


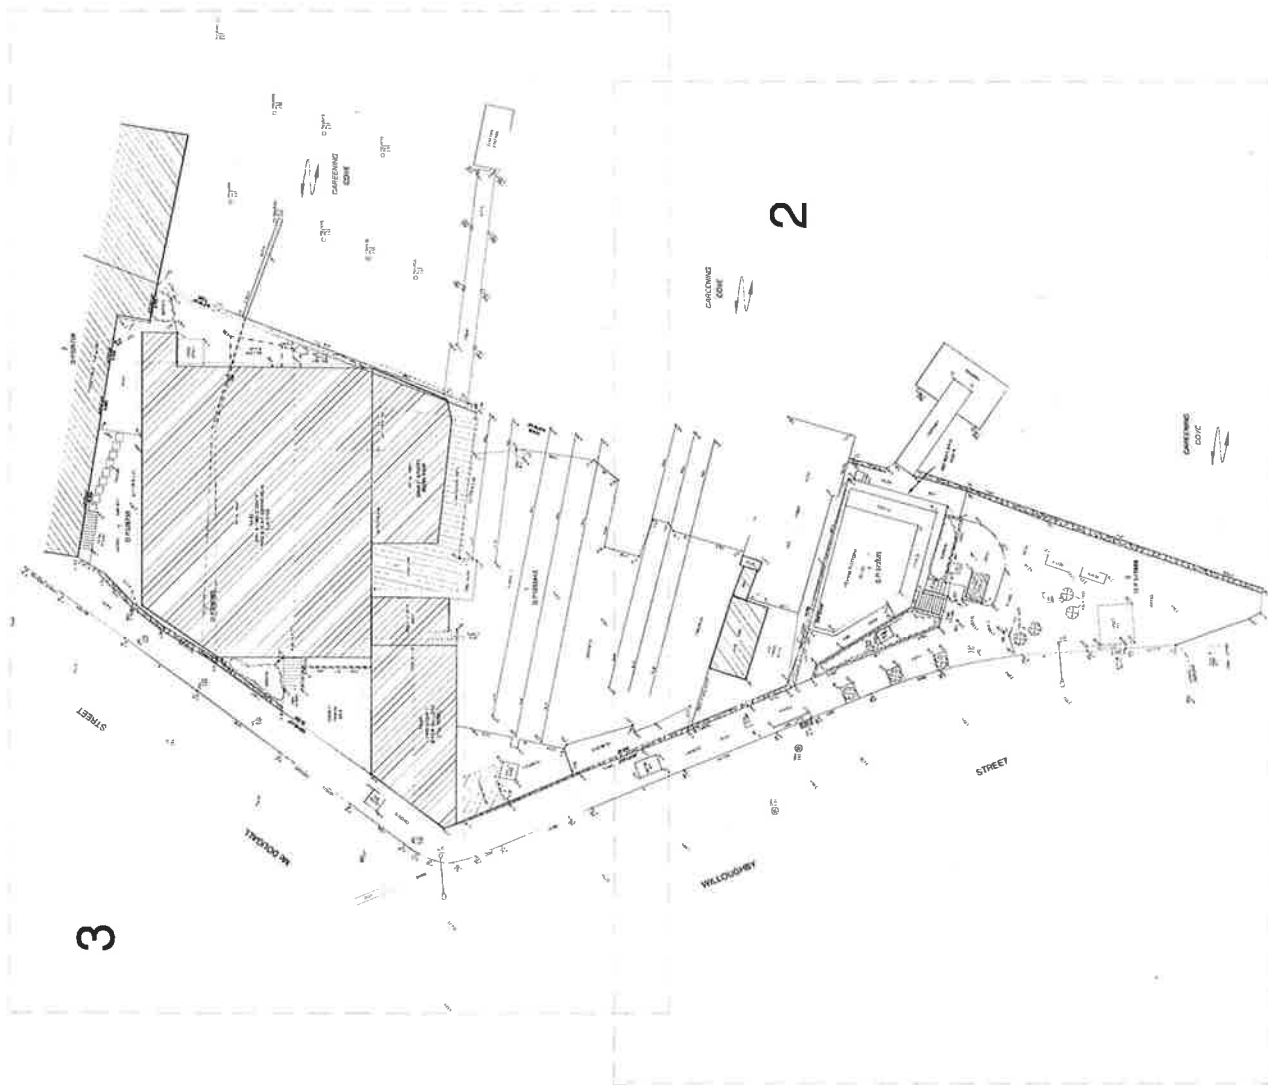


NOTES:

1. THIS PLAN IS A PRELIMINARY PLAN AND IS NOT TO BE USED FOR CONSTRUCTION.
ISSUE	DATE	AMENDMENT	TITLE
			PLAN SHOWING SELECTED DETAIL & LEVELS OVER No 62 WILLOUGHBY STREET, KIRRIBILLI
			LOA: NORTH SYDNEY
			CLIENT: PATTON'S SLIPWAYS PTY LTD
			SCALE: (AT A1) 1:200 DATUM: AHD
			REFERENCE: 20765
			DATE: 6-11-19 SHEET
			SURVEYOR MM

Norton Survey Partners
 SURVEYORS & LAND TITLE CONSULTANTS
 ACN: 197 724 968
 PH: +61 2 9553 2744
 FAX: +61 2 9553 2746
 office@nortonpartners.com.au

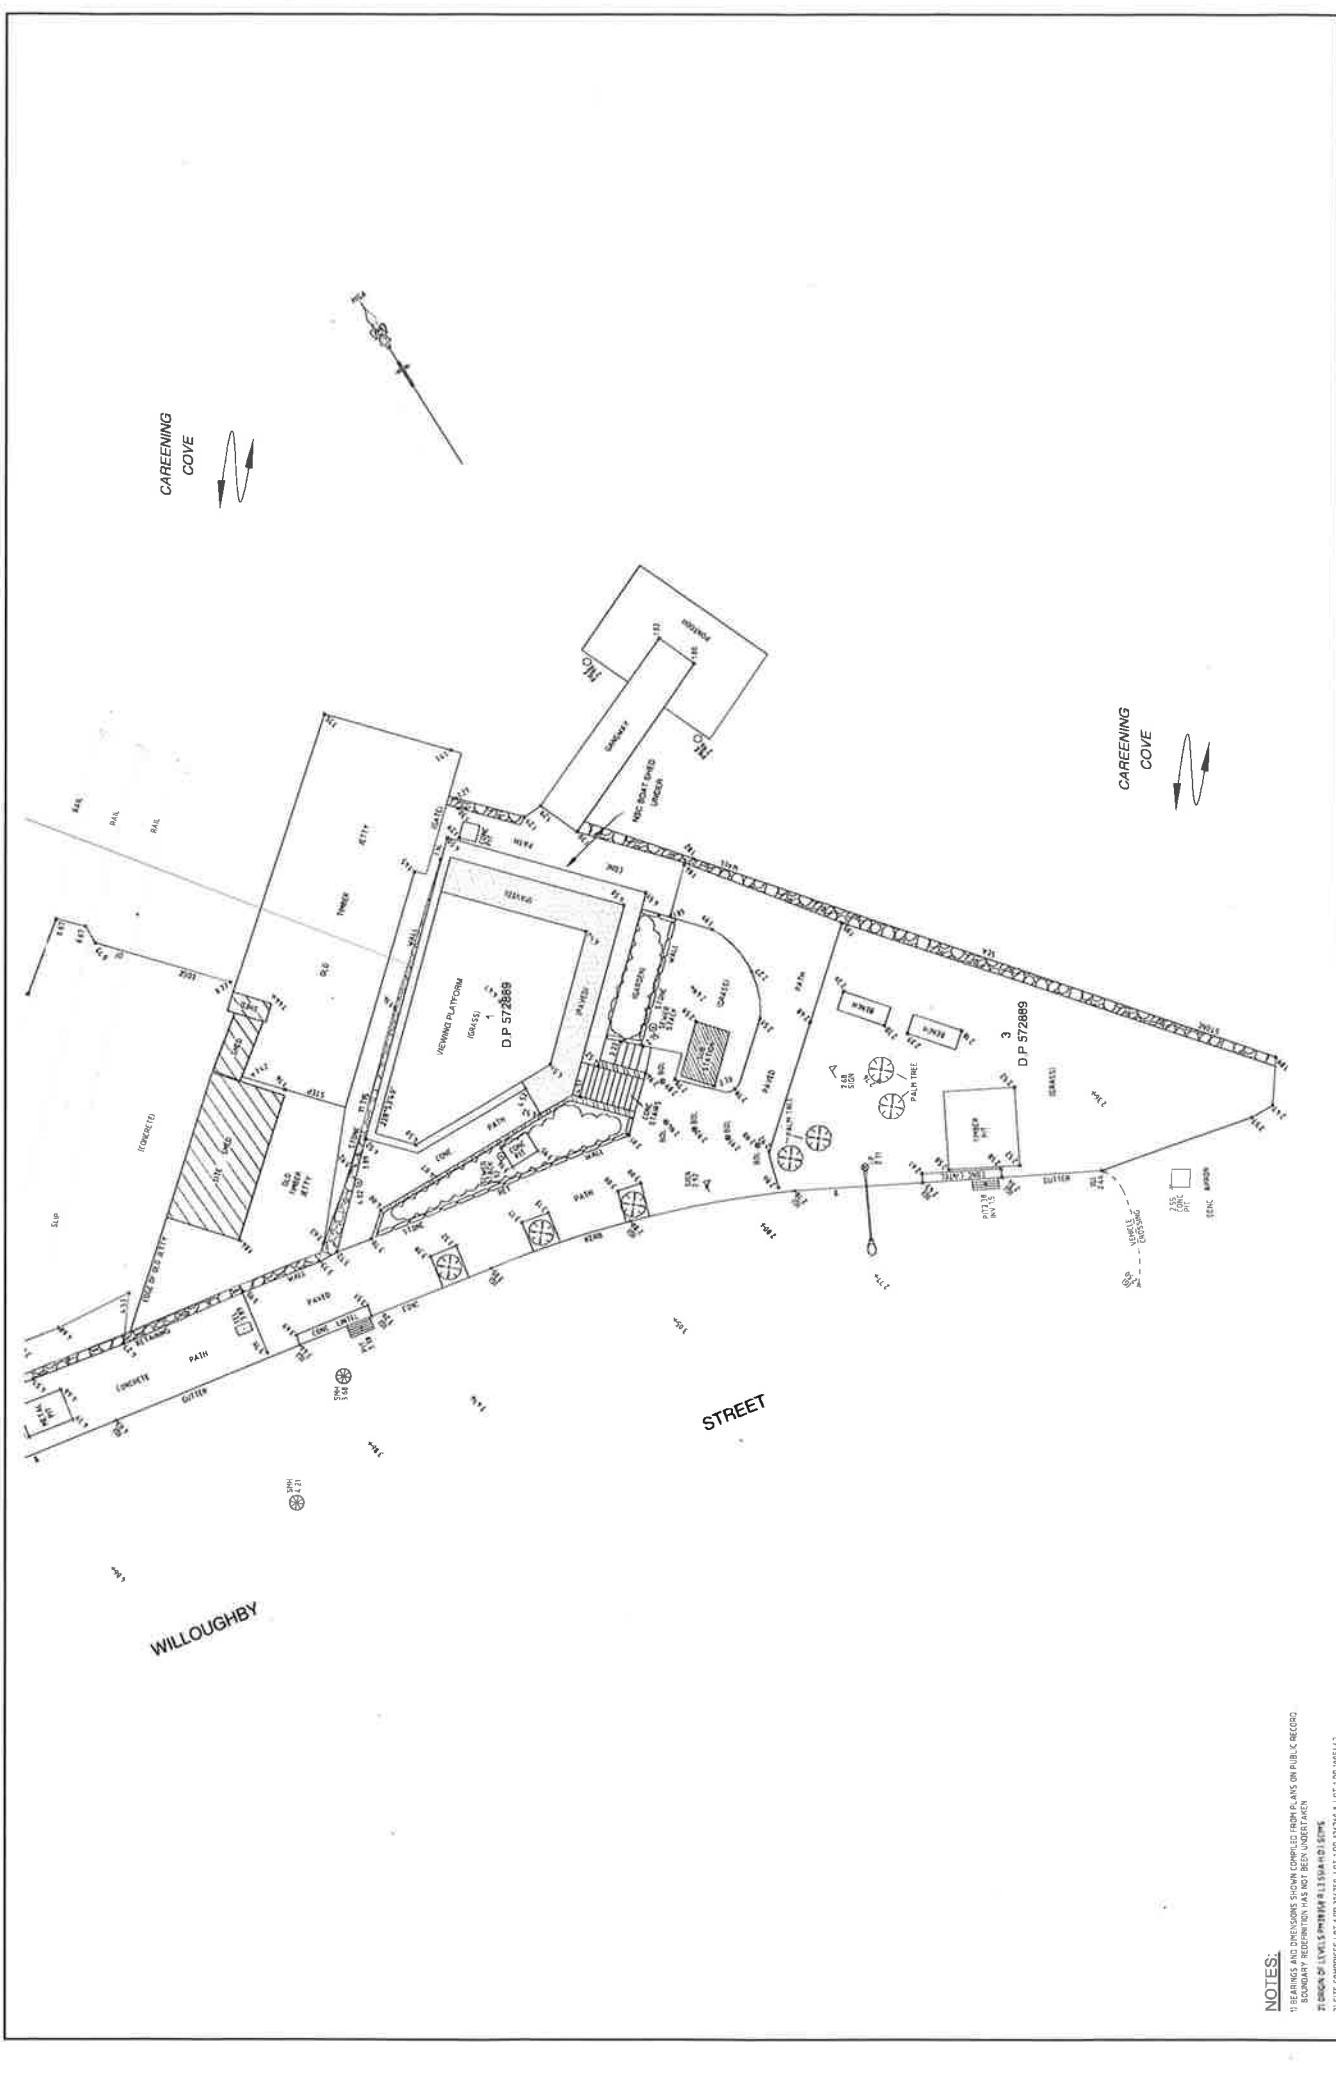

NOTES:

- 1) FEATURES AND DIMENSIONS SHOWN COMPILED FROM PLANS ON PUBLIC RECORD. BOUNDARY RECOGNITION HAS NOT BEEN UNDERTAKEN.
- 2) DESIGN OF LEVELS & DIMENSIONS IS SUBJECT TO SURVEY.
- 3) SITE COMPRESSES LOT 1 DP 341555, LOT 1 DP 341556 & LOT 1 DP 341557.
- 4) SITE AREA 1458m². SEE NOTE 1.
- 5) LANDSCAPING DIMENSIONS HAVE NOT BEEN INVESTIGATED.
- 6) ALL DIMENSIONS OUTLINE LEVEL.
- 7) ALL DIMENSIONS ARE IN METERS UNLESS OTHERWISE SPECIFIED.

ISSUE	DATE	AMENDMENT	TITLE	PLAN SHOWING SELECTED DETAIL & LEVELS OVER
				NO 62 WILLOUGHBY STREET, KIRRIBILLI
			LGA:	NORTH SYDNEY
			CLIENT:	PATTON'S SLIPWAYS PTY LTD
			SCALE:	1:100
			DATE:	8-11-19
			REFERENCE:	28765
			SHEET:	2
			SURVEYOR:	MM


Norton Survey Partners
SURVEYORS & LAND TITLE CONSULTANTS
ACN: 109 724 988
PH: +61 2 9552 2764
FAX: +61 2 9552 2765
670 DARLING STREET
ROZELLE N.S.W. 2059
office@nortonpartners.com.au




2 Proposed Waterfront (NorthEast) Elevation
Scale 1:500

3 Proposed SouthEast Elevation
Scale 1:500

4 Proposed Willoughby Street (South) Elevation
Scale 1:500

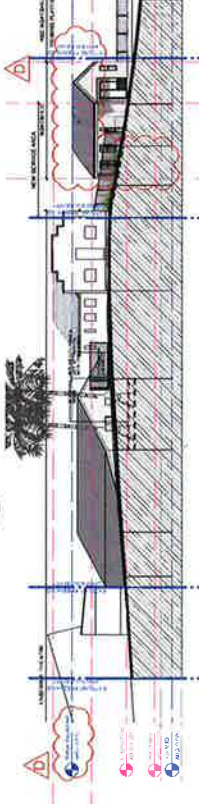


5 Proposed McDougall Street (SouthWest) Elevation
Scale 1:500

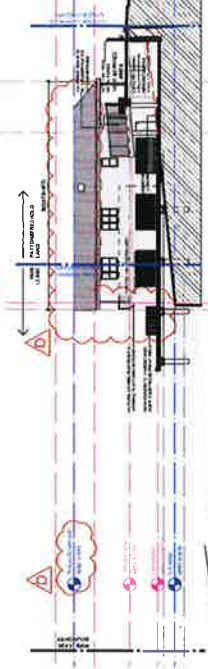

6 Proposed Section AA/ NorthWest Elevation
Scale 1:500



7 Proposed Section BB
Scale 1:500

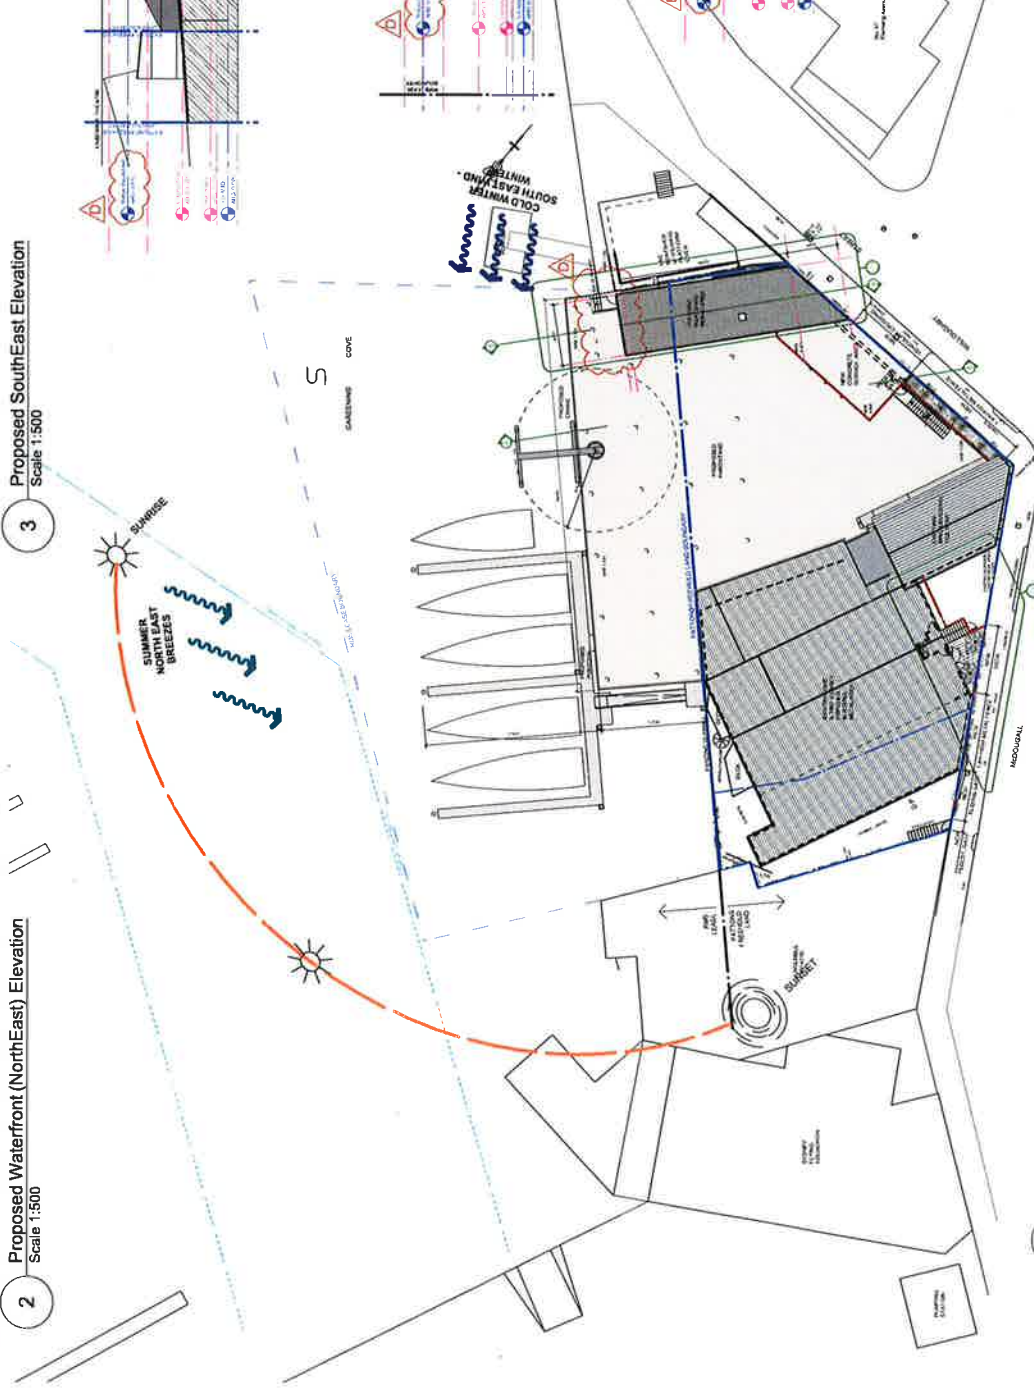

1 Proposed Site Plan
Scale 1:500

- LEGEND**
- EXISTING
 - DEMOLISHED
 - PROPOSED

DO NOT SCALE DRAWINGS
CHECK ALL DIMENSIONS AND LEVELS ON SITE
REPORT DISCREPANCIES TO ARCHITECT PRIOR TO COMMENCING WORK
COPYRIGHT FOR THIS DESIGN RESIDES WITH THE ARCHITECTS.



Weir Phillips Architects
Architects

NAME	DATE	REVISION	PROJECT #
PROJECT			PSK
Pattons Slipway			
UNIT	SYDNEY FLYING SQUADRON		UNIT #
			DA01
DWG	PROPOSED SITE PLAN + ANALYSIS PLAN		NO. SHEETS
			1



2 Proposed Lower Ground Floor Plan
Scale 1:200

10



DO NOT SCALE DRAWINGS.
CHECK ALL DIMENSIONS AND LEVELS ON SITE.
REPORT DISCREPANCIES TO ARCHITECT PRIOR TO COMMENCING WORK.
COPYRIGHT FOR THIS DESIGN RESIDES WITH THE ARCHITECTS.

LEGEND

	EXISTING
	DEMOLISH
	PROPOSED

**Weir
Phillips
Architects**
NSW Registration Number 0263 Robert Weir

[illegible]

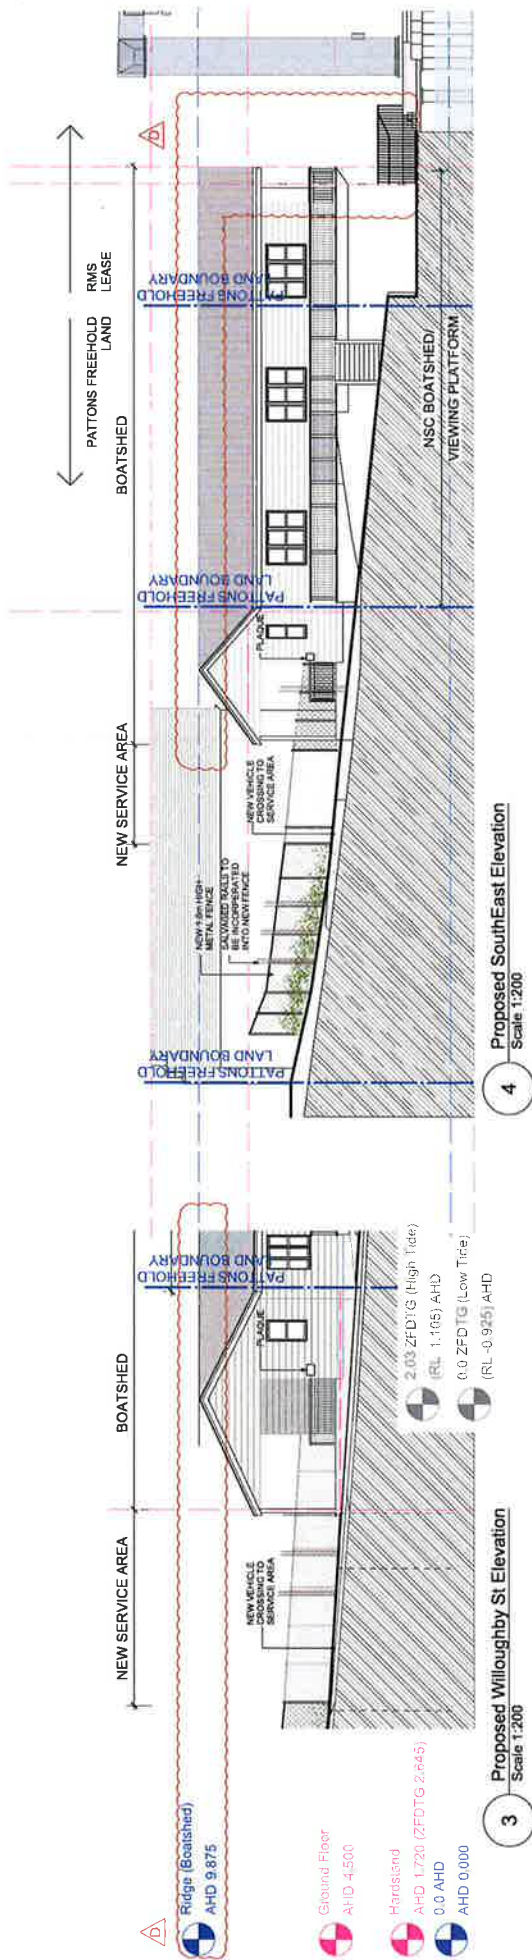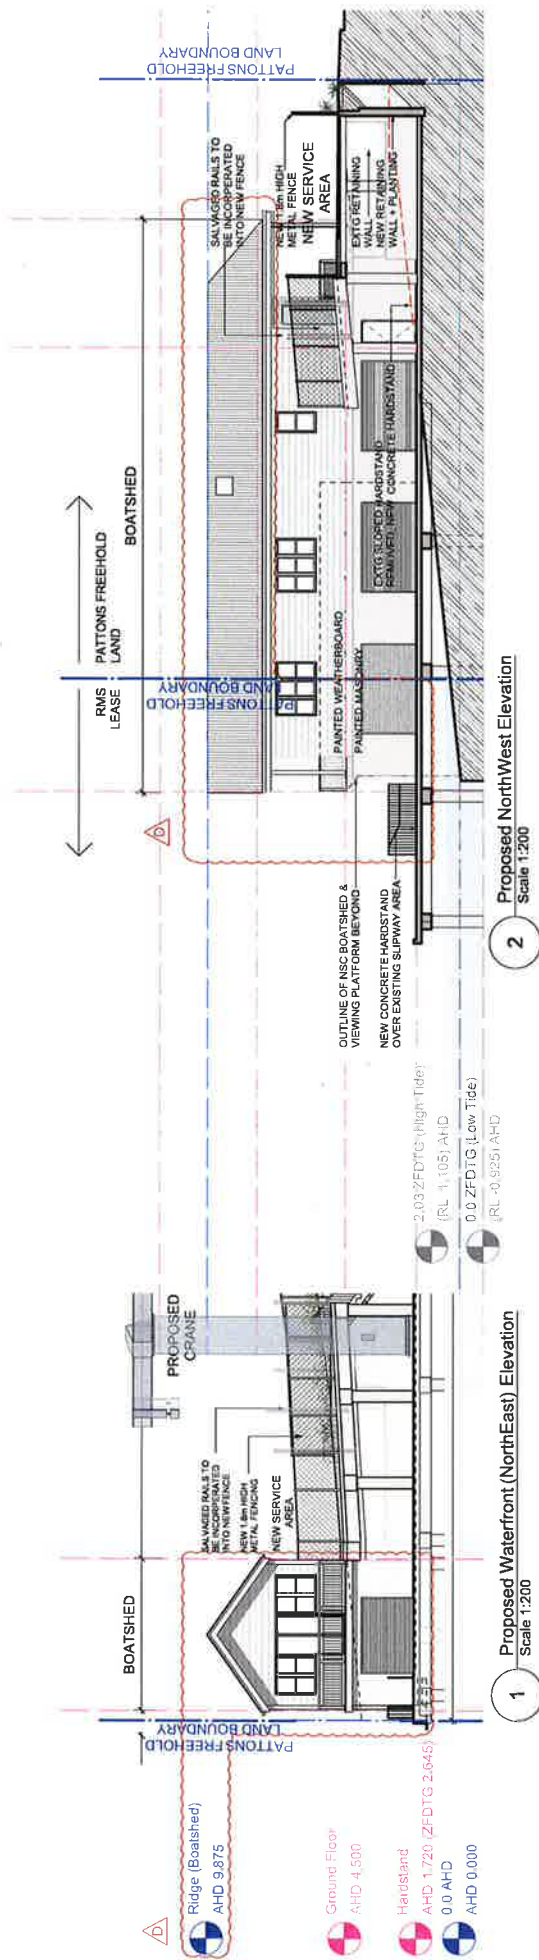


LEGEND

EXISTING

DEMOLISHED

PROPOSED

DO NOT SCALE DRAWINGS.
CHECK ALL DIMENSIONS AND LEVELS ON SITE.
REPORT DISCREPANCIES TO ARCHITECT PRIOR TO COMMENCING WORK.
COPYRIGHT FOR THIS DESIGN RESIDES WITH THE ARCHITECTS.

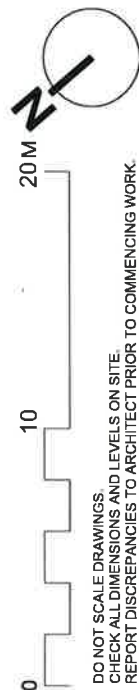


DEVELOPMENT APPLICATION



**Weir
Phillips
Architects**
NSW Registration Number 885 Robert Weir

Pattons Slipway		PSK	
Sydney Flying Squadron		DA05	
Prop. Reinslated Boatshed Elevs			
Level 19, 100 William Street, Sydney NSW 2011 Australia			
7/18/2016 10:10 AM			

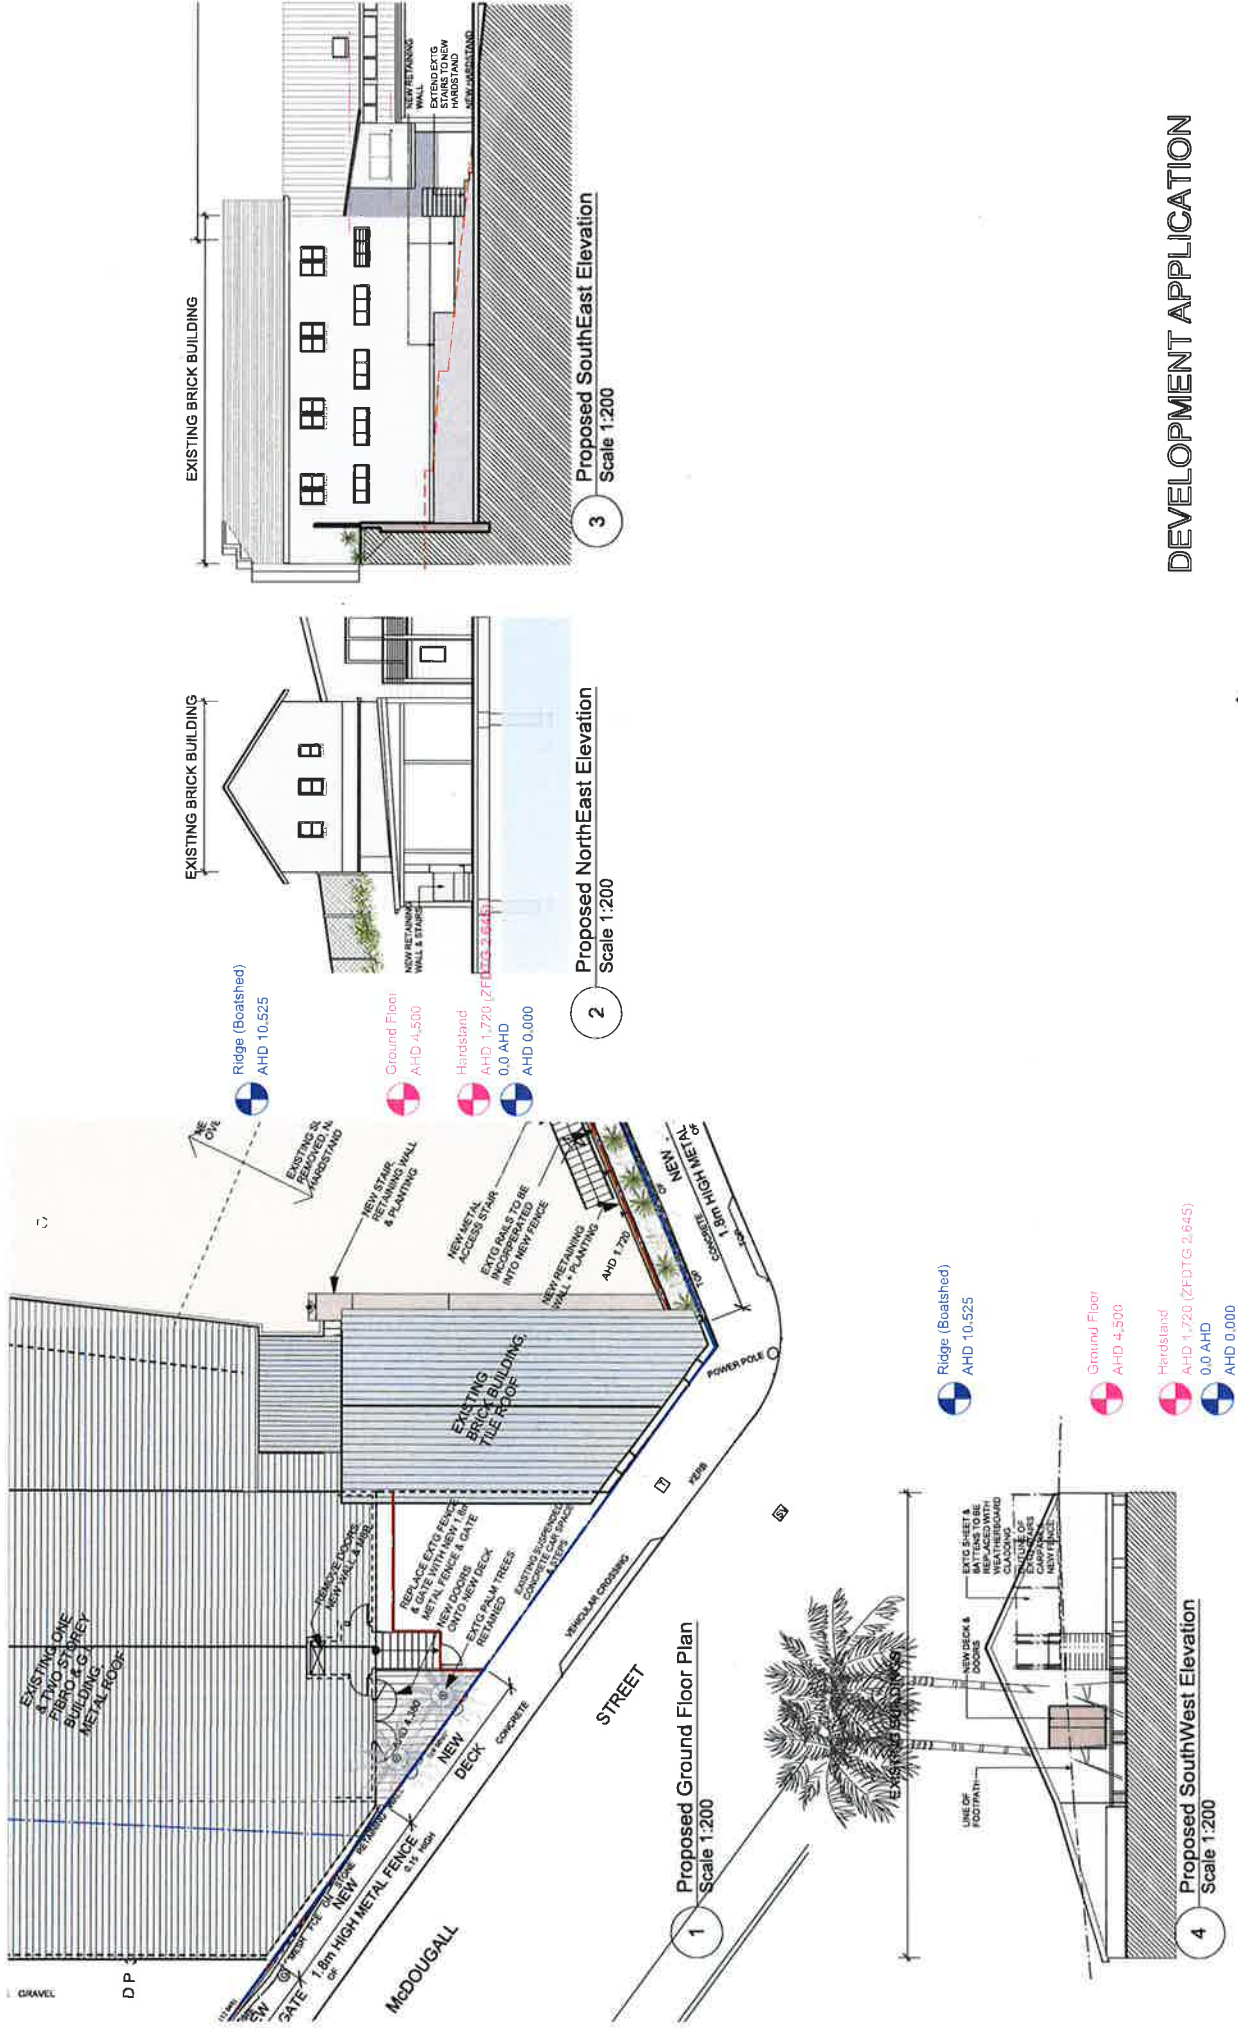



DEVELOPMENT APPLICATION



Weir Phillips Architects

NAME	DATE	DESCRIPTION	STATUS	PSK
SYDNEY FLYING SQUADRON	10/10/2019	PROPOSED RETAINING, DECK & DOORS	DA06	

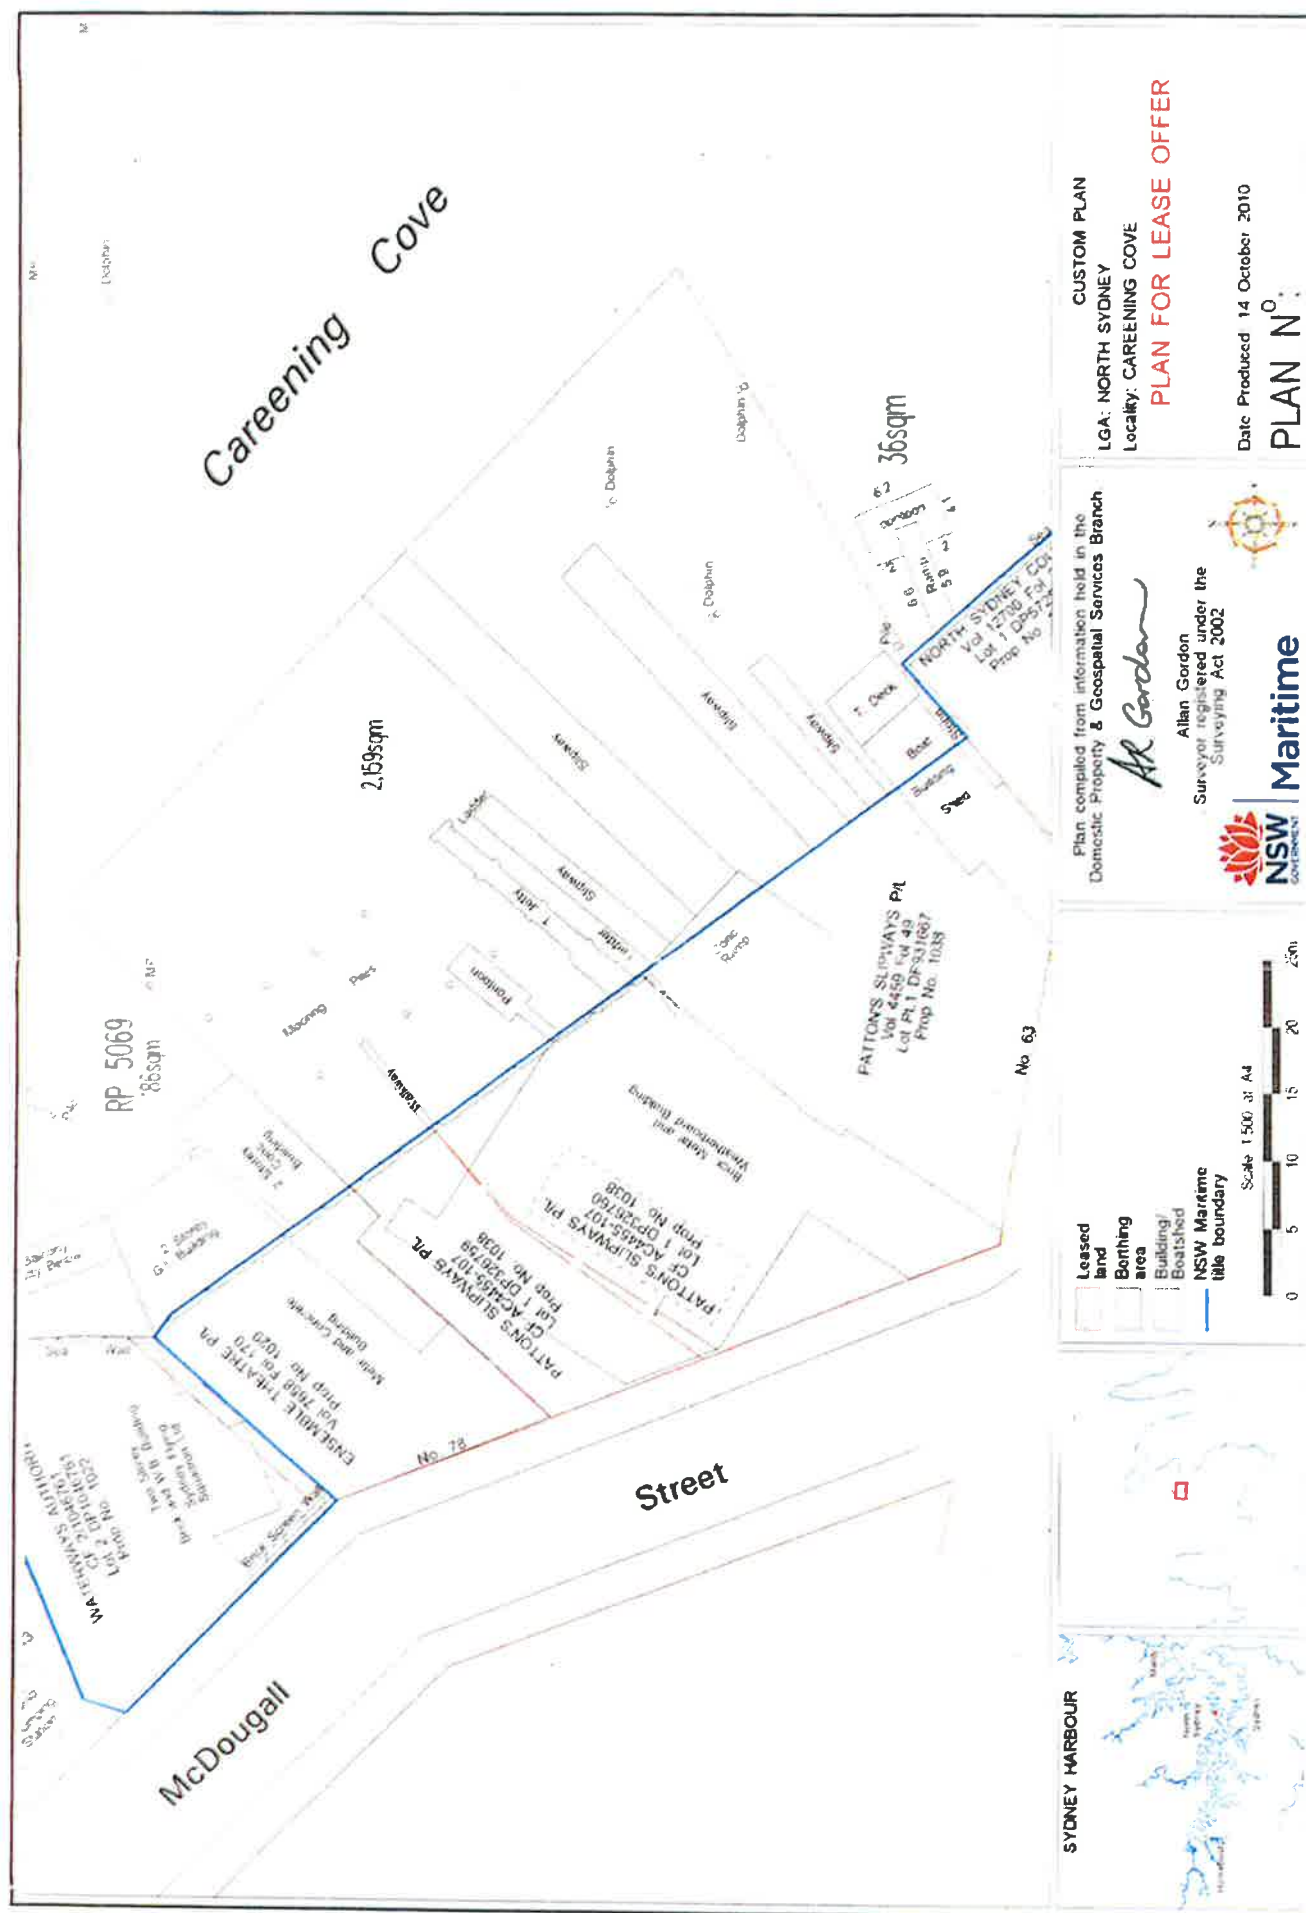

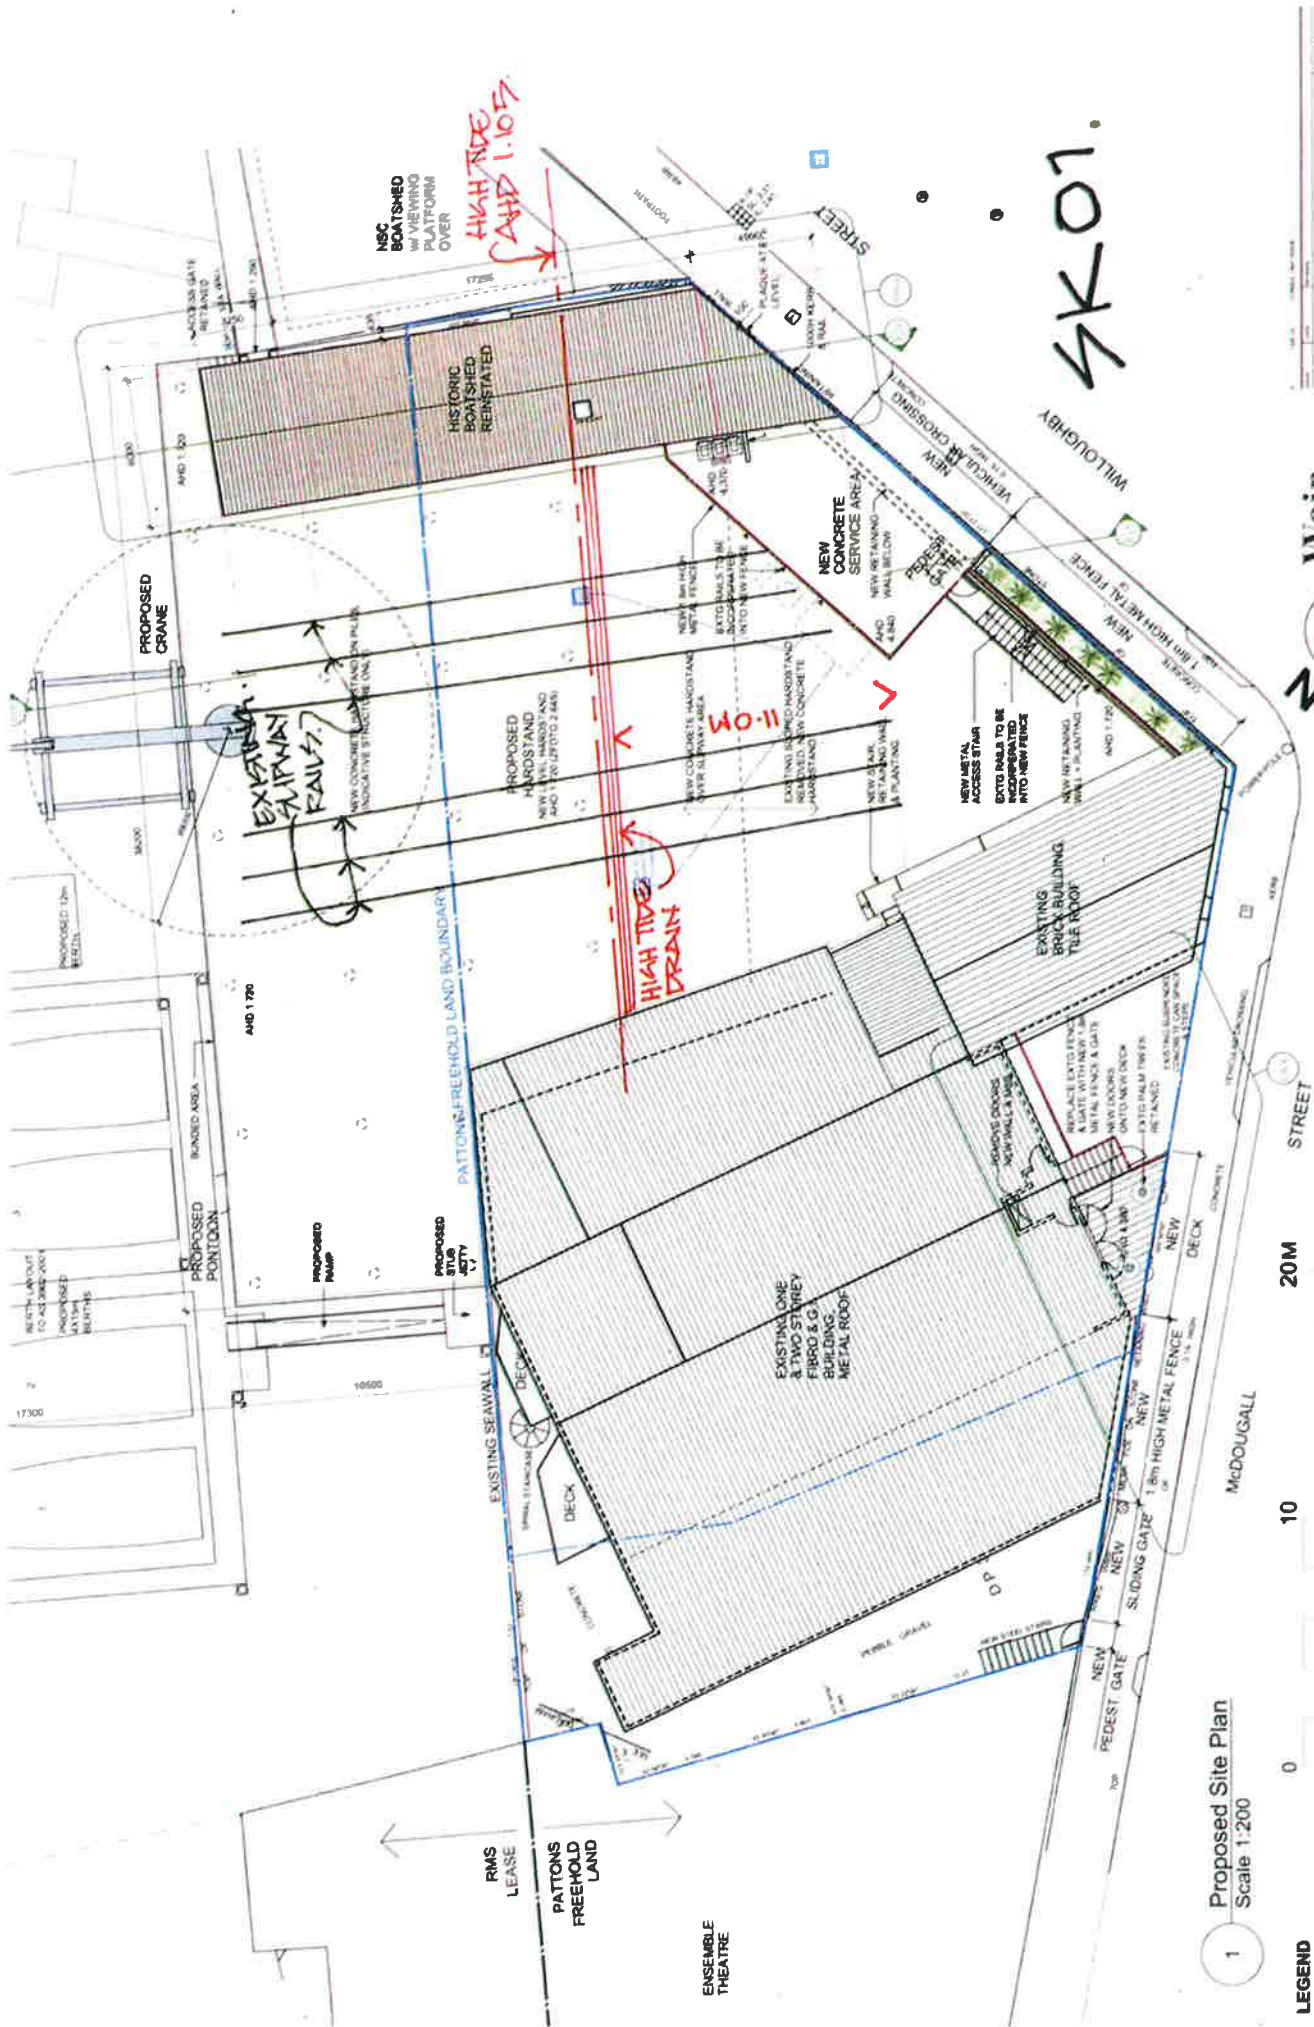

Client	Sydney Flying Squadron	DA02
Proposed Plan		

Weir Phillips Architects
Architects



0 10 20M

1 Proposed Site Plan
Scale 1:200

LEGEND
 EXISTING
 DEMOLISHED
 PROPOSED

DO NOT SCALE DRAWINGS.
CHECK ALL DIMENSIONS AND LEVELS ON SITE.
REPORT DISCREPANCIES TO ARCHITECT PRIOR TO COMMENCING WORK.
COPYRIGHT FOR THIS DESIGN RESIDES WITH THE ARCHITECTS.