


Attachment 8

Erosion and Sediment Control Plan

Robert Bird Group

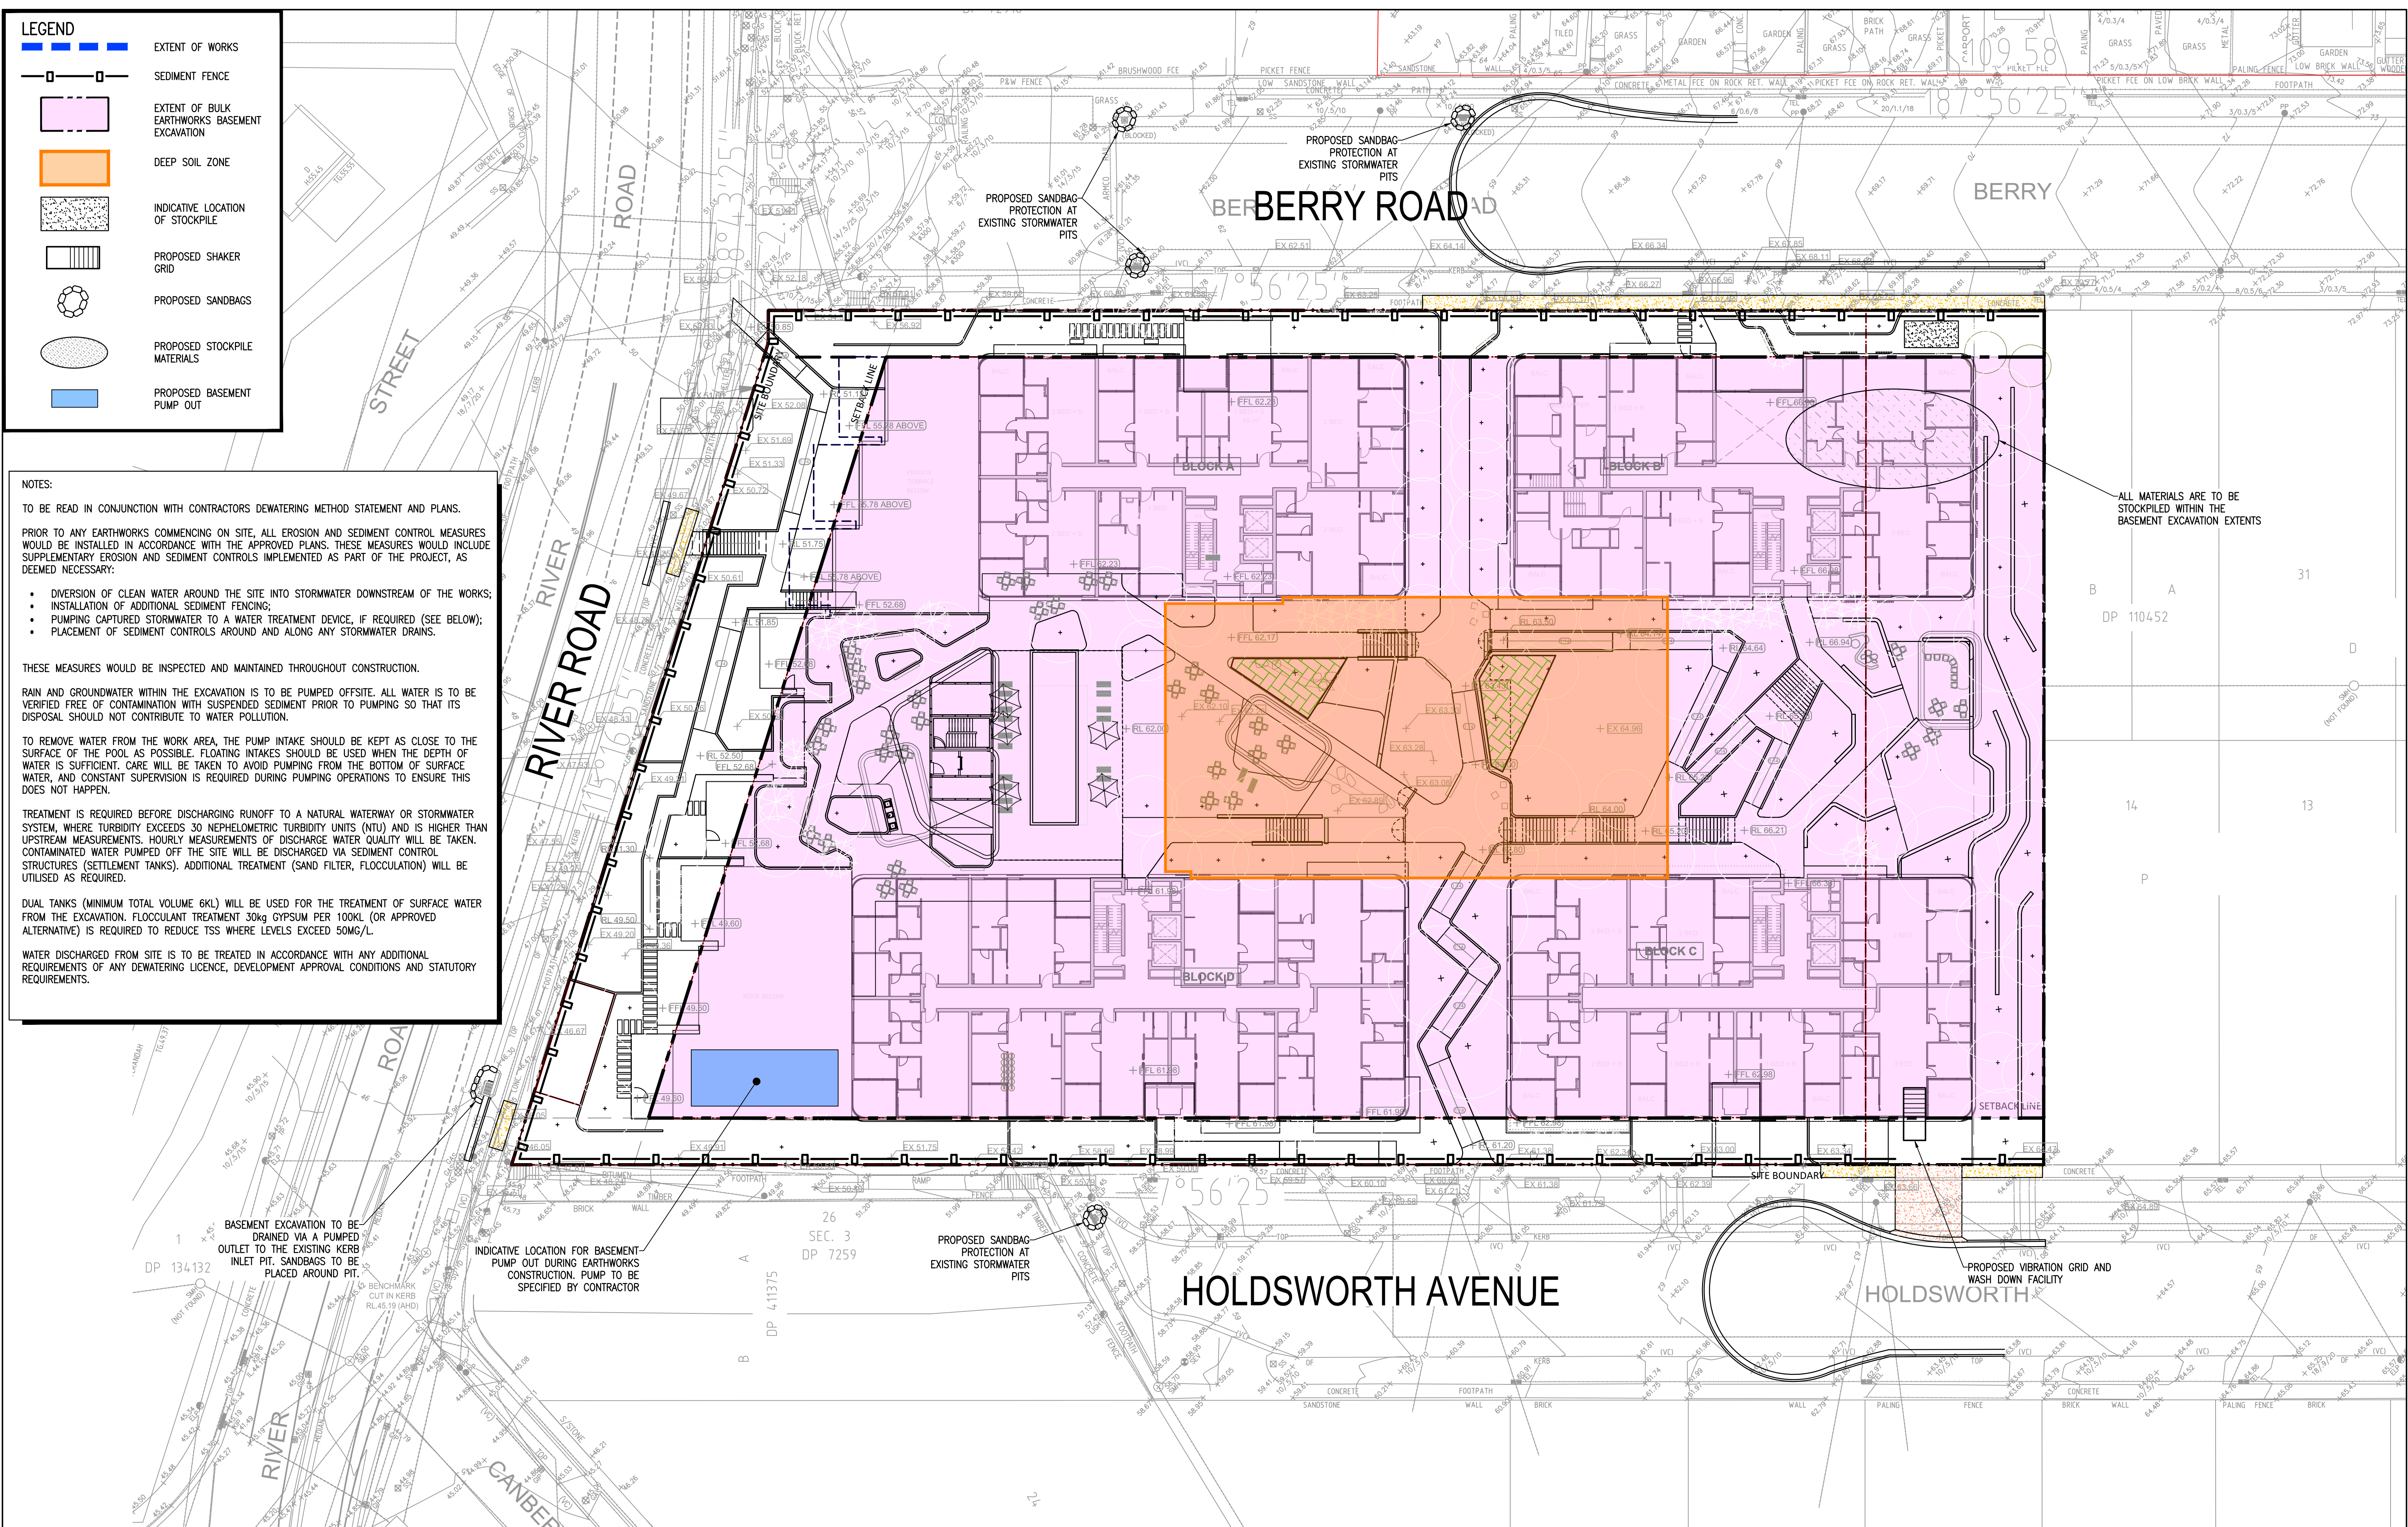

Rev	Revision Description	By	App	Date
P01	ISSUED FOR INFORMATION	MA	CR	13.04.22
P02	ISSUED FOR INFORMATION	SM	CR	05.08.22

SCALE 1:250
5 0 5 10m

Rev	Revision Description	By	App	Date
1	ISSUED FOR INFORMATION	MA	CR	13.04.22
2	ISSUED FOR INFORMATION	SM	CR	05.08.22

DO NOT SCALE DRAWINGS, USE FIGURED DIMENSIONS
REFER TO GENERAL NOTES UNLESS NOTED OTHERWISE

SYDNEY OFFICE
Robert Bird Group Pty Ltd
PO Box 6461
North Sydney, NSW 2059
Level 6, 100 Pacific Highway
North Sydney NSW 2060

Ph: (02) 8246 3200
Fax: (02) 8246 3201
Email: sydney@robertbird.com.au
Web: www.robertbird.com
ACN 010 580 248

Client
GREATON DEVELOPMENT PTY LTD

Title
EROSION AND SEDIMENT CONTROL PLAN

Project
EAST QUARTER

Date
05.08.22
Scale of A1
AS SHOWN

Drawn
MARELLANO
Designer
CROPE
CROPE

Design Checker
CROPE
Approved
CROPE
Job Number
20535

NOT FOR CONSTRUCTION
Drawing Number
20535-RBG-XX-XX-DR-CV-81001
Revision
P02