

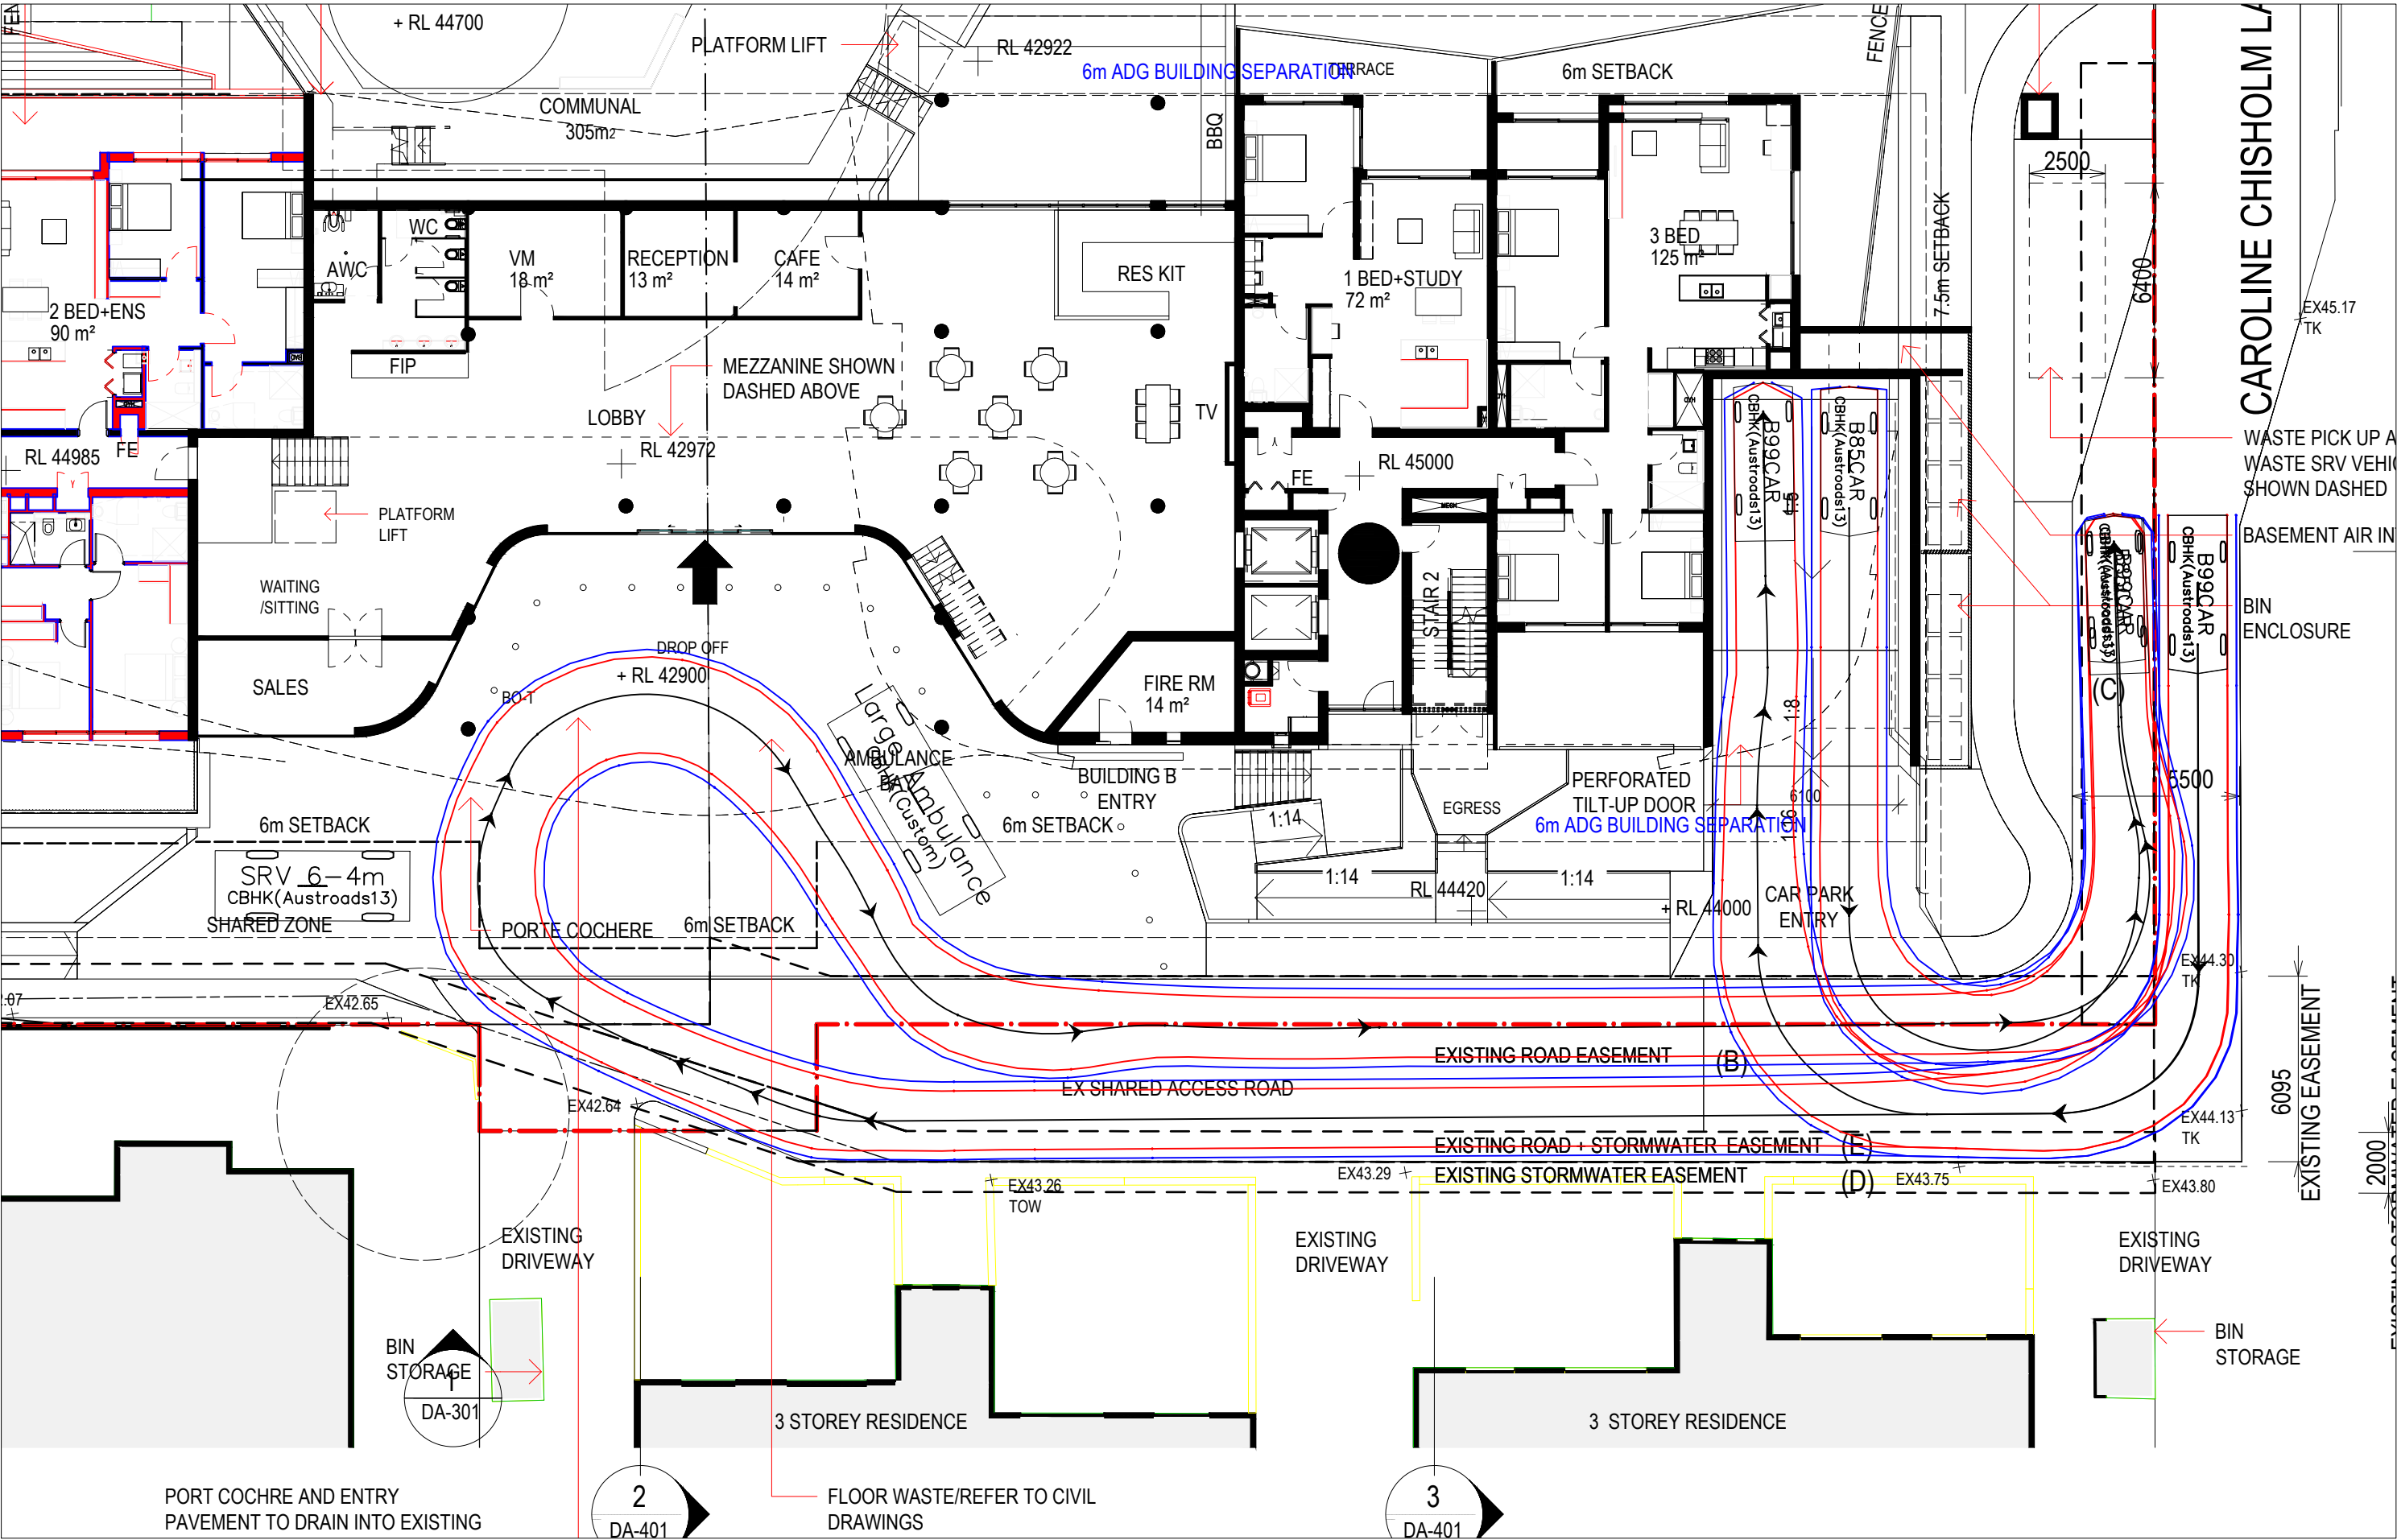


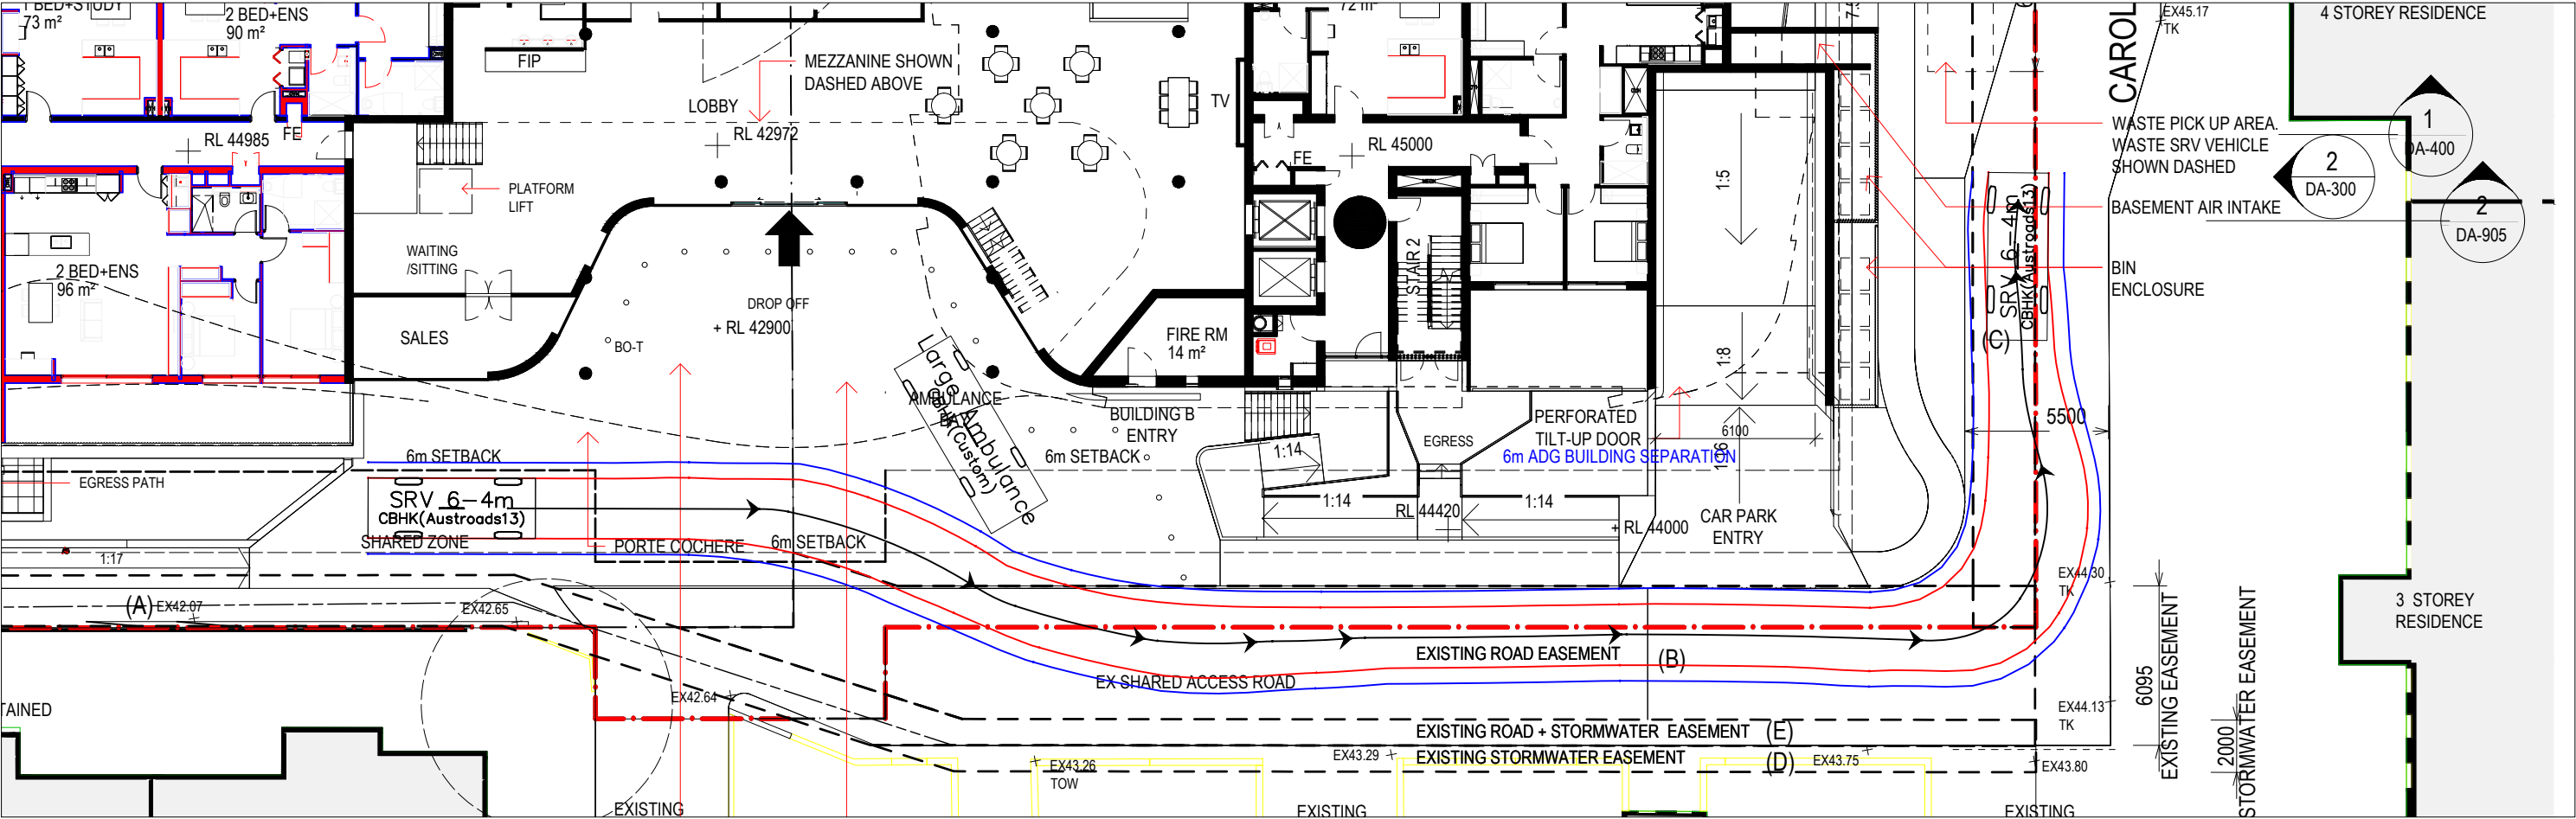

NOTE:
SKETCH PLAN ONLY. PROPERTY BOUNDARIES, UTILITIES, KERBLINES & DIMENSIONS ARE SUBJECT TO SURVEY AND FINAL DESIGN. TRAFFIC MEASURES PROPOSED IN THIS PLAN ARE CONCEPT ONLY AND ARE SUBJECT TO FINAL DESIGN BY CIVIL ENGINEERS.

— Swept Path of Vehicle Body
— Swept Path of Clearance to Vehicle Body



B85 & B99 VEHICLE SWEPT PATHS

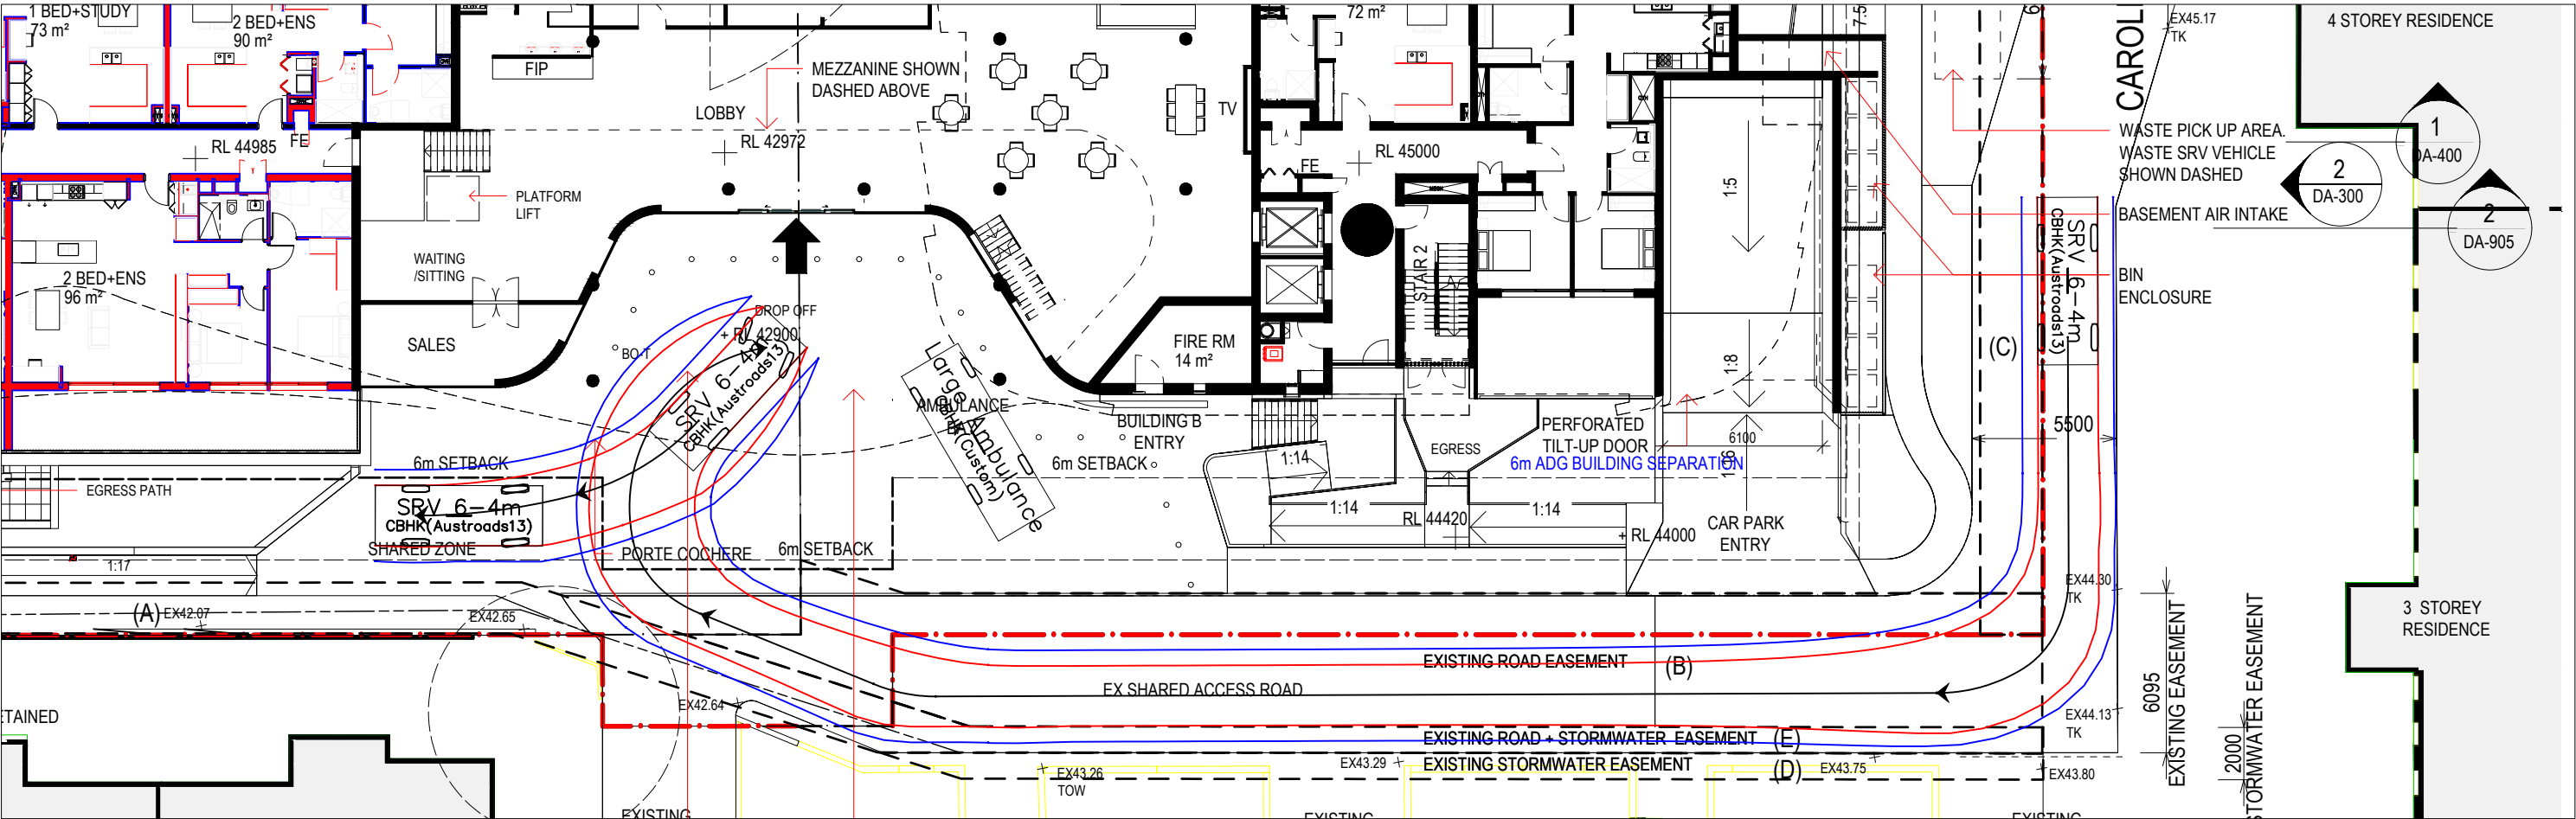

NOTE:
SKETCH PLAN ONLY. PROPERTY BOUNDARIES,
UTILITIES, KERBLINES & DIMENSIONS ARE SUBJECT TO
SURVEY AND FINAL DESIGN. TRAFFIC MEASURES
PROPOSED IN THIS PLAN ARE CONCEPT ONLY AND
ARE SUBJECT TO FINAL DESIGN BY CIVIL ENGINEERS.

— Swept Path of Vehicle Body
— Swept Path of Clearance to Vehicle Body

6.4m SMALL RIGID VEHICLE
SWEPT PATHS

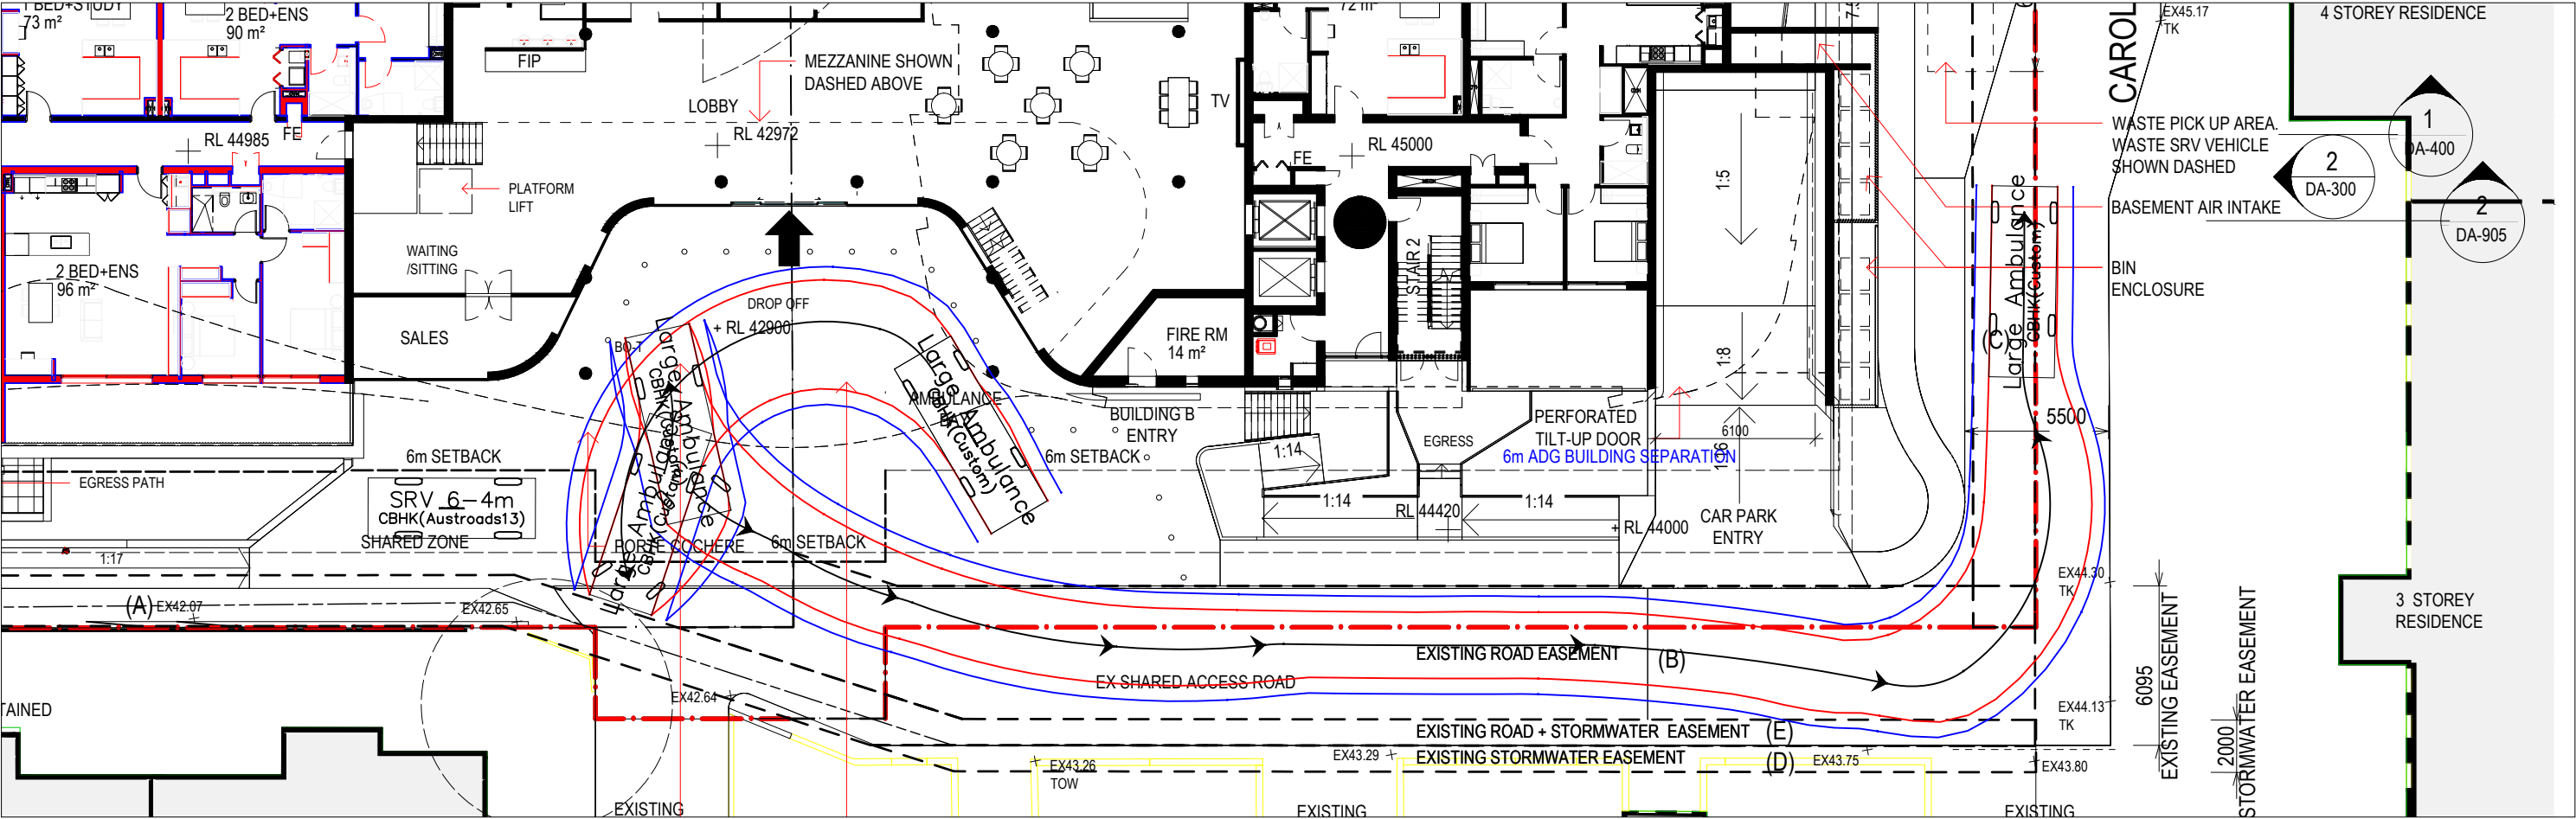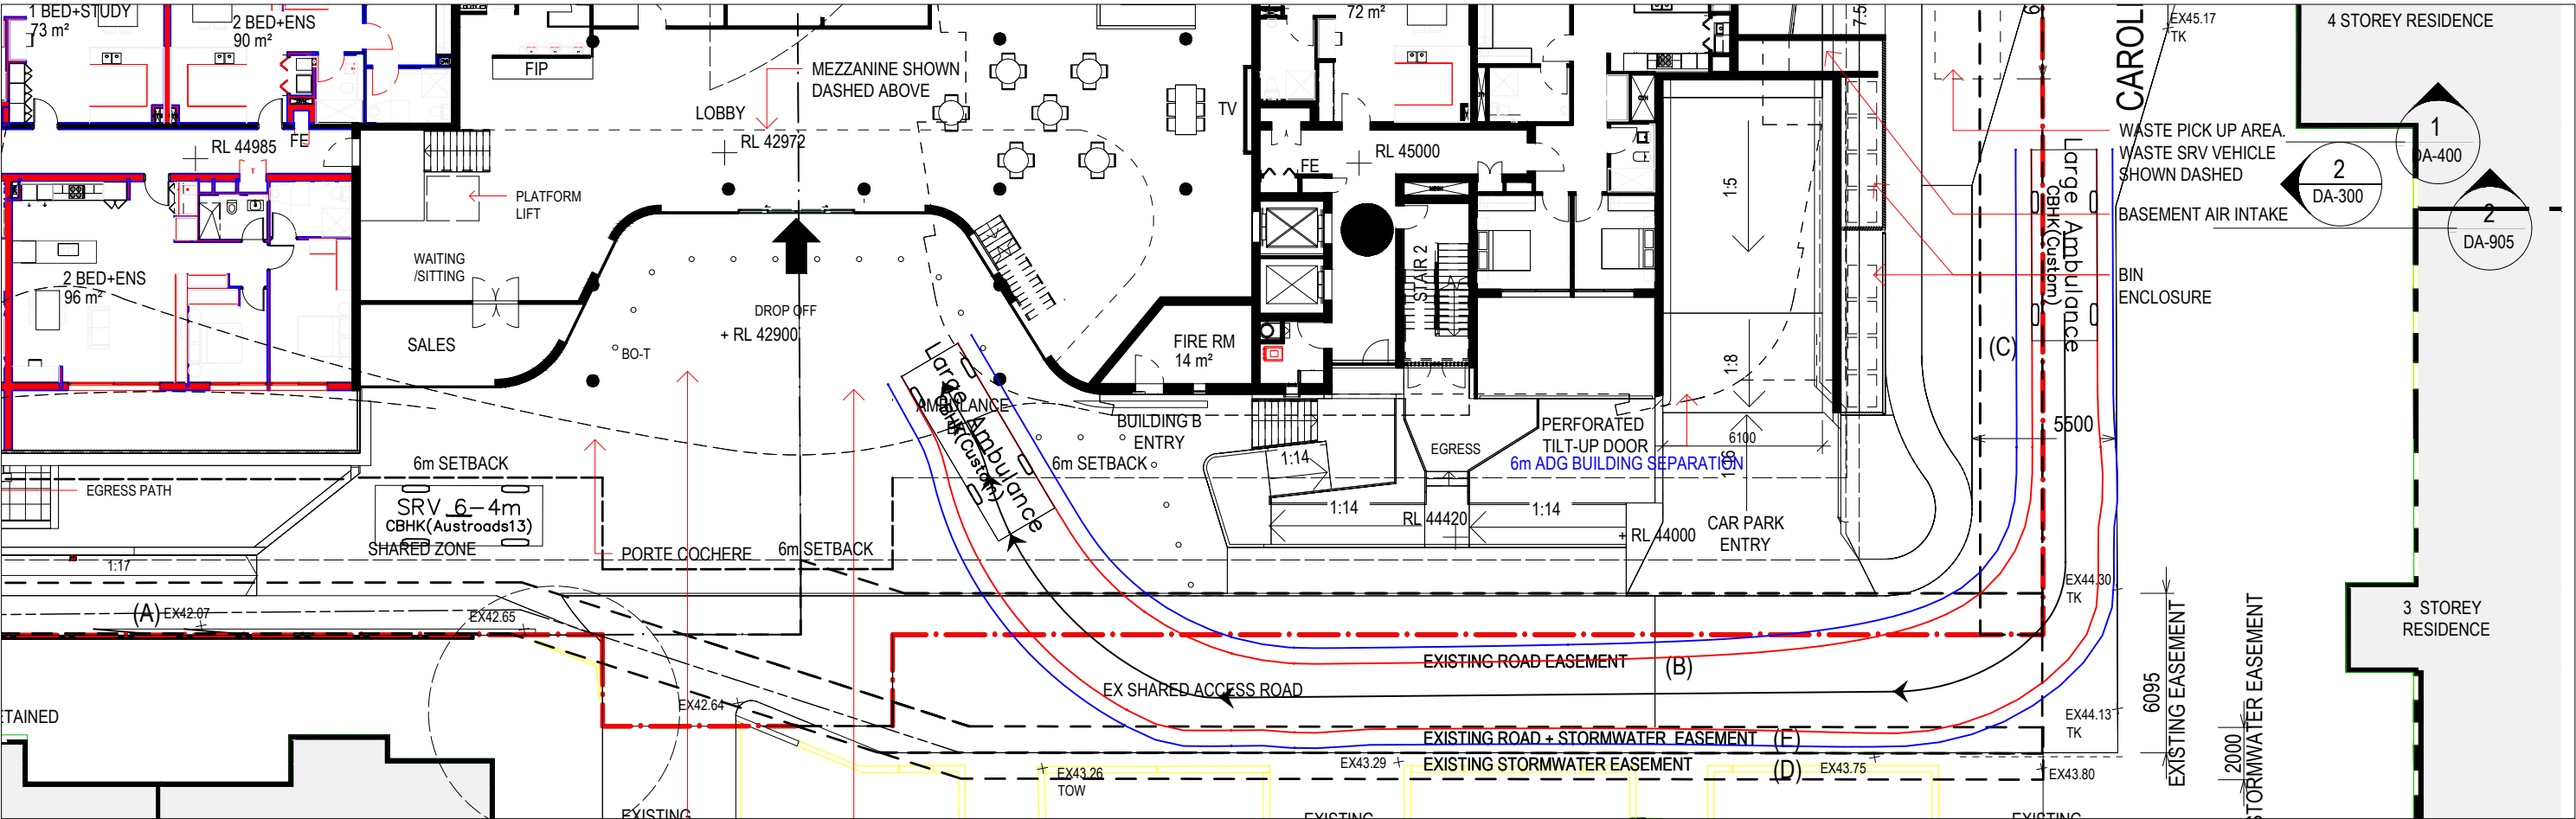

NOTE:
SKETCH PLAN ONLY. PROPERTY BOUNDARIES, UTILITIES, KERBLINES & DIMENSIONS ARE SUBJECT TO SURVEY AND FINAL DESIGN. TRAFFIC MEASURES PROPOSED IN THIS PLAN ARE CONCEPT ONLY AND ARE SUBJECT TO FINAL DESIGN BY CIVIL ENGINEERS.

— Swept Path of Vehicle Body
— Swept Path of Clearance to Vehicle Body

7.3m AMBULANCE SWEPT PATHS