



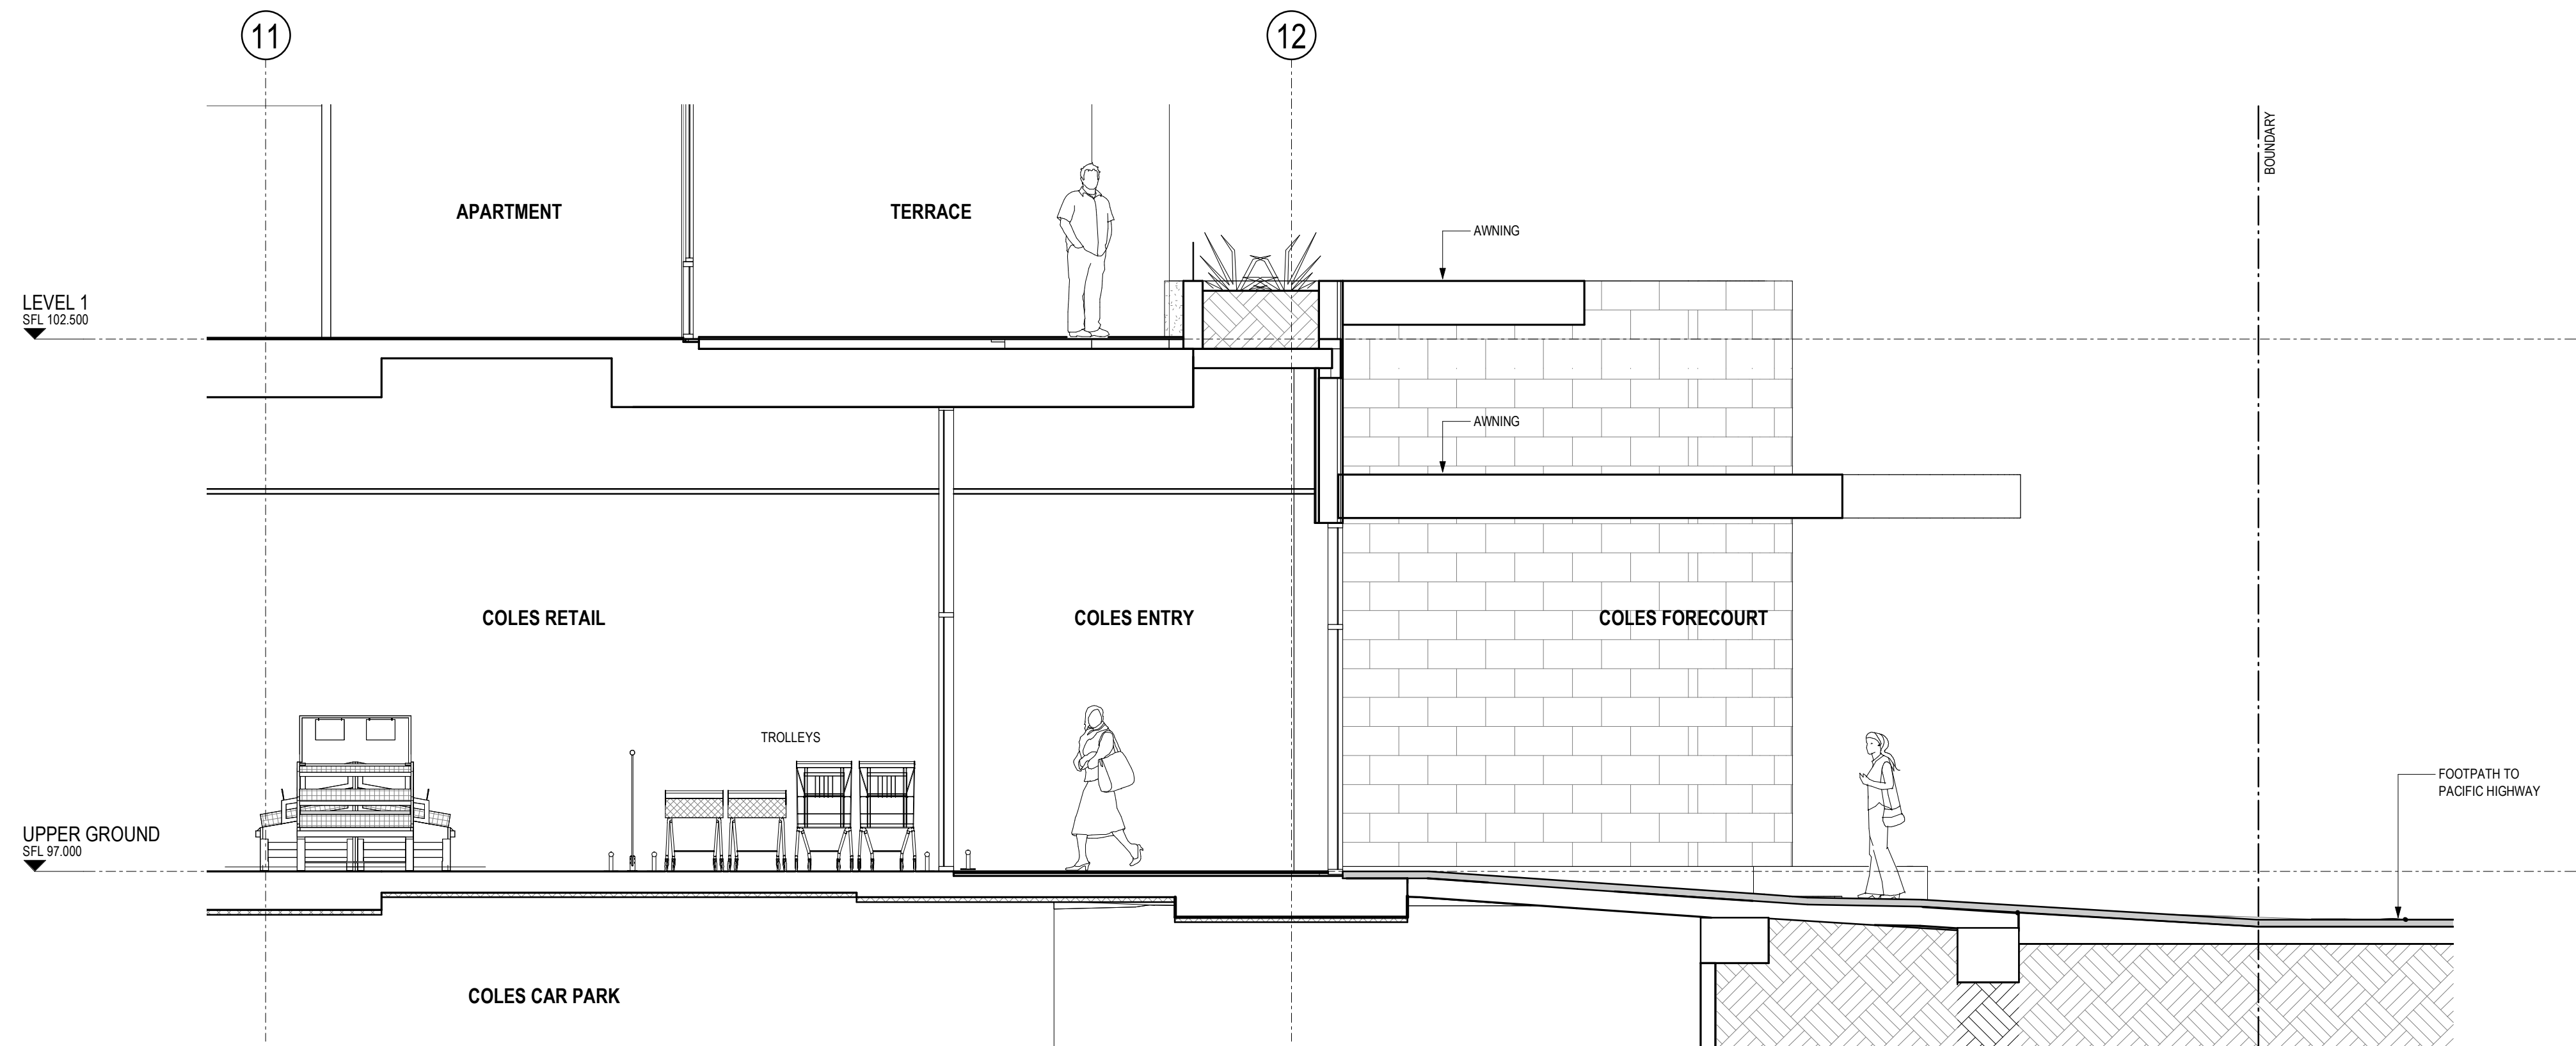

1 Coles Entry - Section at Grids D-E
SCALE 1 : 50

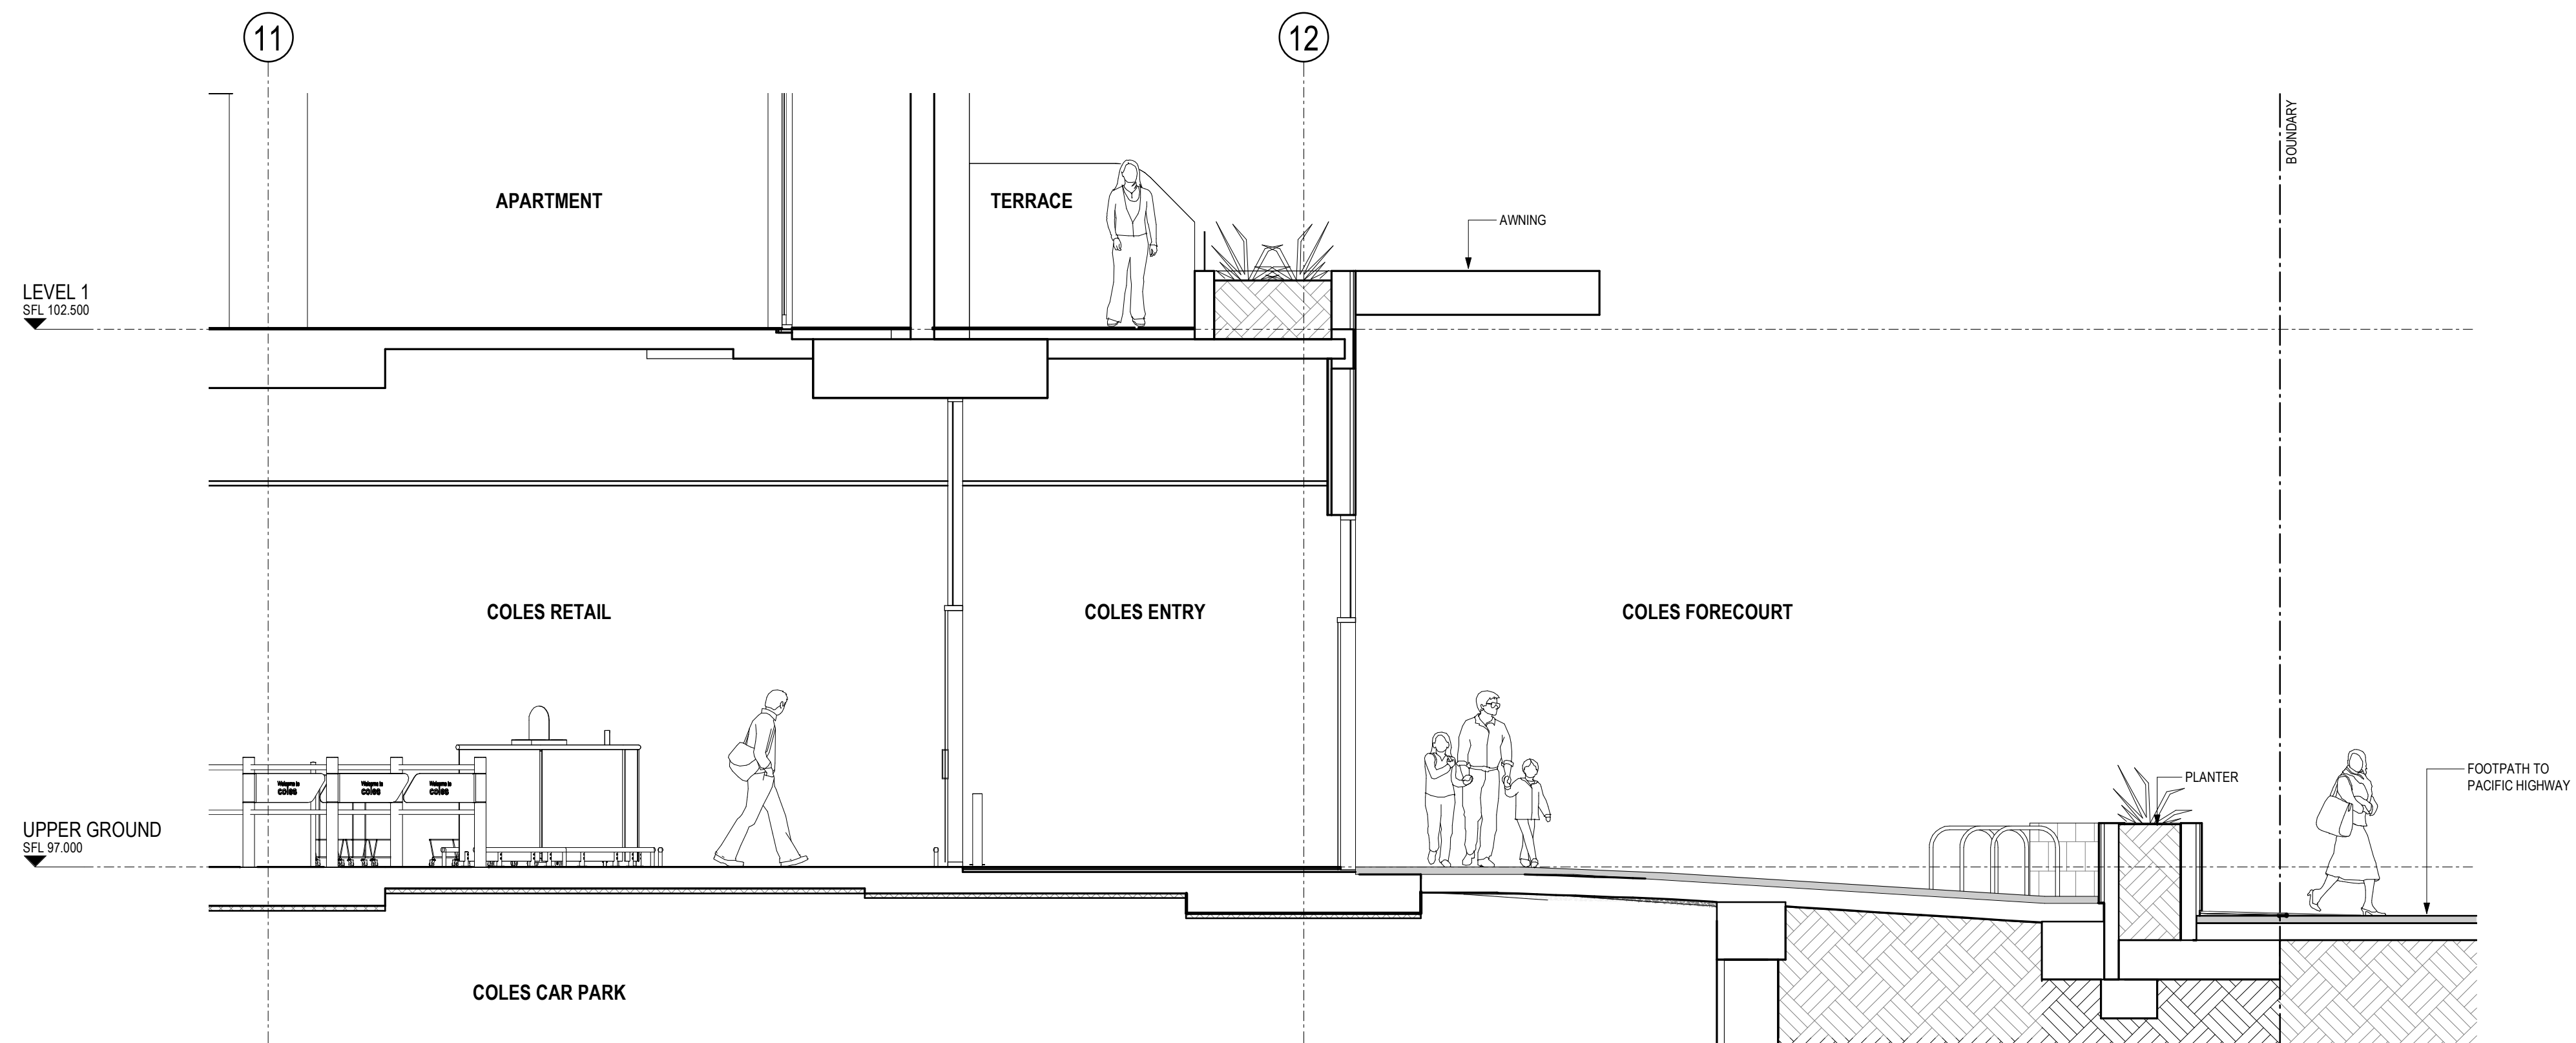

2 Coles Entry - Section at Grids E-F
SCALE 1 : 50

PRELIMINARY

Revisions / 28.04.23 FOR INFORMATION KW

Project / **BALFOUR PLACE**

Drawing / **COLES ENTRY SECTIONS**

Project No / **220023** Date / **28.04.23**

Author / **KW**

Scale: @ A1 / **1 : 50**

Drawing No. / **SK03.01**

-

rothelowman

Brisbane, Melbourne, Sydney
www.rothelowman.com.au