



In accepting and utilising this document the recipient agrees that SJB Architecture (NSW) Pty. Ltd. ACN 081 094 724 T/A SJB Architects, retain all common law, statutory law and other rights including copyright and intellectual property rights. The recipient agrees not to use this document for any purpose other than its intended use, to waive all claims against SJB Architects resulting from unauthorised changes, or to reuse the document on other projects without prior written consent from SJB Architects. Under no circumstances shall transfer of this document be deemed a sale. SJB Architects makes no warranties of fitness for any purpose. The Builder/Contractor shall verify job dimensions prior to any work commencing. Use figured dimensions only. Do not scale drawings.

Nominated Architects: Adam Haddow-7188 | John Pradel-7004

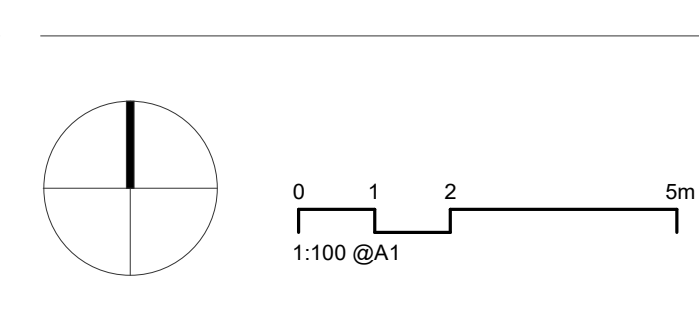

Rev	Date	Revision	By	Chk.
54	13/12/2022	FINAL MODIFICATION SUBMISSION	ML	AH

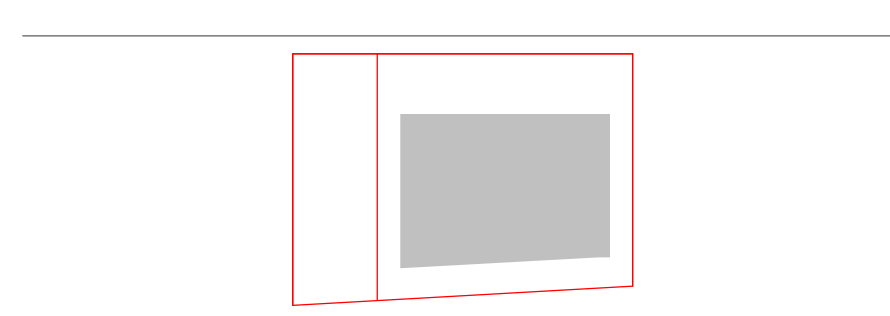

Client

# HYECORP

Project

St Leonards  
13-19 Canberra Ave  
St Leonards  
Drawing Name  
SITE ANALYSIS  
NOTIFICATION PLAN

Date  
13/12/2022

Scale  
As indicated

Sheet Size  
@ A1

Drawn  
Author

Chk.  
Checker

Job No.  
6429

Drawing No.  
DA-0102

Revision  
/ 54


SJB Architects  
L2, 490 Crown St  
Surry Hills NSW  
2010 Australia  
T 611 2 9380 9911  
www.sjb.com.au






In accepting and utilising this document the recipient agrees that SJB Architecture (NSW) Pty. Ltd. ACN 081 094 724 T/A SJB Architects, retain all common law, statutory law and other rights including copyright and intellectual property rights. The recipient agrees not to use this document for any purpose other than its intended use, to waive all claims against SJB Architects resulting from unauthorised changes, or to reuse the document on other projects without prior written consent from SJB Architects. Under no circumstances shall transfer of this document be deemed a sale. SJB Architects makes no warranties of fitness for any purpose. The Builder/Contractor shall verify job dimensions prior to any work commencing. Use figured dimensions only. Do not scale drawings.

Nominated Architects: Adam Haddow-7188 | John Pradel-7004

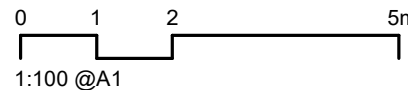

Rev	Date	Revision	By	Chk.
54	13/12/2022	FINAL MODIFICATION SUBMISSION	ML	AH

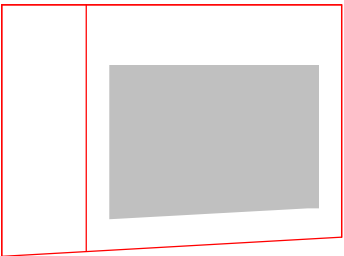

Client

HYECORP

Project

St Leonards  
13-19 Canberra Ave  
St Leonards  
Drawing Name  
NORTH ELEVATION  
NOTIFICATION PLAN

Date

13/12/2022

Scale

1 : 150

Sheet Size

@ A1

Drawn

Chk.

Job No.

Author

Checker

6429

Drawing No.

DA-0501

Revision

/ 54


SJB Architects  
L2, 490 Crown St  
Surry Hills NSW  
2010 Australia  
T 61 2 9380 9911  
www.sjb.com.au










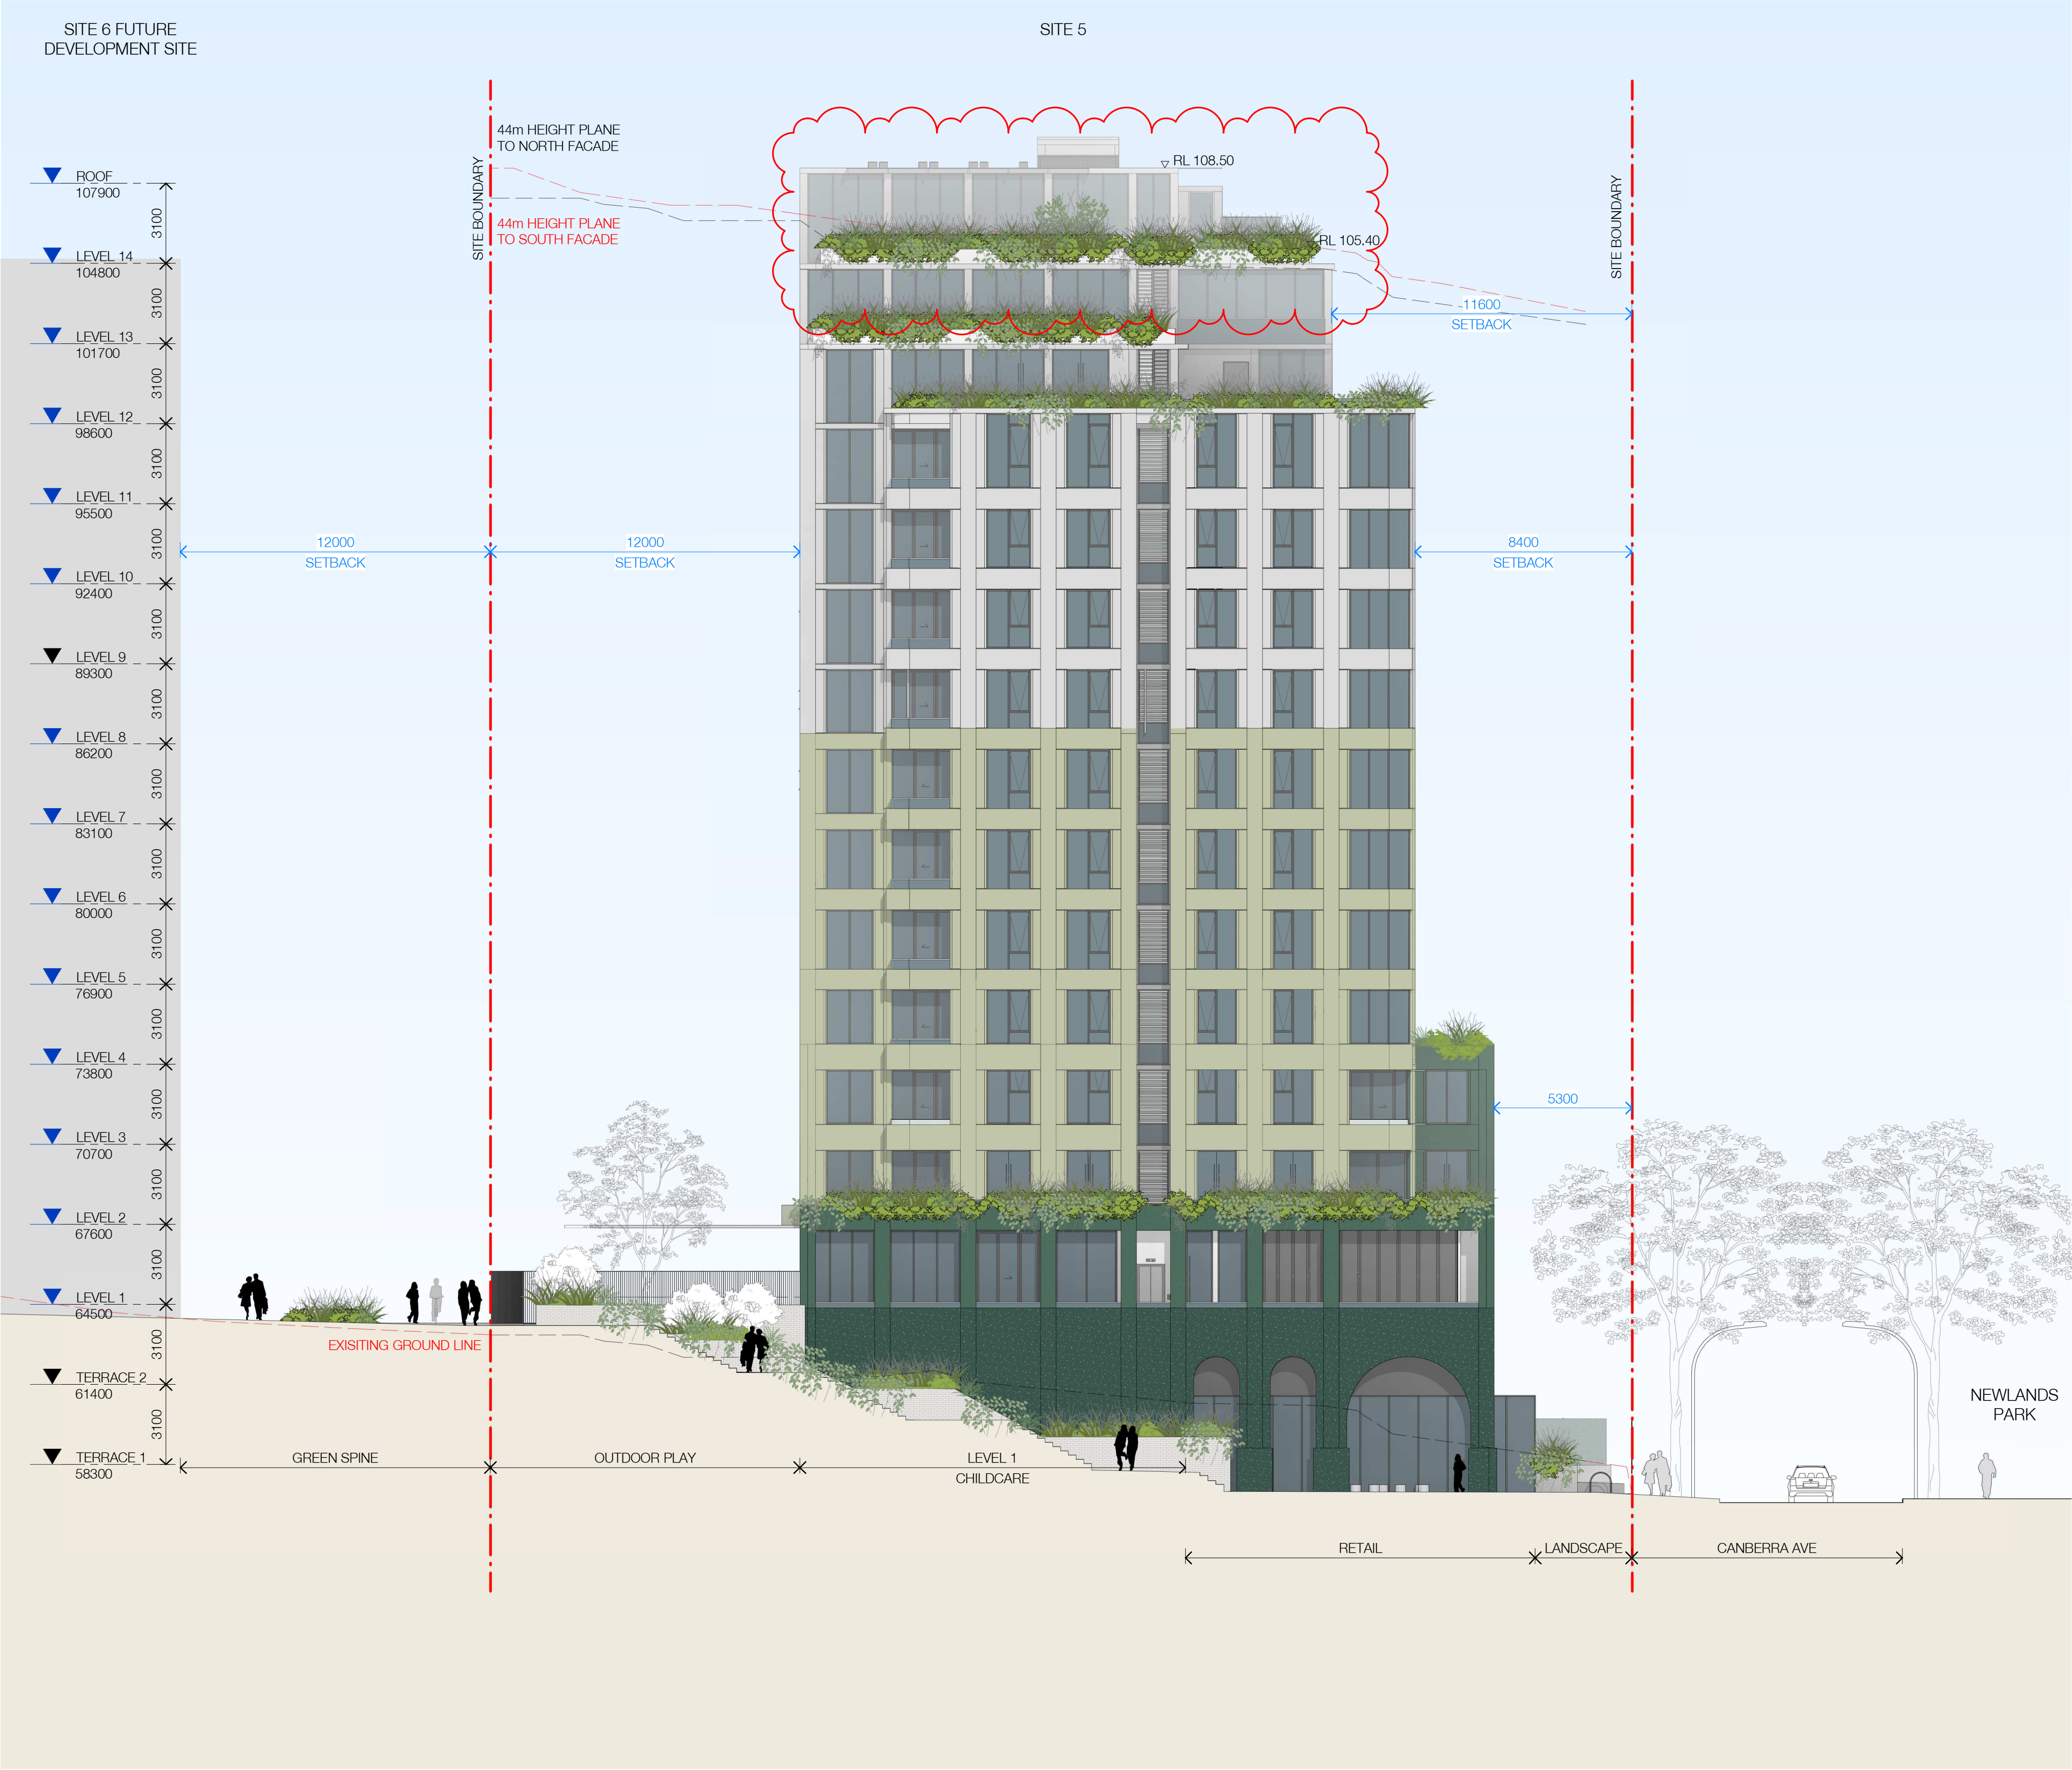


In accepting and utilising this document the recipient agrees that SJB Architecture (NSW) Pty. Ltd. ACN 081 094 724 T/A SJB Architects, retain all common law, statutory law and other rights including copyright and intellectual property rights. The recipient agrees not to use this document for any purpose other than its intended use, to waive all claims against SJB Architects resulting from unauthorised changes, or to reuse the document on other projects without prior written consent from SJB Architects. Under no circumstances shall transfer of this document be deemed a sale. SJB Architects makes no warranties of fitness for any purpose. The Builder/Contractor shall verify job dimensions prior to any work commencing. Use figured dimensions only. Do not scale drawings.

Nominated Architects: Adam Haddow-7188 | John Pradel-7004

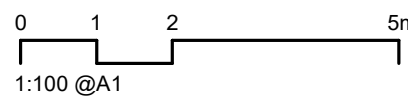

Rev	Date	Revision	By	Chk.
54	13/12/2022	FINAL MODIFICATION SUBMISSION	ML	AH

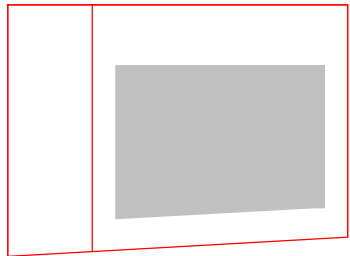

Client

**HYECORP**

Project

St Leonards  
13-19 Canberra Ave  
St Leonards  
Drawing Name  
SOUTH ELEVATION  
NOTIFICATION PLAN

Date

13/12/2022

Scale

1 : 150

Sheet Size

@ A1

Drawn

Chk.

Job No.

Author

Checker

6429

Drawing No.

DA-0503

Revision

/ 54

**SJB Architects**  
L2, 490 Crown St  
Surry Hills NSW  
2010 Australia  
T 61 2 9380 9911  
www.sjb.com.au









In accepting and utilising this document the recipient agrees that SJB Architecture (NSW) Pty. Ltd. ACN 081 094 724 T/A SJB Architects, retain all common law, statutory law and other rights including copyright and intellectual property rights. The recipient agrees not to use this document for any purpose other than its intended use, to waive all claims against SJB Architects resulting from unauthorised changes, or to reuse the document on other projects without prior written consent from SJB Architects. Under no circumstances shall transfer of this document be deemed a sale. SJB Architects makes no warranties of fitness for any purpose. The Builder/Contractor shall verify job dimensions prior to any work commencing. Use figured dimensions only. Do not scale drawings.

Nominated Architects: Adam Haddow-7188 | John Pradel-7004

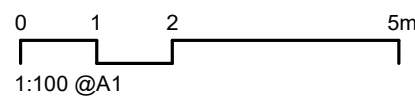

Rev	Date	Revision	By	Chk.
54	13/12/2022	FINAL MODIFICATION SUBMISSION	ML	AH

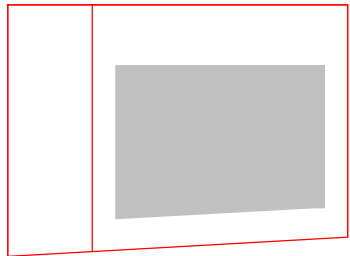

Client

**HYECORP**

Project

St Leonards  
13-19 Canberra Ave  
St Leonards

Drawing Name  
WEST ELEVATION  
NOTIFICATION PLAN

Date	Scale	Sheet Size
13/12/2022	1 : 150	@ A1
Drawn	Chk.	Job No.
Author	Checker	6429
Drawing No.	Revision	
DA-0504	/ 54	

**SJB Architects**  
L2, 490 Crown St  
Surry Hills NSW  
2010 Australia  
T 61 2 9380 9911  
www.sjb.com.au

