


(B) RIGHT OF WAY AND EASEMENT FOR ELECTRICITY PURPOSES (6985913C)
(D) EASEMENT TO DRAIN WATER 2 WIDE (DP 1036457)
(E) EASEMENT FOR SUPPORT VARIABLE WIDTH (DP 1036457)
(F) EASEMENT TO PERMIT ENCROACHING STRUCTURE TO REMAIN (PROPOSED DP 1036457)

TREE SYMBOLS ARE NOT TO SCALE

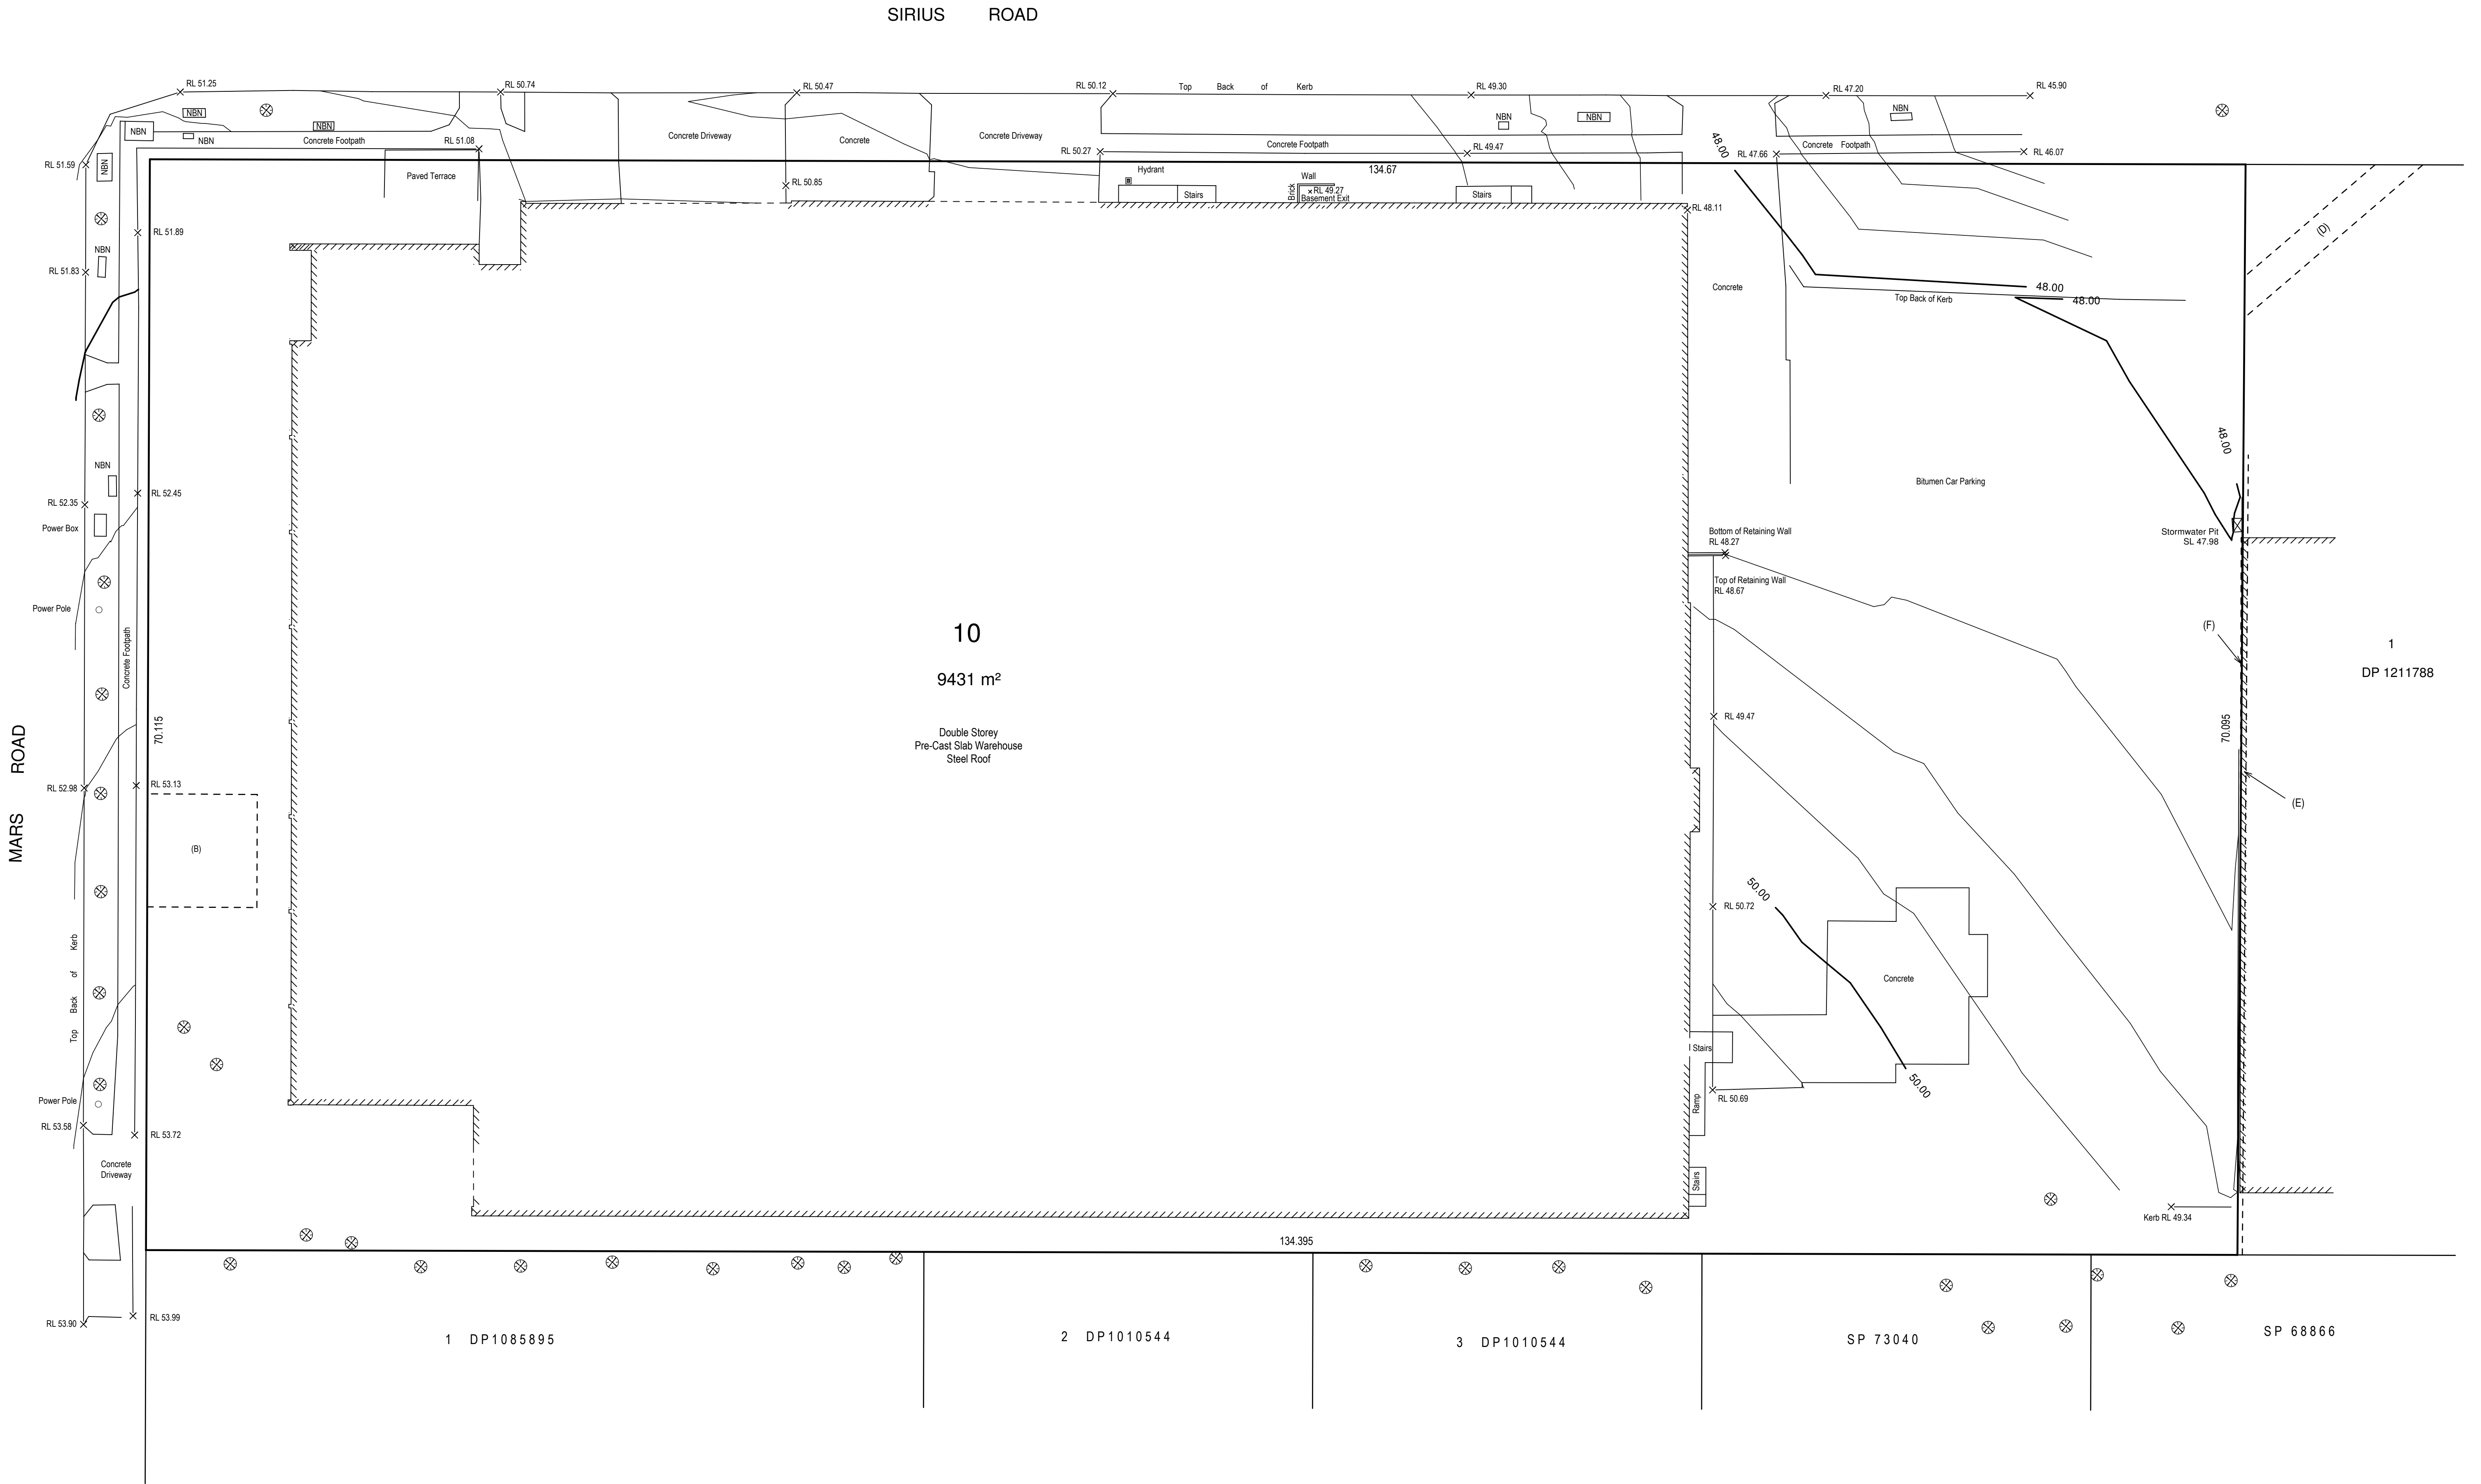

Amendments	Date	By

27 Castle Hill Road
West Pennant Hills
NSW 2125

ROBERT MOORE AND ASSOCIATES PTY LTD
ENGINEERS, SURVEYING & DEVELOPMENT CONSULTANTS
Telephone : (02) 9484 4600
Fax Number : (02) 9484 4966
Email : enq@rmapl.com.au

Design :	SCALE : 1/200@A1
Drawn : MR	DATUM : AHD
Checked :	Date : MARCH 2021
L G A : LANE COVE	

Client : KITRON BMHM PTY LTD
Project : **TREE PLAN**
Lot 10 DP 1036457
67 Mars Road Lane Cove West

Sheet No. 1
of 1 Sheets
DRAWING No.
210009 TR1