



1
- SHADOW DIAGRAM - 21 JUNE 9AM
1:500

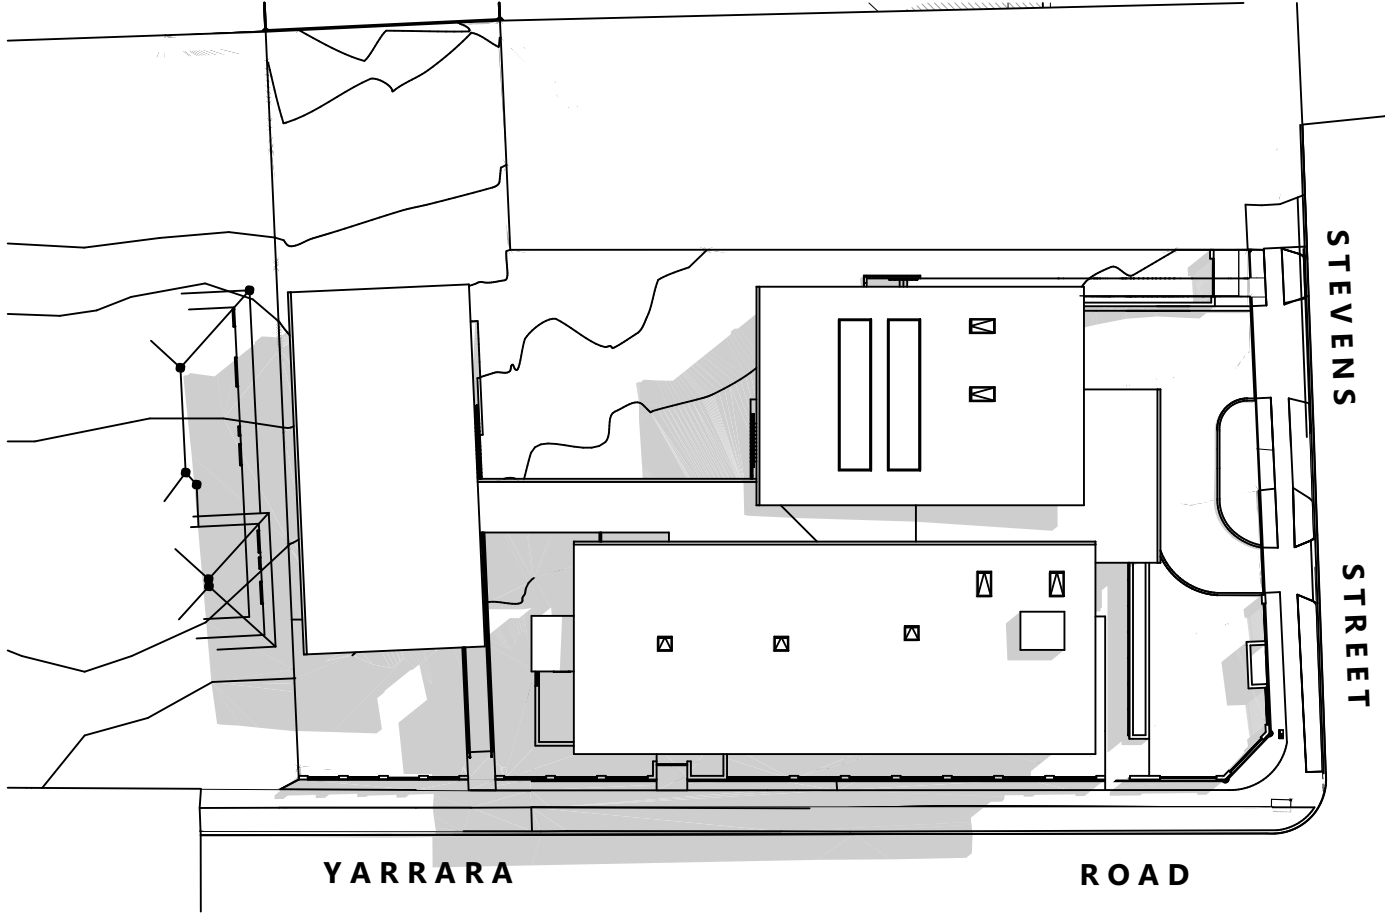


2
- SHADOW DIAGRAM - 21 JUNE 12PM
1:500

- DO NOT SCALE FROM DRAWINGS. USE WRITTEN DIMENSIONS ONLY.
 - BUILDER TO CHECK & VERIFY ALL DIMENSIONS & LEVELS PRIOR TO COMMENCEMENT OF WORK.
 - IT IS THE OWNERS RESPONSIBILITY TO ENSURE THAT THE ENGINEER HAS INVESTIGATED SUBSOIL CONDITIONS & DESIGNED ALL STRUCTURAL ELEMENTS TO SUIT.
 - THE DESIGN & DETAILS CONTAINED ON THIS DRAWING IS SUPPLIED IN CONFIDENCE & IS NOT TO BE USED FOR ANY OTHER PURPOSE, EXCEPT THAT AUTHORISED BY DTA ARCHITECTS
- © COPYRIGHT - DTA ARCHITECTS

Issue	Amendment	Date	Dwn	Chk
P1	ISSUE FOR REVIEW	02.08.23	DD	
A	DA ISSUE	29.08.23	DD	
B	ADDITIONAL INFORMATION ADDED AS REQUESTED BY COUNCIL	07.11.23	DD	

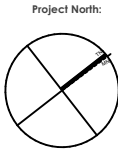

Client:

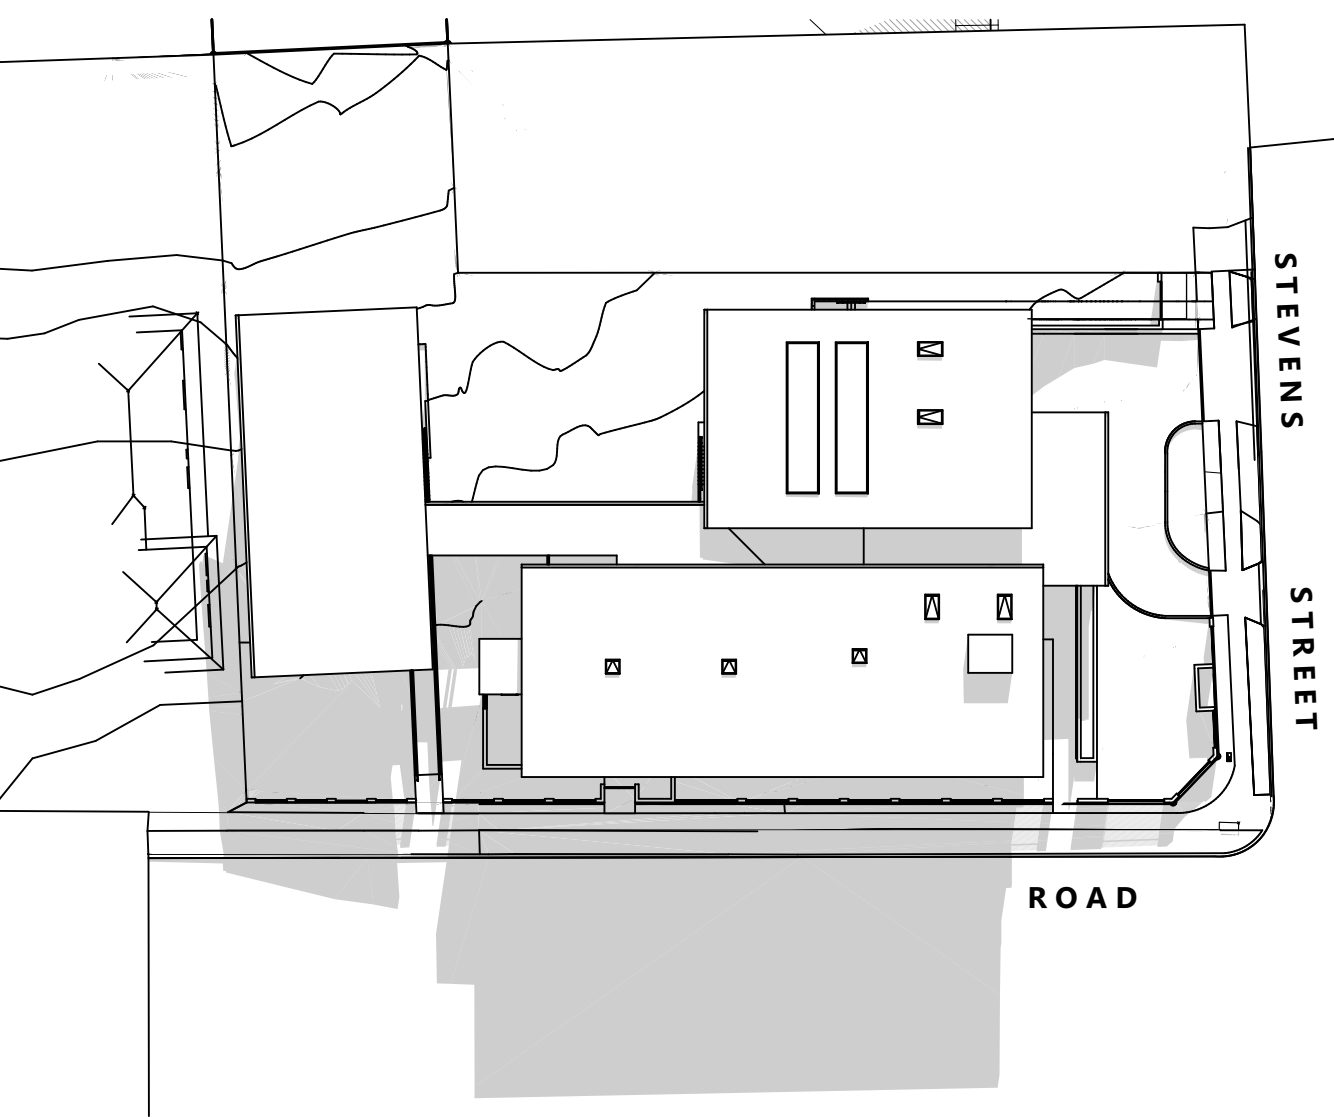

3
- SHADOW DIAGRAM - 21 JUNE 3PM
1:500

AEPL

DTA
ARCHITECTS

suite 1109, 31 1asso road gregory hills nsw 2557
w: www.dta.net.au | e: admin@dta.net.au | t: +612 9601 1011

Project:

EREMERAN HILLS STUDY CENTRE

Address:

LOT 12 DP1151463 LOT 12 & LOT 13 DP25833
CNR YARRARA RD & STEVENS ST PENNANT HILLS NSW


Dwg Name:

SHADOW DIAGRAMS



CAD File: S:\Data\2018\18033 Eremeran Study Centre\3.Design\3.2.DA\18033 Eremeran Study Centre.DWG.pjn

Nominated Architect Daniel Donal	Scale:	As shown @ A3	Drawn:	DD	Job No.	18033	Drawing No.	DA14	Revision	B
------------------------------------	--------	---------------	--------	----	---------	-------	-------------	------	----------	---

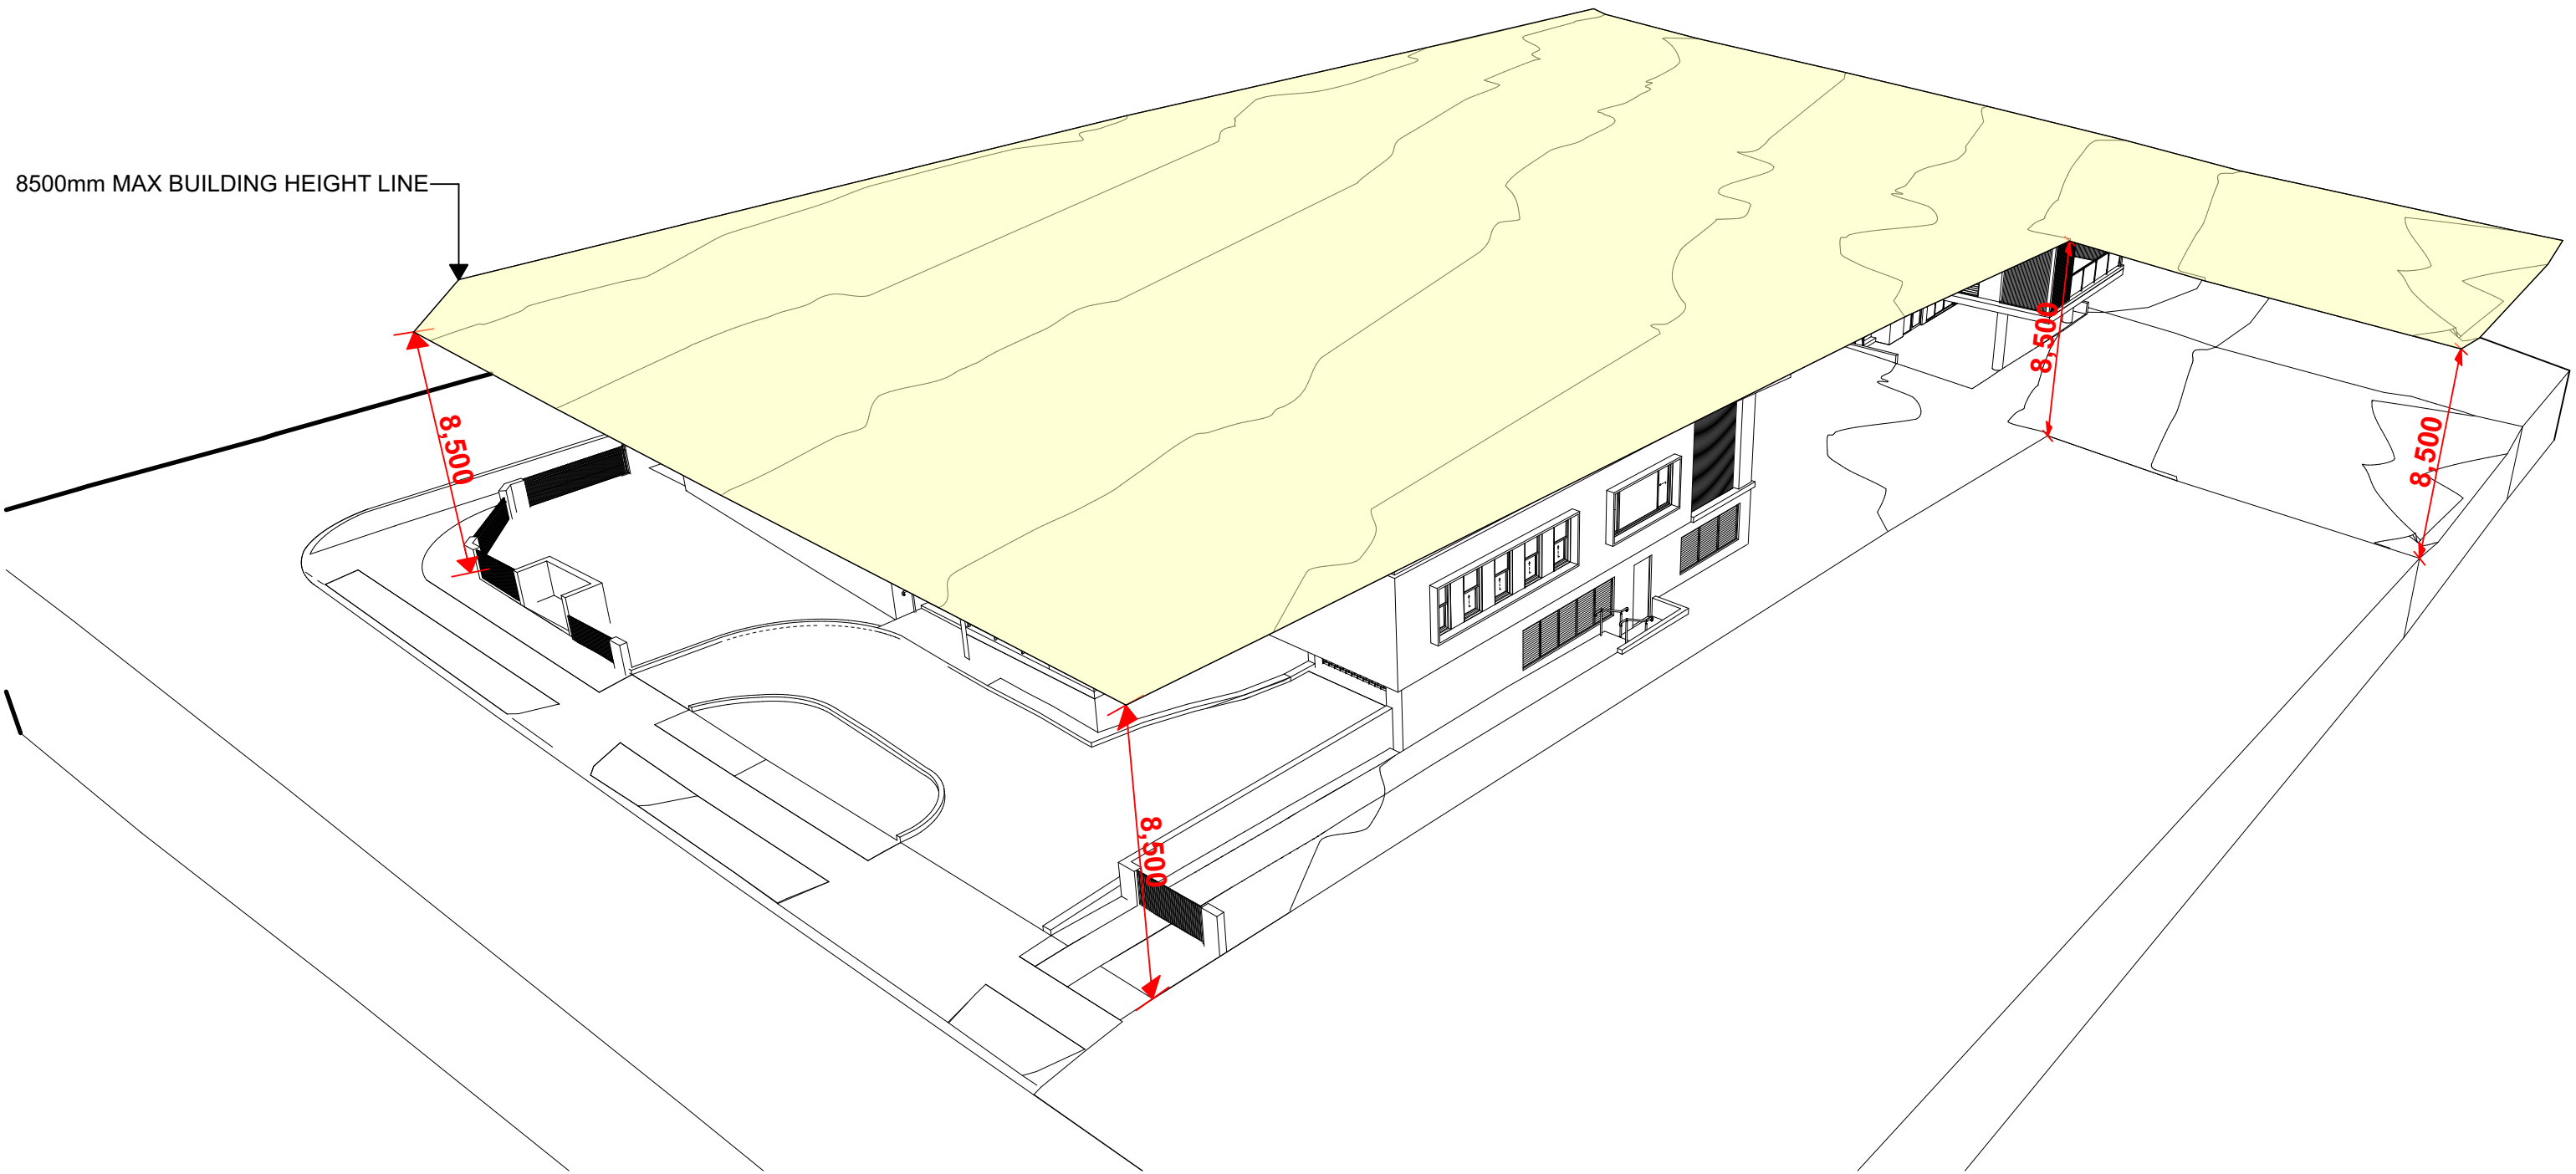

1. DO NOT SCALE FROM DRAWINGS. USE WRITTEN DIMENSIONS ONLY.
2. BUILDER TO CHECK & VERIFY ALL DIMENSIONS & LEVELS PRIOR TO COMMENCEMENT OF WORK.
3. IT IS THE OWNERS RESPONSIBILITY TO ENSURE THAT THE ENGINEER HAS INVESTIGATED SUBSOIL CONDITIONS & DESIGNED ALL STRUCTURAL ELEMENTS TO SUIT.
4. THE DESIGN & DETAILS CONTAINED ON THIS DRAWING IS SUPPLIED IN CONFIDENCE & IS NOT TO BE USED FOR ANY OTHER PURPOSE, EXCEPT THAT AUTHORISED BY DTA ARCHITECTS
© COPYRIGHT - DTA ARCHITECTS

Issue	Amendment	Date	Dwn	Chk
P1	ISSUE FOR REVIEW	02.08.23	DD	
A	DA ISSUE	29.08.23	DD	
B	ADDITIONAL INFORMATION ADDED AS REQUESTED BY COUNCIL	07.11.23	DD	

Project North:

Client:

AEPL

DTA

ARCHITECTS

suite 1109, 31 1asso road gregory hills nsw 2557
w: www.dta.net.au | e: admin@dta.net.au | t: +612 9601 1011

Project: EREMERAN HILLS STUDY CENTRE				
Address: LOT 12 DP1151463 LOT 12 & LOT 13 DP25833 CNR YARRARA RD & STEVENS ST PENNANT HILLS NSW				
Dwg Name: HEIGHT PLANE DIAGRAM				
<small>CAD File: S:\Data3\2018\18033 Eremeran Study Centre\3.Design\3.2.DA\18033 Eremeran Study Centre.DWG.pjn</small>				
Nominated Architect: Daniel Donal NSWARB 9068 ARBV 19868 NSW DEPO002060 AIA 62045	Scale: As shown @ A3	Drawn: DD	Job No. 18033	Drawing No. DA15
				Revision B



1. DO NOT SCALE FROM DRAWINGS. USE WRITTEN DIMENSIONS ONLY.
2. BUILDER TO CHECK & VERIFY ALL DIMENSIONS & LEVELS PRIOR TO COMMENCEMENT OF WORK.
3. IT IS THE OWNERS RESPONSIBILITY TO ENSURE THAT THE ENGINEER HAS INVESTIGATED SUBSOIL CONDITIONS & DESIGNED ALL STRUCTURAL ELEMENTS TO SUIT.
4. THE DESIGN & DETAILS CONTAINED ON THIS DRAWING IS SUPPLIED IN CONFIDENCE & IS NOT TO BE USED FOR ANY OTHER PURPOSE, EXCEPT THAT AUTHORISED BY DTA ARCHITECTS
© COPYRIGHT - DTA ARCHITECTS

Issue	Amendment	Date	Dwn	Chk
P1	ISSUE FOR REVIEW	02.08.23	DD	
A	DA ISSUE	29.08.23	DD	
B	ADDITIONAL INFORMATION ADDED AS REQUESTED BY COUNCIL	07.11.23	DD	

Project North:

Client:

AEPL

DTA
ARCHITECTS
suite 1109, 31 1asso road gregory hills nsw 2557
w: www.dta.net.au | e: admin@dta.net.au | t: +612 9601 1011

Project: **EREMERAN HILLS STUDY CENTRE**
Address: LOT 12 DP1151463 LOT 12 & LOT 13 DP25833
CNR YARRARA RD & STEVENS ST PENNANT HILLS NSW
Dwg Name: **PERSPECTIVES**

CAD File: S:\Data\2018\18033 Eremeran Study Centre\3.Design\3.2.DA\18033 Eremeran Study Centre.DWG.pjn					Member Australian Institute of Architects	
Nominated Architect: Daniel Donal NSWARB 9068 ARBV 19868 NSW DEPO002060 AIA 62045	Scale: As shown @ A3	Drawn: DD	Job No. 18033	Drawing No. DA16	Revision B	



1. DO NOT SCALE FROM DRAWINGS. USE WRITTEN DIMENSIONS ONLY.
2. BUILDER TO CHECK & VERIFY ALL DIMENSIONS & LEVELS PRIOR TO COMMENCEMENT OF WORK.
3. IT IS THE OWNERS RESPONSIBILITY TO ENSURE THAT THE ENGINEER HAS INVESTIGATED SUBSOIL CONDITIONS & DESIGNED ALL STRUCTURAL ELEMENTS TO SUIT.
4. THE DESIGN & DETAILS CONTAINED ON THIS DRAWING IS SUPPLIED IN CONFIDENCE & IS NOT TO BE USED FOR ANY OTHER PURPOSE, EXCEPT THAT AUTHORISED BY DTA ARCHITECTS
© COPYRIGHT - DTA ARCHITECTS

Issue	Amendment	Date	Dwn	Chk
P1	ISSUE FOR REVIEW	02.08.23	DD	
A	DA ISSUE	29.08.23	DD	
B	ADDITIONAL INFORMATION ADDED AS REQUESTED BY COUNCIL	07.11.23	DD	

Project North:

Client:

AEPL

DTA

ARCHITECTS

suite 1109, 31 1asso road gregory hills nsw 2557
w: www.dta.net.au | e: admin@dta.net.au | t: +612 9601 1011

Project:	EREMERAN HILLS STUDY CENTRE				
Address:	LOT 12 DP1151463 LOT 12 & LOT 13 DP25833 CNR YARRARA RD & STEVENS ST PENNANT HILLS NSW				
Dwg Name:	PERSPECTIVES				
<div>Member Institution of Architects</div>					
CAD File: S:\Data\2018\18033 Eremeran Study Centre\3 Design\3.2 DA\18033 Eremeran Study Centre.DWG.pjn					
Nominated Architect Daniel Donal NSWARB 9068 ARBV 19868 NSW DEPO002060 AIA 62045		Scale: As shown @ A3	Drawn: DD	Job No. 18033	Drawing No. DA17
				Revision B	



1. DO NOT SCALE FROM DRAWINGS. USE WRITTEN DIMENSIONS ONLY.
2. BUILDER TO CHECK & VERIFY ALL DIMENSIONS & LEVELS PRIOR TO COMMENCEMENT OF WORK.
3. IT IS THE OWNERS RESPONSIBILITY TO ENSURE THAT THE ENGINEER HAS INVESTIGATED SUBSOIL CONDITIONS & DESIGNED ALL STRUCTURAL ELEMENTS TO SUIT.
4. THE DESIGN & DETAILS CONTAINED ON THIS DRAWING IS SUPPLIED IN CONFIDENCE & IS NOT TO BE USED FOR ANY OTHER PURPOSE, EXCEPT THAT AUTHORISED BY DTA ARCHITECTS
© COPYRIGHT - DTA ARCHITECTS

Issue	Amendment	Date	Dwn	Chk
P1	ISSUE FOR REVIEW	02.08.23	DD	
A	DA ISSUE	29.08.23	DD	
B	ADDITIONAL INFORMATION ADDED AS REQUESTED BY COUNCIL	07.11.23	DD	
C	RETAINING WALLS IMPACTING TPZ REMOVED	06.12.23	DD	

Project North:

Client:

AEPL

DTA

ARCHITECTS

suite 1109, 31 1asso road gregory hills nsw 2557
w: www.dta.net.au | e: admin@dta.net.au | t: +612 9601 1011

Project: EREMERAN HILLS STUDY CENTRE					
Address: LOT 12 DP1151463 LOT 12 & LOT 13 DP25833 CNR YARRARA RD & STEVENS ST PENNANT HILLS NSW					
Dwg Name: PERSPECTIVES					
CAD File: S:\Data\2018\18033 Eremeran Study Centre\3.Design\3.2.DA\18033 Eremeran Study Centre.DWG.pjn					
Nominated Architect: Daniel Donal NSWARB 9068 ARBV 19868 NSW DEP0002060 AIA 62045	Scale: As shown @ A3	Drawn: DD	Job No. 18033	Drawing No. DA18	Revision C



1. DO NOT SCALE FROM DRAWINGS. USE WRITTEN DIMENSIONS ONLY.
2. BUILDER TO CHECK & VERIFY ALL DIMENSIONS & LEVELS PRIOR TO COMMENCEMENT OF WORK.
3. IT IS THE OWNERS RESPONSIBILITY TO ENSURE THAT THE ENGINEER HAS INVESTIGATED SUBSOIL CONDITIONS & DESIGNED ALL STRUCTURAL ELEMENTS TO SUIT.
4. THE DESIGN & DETAILS CONTAINED ON THIS DRAWING IS SUPPLIED IN CONFIDENCE & IS NOT TO BE USED FOR ANY OTHER PURPOSE, EXCEPT THAT AUTHORISED BY DTA ARCHITECTS
© COPYRIGHT - DTA ARCHITECTS

Issue	Amendment	Date	Dwn	Chk
P1	ISSUE FOR REVIEW	02.08.23	DD	
A	DA ISSUE	29.08.23	DD	
B	ADDITIONAL INFORMATION ADDED AS REQUESTED BY COUNCIL	07.11.23	DD	
C	RETAINING WALLS IMPACTING TPZ REMOVED	06.12.23	DD	

Project North:

Client:

AEPL

DTA

ARCHITECTS

suite 1109, 31 lasso road gregory hills nsw 2557
w: www.dta.net.au | e: admin@dta.net.au | t: +612 9601 1011

Project: EREMERAN HILLS STUDY CENTRE					
Address: LOT 12 DP1151463 LOT 12 & LOT 13 DP25833 CNR YARRARA RD & STEVENS ST PENNANT HILLS NSW					
Dwg Name: PERSPECTIVES					
CAD File: S:\Data\2018\18033 Eremeran Study Centre\3.Design\3.2.DA\18033 Eremeran Study Centre.DWG.pjn					
Nominated Architect: Daniel Donal NSWARB 9068 ARBV 19868 NSW DEPO002060 AIA 62045	Scale: As shown @ A3	Drawn: DD	Job No. 18033	Drawing No. DA19	Revision C



1. DO NOT SCALE FROM DRAWINGS. USE WRITTEN DIMENSIONS ONLY.
2. BUILDER TO CHECK & VERIFY ALL DIMENSIONS & LEVELS PRIOR TO COMMENCEMENT OF WORK.
3. IT IS THE OWNERS RESPONSIBILITY TO ENSURE THAT THE ENGINEER HAS INVESTIGATED SUBSOIL CONDITIONS & DESIGNED ALL STRUCTURAL ELEMENTS TO SUIT.
4. THE DESIGN & DETAILS CONTAINED ON THIS DRAWING IS SUPPLIED IN CONFIDENCE & IS NOT TO BE USED FOR ANY OTHER PURPOSE, EXCEPT THAT AUTHORISED BY DTA ARCHITECTS
© COPYRIGHT - DTA ARCHITECTS

Issue	Amendment	Date	Dwn	Chk
P1	ISSUE FOR REVIEW	02.08.23	DD	
A	DA ISSUE	29.08.23	DD	
B	ADDITIONAL INFORMATION ADDED AS REQUESTED BY COUNCIL	07.11.23	DD	
C	RETAINING WALLS IMPACTING TPZ REMOVED	06.12.23	DD	

Project North:

Client:

AEPL

DTA

ARCHITECTS

suite 1109, 31 lasso road gregory hills nsw 2557

w: www.dta.net.au | e: admin@dta.net.au | t: +612 9601 1011

Project: EREMERAN HILLS STUDY CENTRE					
Address: LOT 12 DP1151463 LOT 12 & LOT 13 DP25833 CNR YARRARA RD & STEVENS ST PENNANT HILLS NSW					
Dwg Name: PERSPECTIVES					
CAD File: S:\Data3\2018\18033 Eremeran Study Centre\3.Design\3.2.DA\18033 Eremeran Study Centre.DA08.jpg					
Nominated Architect: Daniel Donal NSWARB 9068 ARBV 19868 NSW DEP0002060 AIA 62045	Scale: As shown @ A3	Drawn: DD	Job No. 18033	Drawing No. DA20	Revision C



1. DO NOT SCALE FROM DRAWINGS. USE WRITTEN DIMENSIONS ONLY.
 2. BUILDER TO CHECK & VERIFY ALL DIMENSIONS & LEVELS PRIOR TO COMMENCEMENT OF WORK.
 3. IT IS THE OWNERS RESPONSIBILITY TO ENSURE THAT THE ENGINEER HAS INVESTIGATED SUBSOIL CONDITIONS & DESIGNED ALL STRUCTURAL ELEMENTS TO SUIT.
 4. THE DESIGN & DETAILS CONTAINED ON THIS DRAWING IS SUPPLIED IN CONFIDENCE & IS NOT TO BE USED FOR ANY OTHER PURPOSE, EXCEPT THAT AUTHORISED BY DTA ARCHITECTS
- © COPYRIGHT - DTA ARCHITECTS

Issue	Amendment	Date	Dwn	Chk
P1	ISSUE FOR REVIEW	02.08.23	DD	
A	DA ISSUE	29.08.23	DD	
B	ADDITIONAL INFORMATION ADDED AS REQUESTED BY COUNCIL	07.11.23	DD	
C	RETAINING WALLS IMPACTING TPZ REMOVED	06.12.23	DD	

Project North:

Client:

AEPL

DTA

ARCHITECTS

suite 1109, 31 1asso road gregory hills nsw 2557
w: www.dta.net.au | e: admin@dta.net.au | t: +612 9601 1011

Project:	EREMERAN HILLS STUDY CENTRE				
Address:	LOT 12 DP1151463 LOT 12 & LOT 13 DP25833 CNR YARRARA RD & STEVENS ST PENNANT HILLS NSW				
Dwg Name:	PERSPECTIVES				
<div>CAD File: S:\Data\2018\18033 Eremeran Study Centre\3.Design\3.2.DA\18033 Eremeran Study Centre.DWG.pjn</div>					
Nominated Architect Daniel Donal NSWARB 9068 ARBV 19868 NSW DEP0002060 AIA 62045		Scale: As shown @ A3	Drawn: DD	Job No. 18033	Drawing No. DA21
				Revision C	



1. DO NOT SCALE FROM DRAWINGS. USE WRITTEN DIMENSIONS ONLY.
2. BUILDER TO CHECK & VERIFY ALL DIMENSIONS & LEVELS PRIOR TO COMMENCEMENT OF WORK.
3. IT IS THE OWNERS RESPONSIBILITY TO ENSURE THAT THE ENGINEER HAS INVESTIGATED SUBSOIL CONDITIONS & DESIGNED ALL STRUCTURAL ELEMENTS TO SUIT.
4. THE DESIGN & DETAILS CONTAINED ON THIS DRAWING IS SUPPLIED IN CONFIDENCE & IS NOT TO BE USED FOR ANY OTHER PURPOSE, EXCEPT THAT AUTHORISED BY DTA ARCHITECTS
© COPYRIGHT - DTA ARCHITECTS

Issue	Amendment	Date	Dwn	Chk
P1	ISSUE FOR REVIEW	02.08.23	DD	
A	DA ISSUE	29.08.23	DD	
B	ADDITIONAL INFORMATION ADDED AS REQUESTED BY COUNCIL	07.11.23	DD	
C	RETAINING WALLS IMPACTING TPZ REMOVED	06.12.23	DD	

Project North:

Client:

AEPL

DTA
ARCHITECTS
suite 1109, 31 1asso road gregory hills nsw 2557
w: www.dta.net.au | e: admin@dta.net.au | t: +612 9601 1011

Project: **EREMERAN HILLS STUDY CENTRE**
Address: LOT 12 DP1151463 LOT 12 & LOT 13 DP25833
CNR YARRARA RD & STEVENS ST PENNANT HILLS NSW
Dwg Name: **PERSPECTIVES**

CAD File: S:\Data\2018\18033 Eremeran Study Centre\3.Design\3.2.DA\18033 Eremeran Study Centre.DA08.jpg					Member Australian Institute of Architects	
Nominated Architect: Daniel Donal NSWARB 9068 ARBV 19868 NSW DEP0002060 AIA 62045	Scale: As shown @ A3	Drawn: DD	Job No. 18033	Drawing No. DA22	Revision C	



1. DO NOT SCALE FROM DRAWINGS. USE WRITTEN DIMENSIONS ONLY.
2. BUILDER TO CHECK & VERIFY ALL DIMENSIONS & LEVELS PRIOR TO COMMENCEMENT OF WORK.
3. IT IS THE OWNERS RESPONSIBILITY TO ENSURE THAT THE ENGINEER HAS INVESTIGATED SUBSOIL CONDITIONS & DESIGNED ALL STRUCTURAL ELEMENTS TO SUIT.
4. THE DESIGN & DETAILS CONTAINED ON THIS DRAWING IS SUPPLIED IN CONFIDENCE & IS NOT TO BE USED FOR ANY OTHER PURPOSE, EXCEPT THAT AUTHORISED BY DTA ARCHITECTS
© COPYRIGHT - DTA ARCHITECTS

Issue	Amendment	Date	Dwn	Chk
P1	ISSUE FOR REVIEW	02.08.23	DD	
A	DA ISSUE	29.08.23	DD	
B	ADDITIONAL INFORMATION ADDED AS REQUESTED BY COUNCIL	07.11.23	DD	
C	RETAINING WALLS IMPACTING TPZ REMOVED	06.12.23	DD	

Project North:

Client:

AEPL

DTA

ARCHITECTS

suite 1109, 31 1asso road gregory hills nsw 2557
w: www.dta.net.au | e: admin@dta.net.au | t: +612 9601 1011

Project:


EREMERAN HILLS STUDY CENTRE

Address:

LOT 12 DP1151463 LOT 12 & LOT 13 DP25833
CNR YARRARA RD & STEVENS ST PENNANT HILLS NSW

Dwg Name:

PERSPECTIVES


Member
australian institute of architects

CAD File: S:\Data3\2018\18033 Eremeran Study Centre\3.Design\3.2.DA\18033 Eremeran Study Centre.DWG.pjn

Nominated Architect Daniel Donal	Scale:	Drawn:	Job No.	Drawing No.	Revision
NSWARB 9068 ARBV 19868 NSW DEP0002060 AIA 62045	As shown @ A3	DD	18033	DA23	C



1. DO NOT SCALE FROM DRAWINGS. USE WRITTEN DIMENSIONS ONLY.
2. BUILDER TO CHECK & VERIFY ALL DIMENSIONS & LEVELS PRIOR TO COMMENCEMENT OF WORK.
3. IT IS THE OWNERS RESPONSIBILITY TO ENSURE THAT THE ENGINEER HAS INVESTIGATED SUBSOIL CONDITIONS & DESIGNED ALL STRUCTURAL ELEMENTS TO SUIT.
4. THE DESIGN & DETAILS CONTAINED ON THIS DRAWING IS SUPPLIED IN CONFIDENCE & IS NOT TO BE USED FOR ANY OTHER PURPOSE, EXCEPT THAT AUTHORISED BY DTA ARCHITECTS
© COPYRIGHT - DTA ARCHITECTS

Issue	Amendment	Date	Dwn	Chk
P1	ISSUE FOR REVIEW	02.08.23	DD	
A	DA ISSUE	29.08.23	DD	
B	ADDITIONAL INFORMATION ADDED AS REQUESTED BY COUNCIL	07.11.23	DD	
C	RETAINING WALLS IMPACTING TPZ REMOVED	06.12.23	DD	

Project North:

Client:

AEPL

DTA
ARCHITECTS
suite 1109, 31 1asso road gregory hills nsw 2557
w: www.dta.net.au | e: admin@dta.net.au | t: +612 9601 1011

Project: **EREMERAN HILLS STUDY CENTRE**
Address: LOT 12 DP1151463 LOT 12 & LOT 13 DP25833
CNR YARRARA RD & STEVENS ST PENNANT HILLS NSW
Dwg Name: **PERSPECTIVES**

CAD File: S:\Data\2018\18033 Eremeran Study Centre\3.Design\3.2.DA\18033 Eremeran Study Centre.DA08.jpg					Member Australian Institute of Architects	
Nominated Architect: Daniel Donal NSWARB 9068 ARBV 19868 NSW DEP0002060 AIA 62045	Scale: As shown @ A3	Drawn: DD	Job No. 18033	Drawing No. DA24	Revision C	