




4d Architecture & Design
A division of Strata Consortium Pty Limited
L1 / 133 Blues Point Road McMahon's Point
Sydney NSW 2060 Australia
T + 61 2 9959 3452 / E contact@4darchitecture.net
Nominated Architect Christian Farrell
NSWARS Registration #13361 / ARB Registration #51463
www.4darchitecture.net

Community Recycling Centre
31 Sefton Road / 4 Chilvers Road Thornleigh NSW 2120
EX000 / Existing Drawings Cover Sheet


A / Development Application 10/10/2023

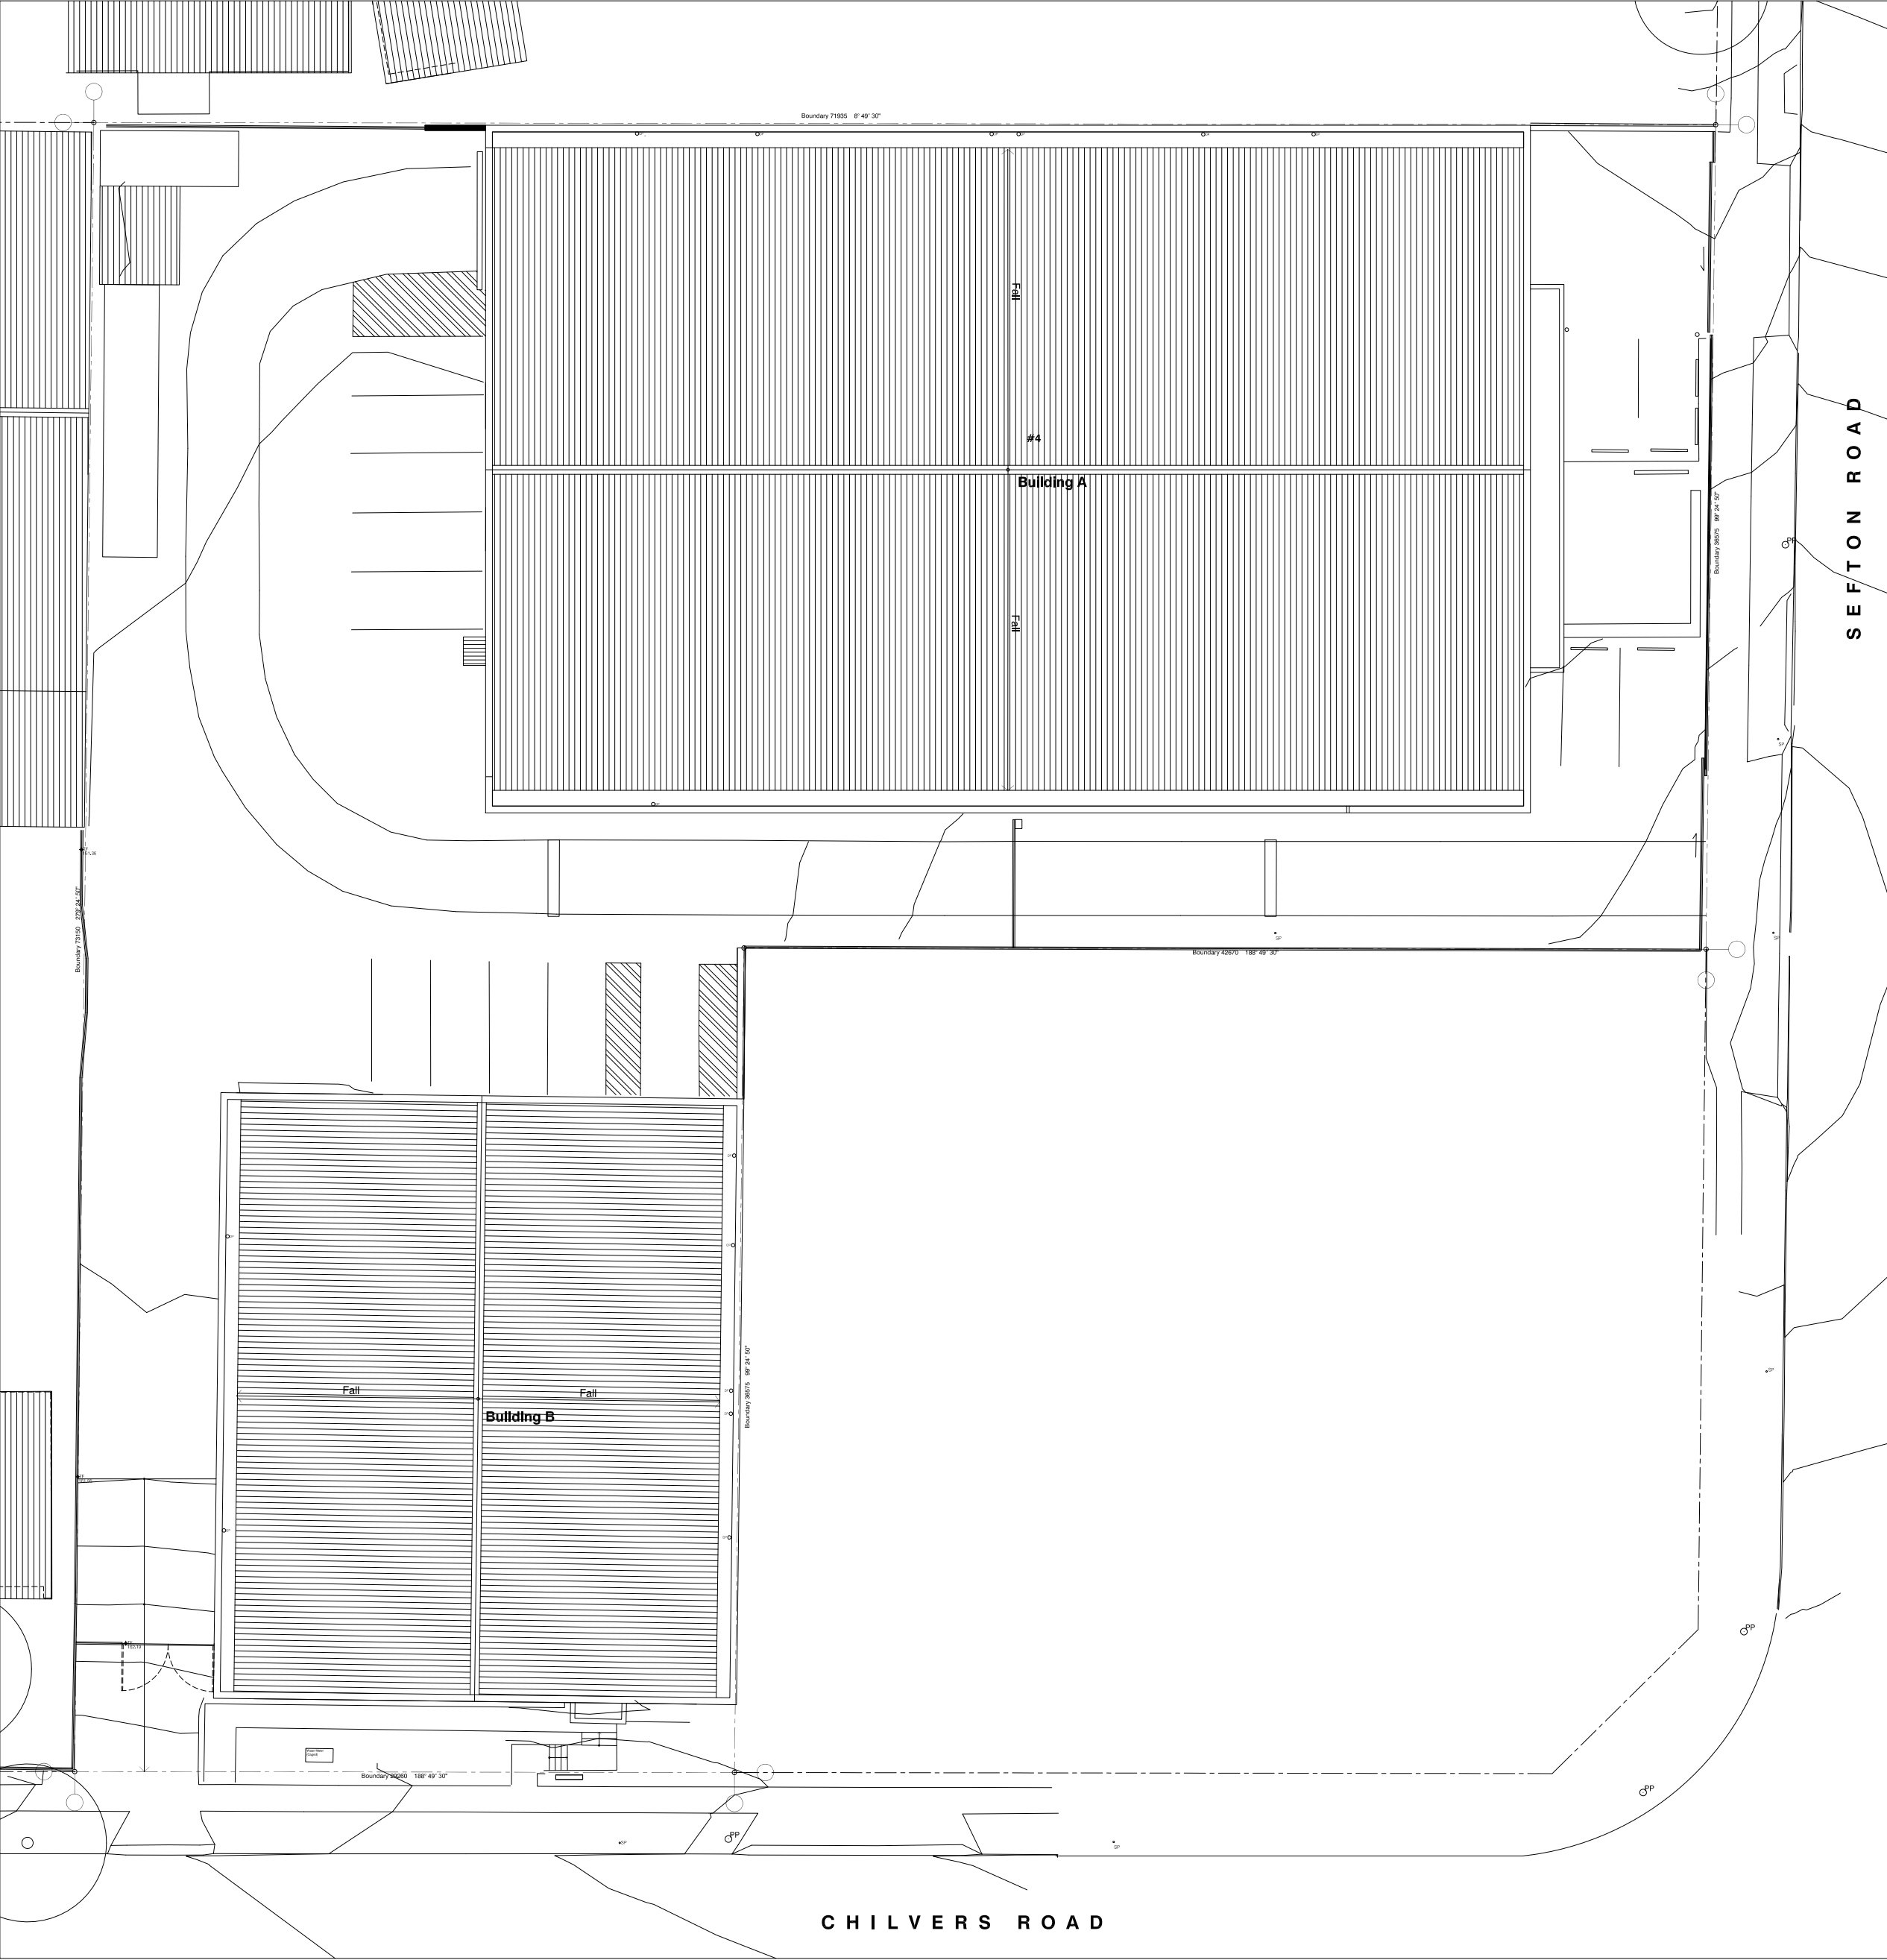




Site Calculations

Site Area = 3,701.00m²

0 1 2 5 10 20
Scale (Metres)

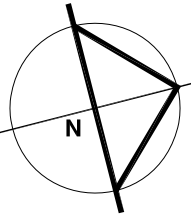


Notes
All dimensions are in millimetres unless noted otherwise.
Check all dimensions on site prior to commencement of the work shown on the drawing. Work to figured dimensions where given.
Report any discrepancies or omissions to the architect for resolution before proceeding with the work.
All work to comply with the Australian Standards/The National Construction Code of Australia & the relevant Authorities.

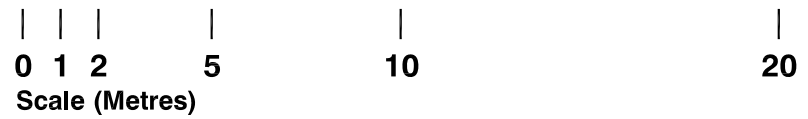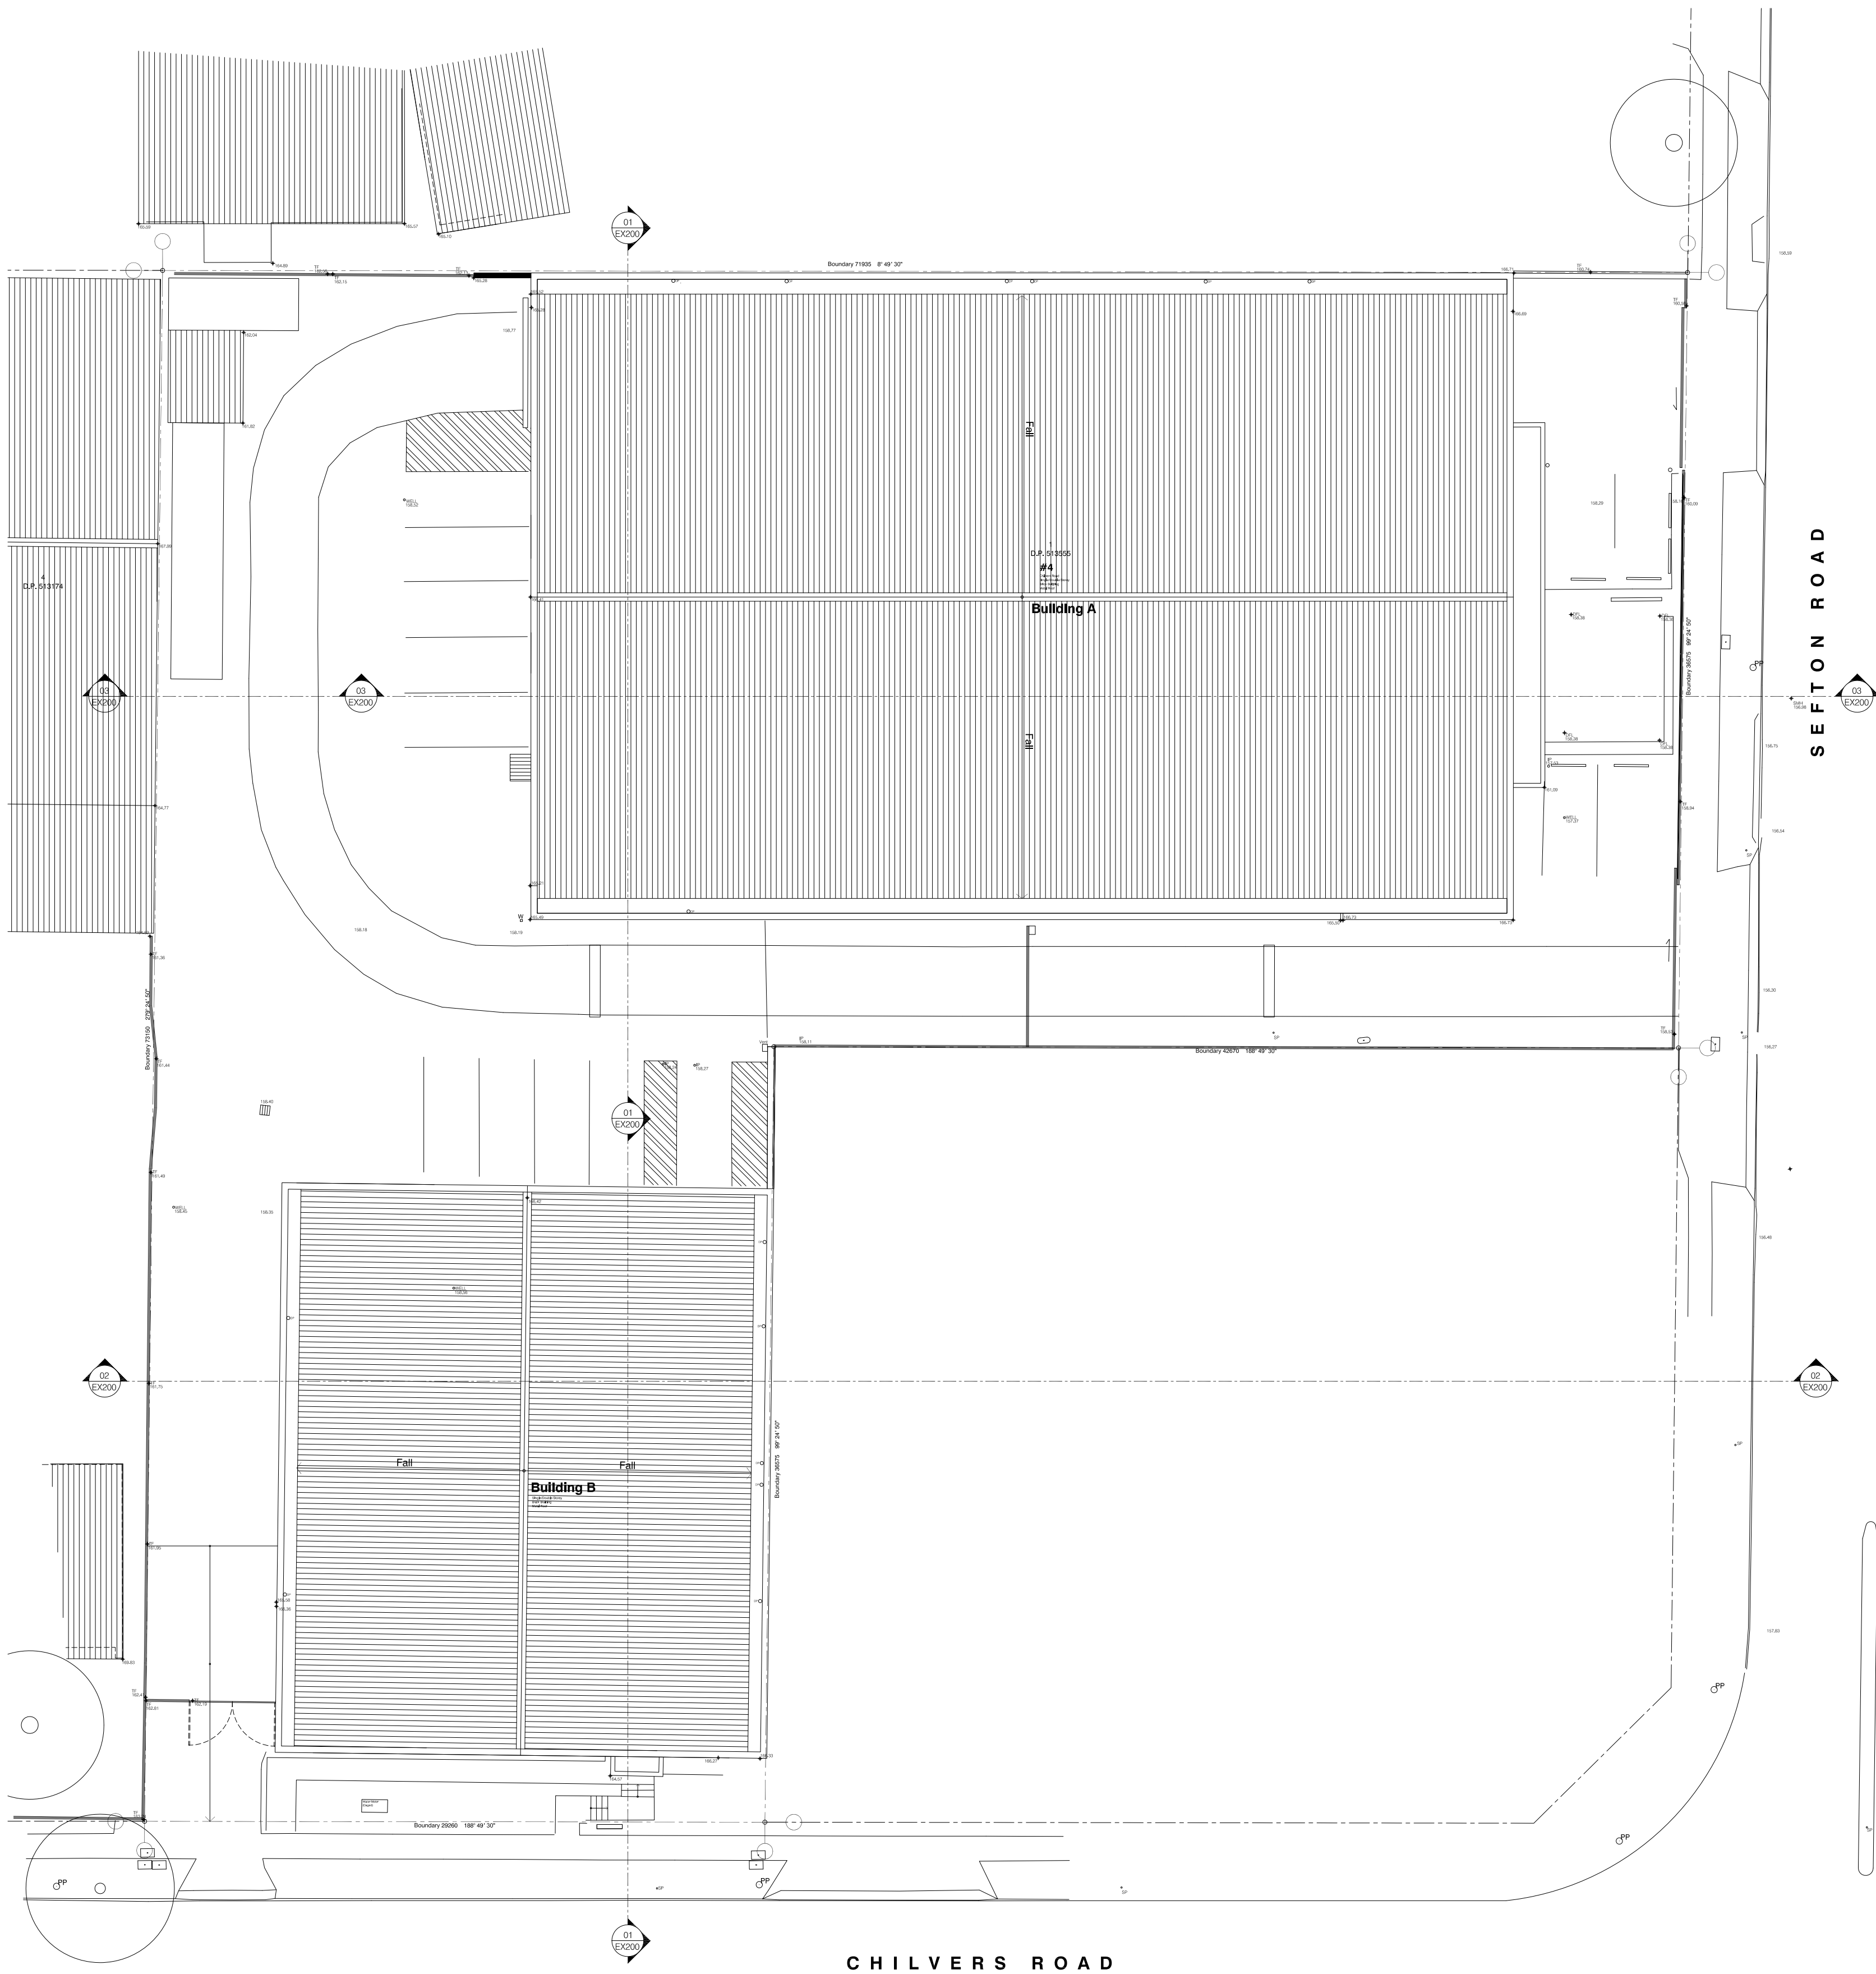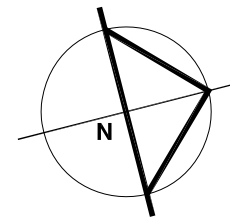

Notes
All dimensions are in millimetres unless noted otherwise.
Check all dimensions on site prior to commencement of the work shown on the drawing. Work to figured dimensions where given.
Report any discrepancies or omissions to the architect for resolution before proceeding with the work.
All work to comply with the Australian Standards/The National Construction Code of Australia & the relevant Authorities.




Collection / Storage Legend


- 1 Bunded container / Bi catch
- 2 Forklift gas bottle storage
- 3 Bulk gas bottle storage
- 4 Bulk polystyrene storage
- 5 Polystyrene
- 6 Cardboard
- 7 Safety shower / Isolation pit
- 8 Spill kits
- 9 Clothing
- 10 Soft plastics
- 11 Car batteries
- 12 Fluro globes / tubes
- 13 Mobile phones
- 14 Smoke detectors
- 15 Printer cartridges
- 16 Household batteries
- 17 Water-based paint
- 18 Oil-based paint
- 19 Motor oils
- 20 Non-motor oils
- 21 Work bench
- 22 Waste (General)
- 23 Waste (Recycling)
- 24 Electronic waste
- 25 Hard plastics
- 26 Aerosol cans
- 27 Forklift parking
- 28 B12 stillages
- 29 E-waste storage
- 30 Demountable
- 31 Soft plastic storage
- 32 Toner (BW)
- 33 Scrap metal

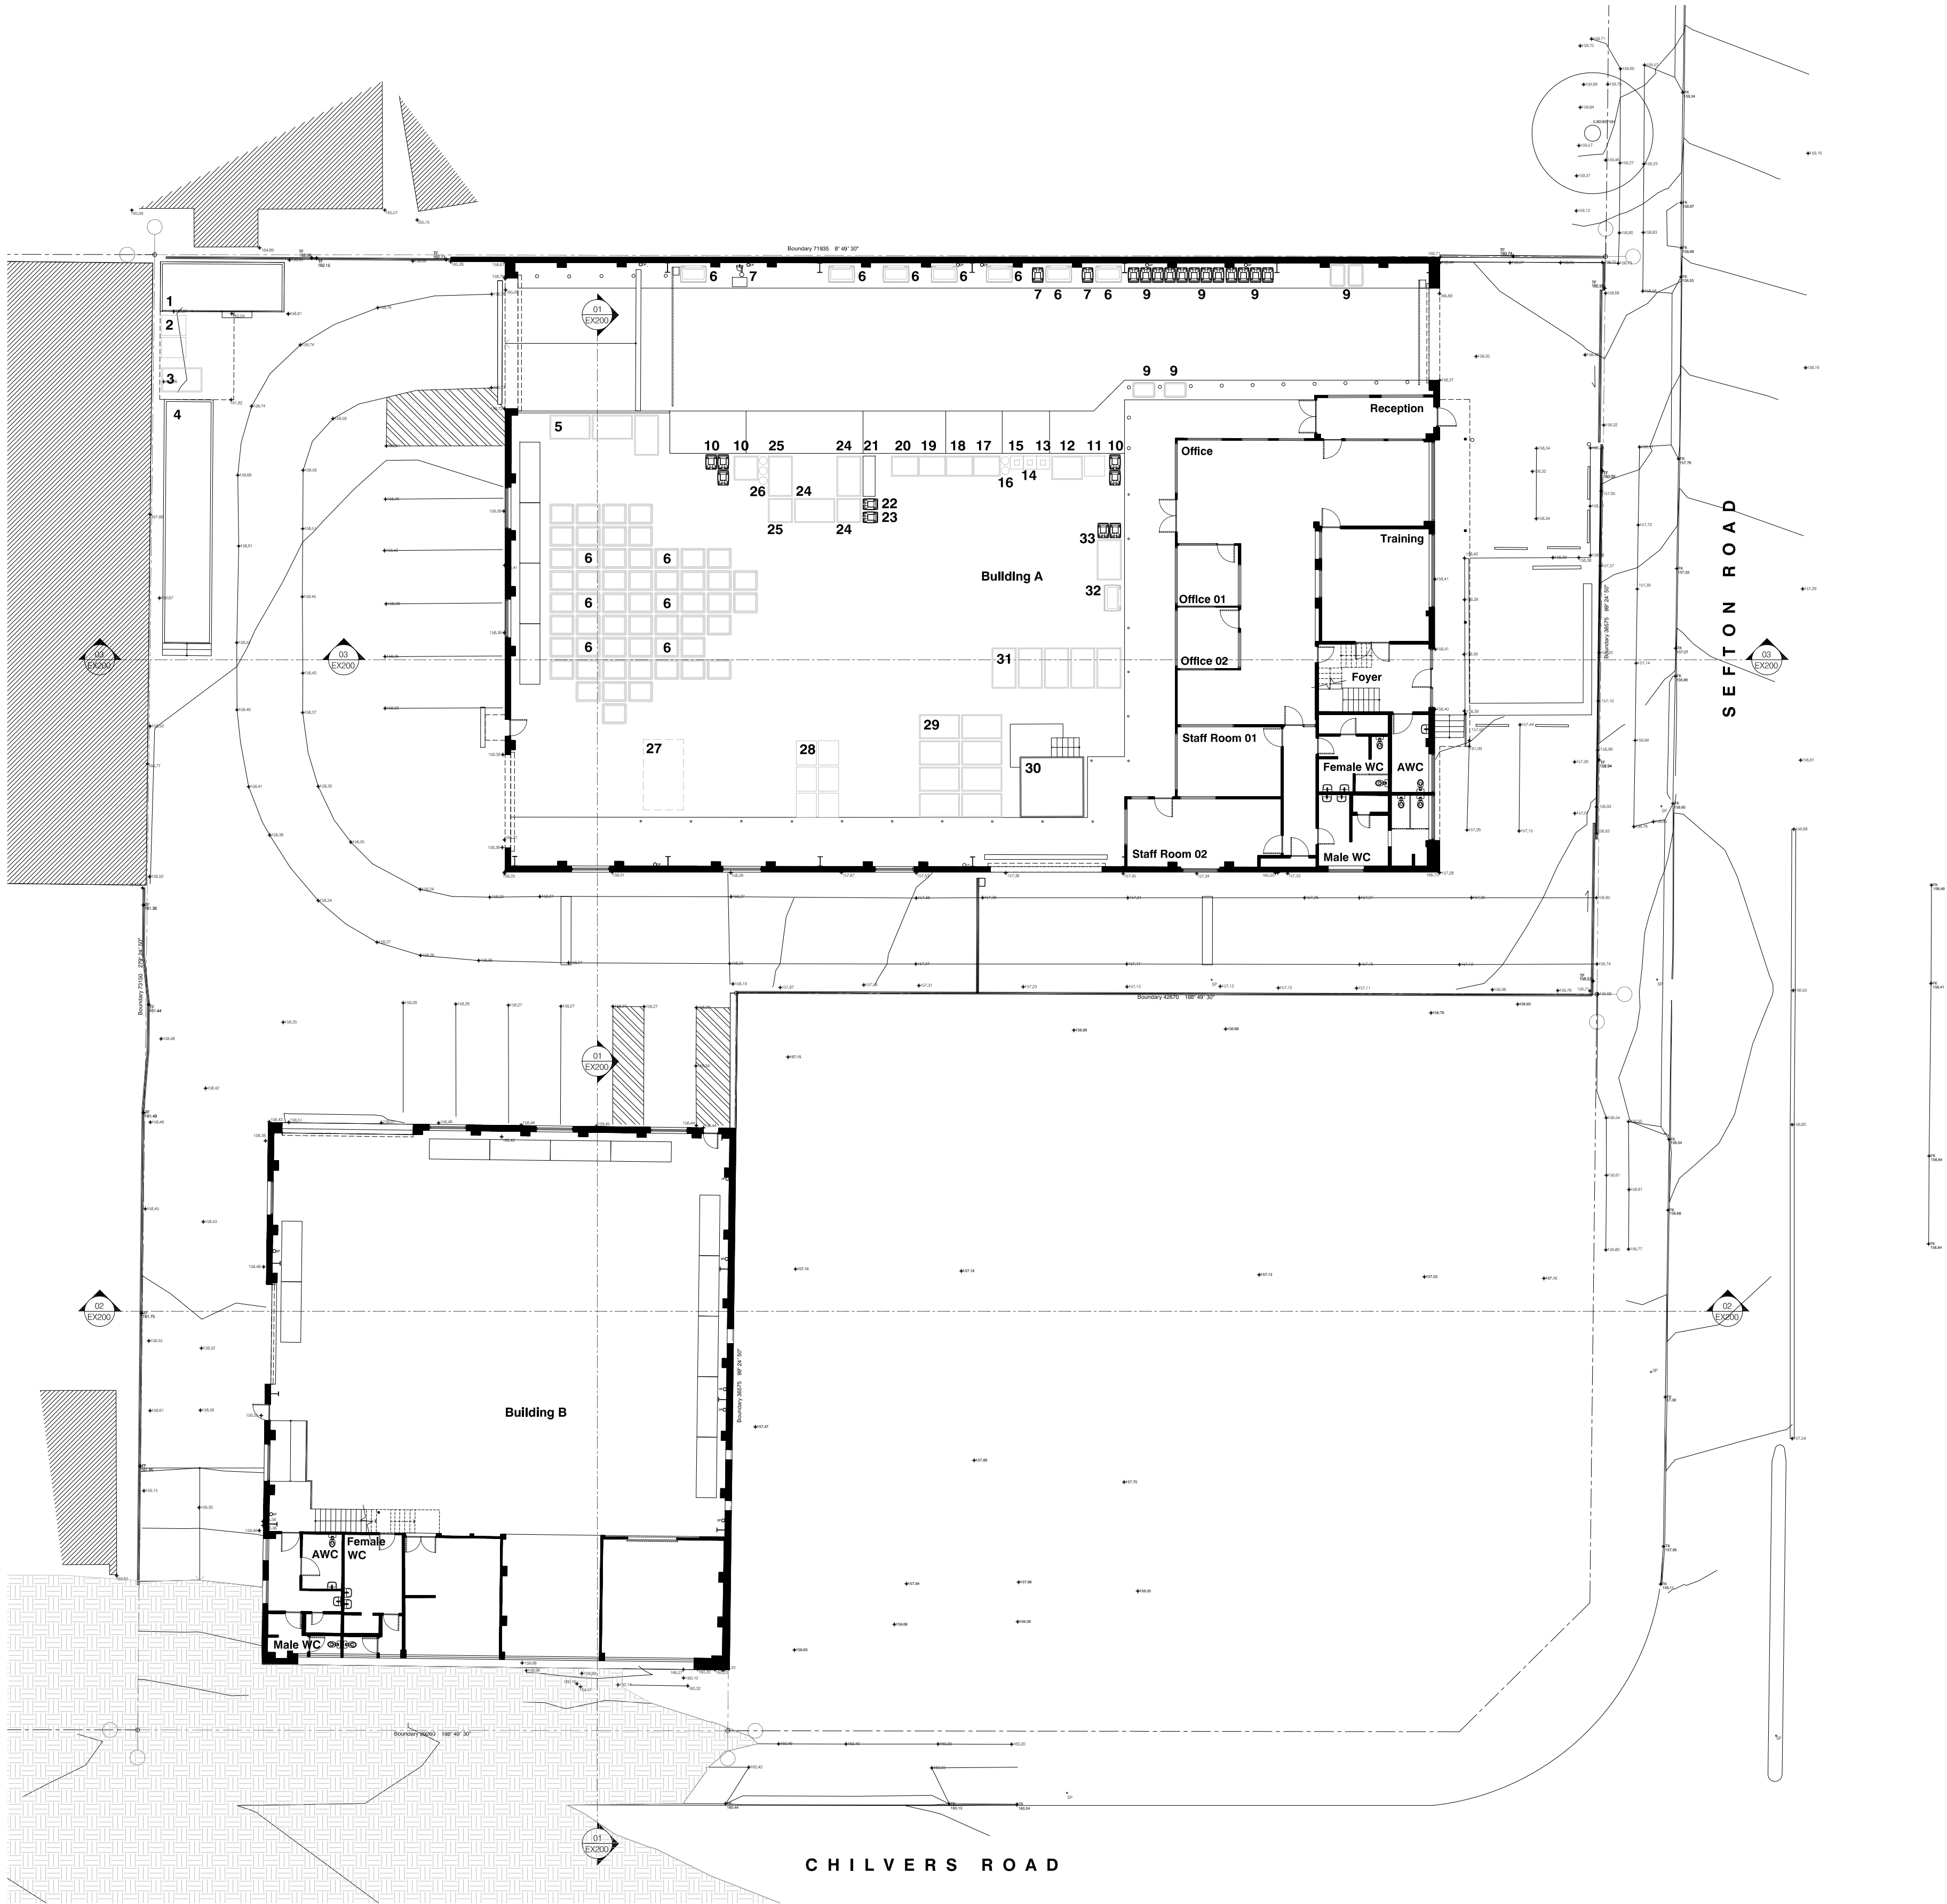

0 1 2 5 10 20
Scale (Metres)

Notes
All dimensions are in millimetres unless noted otherwise.
Check all dimensions on site prior to commencement of the work shown on the drawing. Work to figured dimensions where given.
Report any discrepancies or omissions to the architect for resolution before proceeding with the work.
All work to comply with the Australian Standards;The National Construction Code of Australia & the relevant Authorities.

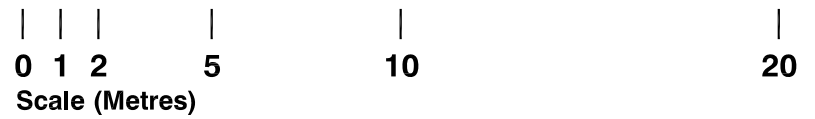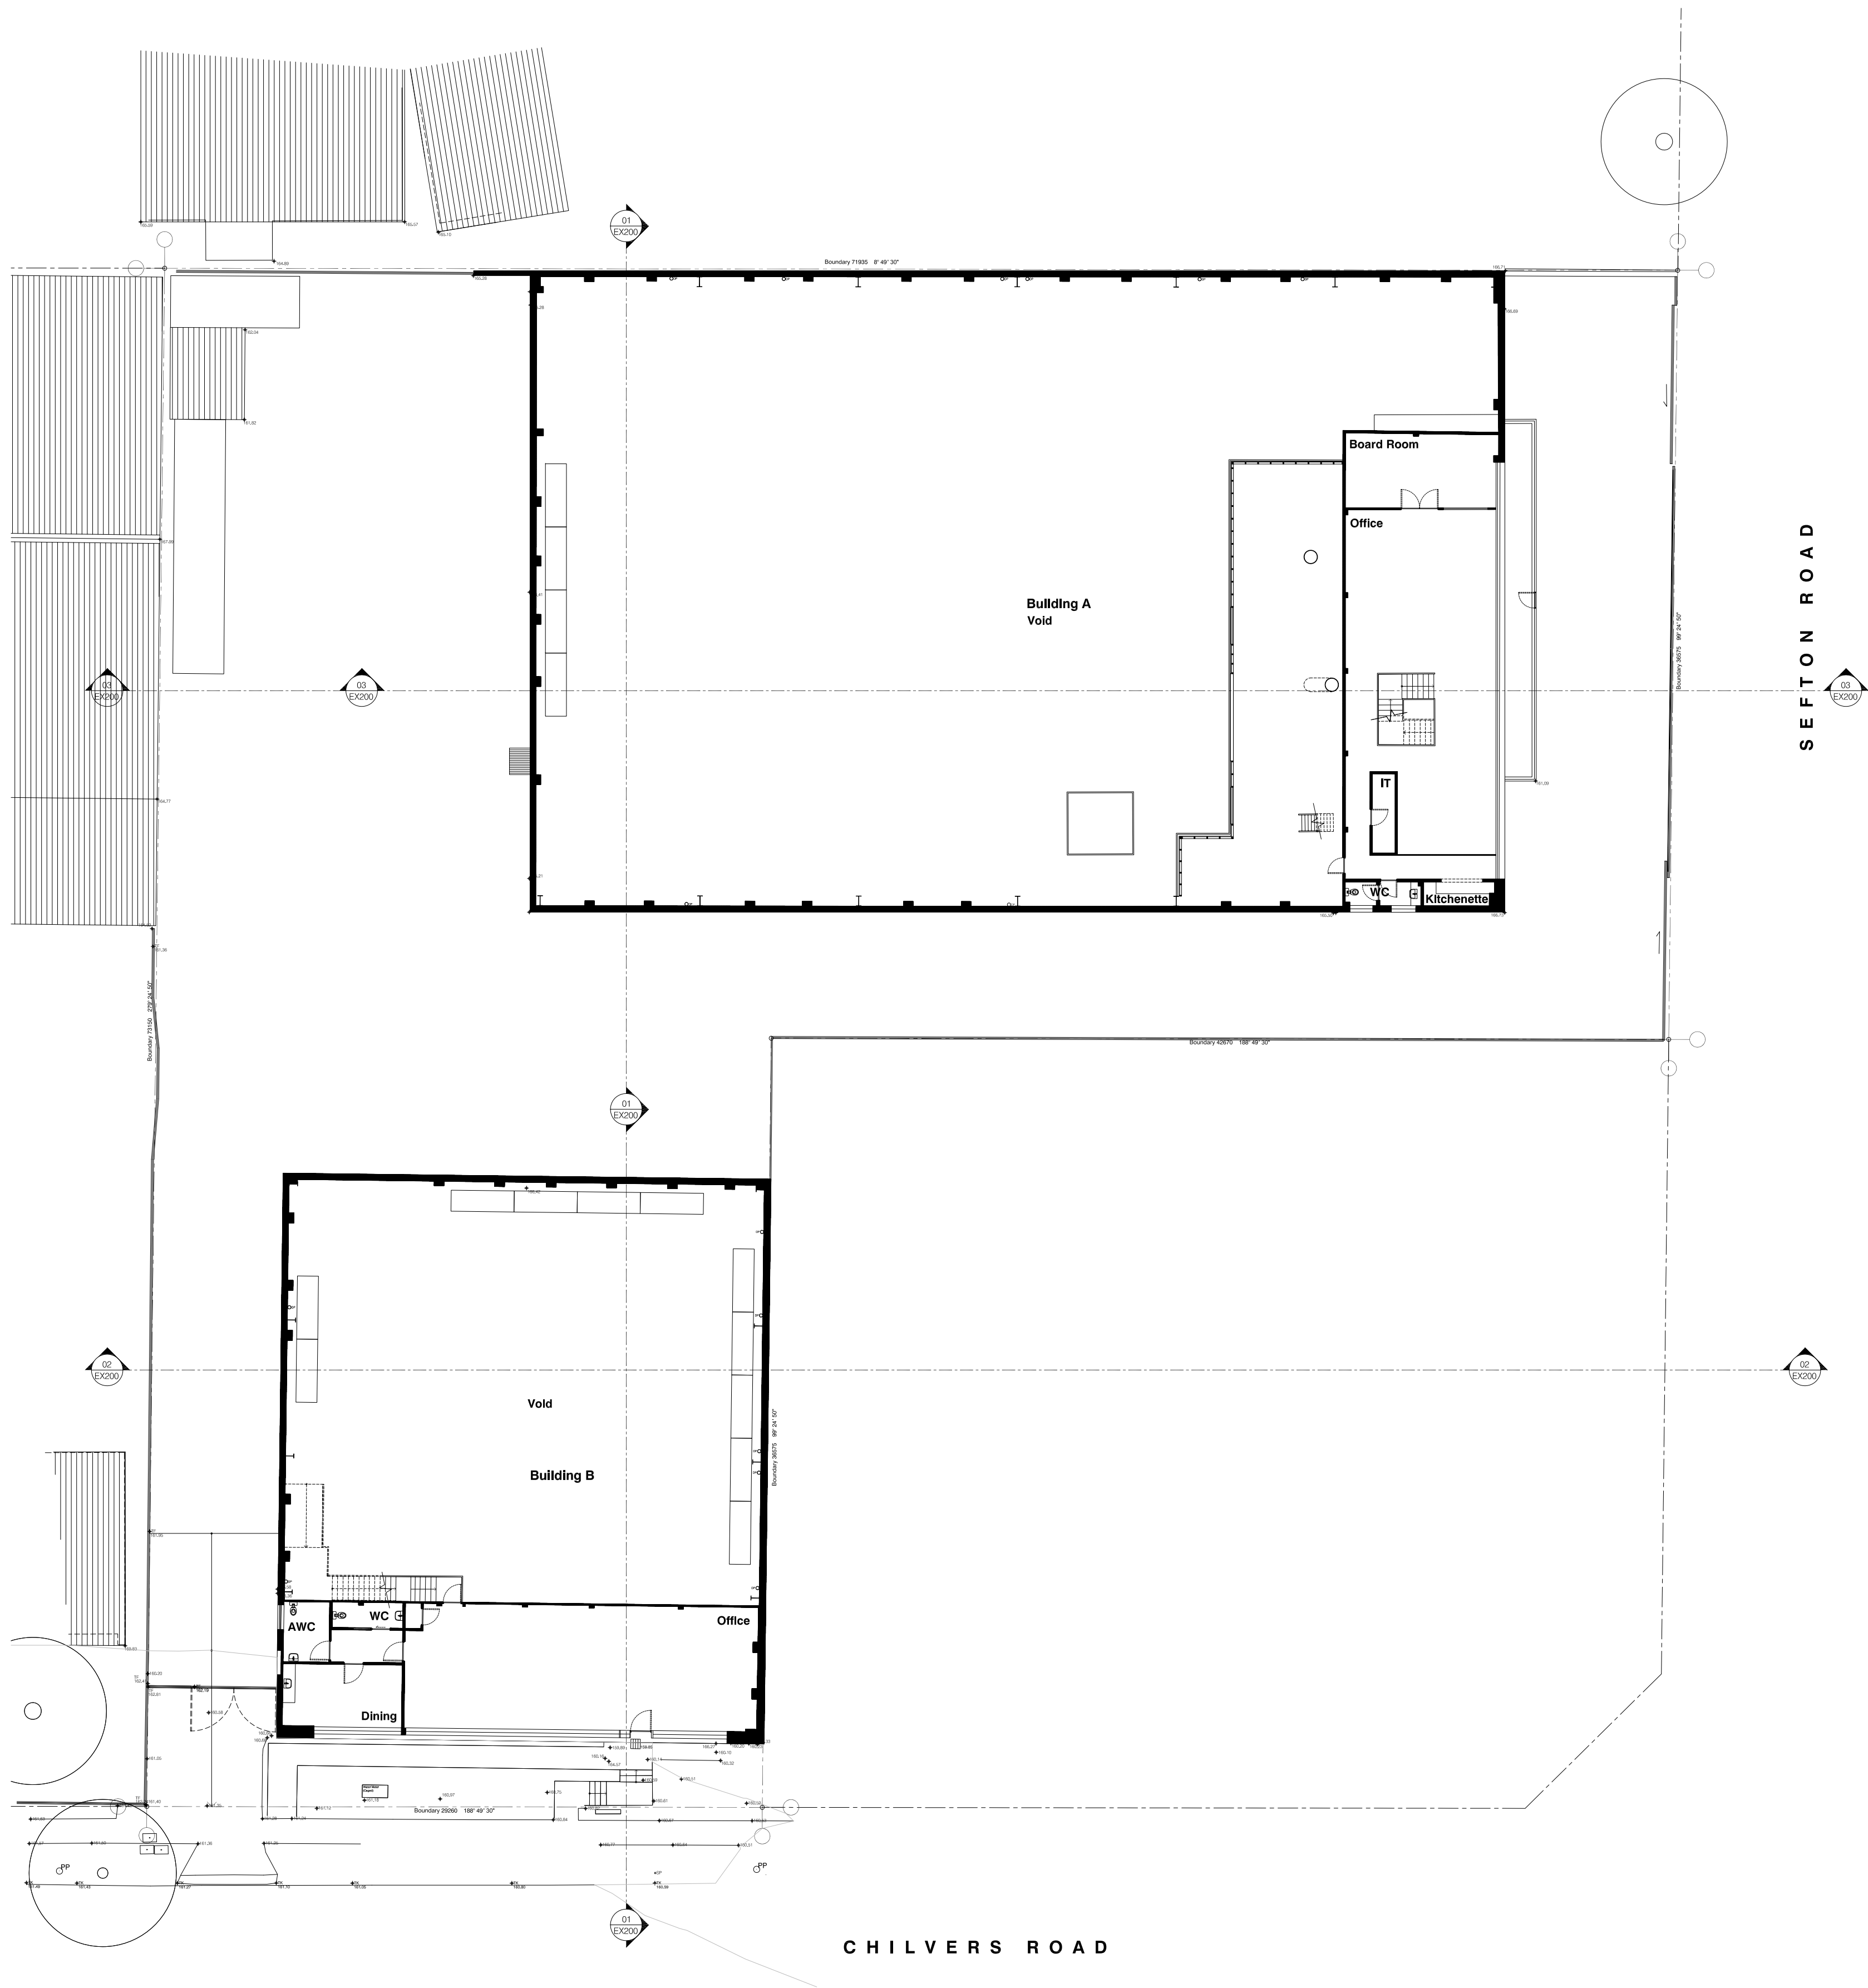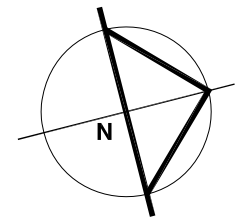


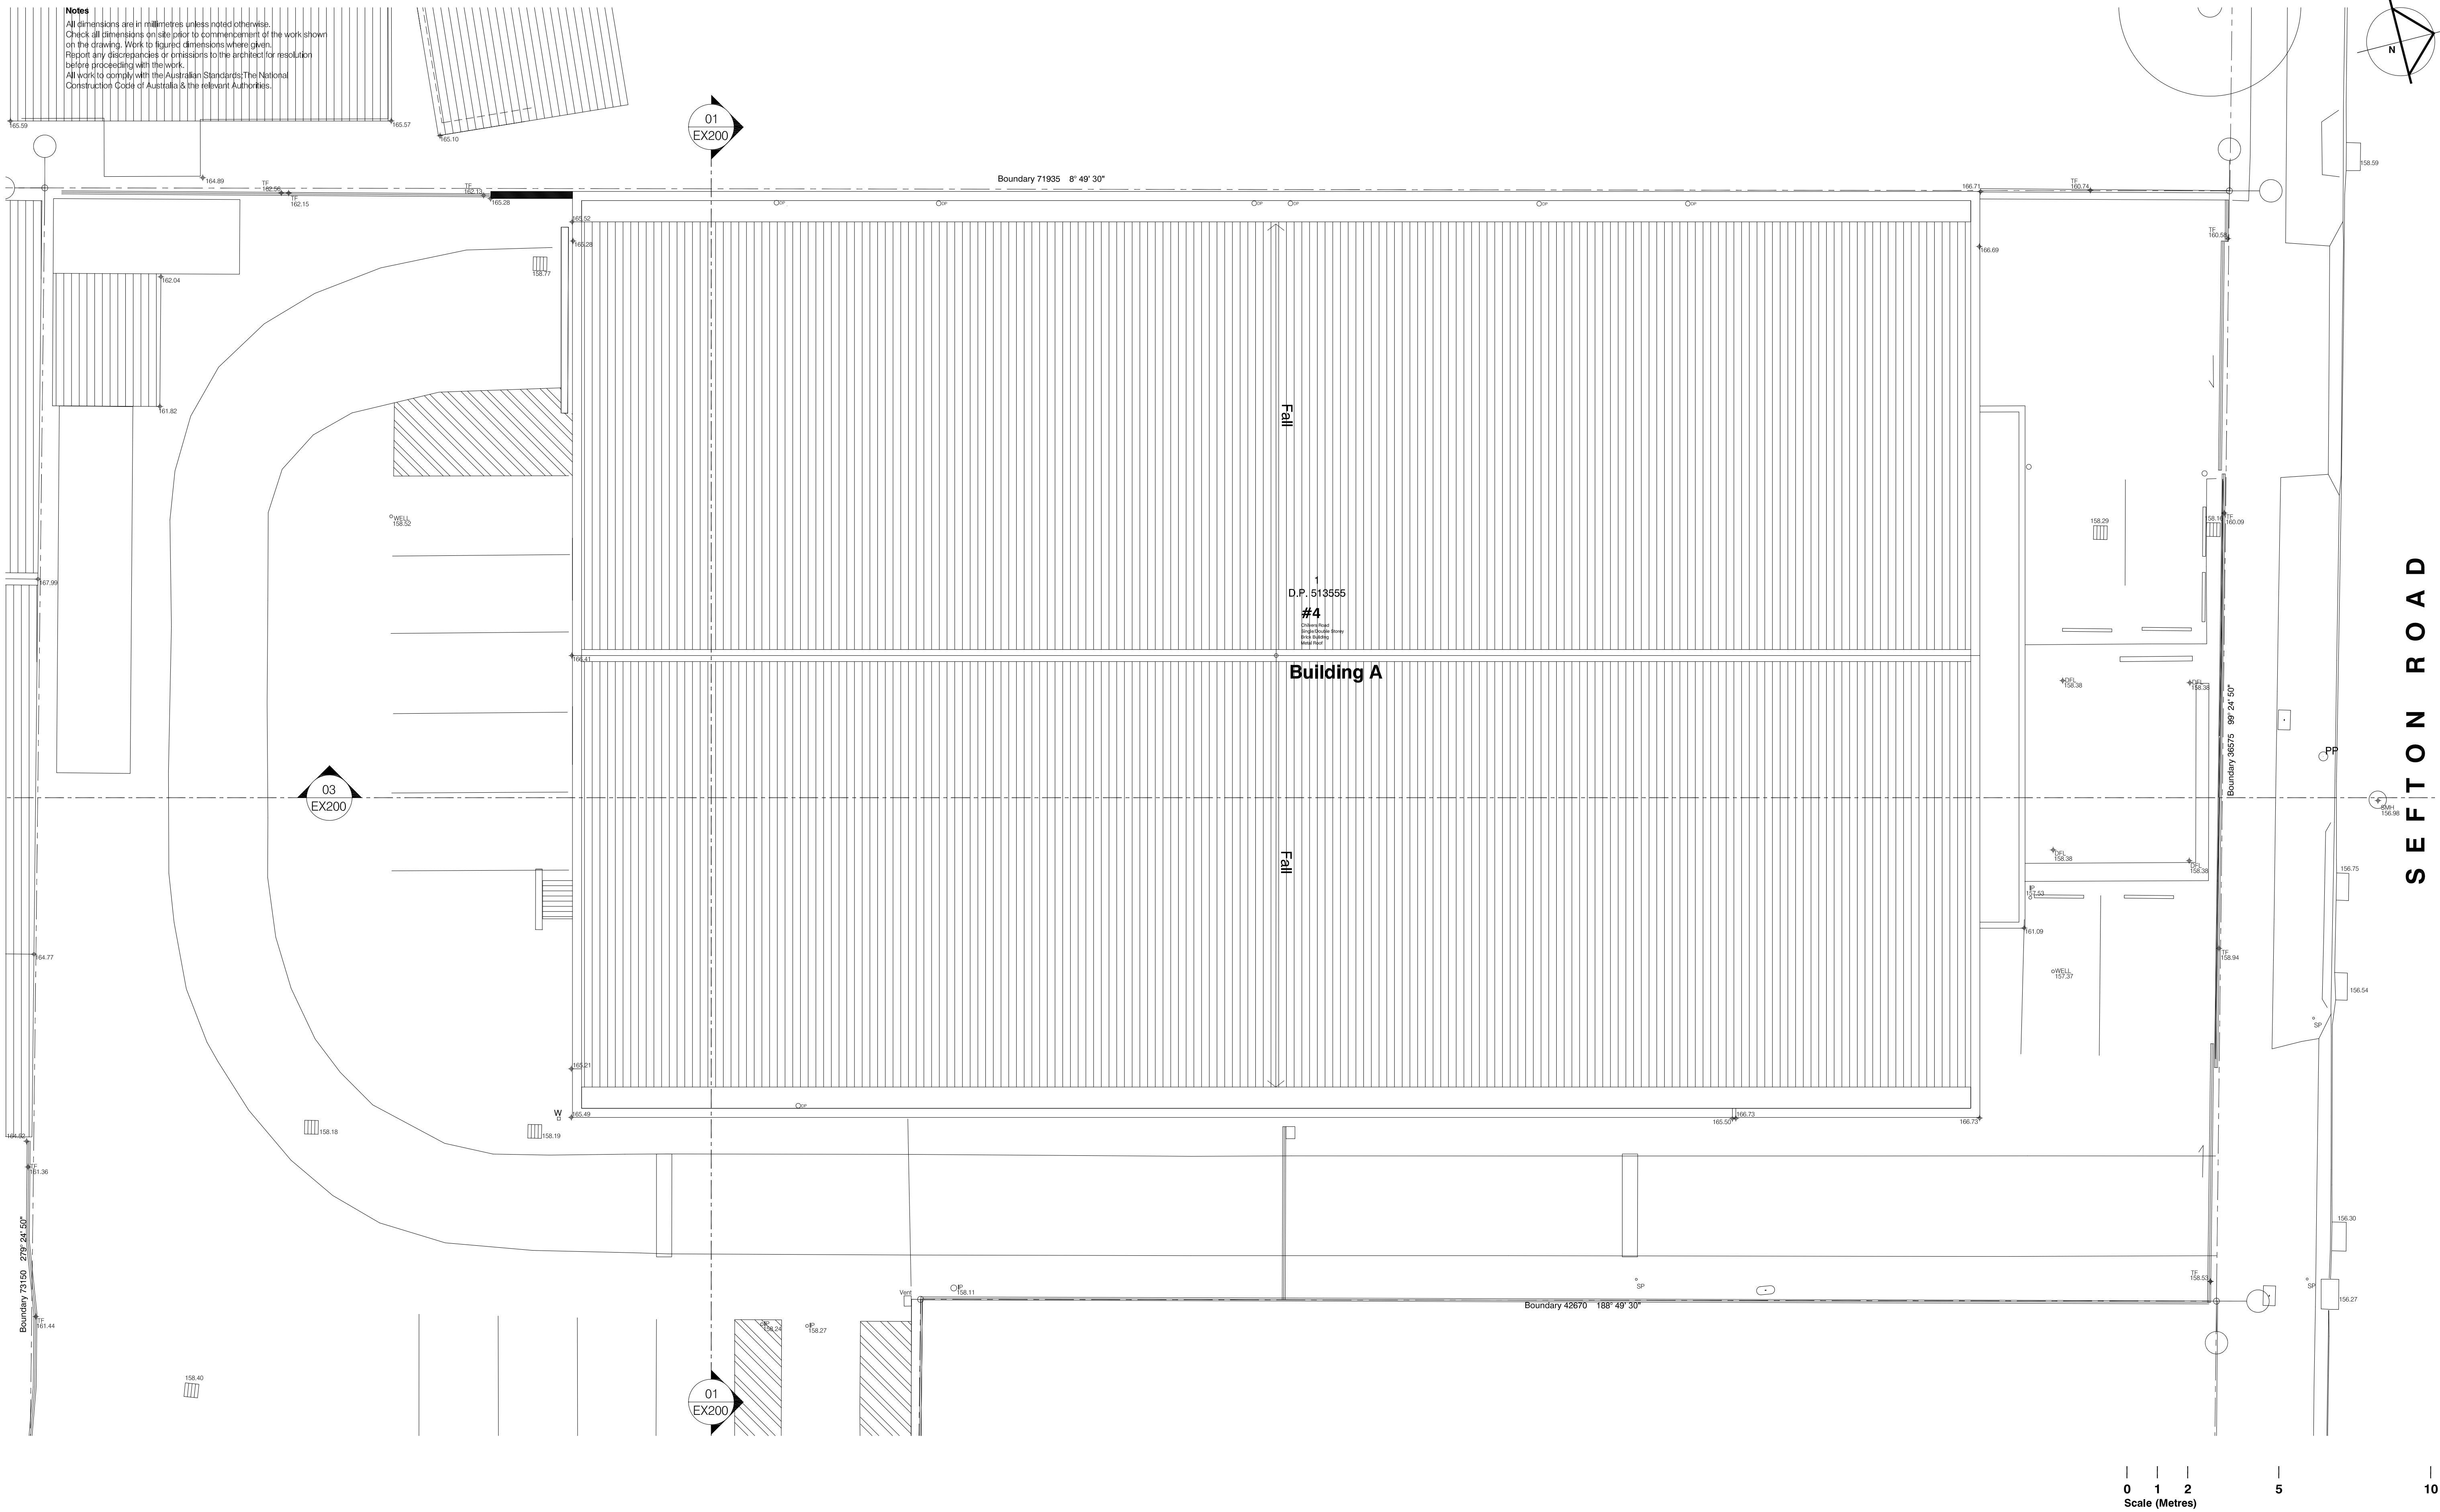



Notes
All dimensions are in millimetres unless noted otherwise.
Check all dimensions on site prior to commencement of the work shown on the drawing. Work to figured dimensions where given.
Report any discrepancies or omissions to the architect for resolution before proceeding with the work.
All work to comply with the Australian Standards, The National Construction Code of Australia & the relevant Authorities.

Collection / Storage Legend



- | | | | | | |
|-------------------------------|---------------------------------|------------------------|----------------------|---------------------|-------------------------|
| 1 Bunded container / Bi catch | 7 Safety shower / Isolation pit | 13 Mobile phones | 19 Motor oils | 25 Hard plastics | 31 Soft plastic storage |
| 2 Forklift gas bottle storage | 8 Spill kits | 14 Smoke detectors | 20 Non-motor oils | 26 Aerosol cans | 32 Toner (BW) |
| 3 Bulk gas bottle storage | 9 Clothing | 15 Printer cartridges | 21 Work bench | 27 Forklift parking | 33 Scrap metal |
| 4 Bulk polystyrene storage | 10 Soft plastics | 16 Household batteries | 22 Waste (General) | 28 B12 stillages | |
| 5 Polystyrene | 11 Car batteries | 17 Water-based paint | 23 Waste (Recycling) | 29 E-waste storage | |
| 6 Cardboard | 12 Fluro globes / tubes | 18 Oil-based paint | 24 Electronic waste | 30 Demountable | |

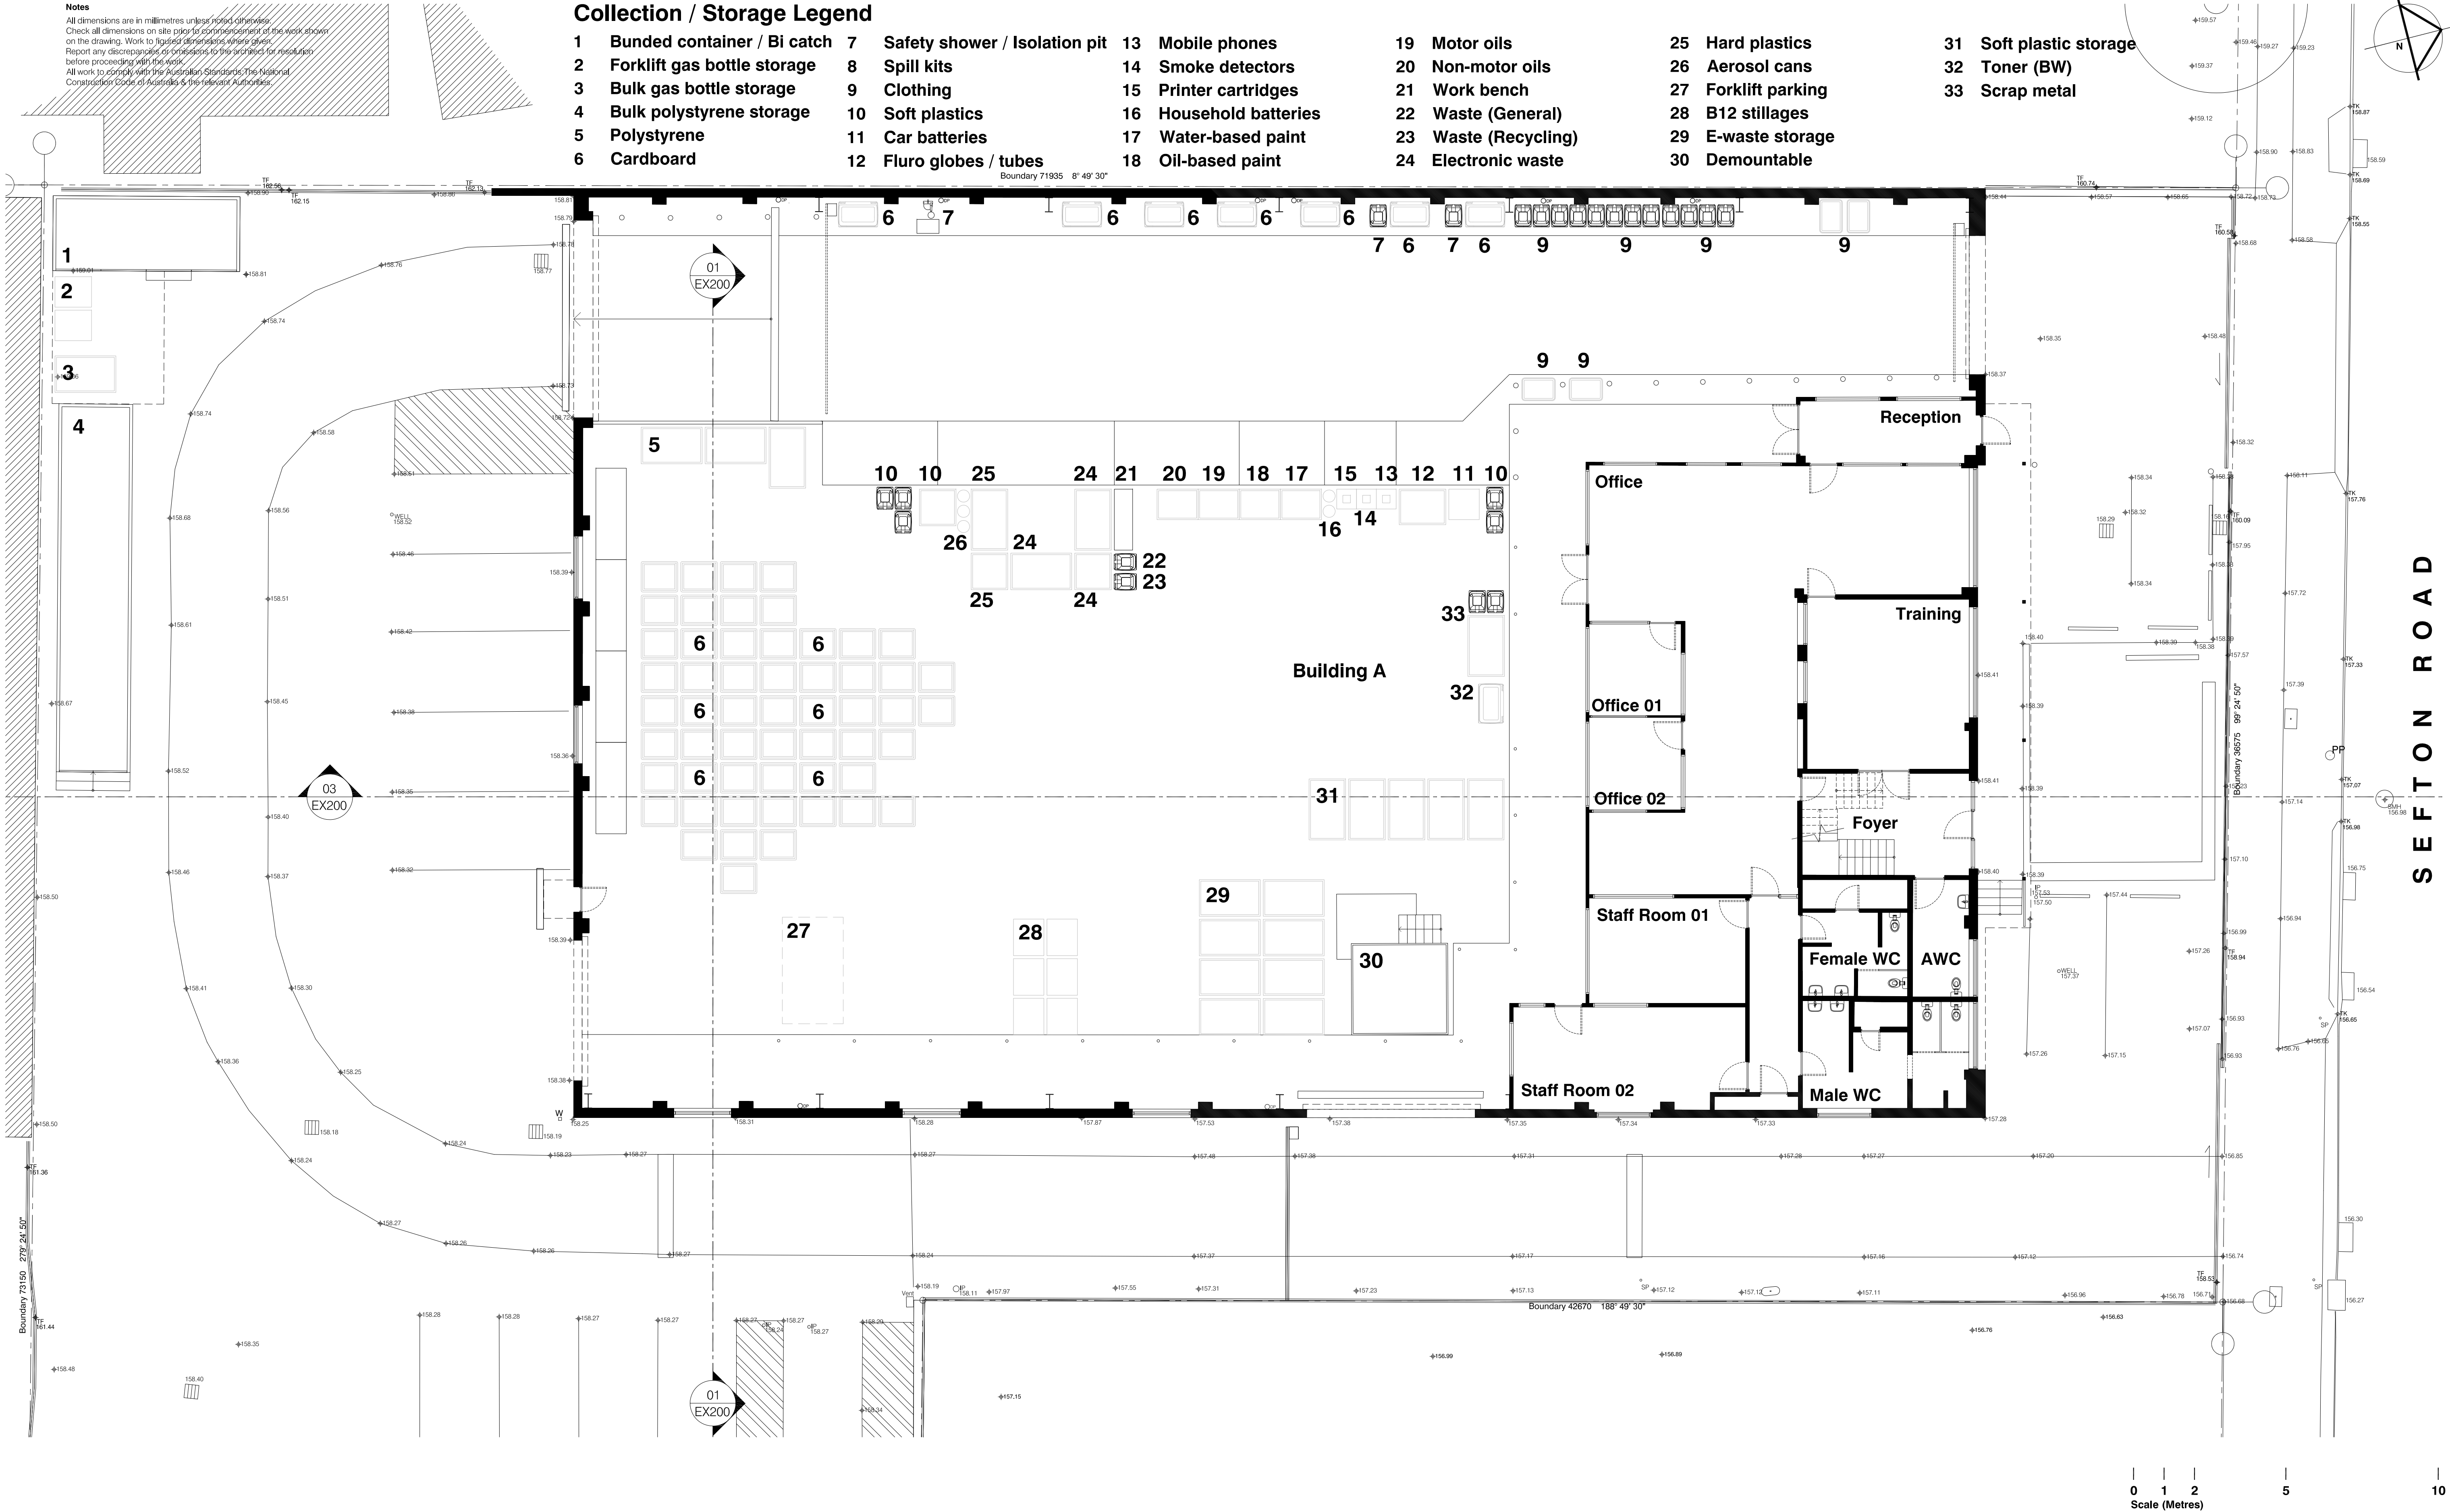

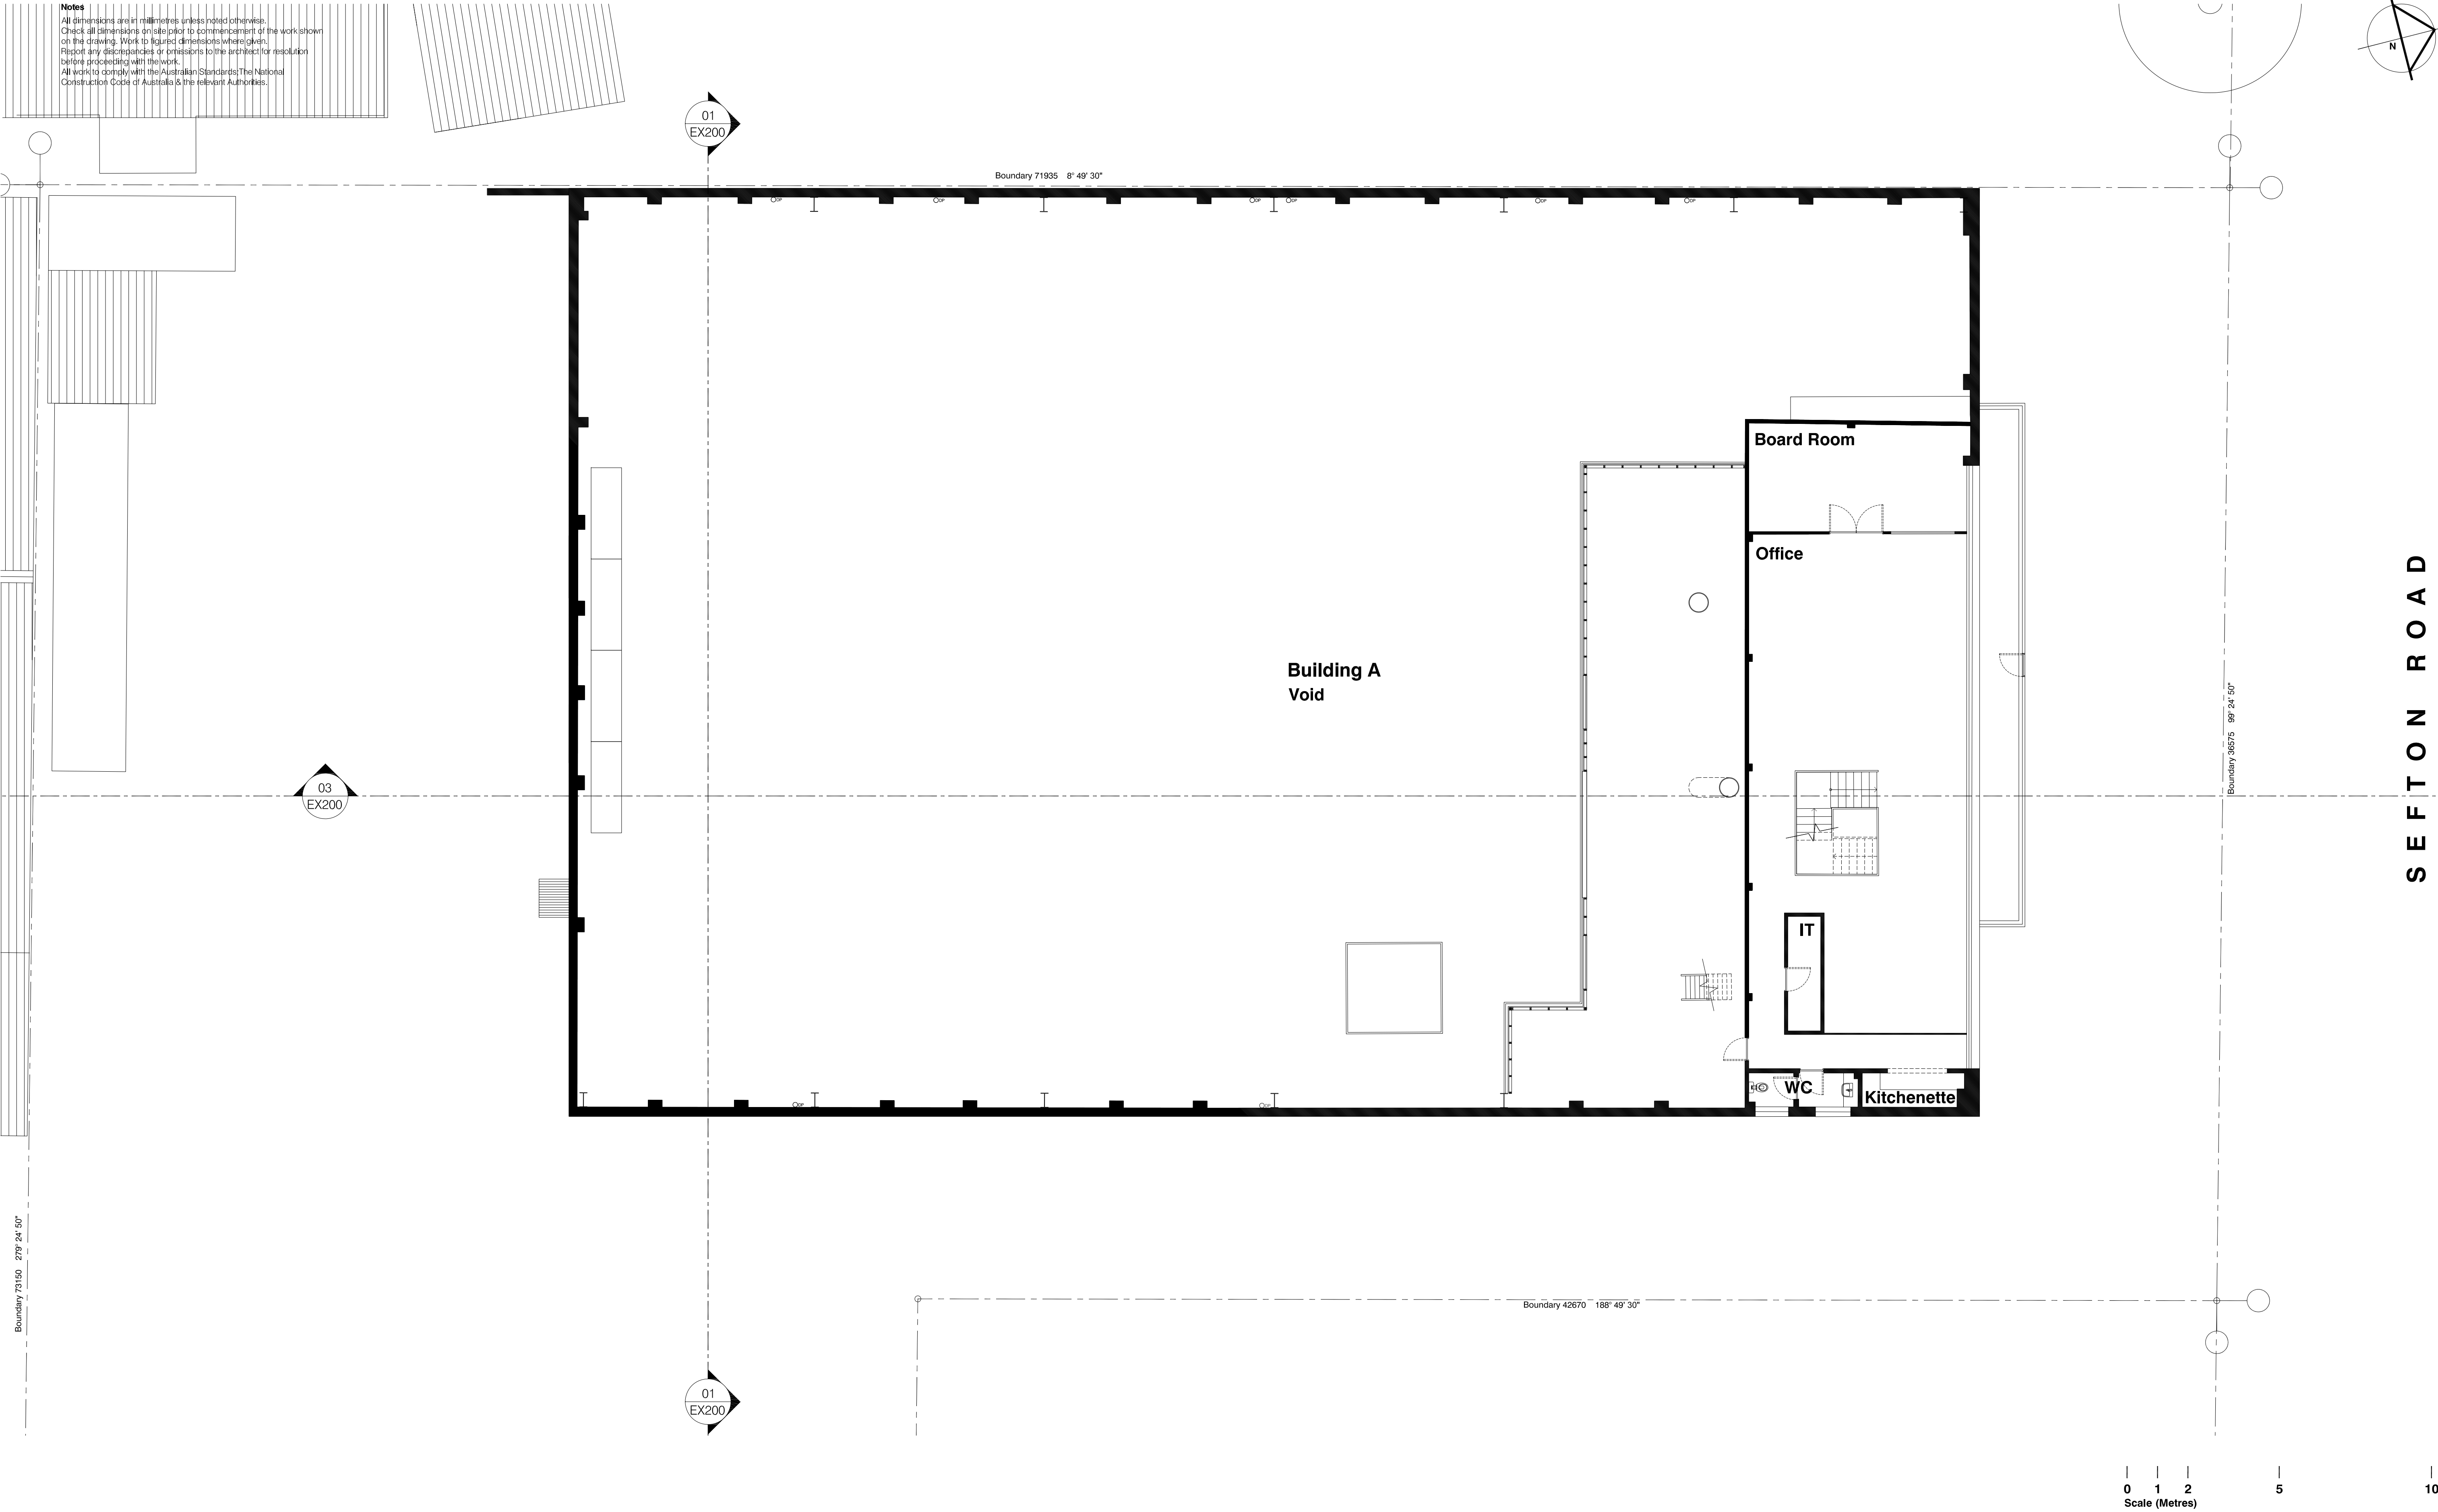


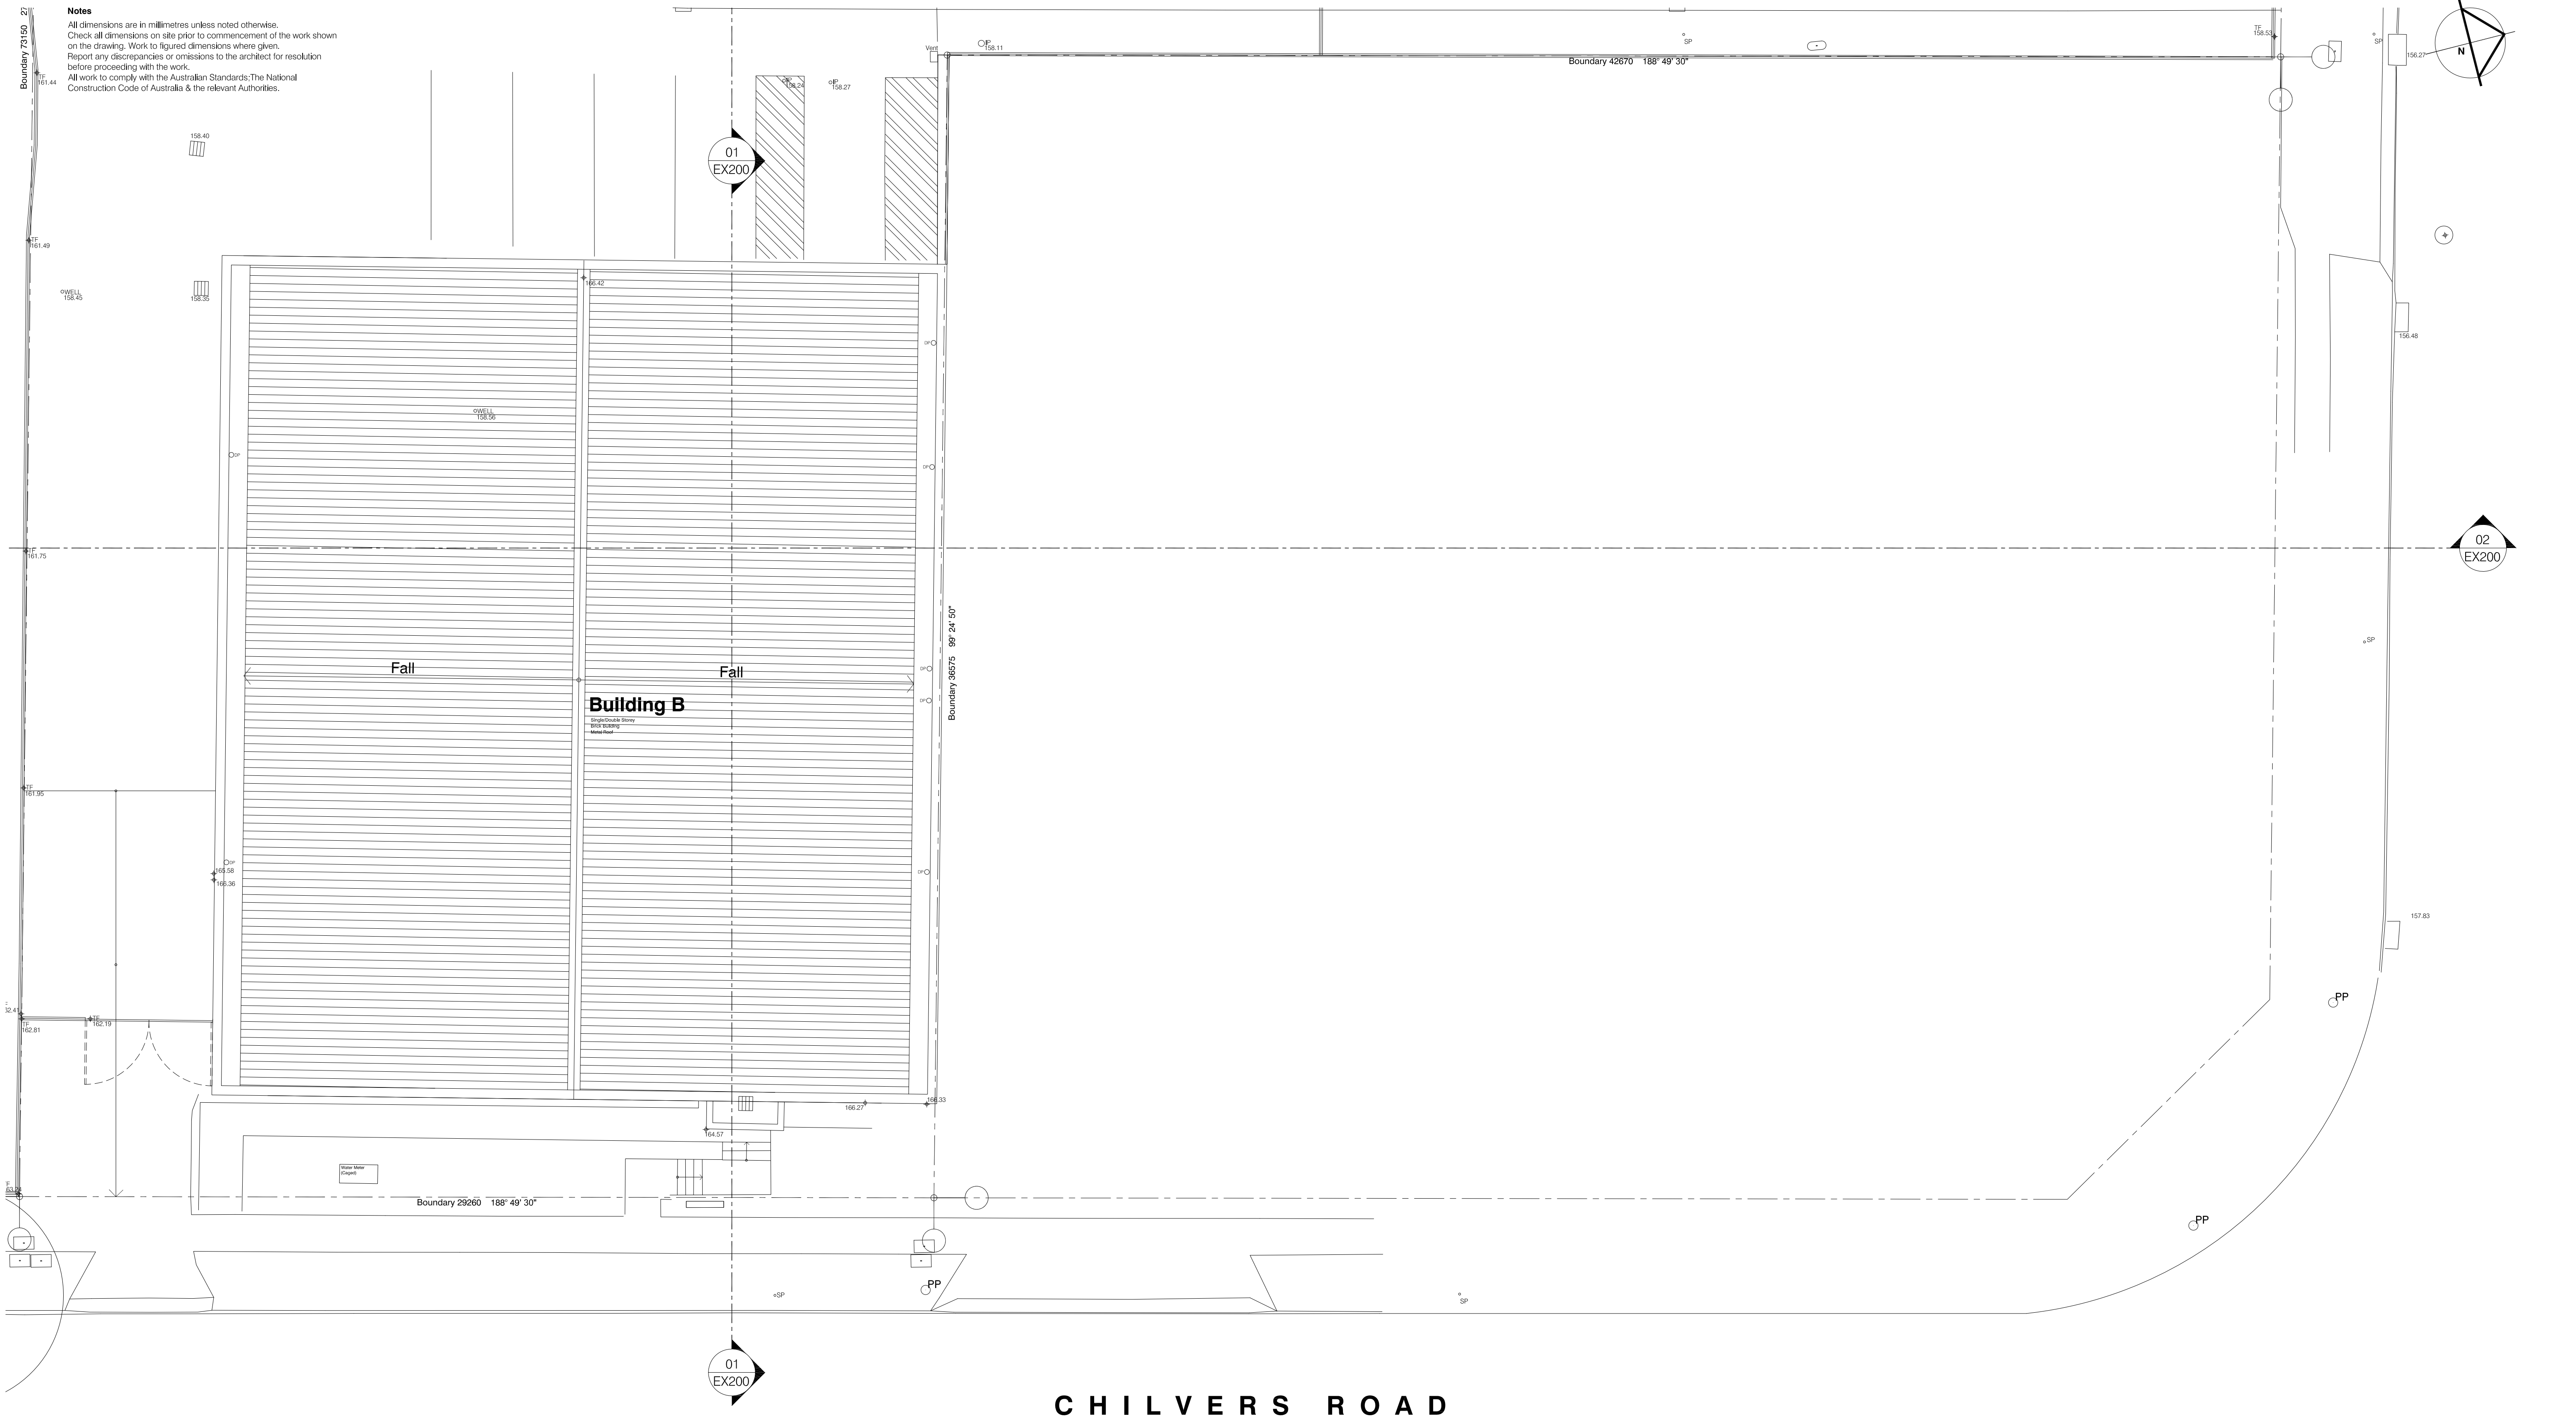




Notes
All dimensions are in millimetres unless noted otherwise.
Check all dimensions on site prior to commencement of the work shown on the drawing. Work to figured dimensions where given.
Report any discrepancies or omissions to the architect for resolution before proceeding with the work.
All work to comply with the Australian Standards;The National Construction Code of Australia & the relevant Authorities.

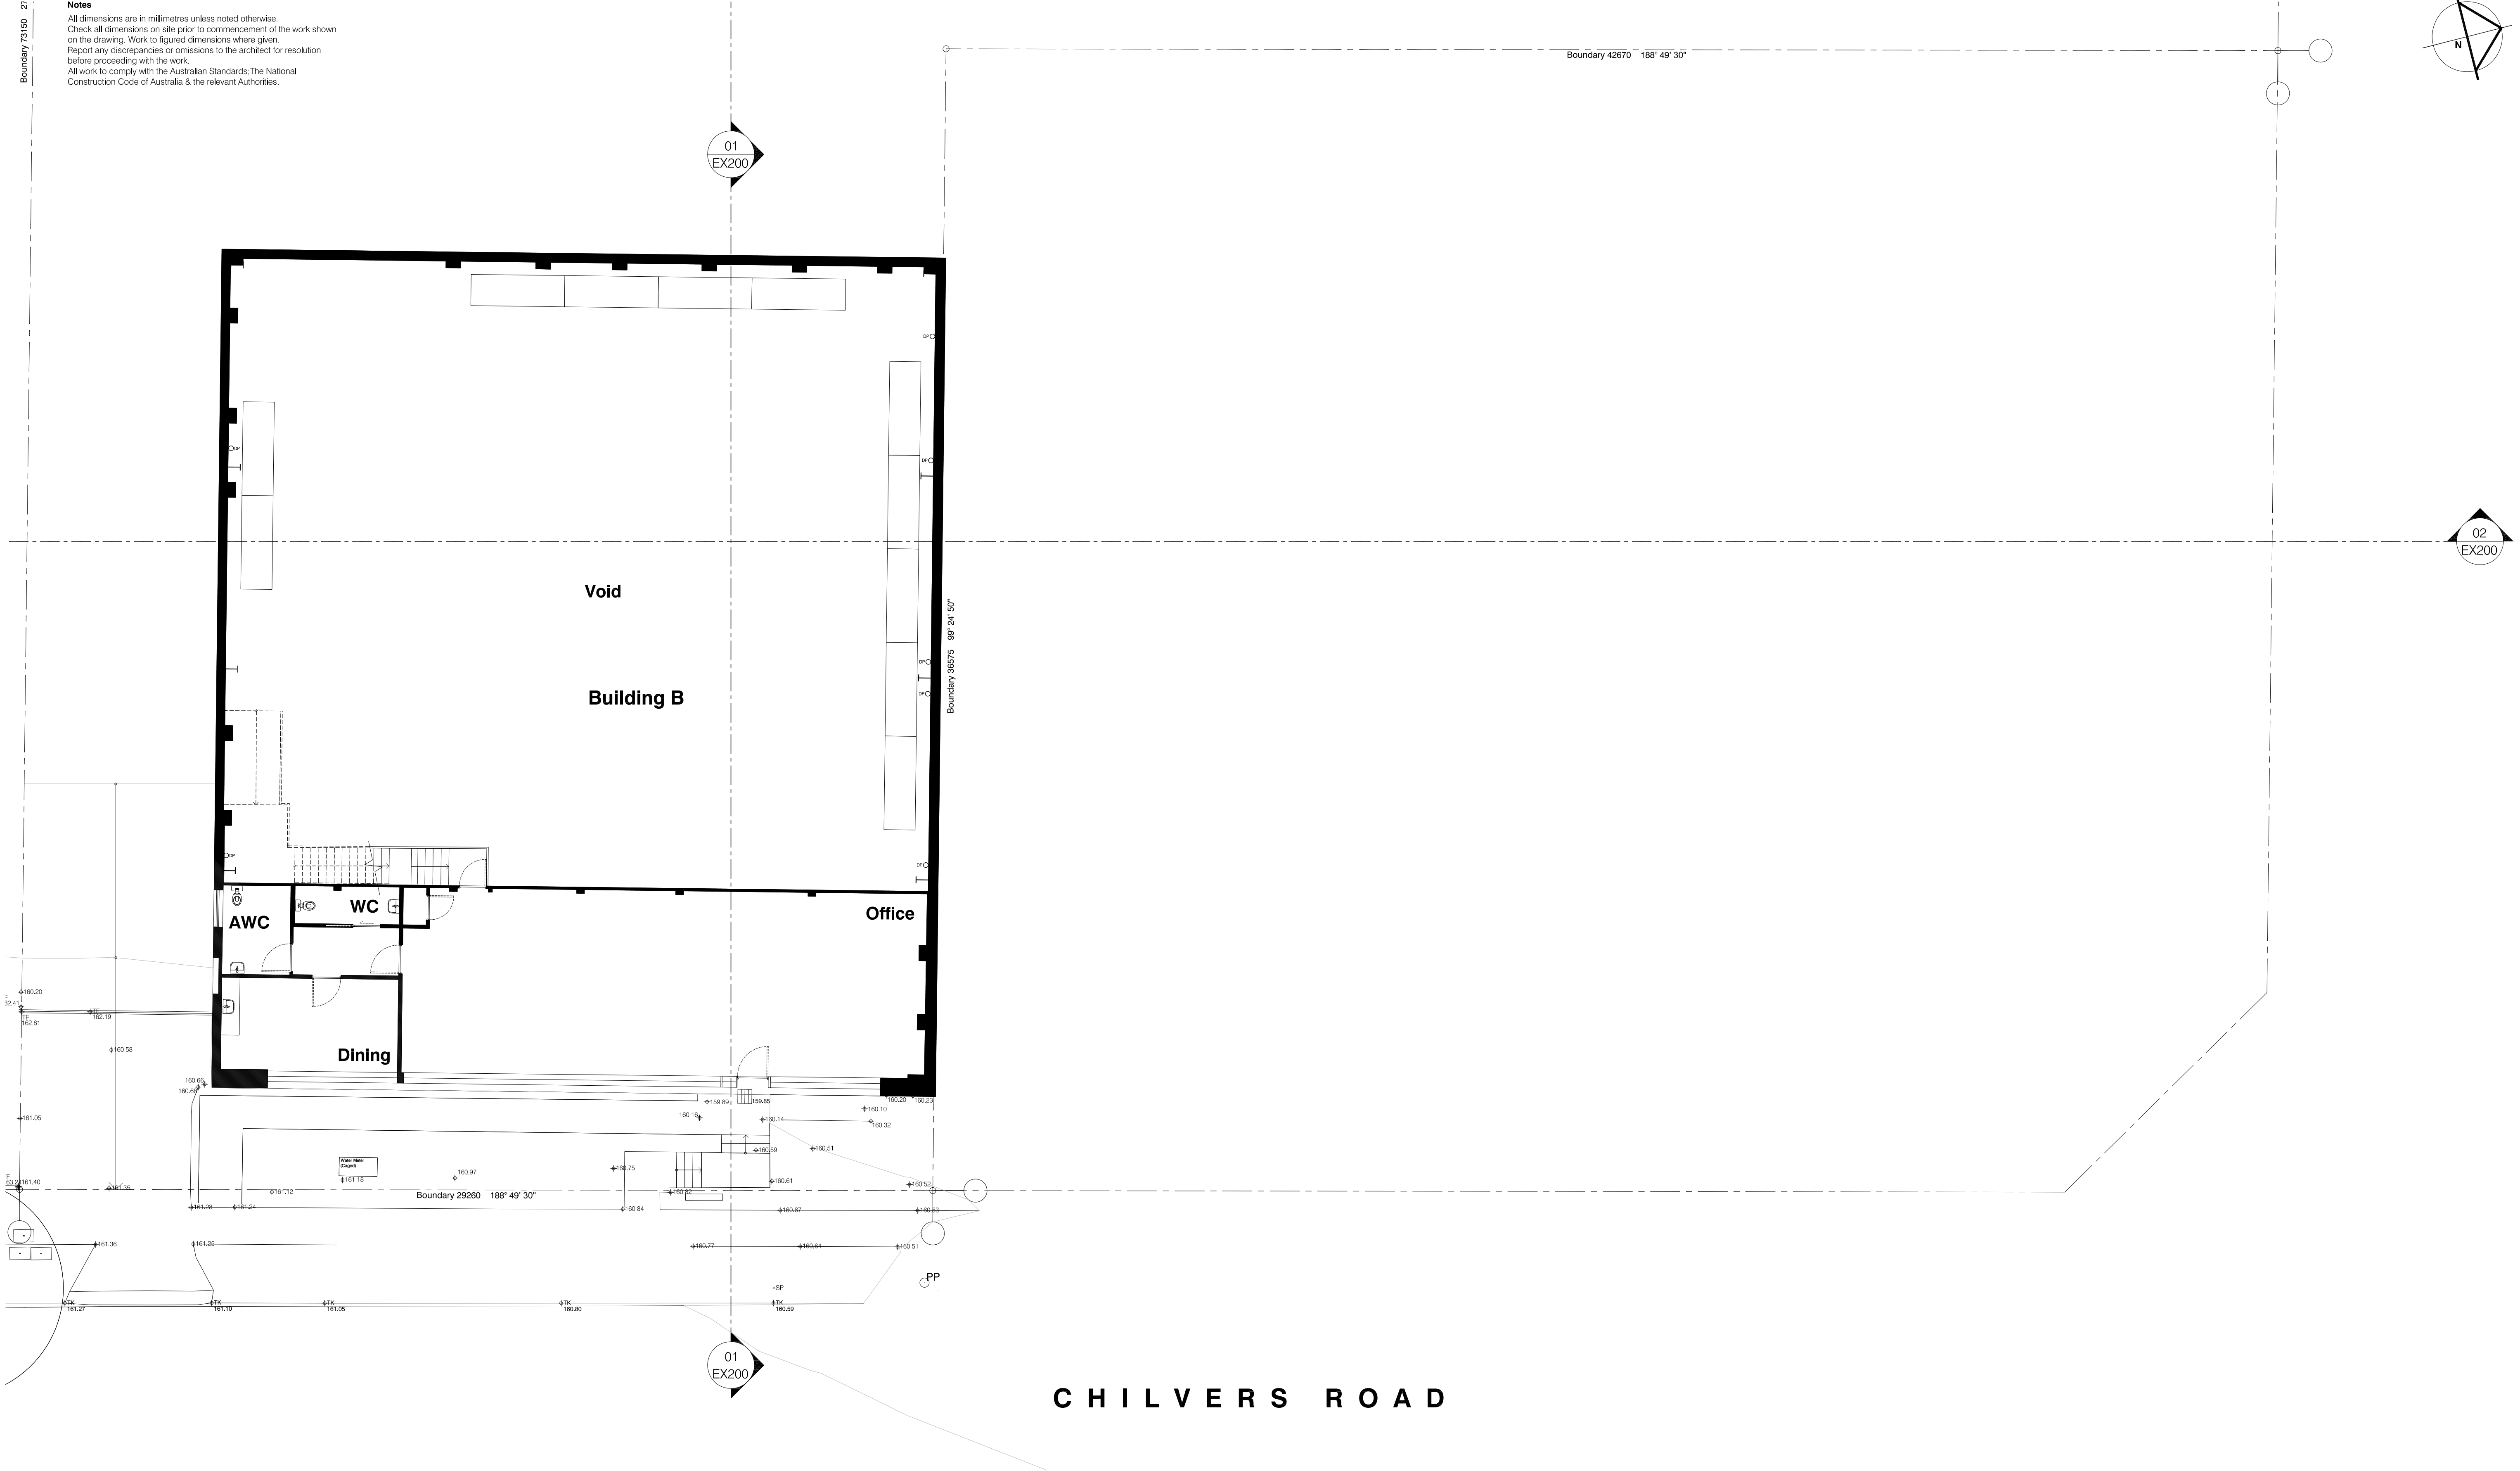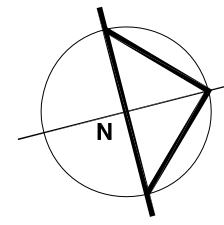

All dimensions are in millimetres unless noted otherwise.
Check all dimensions on site prior to commencement of the work shown on the drawing. Work to figured dimensions where given.
Report any discrepancies or omissions to the architect for resolution before proceeding with the work.
All work to comply with the Australian Standards: The National Construction Code of Australia & the relevant Authorities.

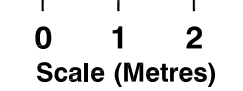


Notes
All dimensions are in millimetres unless noted otherwise.
Check all dimensions on site prior to commencement of the work shown on the drawing. Work to figured dimensions where given.
Report any discrepancies or omissions to the architect for resolution before proceeding with the work.
All work to comply with the Australian Standards/The National Construction Code of Australia & the relevant Authorities.

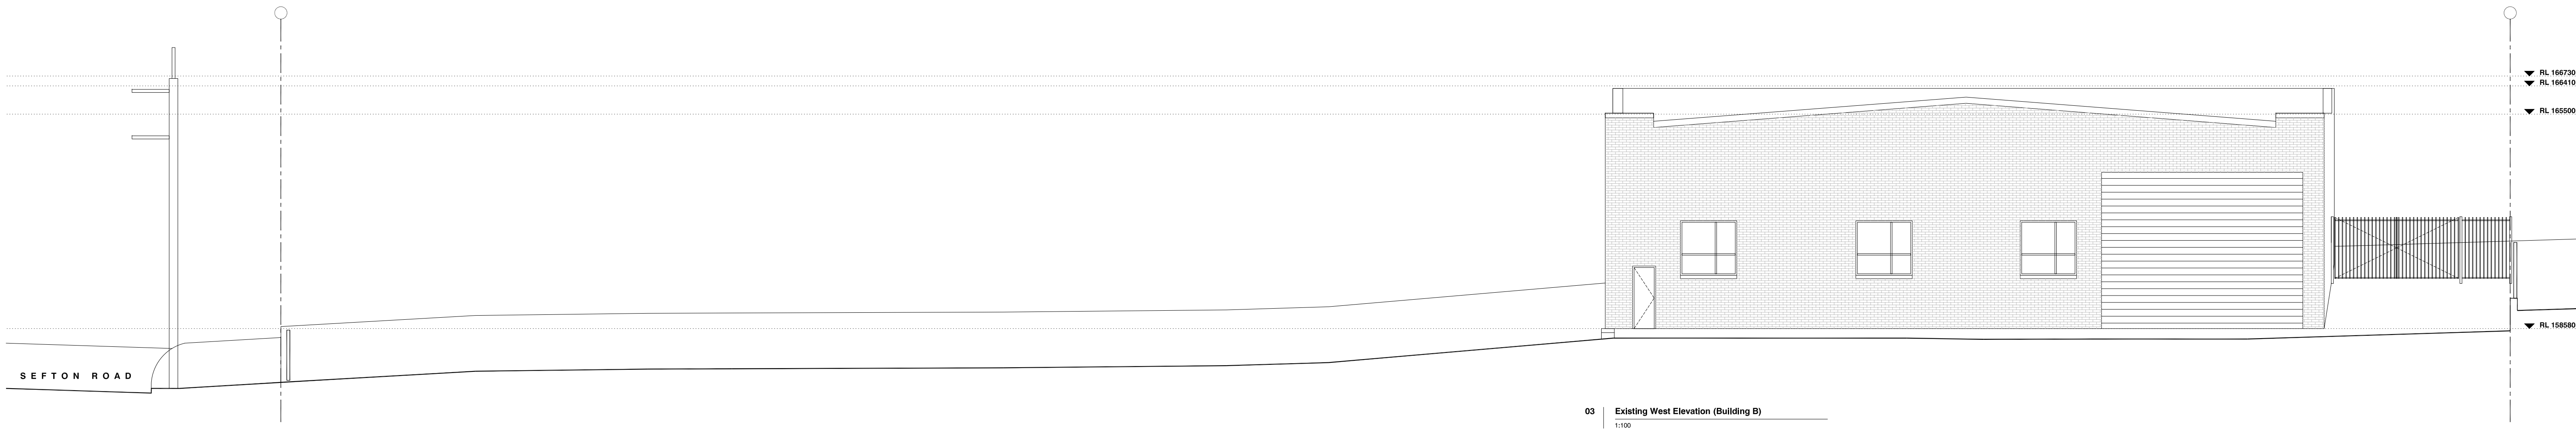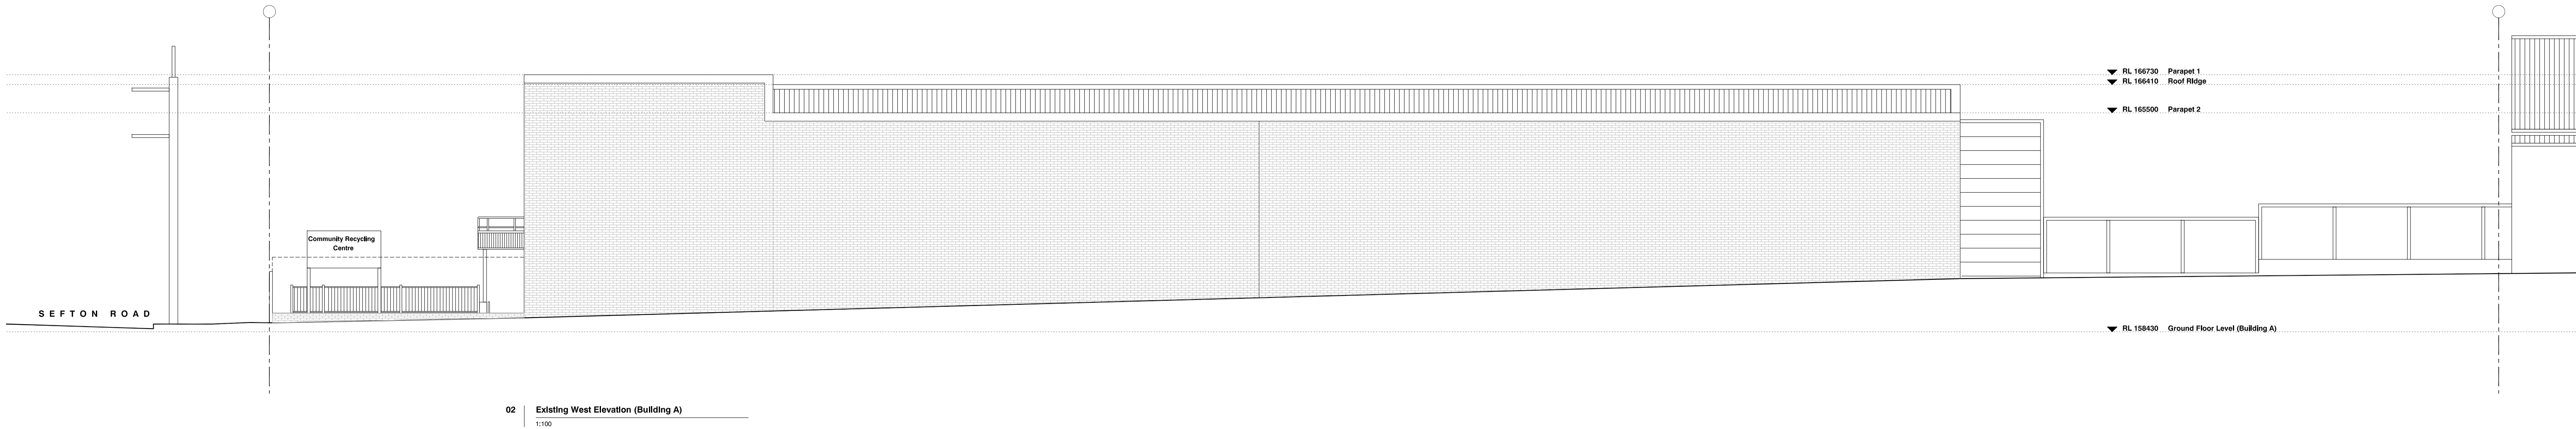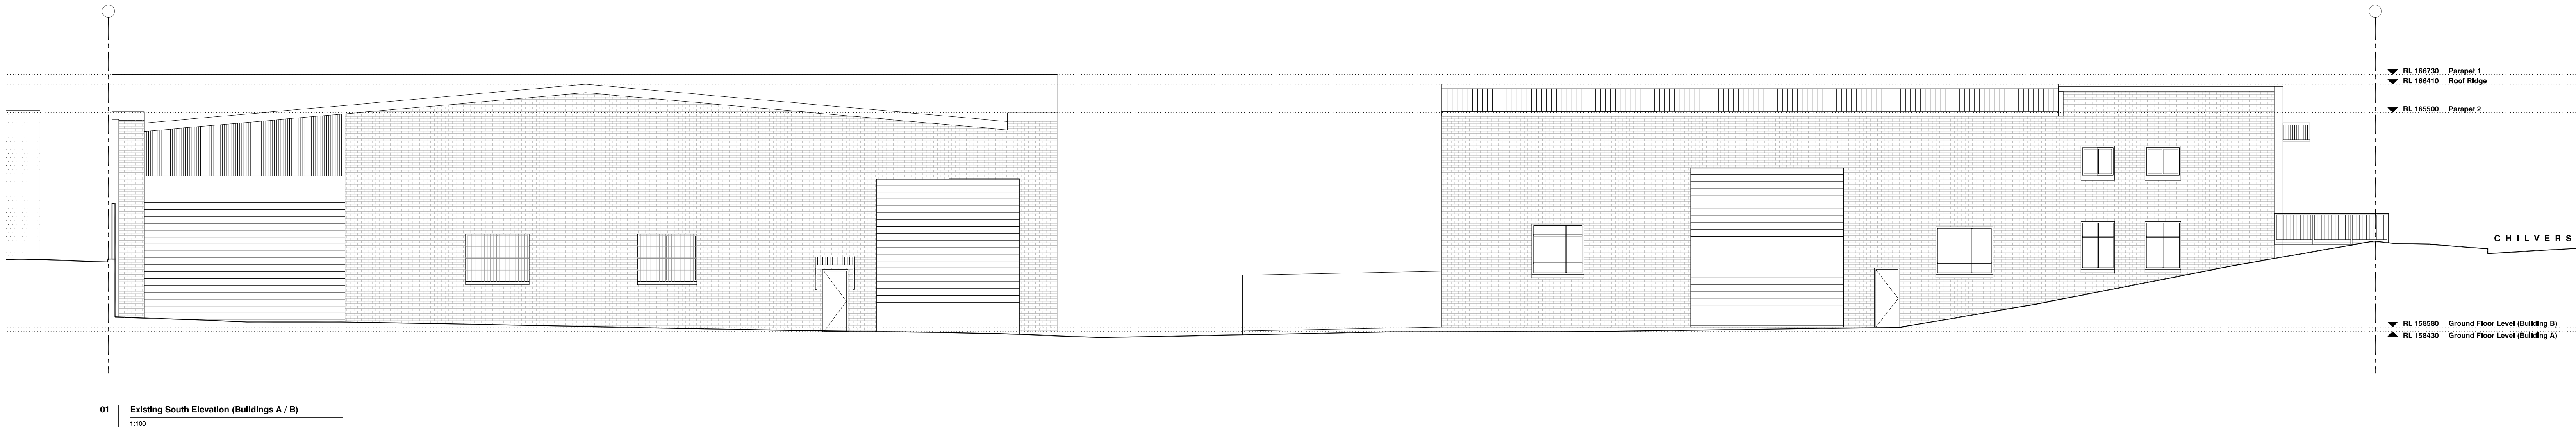


0 1 2 5 10
Scale (Metres)

Notes
All dimensions are in millimetres unless noted otherwise.
Check all dimensions on site prior to commencement of the work shown on the drawing. Work to figured dimensions where given.
Report any discrepancies or omissions to the architect for resolution before proceeding with the work.
All work to comply with the Australian Standards/The National Construction Code of Australia & the relevant Authorities.

Building A

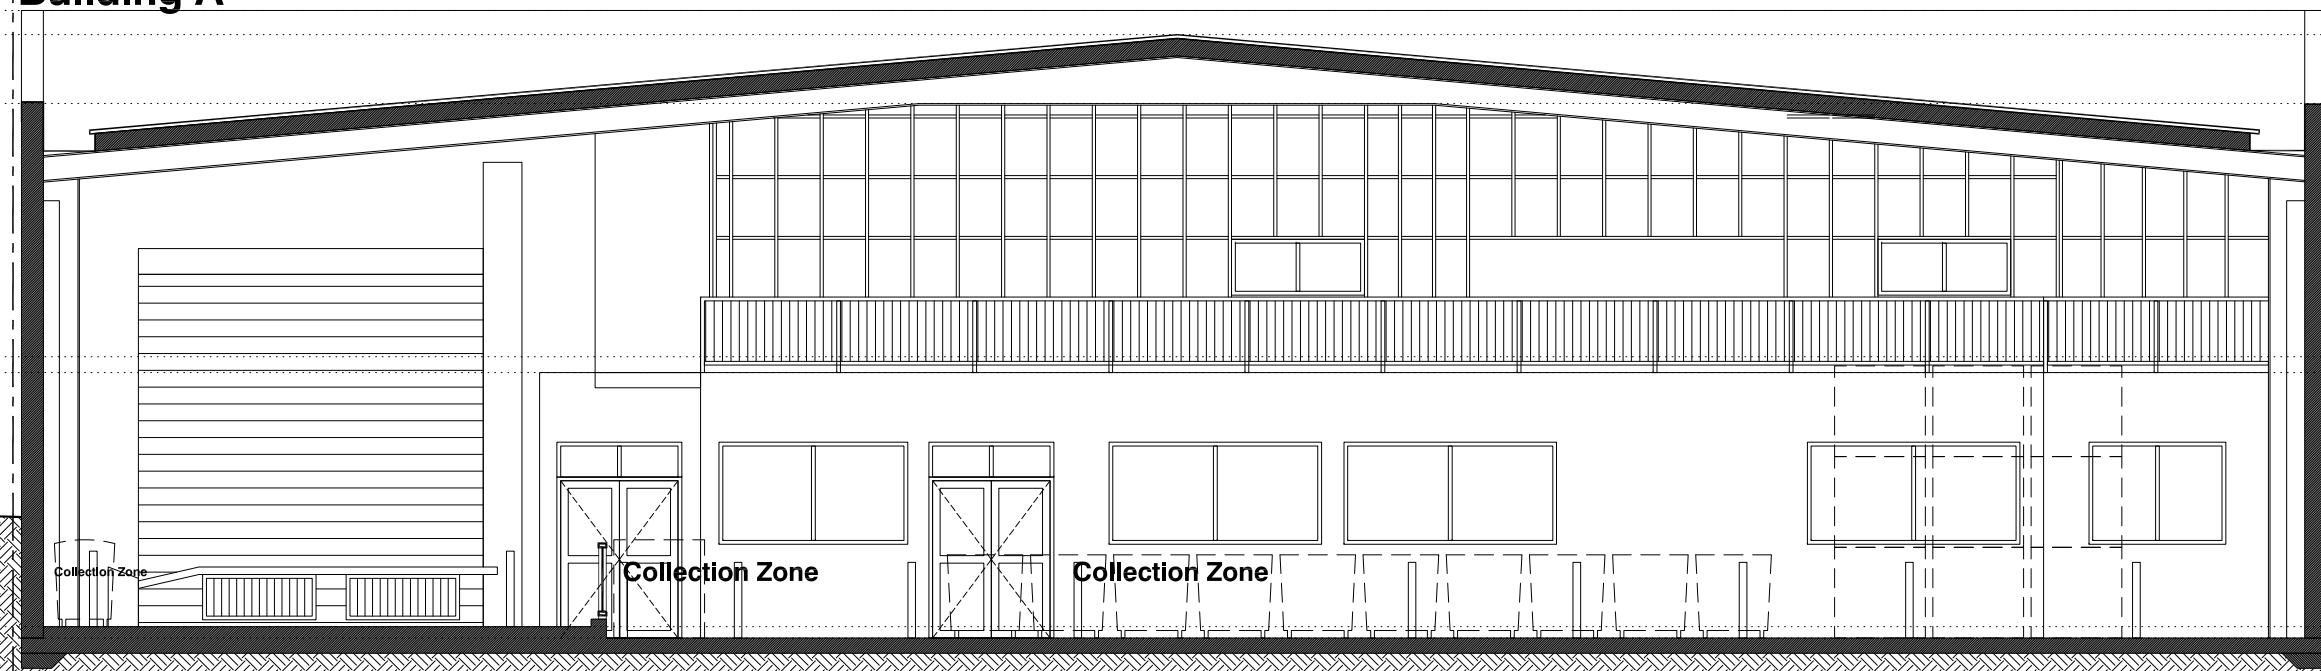


Building B

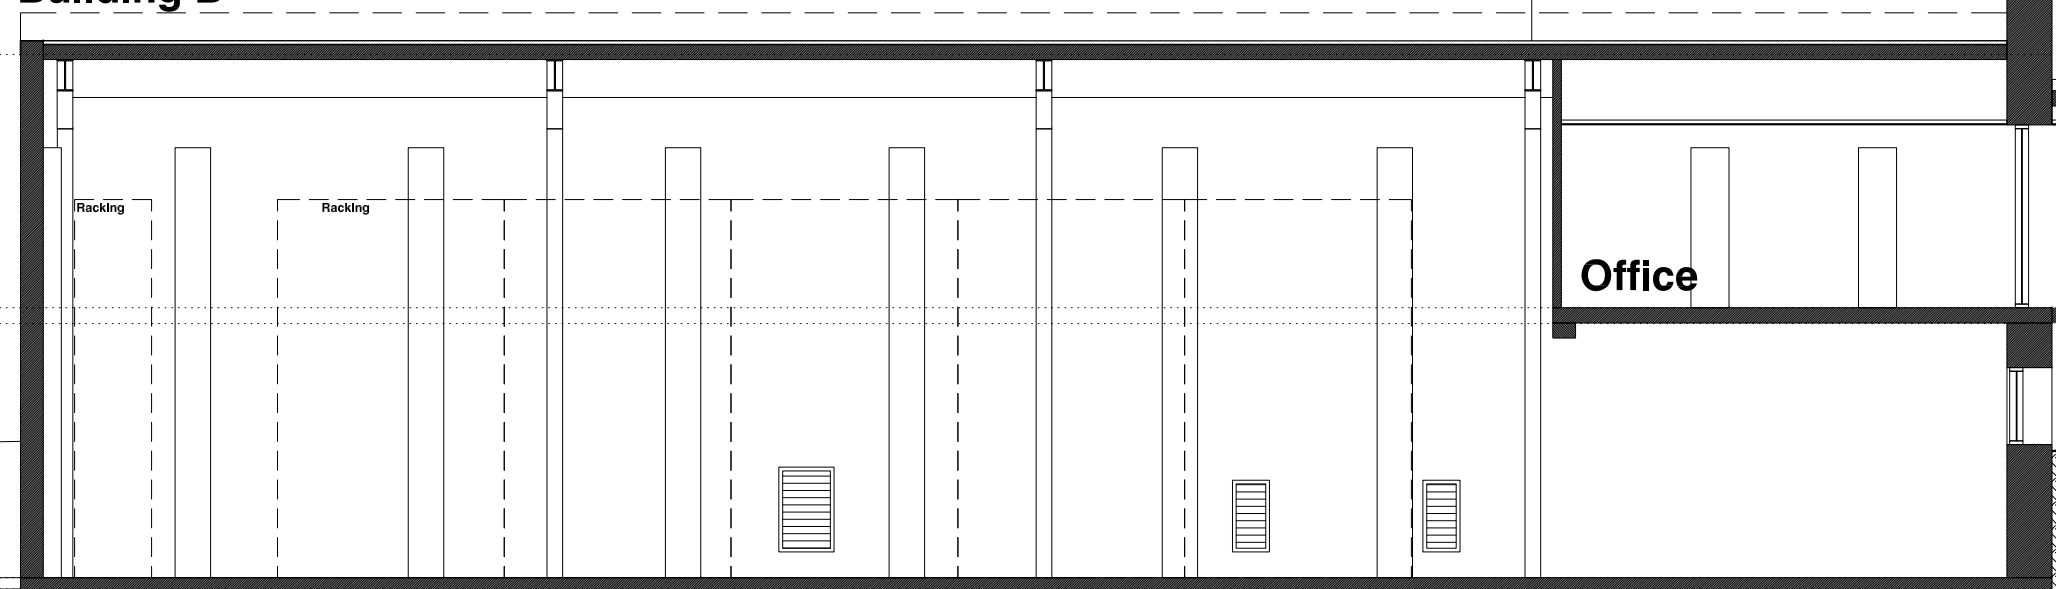


01 Existing Section 01 (Buildings A / B)
1:100

Building A

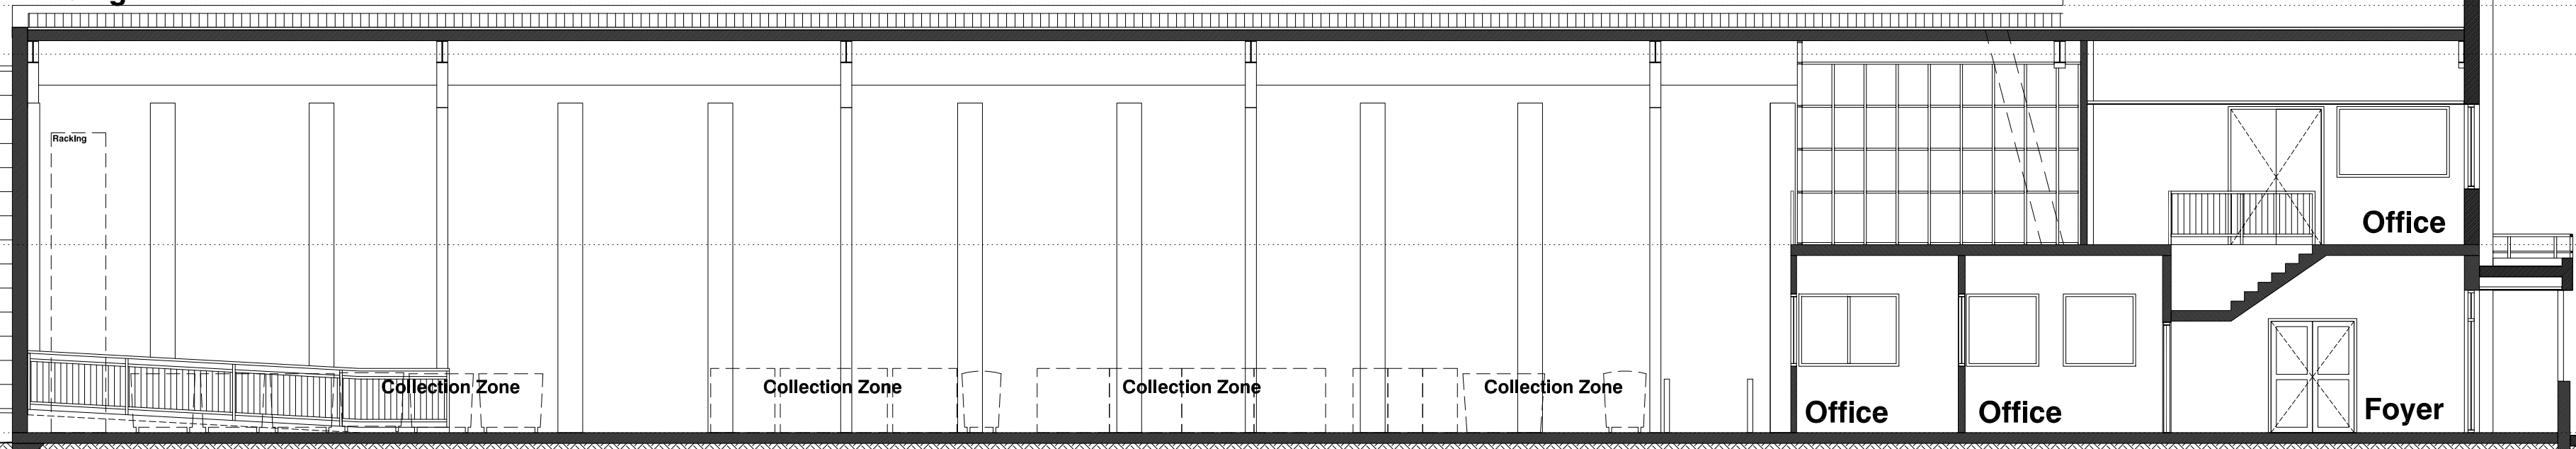

02 Existing Section 02 (Building A)
1:100

Building B

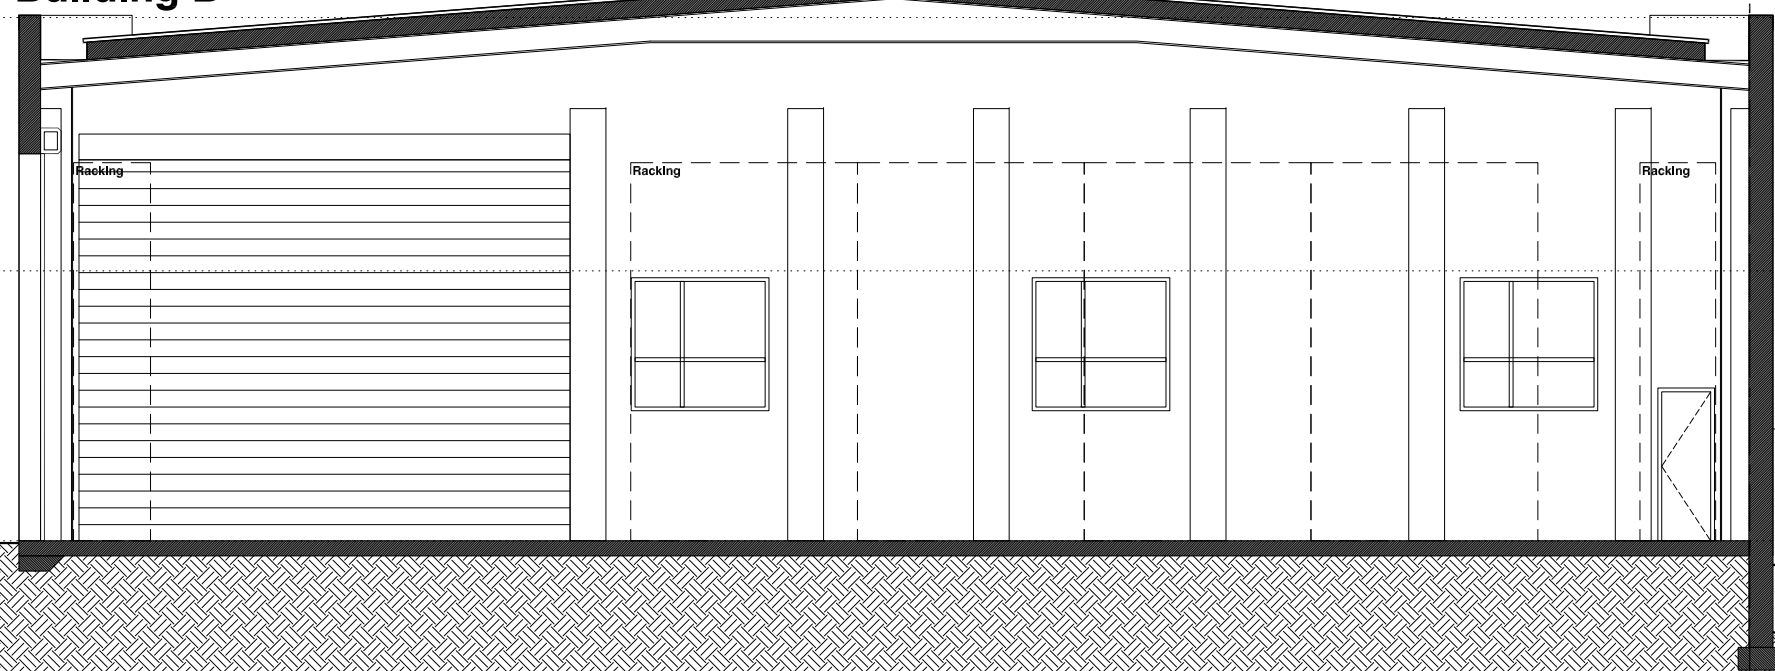

03 Existing Section 03 (Buildings A / B)
1:100

0 1 2 5 10
Scale (Metres)