


Concept plan
All Levels
obtain from
SWC Hydra
system. The
will need to
be confirmed
in field.

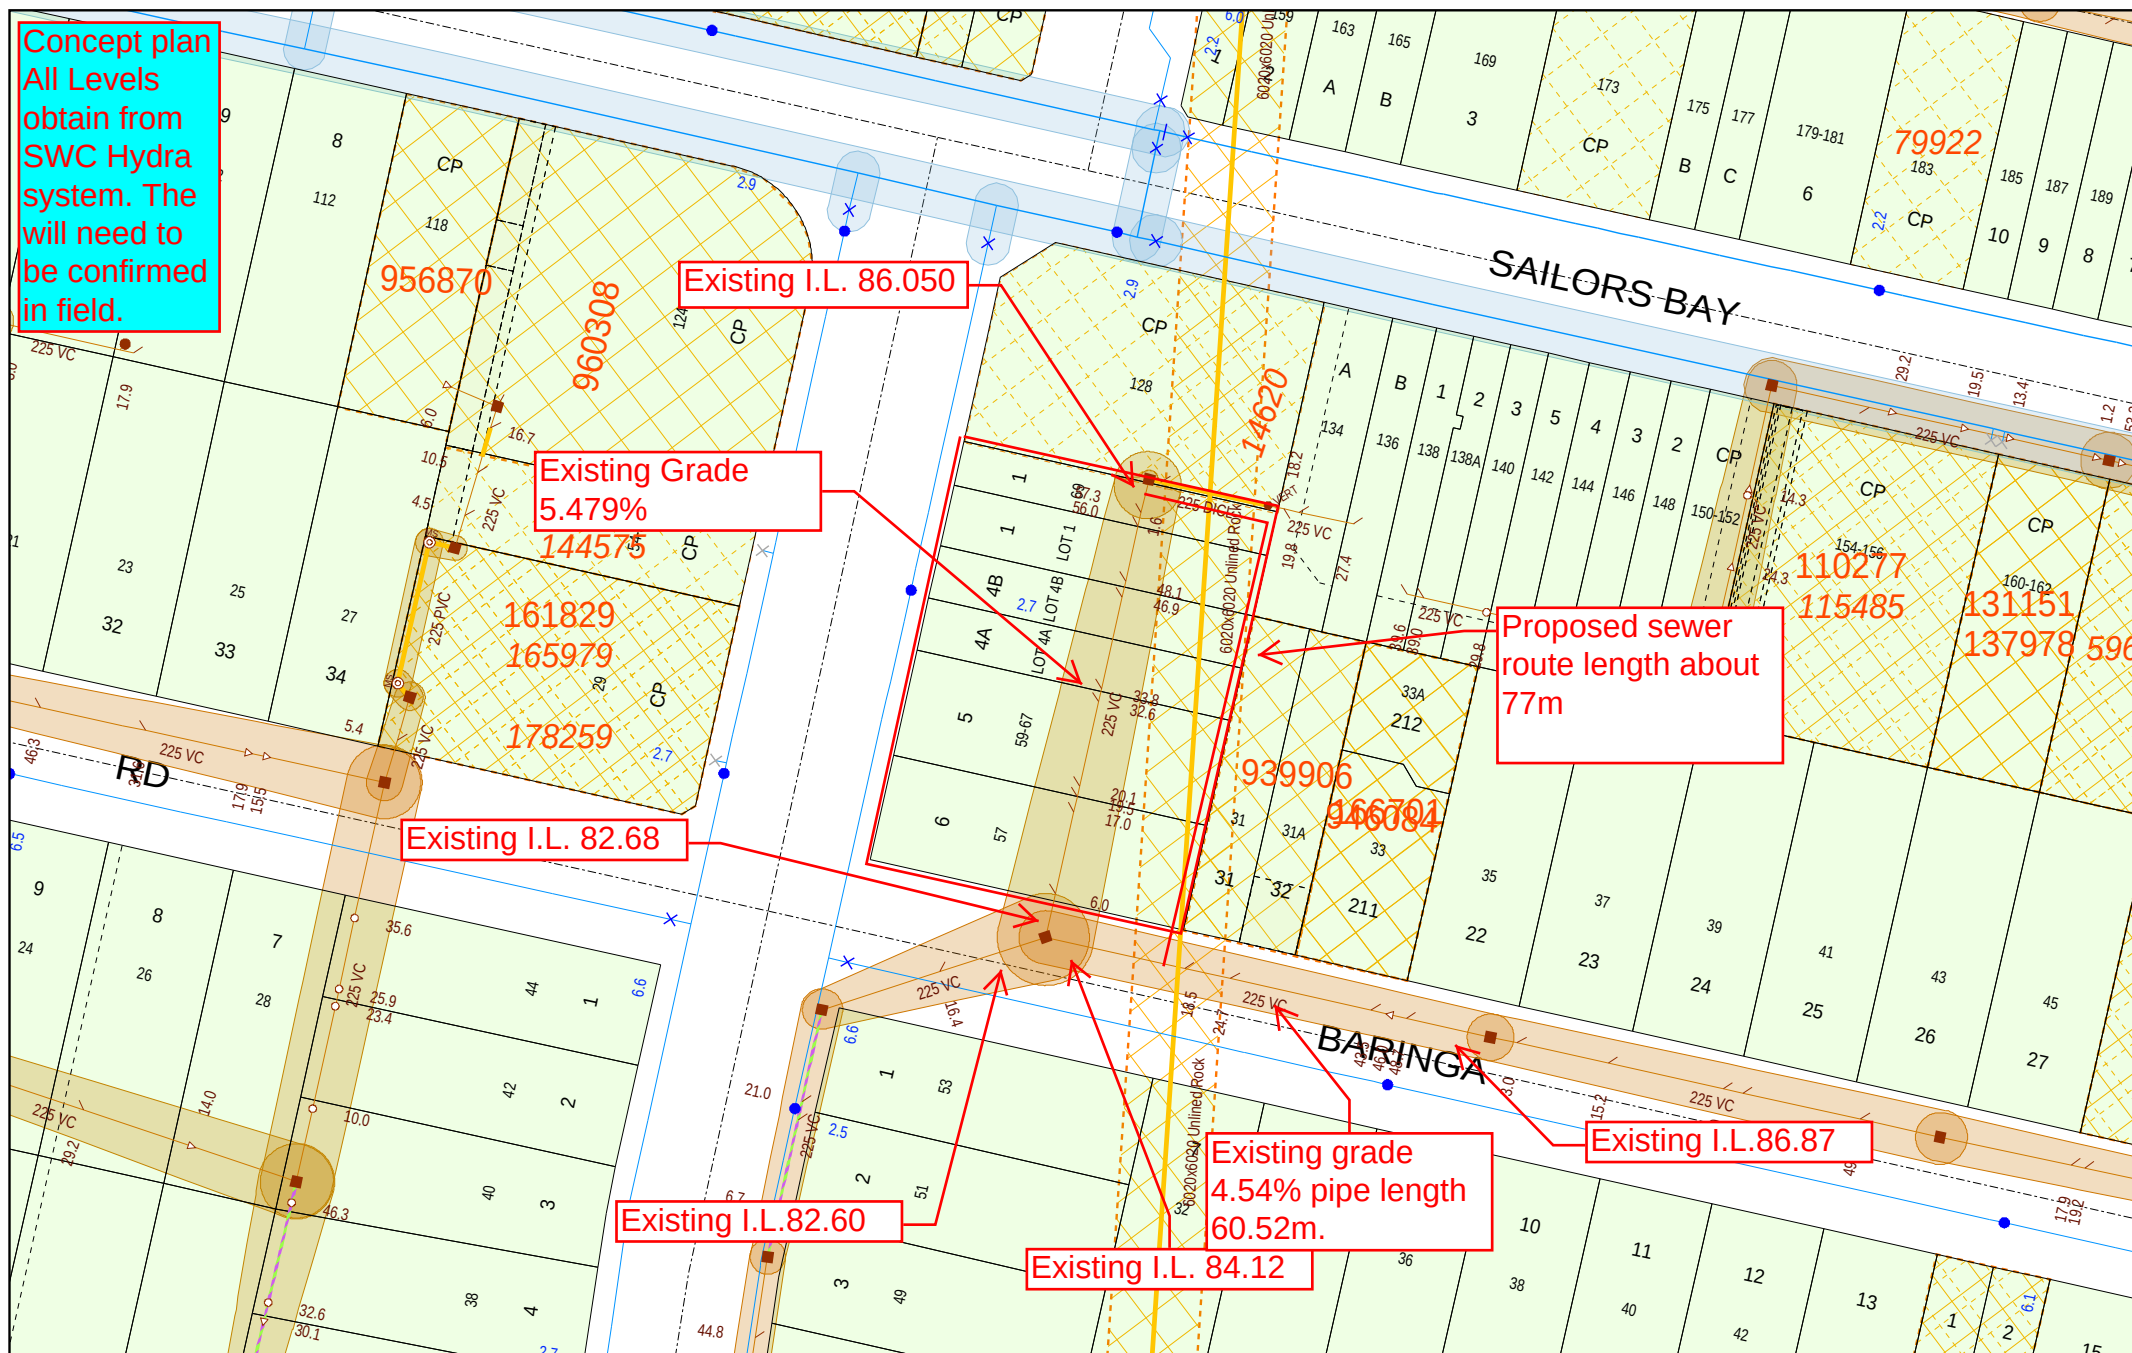

For WSC use only.
Not for distribution or sale.
Date of Production: 22/10/2024

Copyright Reserved Sydney Water 2024
No warranty is given that the information shown is complete or accurate.
SYDNEY WATER CORPORATION

57-69 Strathallen Avenue
Northbridge
Map:196 Grid:E16 Edition:Sydney UBD Edition 41

