

- **FEATURE TREE PLANTING**
Refer Landscape Specification
- **SHRUB AND ACCENT PLANTING**
Refer Landscape Specification
- **GROUNDCOVER PLANTING**
Refer Landscape Specification
- **TURF**
Refer Landscape Specification

NOT FOR CONSTRUCTION

Issue	Revision Description	Drawn	Check	Date
A	P4- Final Draft	VO	MB	17.10.19
B	P4- DA	VO	MB	01.11.19
C	DA For Approval	VO	MB	23.10.20
+	+	+	+	rev_001_000000
+	+	+	+	rev_002_000000
Project
PM19_43089
Ryde Central
1 Devlin Street,
Ryde, NSW
Development Application

Client **City of Ryde**
 Architect **WARREN AND MAHONEY**
 Contractor **TAYLOR**
 Lifestyle and opportunity @ your doorstep

DRAWING NAME

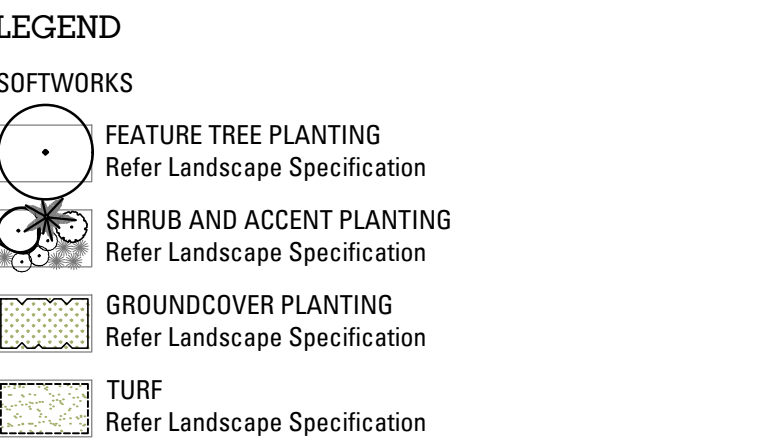
LANDSCAPE MASTERPLAN

JOB#	SHEET#	ISSUE	NORTH
19-631	100	C	

SCALE 1:500 @ A1

ARCADIA

Sydney, Suite 76, Jones Bay Wharf, 26-32 Pirrama Road, Pyrmont NSW 2009
E sydney@arcadiala.com.au
T 02 8571 2900

[illegible]

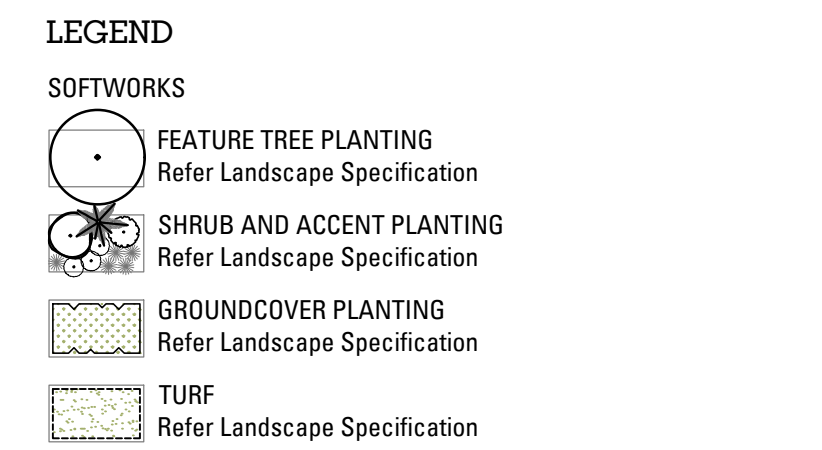
Development Application

DRAWING NAME

JOB#	SHEET#	ISSUE	NORTH
19-631	402	C	

ARCADIA

Sydney, Suite 76, Jones Bay Wharf, 26-32 Pirrama Road, Pyrmont NSW 2009
E sydney@arcadiala.com.au
T 02 8571 2900

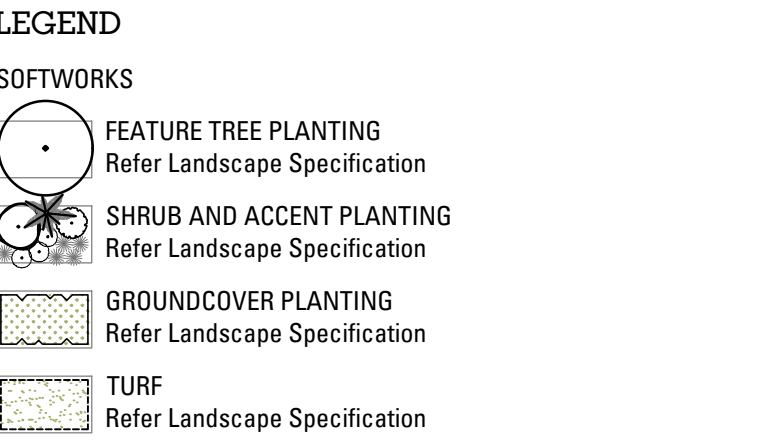
[illegible]

Client **City of Ryde**
 Architect **WARREN AND MAHONEY[®]**
 Contractor **TAYLOR**

JOB#	SHEET#	ISSUE	NORTH
19-631	403	C	

ARCADIA

Sydney, Suite 76, Jones Bay Wharf, 26-32 Pirrama Road, Pyrmont NSW 2009

[illegible]

Development Application

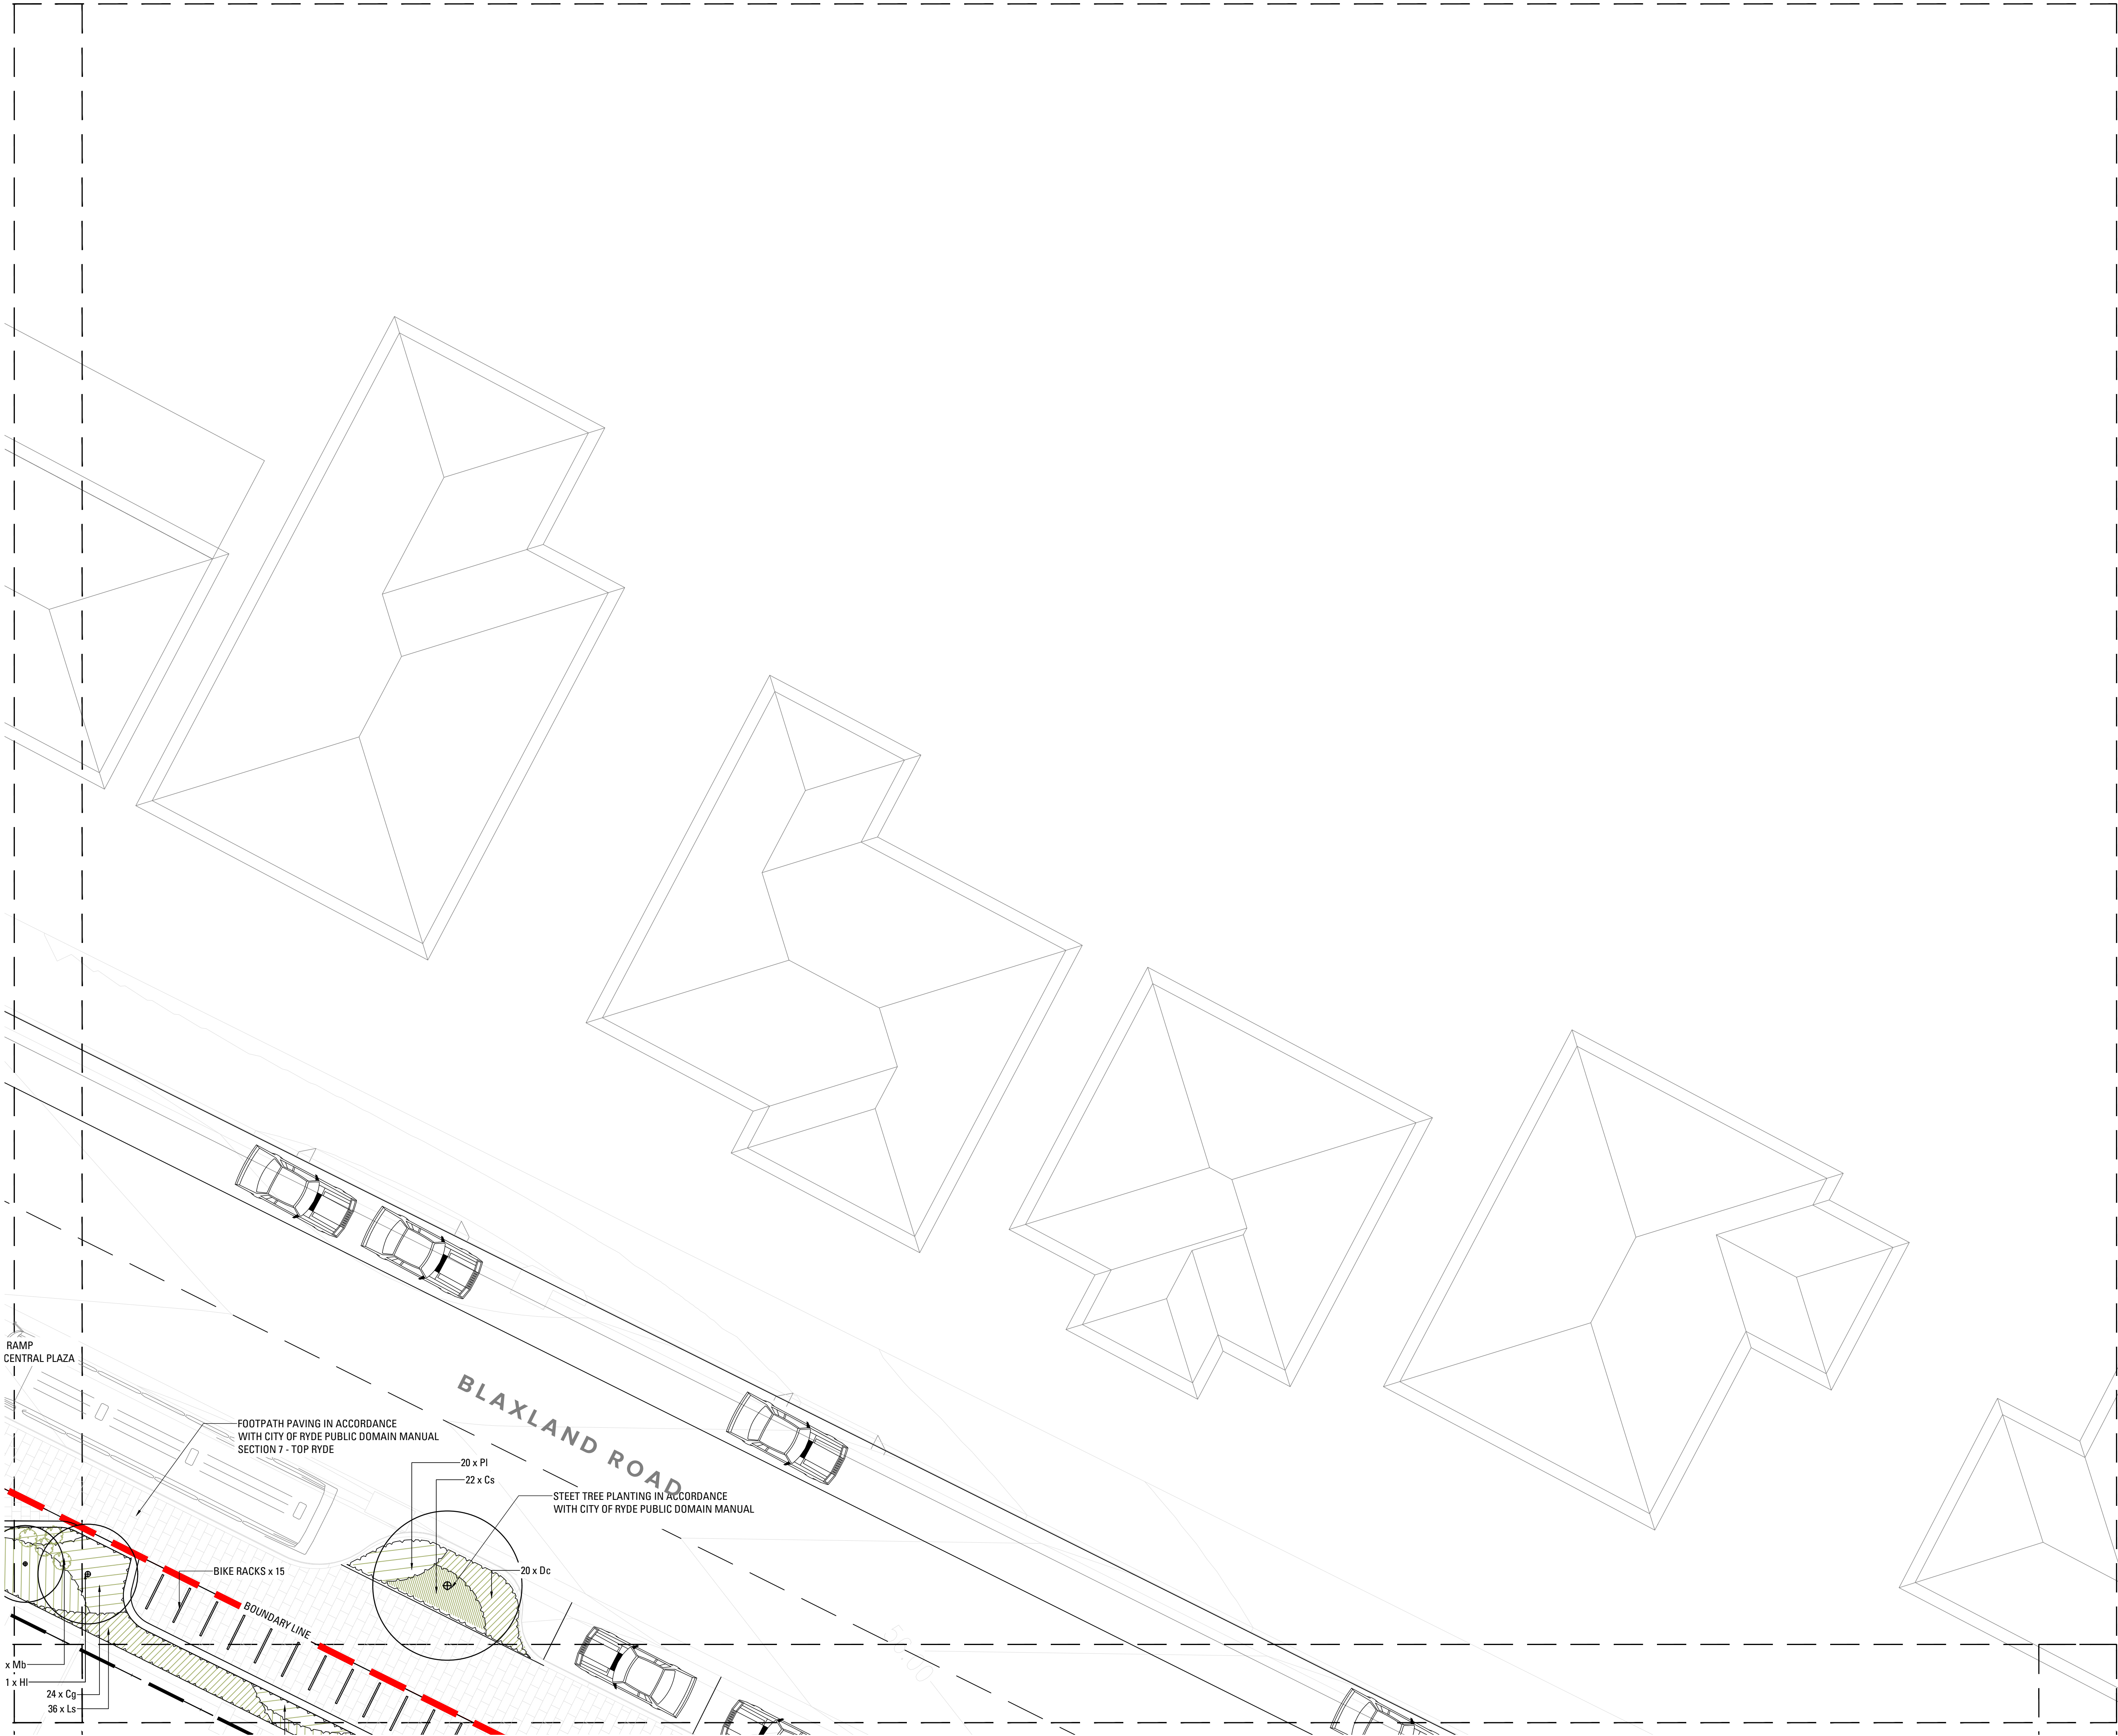
DRAWING NAME

JOB# SHEET# ISSUE

NORTH



Sydney, Suite 76, Jones Bay Wharf, 26-32 Pirrama Road, Pyrmont NSW 2009
E sydney@arcadiala.com.au
T 02 8571 2900



LEGEND

SOFTWORKS

FEATURE TREE PLANTING
Refer Landscape Specification

SHRUB AND ACCENT PLANTING
Refer Landscape Specification

GROUNDCOVER PLANTING
Refer Landscape Specification

TURF
Refer Landscape Specification

NOT FOR CONSTRUCTION

Issue	Revision Description	Drawn	Check	Date
A	P4- Final Draft	VO	MB	17.10.19
B	P4- DA	VO	MB	01.11.19
C	DA For Approval	VO	MB	23.10.20

Project

PM19_43089

Ryde Central

1 Devlin Street,
Ryde, NSW

Development Application

Client

City of Ryde
Liveable and opportunity @ your doorstep

Architect

WARREN AND MAHONEY
Contractor
TAYLOR

DRAWING NAME

SOFTWORKS PLAN

JOB#

19-631

SHEET#

405

ISSUE

C

NORTH

SCALE

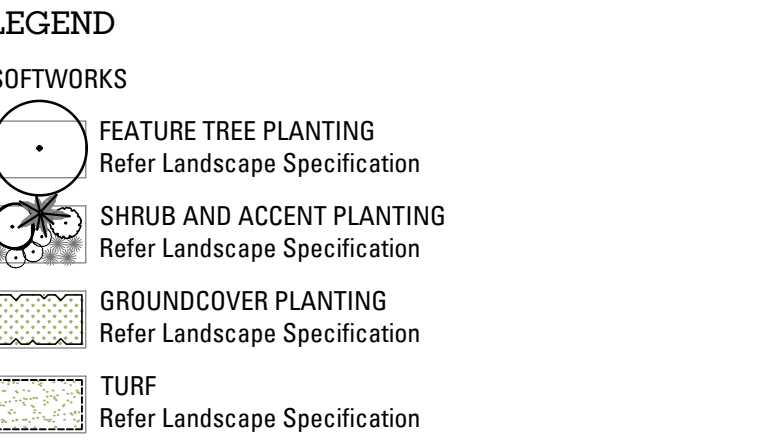
1:100 @ A1

0 1 2 3 4 5m

ARCADIA

Sydney, Suite 76, Jones Bay
Wharf, 26-32 Pirrama Road,
Pyrmont NSW 2009

E sydney@arcadiaa.com.au
T 02 8571 2900



Project
PM19_43089

Ryde Central
1 Devlin Street,
Ryde, NSW

Development Application

Client

 **City of Ryde**
diversity and opportunity in your doorstep

Architect
 **WARREN & MAHONEY**
Contractor

TAYLOR

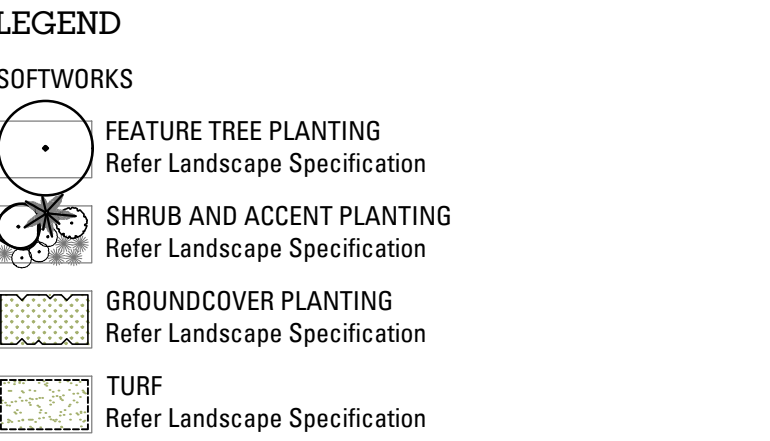
SCALE 1:100 @ A1

0 1 2 3 4 5m

ARCADIA

**Sydney, Suite 76, Jones Bay
Wharf, 26-32 Pirrama Road,
Pyrmont NSW 2009**

**E sydney@arcadia.com.au
T 02 8571 2900**

[illegible]

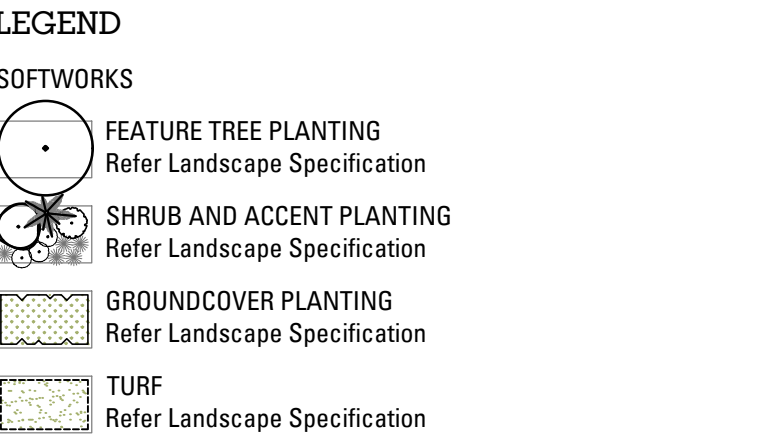
Development Application

DRAWING NAME

JOB#	SHEET#	ISSUE	NORTH
19-631	407	C	

ARCADIA

Sydney, Suite 76, Jones Bay Wharf, 26-32 Pirrama Road, Pyrmont NSW 2009
E sydney@arcadiala.com.au
T 02 8571 2900

[illegible]

Client
 City of Ryde
 Lifestyle and opportunity @ your doorstep

Architect
 WARREN AND MAHONEY™
 Contractor
TAYLOR

SCALE 1:100 @ A1

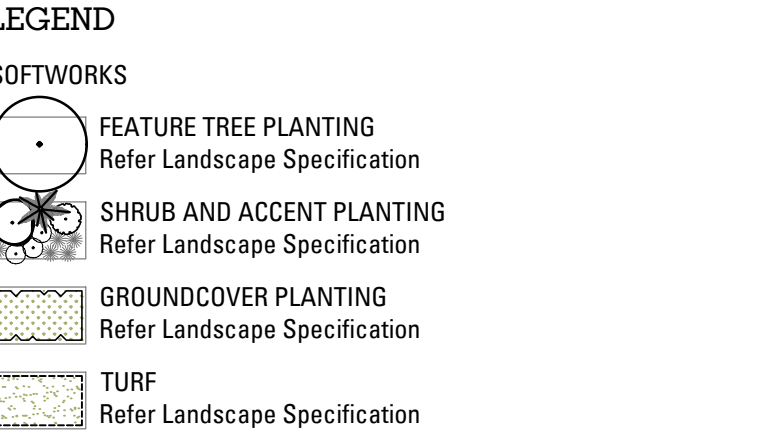


A horizontal scale bar with alternating black and white segments. It is marked with numbers 0, 1, 2, 3, 4, and 5m.

ARCADIA

Sydney, Suite 76, Jones Bay
Wharf, 26-32 Pirrama Road,
Pyrmont NSW 2009

E sydney@arcadiala.com.au
T 02 8571 2900

[illegible]

DRAWING NAME

SOFTWORKS PLAN - Lvl 1&2

JOB#	SHEET#	ISSUE	NORTH
9-631	413	C	

Sydney, Suite 76, Jones Bay
Wharf, 26-32 Pirrama Road,
Pyrmont NSW 2009

E sydney@arcadiala.com.au
T 02 8571 2900