
**FOR APPROVAL**

**NOTE**  
The Builder shall check all dimensions and levels on site prior to construction. Notify any errors, discrepancies or omissions to the architect. Refer to written dimensions only. Do not scale drawings. Drawings shall not be used for construction purposes until issued for construction. This drawing reflects a design by Glendenning Szoboszlay Architects and is to be used only for work within the boundaries of the site.  
All boundaries and contours are subject to survey drawing. All levels to Australian Height Data. It is the contractor's responsibility to confirm all measurements on site and locations of any services prior to work on site.  
All documents here within are subject to Australian Copyright Laws.

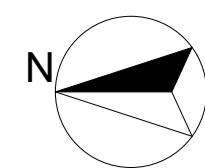

**GLENDENNING  
SZOBOSZLAY  
ARCHITECTS**

A: 2/605 Pacific Highway, Mt. Colah, NSW, 2079  
T: (02) 9482 7033  
F: (02) 9482 7201  
E: admin@gsarchitects.com.au

02  
01  
Rev

ISSUED FOR DA  
DRAFT DA  
Description

6/12/2019  
4/12/2019  
Date

Drawn | Checked MS | MG  
Plot Date: 6/12/2019  
Lot LOT 1 & LOT 6  
Plan Type DP 19875 & DP 198725  
Client ST EDMUND'S COLLEGE  
Site: 60 BURNS ROAD WAHROONGA NSW 2076

**DRAWING TITLE:**  
**DEMOLITIONS**  
**FIRST FLOOR DEMOLITION PLAN**  
**PROJECT NAME:**  
**ST. EDMUND'S COLLEGE**

**DRAWING SCALE:**  
**1:200 @ A1**  
**1:400 @ A3**  
**PROJECT NUMBER:**  
**1302**

**REVISION NO.**  
**02**  
**STAGE:**  
**DA -**  
**DRAWING NO.**  
**A-0301**




EXISTING WALLS TO REMAIN

DENOTES AREA OF DEMOLITION

ELEMENTS TO BE DEMOLISHED

NOTE: AREAS OF DEMOLITION  
WITHIN TREE TPZ's ARE TO  
FOLLOW PROCEDURES  
DESCRIBED IN THE ARBORISTS  
REPORT

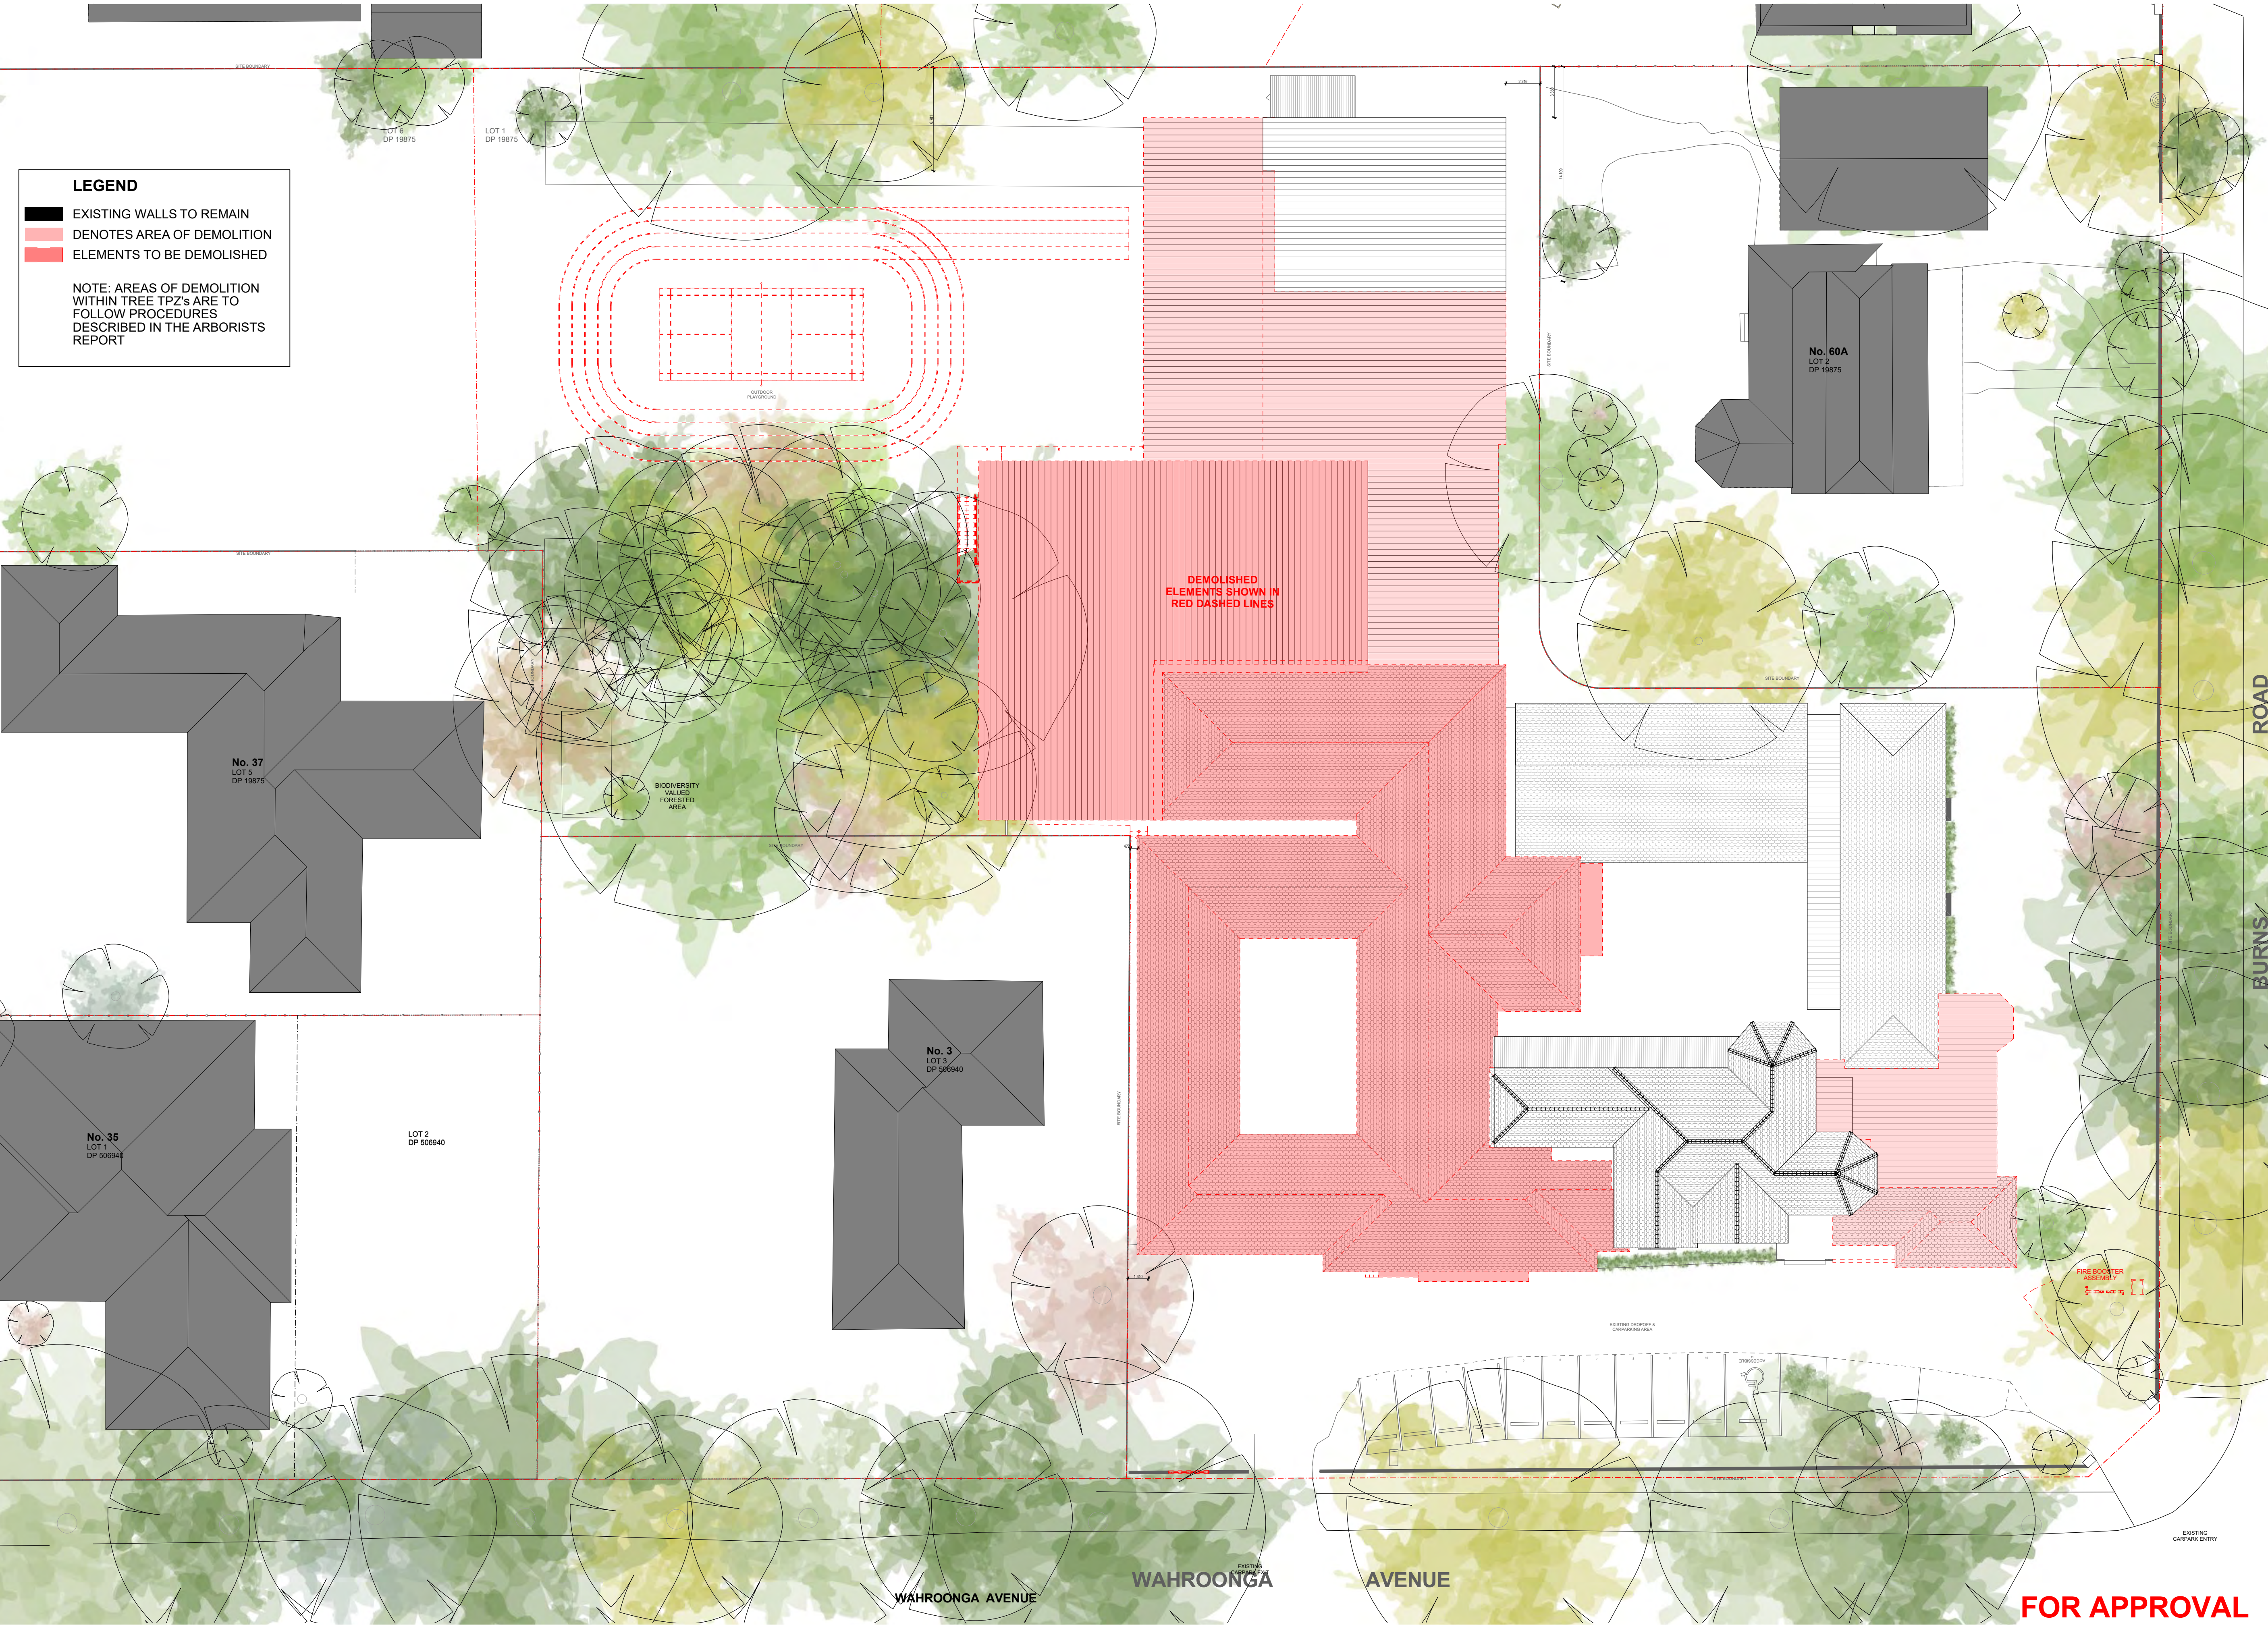

**NOTE**  
The Builder shall check all dimensions and levels on site prior to construction. Notify any errors, discrepancies or omissions to the architect. Refer to written dimensions only. Do not scale drawings. Drawings shall not be used for construction purposes until issued for construction. This drawing reflects a design by Glendenning Szoboszlay Architects and is to be used only for work which is authorised in writing by Glendenning Szoboszlay Architects.  
All boundaries and contours are subject to survey drawing. All levels to Australian Height Data. It is the contractor's responsibility to confirm all measurements on site and locations of any services prior to work on site.  
All documents here within are subject to Australian Copyright Laws.



St Edmund's

COLLEGE

midson

02

01

Rev

**GLENDENNING  
SZOBOSZLAY  
ARCHITECTS**

A: 2/605 Pacific Highway, Mt. Colah, NSW, 2079  
T: (02) 9482 7033  
F: (02) 9482 7201  
E: admin@gsarchitects.com.au

ISSUED FOR DA  
DRAFT DA  
Description

6/12/2019  
4/12/2019  
Date

Client  
Site:

MS | MG  
6/12/2019  
LOT 1 & LOT 6  
DP 19875 & DP 198725  
ST EDMUND'S COLLEGE  
60 BURNS ROAD WAHROONGA  
NSW 2076

DRAWING TITLE:  
**DEMOLITIONS**  
**ROOF DEMOLITION PLAN**

PROJECT NAME:  
**ST. EDMUND'S COLLEGE**

DRAWING SCALE:  
**1:200 @ A1**  
**1:400 @ A3**

PROJECT NUMBER:  
**1302**

REVISION NO.  
**02**


STAGE: DA -  
DRAWING NO.:  
**A-0302**

BIMcloud: BIM2 - BIMcloud Basic for ARCHICAD 22/1302 St Edmunds College/1302 St Edmunds DA01 (V22)







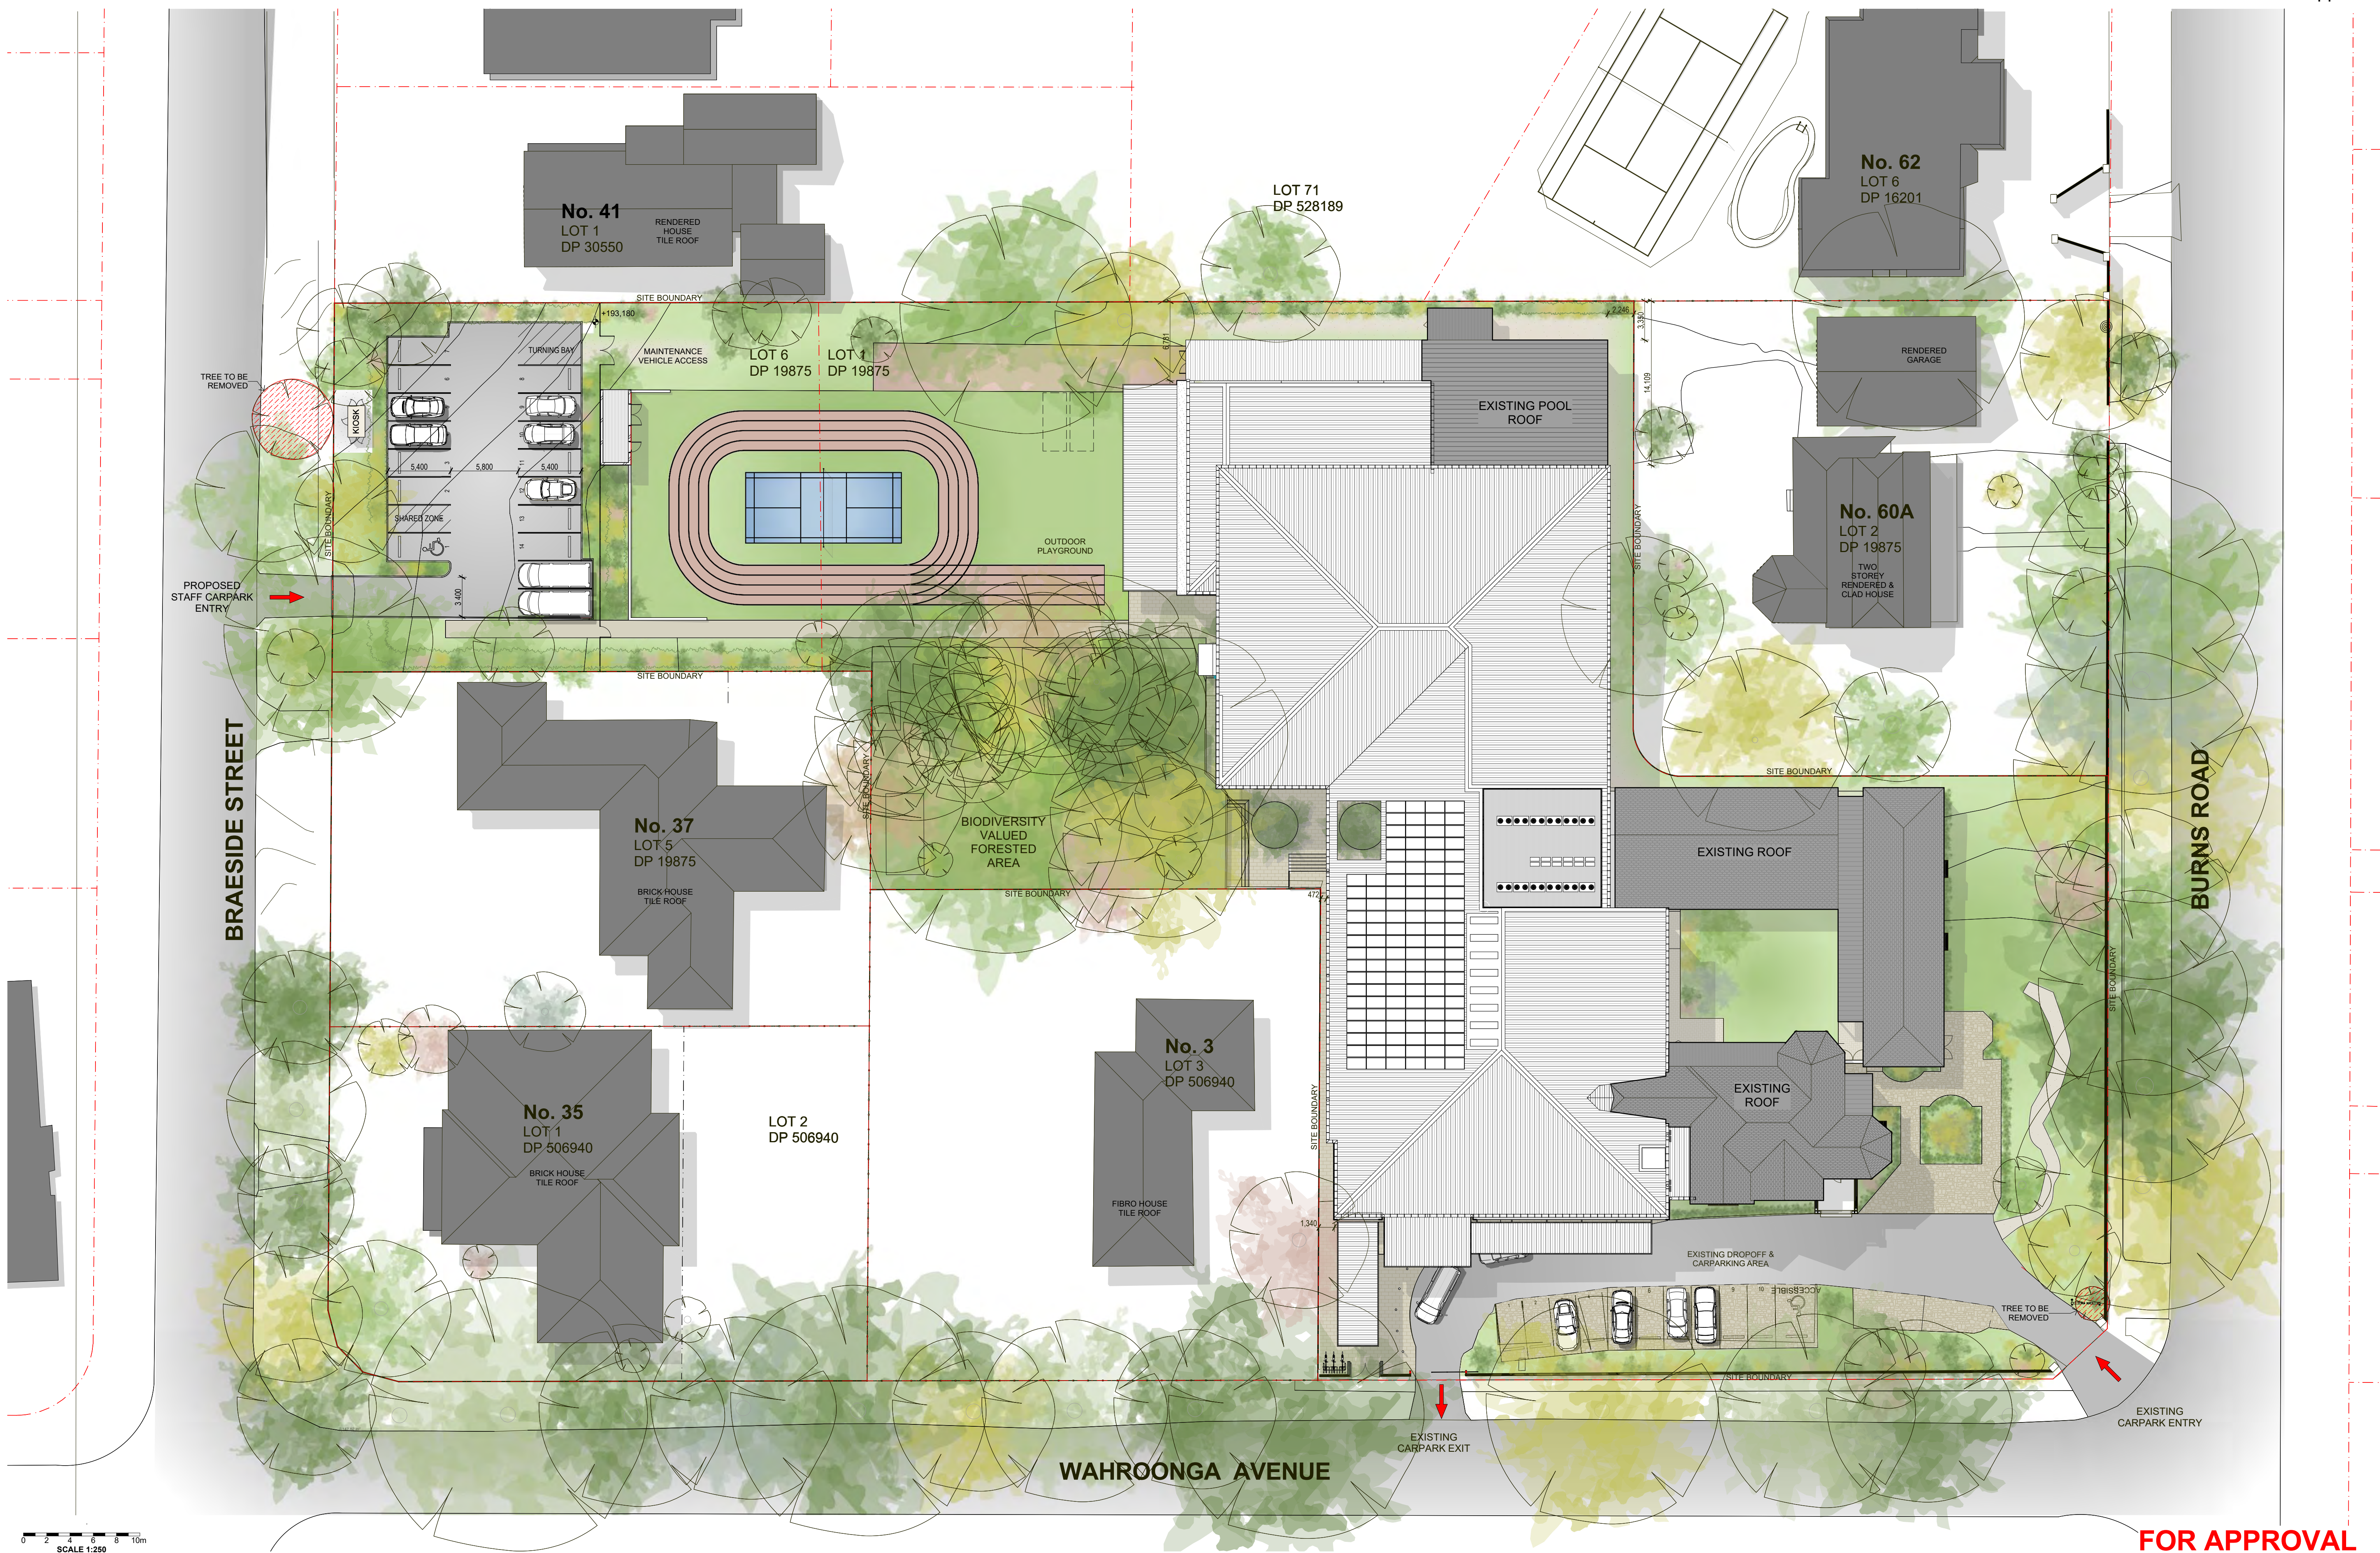

FOR APPROVAL


## NOTE

The Builder shall check all dimensions and levels on site prior to construction. Notify any errors, discrepancies or omissions to the architect. Refer to written dimensions only. Do not scale drawings. Drawings shall not be used for construction purposes until issued for construction. This drawing reflects a design by Glendenning Szoboszlay Architects and is to be used only for work within the parameters set out in the contract.

All boundaries and contours are subject to survey drawing. All levels to Australian Height Data. It is the contractor's responsibility to confirm all measurements on site and locations of any services prior to work on site. All documents here within are subject to Australian Copyright Laws.



St Edmund's **midson** COLLEGE

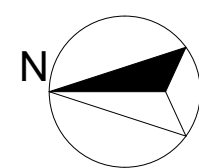

**GLENDENNING  
SZOBOSZLAY  
ARCHITECTS**

A: 2/805 Pacific Highway, Mt. Colah,  
NSW, 2079

T: (02) 9482 7033  
F: (02) 9482 7201  
E: admin@gsarchitects.com.au

03  
02  
01  
Rev

ISSUED FOR DA  
DRAFT DA  
DESIGN DEVELOPED  
Description

6/12/2019  
2/12/2019  
28/11/2019  
Date

Drawn | Checked  
Plot Date:  
Lot  
Plan Type

Client  
Site:

MS | MG  
6/12/2019  
LOT 1 & LOT 6  
DP 19875 & DP 198725

ST EDMUND'S COLLEGE  
60 BURNS ROAD WAHROONGA  
NSW 2076

DRAWING TITLE:

SITE PLANS

**PROPOSED SITE PLAN**

PROJECT NAME:

**ST. EDMUND'S COLLEGE**

DRAWING SCALE:

1:250 @ A1

1:500 @ A3

PROJECT NUMBER:

1302

REVISION NO.

03

STAGE: DRAWING NO.

DA - **A-0401**