


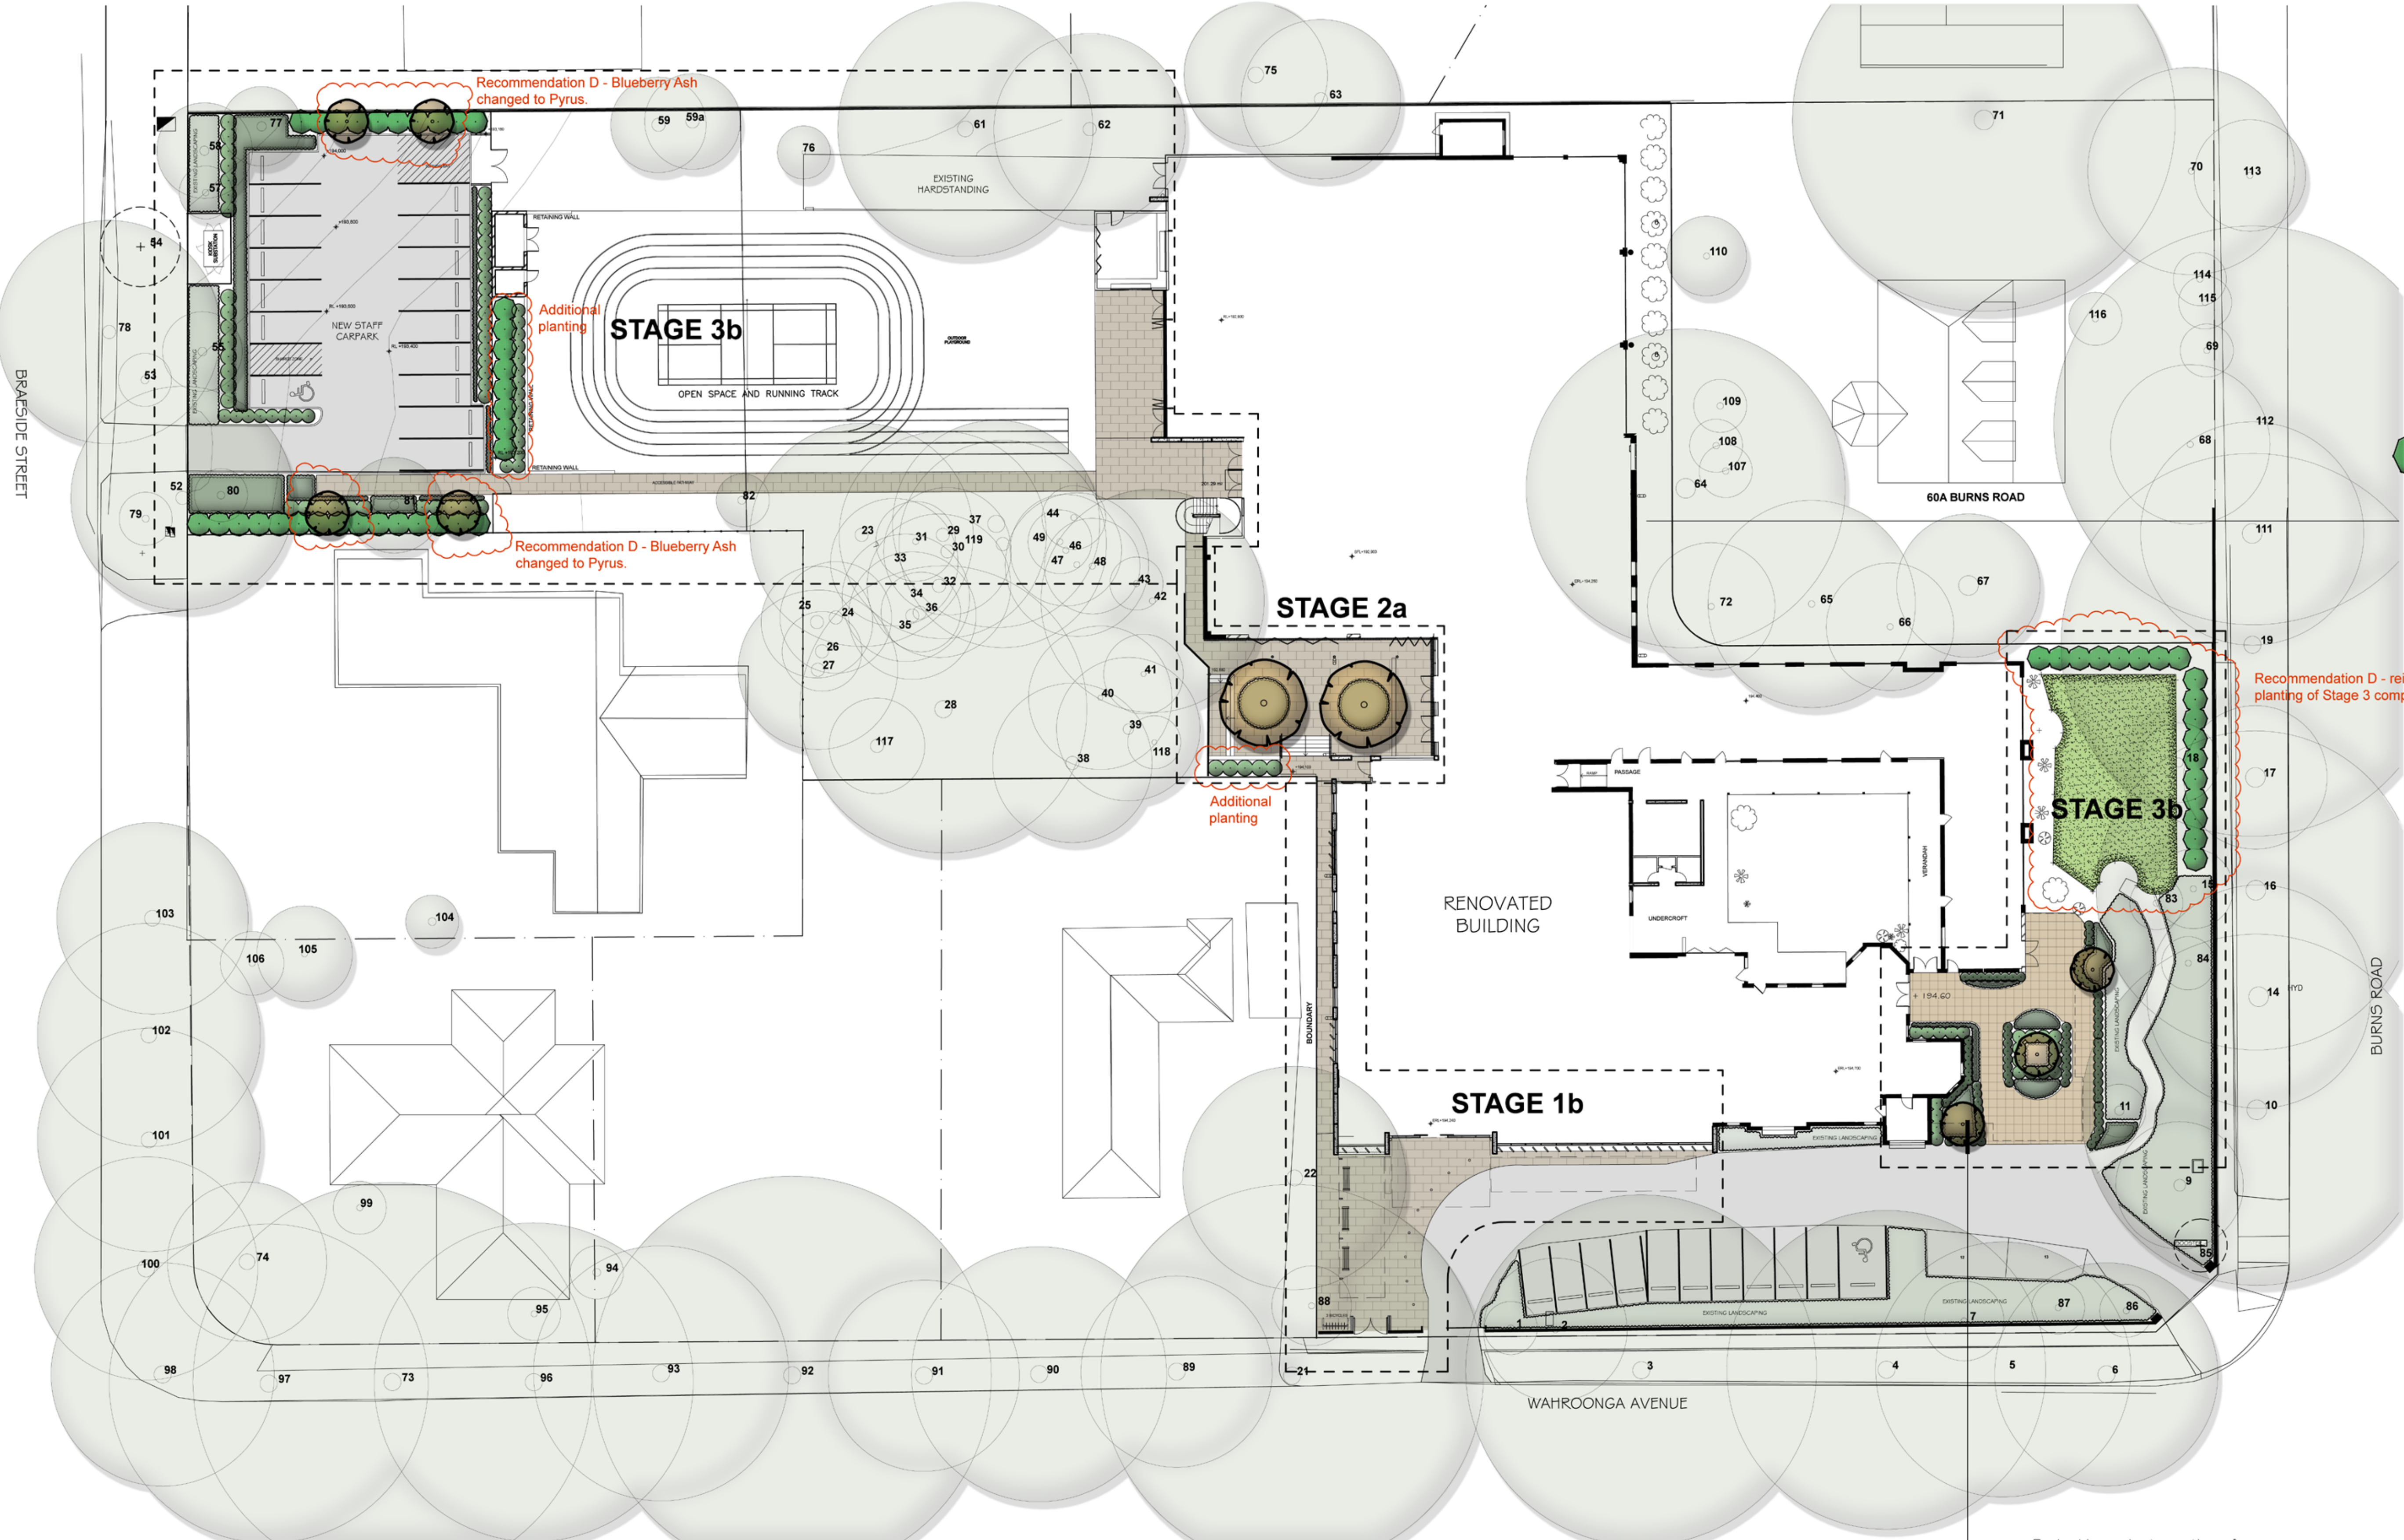

LEGEND

- EXISTING TREES TO BE REMOVED
- EXISTING TREES TO BE RETAINED
- EXISTING GARDEN AREAS TO BE RETAINED
- PROPOSED SANDSTONE FLAGGING PAVING TO MATCH EXISTING
- PROPOSED EVERGREEN TREES
- PROPOSED DECIDUOUS TREES
- PROPOSED SCREEN SHRUBS
- PROPOSED LOW SHRUBS
- MASS PLANTING AREAS

REVISIONS

A 14.05.20

1. Minor revisions to suit Council comments.

Verify all dimensions on site before commencing construction or ordering materials. Verify the dimensions of all manufactured products before installation. Use figured dimensions in preference to scaled dimensions. Report any discrepancies to the Landscape Architect for a decision before work commences.

NOTES

This plan is to be read in conjunction with all documentation prepared by **Glendenning Szoboszlai Architects**.

iScape
LANDSCAPE ARCHITECTURE

office. 16/303 pacific highway
lindfield nsw 2070
postal. 25 bent street
lindfield nsw 2070
ph 9416 4290 fax 9416 4735
A.C.N 097 328 580
email ijla@netspace.net.au

project
St. Edmund's College
60 Burns Road, Wahroonga

drawing
Landscape Masterplan

client
St. Edmund's College

date
May 2020

scale
1:250 @ A1
1:500 @ A3

job.dwg no.
103.20(19)/363'A

no. in set
ONE/THREE

designed by
IJ

drawn by
AM/HL

SCHEDULE OF PLANT MATERIAL

CODE	BOTANICAL NAME	COMMON NAME	QUANTITY	MATURE HEIGHT	CONTAINER SIZE	STAKES
AO	<i>Agapanthus orientalis</i>	African Lily	23	1m	200mm	-
AK	<i>Azalea kirin</i>	Kirin Azalea	35	1m	200mm	-
BMJ	<i>Buxus microphylla</i> var. <i>japonica</i>	Japanese Box	82	1m	200mm	-
CM	<i>Clivia miniata</i>	Bush Lily	137	0.4m	140mm	-
CSh	<i>Camellia sasanqua</i> 'Hiryu'	Sasanqua Camellia	15	3m	45 litre	-
DSs	<i>Dianella</i> 'Silver Streak'	Silver Streak Dianella	28	0.4m	140mm	-
GF	<i>Gardenia augusta</i> 'Florida'	Gardenia	12	1m	200mm	-
LM	<i>Liriope muscari</i>	Turf Lily	346	0.4m	140mm	-
OJ	<i>Ophiopogon japonicus</i>	Mondo Grass	32	0.2m	140mm	-
PCc	<i>Pyrus calleryana</i> 'Capital'	Ornamental Pear	7	8m	100 litre	2
PU	<i>Pyrus ussuriensis</i>	Manchurian Pear	2	13m	100 litre	2
SAP	<i>Syzygium australe</i> 'Pinnacle'	Dwarf Lilli Pilli	26	3m	200mm	-
VO	<i>Viburnum odoratissimum</i>	Sweet Viburnum	30	2.5m	200mm	-
VH	<i>Viola hederacea</i>	Native Violet	15	0.1m	140mm	-



Pyrus calleryana 'Capital'
Ornamental Pear



Azalea kirin
Kirin Azalea



Camellia sasanqua 'Hiryu'
Sasanqua Camellia




Agapanthus orientalis
Agapanthus




Clivia miniata
Clivea




Liriope muscari
Turf Lilly

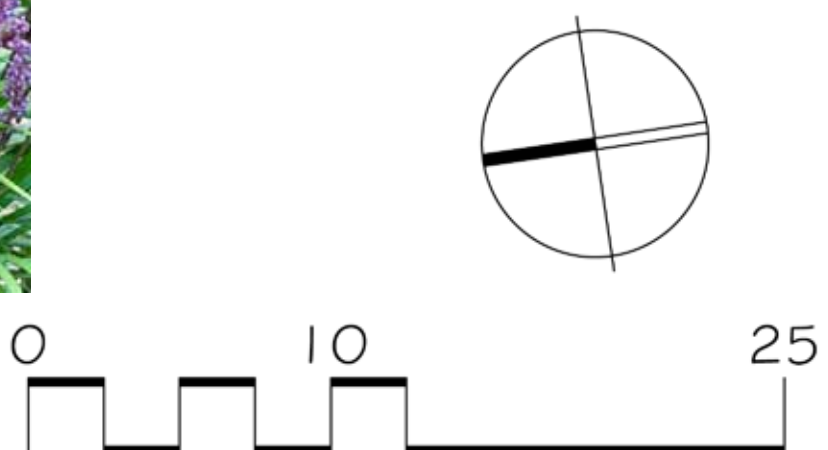

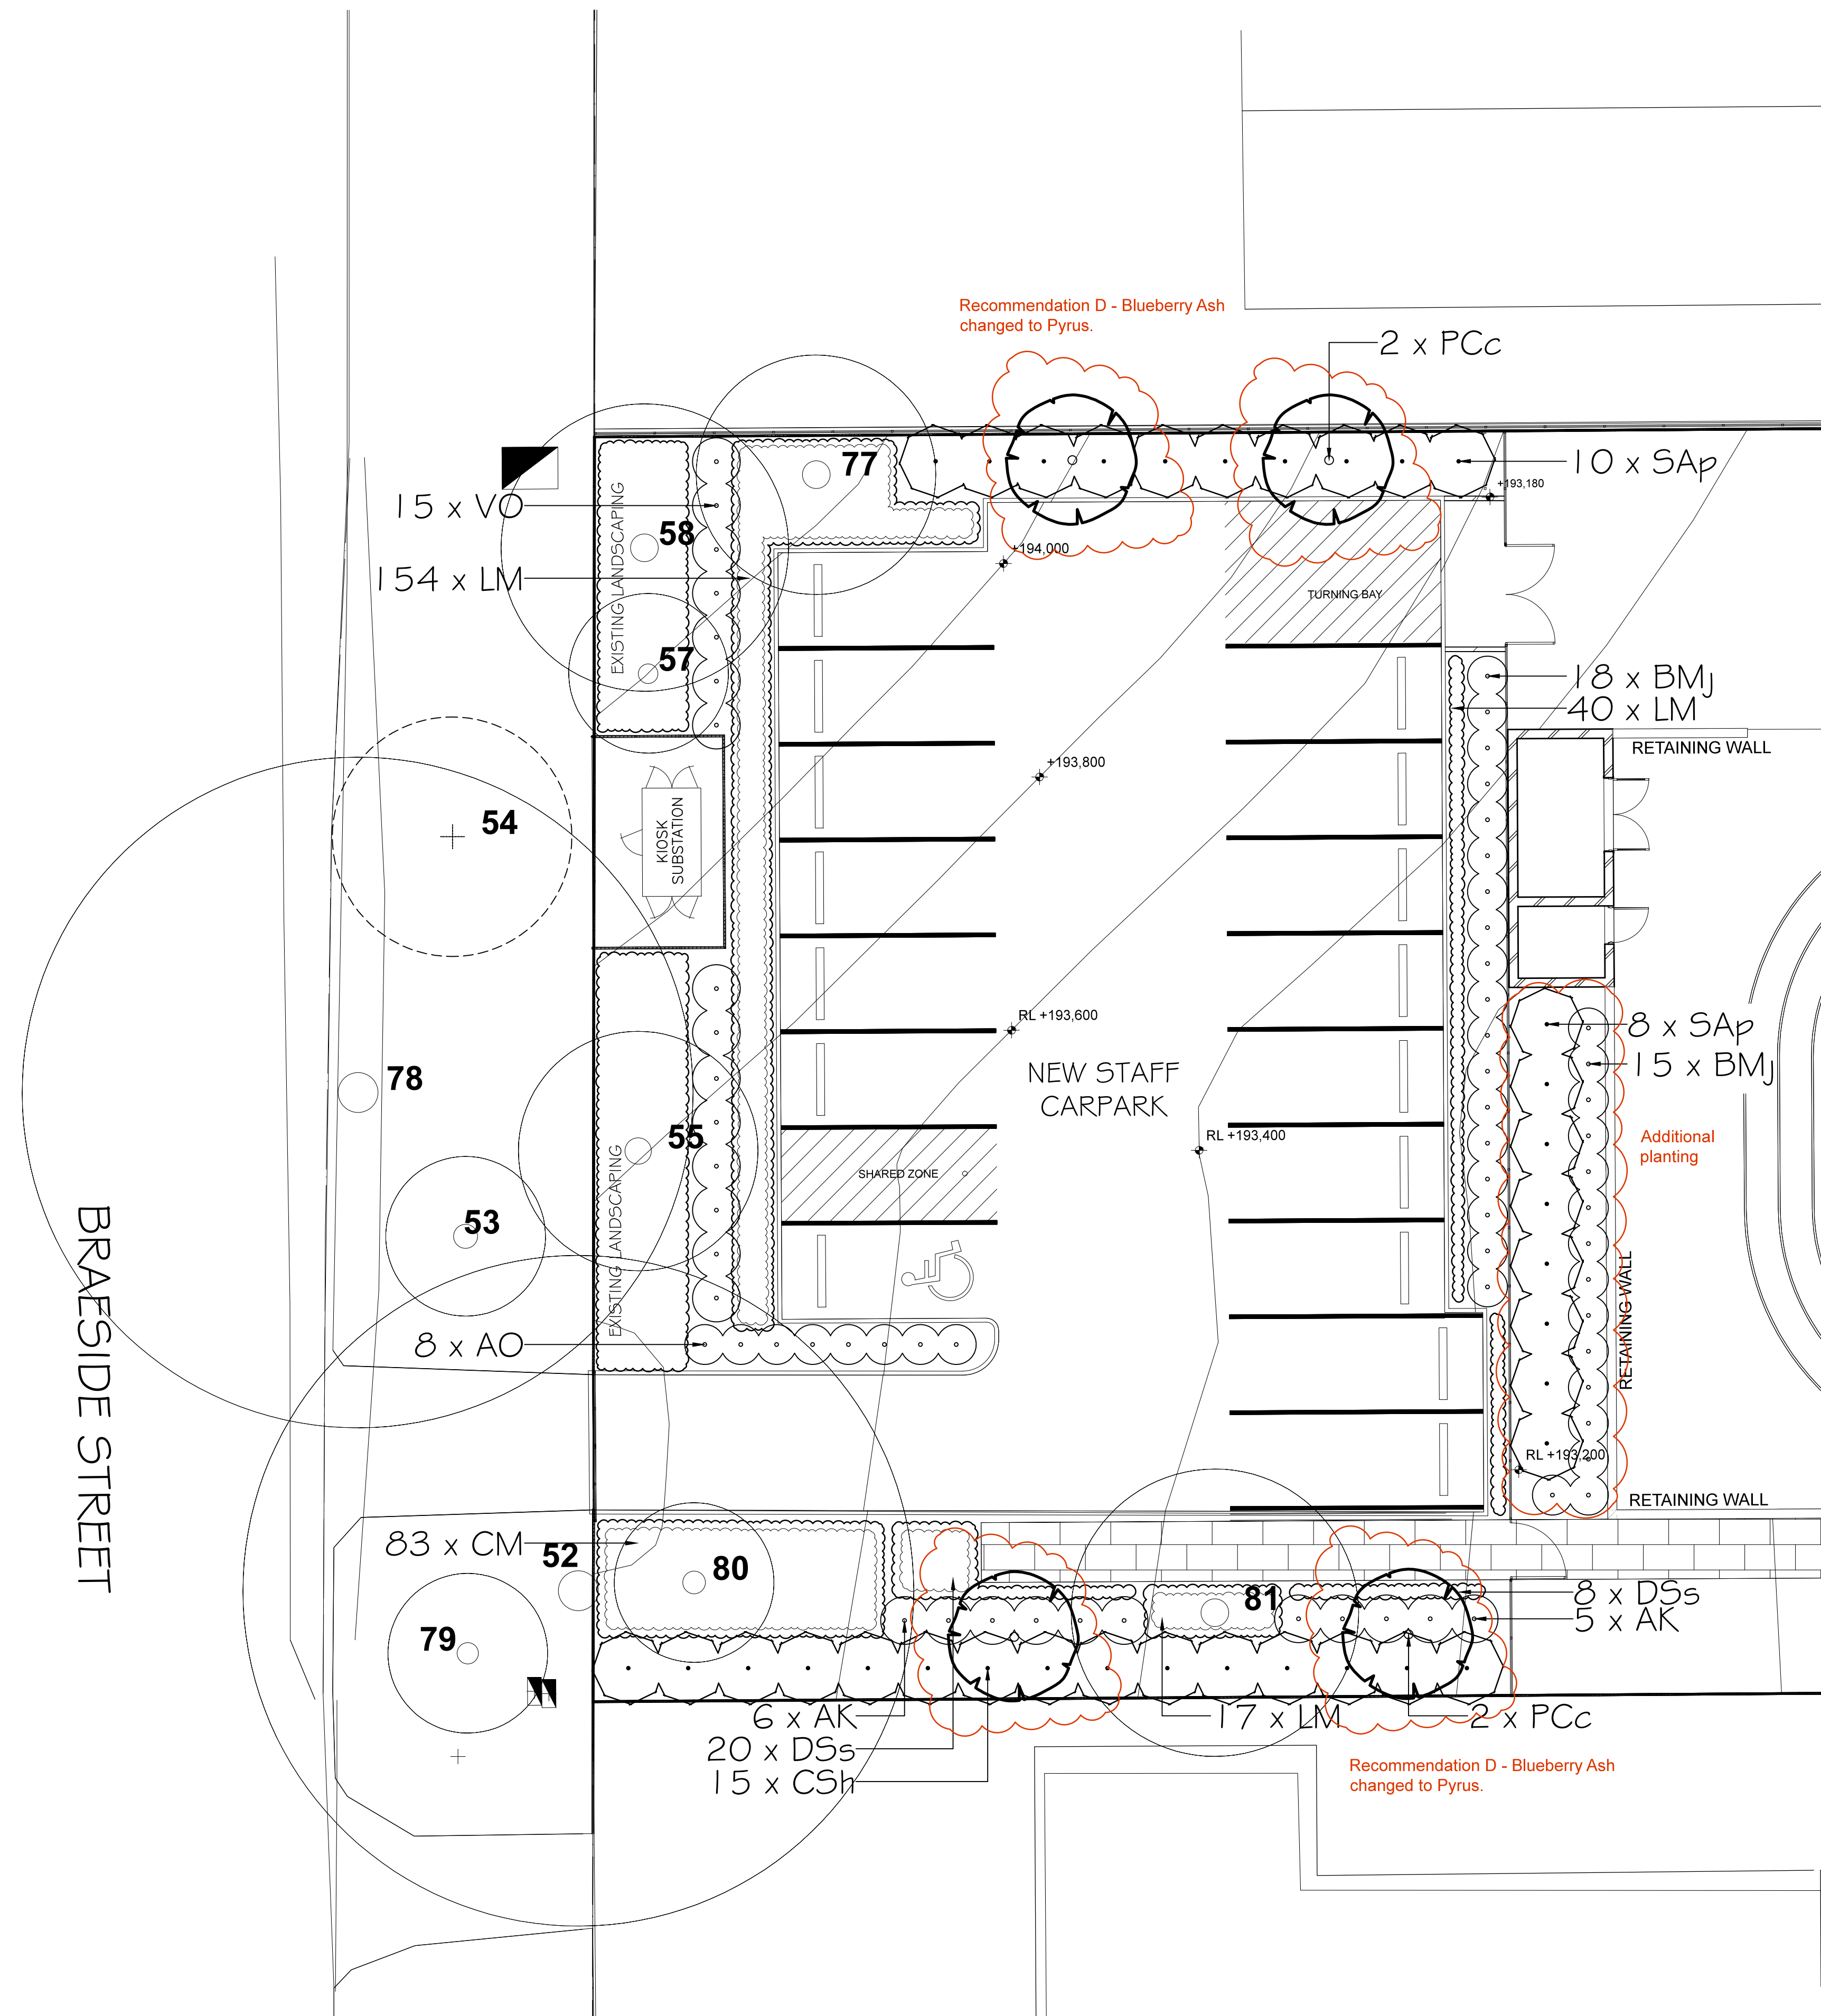

- ### LEGEND
- EXISTING TREES TO BE REMOVED
 - EXISTING TREES TO BE RETAINED
 - EXISTING GARDEN AREAS TO BE RETAINED
 - PROPOSED SANDSTONE FLAGGING PAVING TO MATCH EXISTING
 - PROPOSED EVERGREEN TREES
 - PROPOSED DECIDUOUS TREES
 - PROPOSED SCREEN SHRUBS
 - PROPOSED LOW SHRUBS
 - MASS PLANTING AREAS

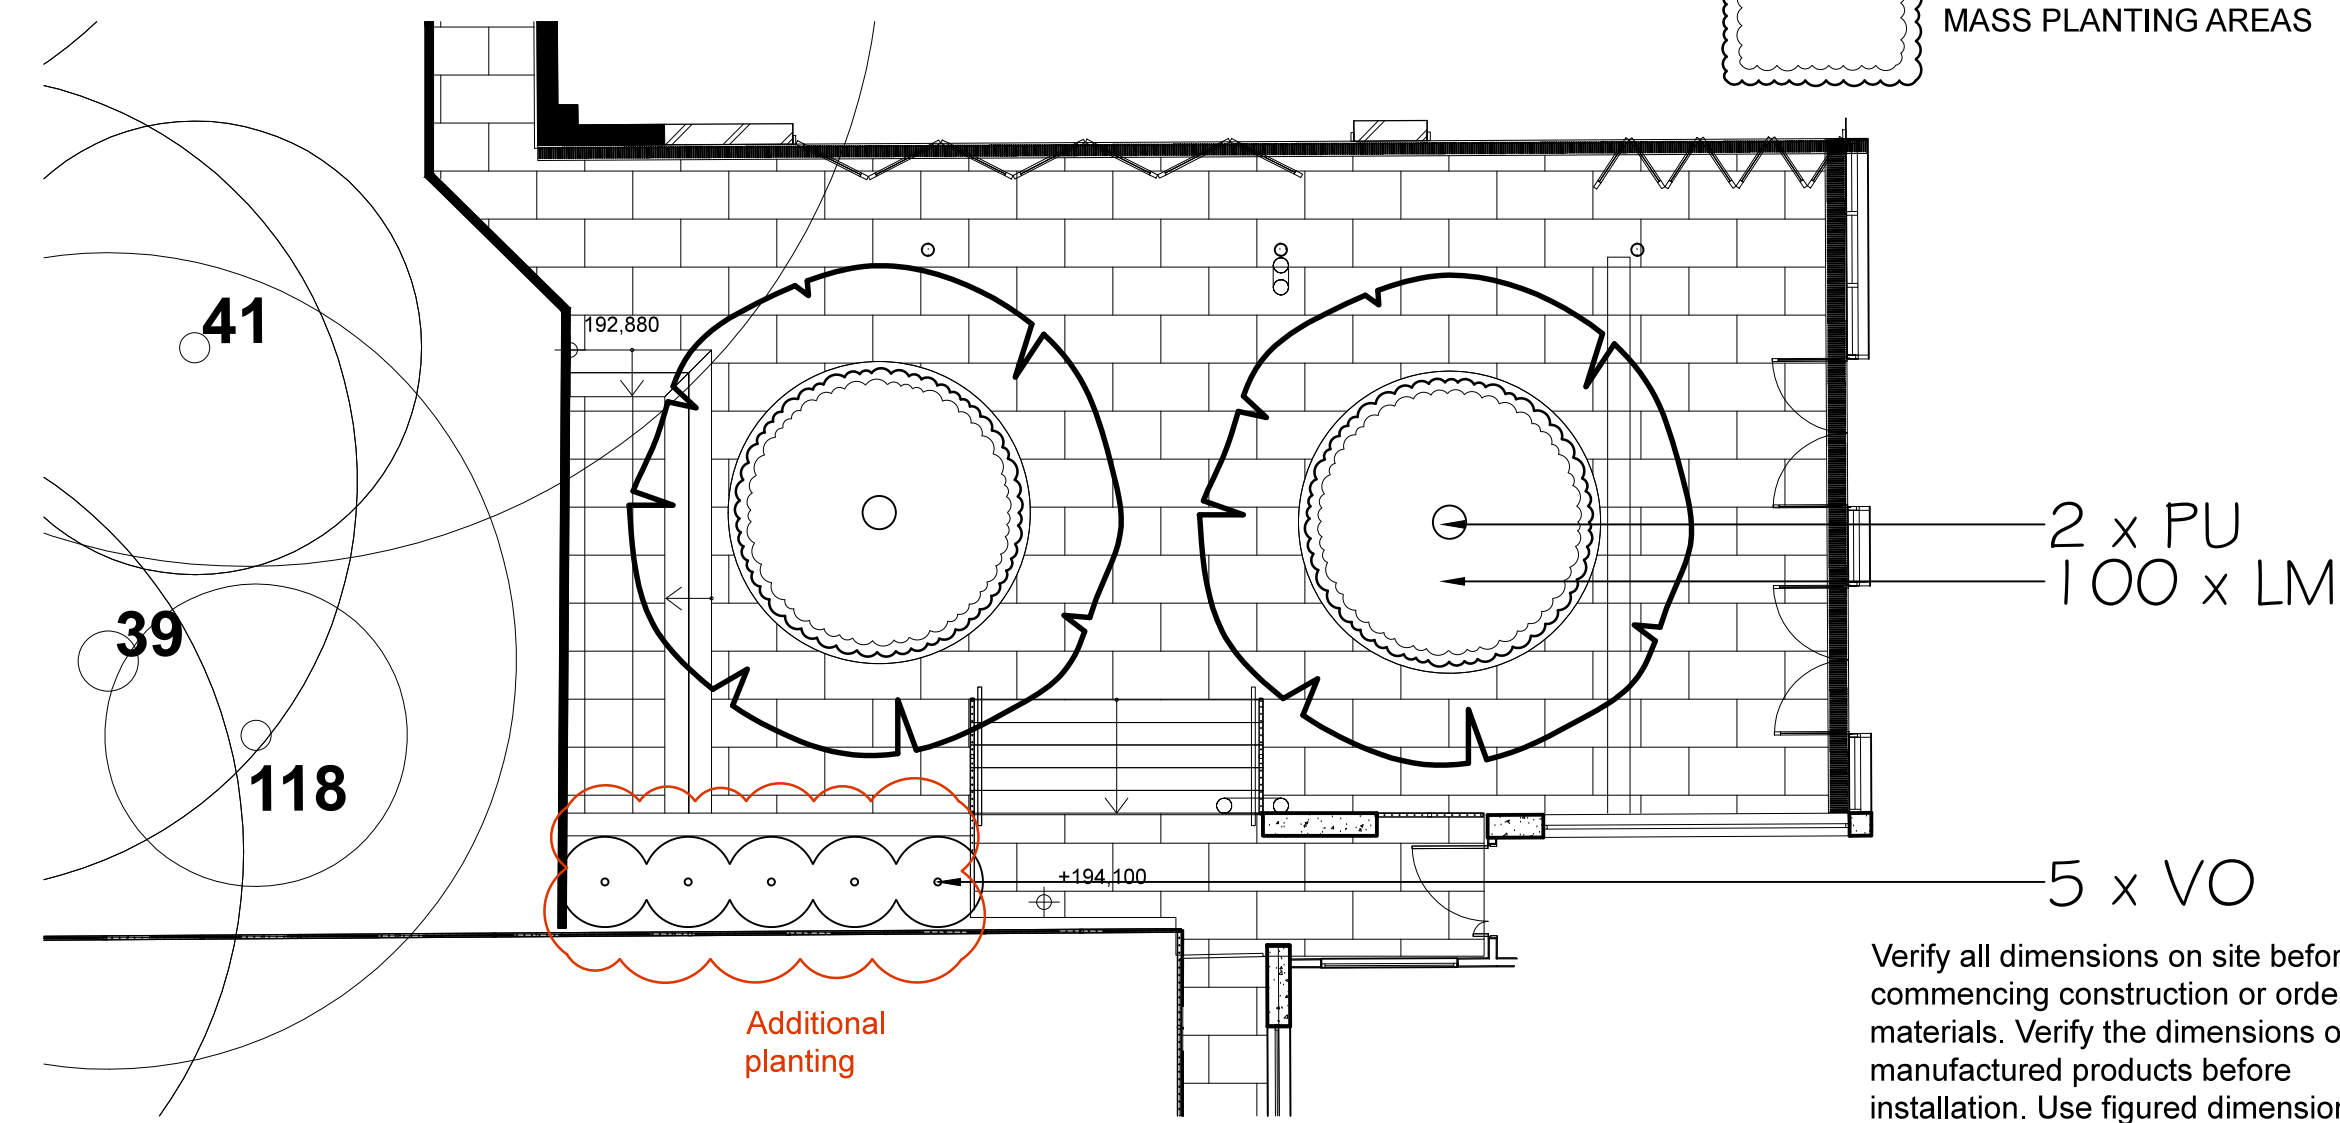

Verify all dimensions on site before commencing construction or ordering materials. Verify the dimensions of all manufactured products before installation. Use figured dimensions in preference to scaled dimensions. Report any discrepancies to the Landscape Architect for a decision before work commences.

REVISIONS

REVISIONS	DATE
A	14.05.20

1. Minor revisions to suit Council comments.

NOTES

This plan is to be read in conjunction with all documentation prepared by **Glendenning Szoboszlai Architects**.

iScape
LANDSCAPE ARCHITECTURE

office. 16/303 pacific highway
lindfield nsw 2070
postal. 25 bent street
lindfield nsw 2070
ph 9416 4290 fax 9416 4735
A.C.N 097 328 580
email ijla@netspace.net.au

project
St. Edmund's College
60 Burns Road, Wahroonga

drawing
Detail Landscape Plan 1

client
St. Edmund's College

date
May 2020


scale
1:100 @ A1
1:200 @ A3


job.dwg no.
103.20(19)/375'A'

no. in set
TWO/THREE

designed by
IJ

drawn by
AM/HL

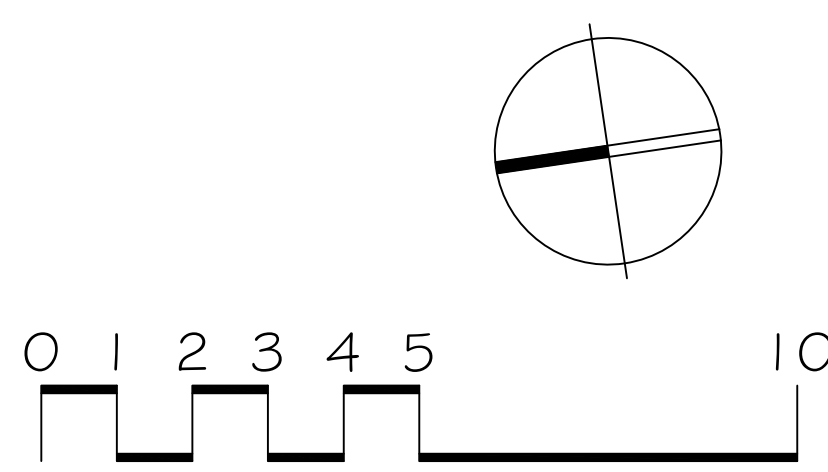

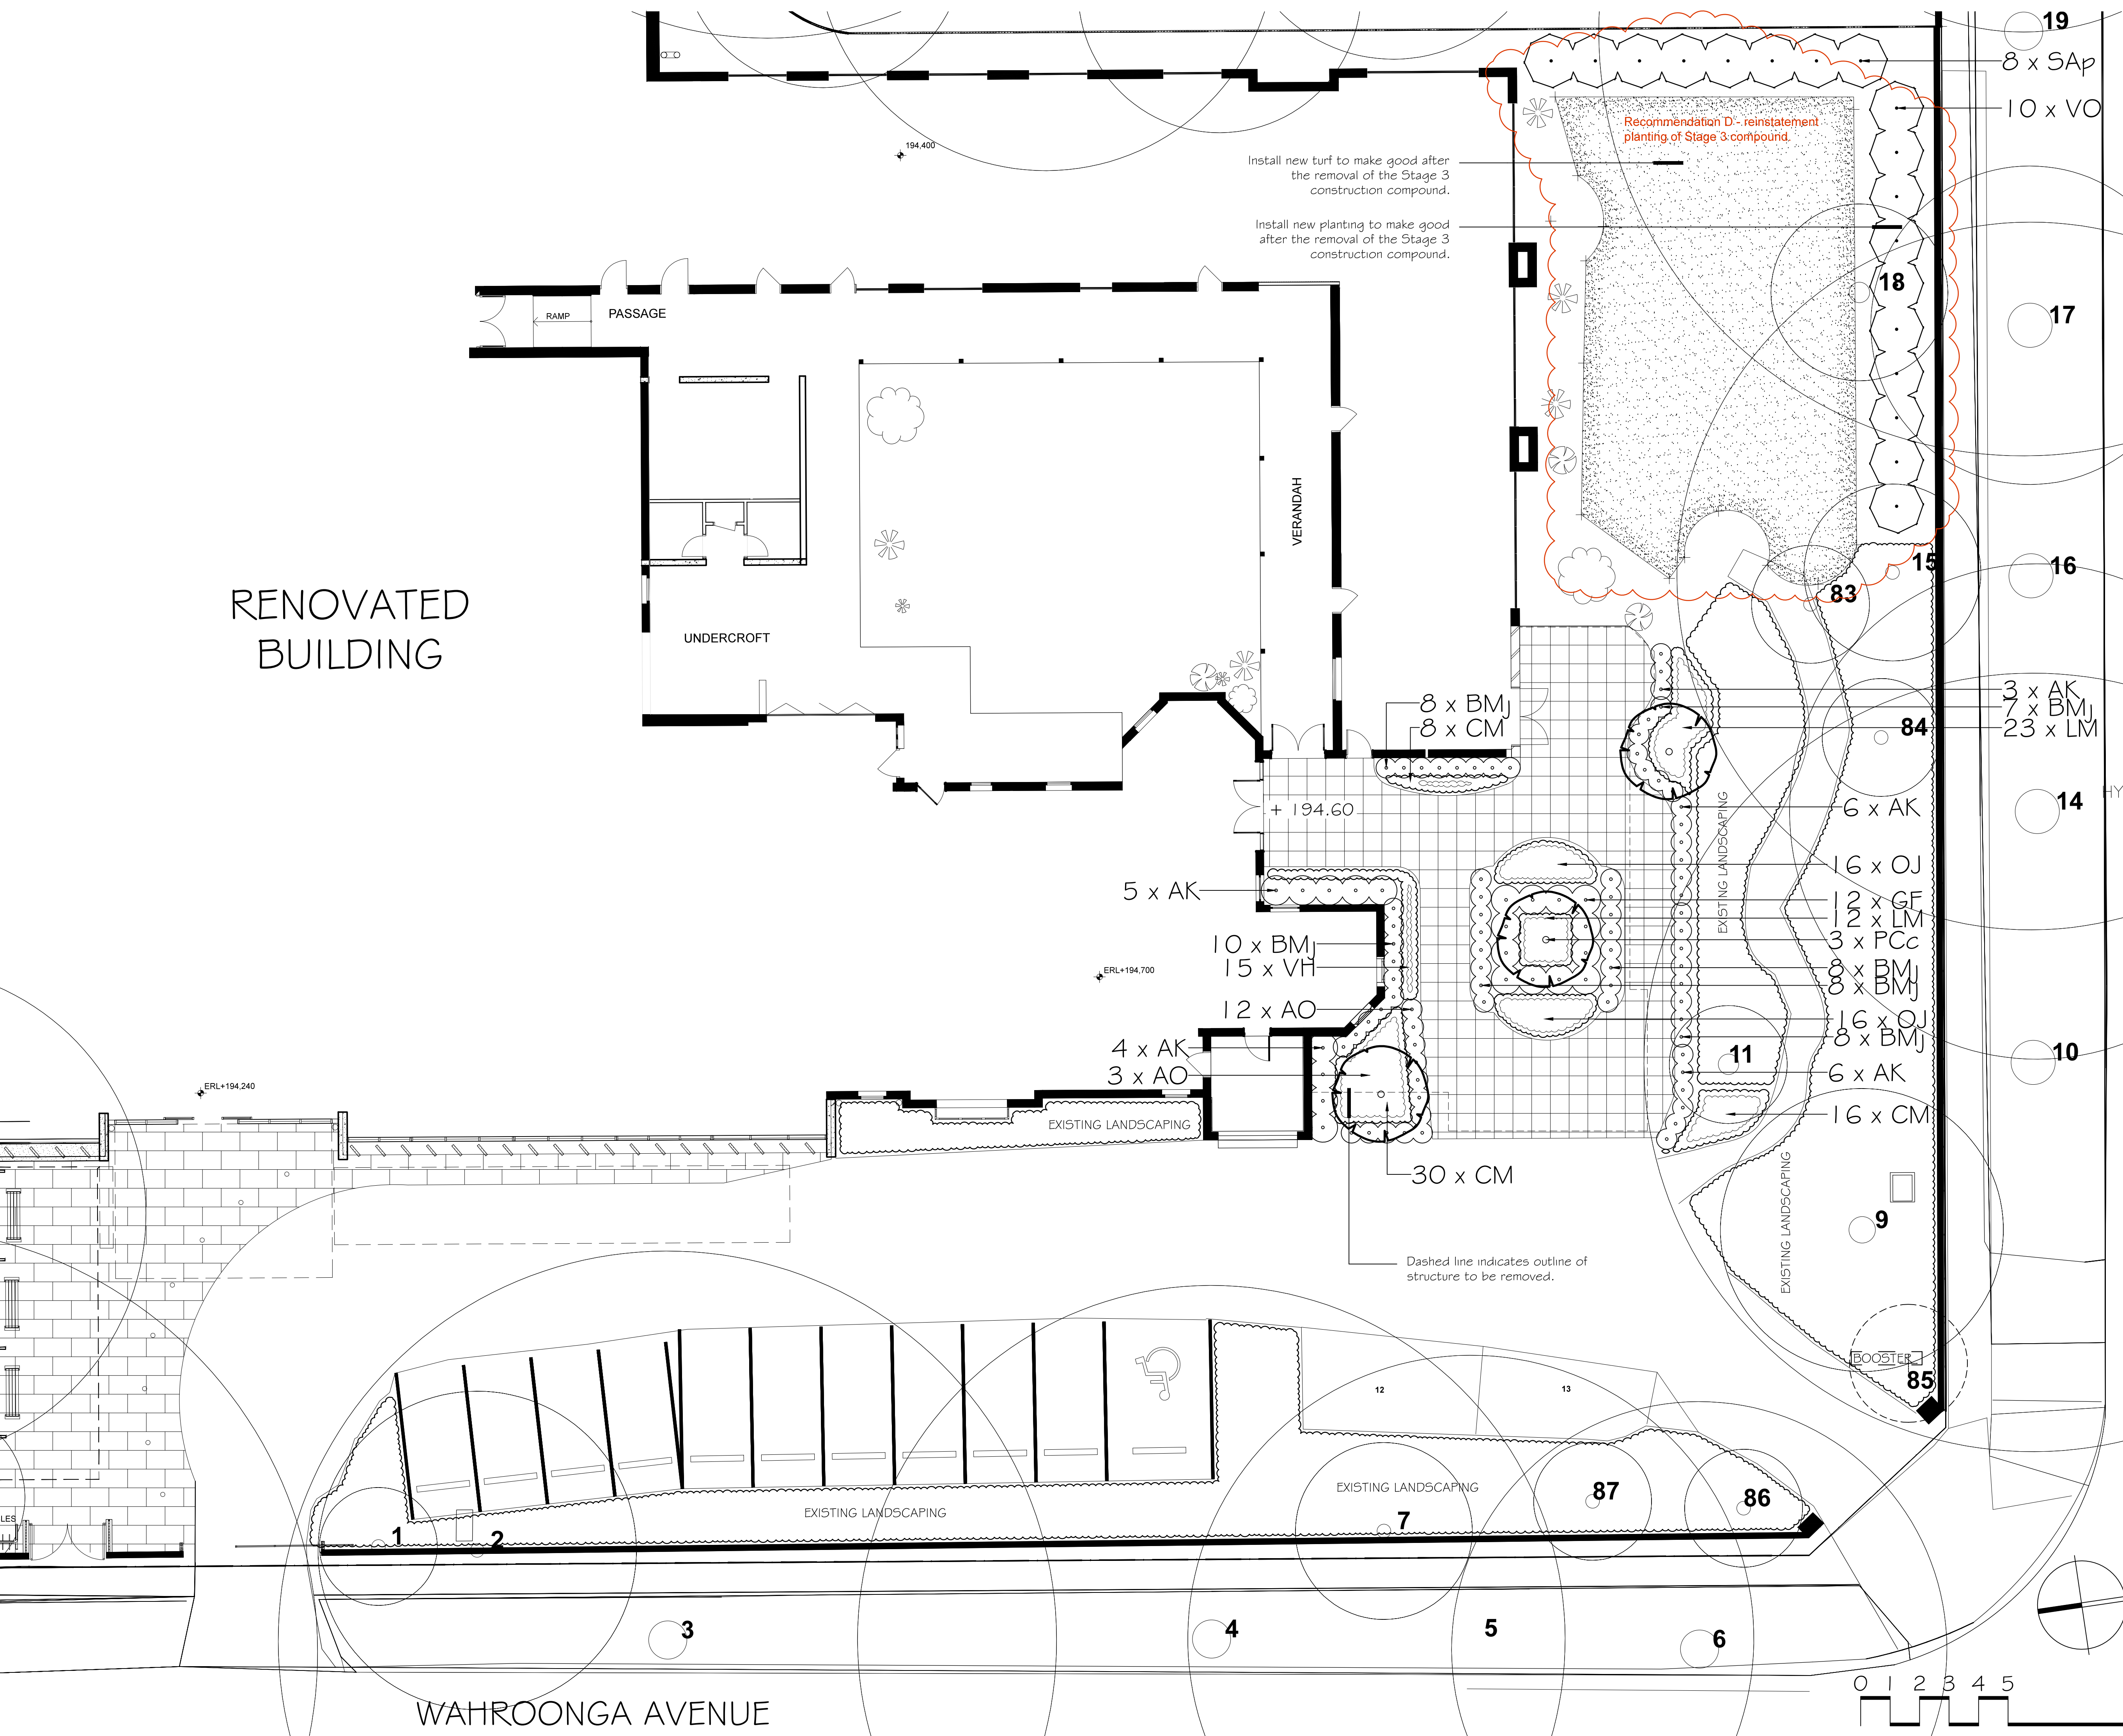

LEGEND

- EXISTING TREES TO BE REMOVED
- EXISTING TREES TO BE RETAINED
- EXISTING GARDEN AREAS TO BE RETAINED
- PROPOSED SANDSTONE FLAGGING PAVING TO MATCH EXISTING
- PROPOSED EVERGREEN TREES
- PROPOSED DECIDUOUS TREES
- PROPOSED SCREEN SHRUBS
- PROPOSED LOW SHRUBS
- MASS PLANTING AREAS

REVISIONS

A 14.05.20
1. Minor revisions to suit Council comments.

Verify all dimensions on site before commencing construction or ordering materials. Verify the dimensions of all manufactured products before installation. Use figured dimensions in preference to scaled dimensions. Report any discrepancies to the Landscape Architect for a decision before work commences.

NOTES

This plan is to be read in conjunction with all documentation prepared by **Glendenny Szoboszlai Architects**.

iScape
LANDSCAPE ARCHITECTURE

office. 16/303 pacific highway
lindfield nsw 2070
postal. 25 bent street
lindfield nsw 2070
ph 9416 4290 fax 9416 4735
A.C.N 097 328 580
email ijla@netspace.net.au

project
St. Edmund's College
60 Burns Road, Wahroonga

drawing
Detail Landscape Plan 2

client
St. Edmund's College

date
May 2020

scale
1:100 @ A1
1:200 @ A3

job.dwg no.
103.20(19)/376'A'THREE/THREE

designed by
IJ

drawn by
AM/HL