




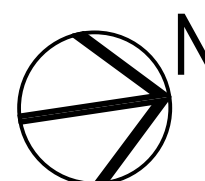

Issue Date	Rev	Description	Drawn	Checked	CLIENT	PROJECT	DRAWING TITLE		
7/4/20	A	ISSUED FOR DEVELOPMENT APPLICATION	DH	LT		TURRAMURRA HOUSE	DEVELOPMENT ELEVATIONS NORTH AND SOUTH		
2/10/20	B					PROPOSED RACF REDEVELOPMENT	SCALE	ISSUED BY	PLOT DATE
						34 CURAGAL ROAD, TURRAMURRA	1:200, 1:100 @ A1	LT/DV/DH	2/10/20
						NSW	PROJECT NO.	DRAWING NO.	REVISION
						LOTS 2-4 DP 22368	1913	DA-10	B

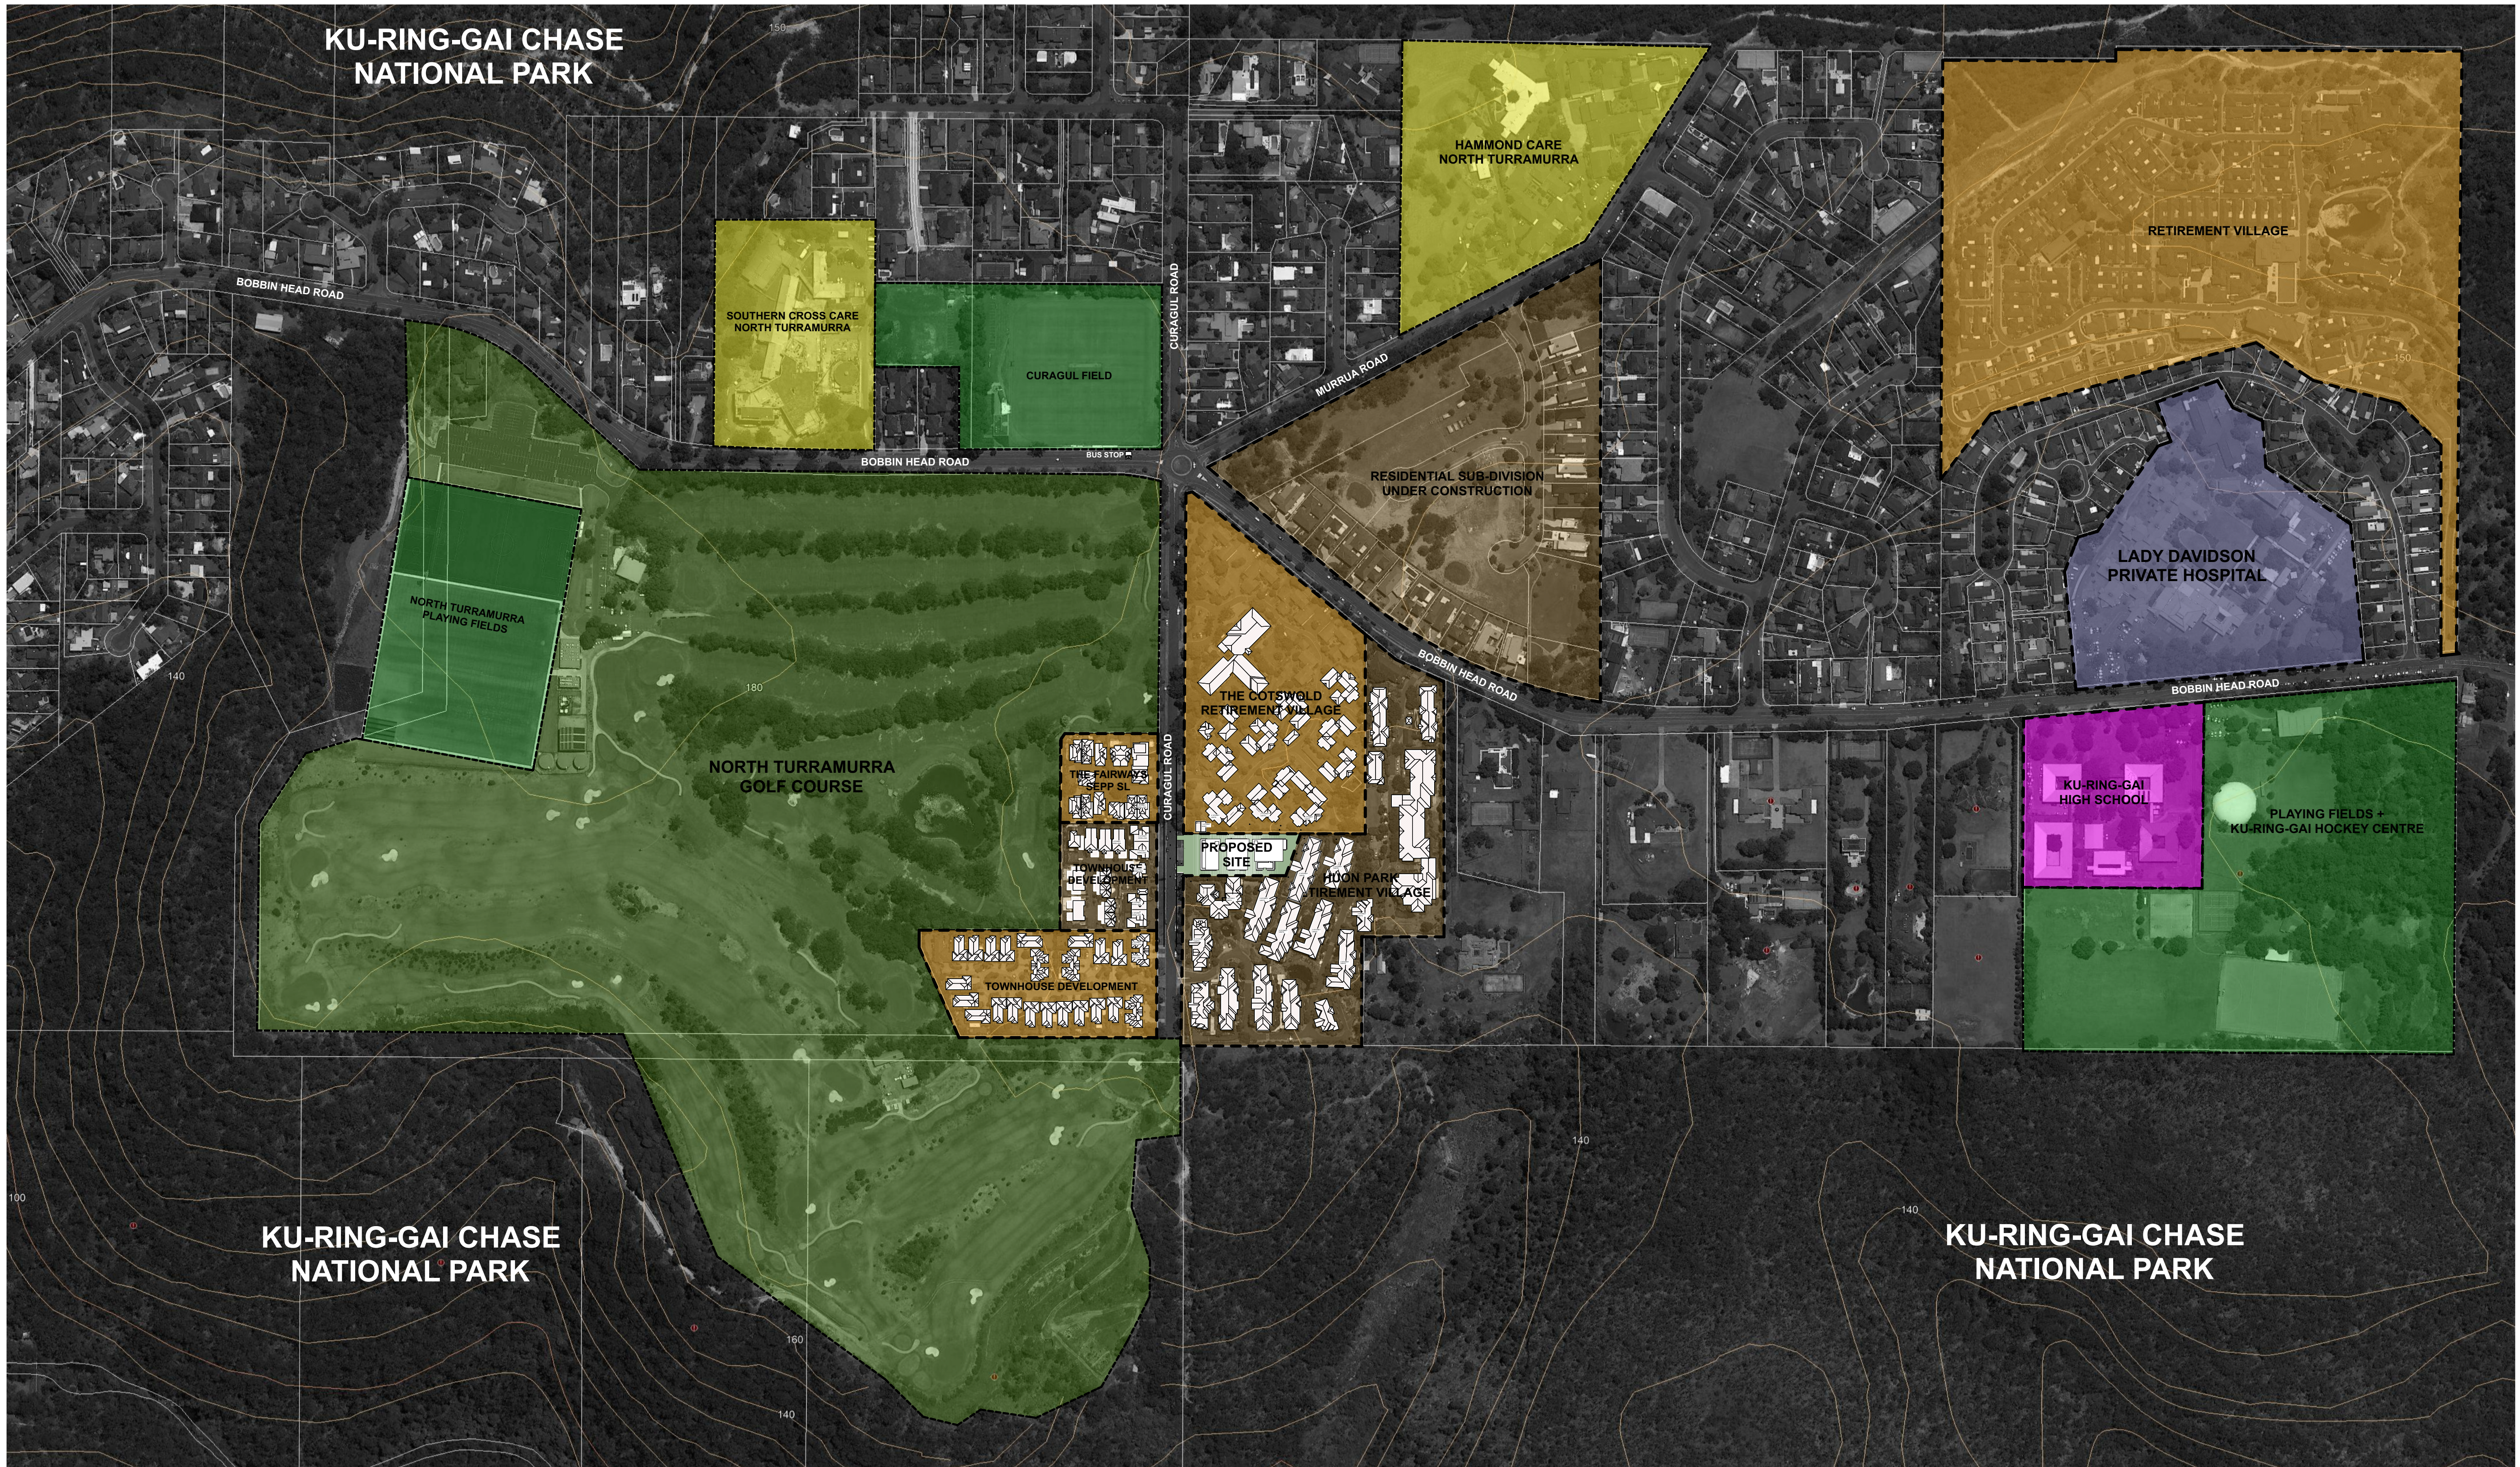

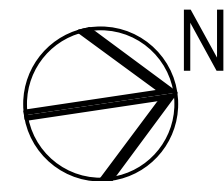

GARTNERTROVATO
ARCHITECTS

A 477000 0000 0000 0000
B 477000 0000 0000 0000
C 477000 0000 0000 0000
D 477000 0000 0000 0000
E 477000 0000 0000 0000
F 477000 0000 0000 0000
G 477000 0000 0000 0000



Issue Date	Rev	Description	Drawn	Checked
7/4/20	A	ISSUED FOR DEVELOPMENT APPLICATION	DH	LT
2/10/20	B			



TURRAMURRA HOUSE
PROPOSED RACF
REDEVELOPMENT
34 CURAGUL ROAD, TURRAMURRA
NSW
LOTS 2-4 DP 22368

SITE ANALYSIS
SCALE
1:500 @ A1
PROJECT NO.
1913

DRAWN BY
LT/DVIDH
2/10/20
REVISION
B

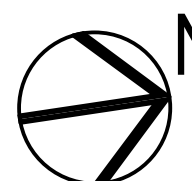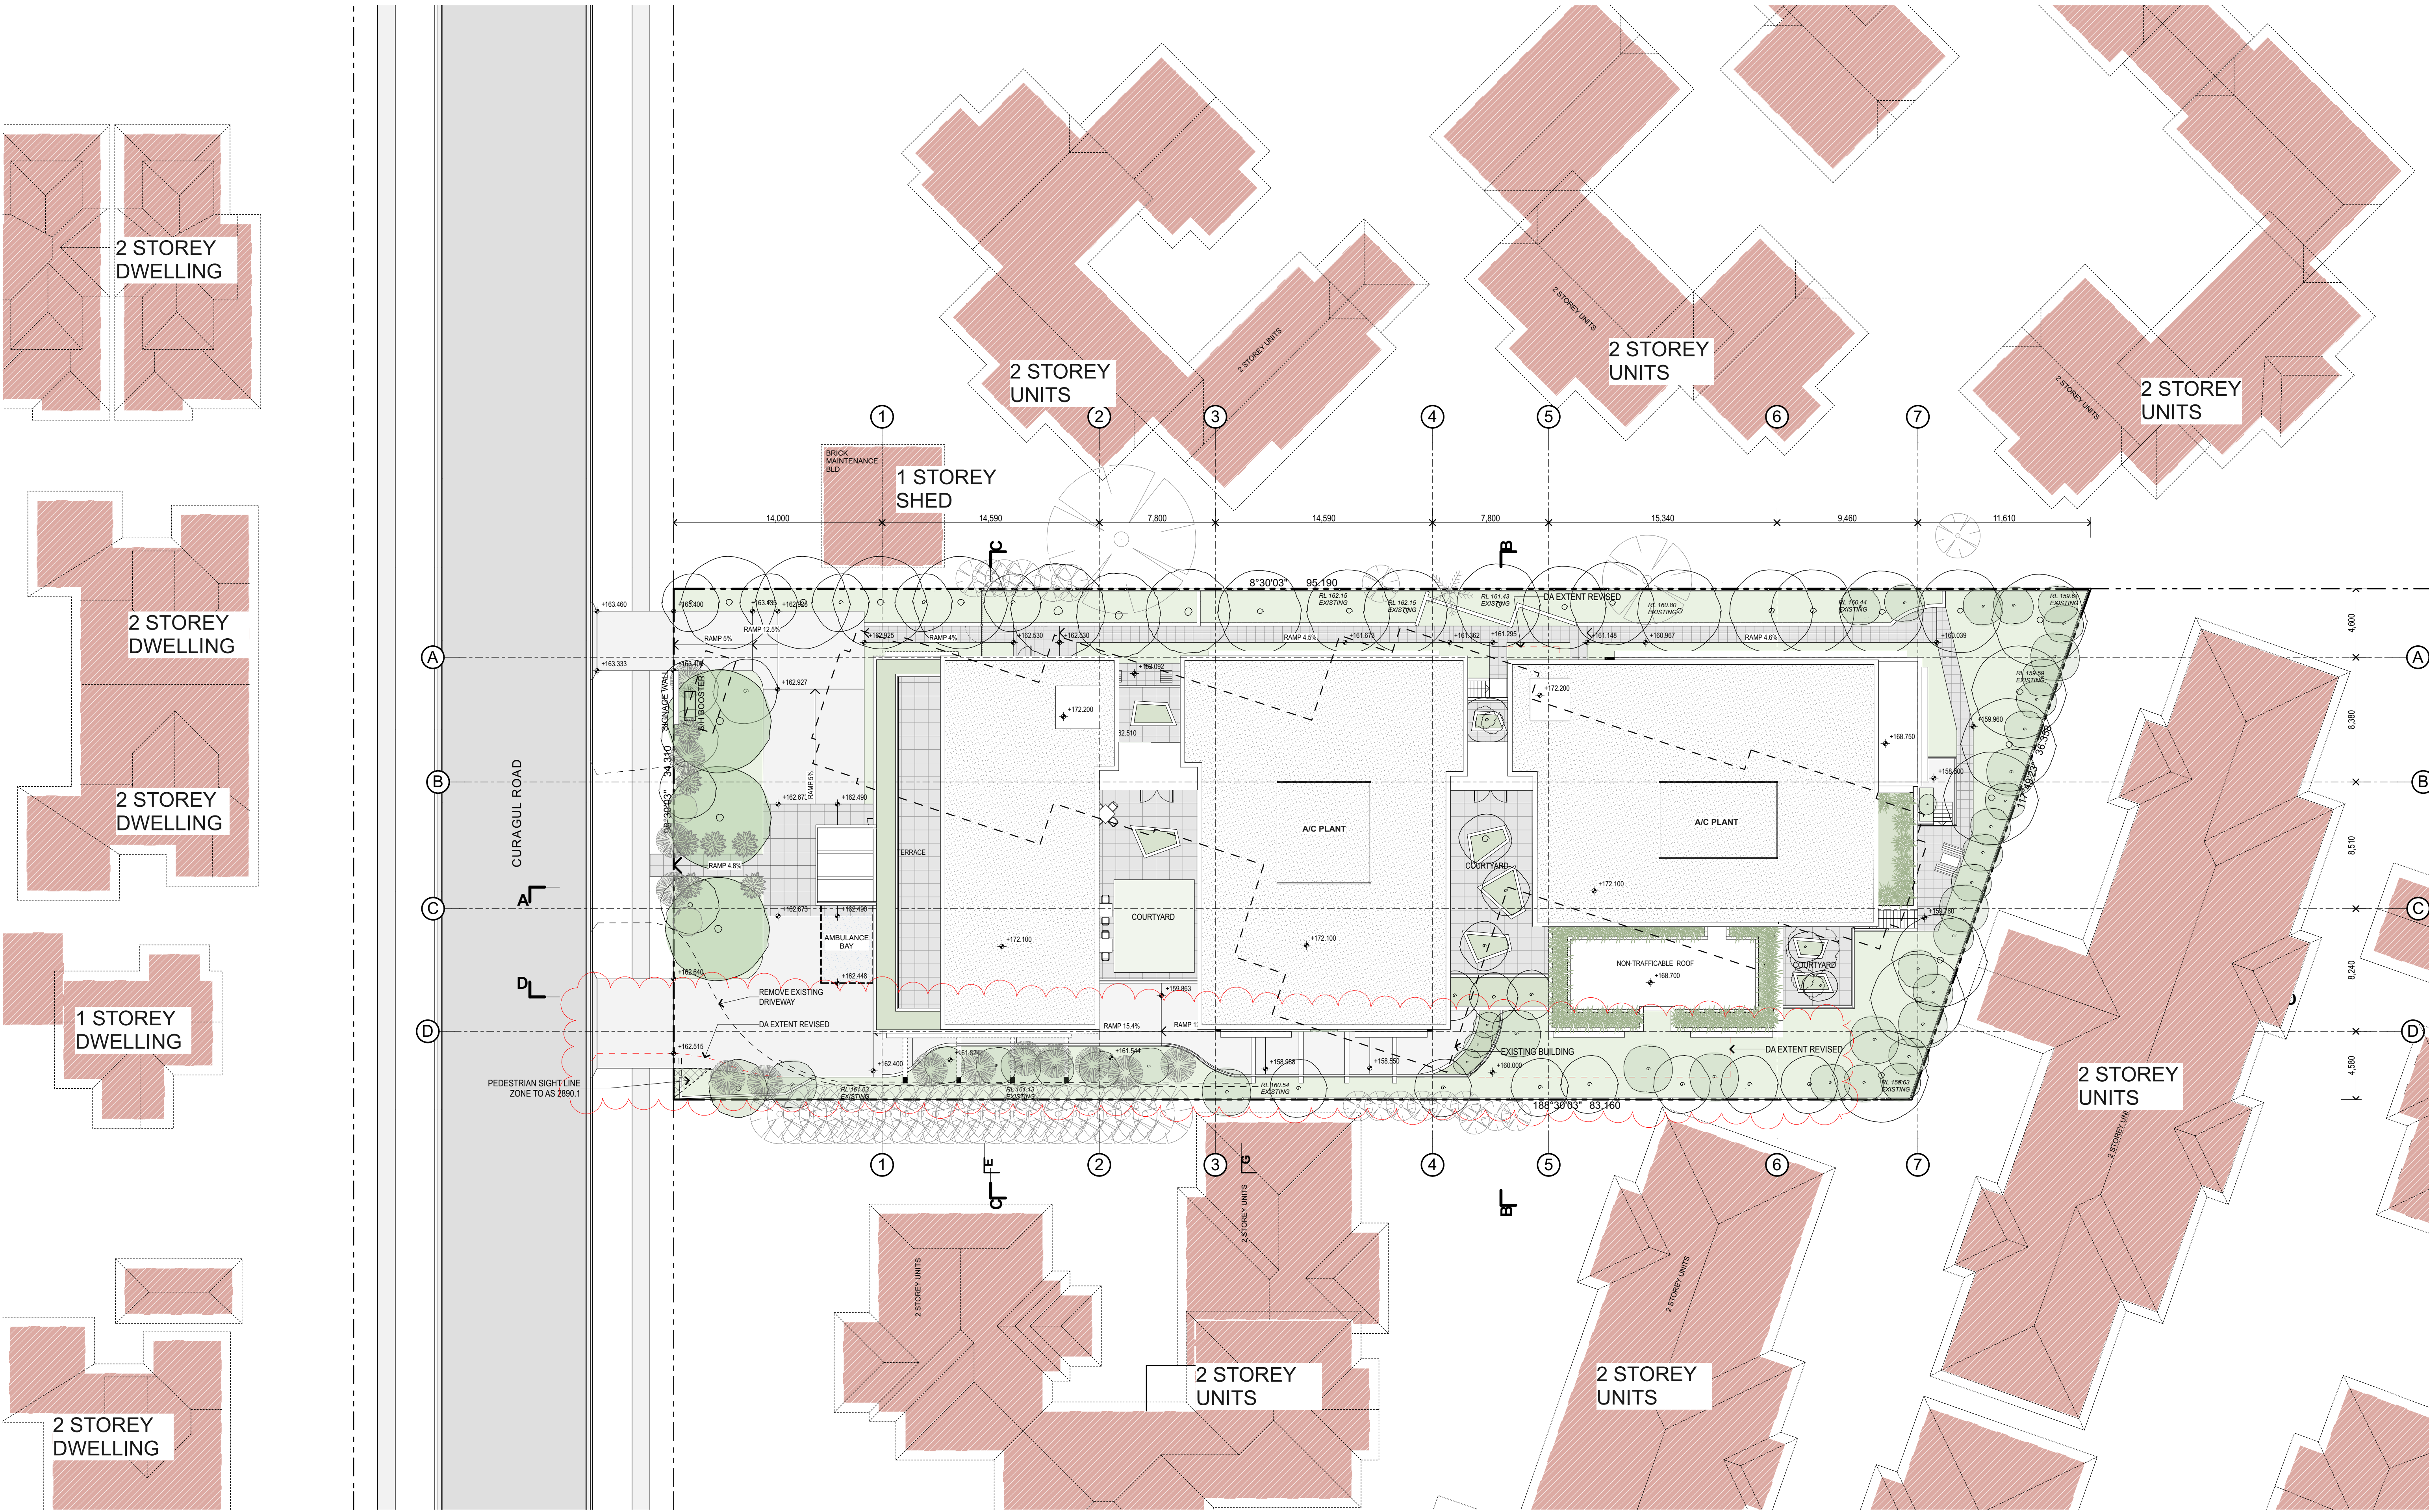

Issue Date	Rev	Description	Drawn	Checked
7/4/20	A	ISSUED FOR DEVELOPMENT APPLICATION	DH	LT
2/10/20	B			

