



NOTES

- Figured dimensions shall be taken in preference to scaling.
- The contractor shall check all dimensions on site before commencing work.

LEGEND

- SITE BOUNDARY
- EXISTING SPOT LEVEL
- PROPOSED SPOT LEVEL
- TOP OF WALL LEVEL
- TOP OF SLAB LEVEL
- PAVING TYPE 1
- ARTIFICIAL TURF
- TURF ON NATURAL GROUND
- PAVING GRAVEL MAINTENANCE PATH
- RAISED PLANTER
- SEAT
- TREE PROTECTION ZONE
- STRUCTURAL ROOT ZONE
- PROPOSED GROUNDCOVERS
- PROPOSED SHRUBS
- PROPOSED TREES
- TREES TRANSPLANTED

PROJECT INFORMATION

FOR: DA APPROVAL
DATE: 04/02/2020

FOR: DA APPROVAL
DATE: 04/02/2020

TaylorBrammer

TAYLOR BRAMMER LANDSCAPE ARCHITECTS PTY LTD
STONEY STUDIO
210 Collins Street
Melbourne, VIC 3000

PROJECT: ESTIA HEALTH, St Ives

DRAWING TITLE: GROUND FLOOR MASTER PLAN

CLIENT: ESTIA HEALTH

SCALE: 1:200 (A1)
DATE: 02/09/2019
DESIGNED BY: JRM
CHECKED BY: JRM
DRAWN BY: JRM
DATE: 02/09/2019
DATE: 02/09/2019
DATE: 02/09/2019

0 2 4 8 12m

LA02 F

Copyright © Taylor Brammer Landscape Architects Pty Ltd. All rights reserved.

- NOTES:
1. Figured dimensions shall be taken in preference to scaling.
 2. The contractor shall check all dimensions on site before commencing work.

LEGEND



#	FORSETT 05	04/02/2020
#	FORSETT 05	07/02/2020
#	FORSETT 05	07/02/2020


TaylorBrammer

TAYLOR BRAMMER LANDSCAPE ARCHITECTS PTY LTD
SYDNEY STUDIO
210 Oxford Street
Sydney, NSW 1505
T 61 2 9297 9885
F 61 2 9297 9785
E taylor@taylorbrammer.com.au

PROJECT:
ESTIA HEALTH, St Ives

DRAWING TITLE
FIRST FLOOR MASTER PLAN

CLIENT:
ESTIA HEALTH

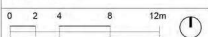

SCALE:	1:2000	CHECKED:	JB	DATE:	04/02/2020
DESIGN:	JB	DATE:	04/02/2020	DATE:	04/02/2020
DATE:	04/02/2020	DATE:	04/02/2020	DATE:	04/02/2020
DATE:	04/02/2020	DATE:	04/02/2020	DATE:	04/02/2020

KILLEATON ROAD



- NOTES:
1. Figured dimensions shall be taken in preference to scaling.
 2. The contractor shall check all dimensions on site before commencing work.

F	S4.55	05.02.2020
E	FOR DA APPROVAL	15.08.2019
ISSUE	DESCRIPTION	DATE

TaylorBrammer

TAYLOR BRAMMER LANDSCAPE ARCHITECTS PTY LTD
SYDNEY STUDIO

218 Oxford Street
Woollahra, NSW, 2025

T 61 2 9387 8855
F 61 2 9387 8155


PROJECT:
ESTIA HEALTH, St Ives

DRAWING TITLE:
PLANTING PLAN GROUND FLOOR & LEVEL 1
PART 1/4

CLIENT:
ESTIA HEALTH

SCALE: 1:100 @ A1 CHECKED: JH DRAWING NO: REVISION:
DATE: 02/08/2019 JOB NO: 16-068S LA04A F
DRAWN: ND DESIGNED: JH

Copyright of Taylor Brammer Landscape Architects Pty Ltd. ABN 61 096 724 968

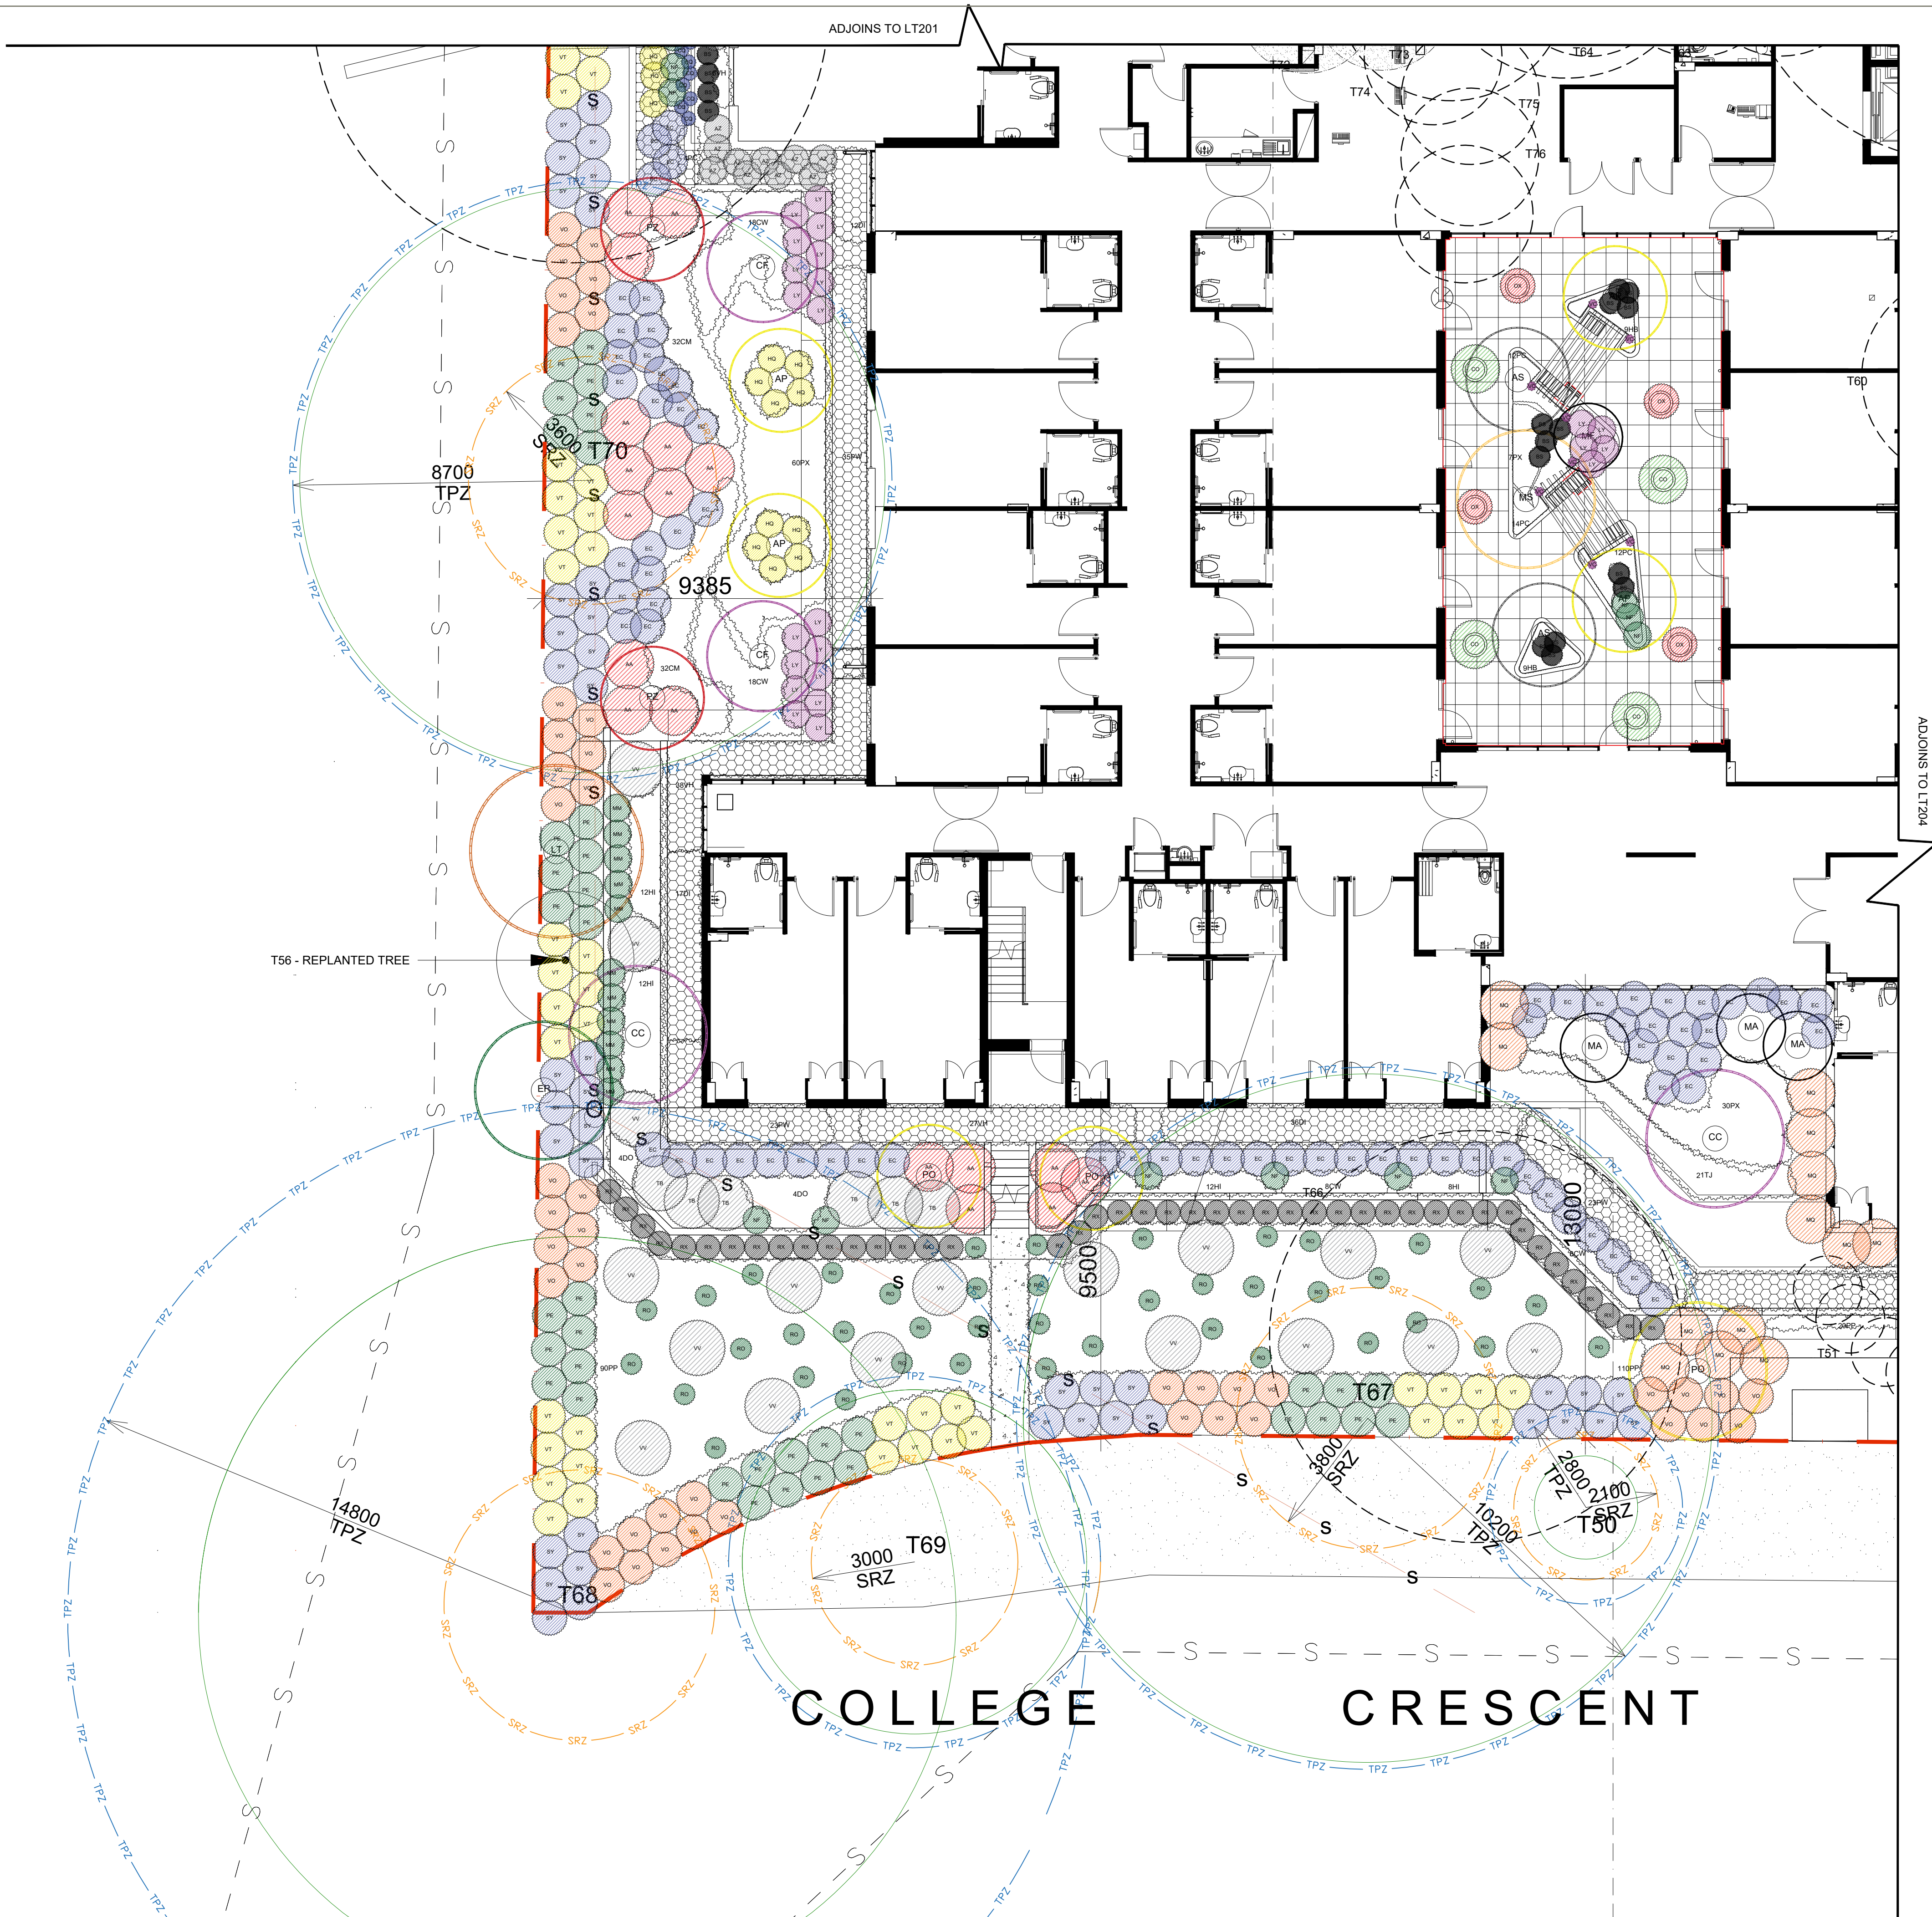

- NOTES:
1. Figured dimensions shall be taken in preference to scaling.
 2. The contractor shall check all dimensions on site before commencing work.

F	SK 55	05.02.2020
E	FOR DA APPROVAL	07.04.2017
ISSUE	DESCRIPTION	DATE

TaylorBrammer

TAYLOR BRAMMER LANDSCAPE ARCHITECTS PTY LTD
SYDNEY STUDIO
218 Oxford Street
Woolahra, NSW, 2025
T 61 2 9387 8855
F 61 2 9387 8155
E sydney@taylorbrammer.com.au

PROJECT:
ESTIA HEALTH, St Ives

DRAWING TITLE:
PLANTING PLAN GROUND FLOOR & LEVEL 1
PART 3/4

CLIENT:
ESTIA HEALTH

SCALE: 1:100@A1	CHECKED: JH	DRAWING NO.: LA04C	REVISION: F
DATE: 03/09/2019	JOB NO: 16-0685	DESIGNED: JH	
DRAWN: ND			
Copyright of Taylor Brammer Landscape Architects Pty Ltd. ABN 61 006 724 988			

PLANT SCHEDULE

ID	BOTANICAL NAME	COMMON NAME	HEIGHT (m)	SPREAD (m)	SIZE	QTY
TREES						
AP	<i>Acer palmatum 'Crown of Pygmy'</i>	Japanese Maple	2m	1.5m	75L	6
AS	<i>Acer palmatum 'Sango Kaku'</i>	Japanese Maple	6m	3m	75L	2
OB	<i>Camellia japonica 'Nikko Blue'</i>	NSW Christmas Bush	5m	3m	75L	1
OC	<i>Camellia chinensis 'Almondale'</i>	Chinese Redbud	7m	3m	75L	6
OF	<i>Camellia canadensis 'Forest Pansy'</i>	Forest Pansy	5m	3m	100L	10
OK	<i>Camellia canadensis 'Redgold'</i>	Chain of Hearts	4m	3m	100L	4
CK	<i>Citrus x meyeri 'Lemon Meyer'</i>	Lemon Meyer	3m	3m	75L	2
OZ	<i>Citrus latifolia</i>	Persian Lime	3m	3m	75L	2
ER	<i>Elaeagnus argentea</i>	Blueberry Ash	15m	3m	75L	4
OK	<i>Elaeagnus argentea</i>	Flame Tree	6m	4m	75L	1
IT	<i>Elaeagnus argentea</i>	Red Cottonwood	6m	3m	75L	2
JB	<i>Elaeagnus argentea</i>	Japanese Crapemyrtle	6m	4m	75L	2
LT	<i>Elaeagnus argentea</i>	Japanese Crapemyrtle	6m	3m	150L	4
JO	<i>Elaeagnus argentea</i>	Zell Crisp Myrtle	4m	3m	75L	1
MA	<i>Elaeagnus argentea</i>	Magnolia	6m	3m	75L	11
M3	<i>Elaeagnus argentea</i>	Orch Apple	3m	3m	75L	3
MF	<i>Elaeagnus argentea</i>	Port Wine Magnolia	3-4m	3m	45L	20
MS	<i>Elaeagnus argentea</i>	Star Magnolia	4m	3m	75L	7
MF	<i>Elaeagnus argentea</i>	Teddy Bear	4m	3m	100L	3
MA	<i>Elaeagnus argentea</i>	Swamp Magnolia	5m	1.5m	100L	1
PG	<i>Elaeagnus argentea</i>	Ornamental Pear	12m	3m	75L	2
PO	<i>Elaeagnus argentea</i>	Ornamental Plum	6m	3m	100L	5
PY	<i>Elaeagnus argentea</i>	Fragrant Pear	3m	3m	75L	1
PY	<i>Elaeagnus argentea</i>	Ornamental Pear	6m	3m	100L	1
PZ	<i>Elaeagnus argentea</i>	Ornamental Pear	11m	3m	75L	2
SHRUBS						
AA	<i>Asplenium australasicum</i>	Birds Nest Fern	1.5m	1.5m	300mm	41
AL	<i>Alpinia zerumbet</i>	Shell ginger	2.5m	1.5m	300mm	113
BS	<i>Baccharis glabra</i>	Silver- lady fern	1.5m	1m	300mm	86
CO	<i>Camellia japonica</i>	Sher Dolar Camellia	1m	45L	36	
CO	<i>Camellia japonica</i>	Norfolk Island Camellia	1m	1m	300mm	122
CS	<i>Callistemon salignus</i>	Great Balls of Fire	1.5m	1.5m	300mm	90
CT	<i>Callistemon salignus</i>	Callistemon	1.5m	3m	1.5M trunk	4
EC	<i>Callistemon salignus</i>	Callistemon	2m	3m	300mm	165
GR	<i>Callistemon salignus</i>	Telling Gerdenia	0.4m	0.7m	300mm	21
H2	<i>Callistemon salignus</i>	Candle Hydrangea	1.5m	1m	300mm	86
HS	<i>Callistemon salignus</i>	Tropical Hibiscus	1.5m	1m	300mm	54
JO	<i>Callistemon salignus</i>	French lavender	1m	1m	300mm	100
LI	<i>Callistemon salignus</i>	Tartar	2m	3m	300mm	12
LW	<i>Callistemon salignus</i>	Purple Haze	1.2m	1.2m	300mm	86
LI	<i>Callistemon salignus</i>	Chinese Witchhazel	1m	1.5 m	300mm	181
LI	<i>Callistemon salignus</i>	Chinese Witch Hazel	2m	3m	300mm	124
LZ	<i>Callistemon salignus</i>	Maui Sunset	1.2m	1.2m	300mm	86
MM	<i>Callistemon salignus</i>	Dwarf Nymphaea	1m	1m	300mm	123
M3	<i>Callistemon salignus</i>	Forest bell bush	1.5m	1.5	300mm	74
MF	<i>Callistemon salignus</i>	Dwarf Nandina	0.6m	0.6m	300mm	66
VL	<i>Callistemon salignus</i>	Hensley Starbuck	0.9m	0.9m	300mm	33
OK	<i>Callistemon salignus</i>	Camellia	2m	1m	300mm	36
PE	<i>Callistemon salignus</i>	Brightwell Phloxia	1.2m	1.2m	400mm	74
RO	<i>Callistemon salignus</i>	Rhodod	1.5m	1.5m	300mm	41
TK	<i>Callistemon salignus</i>	Indian Hawthorn	1m	1m	300mm	114
ST	<i>Callistemon salignus</i>	Strelitzia Dwarf	0.9 x 1m	1m	300mm	3
ST	<i>Callistemon salignus</i>	Lily Lilly	2.3m	1.2m	45L	66
TB	<i>Callistemon salignus</i>	King Fern	3m	3m	45L	24
TF	<i>Callistemon salignus</i>	Tree Geranium	1m	1.8m	300mm	96
VO	<i>Callistemon salignus</i>	Sweet Viburnum	4m	3m	45L	86
VT	<i>Callistemon salignus</i>	Laurustin	2-7m	3m	300mm	64
VY	<i>Callistemon salignus</i>	Double viburnum	2m	3m	45L	11
GROUNDCOVERS & CLIMBERS						
SK	<i>Callistemon salignus</i>	Bergenia	0.2m	0.5m	200mm	34
CM	<i>Callistemon salignus</i>	Bush Ivy	0.5m	0.5m	200mm	96
GW	<i>Callistemon salignus</i>	Peacock Plant	1m	0.5m	200mm	56
DI	<i>Callistemon salignus</i>	Kidney weed	0.2m	0.5m	200mm	141
DO	<i>Callistemon salignus</i>	Prickly Rasp-lem	0.3m	0.3m	200mm	76
HA	<i>Callistemon salignus</i>	Heliopsis	0.5m	0.5m	200mm	66
HB	<i>Callistemon salignus</i>	Coral Bells	0.5m	0.5m	200mm	16
H	<i>Callistemon salignus</i>	Hardy Geranium	0.4m	0.4m	200mm	101
LI	<i>Callistemon salignus</i>	Met Rush	0.5m	0.5m	200mm	159
LI	<i>Callistemon salignus</i>	Tall Lily	0.4m	0.4m	200mm	213
J	<i>Callistemon salignus</i>	Limonium	0.5m	0.5m	200mm	34
MF	<i>Callistemon salignus</i>	Yareena Myosotis	0.4m	0.4m	200mm	250
FA	<i>Callistemon salignus</i>	Silver Spillflower	0.5m	0.7m	200mm	140
PO	<i>Callistemon salignus</i>	Spillflower	0.3m	1m	200mm	140
PP	<i>Callistemon salignus</i>	Little spillflower	0.5m	0.5m	200mm	380
PO	<i>Callistemon salignus</i>	Sweet Geranium	0.4m	0.5m	200mm	26
PV	<i>Callistemon salignus</i>	White Star Creeper	0.2m	0.5m	200mm	125
PK	<i>Callistemon salignus</i>	Xanthoxylum	1m	1m	200mm	190
RR	<i>Callistemon salignus</i>	Rosemary	0.5m	0.5m	200mm	81
TI	<i>Callistemon salignus</i>	Star Jasmine	0.5m	0.5m	200mm	200
VC	<i>Callistemon salignus</i>	Chinese Glor Vine	200mm			16
VM	<i>Callistemon salignus</i>	Australian native violet	0.2m	0.5m	200mm	155

NOTE: * Plant quantities or planting plan take precedence over quantities identified in this schedule.

NOTES:
1. Figured dimensions shall be taken in preference to scaling.
2. The contractor shall check all dimensions on site before commencing work.

Taylor Brammer

Taylor Brammer Landscape Architects Pty Ltd

Sydney Studio

100 Victoria Road

North Sydney NSW 1585

100 Victoria Road

North Sydney NSW 1585

PROJECT

ESTIA HEALTH, St Ives

DRAWING TITLE

PLANTING PLAN GROUND FLOOR & LEVEL 1 PART 4A

CLIENT

ESTIA HEALTH

SCALE

1:1000

DATE

2024

BY

LA04E F

Copyright of Taylor Brammer Landscape Architects Pty Ltd

2024-01-08 14:08:08