


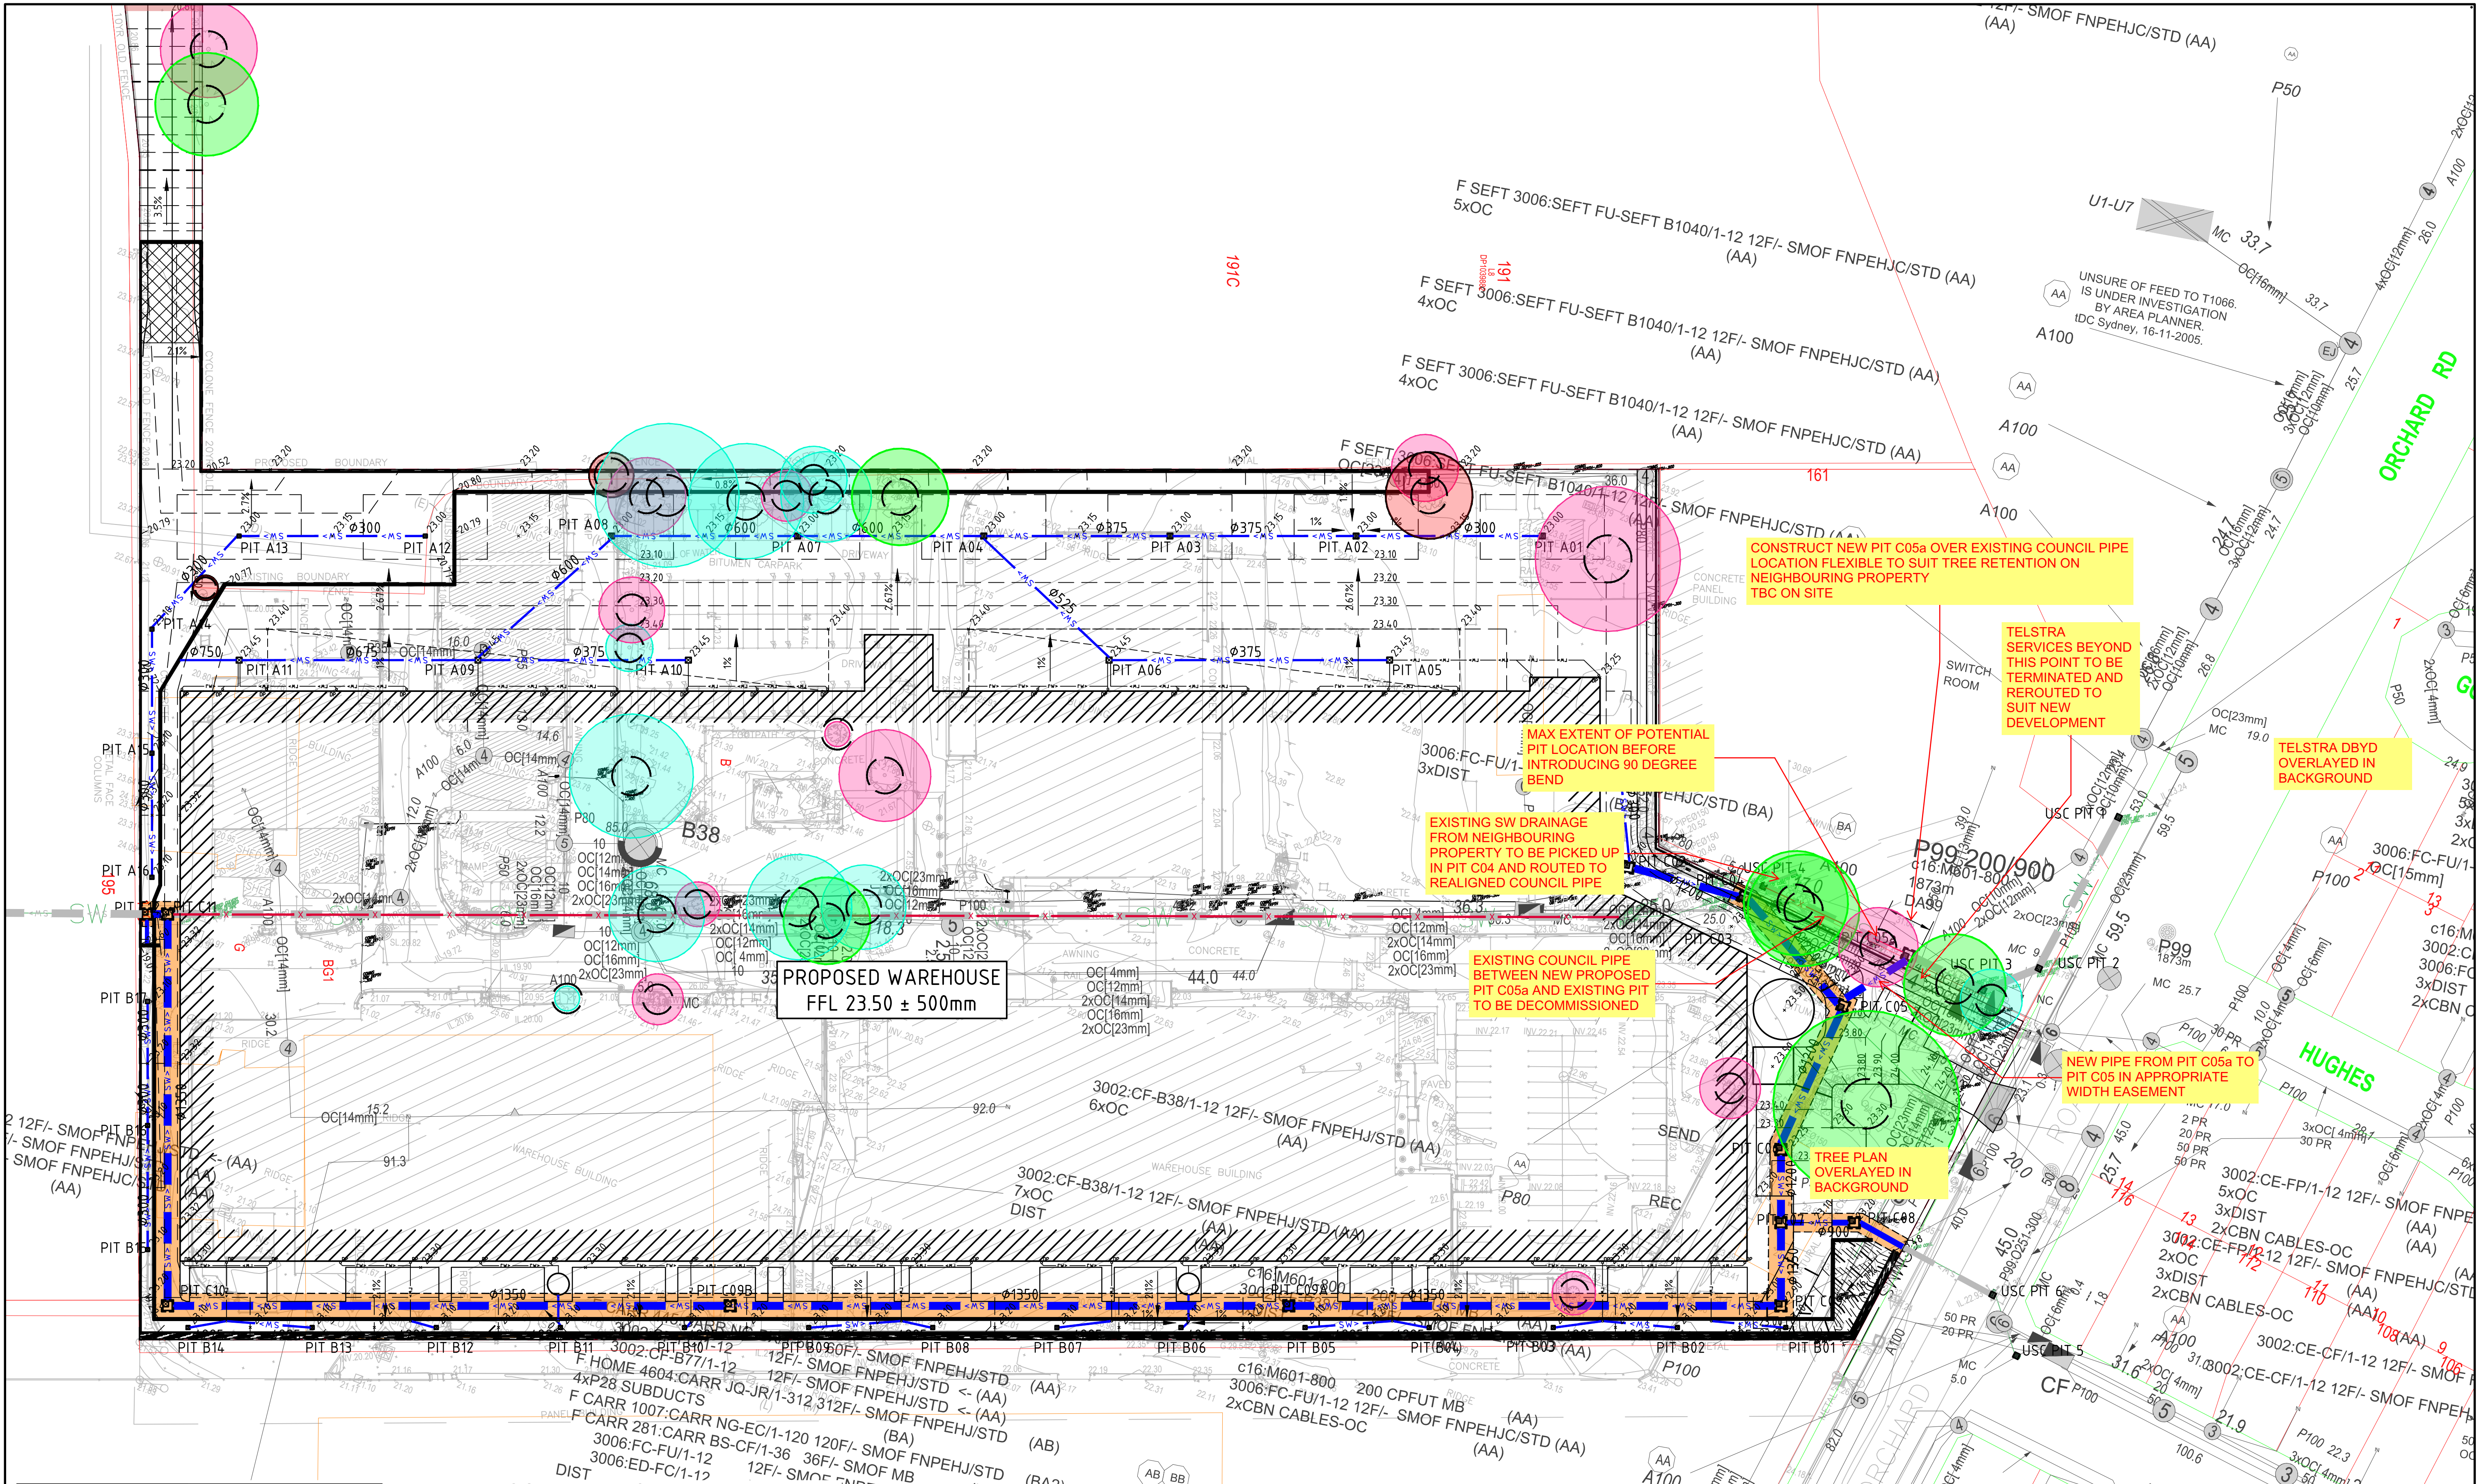

PROPOSED WAREHOUSE
FFL 23.50 ± 500mm

CRC
COSTIN ROE
CONSULTING

CIVIL &
STRUCTURAL
ENGINEERS

Sketch #: CO14242.02-SK230927
Designer: NZ Rev : B
Date: 29/09/23 pg : 1
Issued For: INFORMATION

ARCHITECT			CLIENT			PROJECT			Costin Roe Consulting Pty Ltd.			DRAWING TITLE		
concept			dexus			PROPOSED DEVELOPMENT 149 ORCHARD ROAD, CHESTER HILL NSW 2162			PO Box N419 Sydney NSW 1220 Level 4, 8 Windmill Street, Millers Point NSW 2000 p: +61 2 9251 7699 f: +61 2 9241 3731 e: mail@costinroe.com.au w: costinroe.com.au			C014242.02-DA		
AMENDMENTS			DESIGNED DS			DRAWN NZ			DATE FEB '23			CHECKED DS		
DATE			SIZE A1			SCALE AS SHOWN			CAD REF: C014242.02-DA			ISSUE		