





STEVE WATSON & PARTNERS A: LEVEL 17/456 KENT STREET	MDA A: SUITE 201, LEVEL 2, 2 ELIZABETH PLAZA	LEGEND AFFL COS DP	ABOVE FFL CONFIRM ON SITE DOWNPIPE		CLIENT CITY OF	PROJECT TITLE ROBERTS PARK COMMUNITY HUB
	NORTH SYDNEY NSW 2060 T: 02 9965 9006	EX FFL FG	EXISTING FINISHED FLOOR LEVEL FIXED GLASS		CANTERBURY BANKSTOWN	35 Waterloo Road Greenacre NSW 2190 Austr
AE&D A: SUITE 204/55 MILLER STREET	PLANNING MG PLANNING A: PO BOX 197, DRUMMOYNE NSW 1470 T: 02 9719 3118	FIP FHR FW JT NOM RL	FIRE INDICATOR PANEL FIRE HOSE REEL FLOOR WASTE JOINT NOMINAL RELATIVE HEIGHT SOLID CORE DOOR	DO NOT SCALE DRAWINGS. USE FIGURED DIMENSIONS ONLY. VERIFY ALL DIMENSIONS ON SITE. REFER ANY DISCREPANCIES TO THE ARCHITECT. THIS DRAWING, THE INFORMATION ON IT AND THE DESIGN ARE COPYRIGHT OF		SCALE CHECK 5

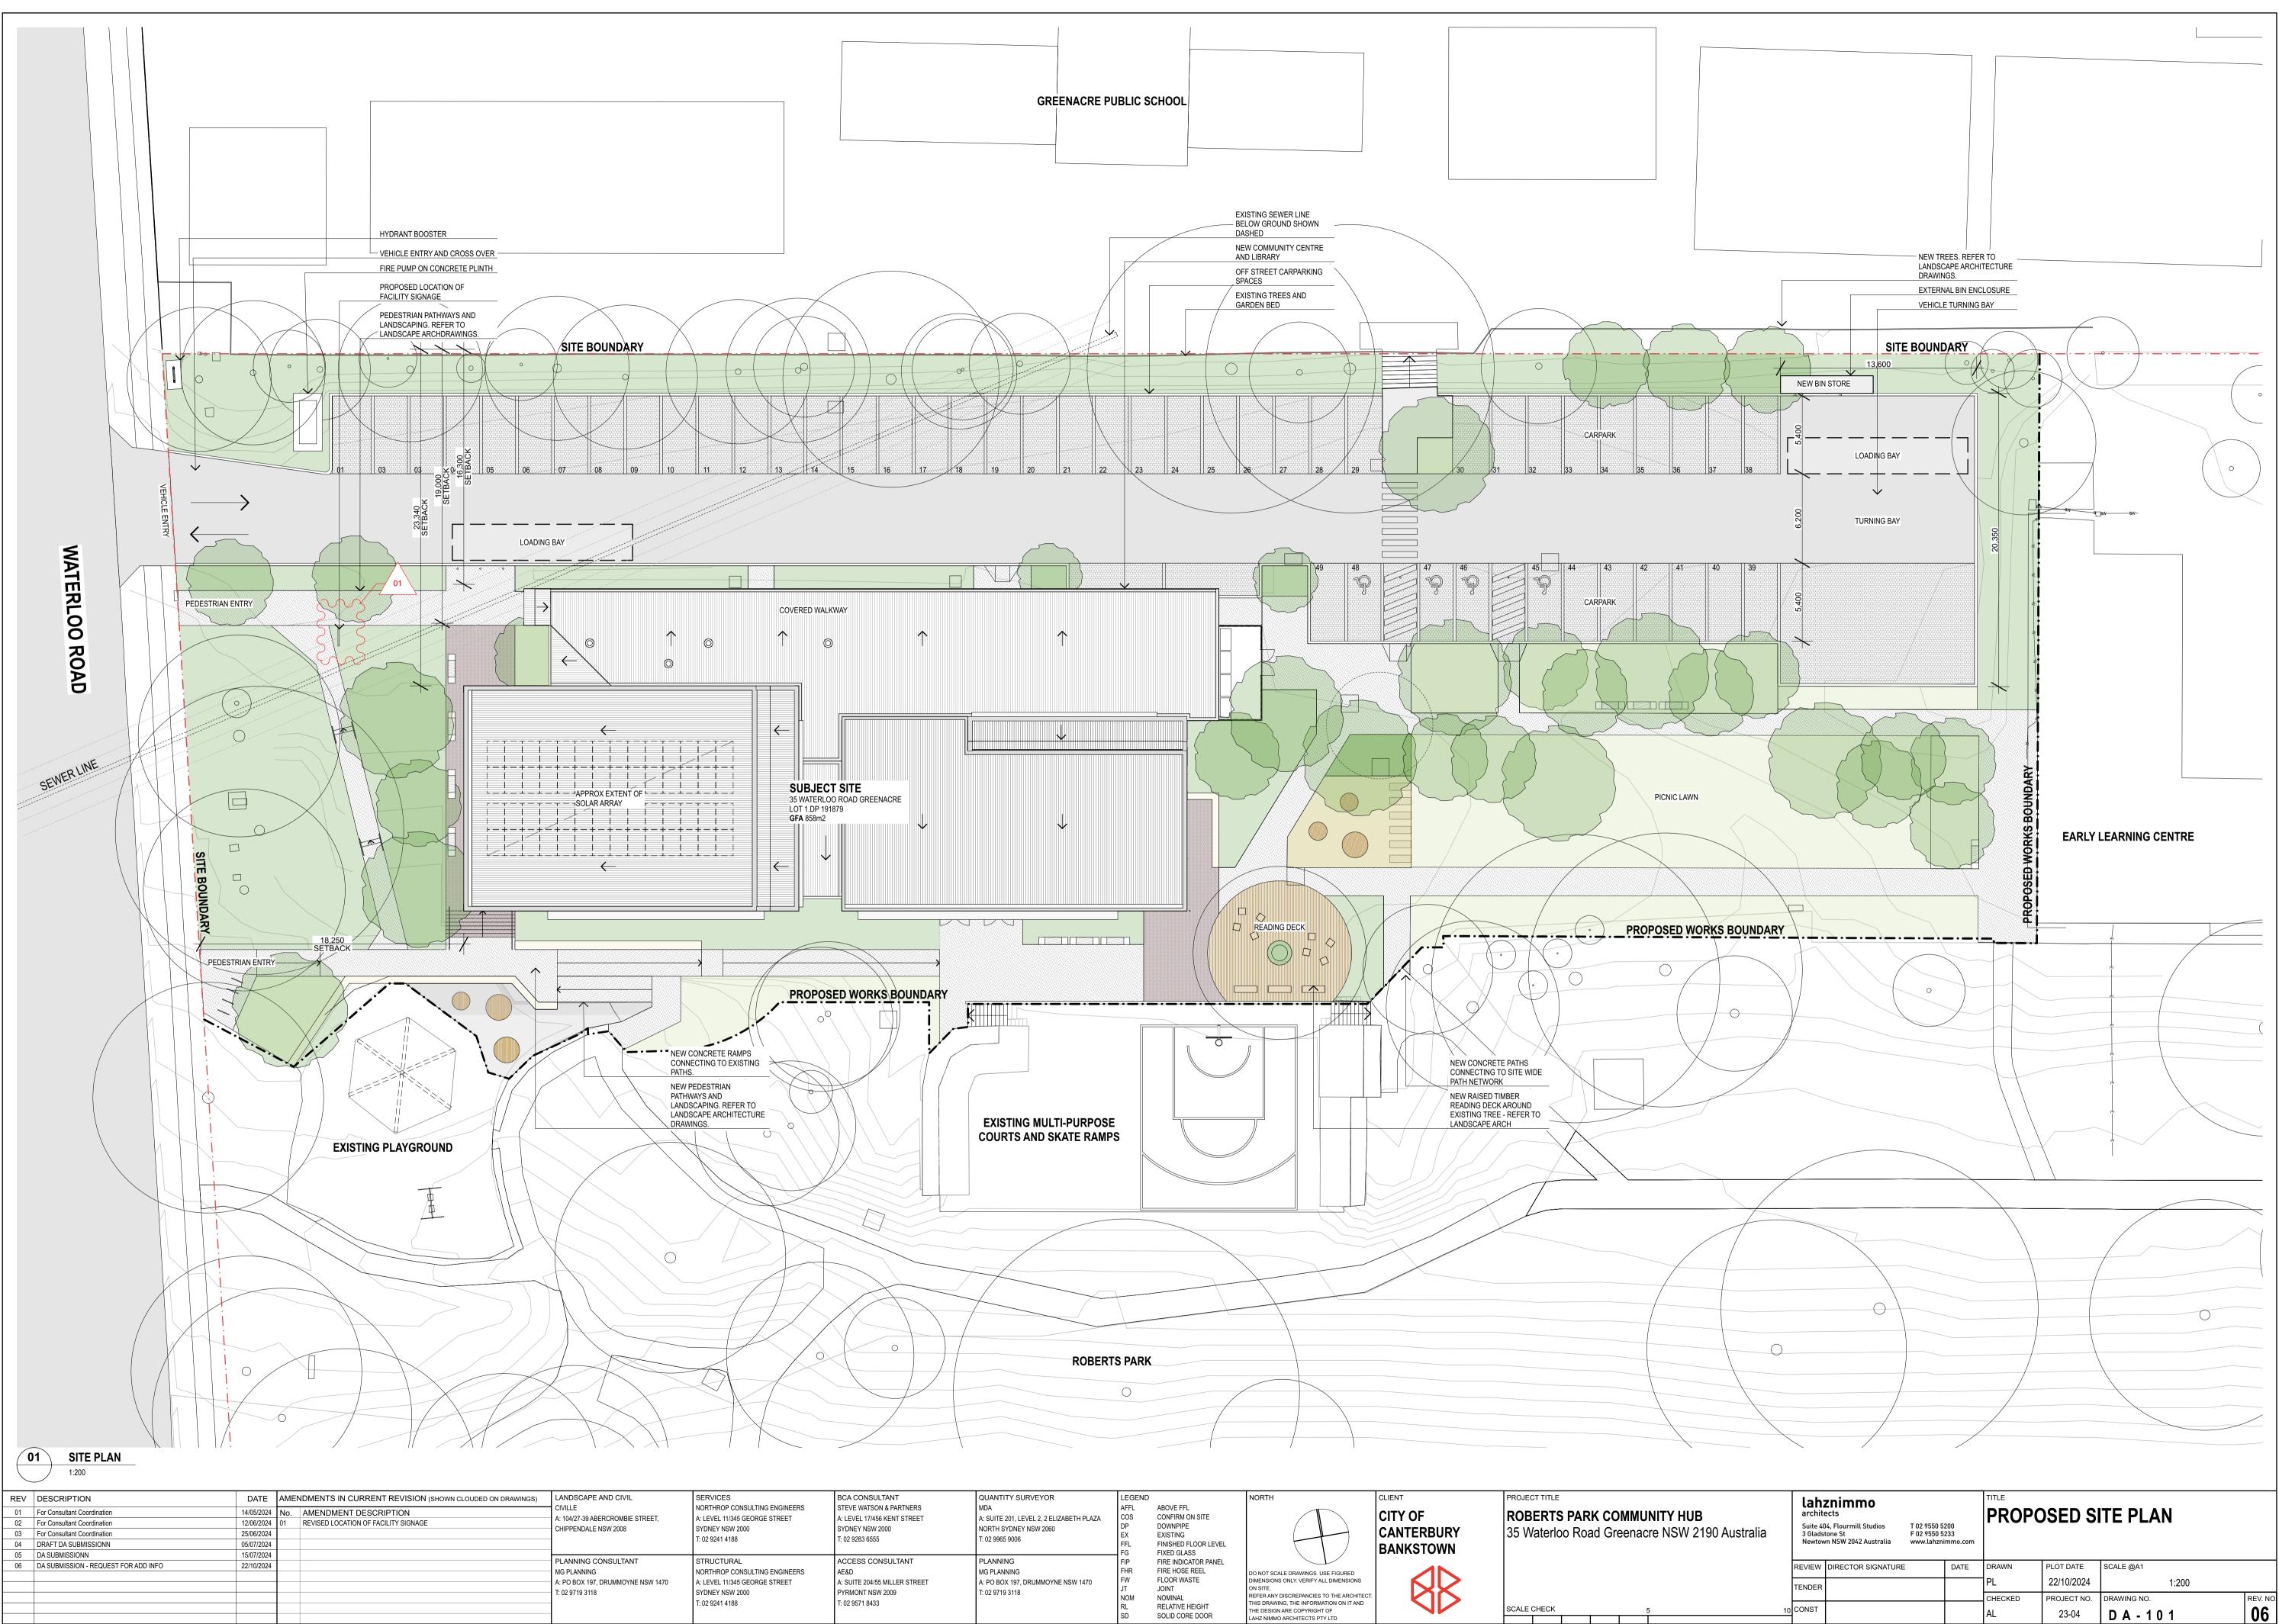


BCA CONSULTANT	QUANTITY SURVEYOR	LEGEND		NORTH	CLIENT	PROJECT TITLE
A: LEVEL 17/456 KENT STREET SYDNEY NSW 2000	MDA A: SUITE 201, LEVEL 2, 2 ELIZABETH PLAZA NORTH SYDNEY NSW 2060 T: 02 9965 9006	AFFL COS DP EX FFL EG	ABOVE FFL CONFIRM ON SITE DOWNPIPE EXISTING FINISHED FLOOR LEVEL FIXED GLASS		CITY OF CANTERBURY BANKSTOWN	<b>ROBERTS PARK COMMUNITY HUB</b> 35 Waterloo Road Greenacre NSW 2190 Austr
AE&D A: SUITE 204/55 MILLER STREET	PLANNING MG PLANNING A: PO BOX 197, DRUMMOYNE NSW 1470 T: 02 9719 3118	FIP FHR FW JT NOM RL SD		DO NOT SCALE DRAWINGS. USE FIGURED DIMENSIONS ONLY. VERIFY ALL DIMENSIONS ON SITE. REFER ANY DISCREPANCIES TO THE ARCHITECT. THIS DRAWING, THE INFORMATION ON IT AND THE DESIGN ARE COPYRIGHT OF LAHZ NIMMO ARCHITECTS PTY LTD		SCALE CHECK 5

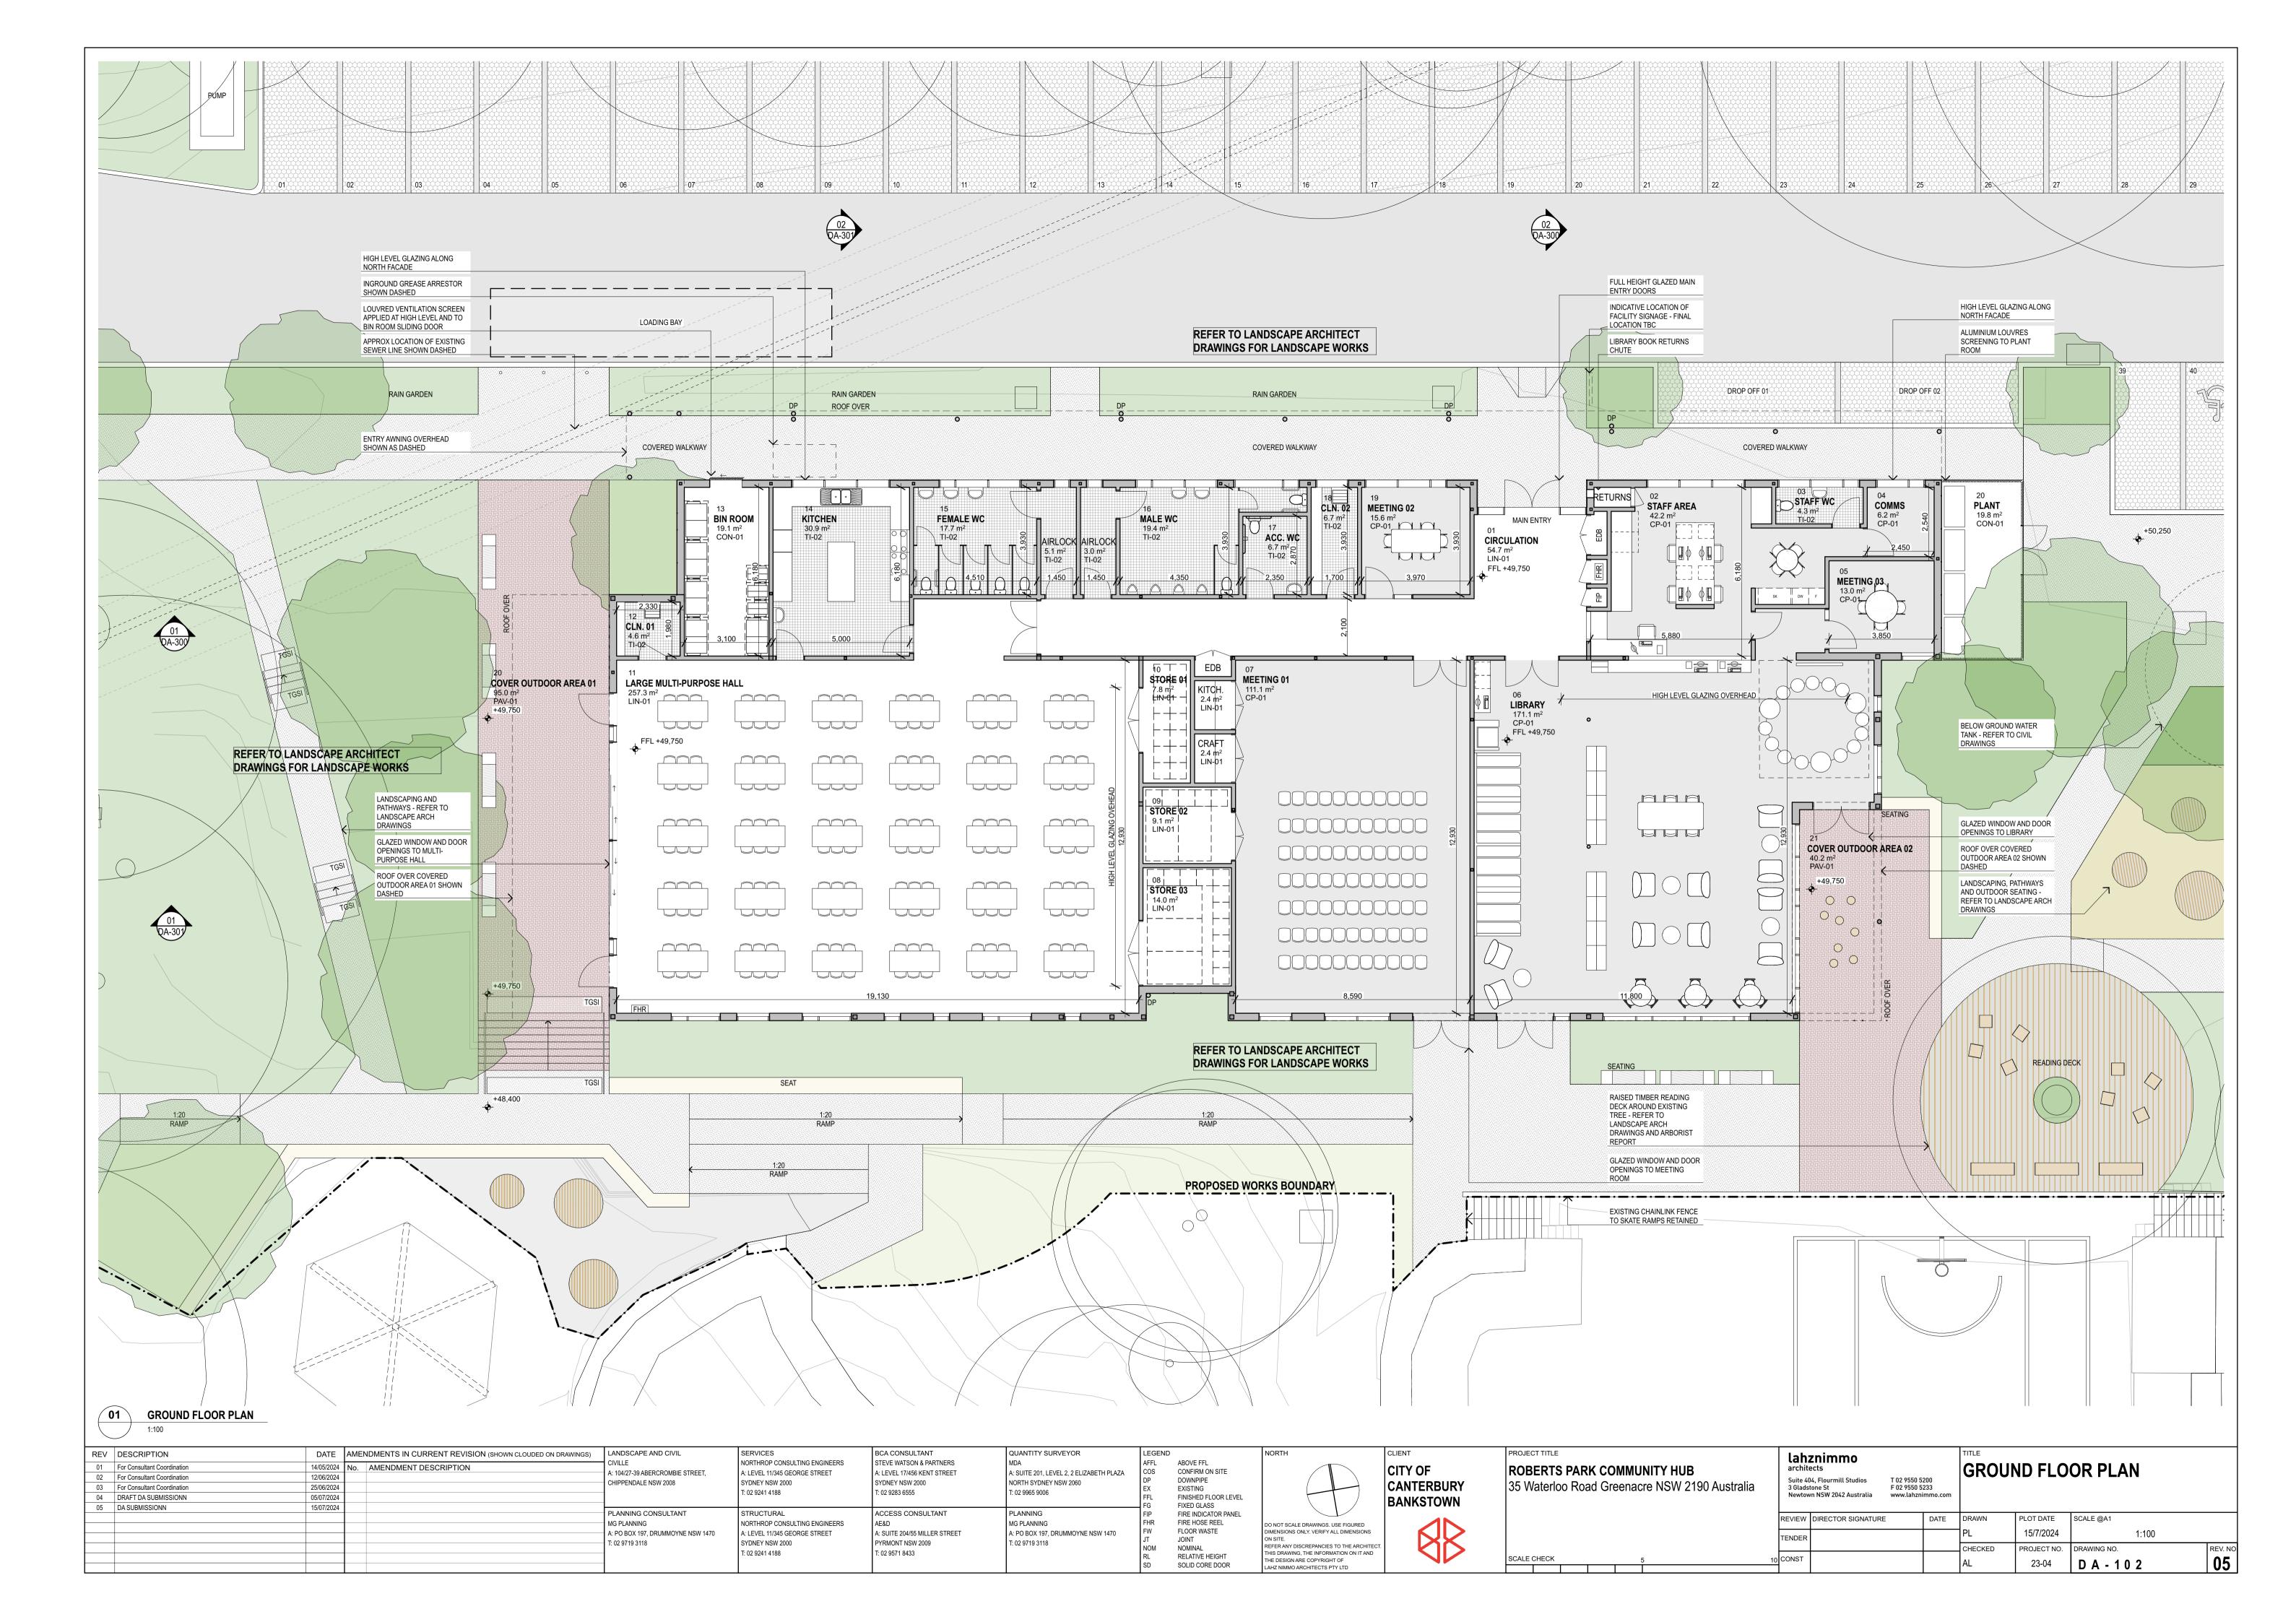


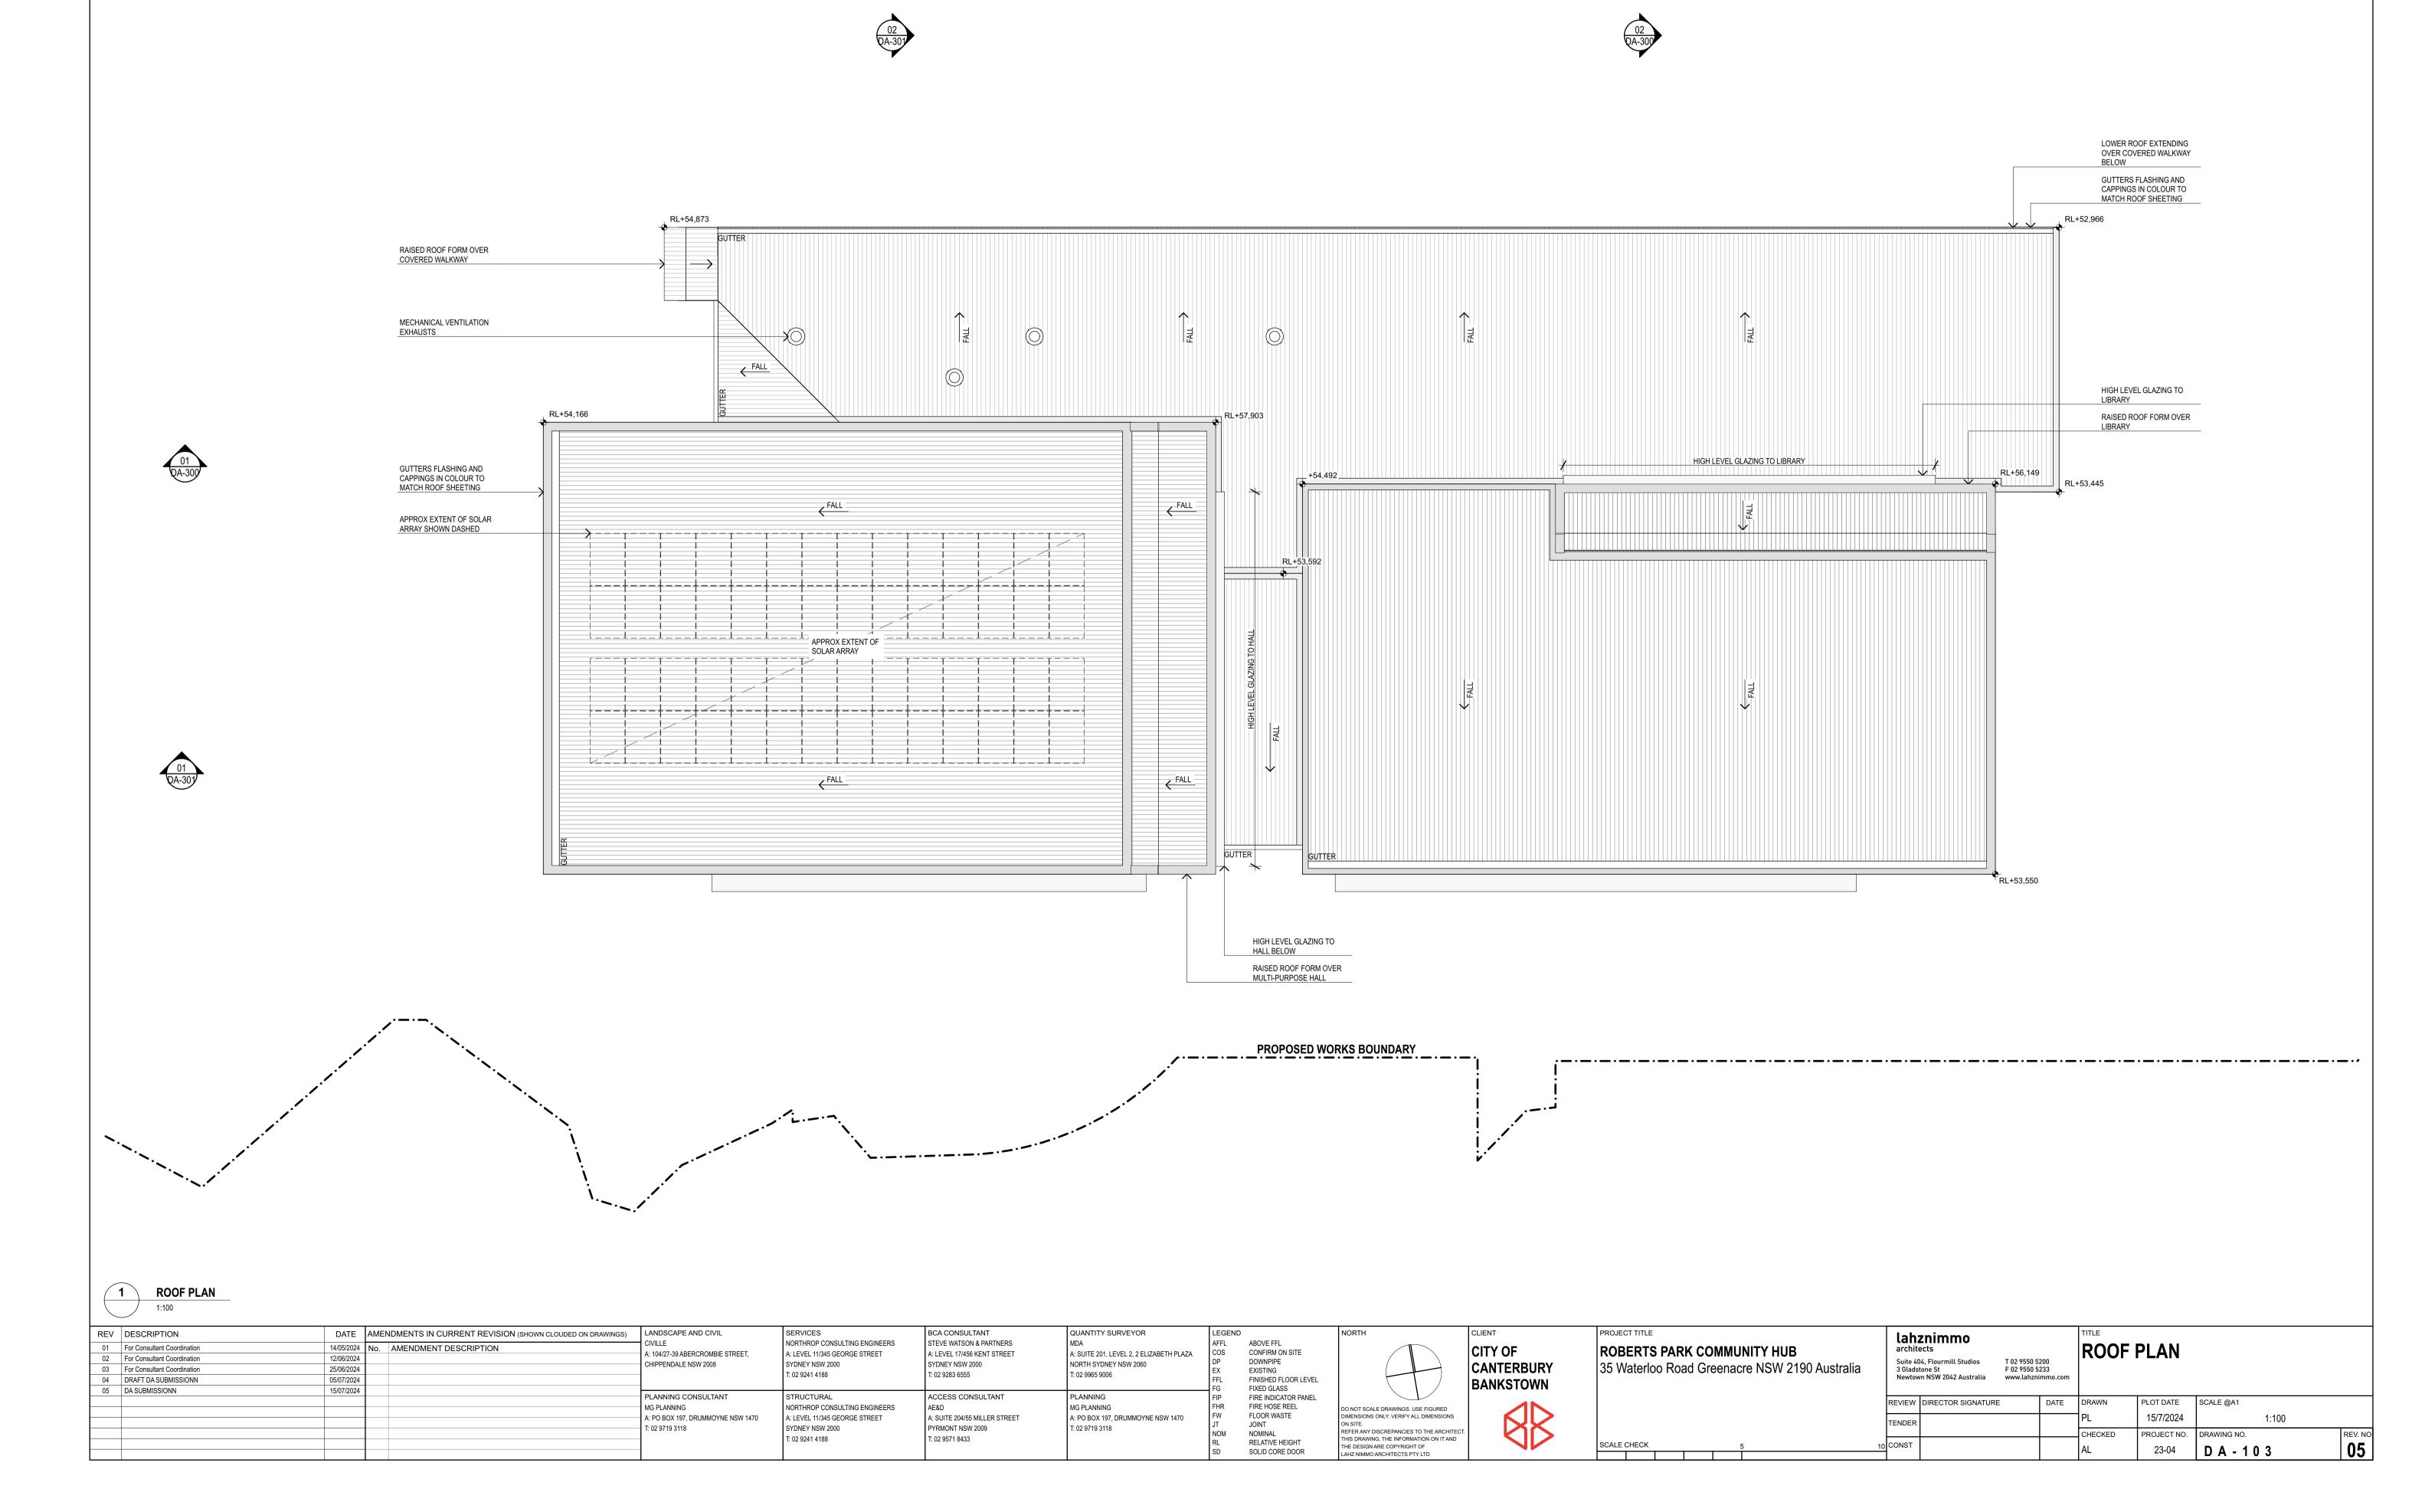


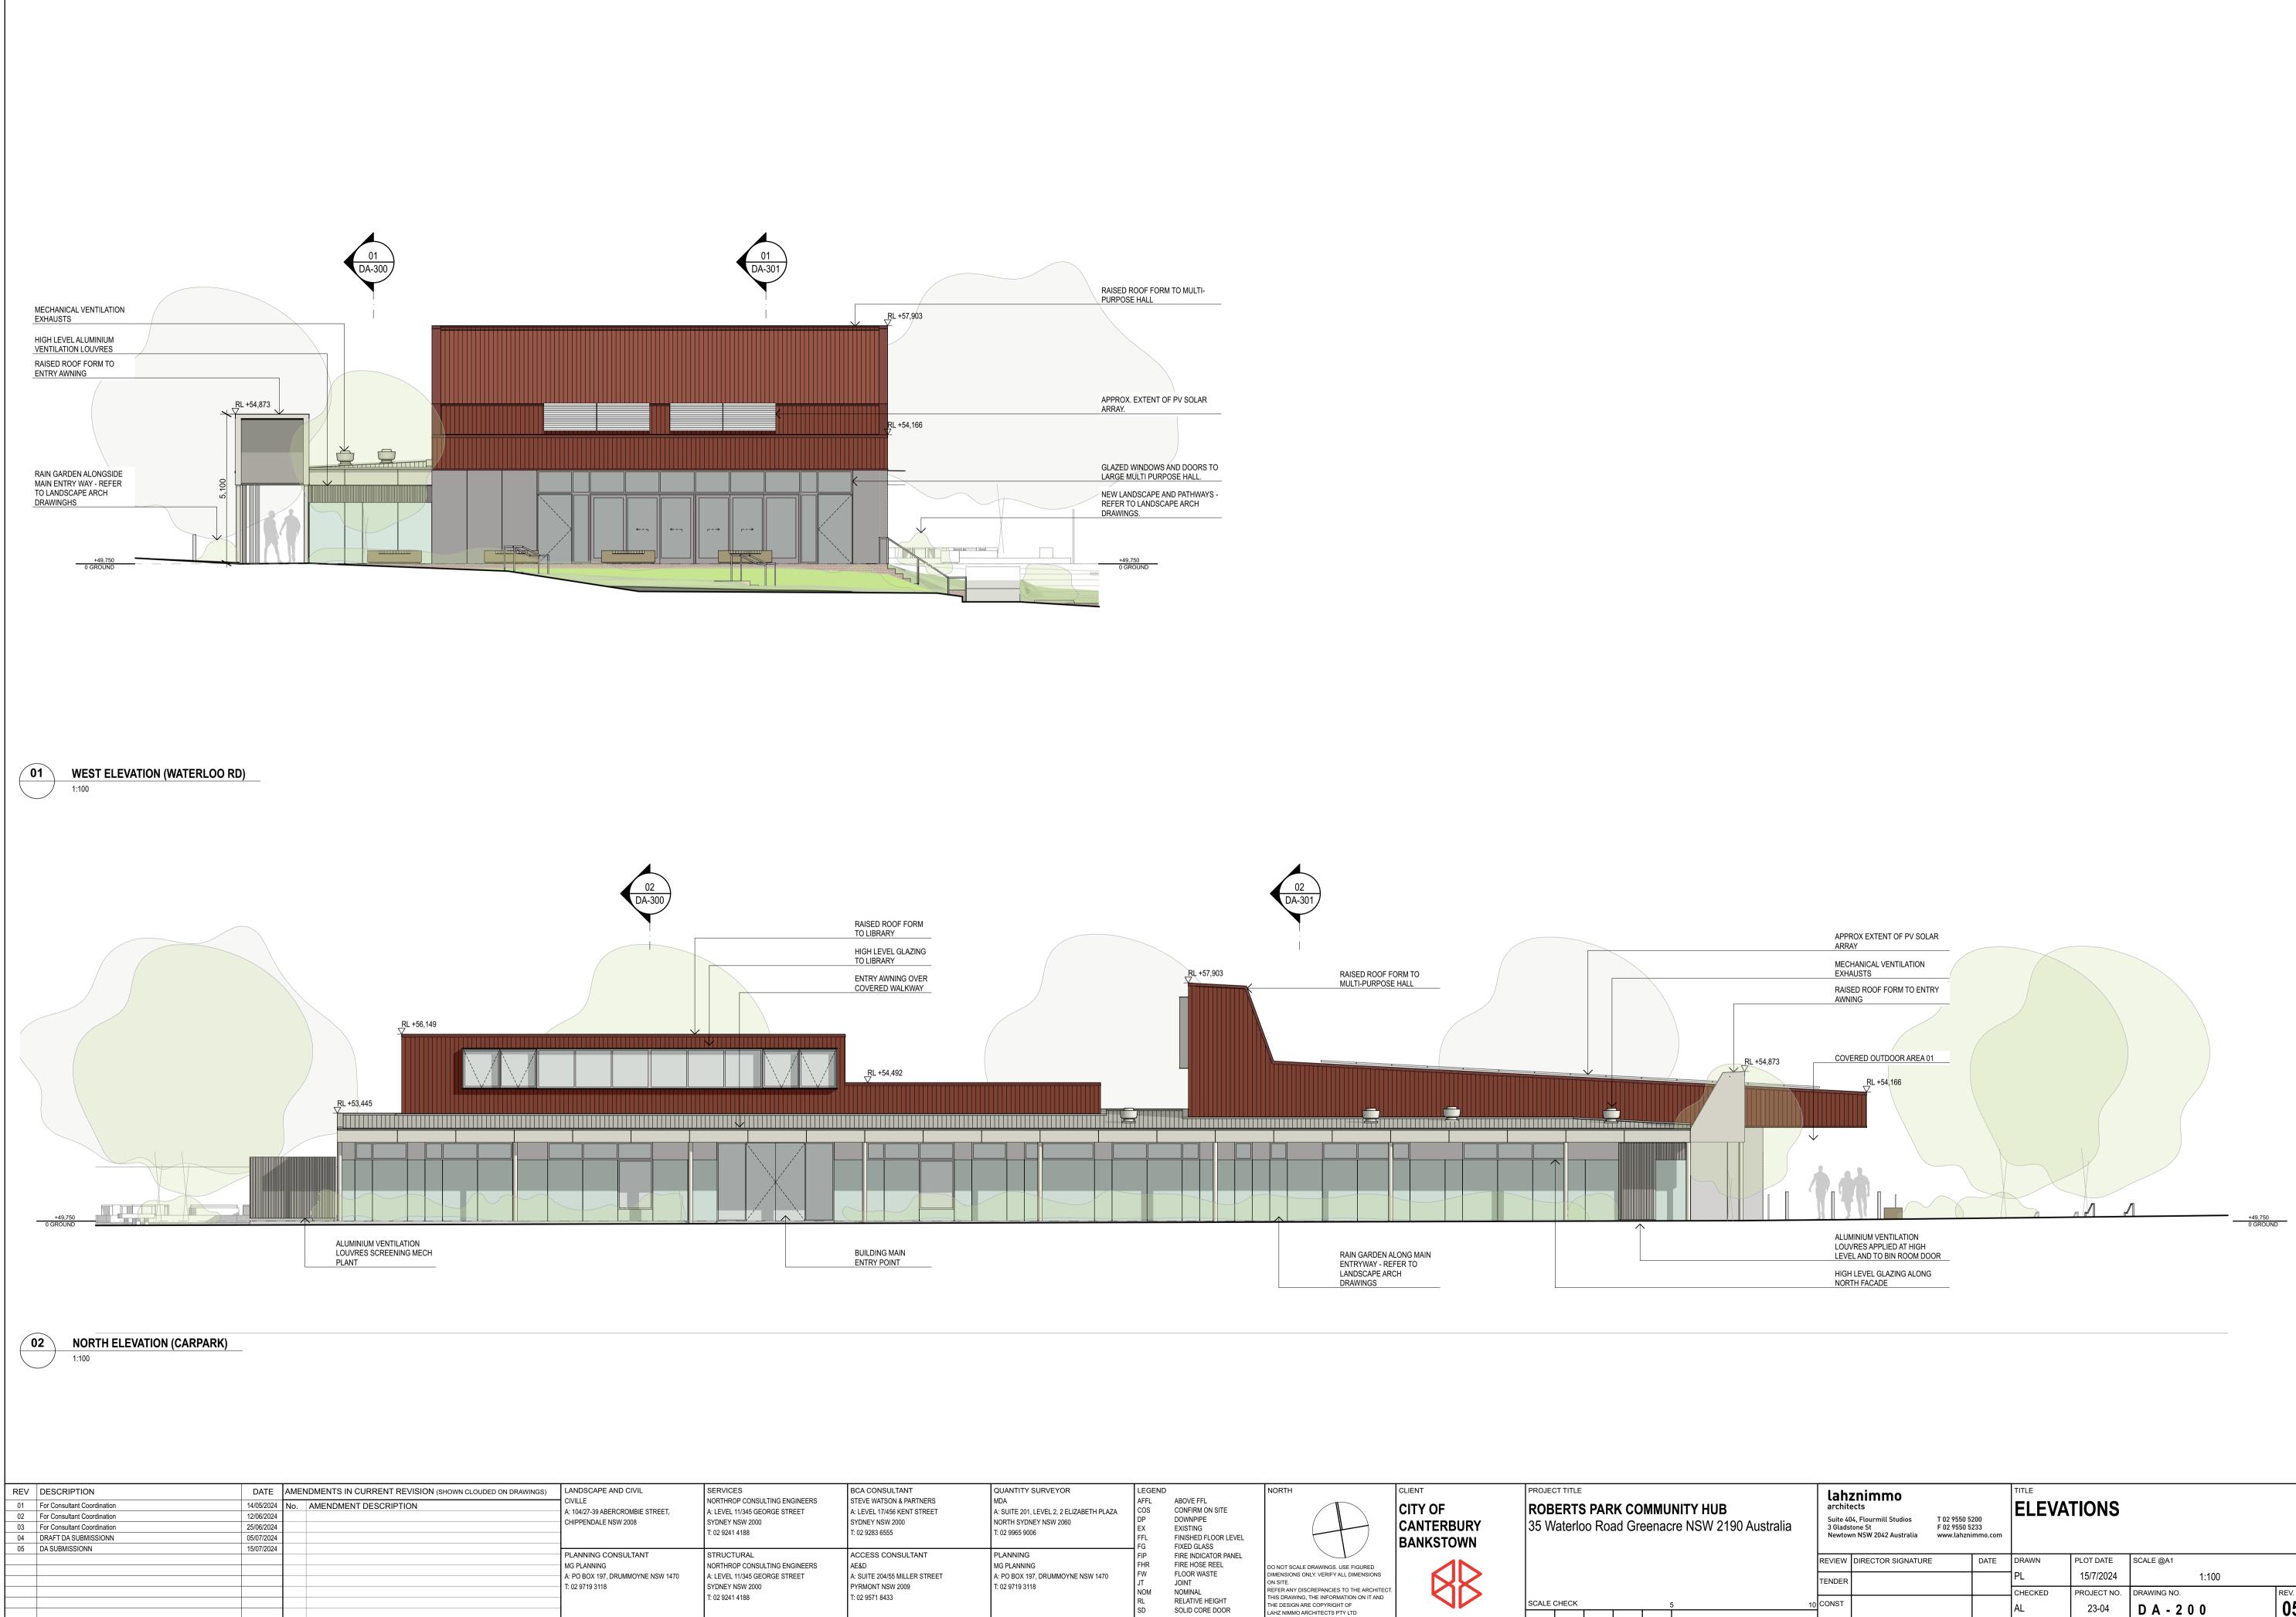


BCA CONSULTANT STEVE WATSON & PARTNERS A: LEVEL 17/456 KENT STREET SYDNEY NSW 2000 T: 02 9283 6555	QUANTITY SURVEYOR MDA A: SUITE 201, LEVEL 2, 2 ELIZABETH PLAZA NORTH SYDNEY NSW 2060 T: 02 9965 9006	LEGEND AFFL ABOVE FFL COS CONFIRM ON SITE DP DOWNPIPE EX EXISTING FFL FINISHED FLOOR LEVEL FG FIXED GLASS	NORTH	CLIENT CITY OF CANTERBURY BANKSTOWN	PROJECT TITLE <b>ROBERTS PARK COMMUNITY HUB</b> 35 Waterloo Road Greenacre NSW 2190 Australia	archit Suite 40 3 Glads	04, Flourmill Studios T 02 9550 stone St F 02 9550		ELEVA	TIONS		
ACCESS CONSULTANT AE&D A: SUITE 204/55 MILLER STREET	PLANNING MG PLANNING A: PO BOX 197, DRUMMOYNE NSW 1470	FIPFIRE INDICATOR PANELFHRFIRE HOSE REELFWFLOOR WASTE	DO NOT SCALE DRAWINGS. USE FIGURED DIMENSIONS ONLY. VERIFY ALL DIMENSIONS				DIRECTOR SIGNATURE	DATE	DRAWN PL	PLOT DATE 15/7/2024	SCALE @A1 1:100	
PYRMONT NSW 2009 T: 02 9571 8433	T: 02 9719 3118	JT JOINT NOM NOMINAL RL RELATIVE HEIGHT SD SOLID CORE DOOR	ON SITE. REFER ANY DISCREPANCIES TO THE ARCHITECT. THIS DRAWING, THE INFORMATION ON IT AND THE DESIGN ARE COPYRIGHT OF LAHZ NIMMO ARCHITECTS PTY LTD		SCALE CHECK 5	TENDER			CHECKED	_	DRAWING NO.	rev. no 05

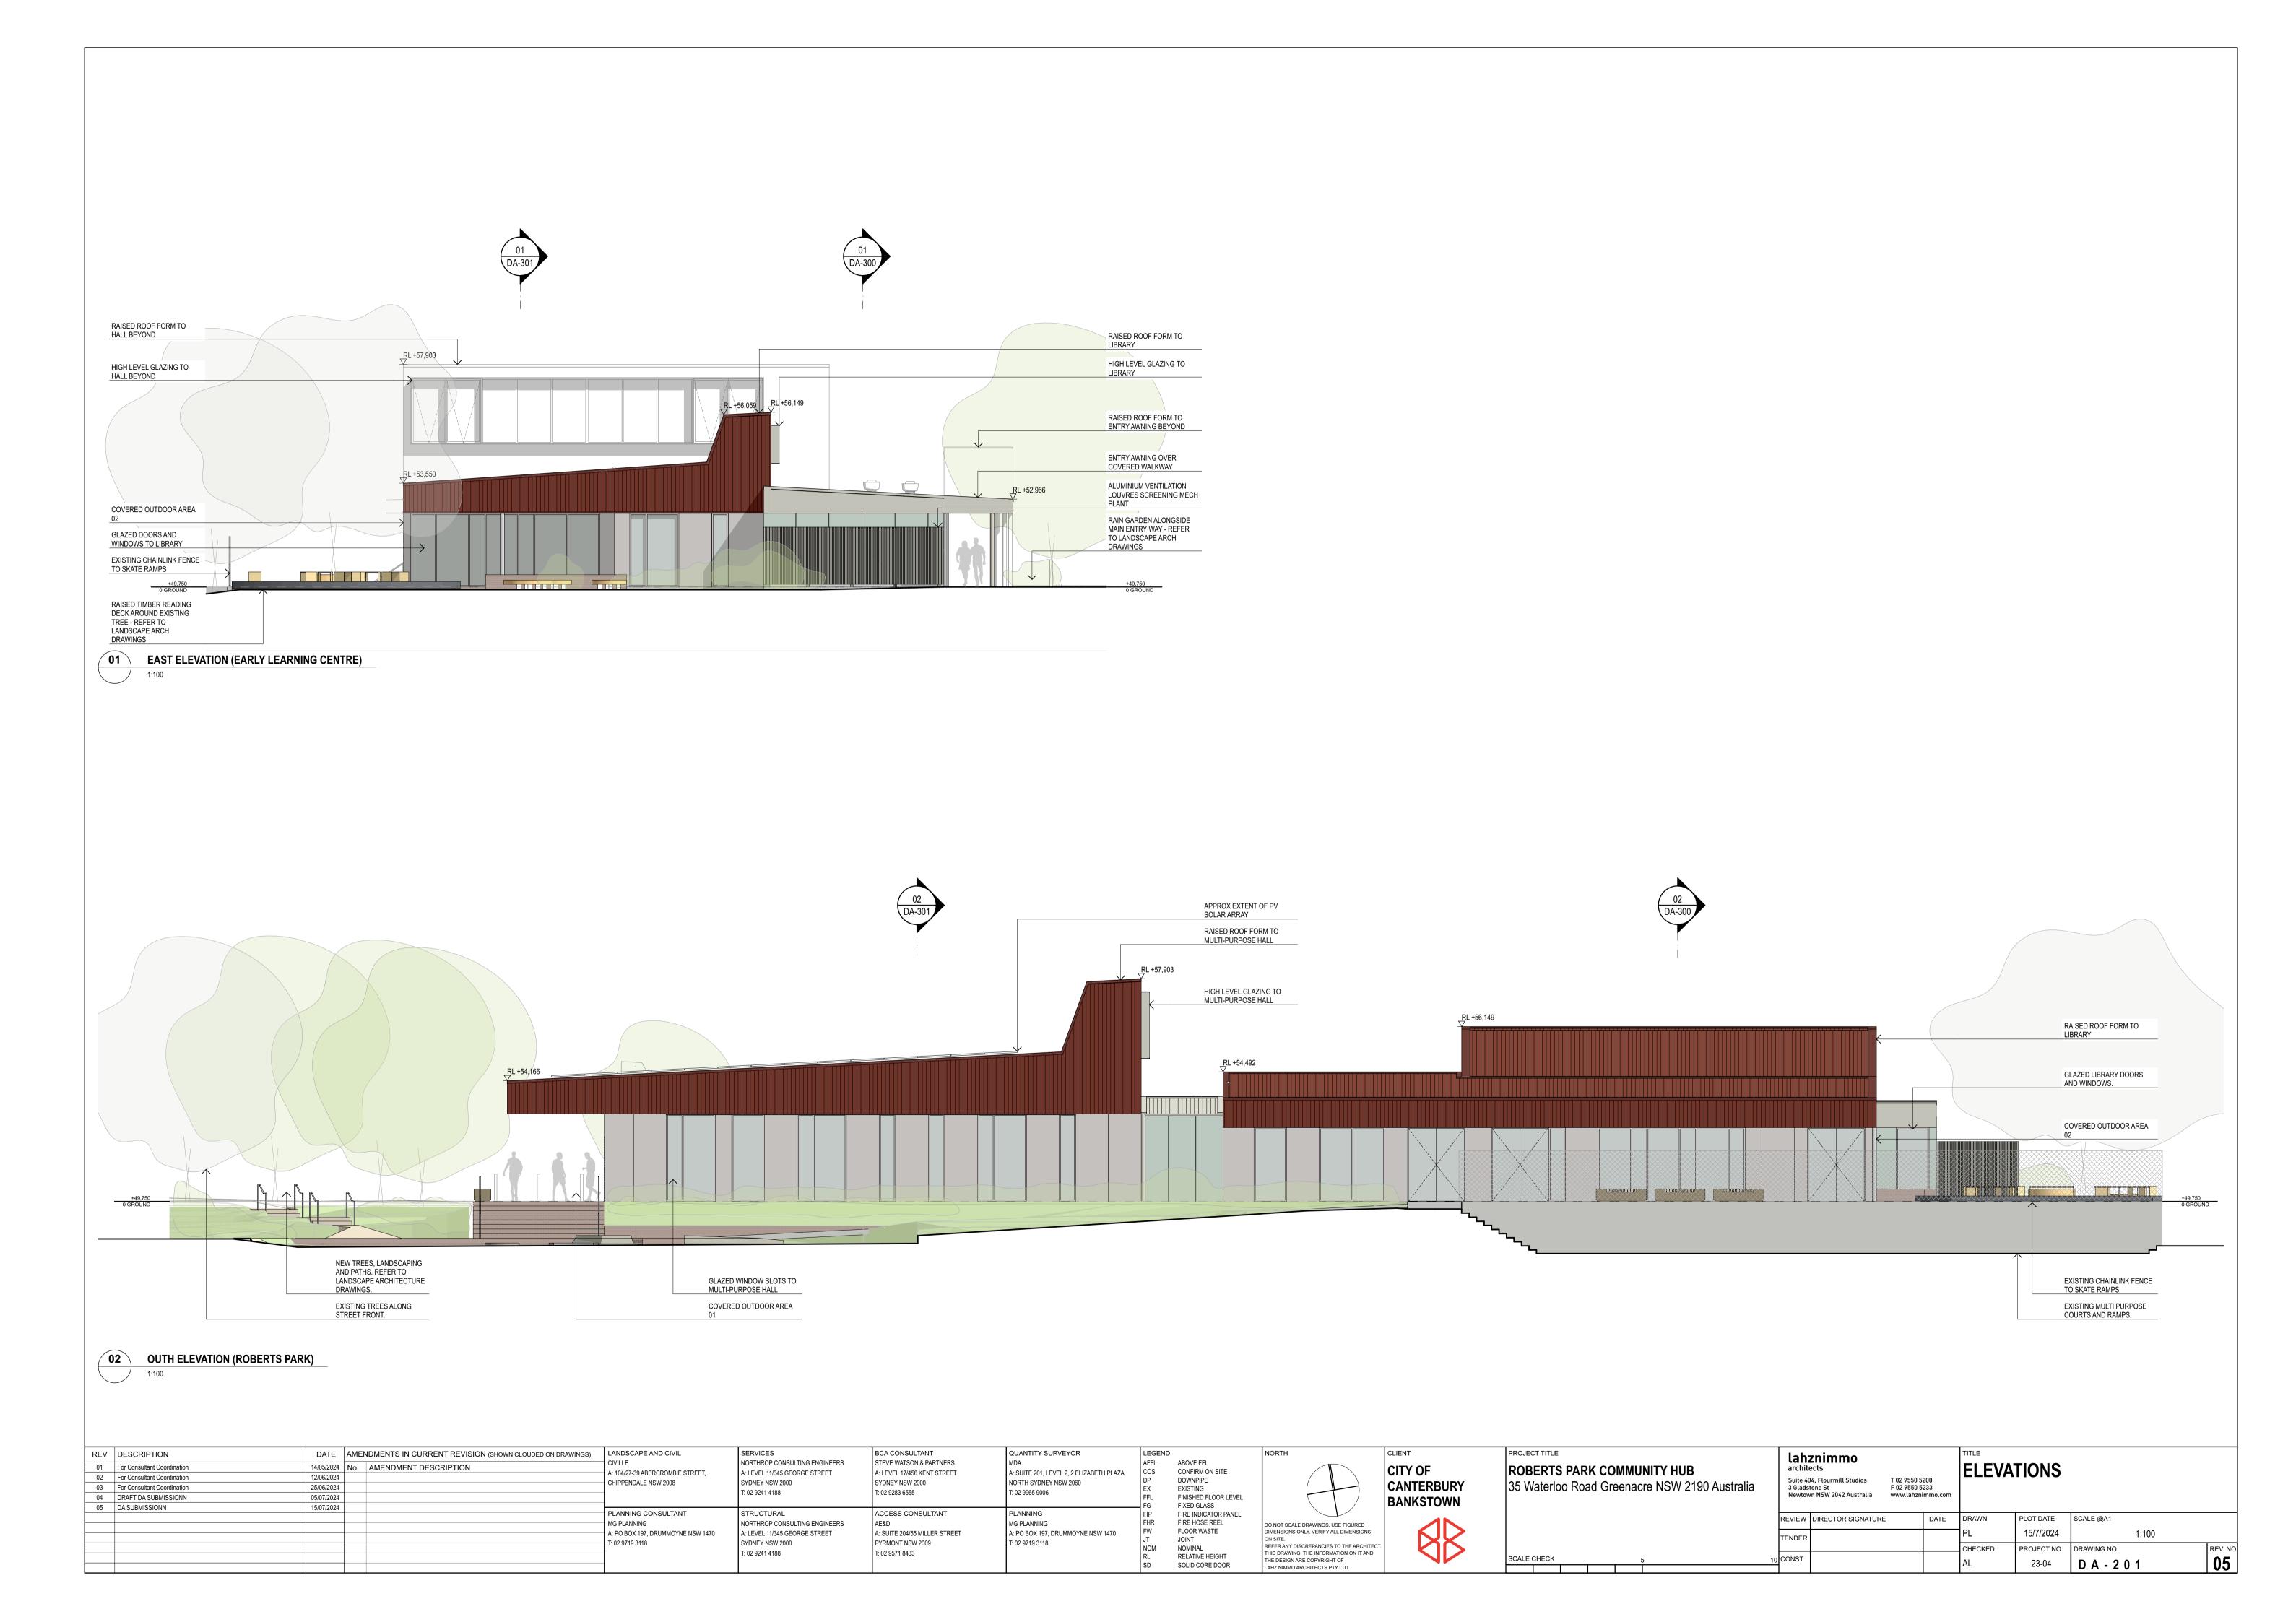


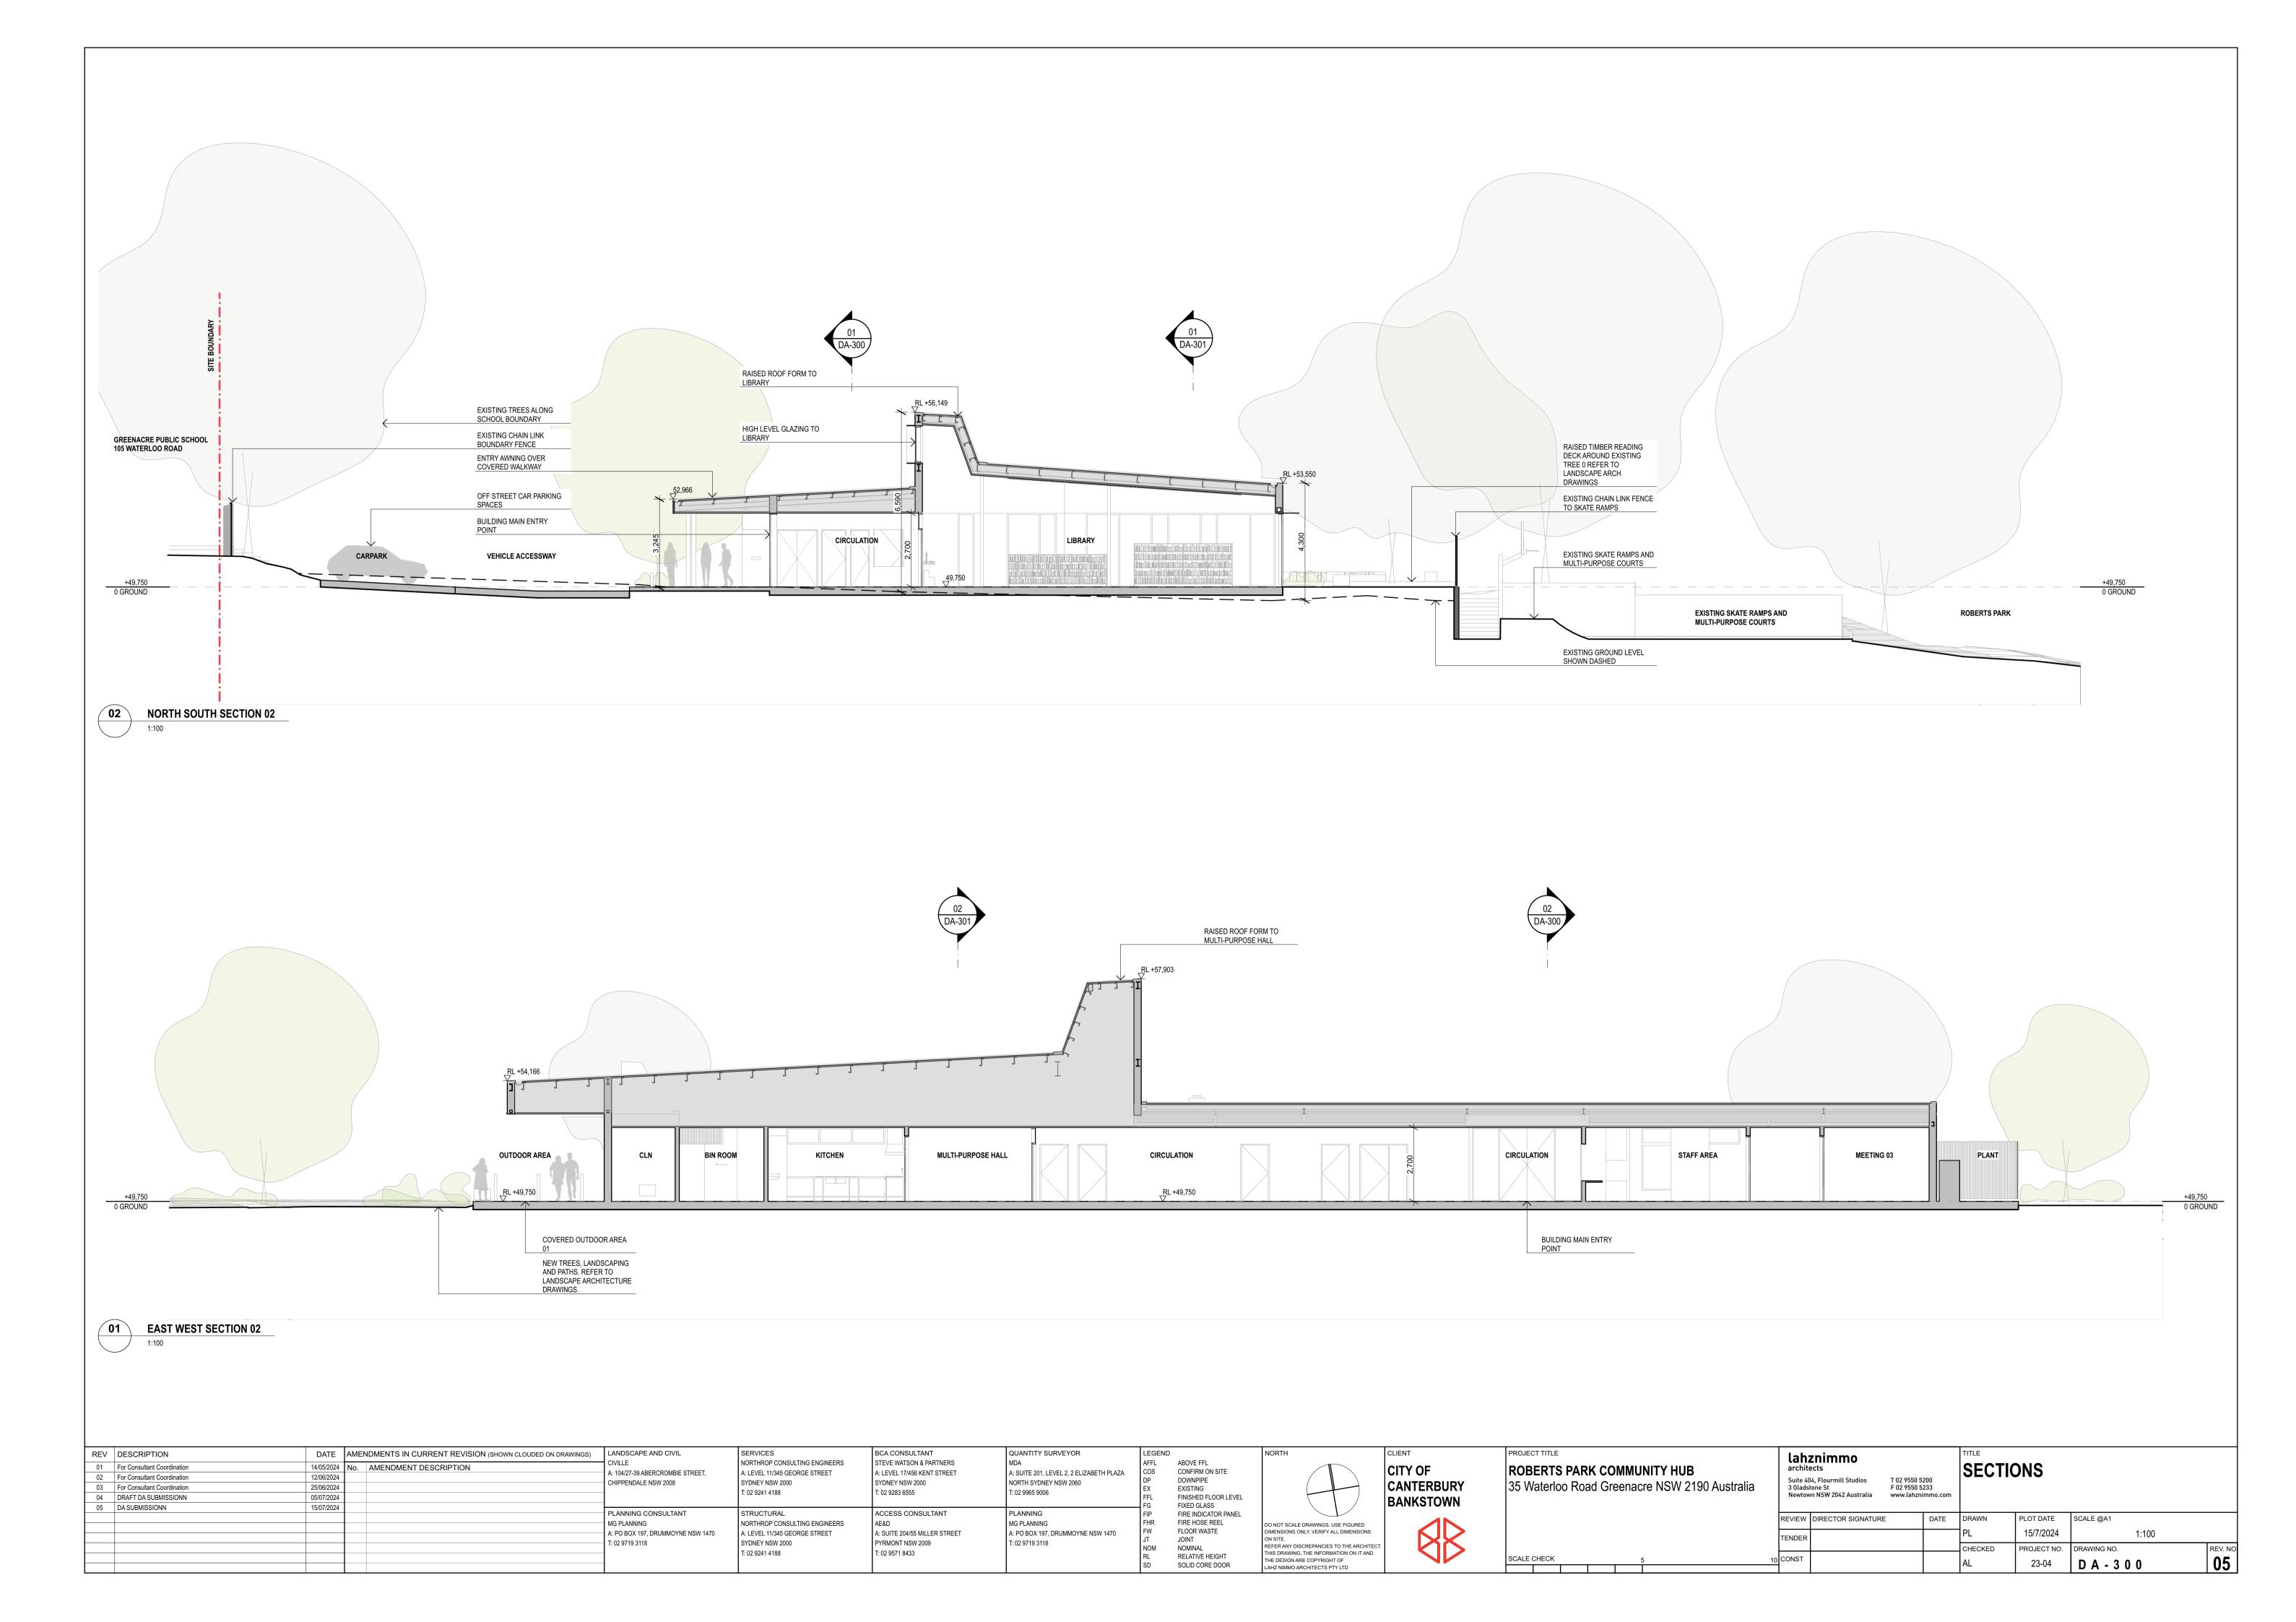

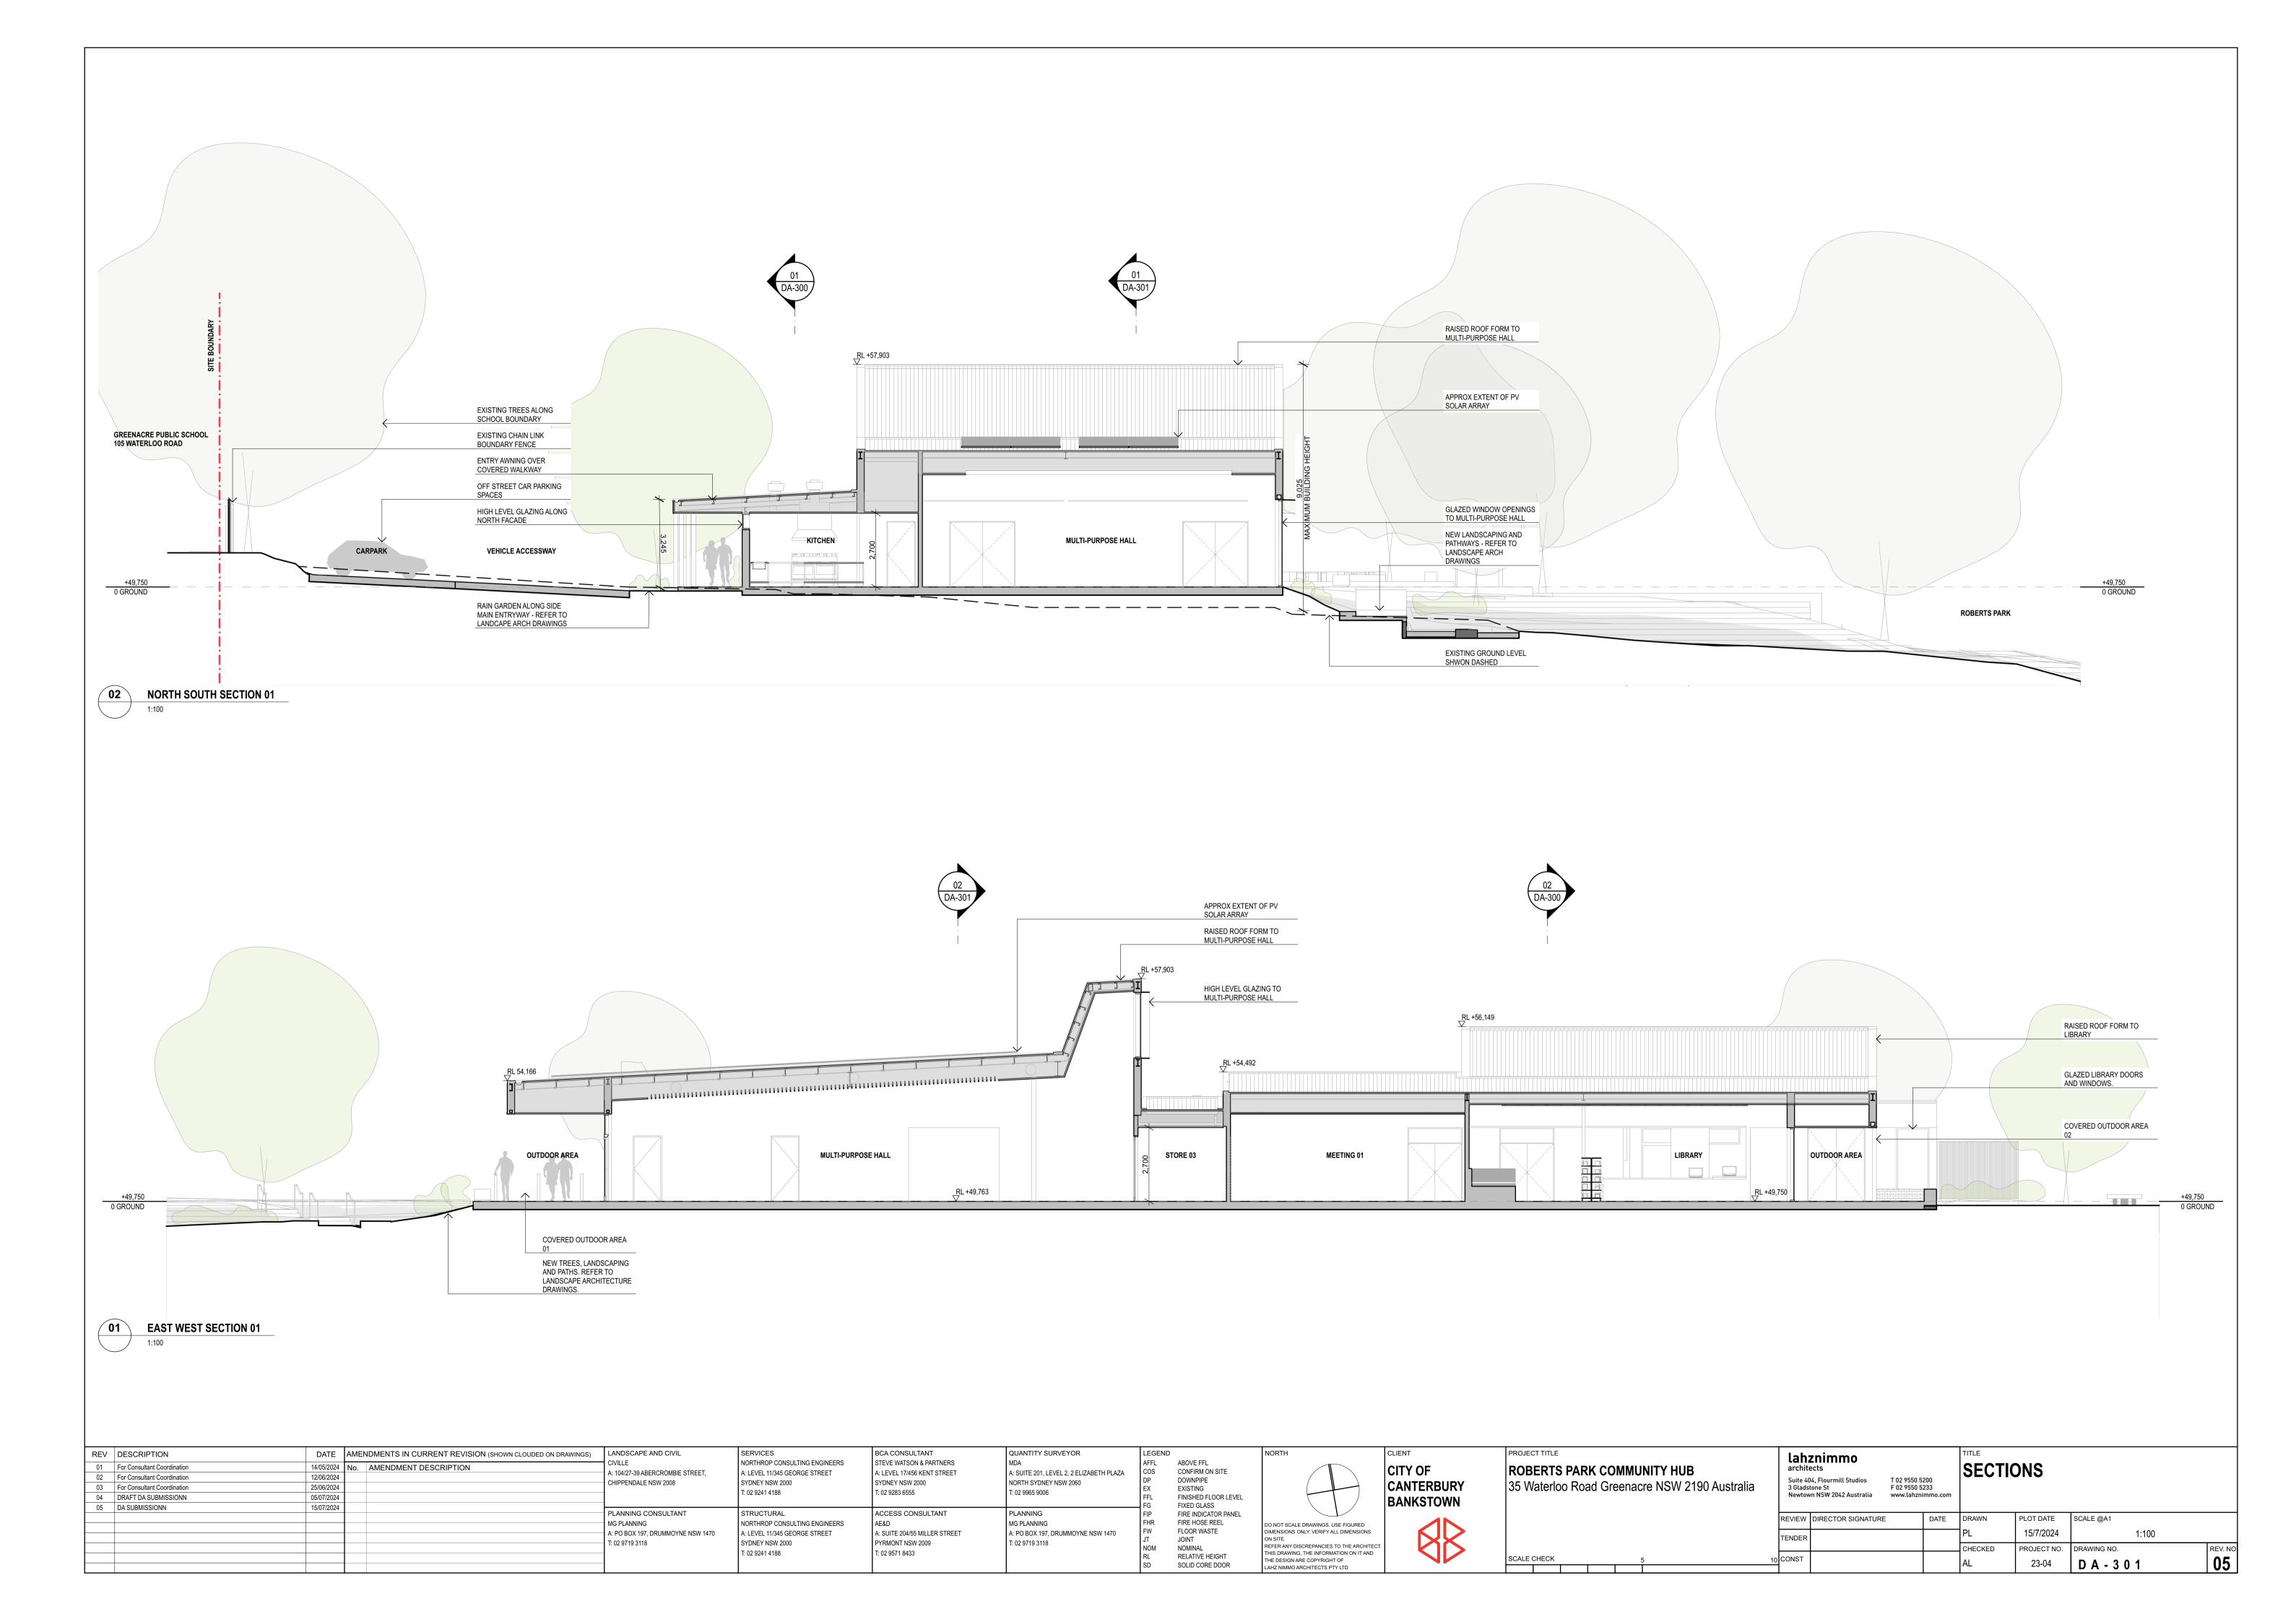


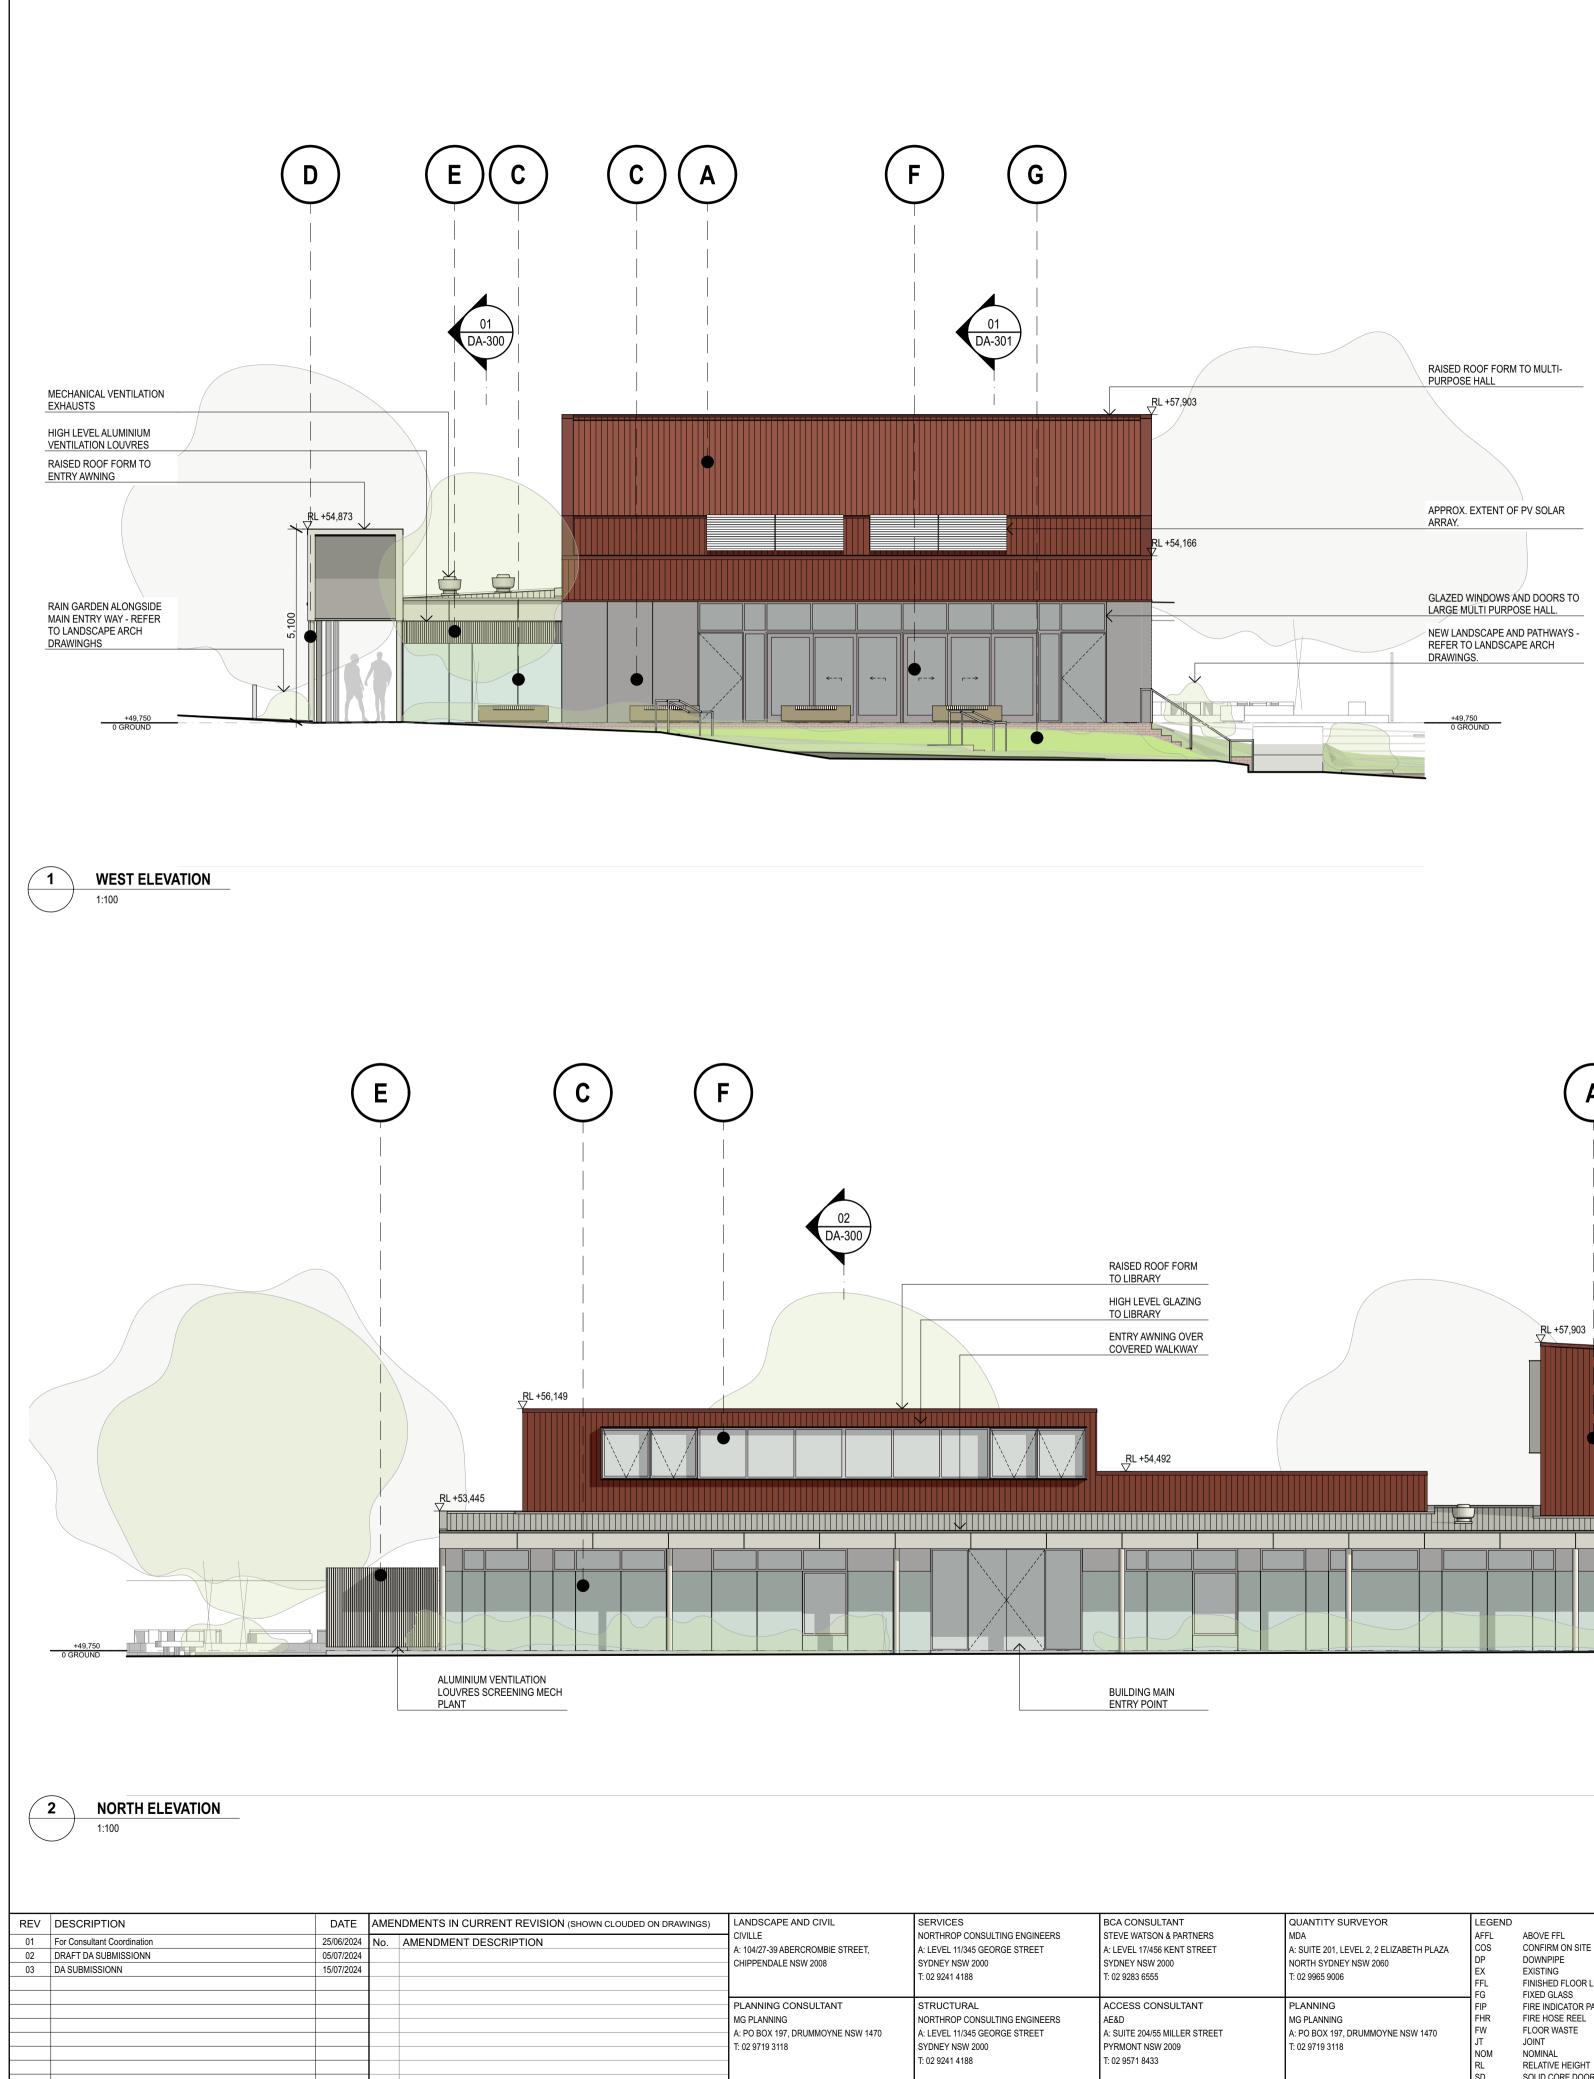

## MATERIALS AND FINISHES KEY:

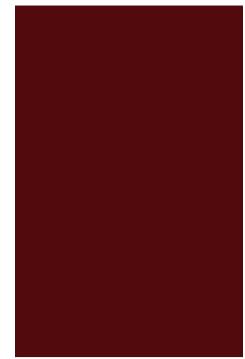


**A** = CORRUGATED METAL SHEETING - "MANOR RED" (OR SIMILAR)

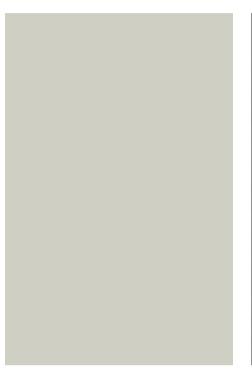


**D** = PAINTED STEEL COLUMNS "SURFMIST" (OR SIMILAR)

RASED BOOF FORM DURAYY HIGURAY BITTEY WINNING OVER CREED WILLIAWA DURAYY HIGURAY HIGUR


STEVE WATSON & PARTNERS A: LEVEL 17/456 KENT STREET SYDNEY NSW 2000 T: 02 9283 6555	QUANTITY SURVEYOR MDA A: SUITE 201, LEVEL 2, 2 ELIZABETH PLAZA NORTH SYDNEY NSW 2060 T: 02 9965 9006	LEGEND AFFL COS DP EX FFL FG	ABOVE FFL CONFIRM ON SITE DOWNPIPE EXISTING FINISHED FLOOR LEVEL FIXED GLASS		CLIENT CITY OF CANTERBURY BANKSTOWN	PROJECT TITLE <b>ROBERTS PARK COMMUNITY HUB</b> 35 Waterloo Road Greenacre NSW 2190 Australia	archit Suite 4 3 Glads	04, Flourmill Studios stone St	T 02 9550 5200 F 02 9550 5233 www.lahznimmo.		MATER	RIALS A	ND FINISHES	
	PLANNING MG PLANNING	FIP FHR	FIRE INDICATOR PANEL FIRE HOSE REEL	DO NOT SCALE DRAWINGS. USE FIGURED			REVIEW	DIRECTOR SIGNATURE	DA	re d	DRAWN		SCALE @A1	
A: SUITE 204/55 MILLER STREET PYRMONT NSW 2009	A: PO BOX 197, DRUMMOYNE NSW 1470 T: 02 9719 3118	FW JT	FLOOR WASTE JOINT	DIMENSIONS ONLY. VERIFY ALL DIMENSIONS ON SITE.			TENDER			P	۶L	15/7/2024	1:100	
T: 02 9571 8433	1. 02 3/ 13 3110	NOM RL SD	NOMINAL RELATIVE HEIGHT SOLID CORE DOOR	REFER ANY DISCREPANCIES TO THE ARCHITECT. THIS DRAWING, THE INFORMATION ON IT AND THE DESIGN ARE COPYRIGHT OF LAHZ NIMMO ARCHITECTS PTY LTD		SCALE CHECK 5 10	CONST			C A	checked AL	project no. 23-04	drawing no. DA-400	rev. no. <b>03</b>

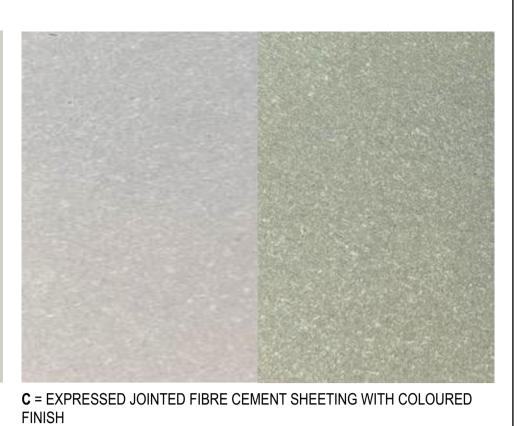

**B** = CORRUGATED METAL SHEETING - "SURFMIST" (OR SIMILAR)

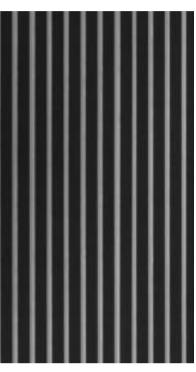


E = ANODISED ALUMINIUM VENTILATION LOUVRES "WHITE"

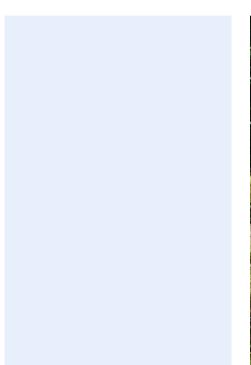



F = CLEAR GLAZED DOORS AND WINDOWS




**G** = LANDSCAPING REFER TO LANDSCAPE ARCHITECTS DRAWINGS

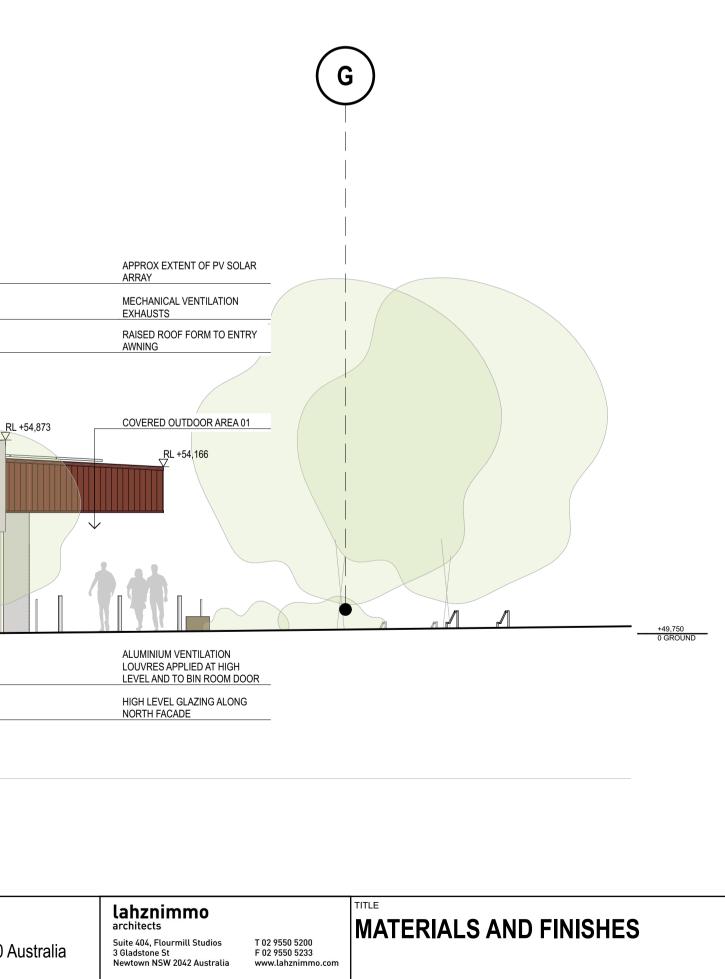


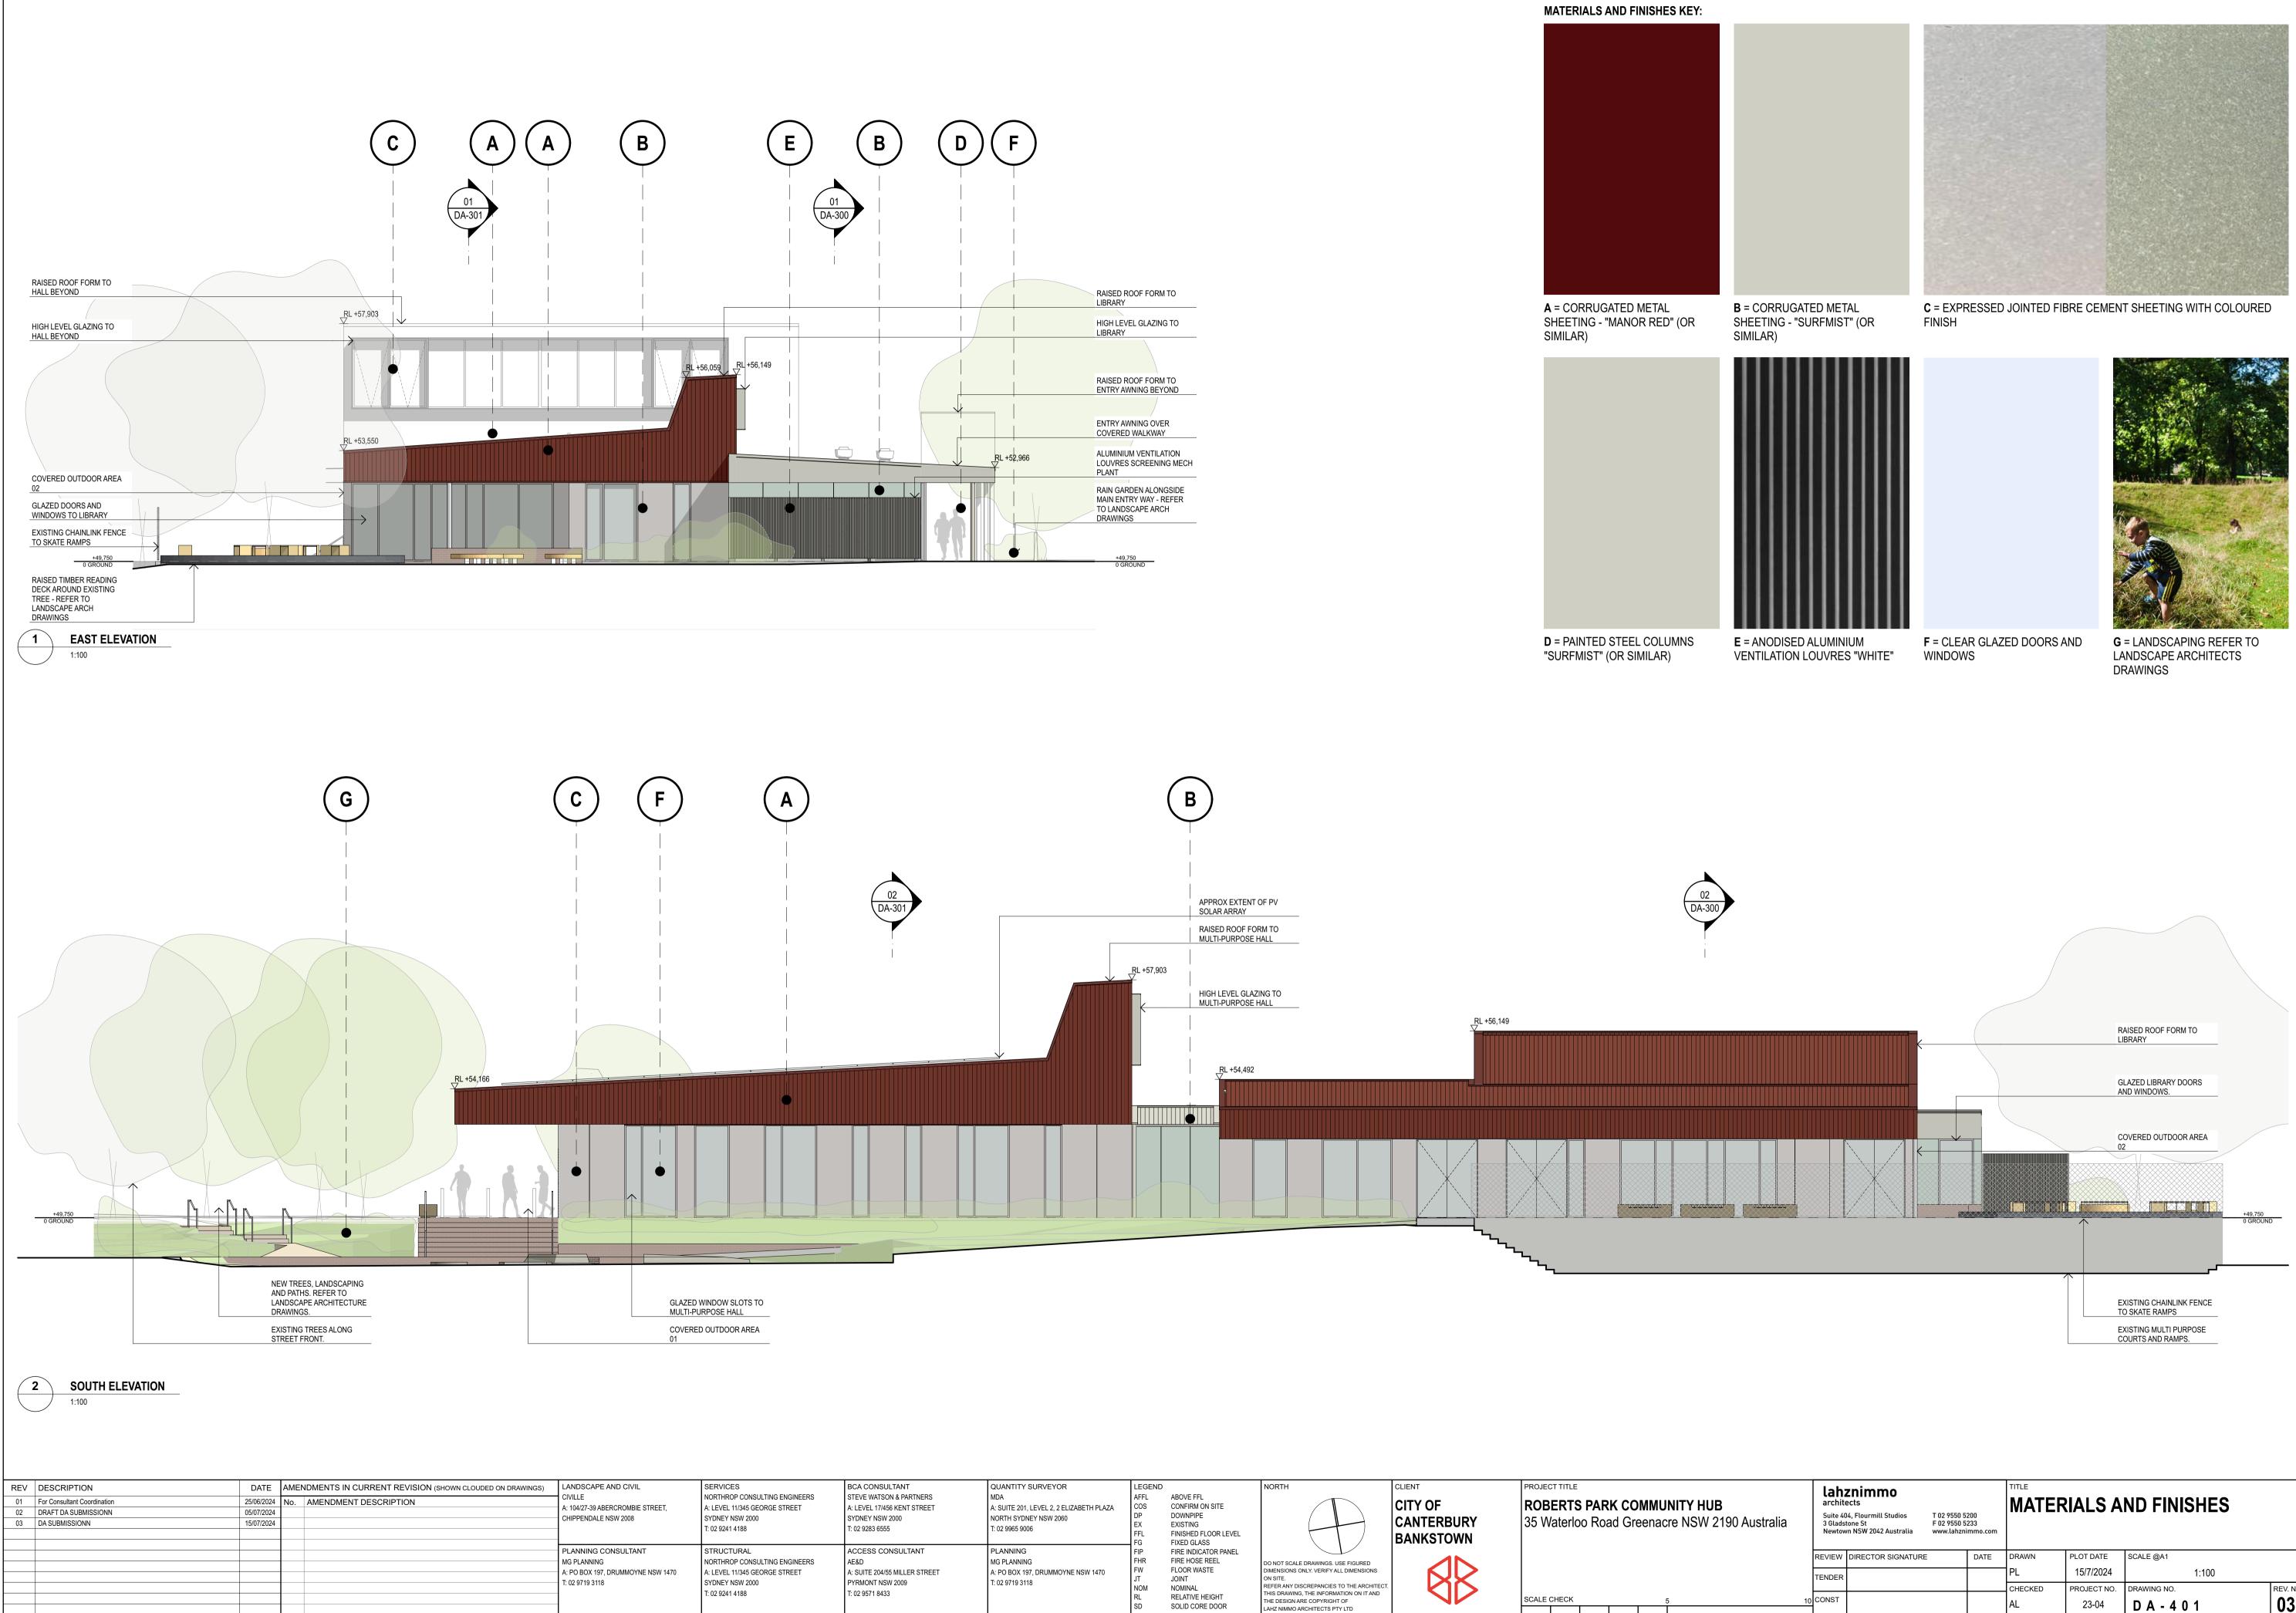

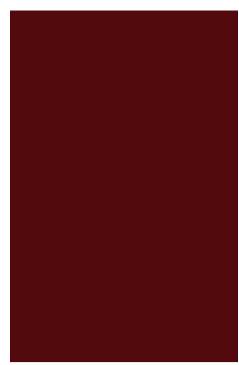

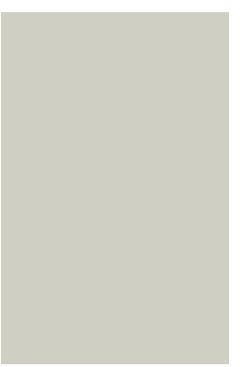

BCA CONSULTANT	QUANTITY SURVEYOR	LEGEND		NORTH	CLIENT	PROJECT TITLE
STEVE WATSON & PARTNERS A: LEVEL 17/456 KENT STREET SYDNEY NSW 2000 T: 02 9283 6555	MDA A: SUITE 201, LEVEL 2, 2 ELIZABETH PLAZA NORTH SYDNEY NSW 2060 T: 02 9965 9006	DP DOWN EX EXISTI FFL FINISH	IRM ON SITE			<b>ROBERTS PARK COMMUNITY HUB</b> 35 Waterloo Road Greenacre NSW 2190 Aus
ACCESS CONSULTANT AE&D A: SUITE 204/55 MILLER STREET PYRMONT NSW 2009 T: 02 9571 8433	PLANNING MG PLANNING A: PO BOX 197, DRUMMOYNE NSW 1470 T: 02 9719 3118	FIP FIRE IN FHR FIRE H FW FLOOF JT JOINT NOM NOMIN RL RELAT	NDICATOR PANEL IOSE REEL R WASTE	DO NOT SCALE DRAWINGS. USE FIGURED DIMENSIONS ONLY. VERIFY ALL DIMENSIONS ON SITE. REFER ANY DISCREPANCIES TO THE ARCHITECT. THIS DRAWING, THE INFORMATION ON IT AND THE DESIGN ARE COPYRIGHT OF LAHZ NIMMO ARCHITECTS PTY LTD		SCALE CHECK 5

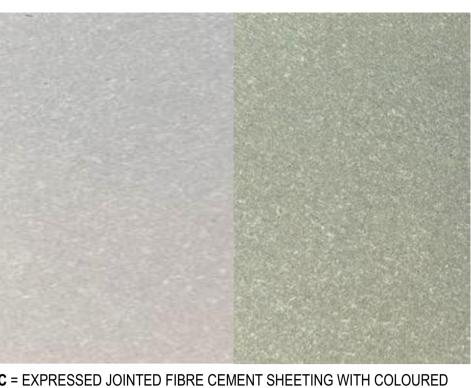



stralia	archite Suite 40 3 Gladst	4, Flourmill Studios T 02 95 cone St F 02 95	50 5200 50 5233 hznimmo.com	MATERIALS AND FINISHES							
	REVIEW	DIRECTOR SIGNATURE	DATE	DRAWN	PLOT DATE	SCALE @A1					
	TENDER			PL	15/7/2024	1:100					
				CHECKED	PROJECT NO.	DRAWING NO.	REV. NO				
10	CONST			AL	23-04	DA-401	03				