




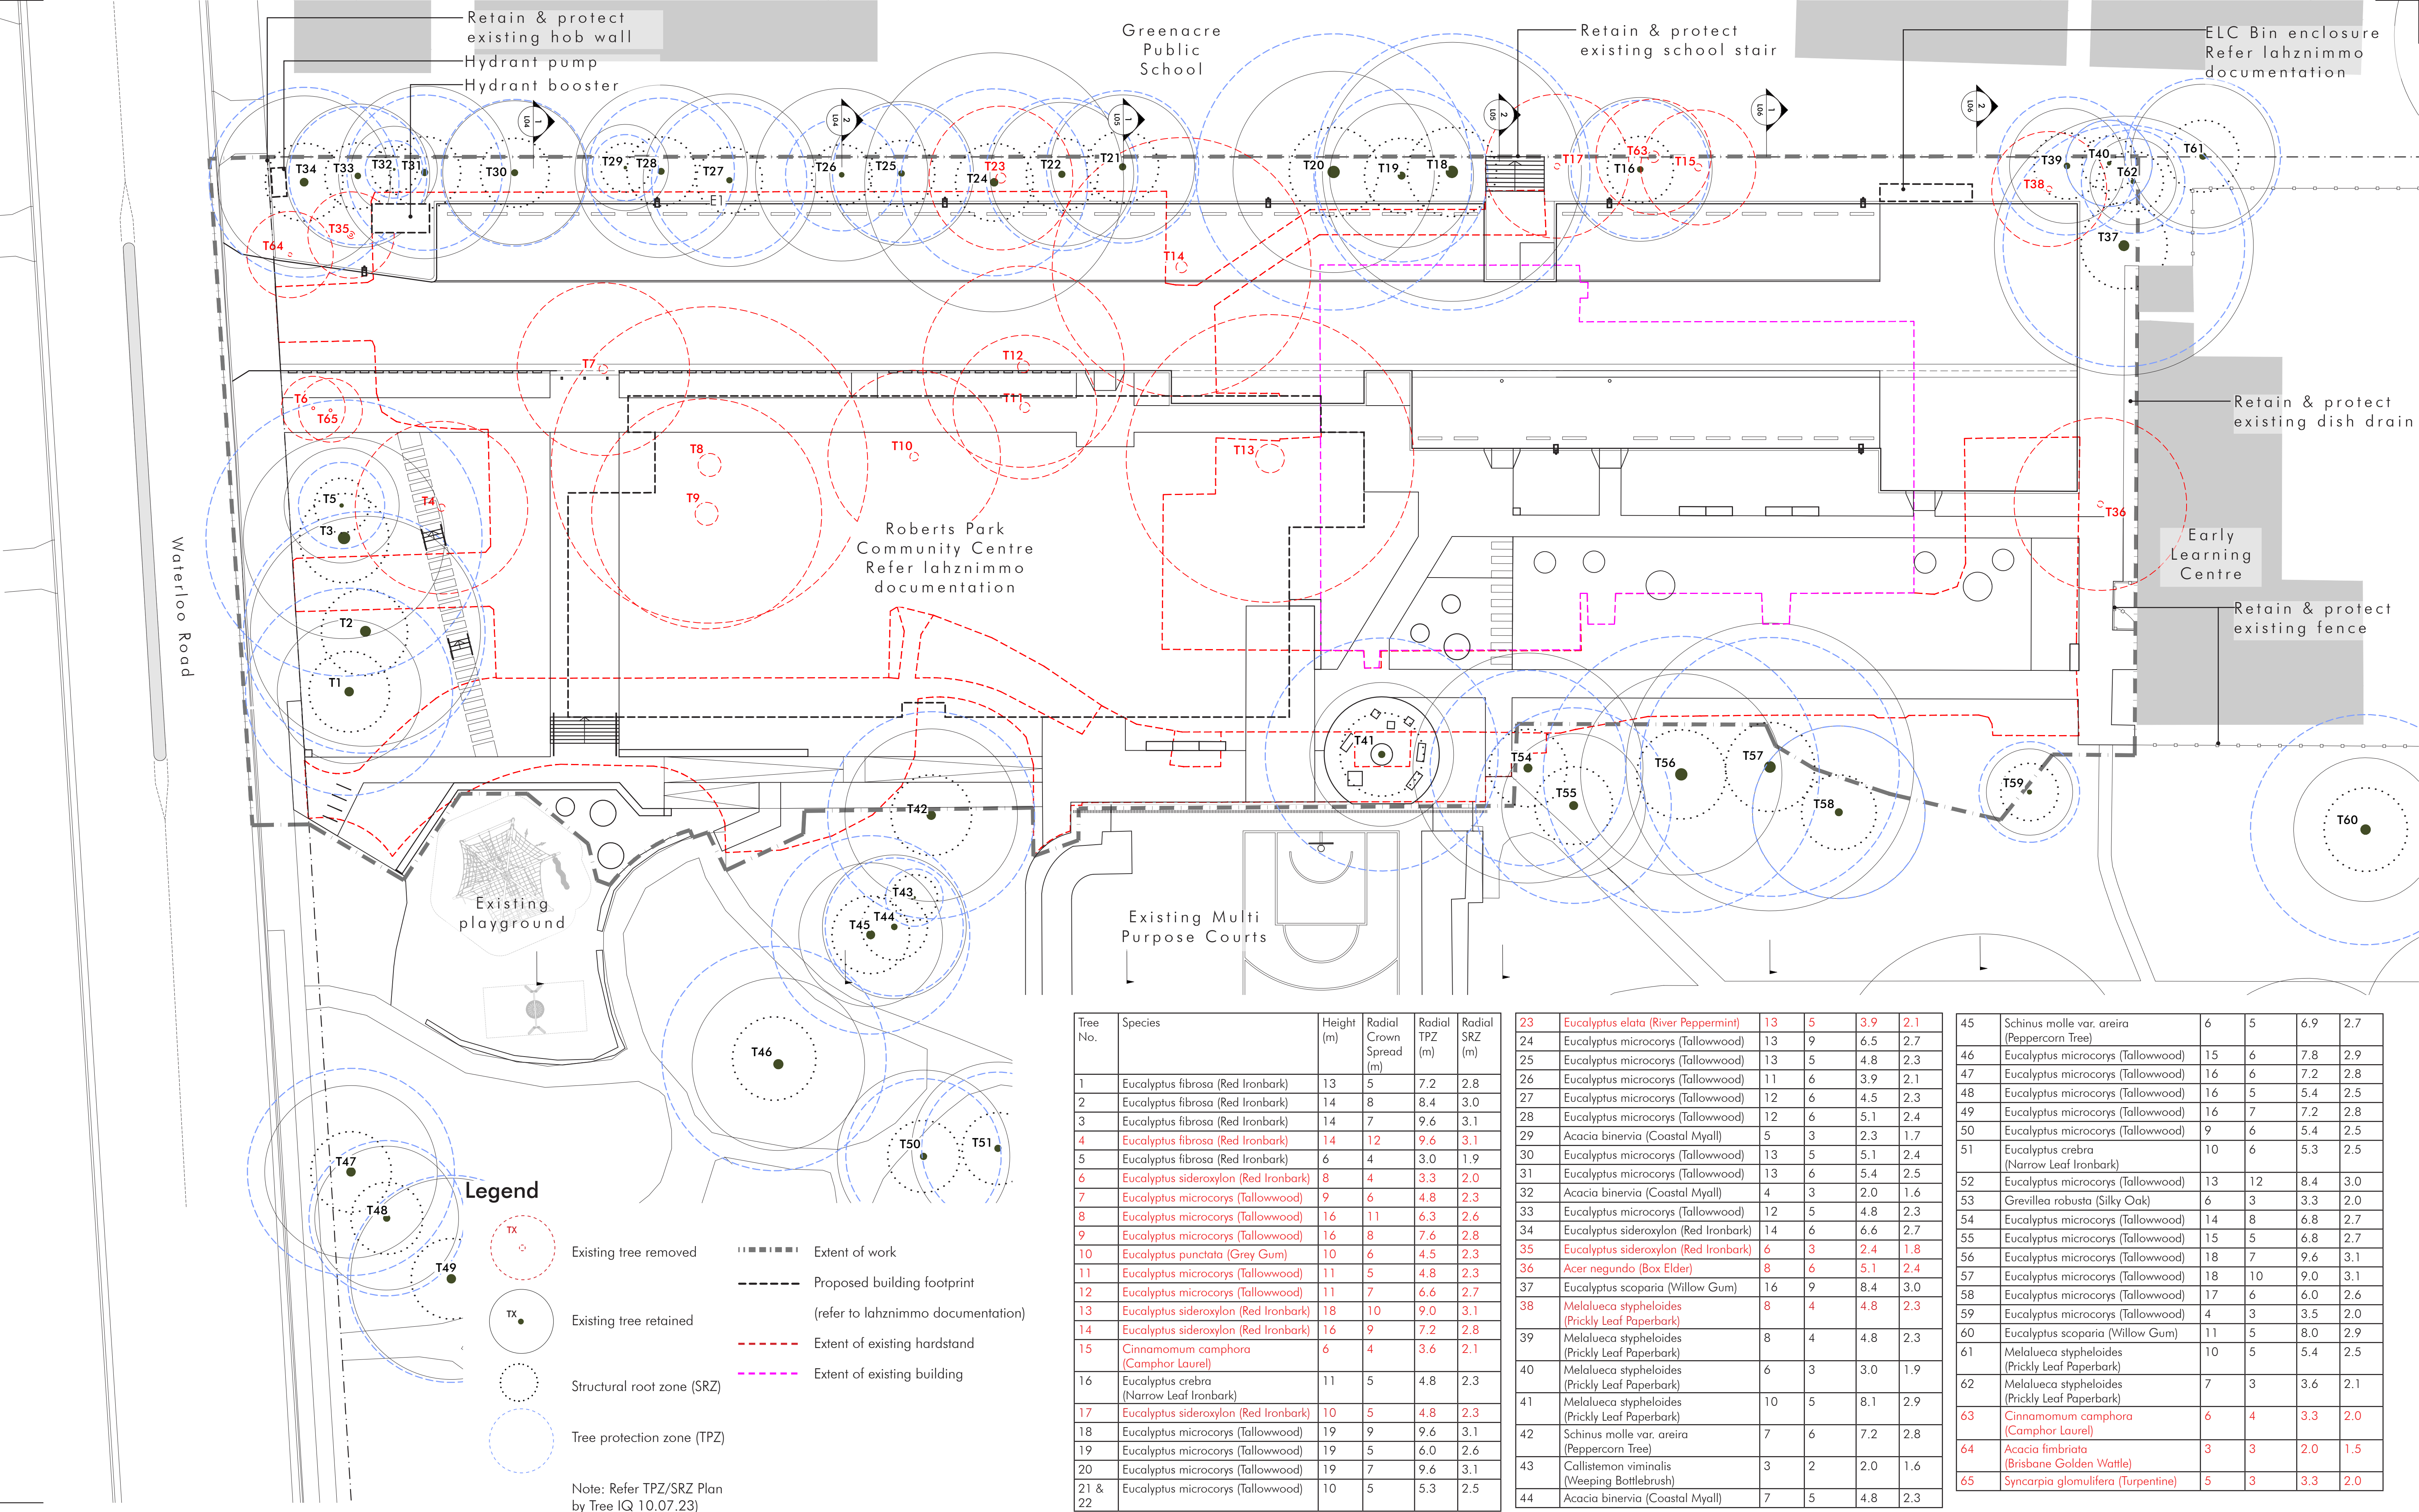
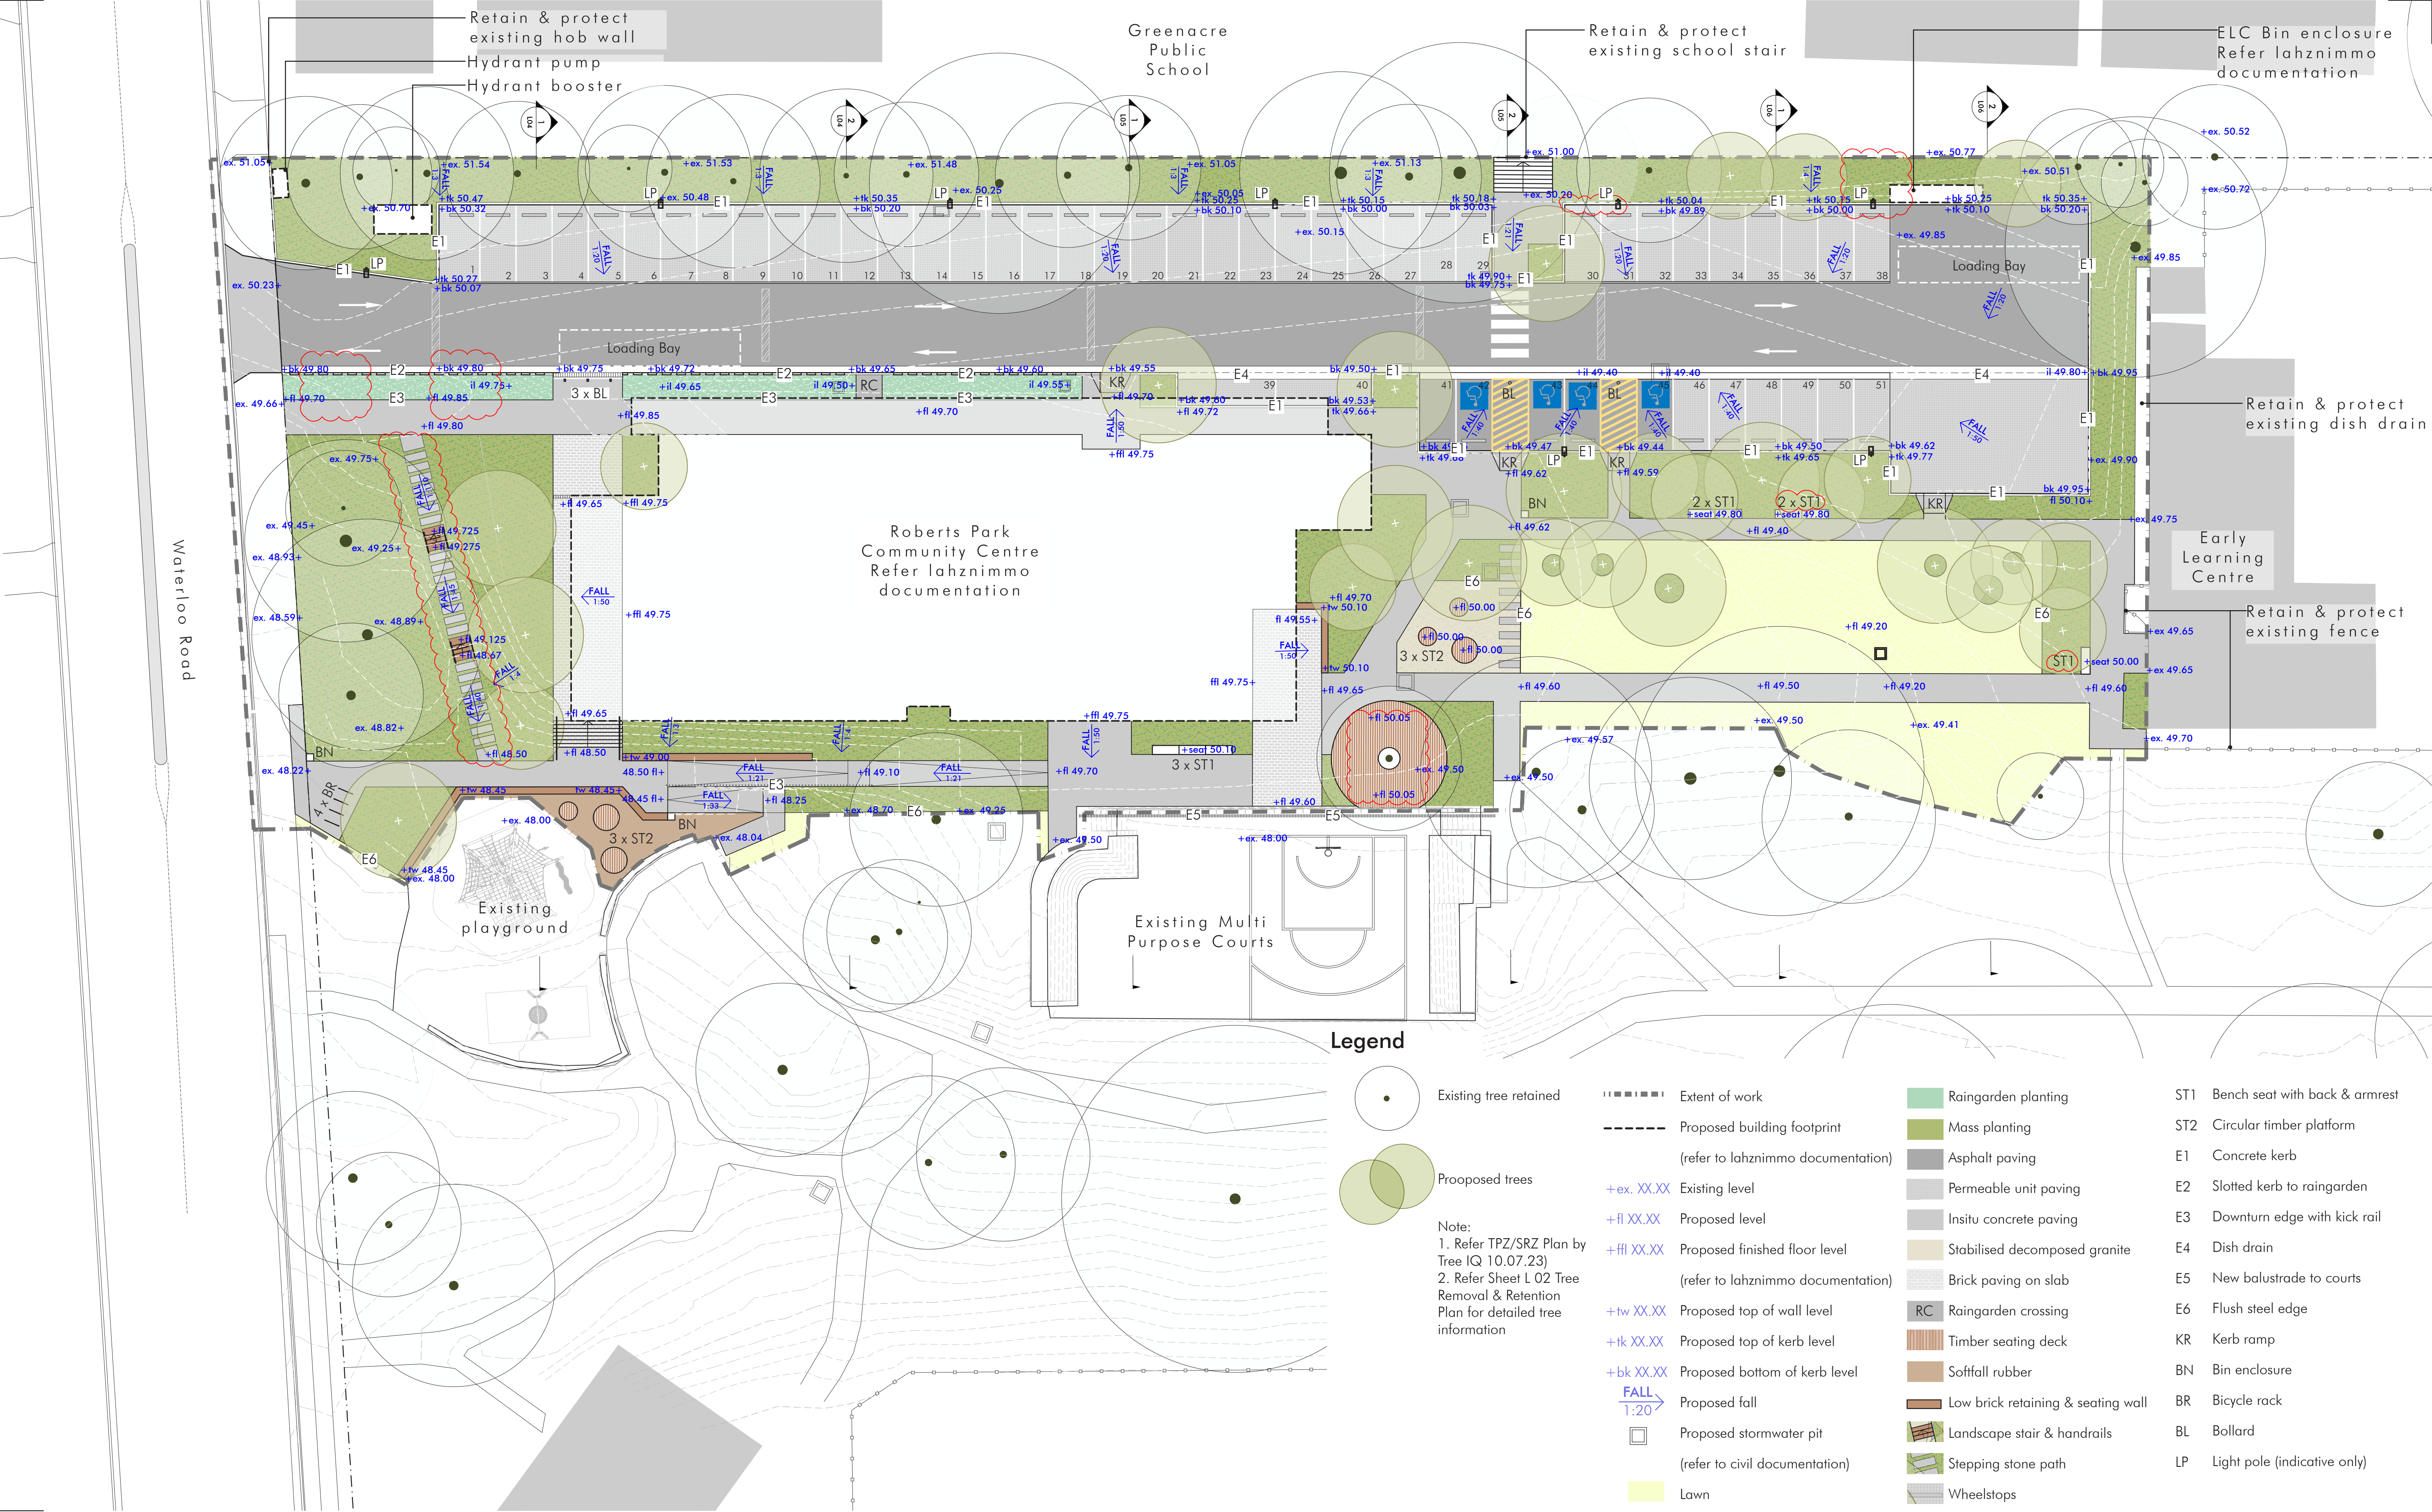


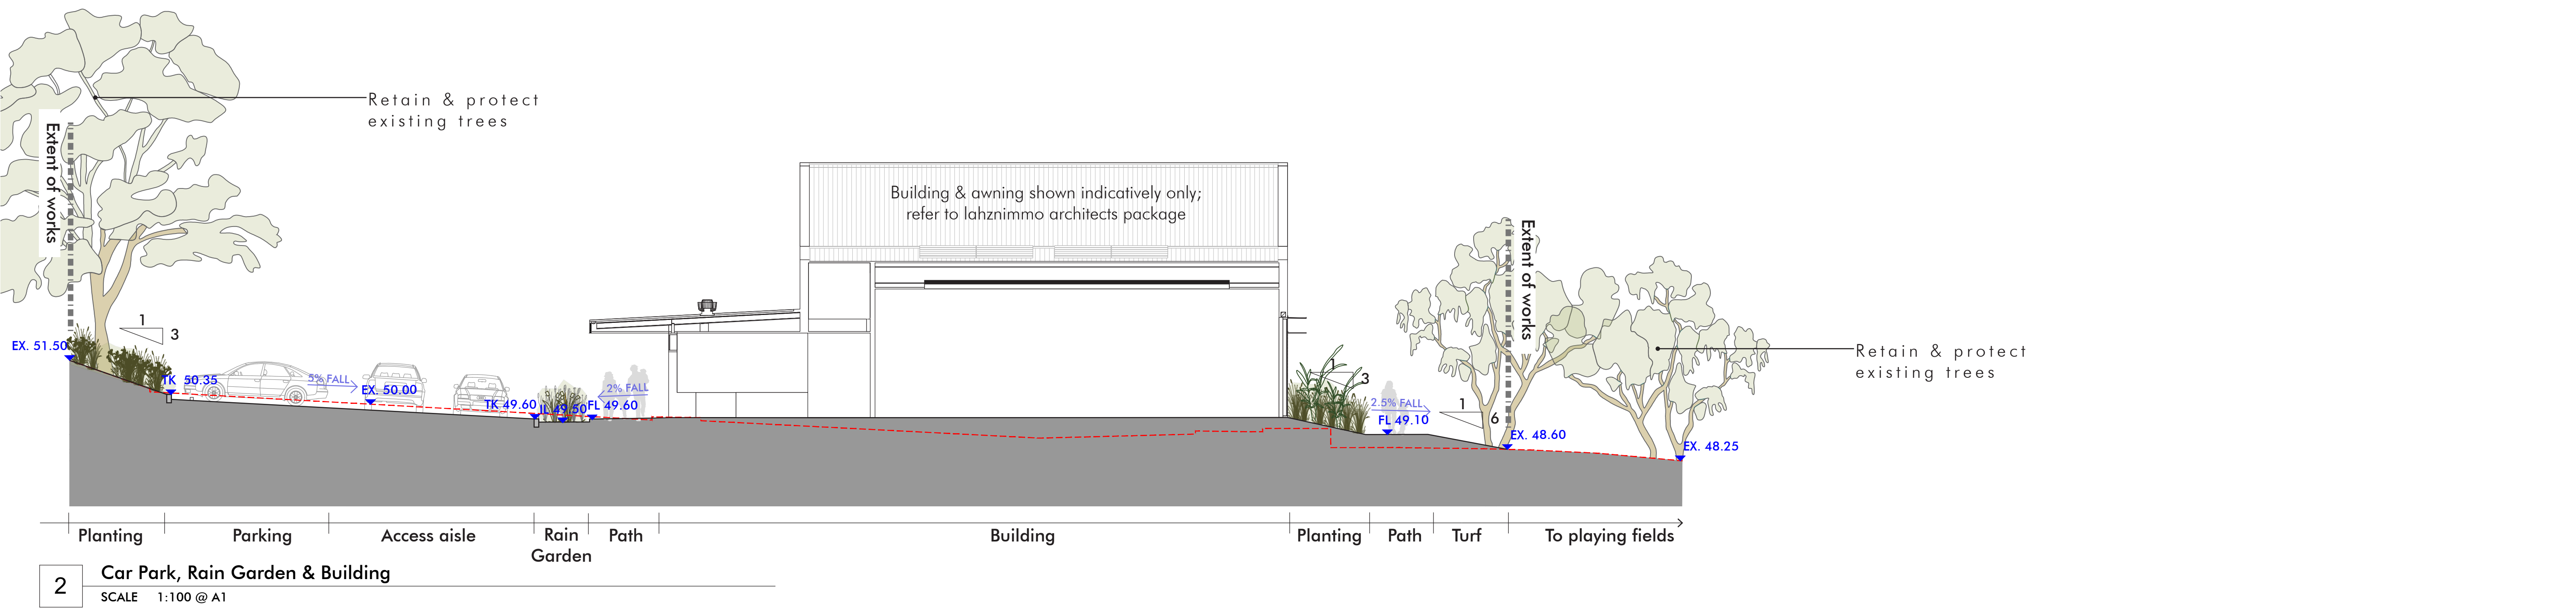

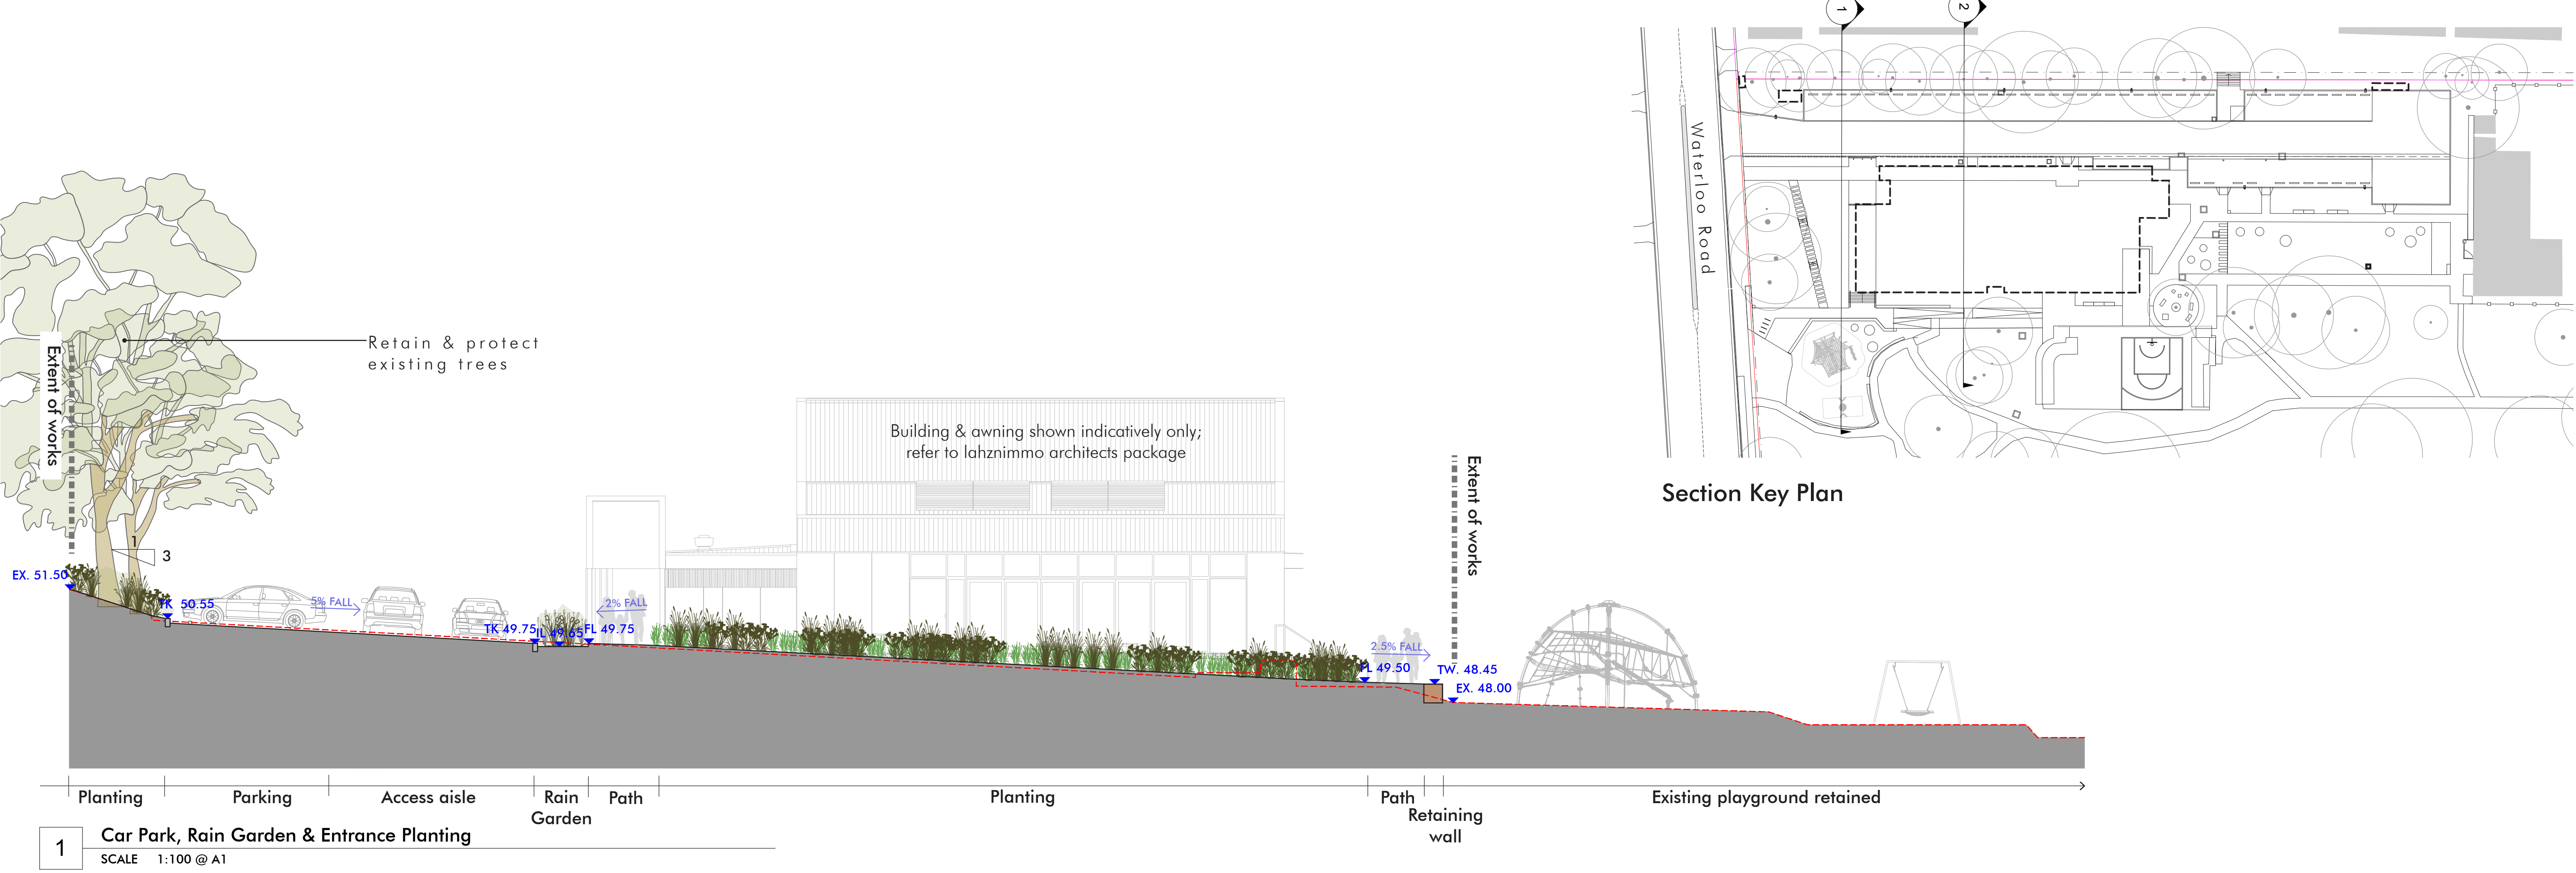


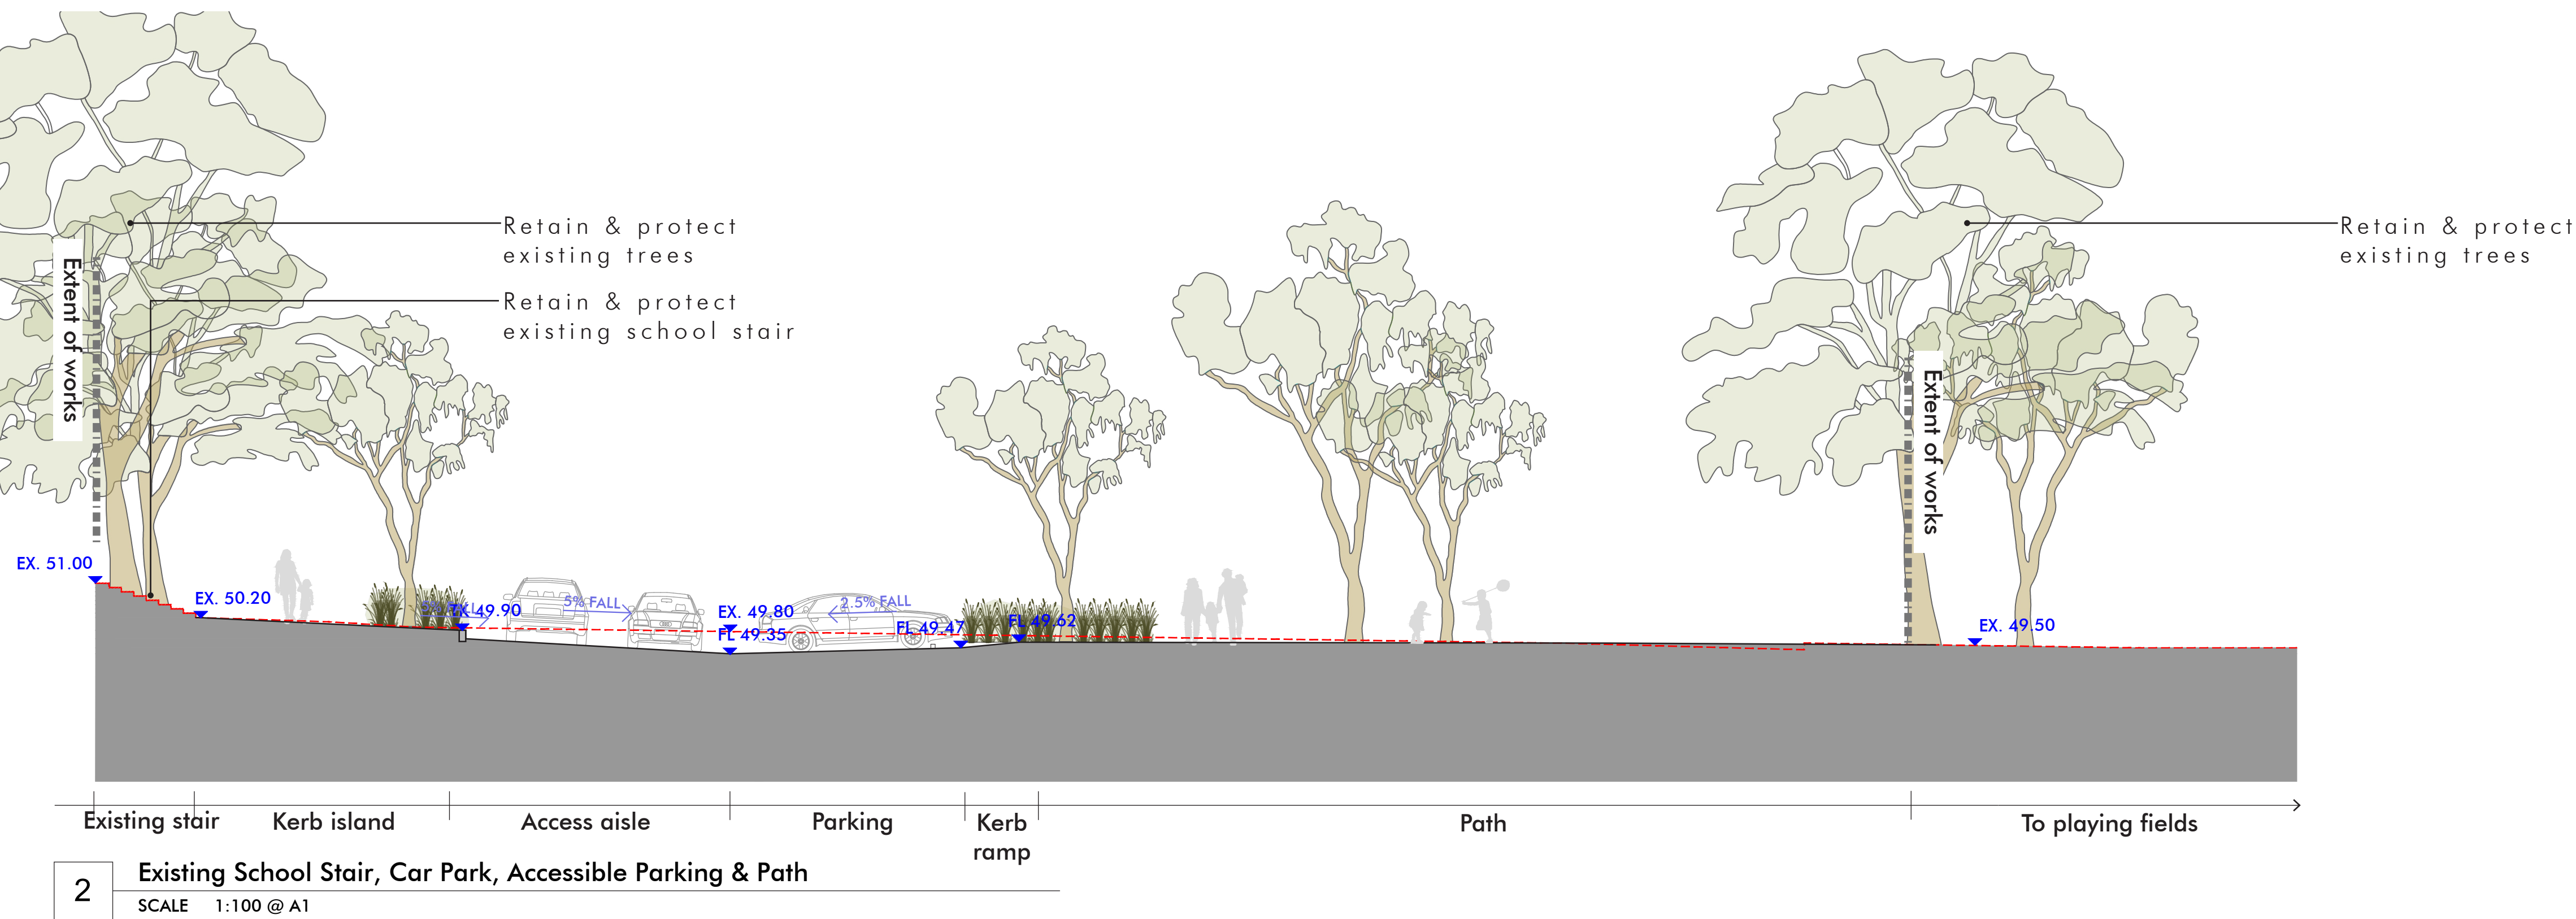

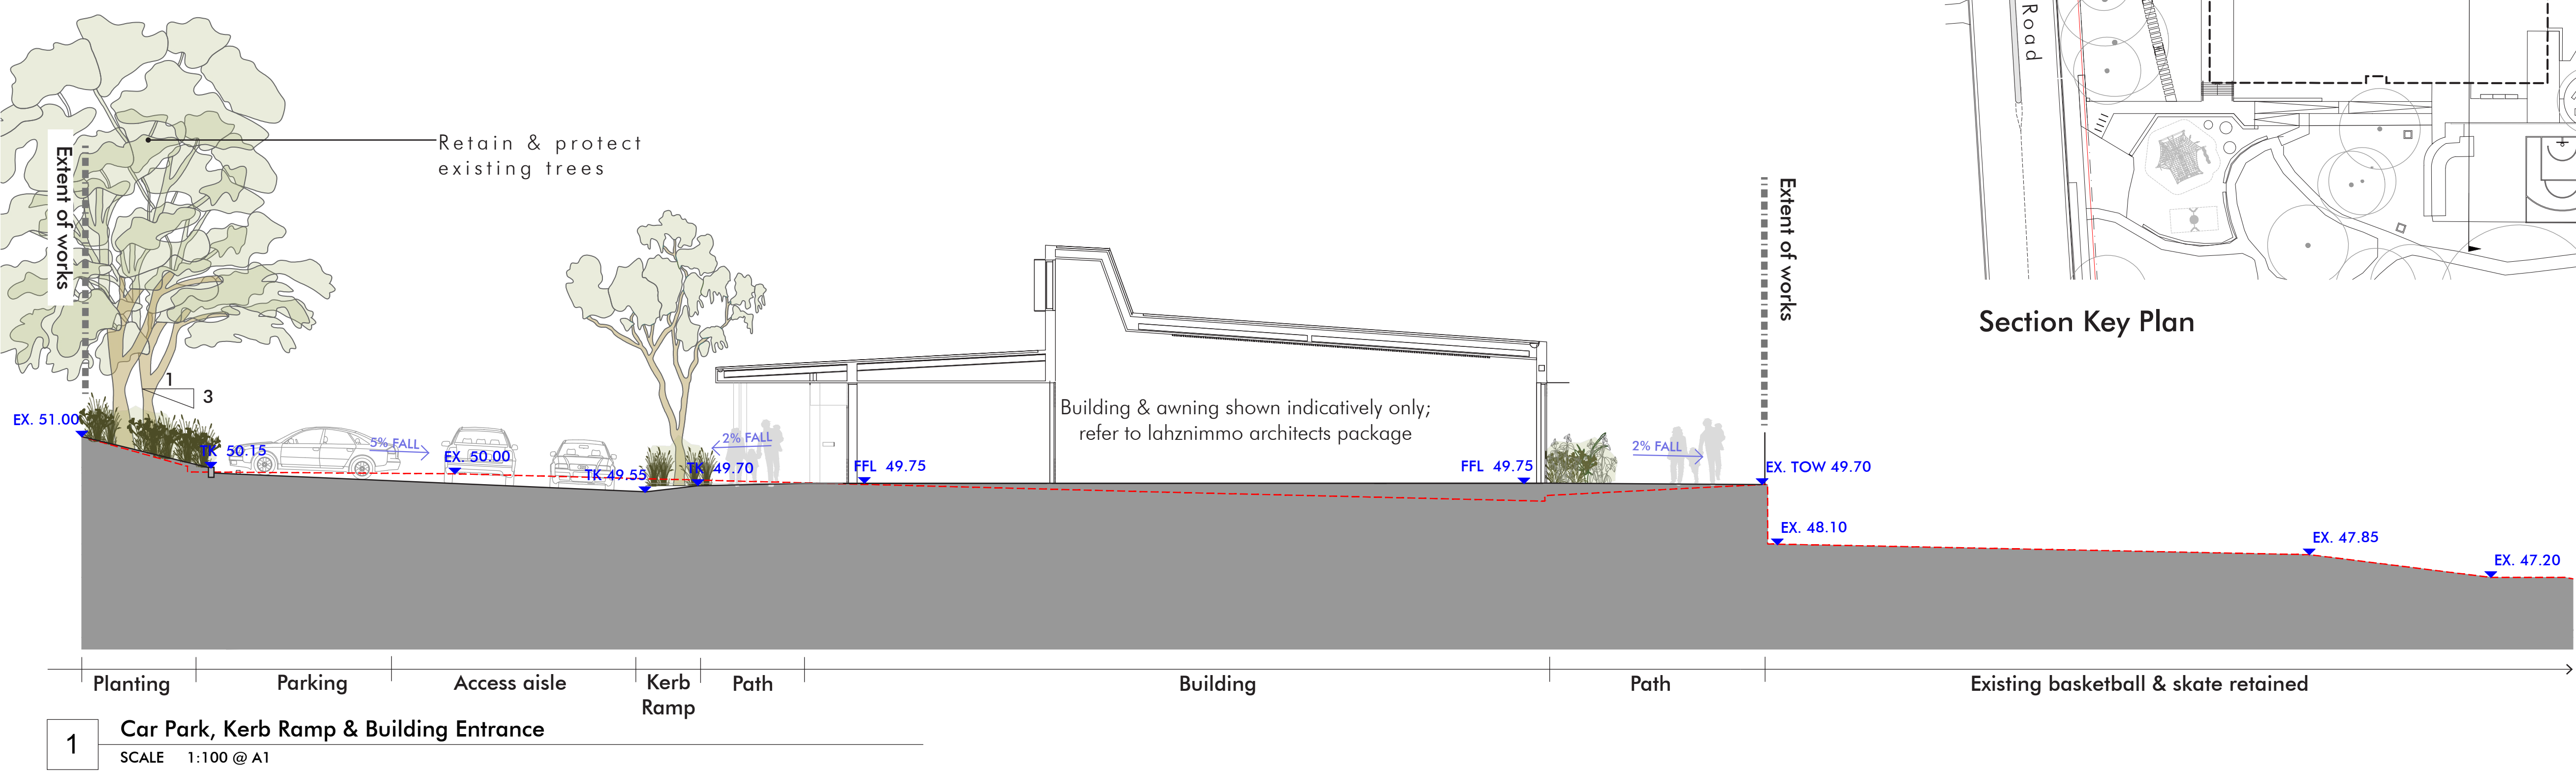


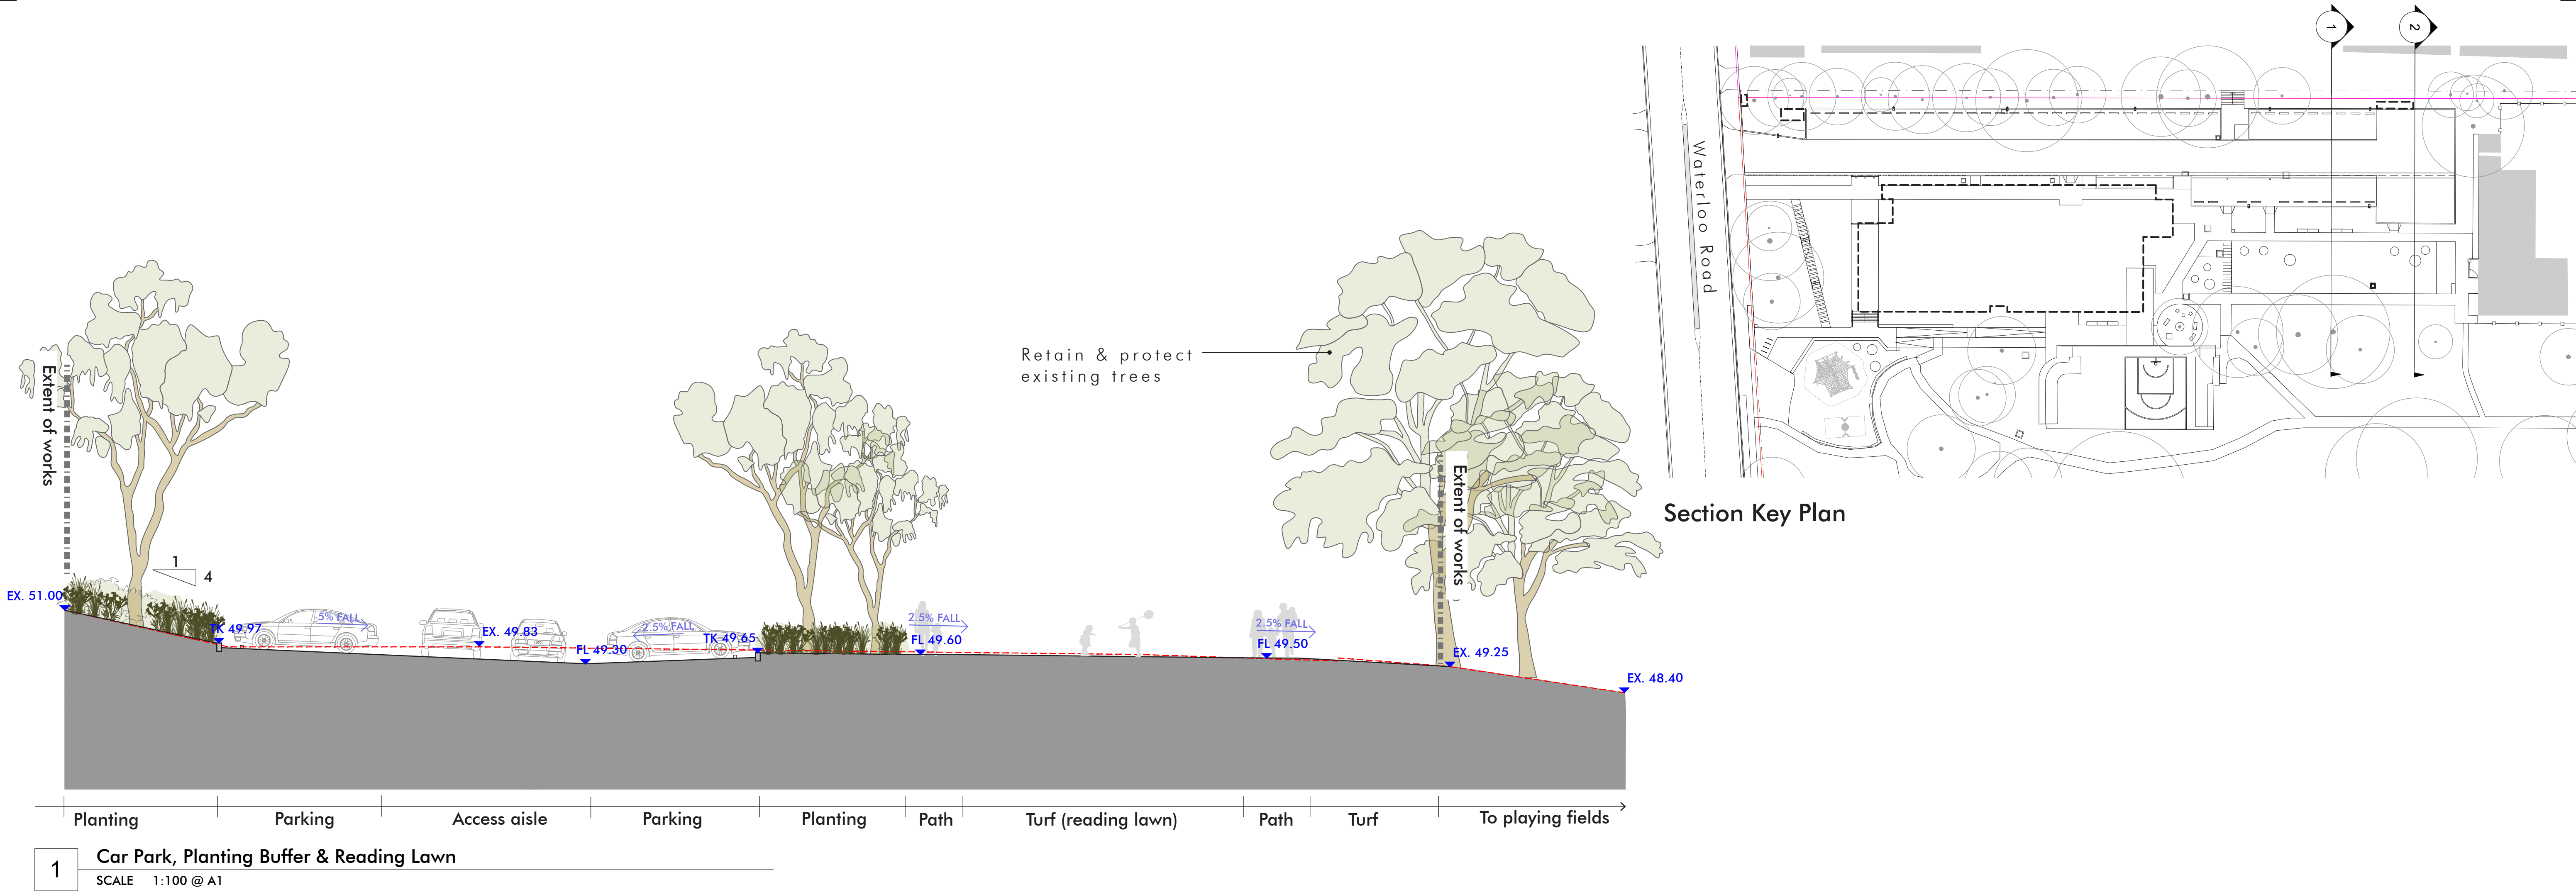

1 Car Park, Planting Buffer & Reading Lawn
SCALE 1:100 @ A1

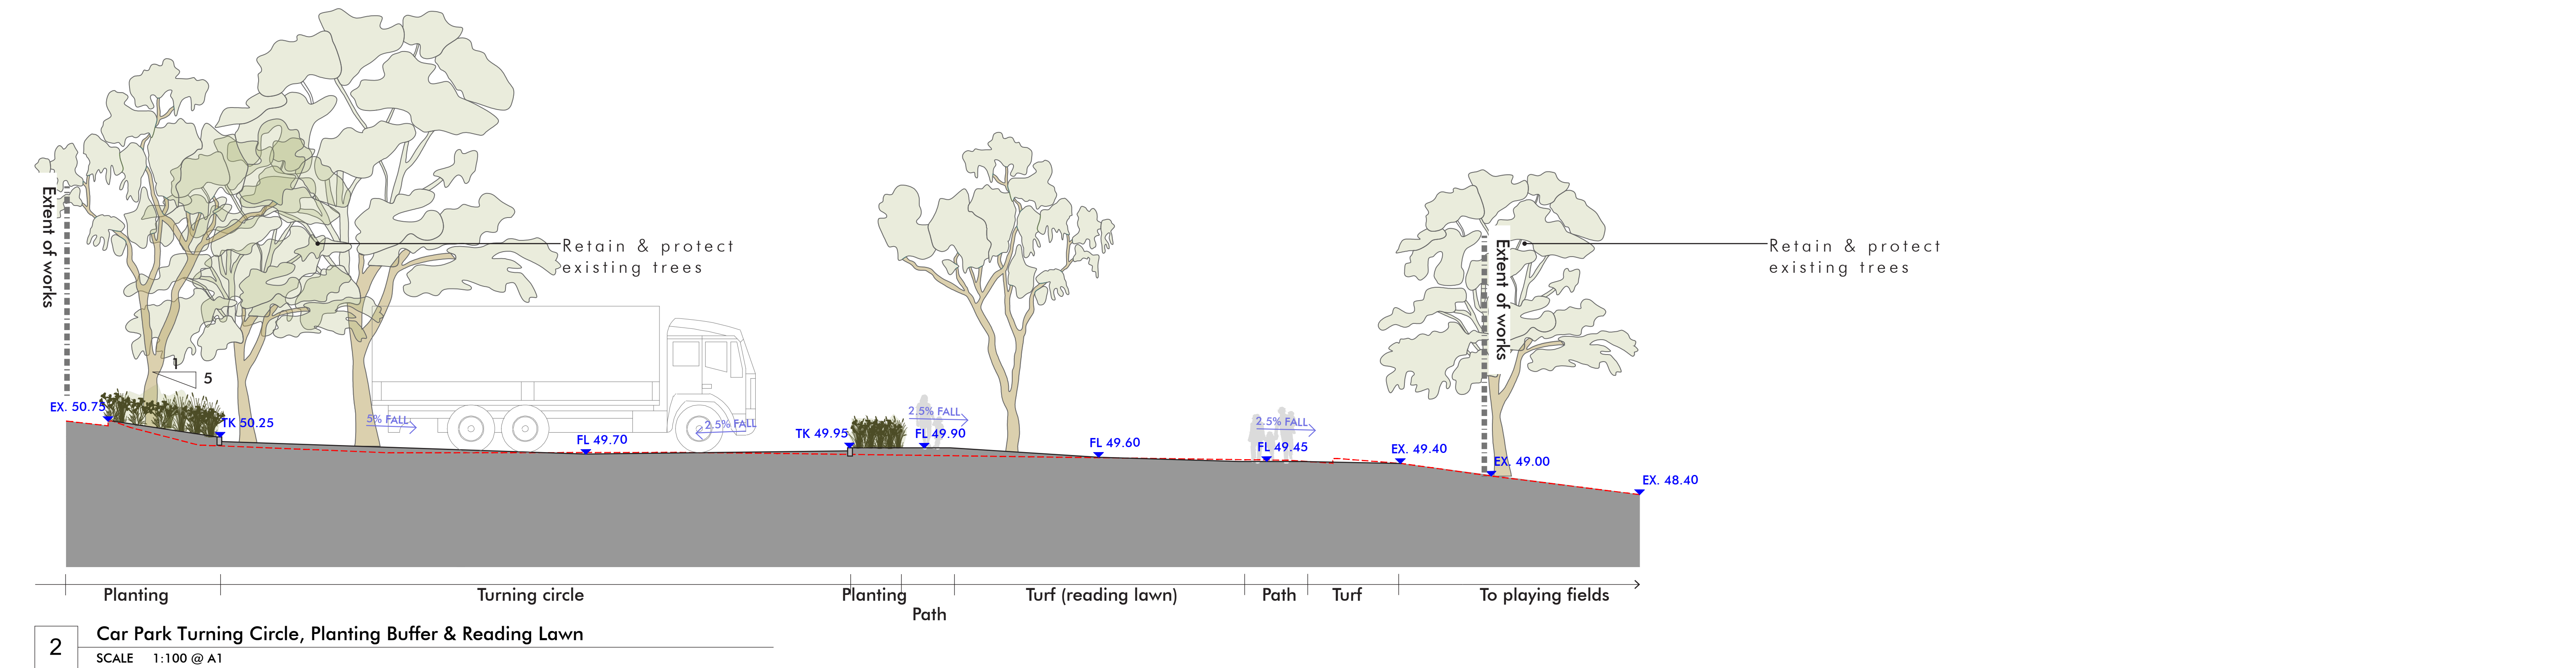

2 Car Park Turning Circle, Planting Buffer & Reading Lawn
SCALE 1:100 @ A1

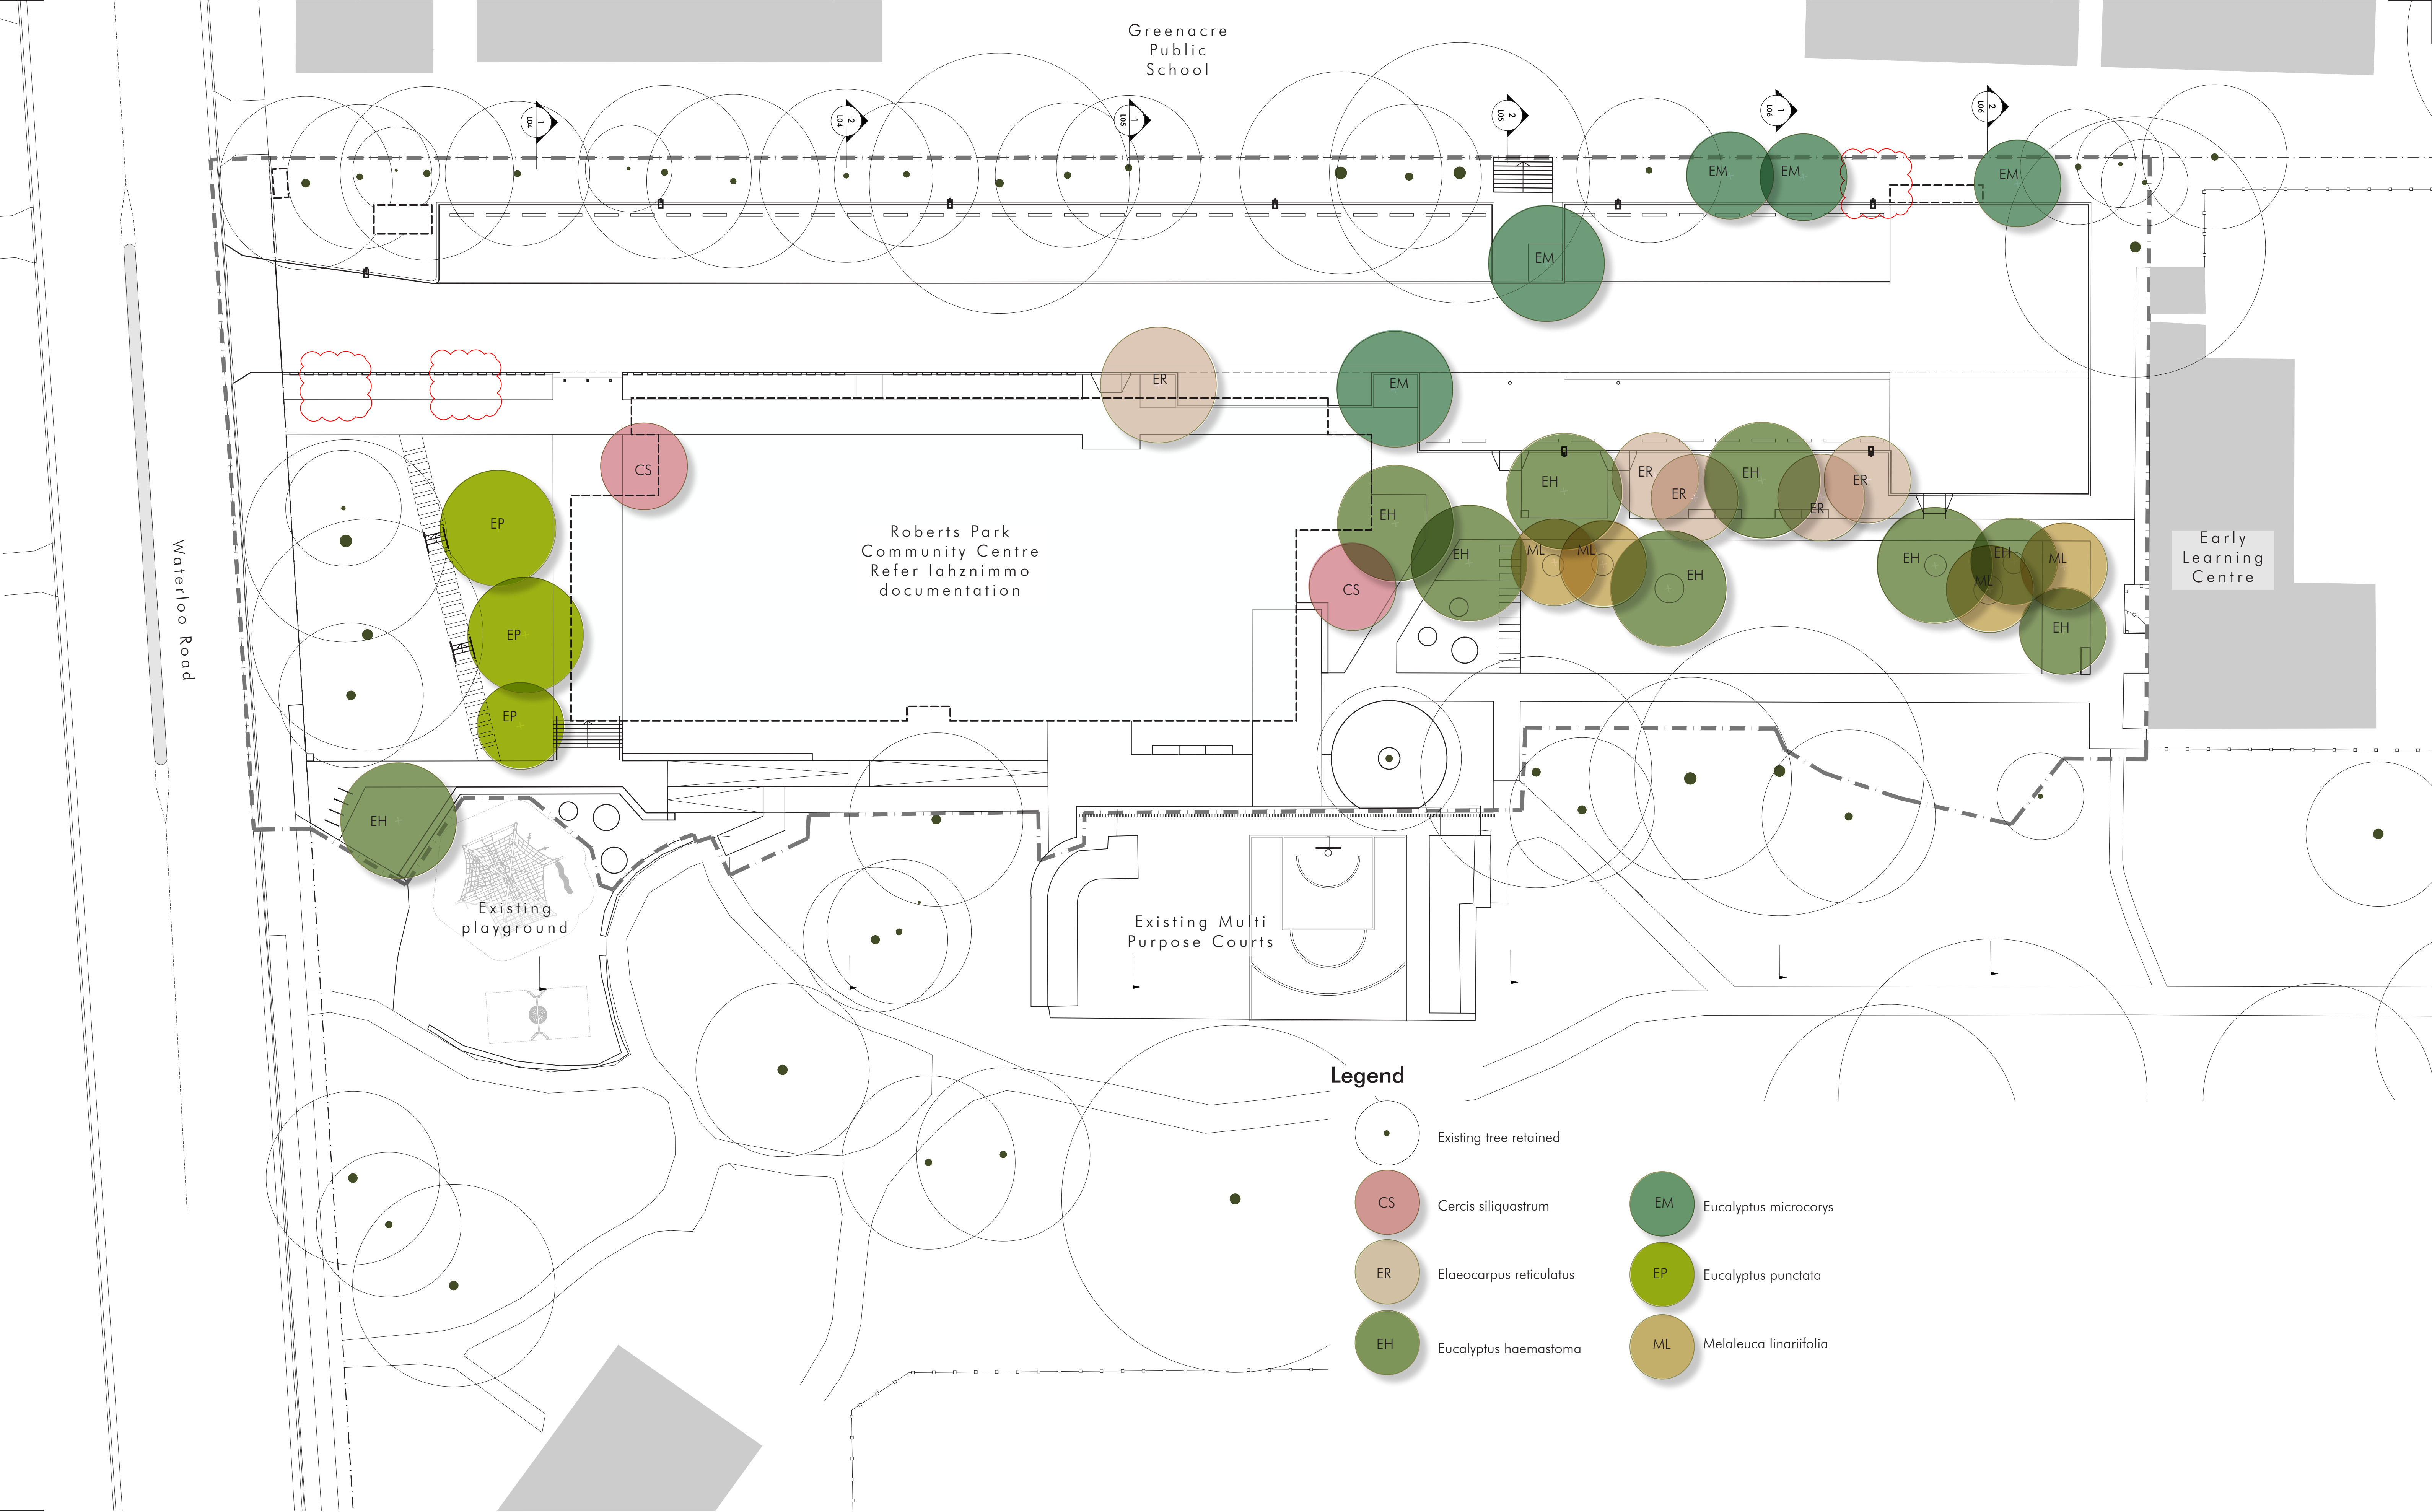

Issue Log			
ADV	Draft DA	SW/AM	17.06.24
A	Draft DA	SW/AM	15.07.24
B	Revised For DA	SW/AM	22.10.24
Rev	Revision Description	By / Checked	Date



All dimensions are in millimeters unless otherwise noted.
Do not scale from this drawing.





Cercis siliquastrum



Elaeocarpus reticulatus




Eucalyptus haemastoma



Eucalyptus microcorys



Eucalyptus punctata

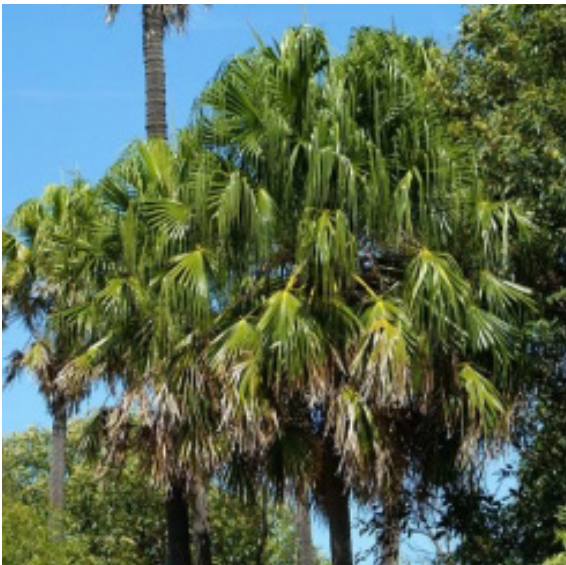

Livistona australis



Melaleuca linariifolia



Alpinia caerulea



Alpinia nutans



Banksia ericifolia




Banksia robur



Blechnum gibbum



Crinum pedunculatum

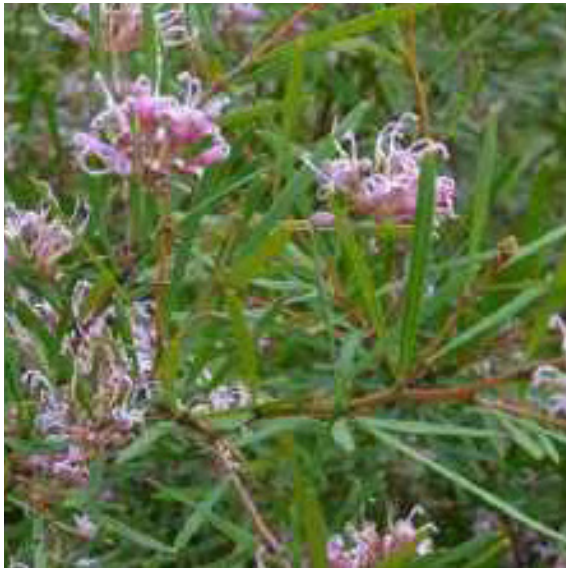

Grevillea sericea



Leptospermum laevigatum



Melaleuca thymifolia



Pimelea linifolia



Westringia fruticosa



Carex appressa



Austrostipa pubescens



Clematis aristata



Dianella caerulea



Dichelachne crinita



Dichondra repens



Ficinia nodosa



Hardenbergia violacea




Hibbertia scandens



Lomandra multiflora



Poa poiformis

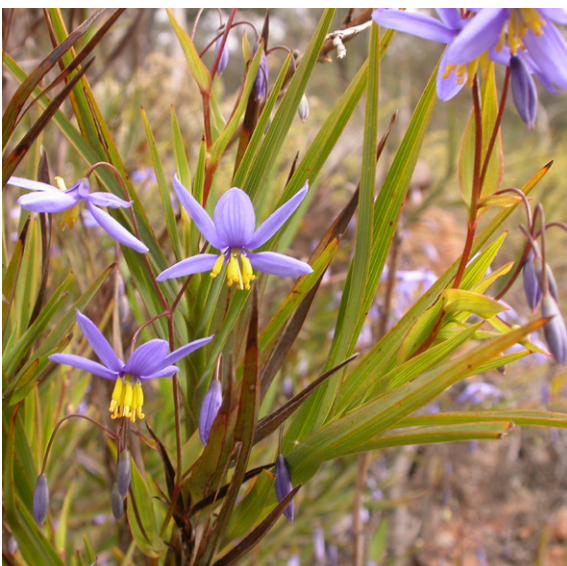


Stypandra glauca

Preliminary Planting Schedule

Botanical name	Common name	Mature height	Spacing	Pot size
Trees:				
Cercis siliquastrum	Judas Tree	4-6m	As Shown	200L
Elaeocarpus reticulatus	Blueberry Ash	3-15m	As Shown	200L
Eucalyptus haemastoma	Scribbly Gum	10-15m	As Shown	200L
Eucalyptus microcorys	Tallowood	30m	As Shown	200L
Eucalyptus punctata	Grey Gum	15-25m	As Shown	200L
Livistona australis	Cabbage Tree Palm	20m	As Shown	200L
Melaleuca linariifolia	Narrow-leaved Paperbark	6-10m	As Shown	200L
Shrubs:				
Alpinia caerulea	Native Ginger	2m	1m	200mm
Alpinia nutans	Dwarf Ginger	1-1.5m	0.8m	200mm
Banksia ericifolia	Heath-leaved Banksia	3-5m	1m	200mm
Banksia robur	Swamp Banksia	1.5-2m	1m	200mm
Blechnum gibbum	Silver Lady Fern	1m	0.5m	200mm
Crinum pedunculatum	Swamp Lily	1-2m	1m	200mm
Grevillea sericea	Pink Spider Flower	2m	1m	200mm
Leptospermum laevigatum	Coastal Tea Tree	1.5-3m	4m	200mm
Melaleuca thymifolia	Honey Myrtle	1-1.5m	2m	200mm
Pimelea linifolia	Slender Rice-flower	0.5m	0.4m	200mm
Westringia fruticosa	Coastal Rosemary	1m	0.6m	200mm
Sedges:				
Carex appressa	Tall Sedge	0.7-1m	0.5m	150mm
Grasses & Groundcovers:				
Austrostipa pubescens	Speargrass	1.5m	0.4m	Tube
Clematis aristata	Old Man's Beard	1-2m	0.4m	150mm
Dianella caerulea	Blue Flax-lily	0.5m	0.5m	150mm
Dichelachne crinita	Longhair Plume Grass	0.7-1m	0.3m	Tube
Dichondra repens	Kidney Weed	0.1m	0.6m	150mm
Ficinia nodosa	Knobby Club-rush	0.7m	0.3m	150mm
Hardenbergia violacea	Purple Coral Pea	1-2m	0.6m	150mm
Hibbertia scandens	Guinea flower	0.3-0.5m	0.4m	150mm
Lomandra multiflora	Many-flowered Mat-rush	0.5m	0.5m	Tube
Poa poiformis	Coastal Poa	0.5-1m	0.5m	150mm
Stypandra glauca	Nodding Blue Lily	0.6-1.5m	0.3m	tube


Pavement materials

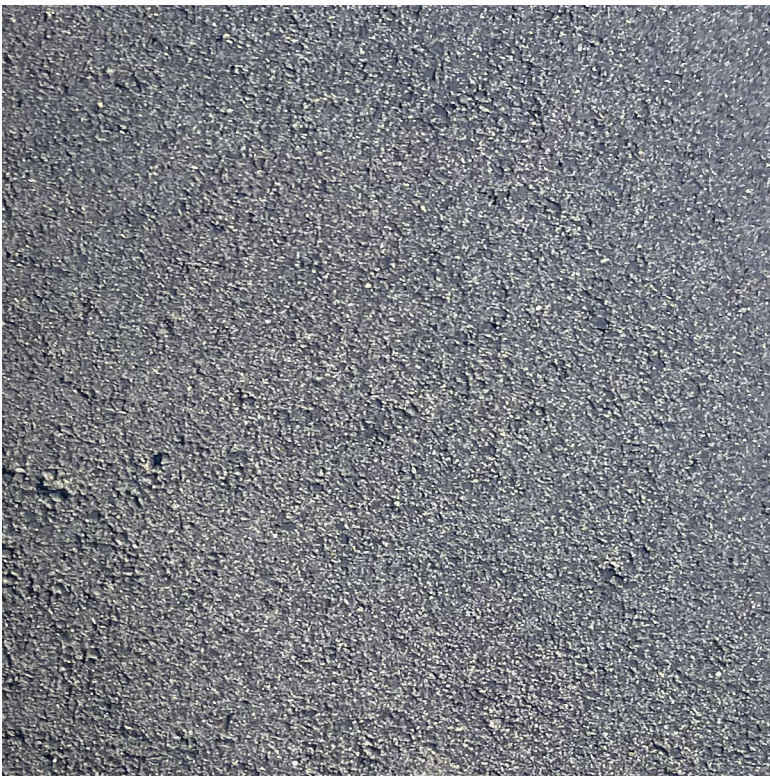

Asphalt pavement



Permeable unit paving
(shot blast finish)

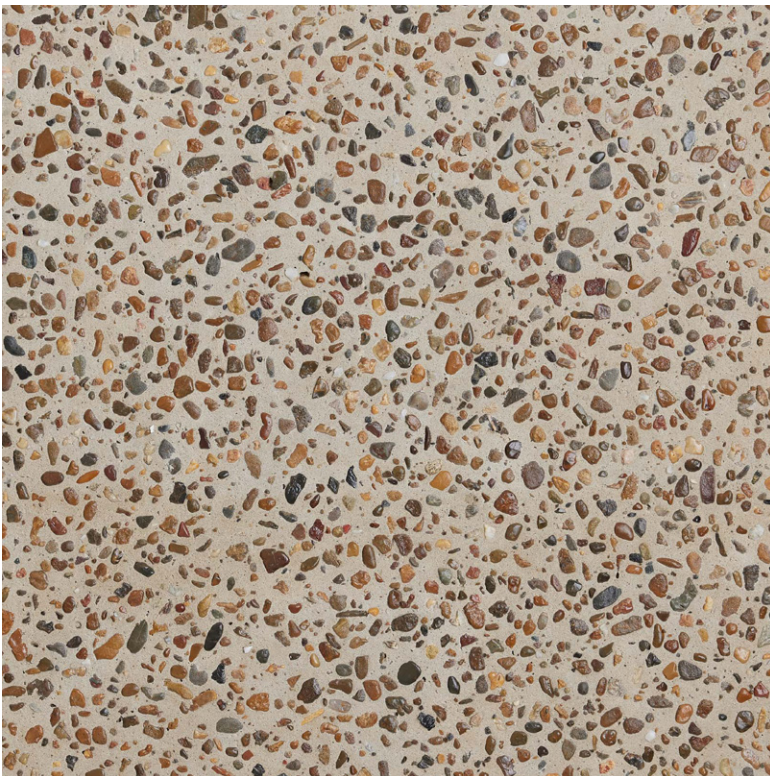

Insitu concrete paving
(exposed aggregate finish)



Brick paving on slab
(recycled brick from community centre)



Stabilised decomposed granite paving



Softfall rubber
(exact colour blend to match existing)

Note: All external pavement including stairs & crossing materials are to conform to P5 for Slip Resistance (Co-efficient of Friction) to requirements of current version of AS 4586.

Landscape elements



Low brick retaining & seating walls
<500mm height



Indicative landscape stair



Indicative timber deck around tree



Indicative rain garden crossing



Indicative stepping stone path

Public domain furniture



ST1; Bench seat with back & armrests
485mm high x 1800mm long
'Linea Seat' by Street Furniture Australia



ST2; Indicative circular timber platforms
height & diameter varies



BR; Bicycle rack



BN; Bin enclosure


Landscape character



Continuous paving materials



Raingarden with slotted kerb

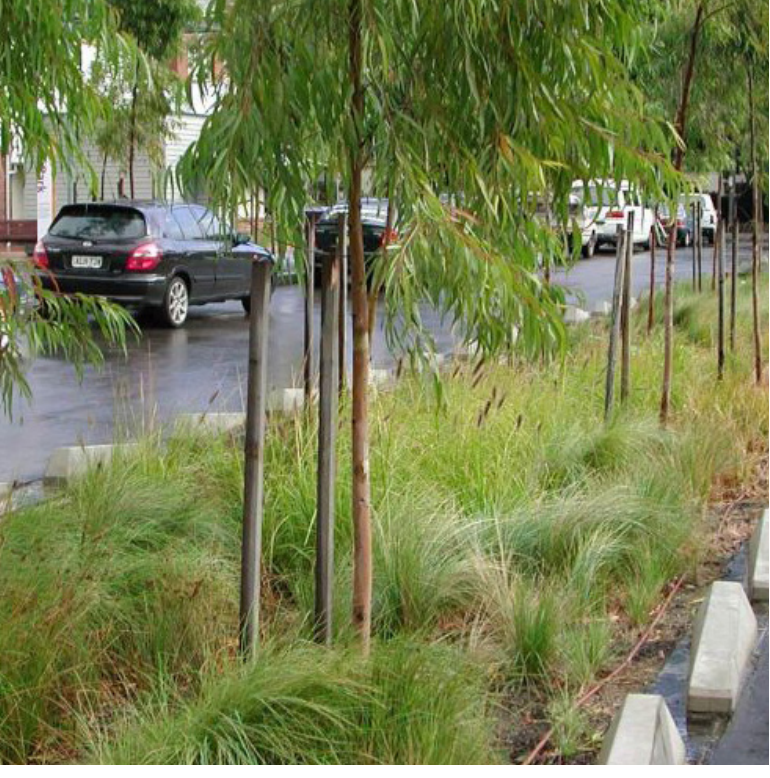

Indicative rain garden planting