


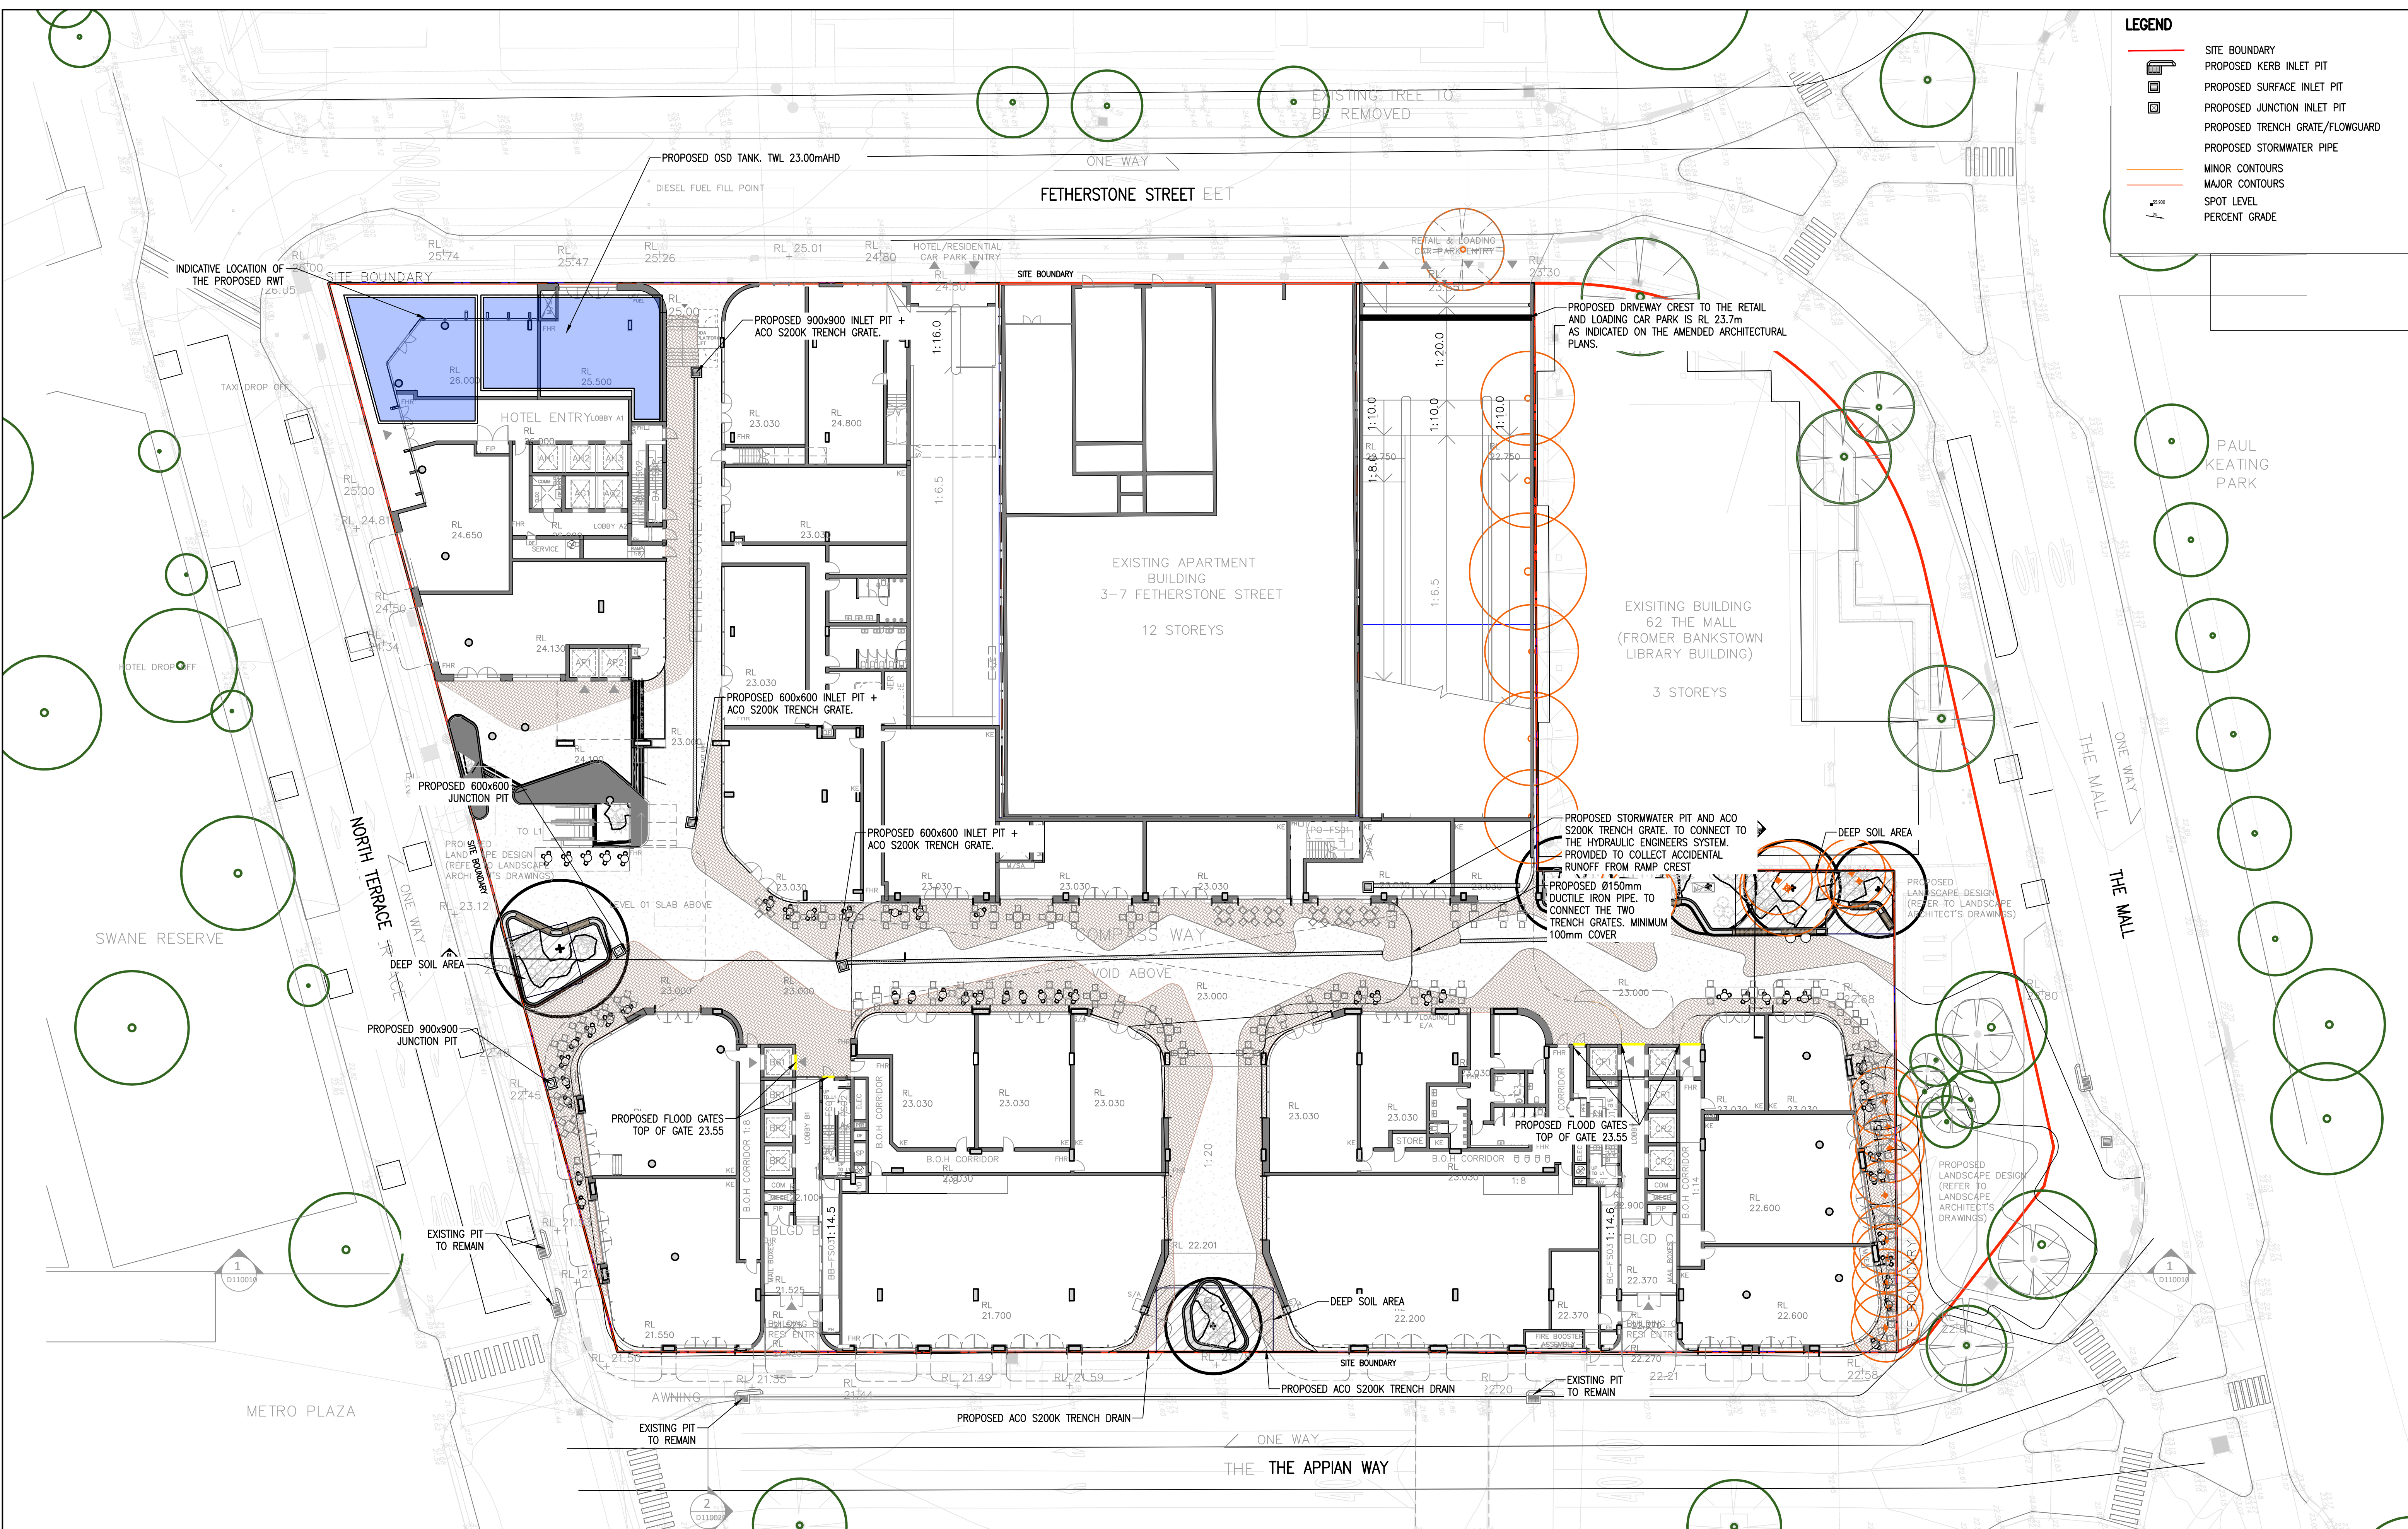

LEGEND

	SITE BOUNDARY
	PROPOSED KERB INLET PIT
	PROPOSED SURFACE INLET PIT
	PROPOSED JUNCTION INLET PIT
	PROPOSED TRENCH GRATE/FLOWGUARD
	PROPOSED STORMWATER PIPE
	MINOR CONTOURS
	MAJOR CONTOURS
	SPOT LEVEL
	PERCENT GRADE

Rev	Revision Description	By	App	Date
P01	FOR APPROVAL	HS	VS	22.04.2024
P02	FOR APPROVAL	VS	CW	21.06.2024
P03	FOR APPROVAL	VS	CW	10.11.2025

Rev	Revision	Description	By	App	Date

[illegible]

Structural, Civil & Construction Engineering Consultant  Robert Bird Group Member of the Surbana Jurong Group SYDNEY OFFICE Robert Bird Group Pty Ltd PO Box 60, West Sydney North Sydney, NSW 2059 Level 6, 100 Pacific Highway West Sydney, NSW 2050	Ph: (02) 8246 3200 Fax: (02) 8246 3200 Email: adyn@robertbird.com.au Web: www.robertbird.com ACN 010 580 248
---	---

Client

BARINGS

Title	GENERAL ARRANGEMENT PLAN
Project	BARINGS COMPASS CENTRE BANKSTOWN

Date 10.11.25	Drawn H. ARIKAN	Design Checker N. LY
Scale at A1	Designer V. SANTOS	Approved C. WAITE
1:250		Job No. 23334
FOR APPROVAL NOT FOR CONSTRUCTION		
Drawing Number 23334-RGB-XX-XX-DR-CV-83001		Revision P03

