



DEVELOPMENT SUMMARY

Revisions	-	28.05.20	DEVELOPMENT APPLICATION
	A	18.12.20	DA AMENDMENTS

JLI
GT

LEGEND

PRIVATE OPEN SPACE

Project / **143a Stoney Creek**

143a Stoney Creek, Beverly Hills
NSW 2222

Disclaimer: Rothe Lowman Property Pty. Ltd. retains all common law, statutory law and other rights including copyright and intellectual property rights in respect of this document. The recipient indemnifies Rothe Lowman Property Pty. Ltd. against all claims resulting from use of this document for any purpose other than its intended use, unauthorized changes or reuse of the document on other projects without the permission of Rothe Lowman Property Pty. Ltd. Under no circumstance shall transfer of this document be deemed a sale or constitute a transfer of the license to use this document. ABN 76 005 783 997

Drawing / **Shadow Diagram-
Winter 9AM**

Project No / **220015**


Date / **18.12.20**

Author / **JLI**

Scale: @ A1 / **1 : 200**


Drawing No. / **TP04.00**

A

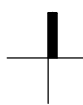

rothelowman

Brisbane, Melbourne, Sydney
www.rothelowman.com.au

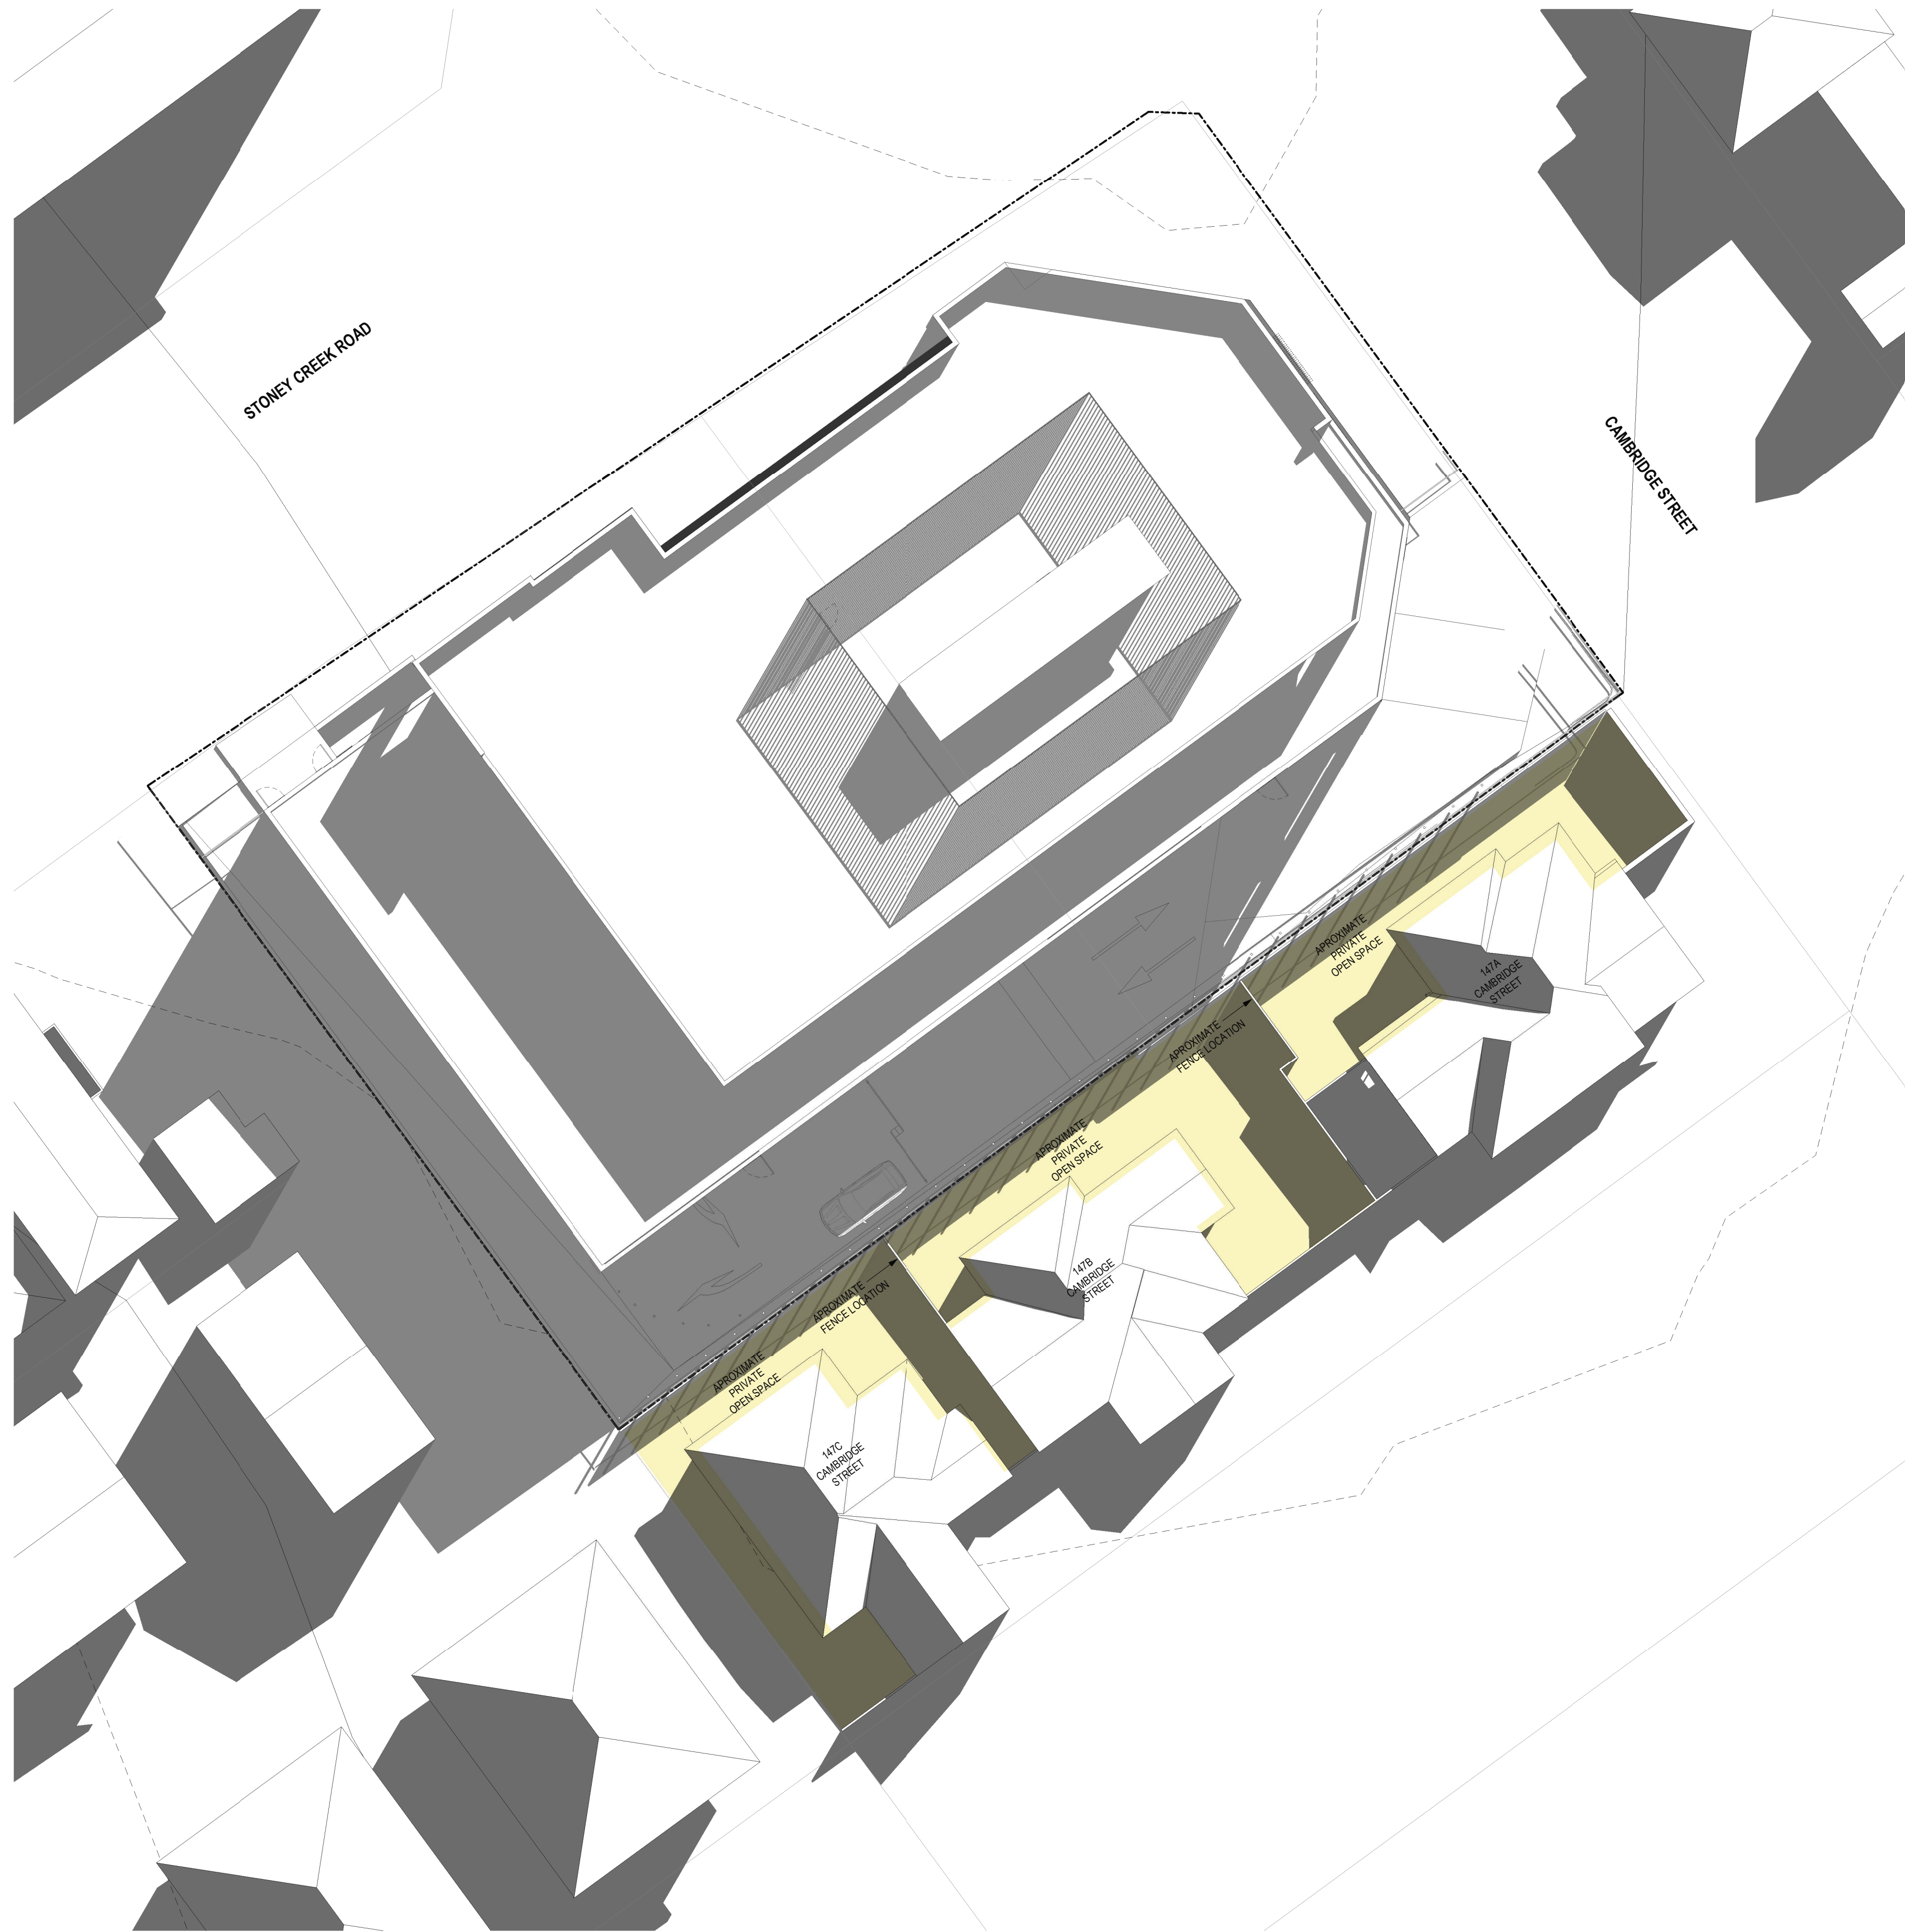

DEVELOPMENT SUMMARY

Revisions	-	28.05.20	DEVELOPMENT APPLICATION
	A	18.12.20	DA AMENDMENTS

JLI
GT

LEGEND

PRIVATE OPEN SPACE

Project / **143a Stoney Creek**

143a Stoney Creek, Beverly Hills
NSW 2222

Disclaimer: Rothe Lowman Property Pty. Ltd. retains all common law, statutory law and other rights including copyright and intellectual property rights in respect of this document. The recipient indemnifies Rothe Lowman Property Pty. Ltd. against all claims resulting from use of this document for any purpose other than its intended use, unauthorized changes or reuse of the document on other projects without the permission of Rothe Lowman Property Pty. Ltd. Under no circumstance shall transfer of this document be deemed a sale or constitute a transfer of the license to use this document. ABN 76 005 783 997

Drawing / **Shadow Diagram-
Winter 10AM**

Project No / **220015** Date / **18.12.20**

Author / **JLI**


Scale: @ A1 / **1 : 200**

Drawing No. / **TP04.01 A**



rothelowman

Brisbane, Melbourne, Sydney
www.rothelowman.com.au

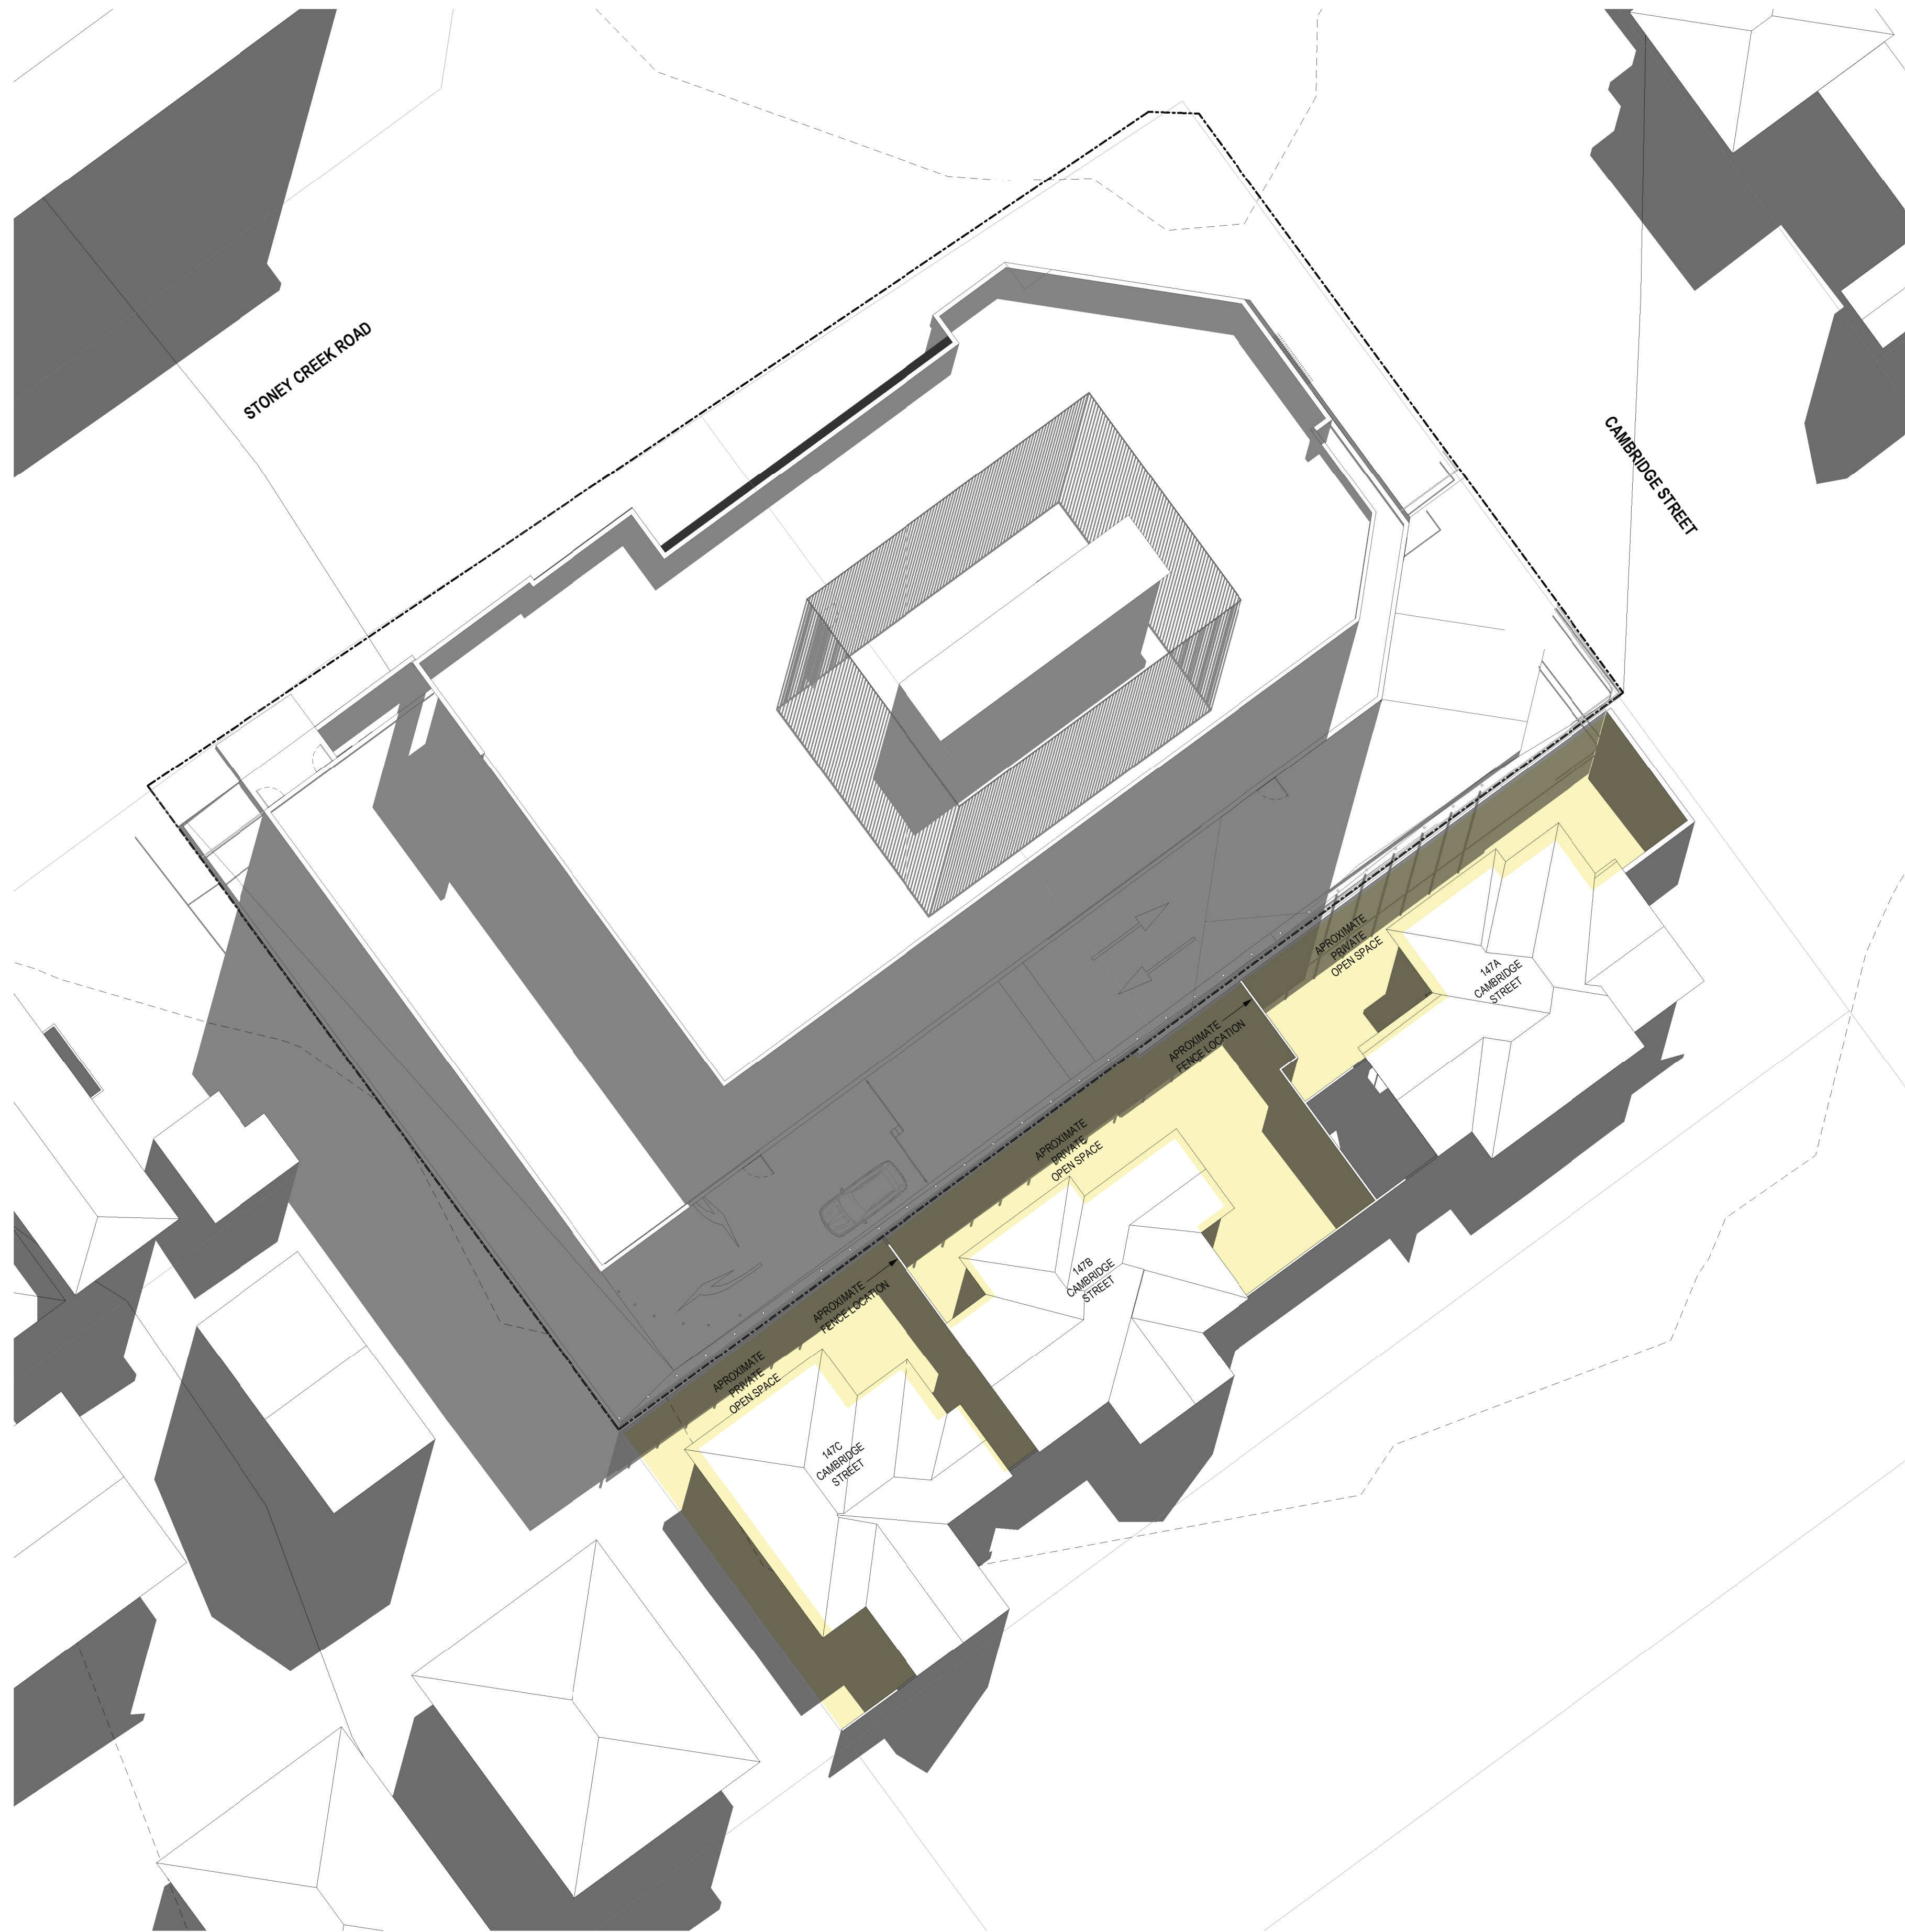

DEVELOPMENT SUMMARY

Revisions	-	28.05.20	DEVELOPMENT APPLICATION
	A	18.12.20	DA AMENDMENTS

JLI
GT

LEGEND



Project / **143a Stoney Creek**

143a Stoney Creek, Beverly Hills
NSW 2222

Drawing / **Shadow Diagram-
Winter 11AM**

Project No / **220015**

Date / **18.12.20**

Author / **JLI**


Scale: @ A1 / **1 : 200**

Drawing No. / **TP04.02**

A

rothelowman

Brisbane, Melbourne, Sydney
www.rothelowman.com.au

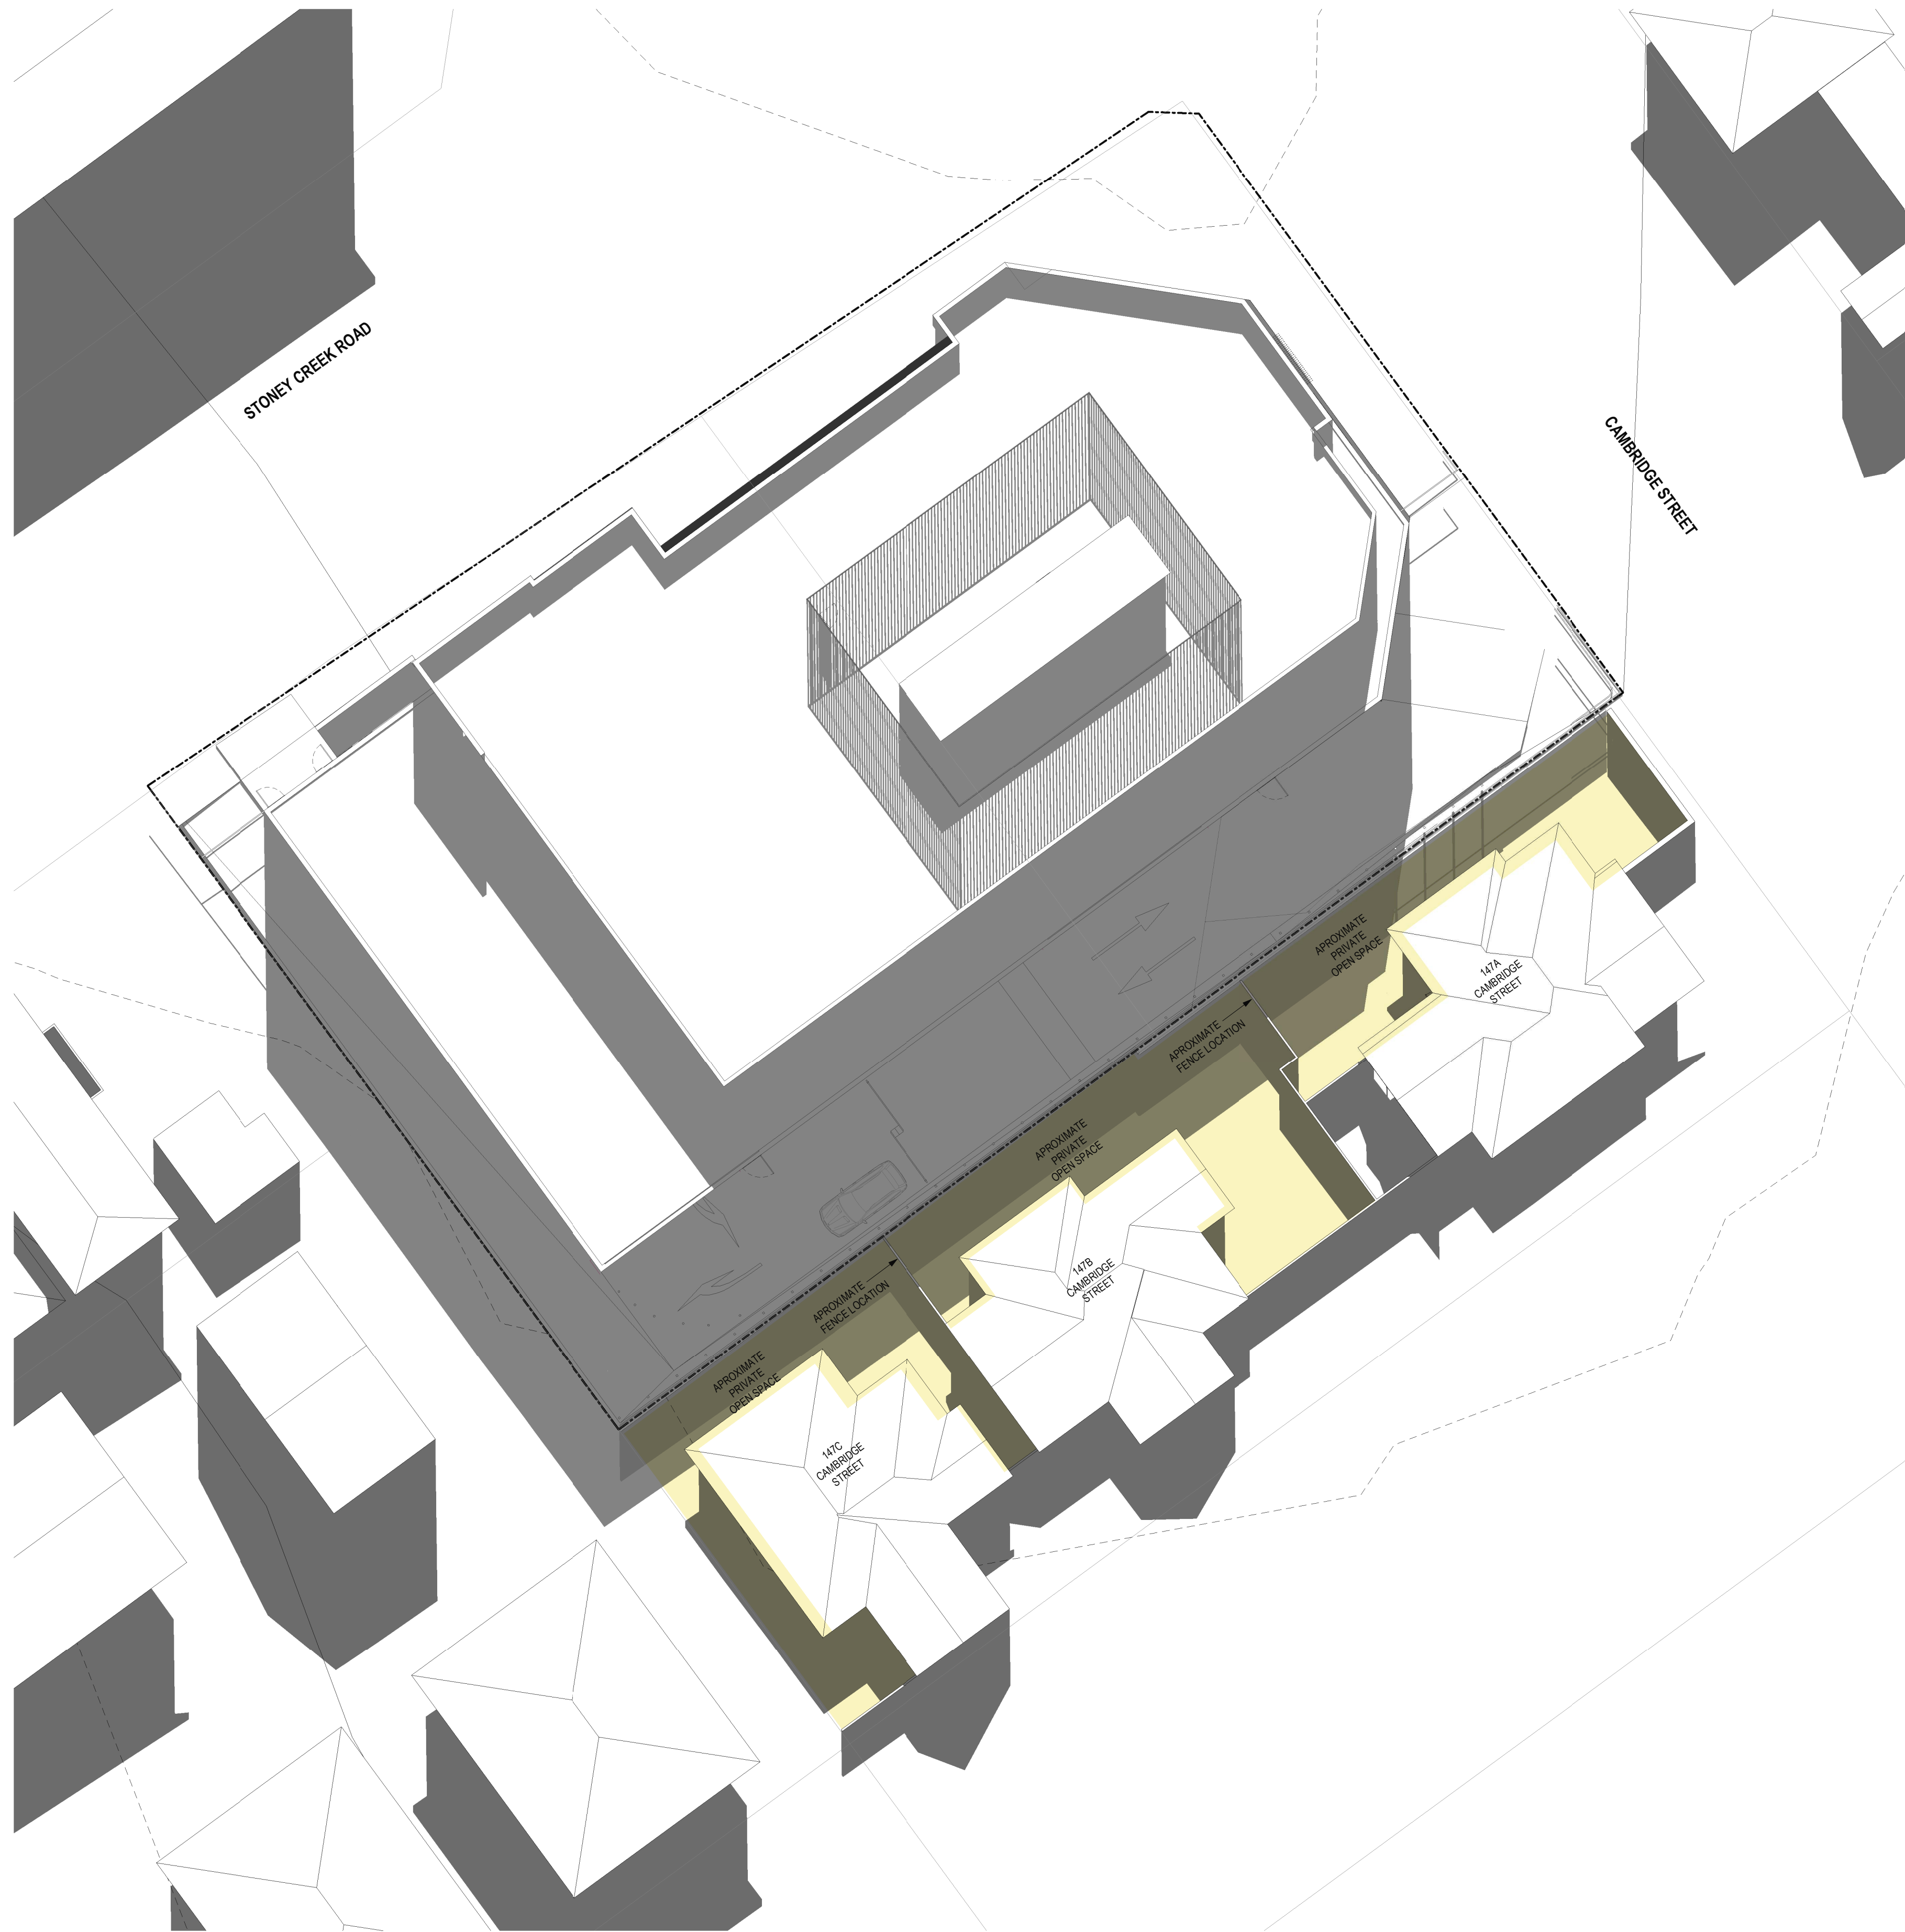

DEVELOPMENT SUMMARY

Revisions	-	28.05.20	DEVELOPMENT APPLICATION
	A	18.12.20	DA AMENDMENTS

JLI
GT

LEGEND



Project **143a Stoney Creek**

143a Stoney Creek, Beverly Hills
NSW 2222

Drawing **Shadow Diagram-
Winter 12PM**

Project No **220015** Date **18.12.20**

Author **JLI**


Scale: @ A1 **1 : 200**

Drawing No. **TP04.04**

A

rothelowman

Brisbane, Melbourne, Sydney
www.rothelowman.com.au

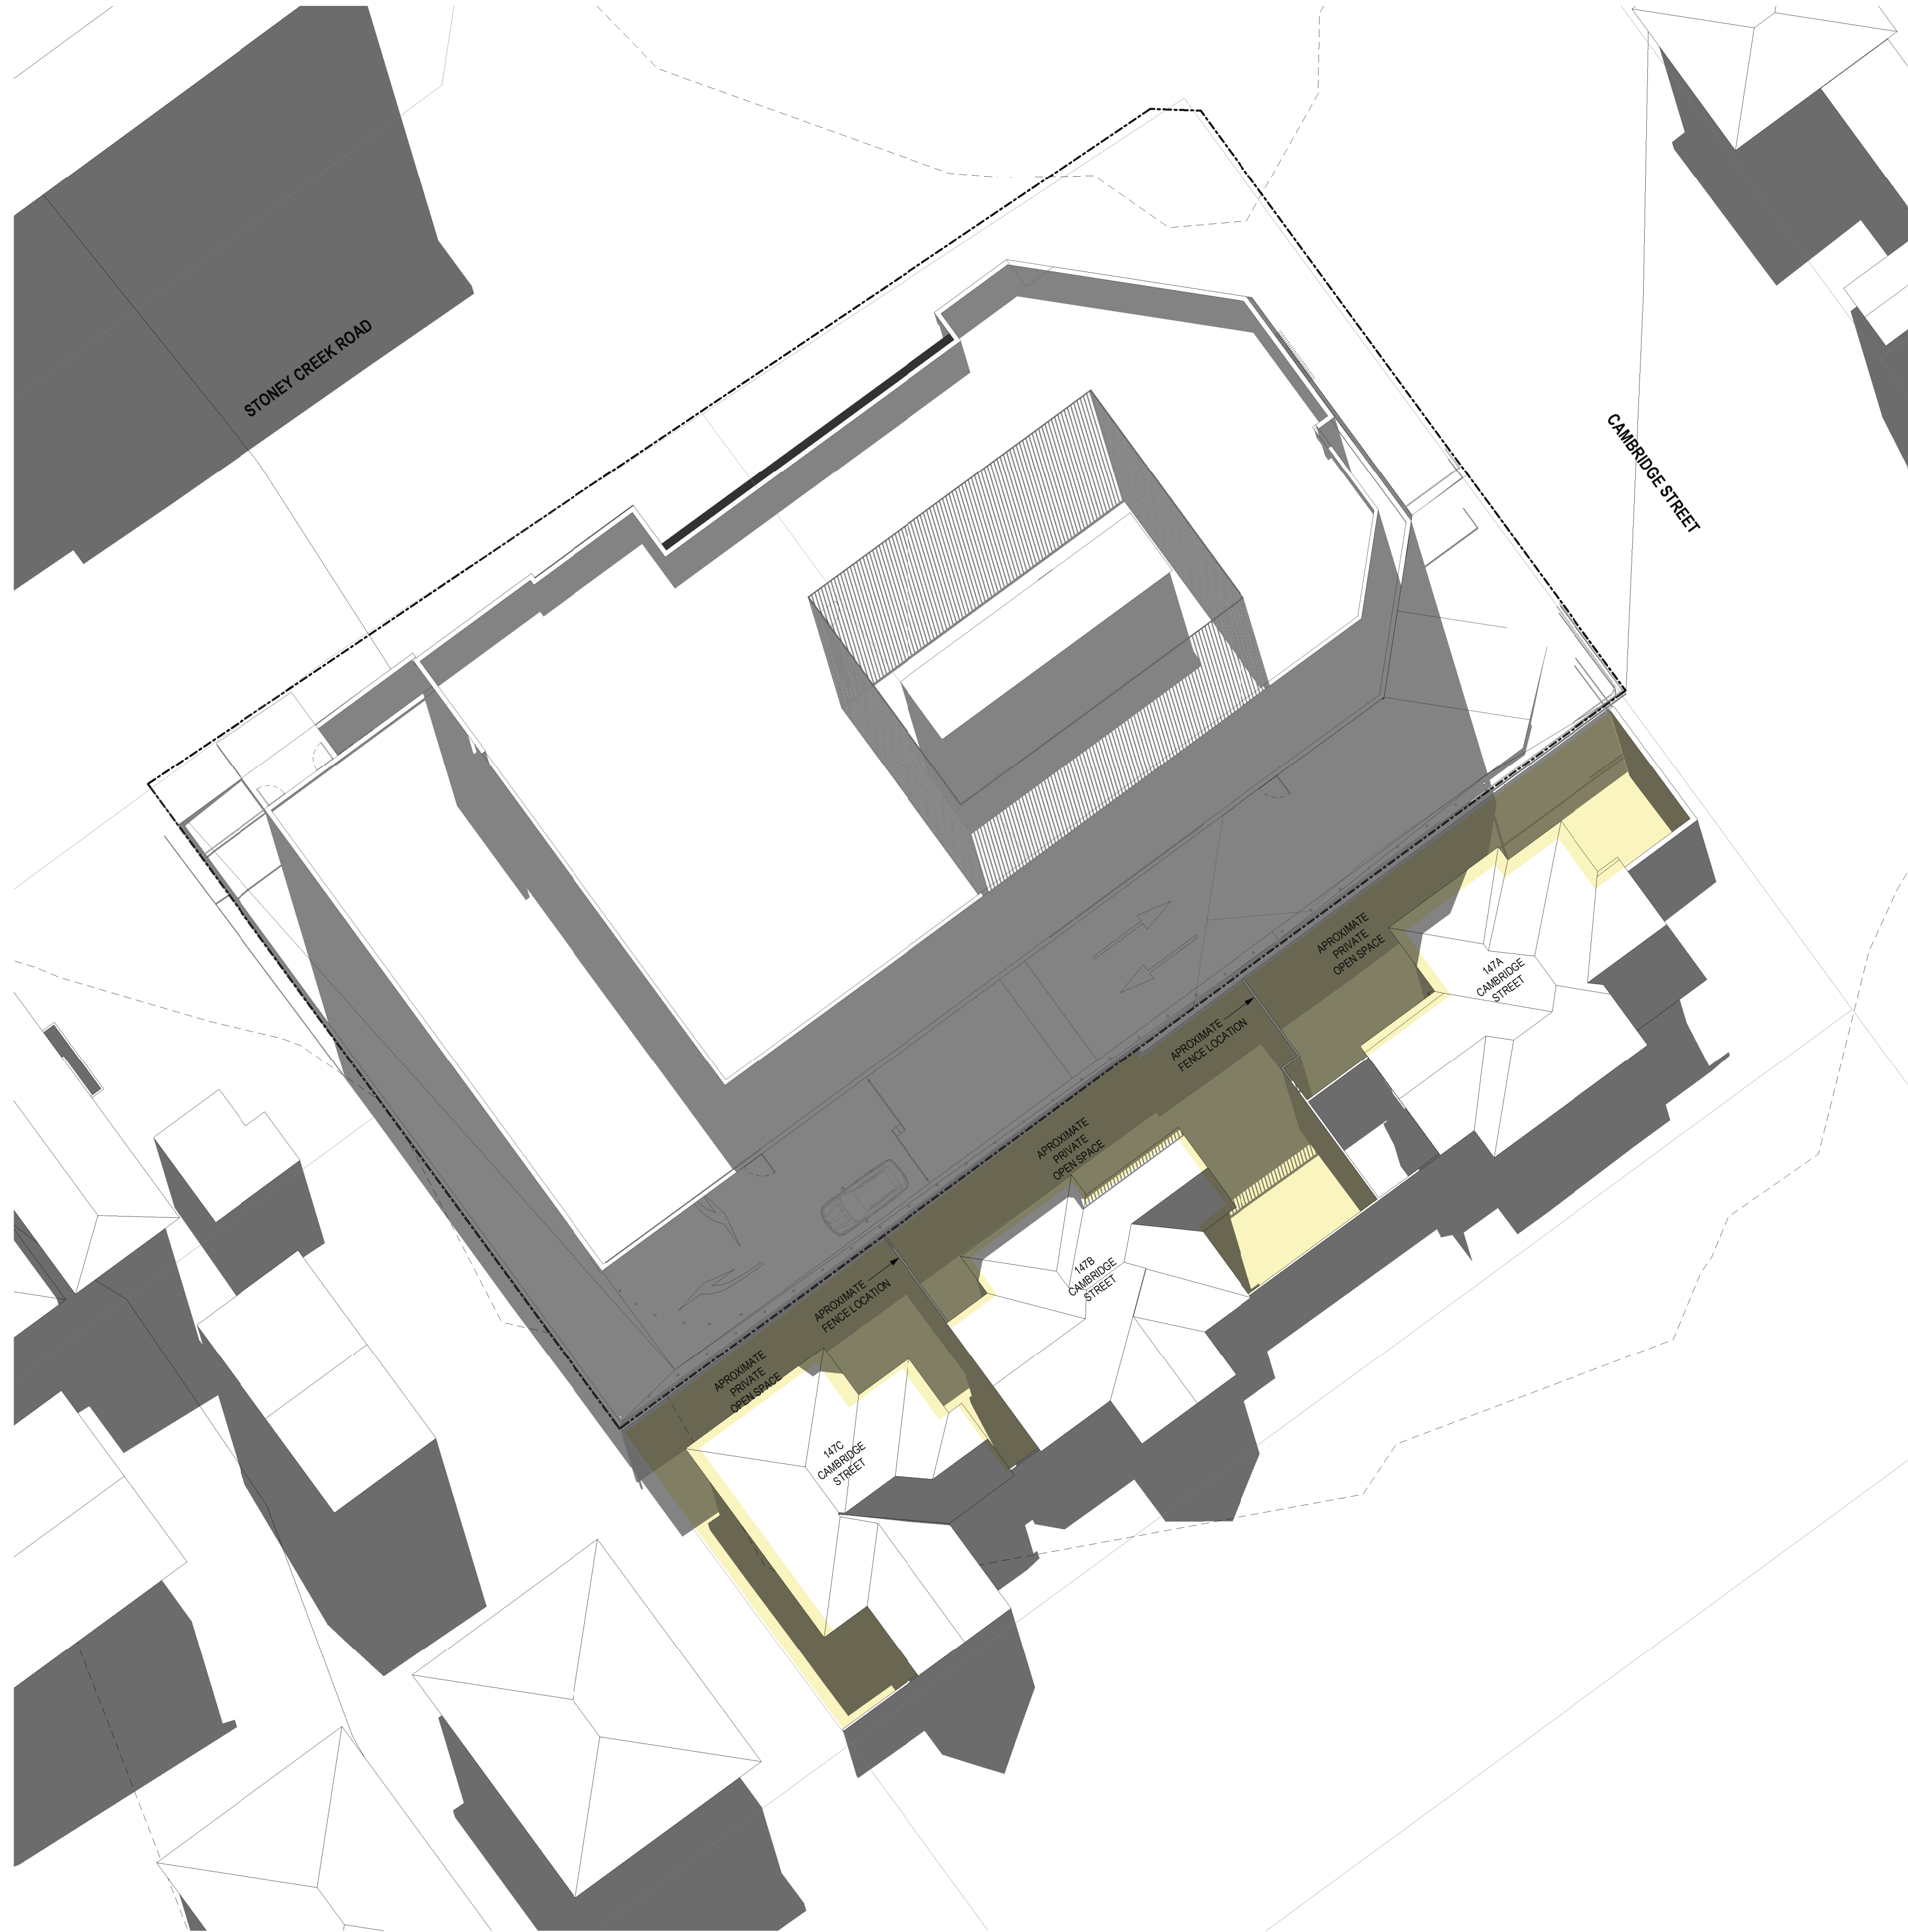

DEVELOPMENT SUMMARY

Revisions	-	28.05.20	DEVELOPMENT APPLICATION	JLI
	A	18.12.20	DA AMENDMENTS	GT

LEGEND



Project / **143a Stoney Creek**

143a Stoney Creek, Beverly Hills
NSW 2222

Drawing / **Shadow Diagram-
Winter 1PM**

Disclaimer: Rothe Lowman Property Pty. Ltd. retains all common law, statutory law and other rights including copyright and intellectual property rights in respect of this document. The recipient indemnifies Rothe Lowman Property Pty. Ltd. against all claims resulting from use of this document for any purpose other than its intended use, unauthorized changes or reuse of the document on other projects without the permission of Rothe Lowman Property Pty. Ltd. Under no circumstance shall transfer of this document be deemed a sale or constitute a transfer of the license to use this document. ABN 76 005 783 997

Project No / **220015** Date / **18.12.20**

Author / **JLI**


Scale: @ A1 / **1 : 200**

Drawing No. / **TP04.05 A**



rothelowman

Brisbane, Melbourne, Sydney
www.rothelowman.com.au

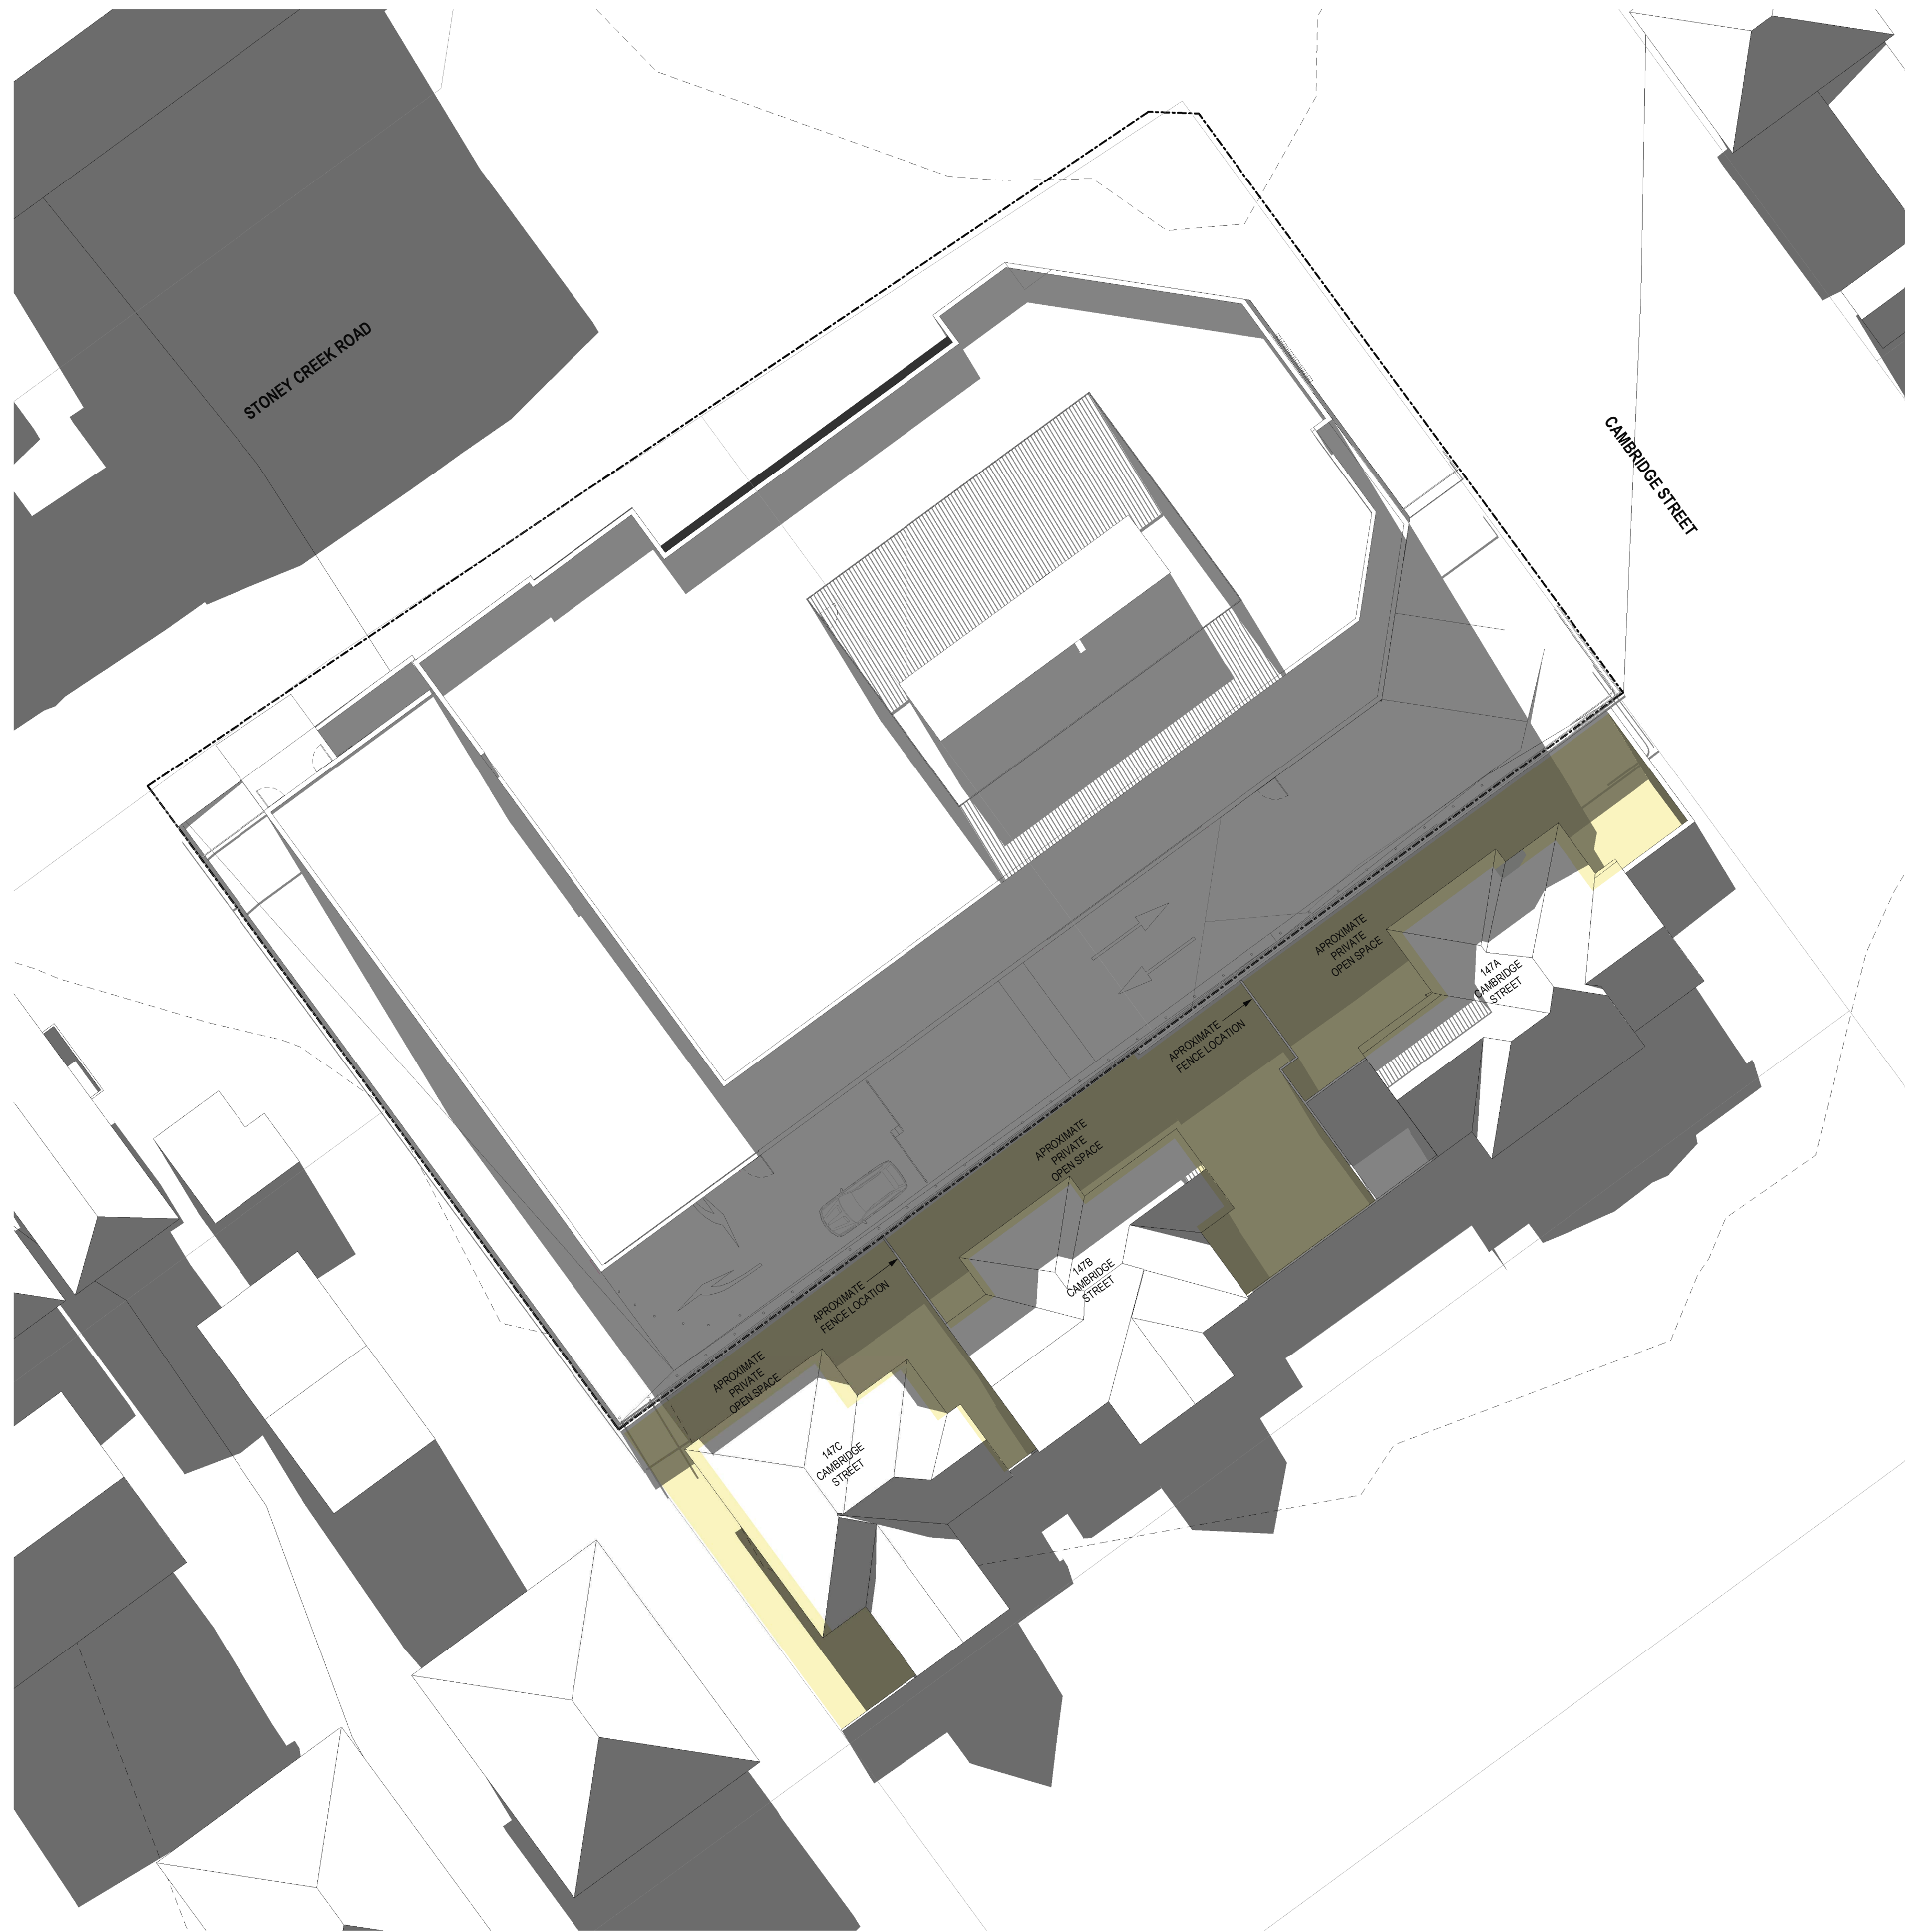

DEVELOPMENT SUMMARY

Revisions	-	28.05.20	DEVELOPMENT APPLICATION
	A	18.12.20	DA AMENDMENTS

JLI
GT

LEGEND

PRIVATE OPEN SPACE

Project **143a Stoney Creek**

143a Stoney Creek, Beverly Hills
NSW 2222

Disclaimer: Rothe Lowman Property Pty. Ltd. retains all common law, statutory law and other rights including copyright and intellectual property rights in respect of this document. The recipient indemnifies Rothe Lowman Property Pty. Ltd. against all claims resulting from use of this document for any purpose other than its intended use, unauthorized changes or reuse of the document on other projects without the permission of Rothe Lowman Property Pty. Ltd. Under no circumstance shall transfer of this document be deemed a sale or constitute a transfer of the license to use this document. ABN 76 005 783 997

Drawing **Shadow Diagram-
Winter 2PM**

Project No **220015** Date **18.12.20**

Author **JLI**

Scale: @ A1 **1 : 200**

Drawing No. **TP04.06**

A

rothelowman

Brisbane, Melbourne, Sydney
www.rothelowman.com.au



DEVELOPMENT SUMMARY

Revisions	-	28.05.20	DEVELOPMENT APPLICATION
	A	18.12.20	DA AMENDMENTS

JLI
GT

LEGEND



Project / **143a Stoney Creek**

143a Stoney Creek, Beverly Hills
NSW 2222

Drawing / **Shadow Diagram-
Winter 3PM**

Project No / **220015**

Date / **18.12.20**

Author / **JLI**

Scale: @ A1 / **1 : 200**

Drawing No. / **TP04.07**

A

rothelowman

Brisbane, Melbourne, Sydney
www.rothelowman.com.au