

WESTFIELD HURSTVILLE GFA EXISTING	RESTAURANTS	RETAIL	MALL	STORAGE	WASTE	TOILETS	CARPARK	LOADING DOCK
LEVEL PARKING 0	0	1677	0	0	140	0	4383	860
LEVEL PARKING 1	0	255	0	0	0	0	22627	0
LEVEL PARKING 2	0	0	0	608	105	0	21640	817
LEVEL RETAIL 1	0	19488	4305	297	0	221	0	3107
LEVEL RETAIL 2	0	22680	4545	69	0	309	0	0
LEVEL RETAIL 3 & PARKING 3	0	13385	4168	49	12	176	13388	0
LEVEL PARKING 4	0	0	0	0	0	0	9299	0
LEVEL RETAIL 4 & PARKING 5	623	3318	642	152	14	42	19169	0
LEVEL RETAIL 5 & PARKING 6	0	0	0	0	0	0	5452	0
TOTAL	623	60803	13660	1175	271	748	95958	4784
GRAND TOTAL EXCLUDES CARPARK & LOADING DOCK	77280							

WESTFIELD HURSTVILLE GFA DEMOLITION	RESTAURANTS	RETAIL	MALL	STORAGE	WASTE	TOILETS	CARPARK	LOADING DOCK
LEVEL RETAIL 4 & PARKING 5	623	0	642	43	0	42	2048	0


WESTFIELD HURSTVILLE GFA PROPOSED WORKS	RESTAURANTS	RETAIL	MALL	STORAGE	WASTE	TOILETS	CARPARK	LOADING DOCK
LEVEL PARKING 0	0	1677	0	0	140	0	4383	860
LEVEL PARKING 1	0	255	0	0	0	0	22627	0
LEVEL PARKING 2	0	0	0	608	105	0	21640	817
LEVEL RETAIL 1	0	19488	4305	297	0	221	0	3107
LEVEL RETAIL 2	0	22680	4545	69	0	309	0	0
LEVEL RETAIL 3 & PARKING 3	0	13435	4168	49	12	176	13388	0
LEVEL PARKING 4	0	0	0	0	0	0	9299	0
LEVEL RETAIL 4 & PARKING 5	1280	4478	415	208	14	105	17121	0
LEVEL RETAIL 5 & PARKING 6	580	0	35	0	0	0	5452	0
TOTAL	1860	62013	13468	1231	271	811	93910	4784
GRAND TOTAL EXCLUDES CARPARK & LOADING DOCK	79654							

EXISTING LEVEL PARKING 0 - GFA AREA PLAN



- RETAIL - 1677 m2
- CARPARK - 4383 m2
- LOADING DOCK - 860 m2
- WASTE - 140 m2

Key Plan
- This document describes a Design Intent only
- Written dimensions take precedence over scaling and are to be checked on site
- Refer to all project documentation before commencing work
- Copyright is retained by Scentre Design and Construction
- Written authority is required for any reproduction

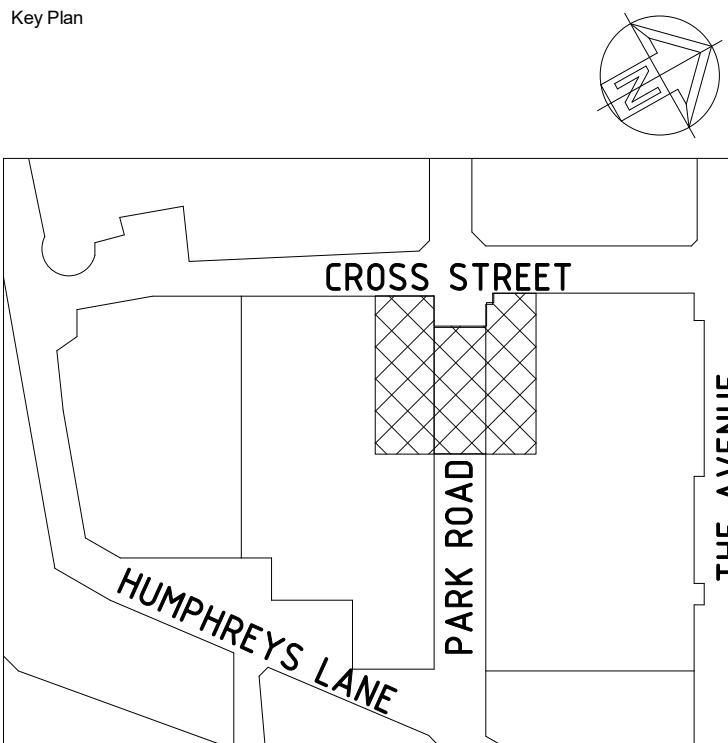

dexus

SCENTRE GROUP

WESTFIELD HURSTVILLE

DEVELOPMENT APPLICATION

Scentre Design & Construction Pty Limited
85 Castlereagh Street Sydney NSW 2000
Phone (02) 9558 7000 Fax (02) 9558 8500
GPO Box 4004 Sydney NSW 2001
ACN 100 267 261

Title

**GFA AREA PLAN
LEVEL PARKING 0**


Drawing Scale: 1 : 300@A0Scale Bar 1:1
0 10 20 30 40 50

Project No.	Drawing No.	Revision
4639	01.8000	A



■ RETAIL - 255 m2
■ CARPARK - 22627 m2

Key Plan
- This document describes a Design Intent only
- Written dimensions take precedence over scaling and are to be checked on site
- Refer to all project documentation before commencing work
- Copyright is retained by Scentre Design and Construction
- Written authority is required for any reproduction

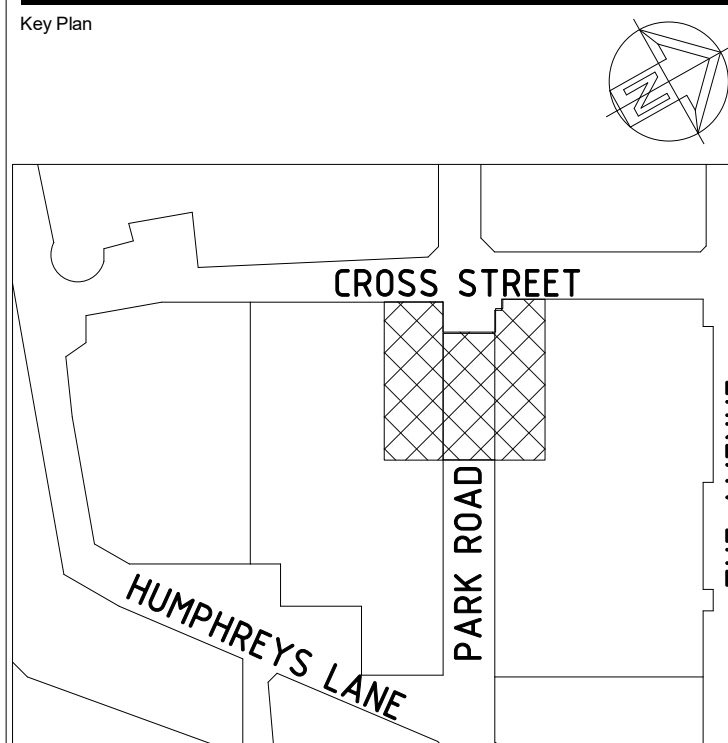

dexus

SCENTRE
GROUP

WESTFIELD
HURSTVILLE

DEVELOPMENT
APPLICATION

Scentre Design & Construction Pty Limited
85 Castlereagh Street Sydney NSW 2000
Phone (02) 9558 7000 Fax (02) 9558 8500
GPO Box 4004 Sydney NSW 2001
ACN 100 267 261

Title

GFA AREA PLAN
LEVEL PARKING 1

Drawing Scale

1 : 300@A0

Scale Bar 1:1

0 10 20 30 40 50

Project No.

4639



Drawing No.

01.8001

Revision


A

EXISTING LEVEL PARKING 1 - GFA AREA PLAN

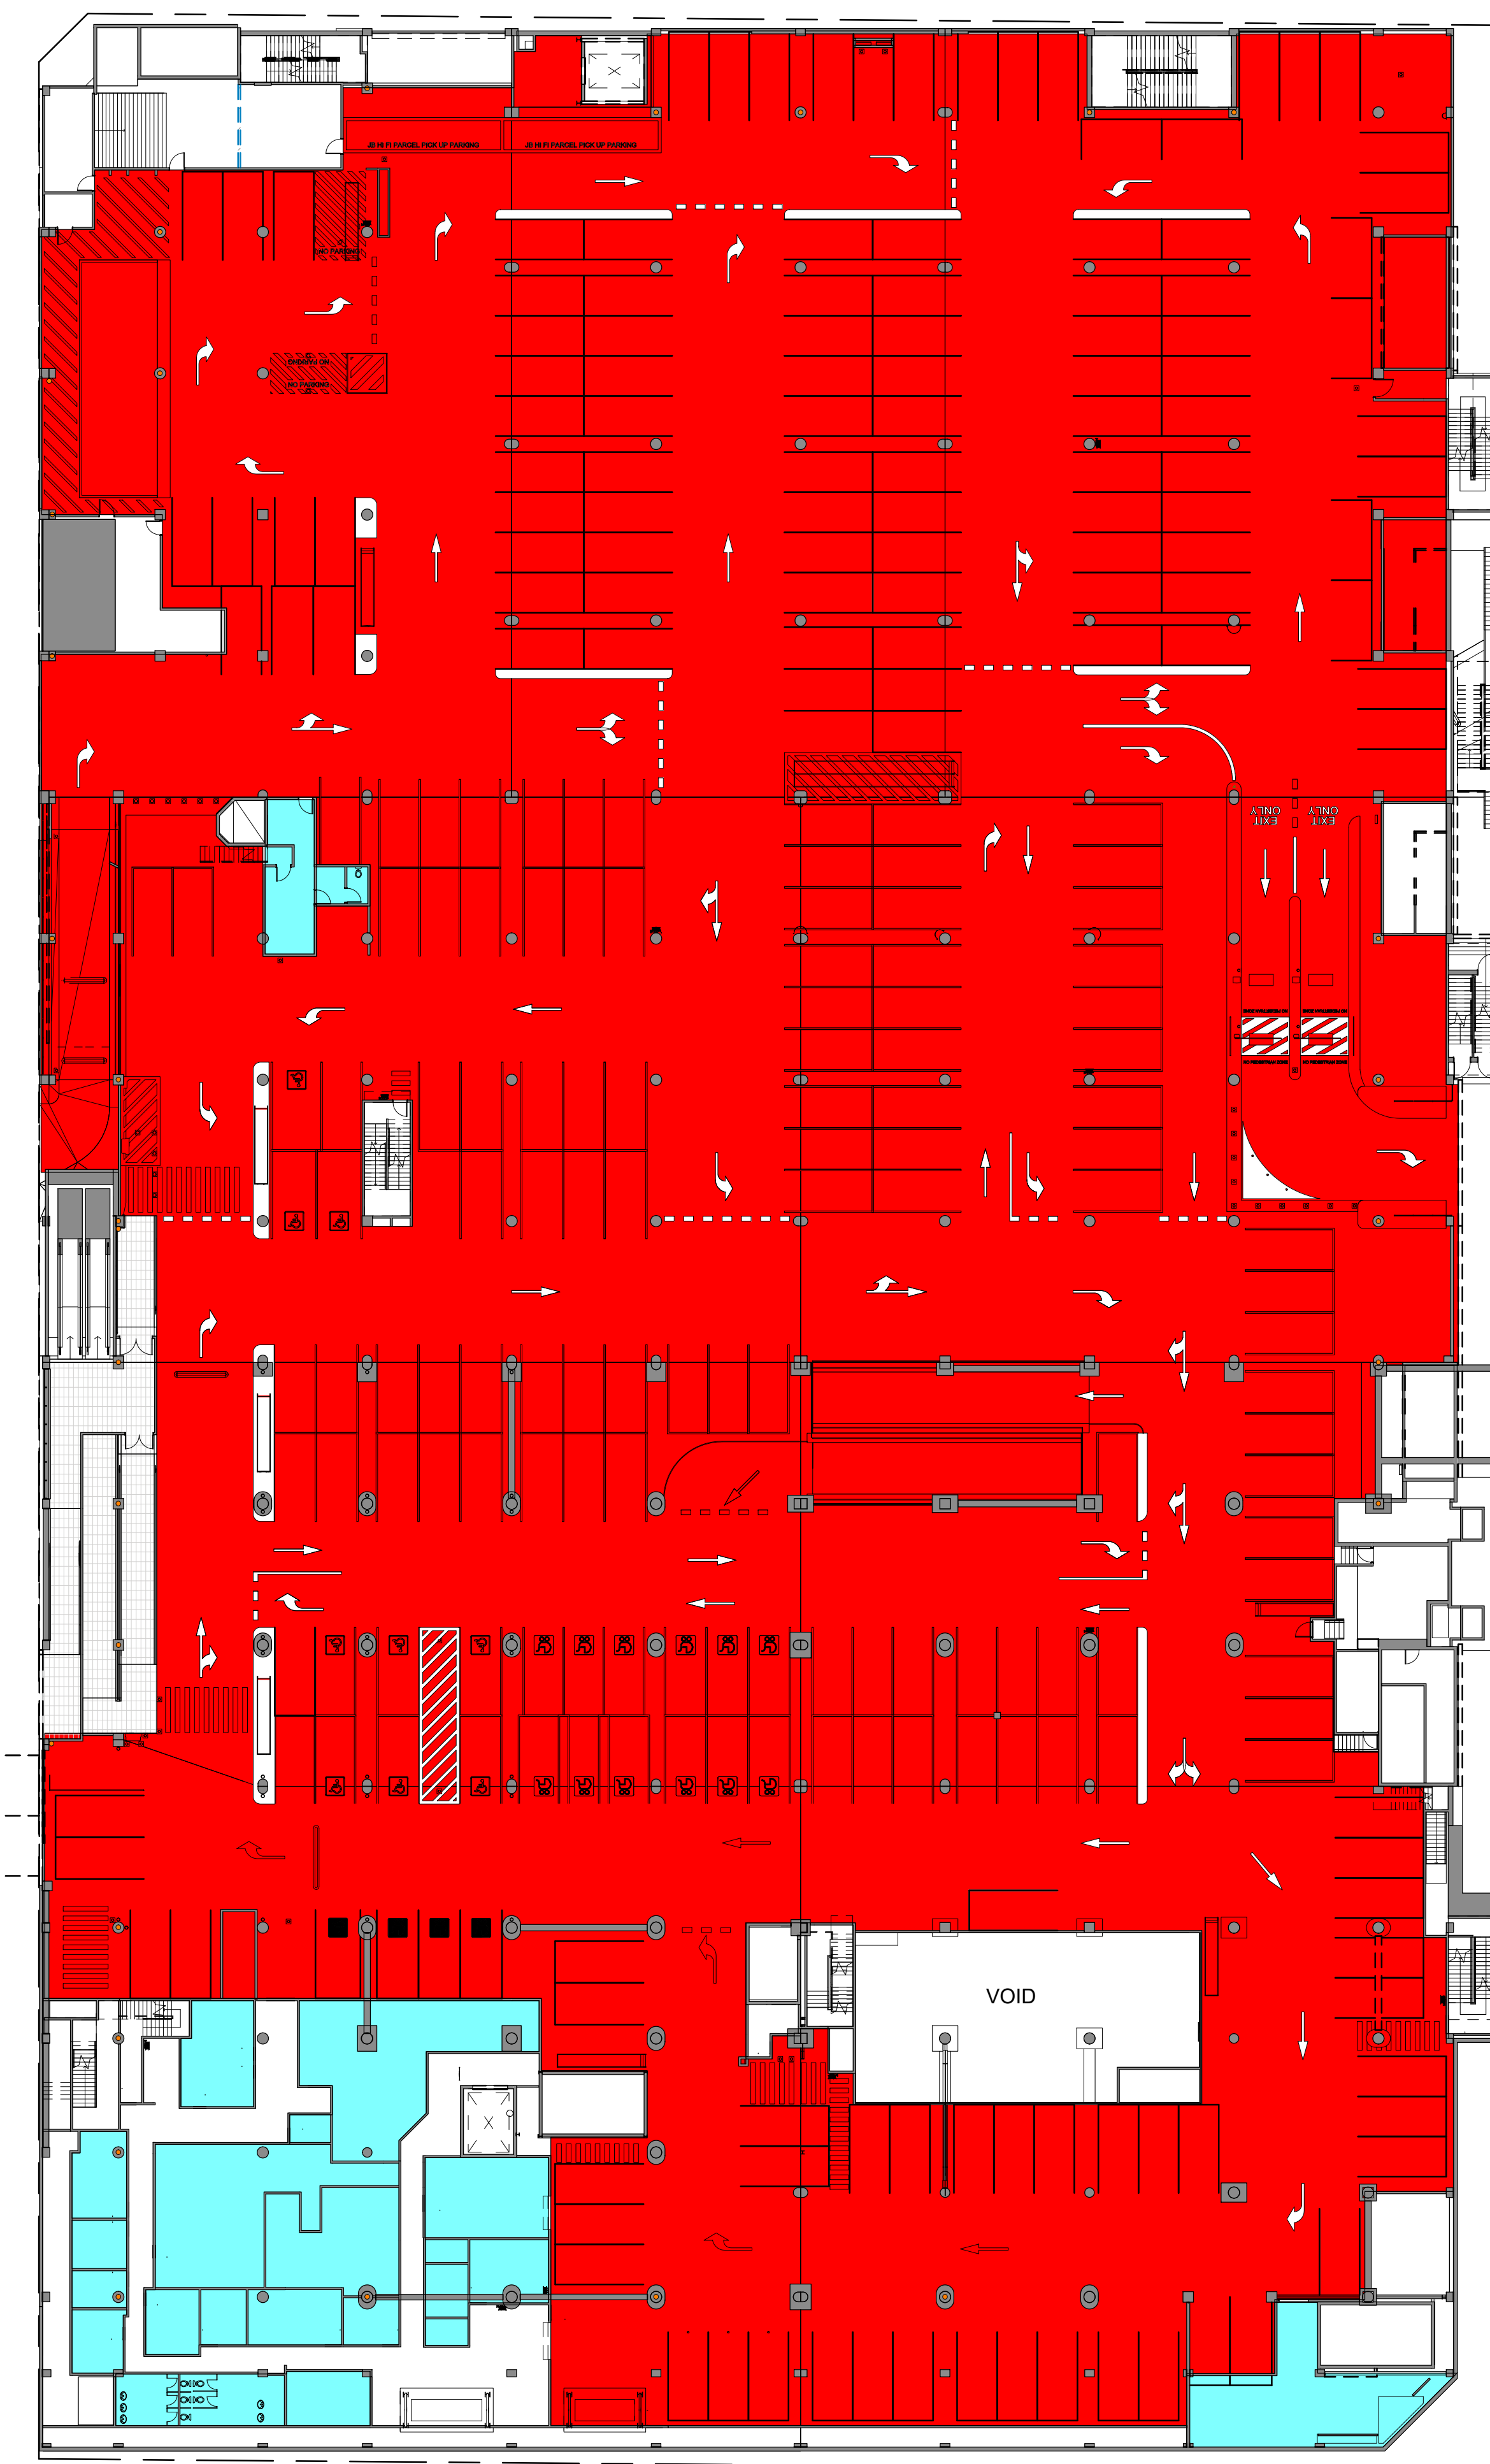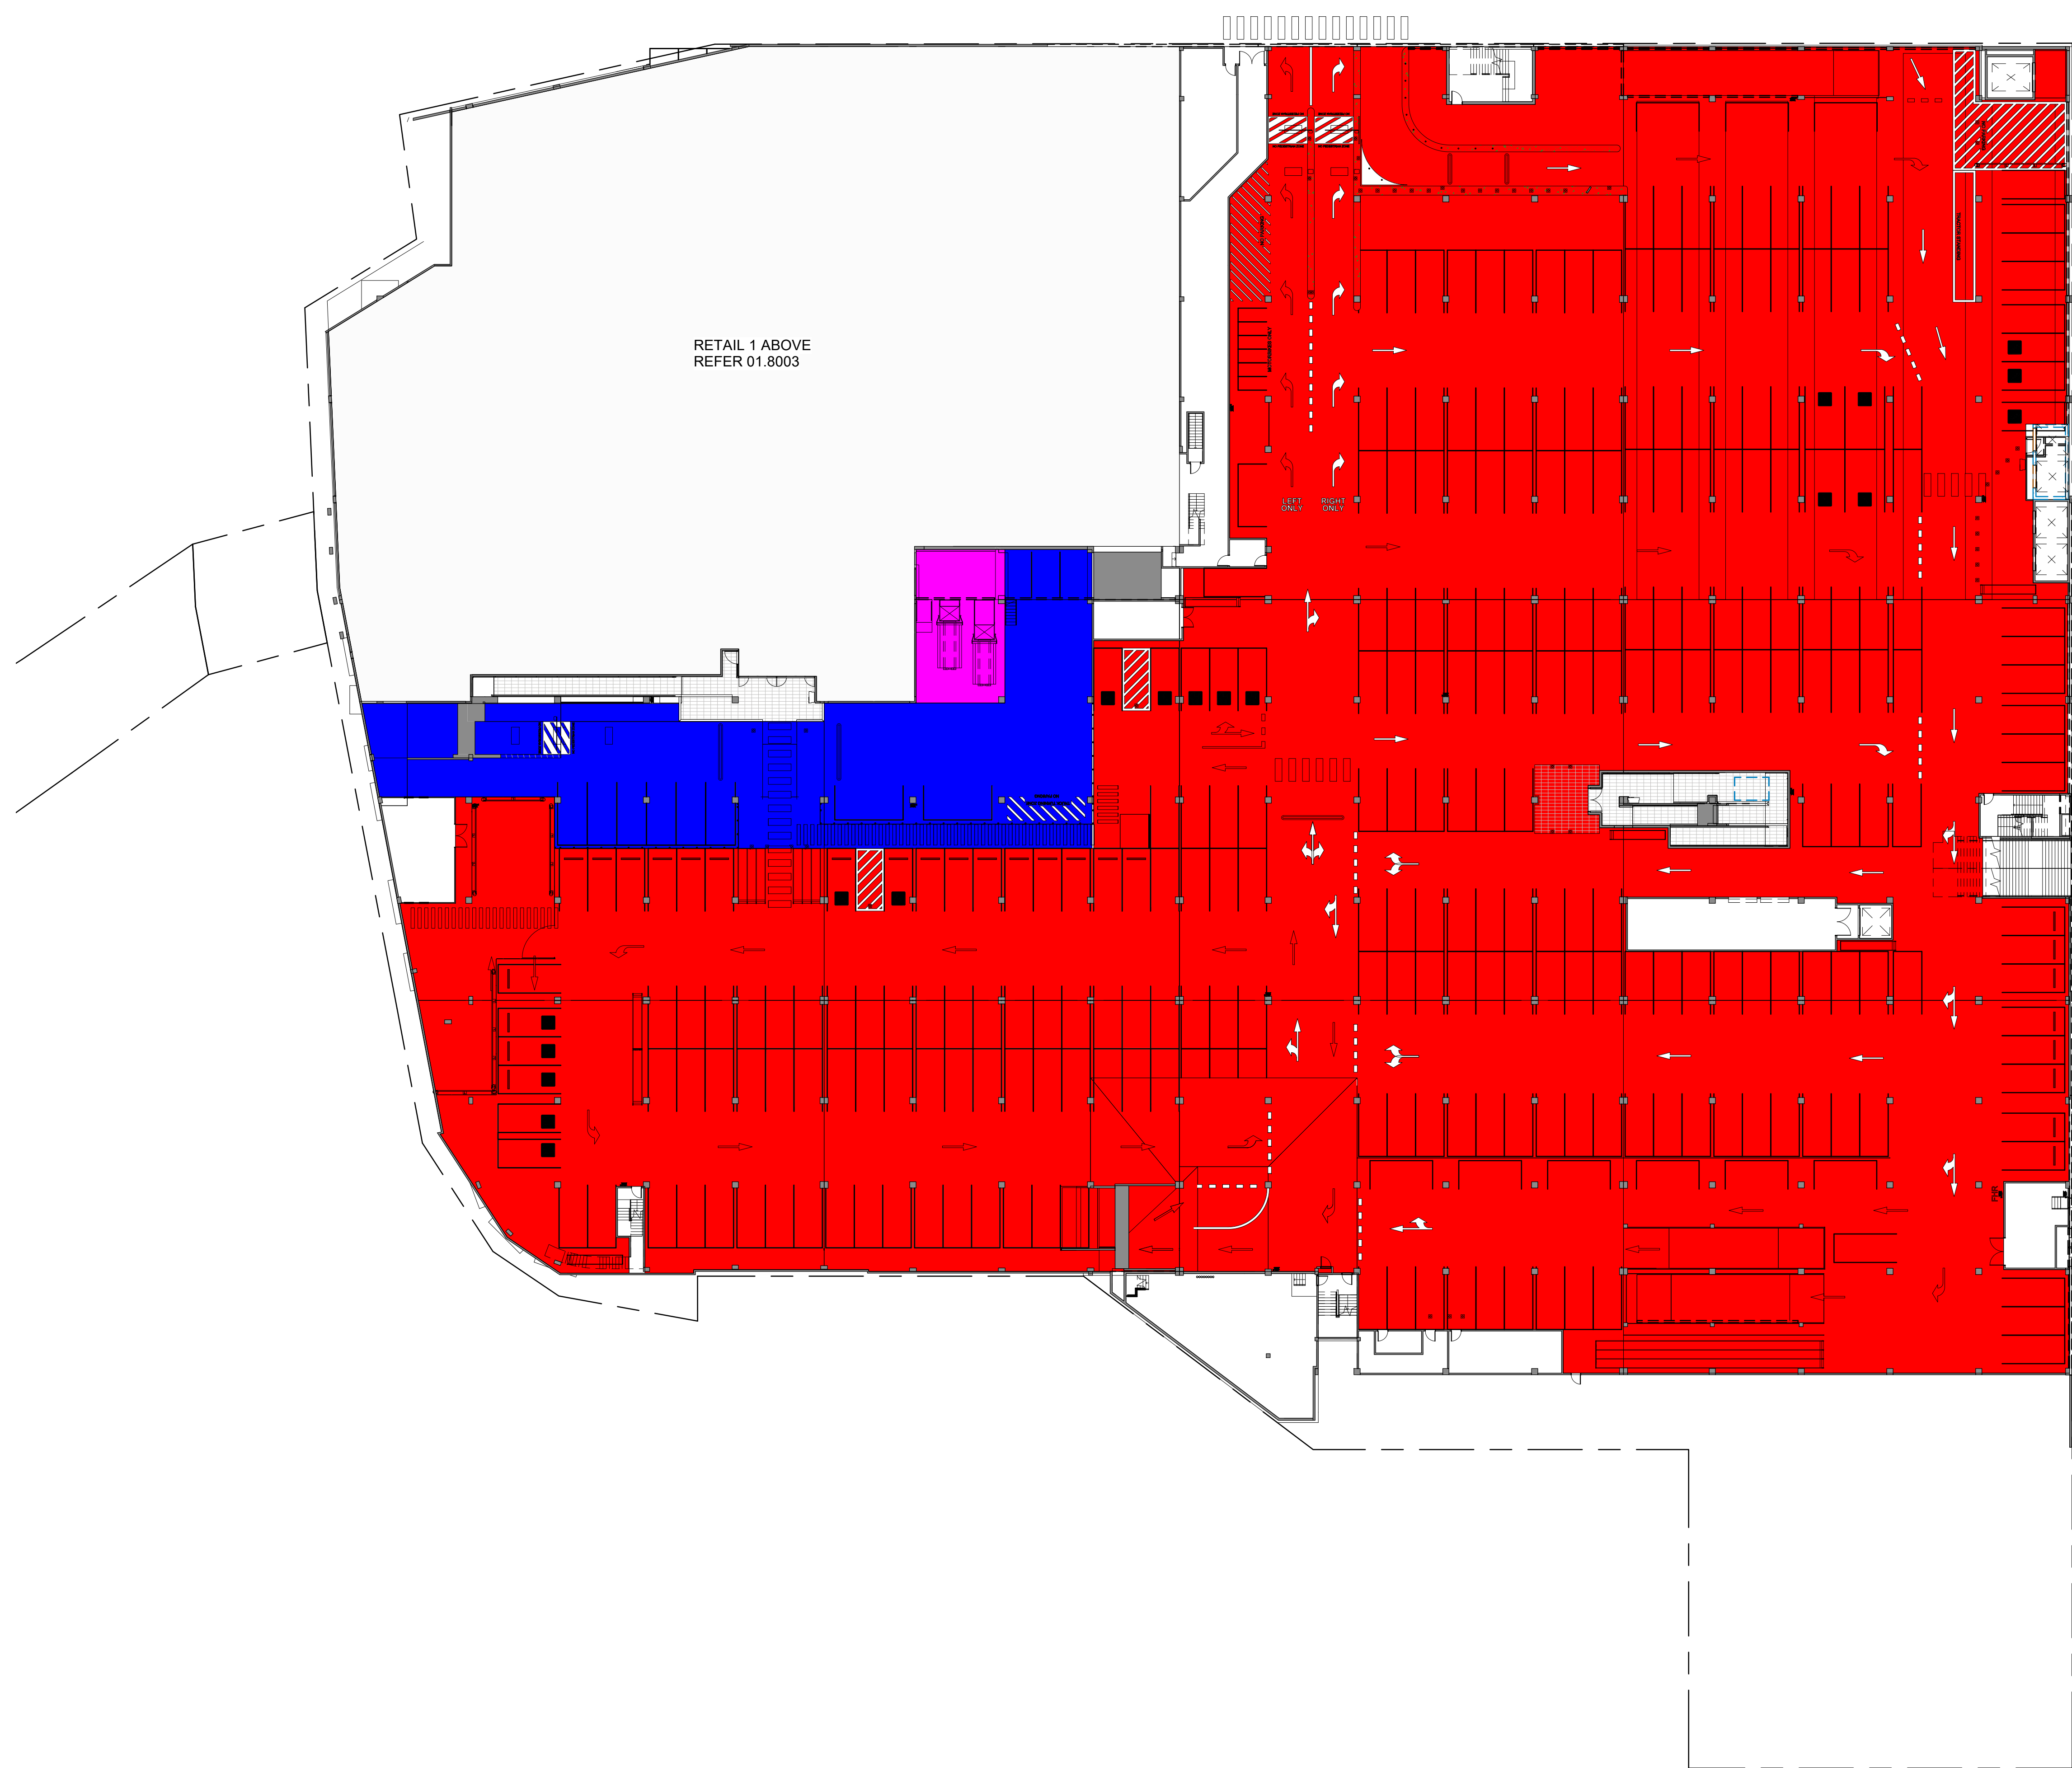

- CARPARK - 21640 m²
- LOADING DOCK - 817 m²
- WASTE - 105 m²
- STORAGE - 608 m²

Key Plan
- This document describes a Design Intent only
- Written dimensions take precedence over scaling and are to be checked on site
- Refer to all project documentation before commencing work
- Copyright is retained by Scentre Design and Construction
- Written authority is required for any reproduction

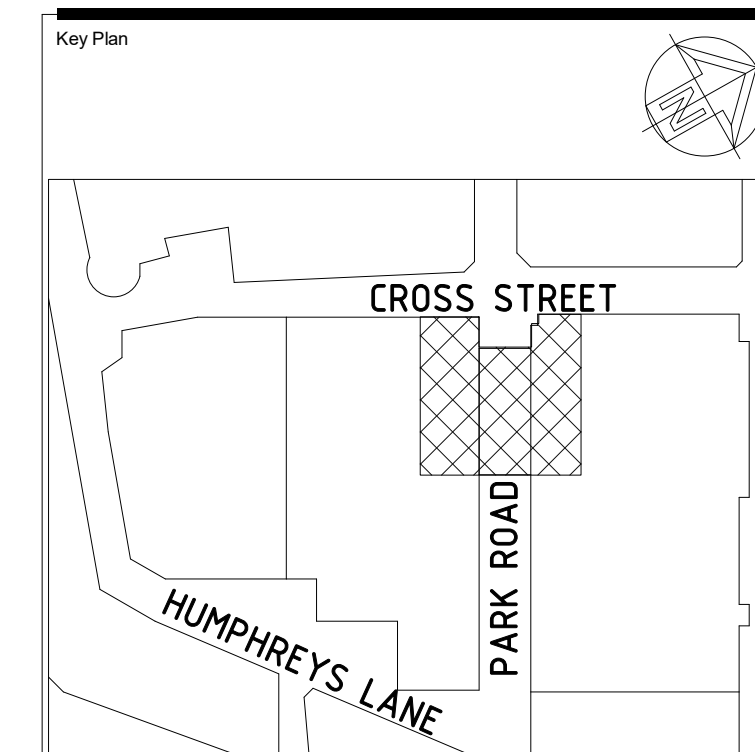

dexus

SCENTRE
GROUP

WESTFIELD
HURSTVILLE

DEVELOPMENT
APPLICATION

Scentre Design & Construction Pty Limited
85 Castlereagh Street Sydney NSW 2000
Phone (02) 9558 7000 Fax (02) 9558 8500
GPO Box 4004 Sydney NSW 2001
NSW 1502 267 261

Title


GFA AREA PLAN
LEVEL PARKING 2

Drawing Scale: 1:300@A0 Scale Bar 1:1
0 10 20 30 40 50

Project No. Drawing No. Revision


4639 01.8002 A

EXISTING LEVEL PARKING 2 - GFA AREA PLAN

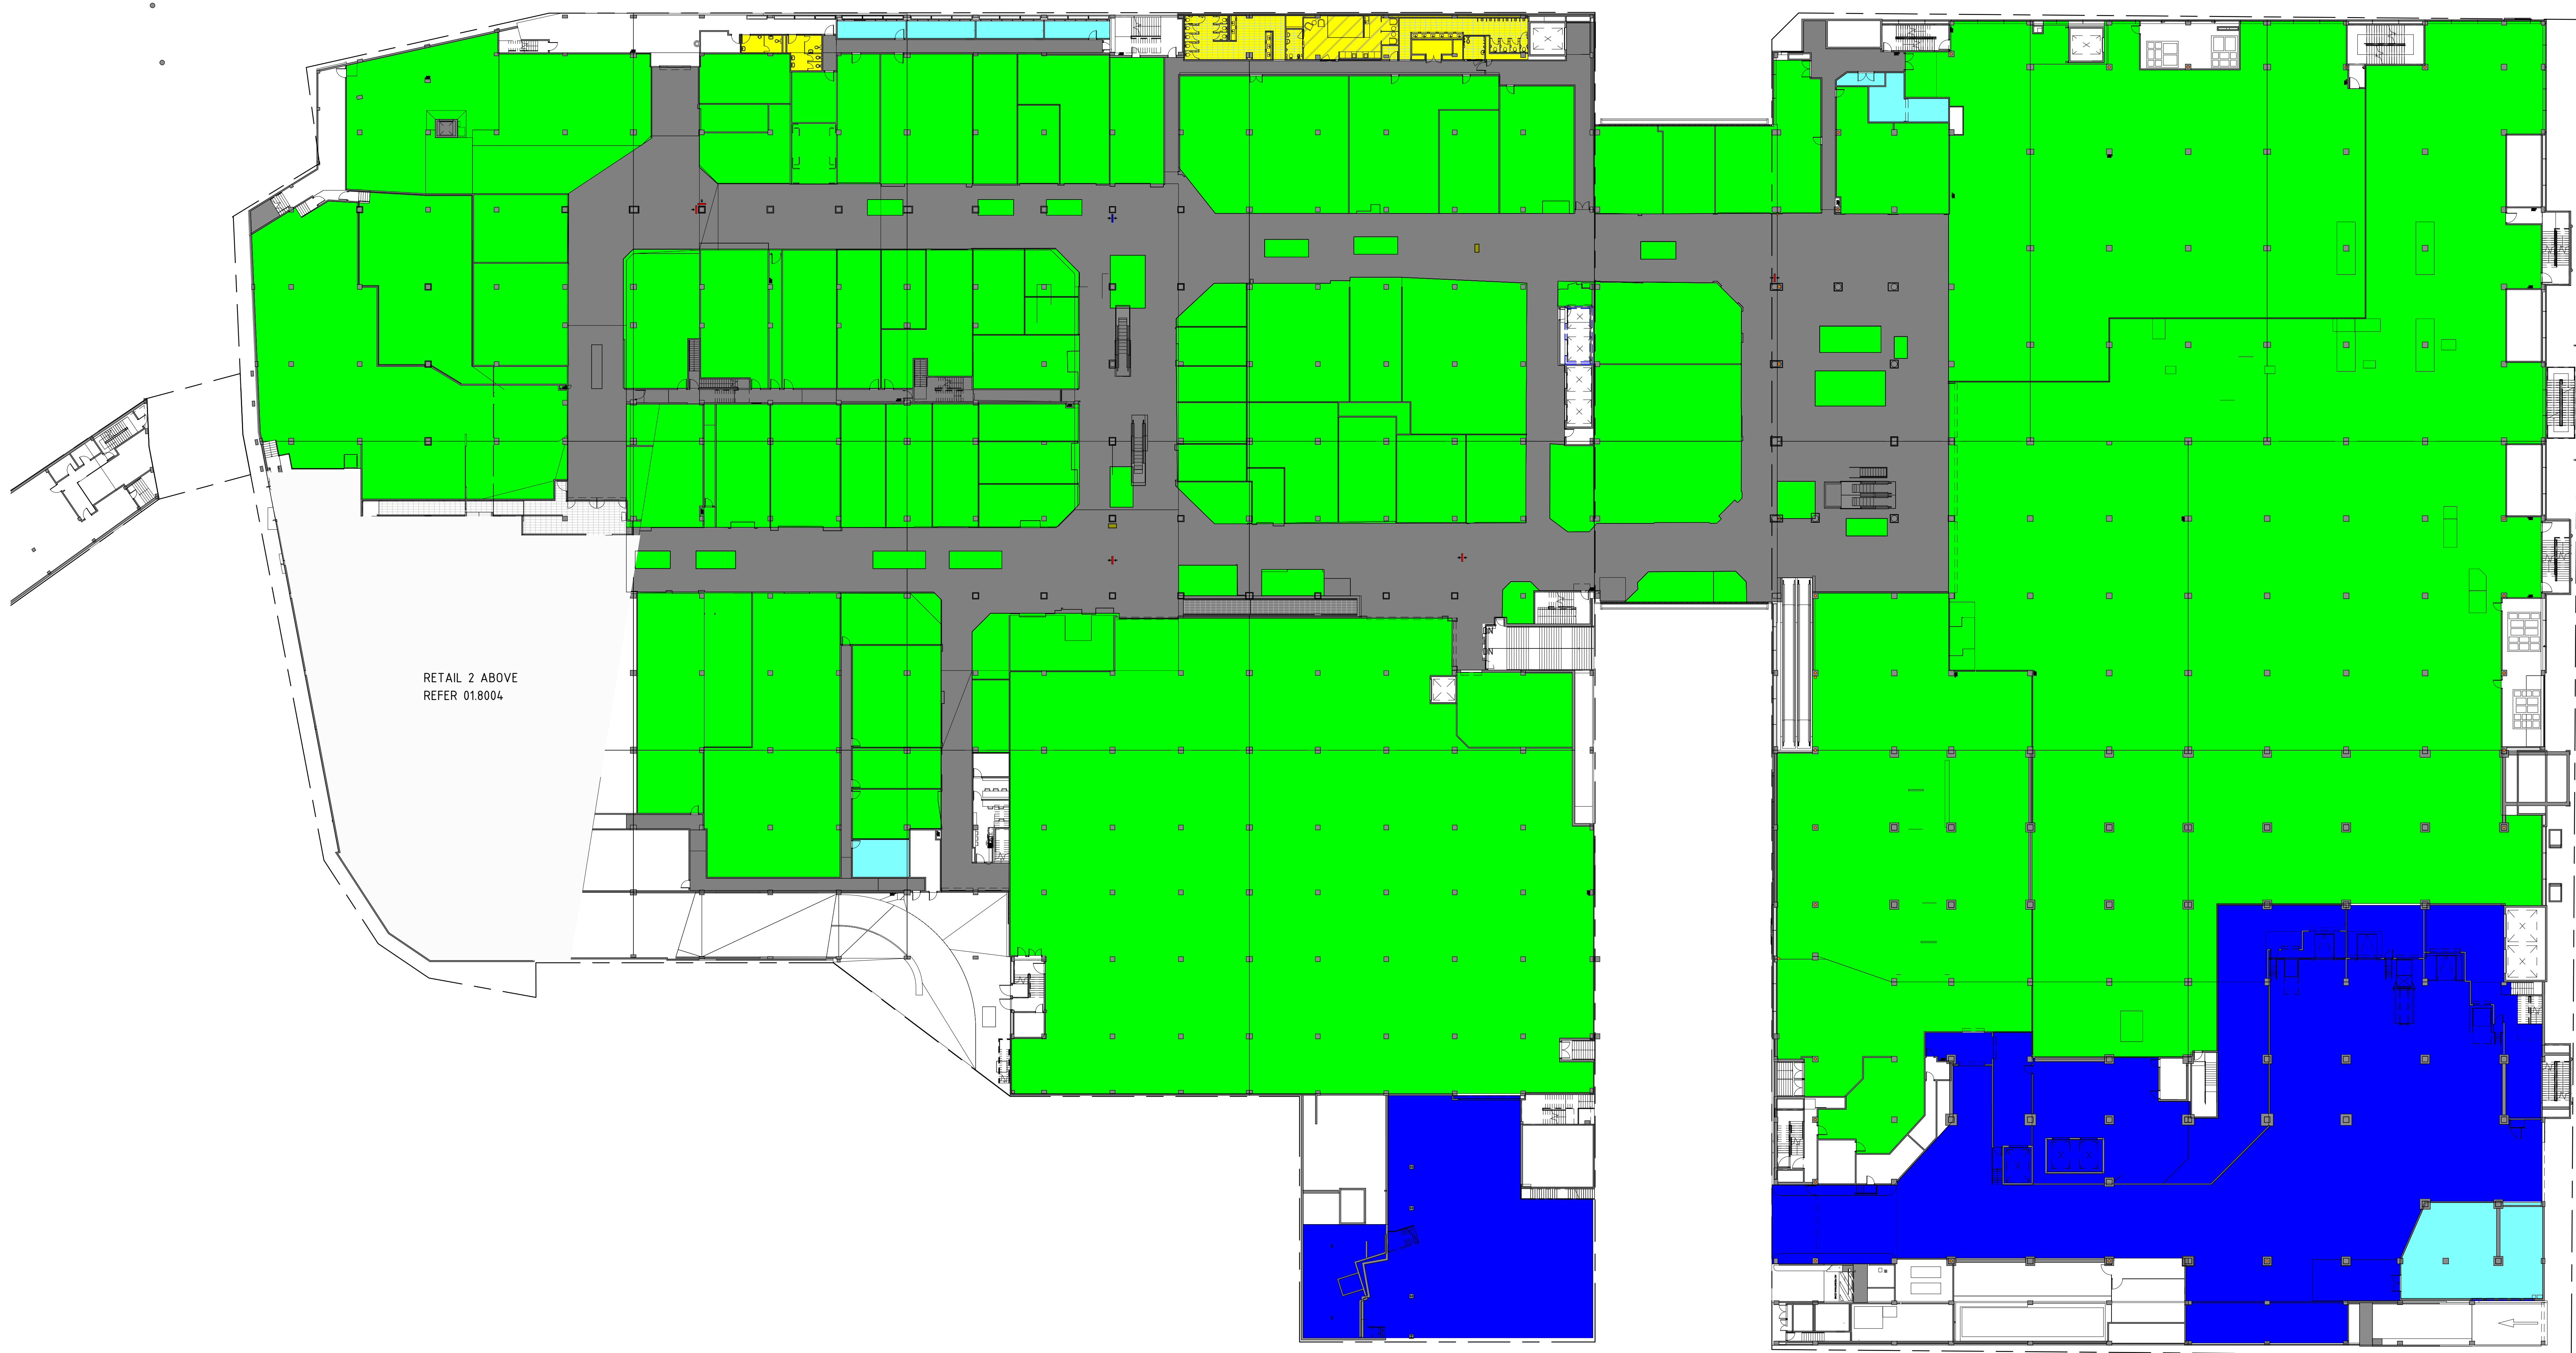

- MALL - 4305 m2
- RETAIL - 19488 m2
- LOADING DOCK - 3107 m2
- TOILETS - 221 m2
- STORAGE - 297 m2

Key Plan
- The document describes a Design Intent only
- Written dimensions take precedence over scaling and are to be checked on site
- Refer to all project documentation before commencing work
- Copyright is retained by Scentre Design and Construction
- Written authority is required for any reproduction

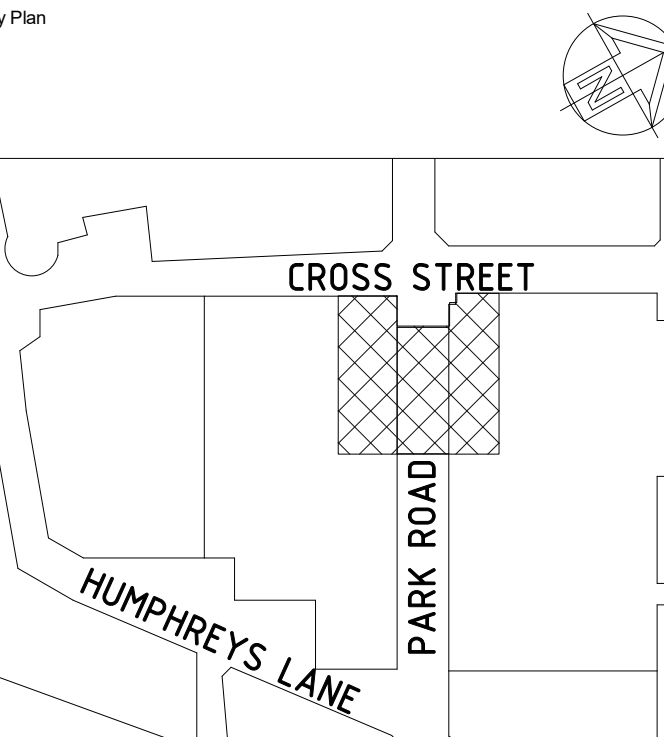

dexus

SCENTRE GROUP

WESTFIELD
HURSTVILLE

DEVELOPMENT
APPLICATION

Scentre Design & Construction Pty Limited
85 Castlereagh Street Sydney NSW 2000
Phone (02) 9558 7000 Fax (02) 9558 8500
GPO Box 4004 Sydney NSW 2001
NSW 1502 267 261

Title
GFA AREA PLAN
LEVEL RETAIL 1



Project No. Drawing No. Revision


4639 01.8003 A

EXISTING LEVEL RETAIL 1 - GFA AREA PLAN



- MALL - 4545 m2
- RETAIL - 22680 m2
- TOILETS - 309 m2
- STORAGE - 69 m2

Key Plan
- The document describes a Design Intent only
- Written dimensions take precedence over scaling and are to be checked on site
- Refer to all project documentation before commencing work
- Copyright is retained by Scentre Design and Construction
- Written authority is required for any reproduction

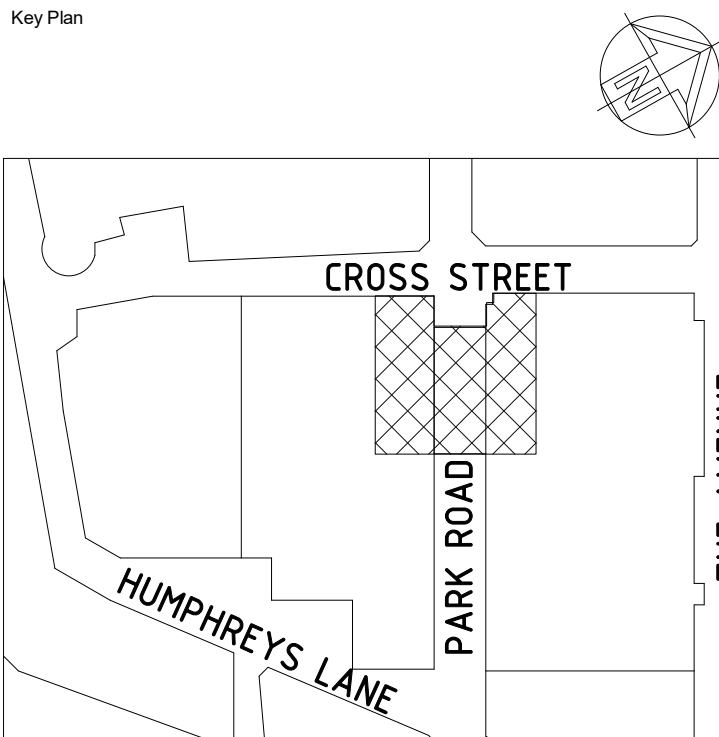

dexus


SCENTRE GROUP

WESTFIELD HURSTVILLE

DEVELOPMENT APPLICATION

Scentre Design & Construction Pty Limited
85 Castlereagh Street Sydney NSW 2000
Phone (02) 9558 7000 Fax (02) 9558 8500
GPO Box 4004 Sydney NSW 2001
ACN 100 267 261

Title
**GFA AREA PLAN
LEVEL RETAIL 2**

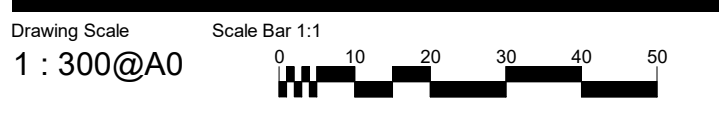

Project No. Drawing No. Revision


4639 01.8004 A

EXISTING LEVEL RETAIL 2 - GFA AREA PLAN



- MALL - 4168 m2
- RETAIL - 13385 m2
- TOILETS - 176 m2
- STORAGE - 49 m2
- WASTE - 12 m2

Key Plan
The document describes a Design Intent only
Written dimensions take precedence over scaling and are to be checked on site
Refer to all project documentation before commencing work
Copyright is retained by Scentre Design and Construction
Written authority is required for any reproduction

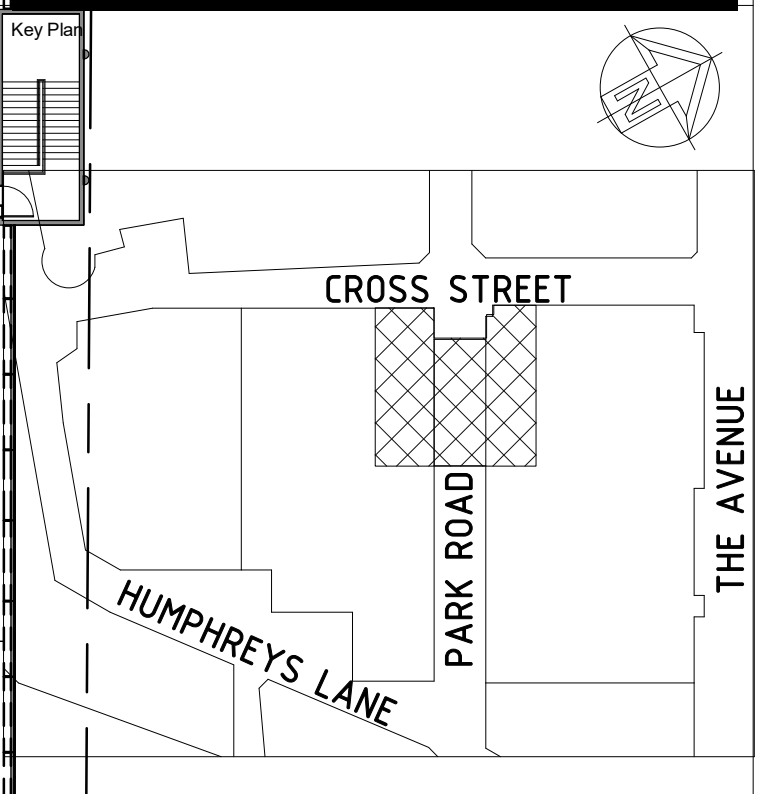

dexus


SCENTRE GROUP

WESTFIELD
HURSTVILLE

DEVELOPMENT
APPLICATION

Scentre Design & Construction Pty Limited
85 Castlereagh Street Sydney NSW 2000
Phone (02) 9558 7000 Fax (02) 9558 8500
GPO Box 4004 Sydney NSW 2001
ACN 100 267 261

Title
**GFA AREA PLAN
LEVEL RETAIL 3**

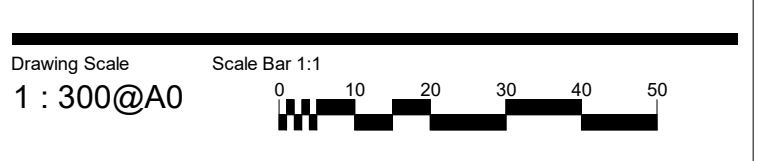

Project No. Drawing No. Revision


4639 01.8005 A

EXISTING RETAIL LEVEL 3 - GFA AREA PLAN



CARPARK - 13388 m2

Key Plan
- This document describes a Design Intent only
- Written dimensions take precedence over scaling and are to be checked on site
- Refer to all project documentation before commencing work
- Copyright is retained by Scentre Design and Construction
- Written authority is required for any reproduction

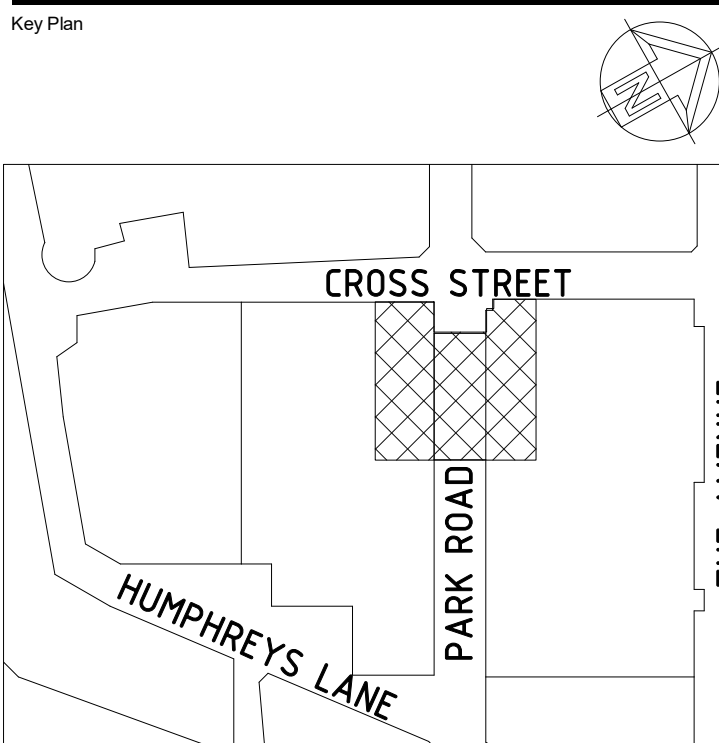

dexus

SCENTRE GROUP

**WESTFIELD
HURSTVILLE**

**DEVELOPMENT
APPLICATION**

Scentre Design & Construction Pty Limited
85 Castlereagh Street Sydney NSW 2000
Phone (02) 9558 7000 Fax (02) 9558 8500
GPO Box 4004 Sydney NSW 2001
NSW 1502 267 261

Title

**GFA AREA PLAN
LEVEL PARKING 3**

Drawing Scale: 1 : 300@A0 Scale Bar 1:1
0 5 10 20 30 40 50

Project No. Drawing No. Revision


4639 01.8006 A

EXISTING LEVEL PARKING 3 - GFA AREA PLAN



CARPARK - 9299 m2

Key Plan
- This document describes a Design Intent only
- Written dimensions take precedence over scaling and are to be checked on site
- Refer to all project documentation before commencing work
- Copyright is retained by Scentre Design and Construction
- Written authority is required for any reproduction

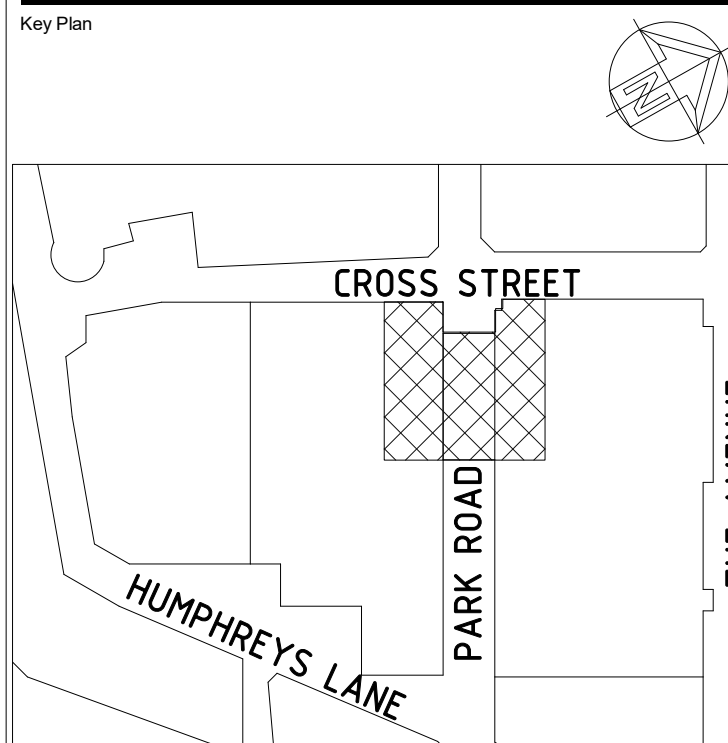

dexus

SCENTRE GROUP

WESTFIELD
HURSTVILLE

DEVELOPMENT
APPLICATION

Scentre Design & Construction Pty Limited
85 Castlereagh Street Sydney NSW 2000
Phone (02) 9558 7000 Fax (02) 9558 8500
GPO Box 4004 Sydney NSW 2001
ACN 100 267 261


Title

GFA AREA PLAN
LEVEL PARKING 4

Drawing Scale

1 : 300@A0

Scale Bar 1:1

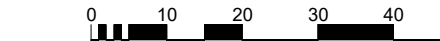

Project No.

Drawing No.

Revision

4639


01.8007

A

EXISTING LEVEL PARKING 4 - GFA AREA PLAN


EXISTING LEVEL RETAIL 4 & PARKING 5 - GFA AREA PLAN



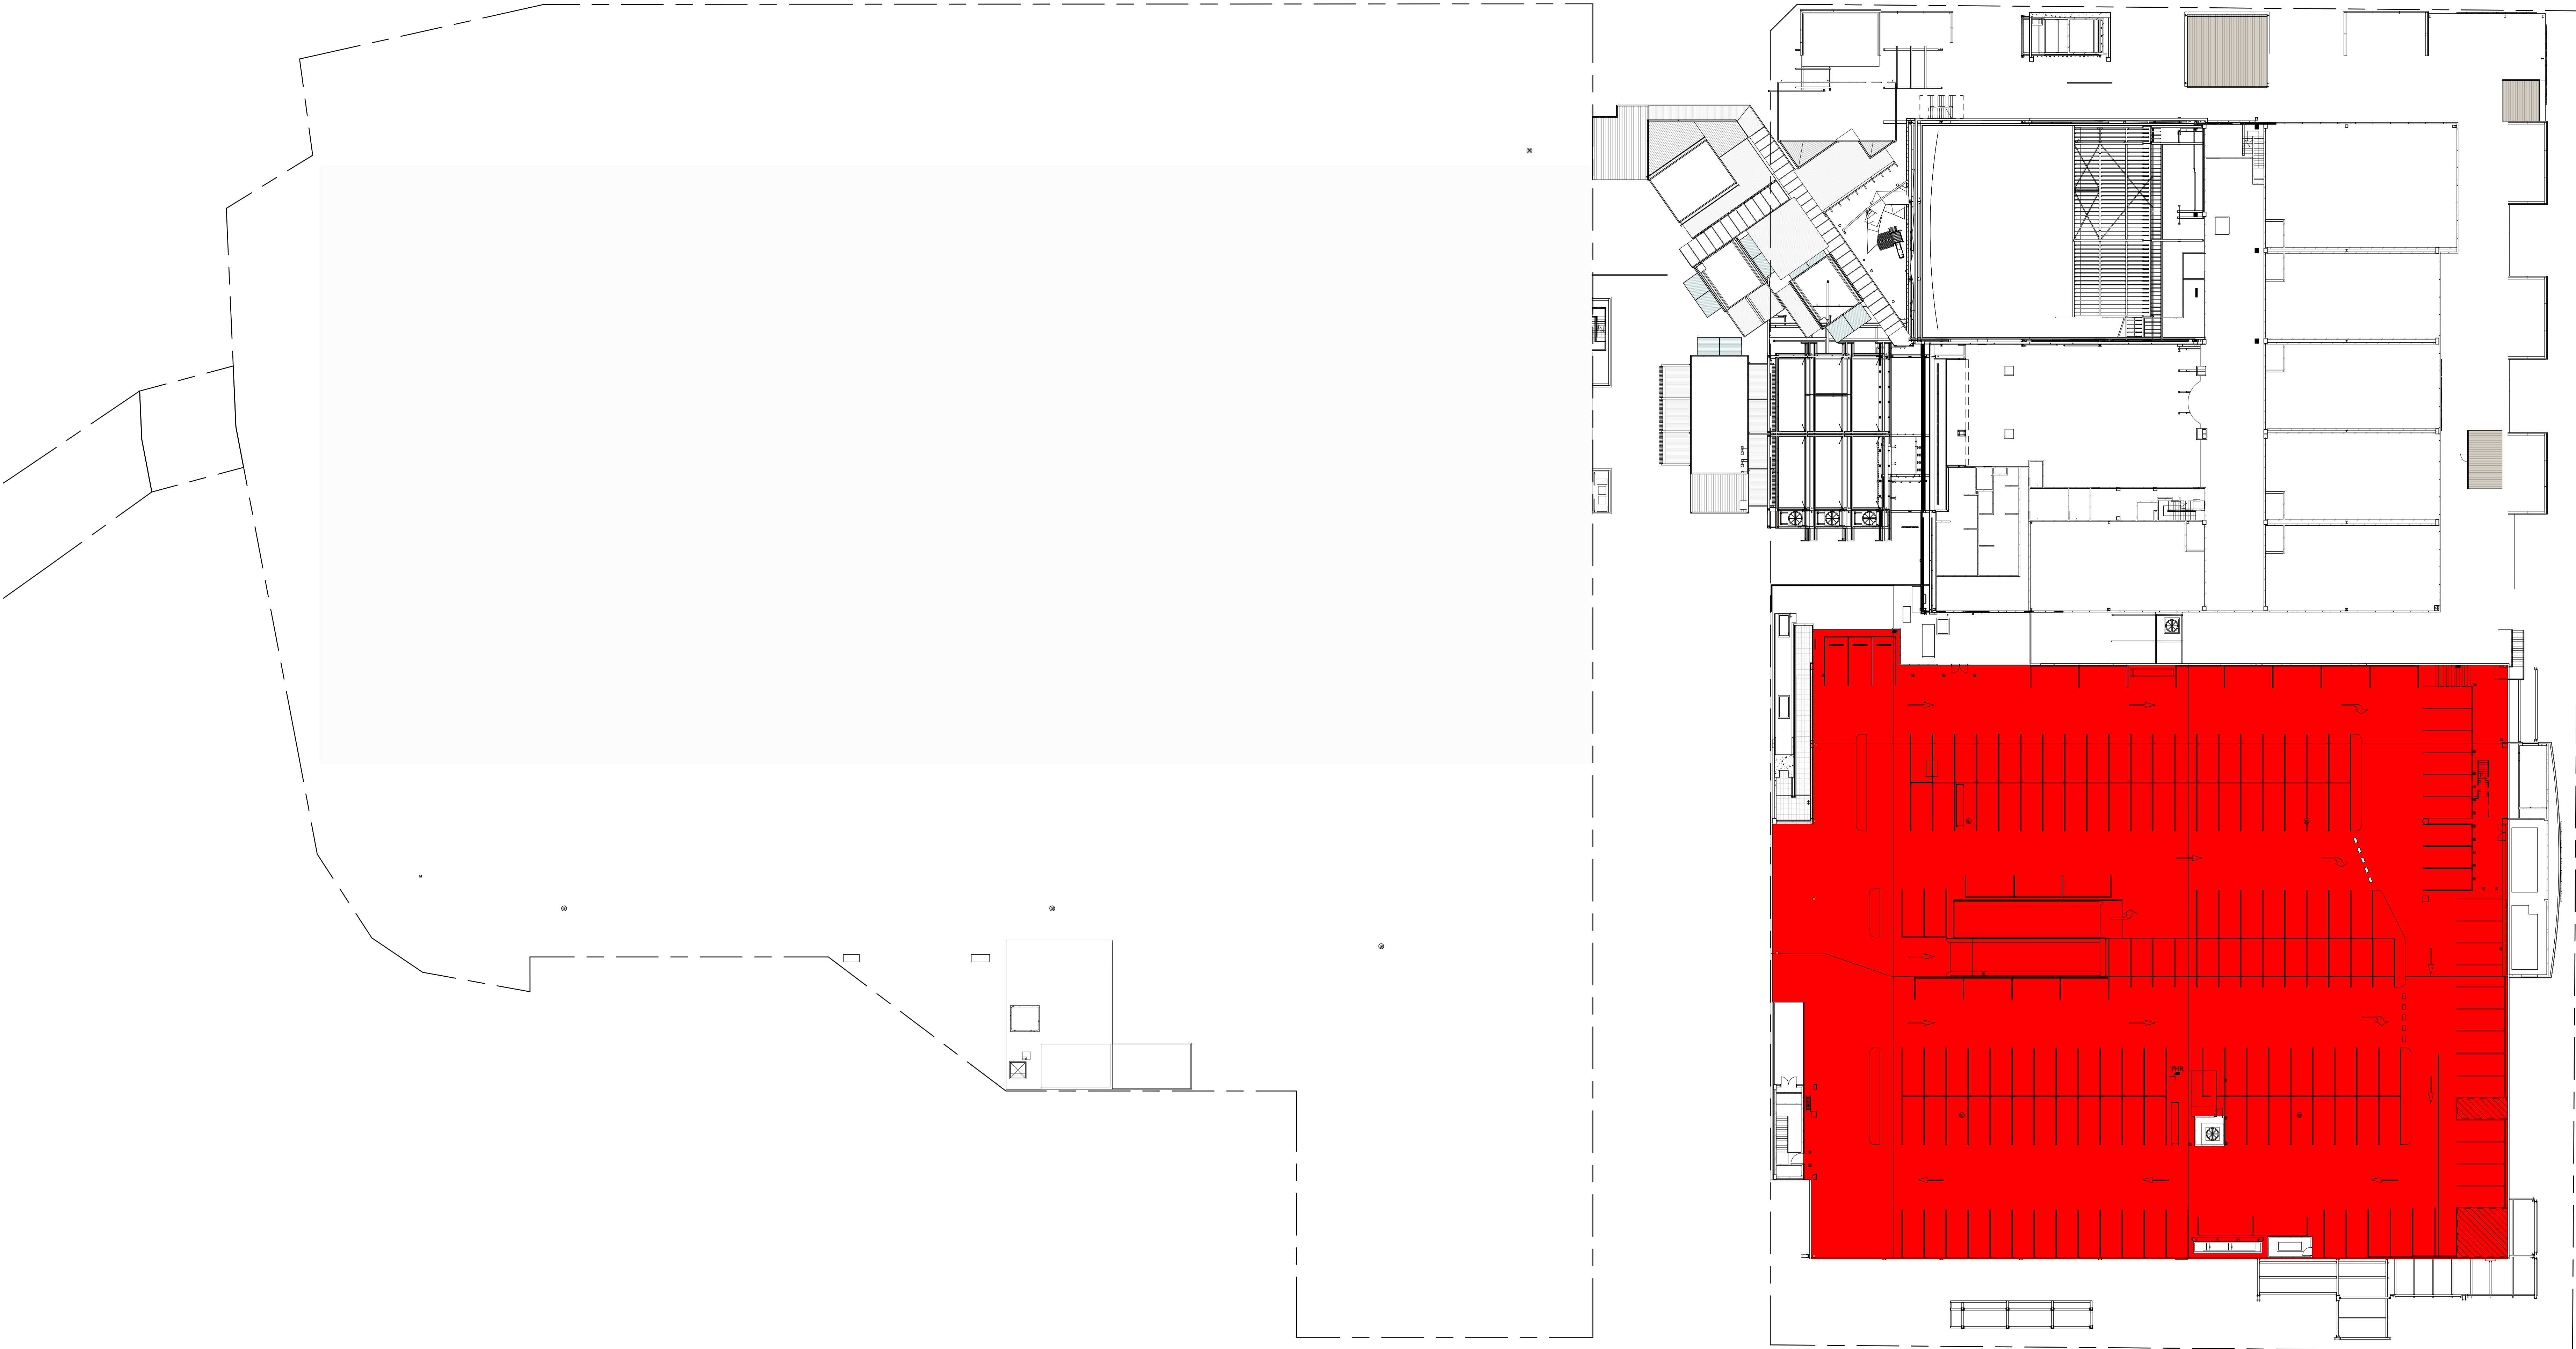

CARPARK - 5452m2

Key Plan
- This document describes a Design Intent only
- Written dimensions take precedence over scaling and are to be checked on site
- Refer to all project documentation before commencing work
- Copyright is retained by Scentre Design and Construction
- Written authority is required for any reproduction

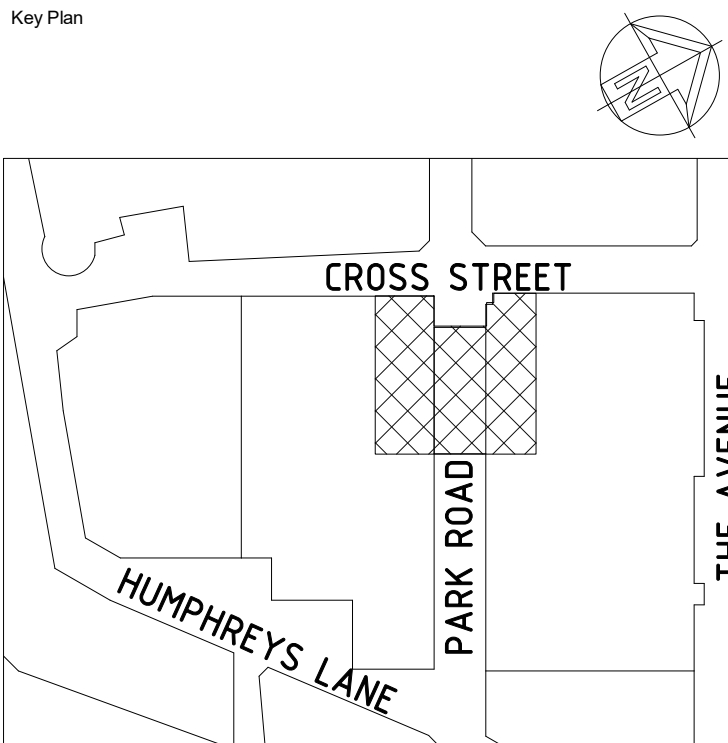

dexus

SCENTRE GROUP

WESTFIELD
HURSTVILLE

DEVELOPMENT
APPLICATION

Scentre Design & Construction Pty Limited
85 Castlereagh Street Sydney NSW 2000
Phone (02) 9558 7000 Fax (02) 9558 8500
GPO Box 4004 Sydney NSW 2001
ACN 100 267 261

Title

GFA AREA PLAN
LEVEL RETAIL 5 &
PARKING 6

Drawing Scale

1 : 300@A0

Scale Bar 1:1



Project No.

Drawing No.


Revision

4639

01.8009


A

EXISTING LEVEL RETAIL 5 & PARKING 6 - GFA AREA PLAN

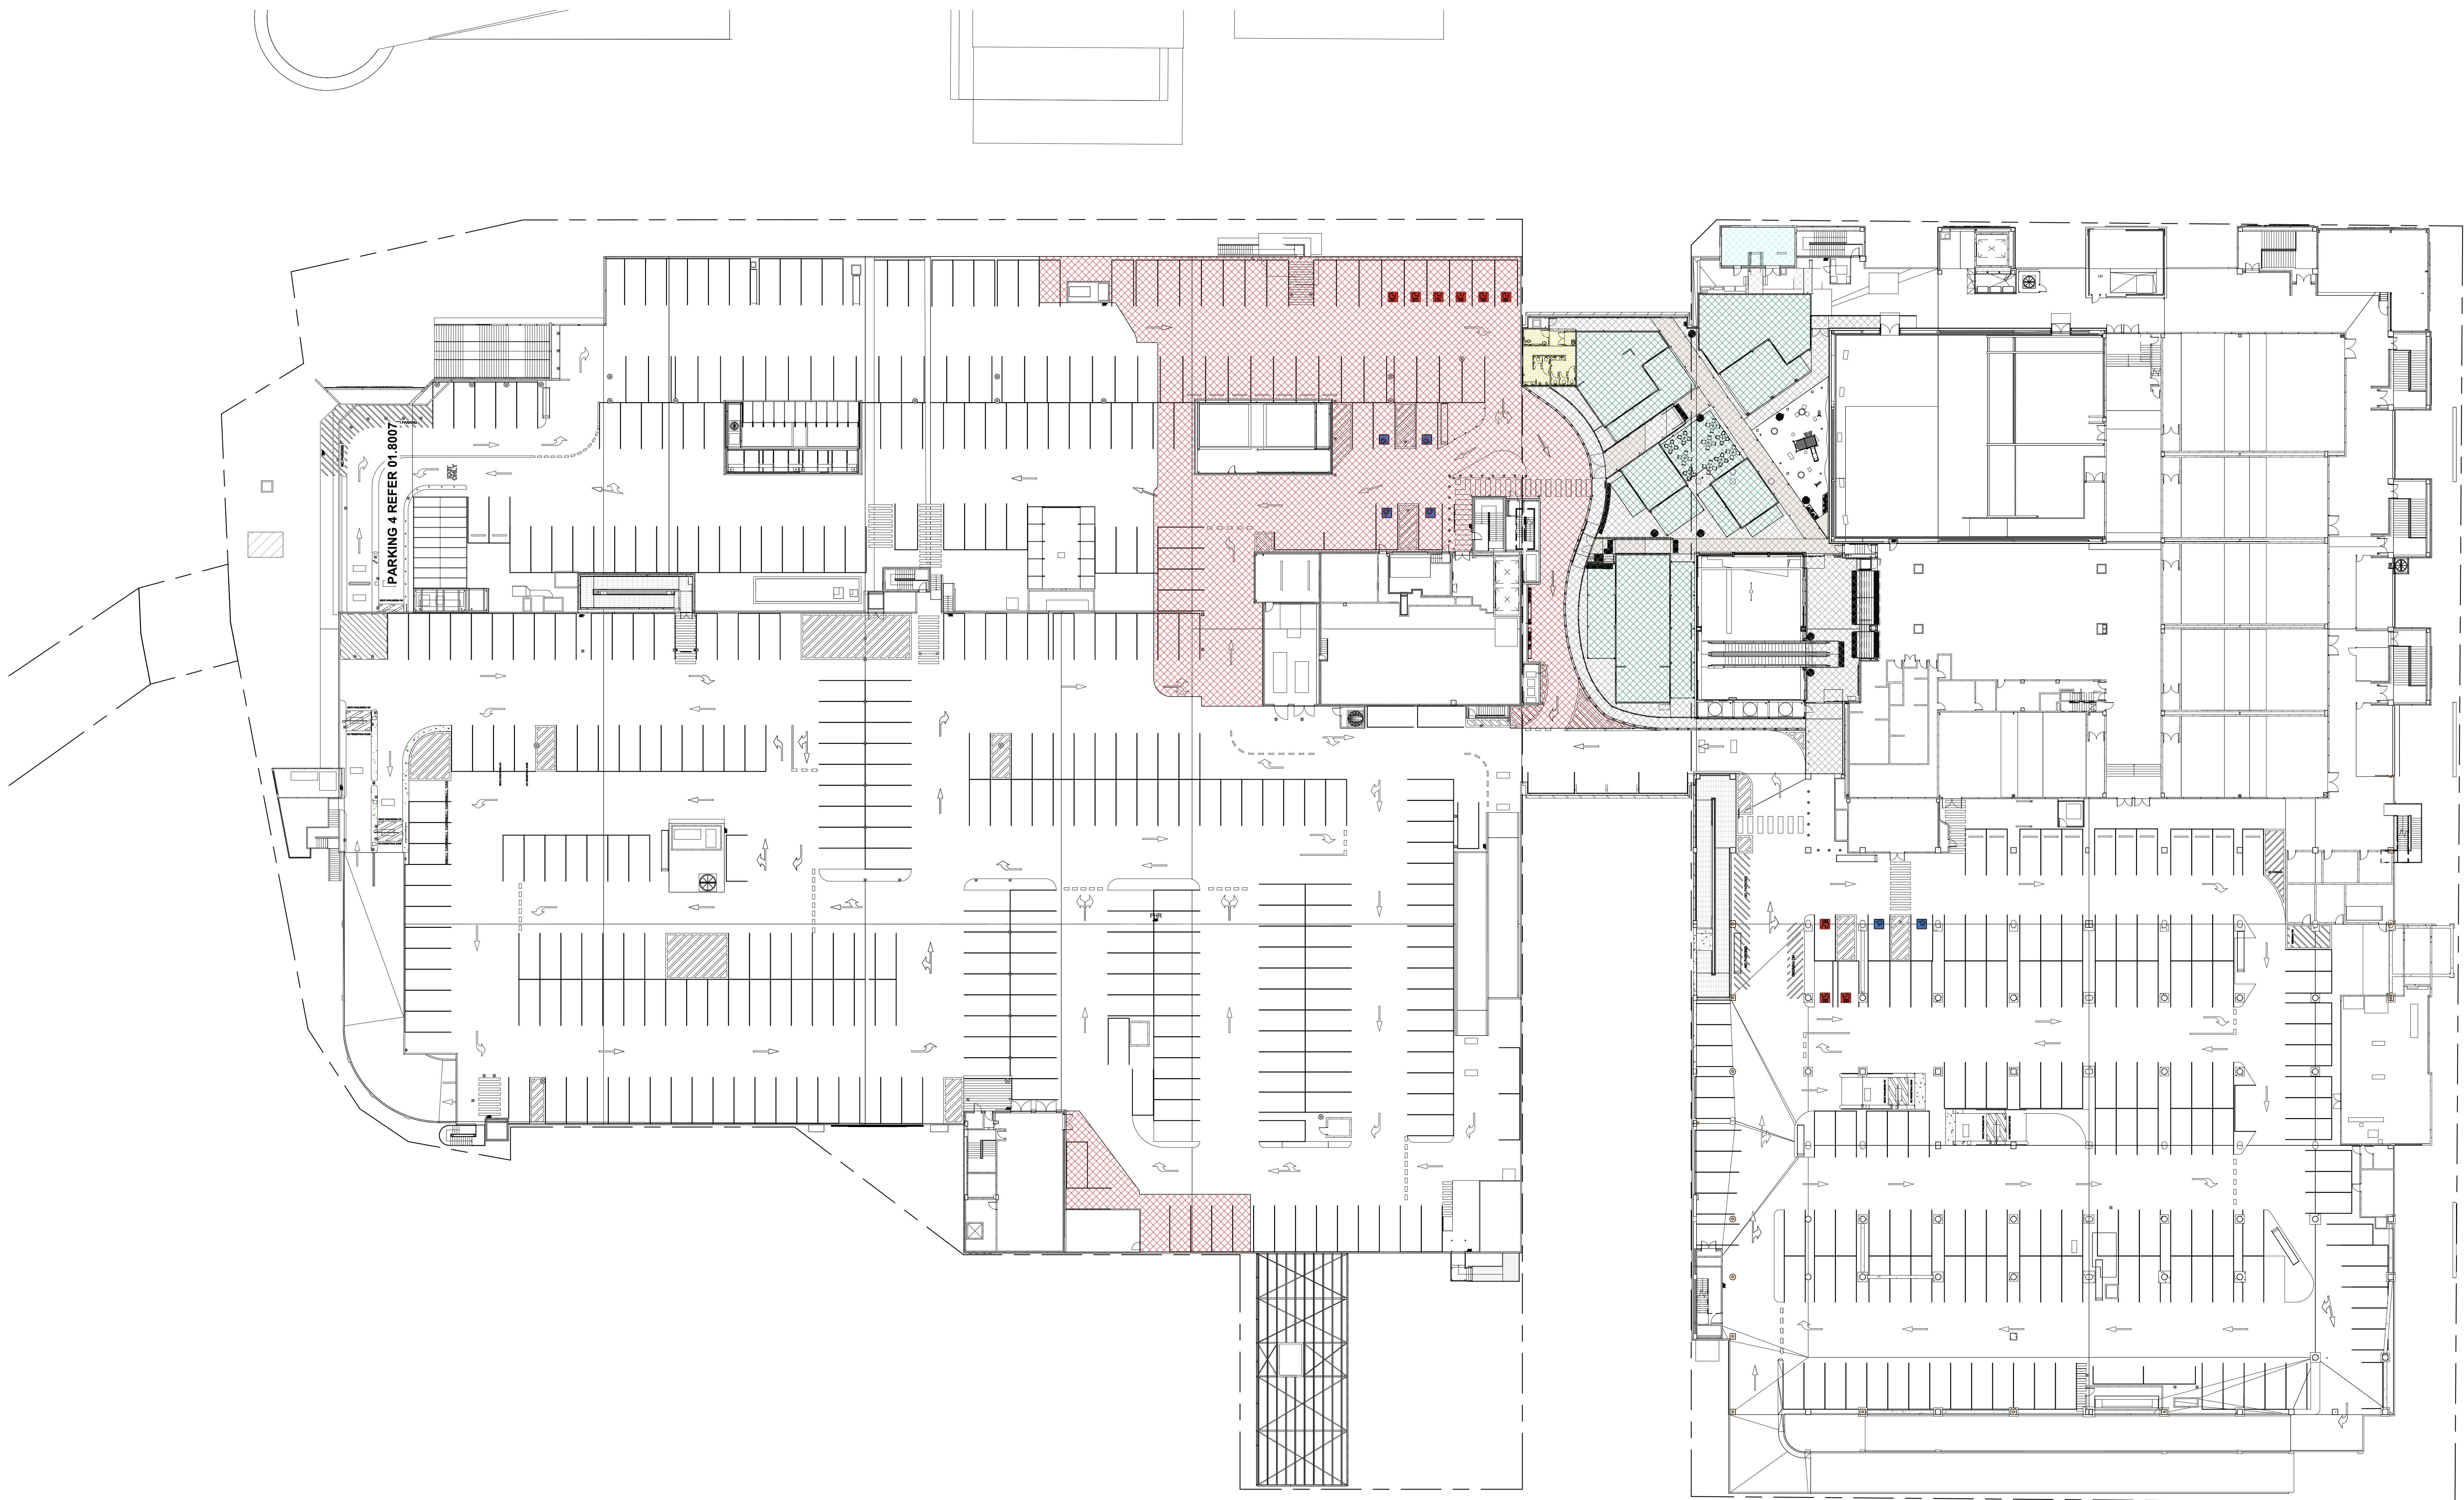

- MALL - 642m²
- RESTAURANTS - 623m²
- CARPARK - 2048 m²
- TOILETS - 42 m²
- STORAGE - 43 m²

Key Plan
- This document describes a Design Intent only
- Written dimensions take precedence over scaling and are to be checked on site
- Refer to all project documentation before commencing work
- Copyright is retained by Scentre Design and Construction
- Written authority is required for any reproduction

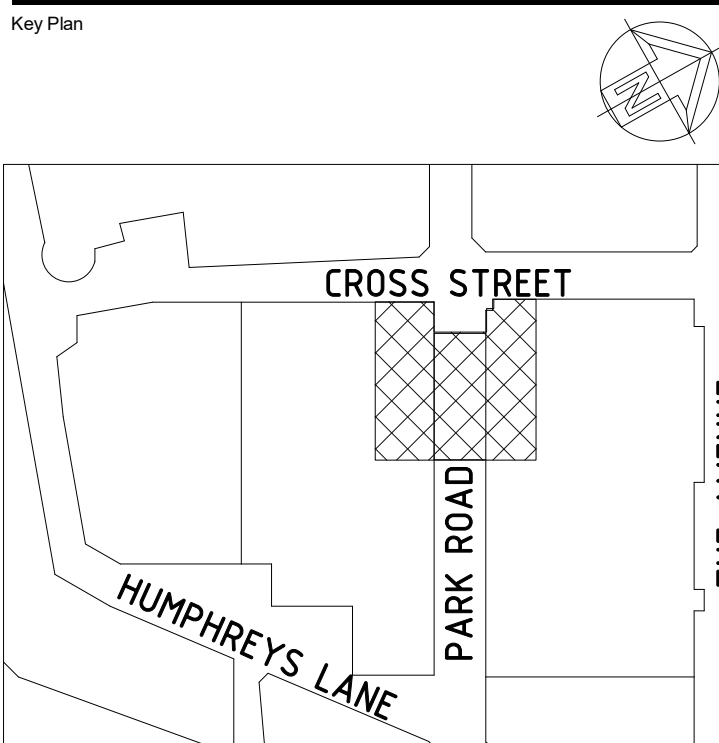

dexus

SCENTRE GROUP

WESTFIELD HURSTVILLE

DEVELOPMENT APPLICATION

Scentre Design & Construction Pty Limited
85 Castlereagh Street Sydney NSW 2000
Phone (02) 9558 7000 Fax (02) 9558 8500
GPO Box 4004 Sydney NSW 2001
NCD 1000 200 201


**GFA DEMOLITION
AREA PLAN LEVEL
RETAIL 4 & PARKING 5**

Drawing Scale: 1:300@A0 Scale Bar 1:1

Project No. Drawing No. Revision


4639 01.8010

DEMOLITION LEVEL RETAIL 4 & PARKING 4 - GFA AREA PLAN

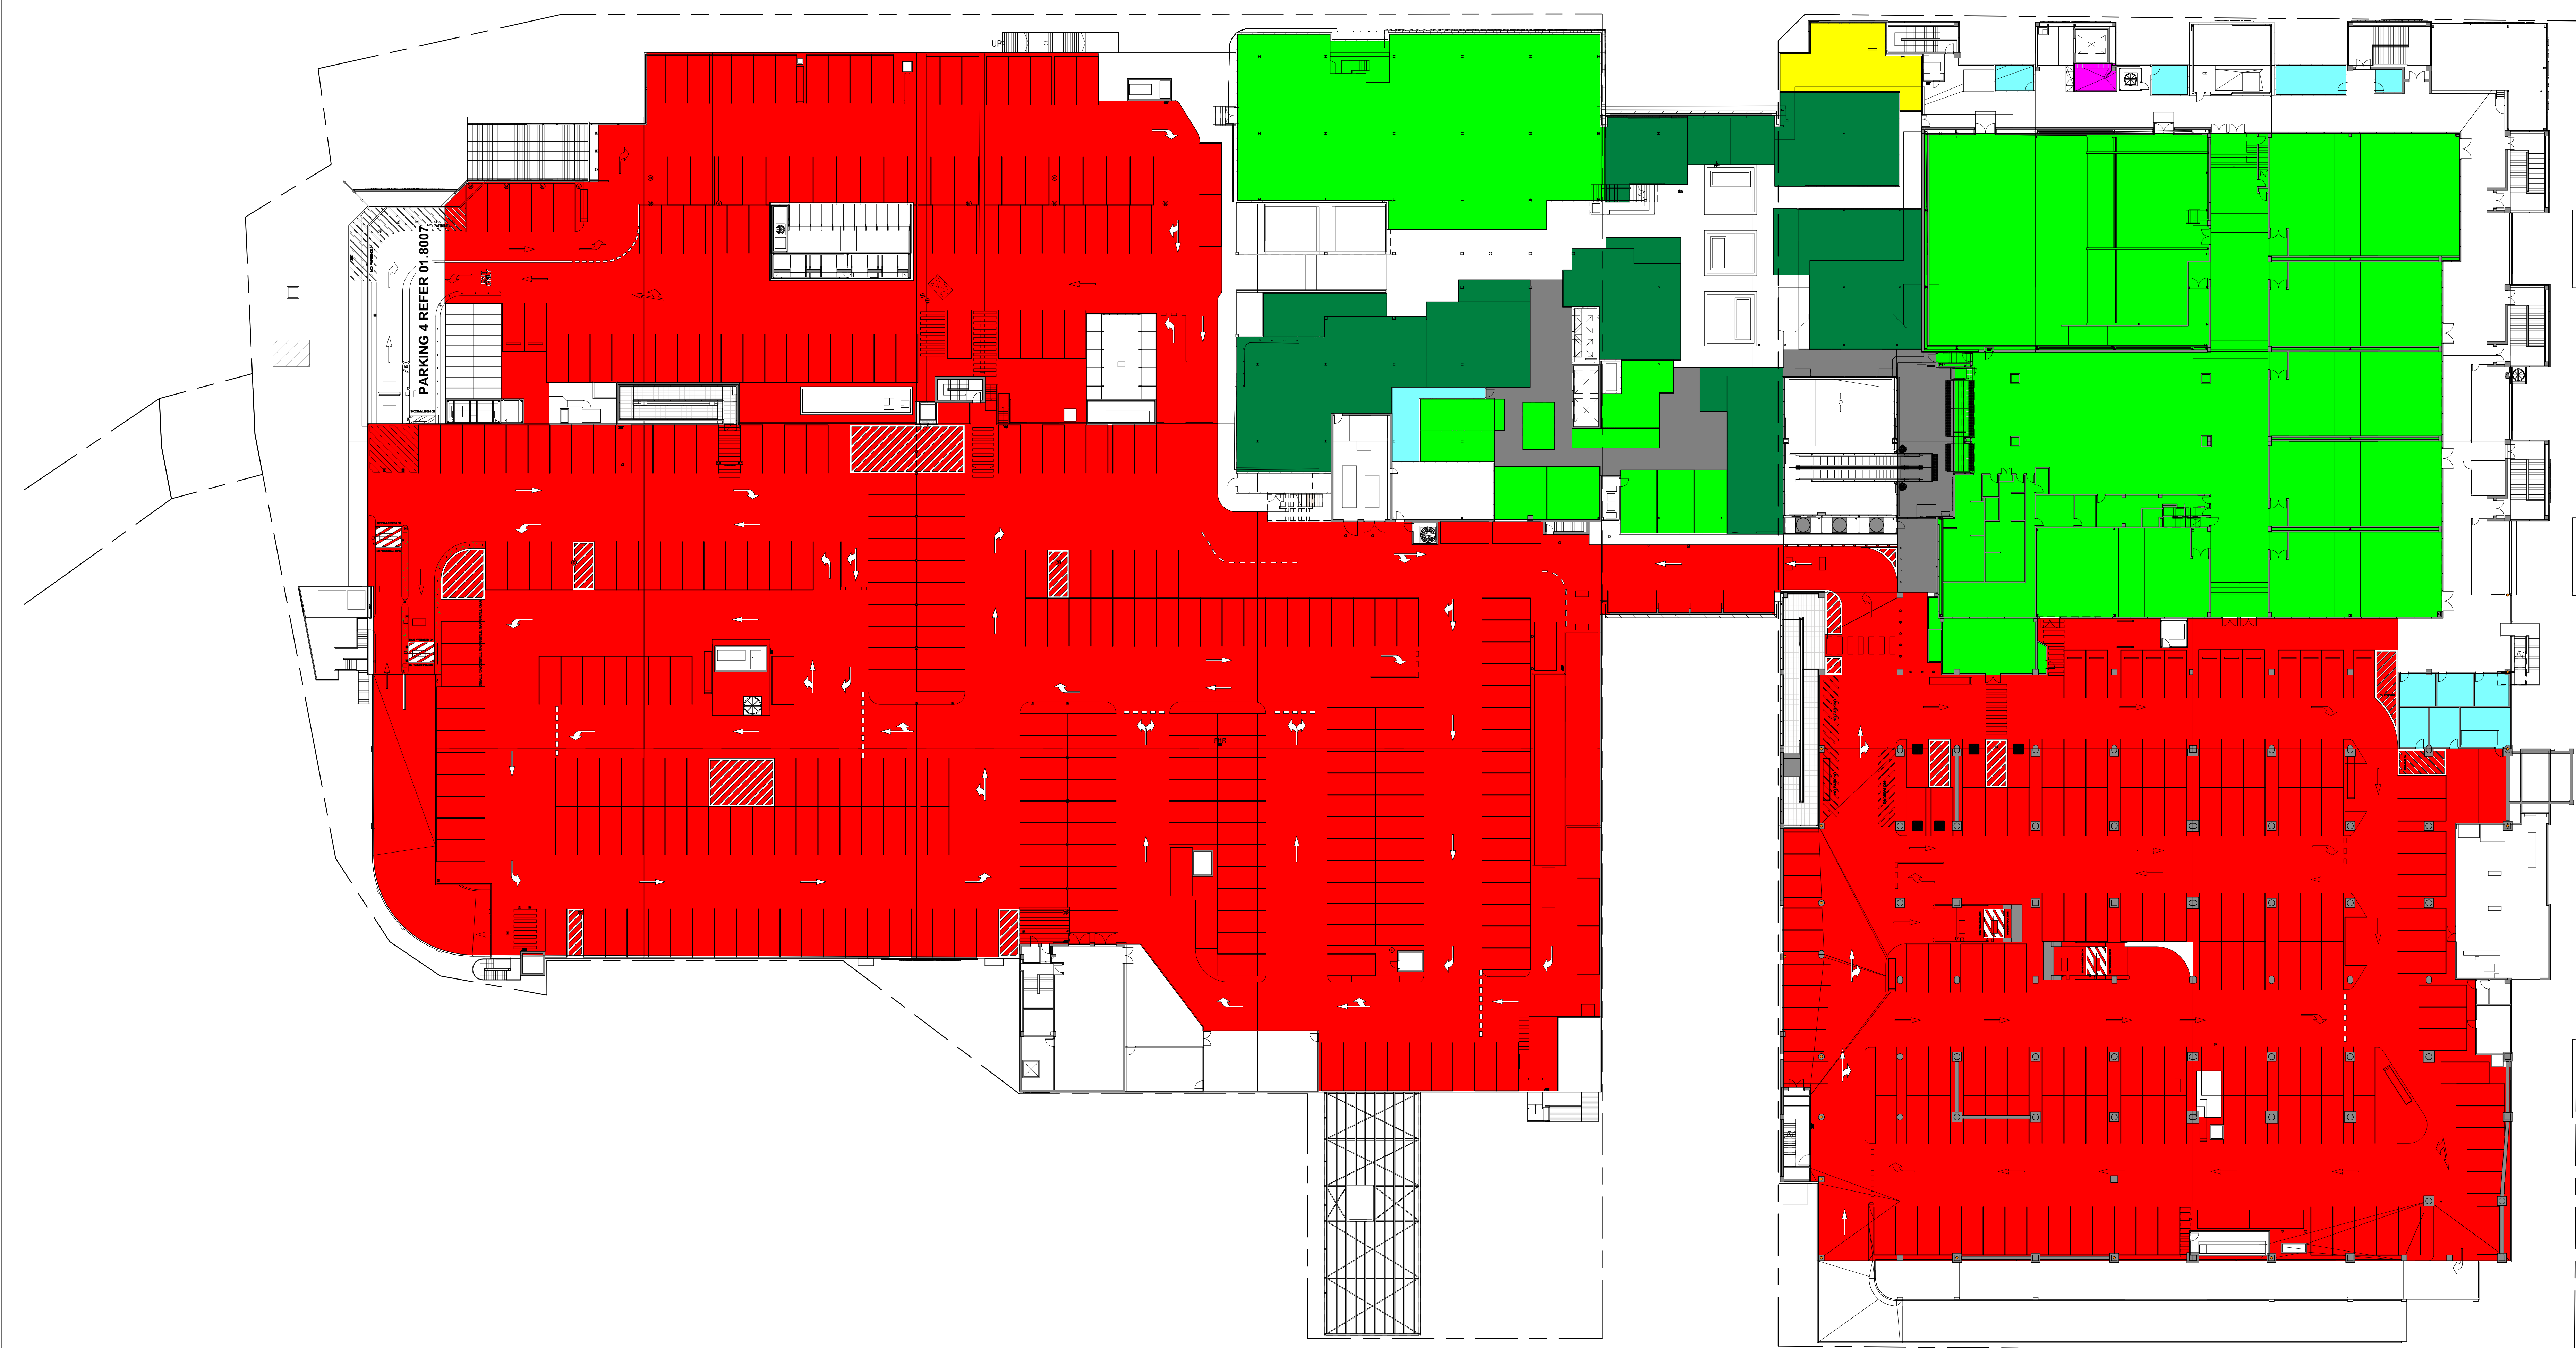

- MALL - 415 m2
- RETAIL - 4478 m2
- RESTAURANTS - 1280 m2
- CARPARK - 17121 m2
- WASTE - 14 m2
- TOILETS - 105 m2
- STORAGE - 208 m2

Key Plan
- This document describes a Design Intent only
- Written dimensions take precedence over scaling and are to be checked on site
- Refer to all project documentation before commencing work
- Copyright is retained by Scentre Design and Construction
- Written authority is required for any reproduction

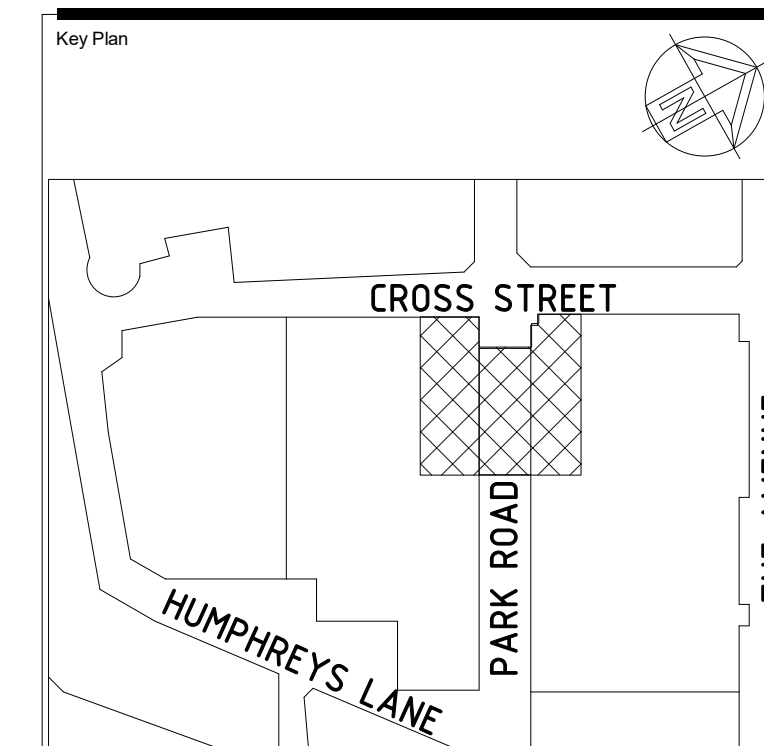

dexus

SCENTRE
GROUP

WESTFIELD
HURSTVILLE

DEVELOPMENT
APPLICATION


Scentre Design & Construction Pty Limited
85 Castlereagh Street Sydney NSW 2000
Phone (02) 9558 7000 Fax (02) 9558 8500
GPO Box 4004 Sydney NSW 2001
ACN 100 267 261

Title
**GFA PROPOSED AREA
PLAN LEVEL RETAIL 4
& PARKING 5**

Drawing Scale: 1:300@A0
Scale Bar 1:1
0 10 20 30 40 50


Project No.	Drawing No.	Revision
4639	01.8011	A

PROPOSED LEVEL RETAIL 4 & PARKING 5 - GFA AREA PLAN

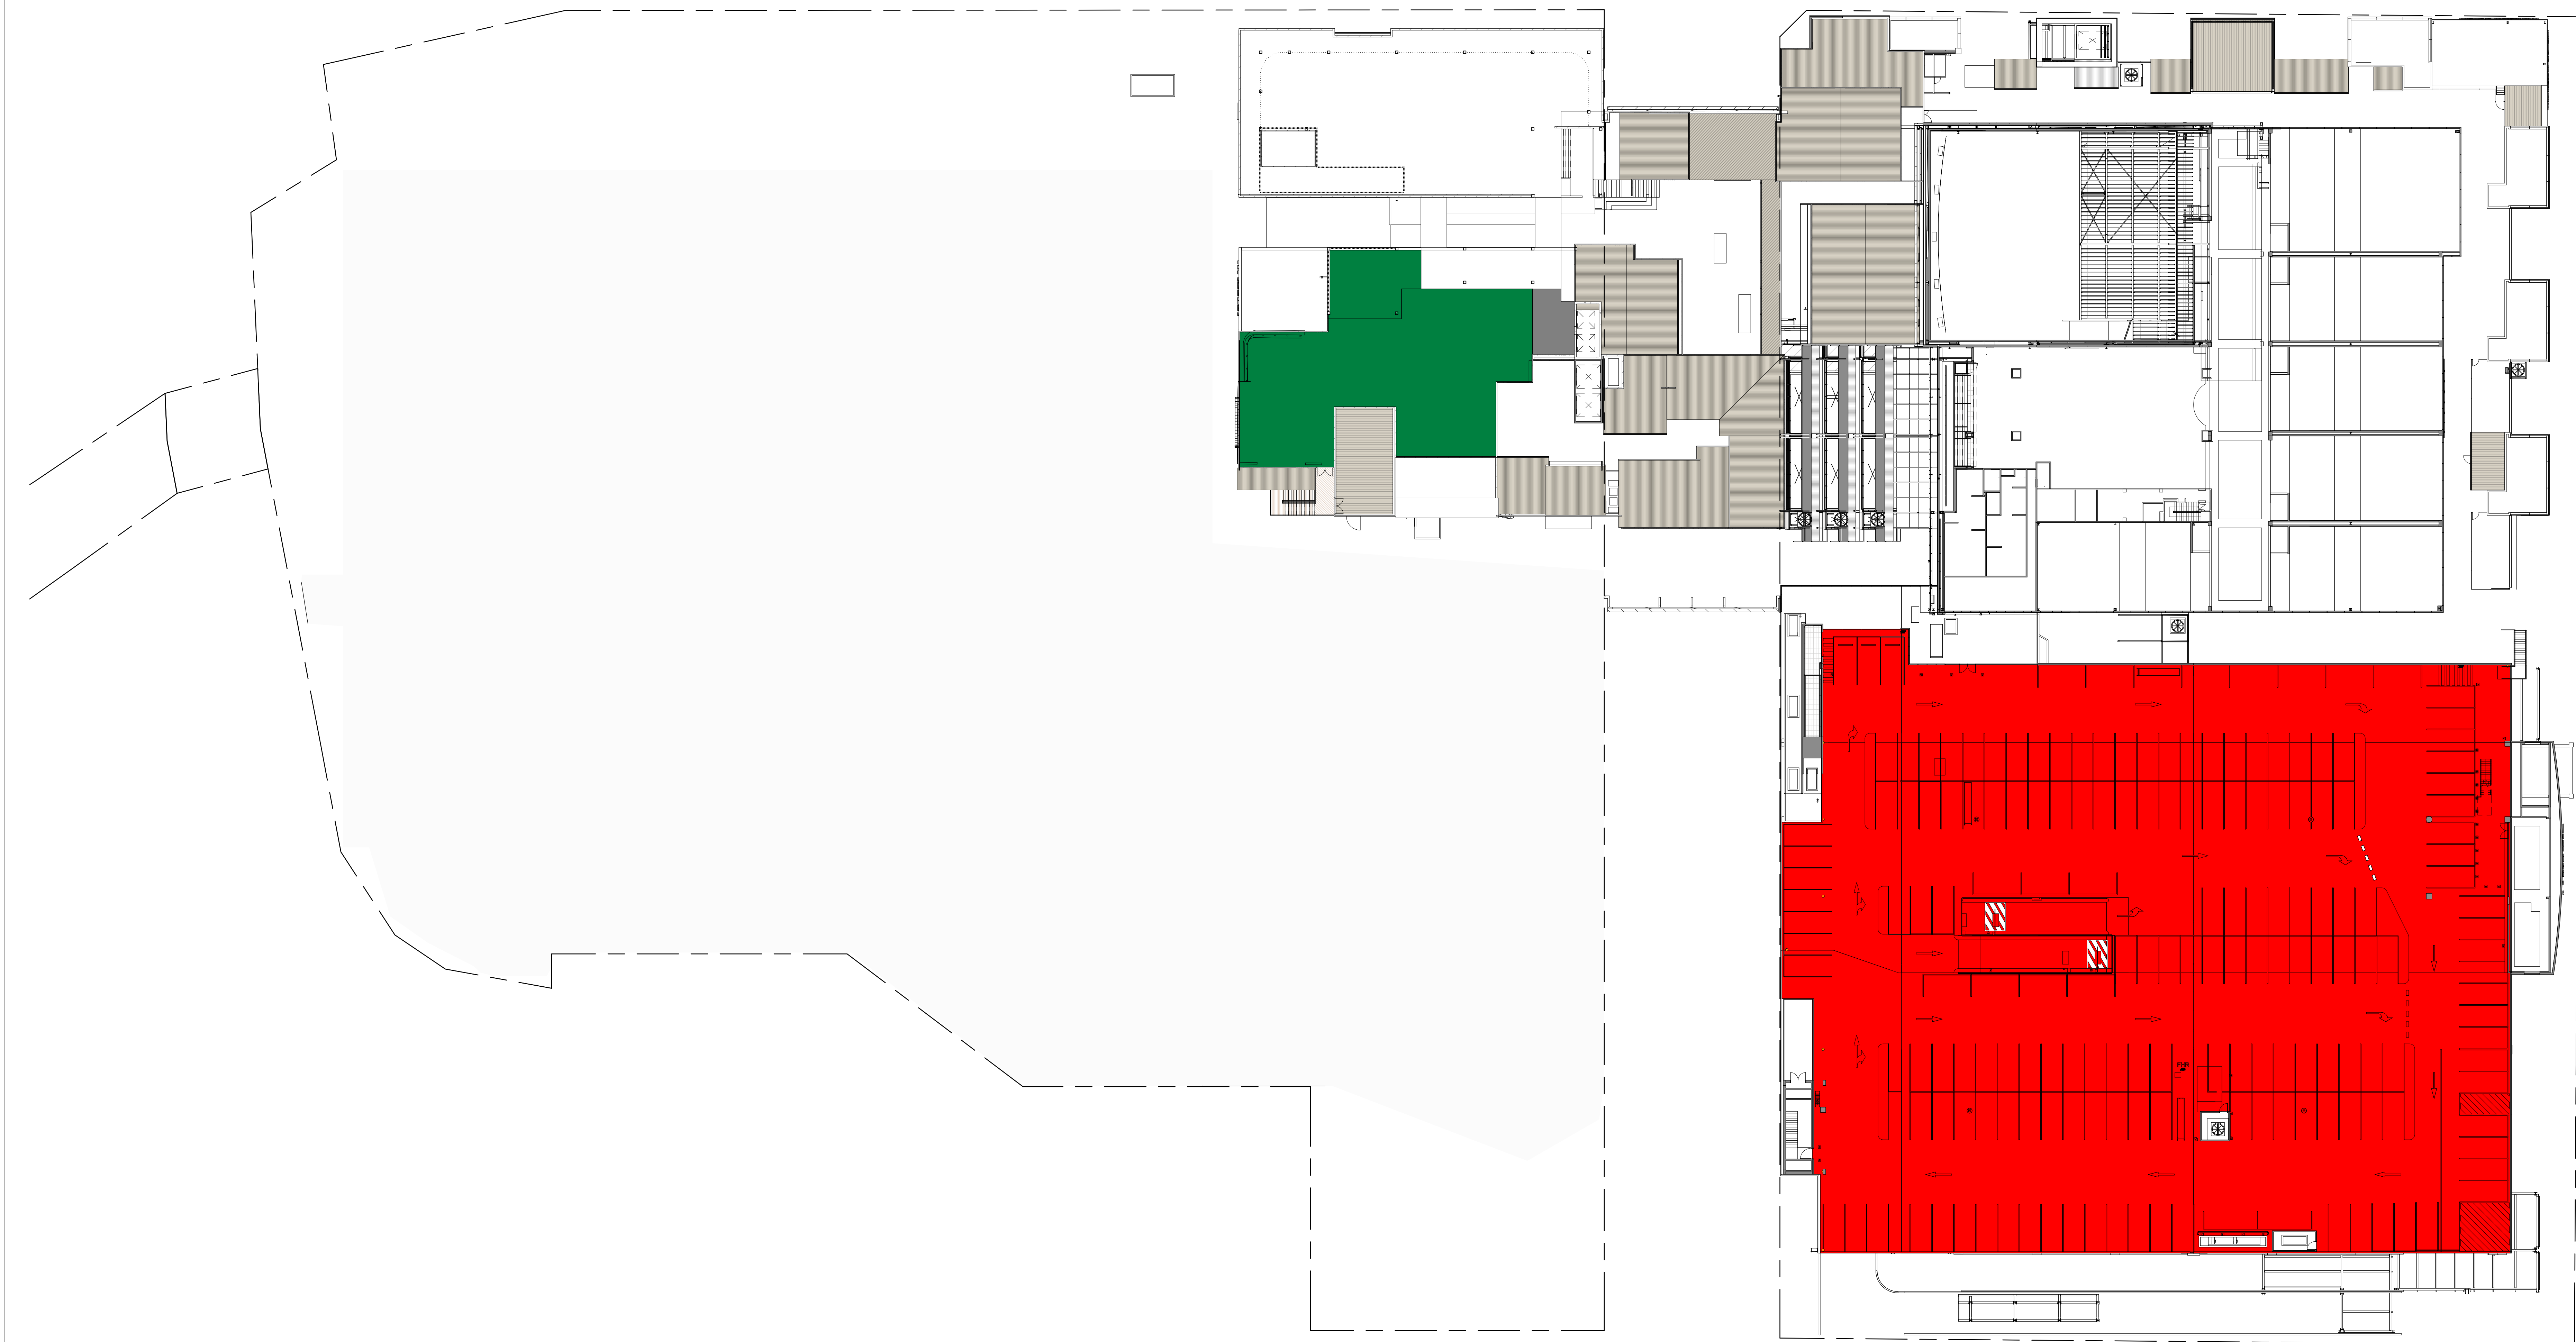

■ MALL - 35m2
■ CARPARK - 5452m2
■ RESTAURANTS - 580m2

Key Plan
- This document describes a Design Intent only
- Written dimensions take precedence over scaling and are to be checked on site
- Refer to all project documentation before commencing work
- Copyright is retained by Scentre Design and Construction
- Written authority is required for any reproduction

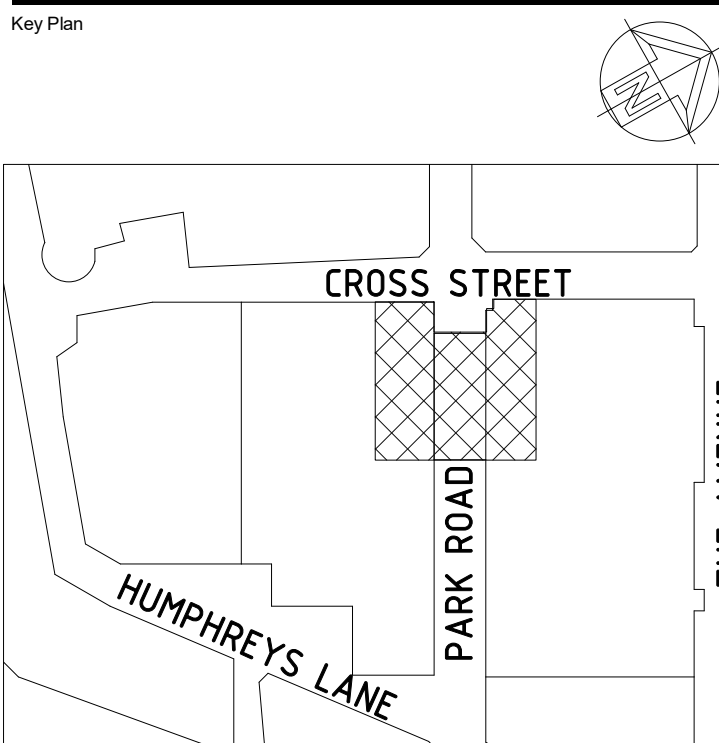

dexus

SCENTRE GROUP

WESTFIELD HURSTVILLE

DEVELOPMENT APPLICATION

Scentre Design & Construction Pty Limited
85 Castlereagh Street Sydney NSW 2000
Phone (02) 9558 7000 Fax (02) 9558 8500
GPO Box 4004 Sydney NSW 2001
ACN 100 267 261

Title

**GFA PROPOSED AREA
PLAN LEVEL RETAIL 5
& PARKING 6**

Drawing Scale: 1 : 300@A0Scale Bar 1:1
0 10 20 30 40 50

Project No. 4639Drawing No. 01.8012Revision

PROPOSED LEVEL RETAIL 5 & PARKING 6 - GFA AREA PLAN