
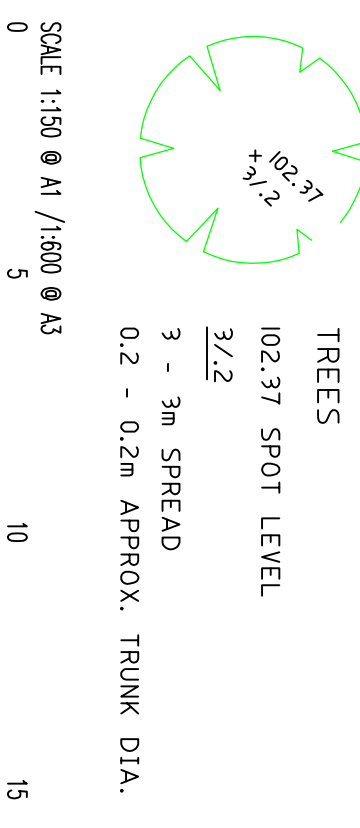


ALL PLAN BEARINGS ARE
TO MAGNETIC NORTH

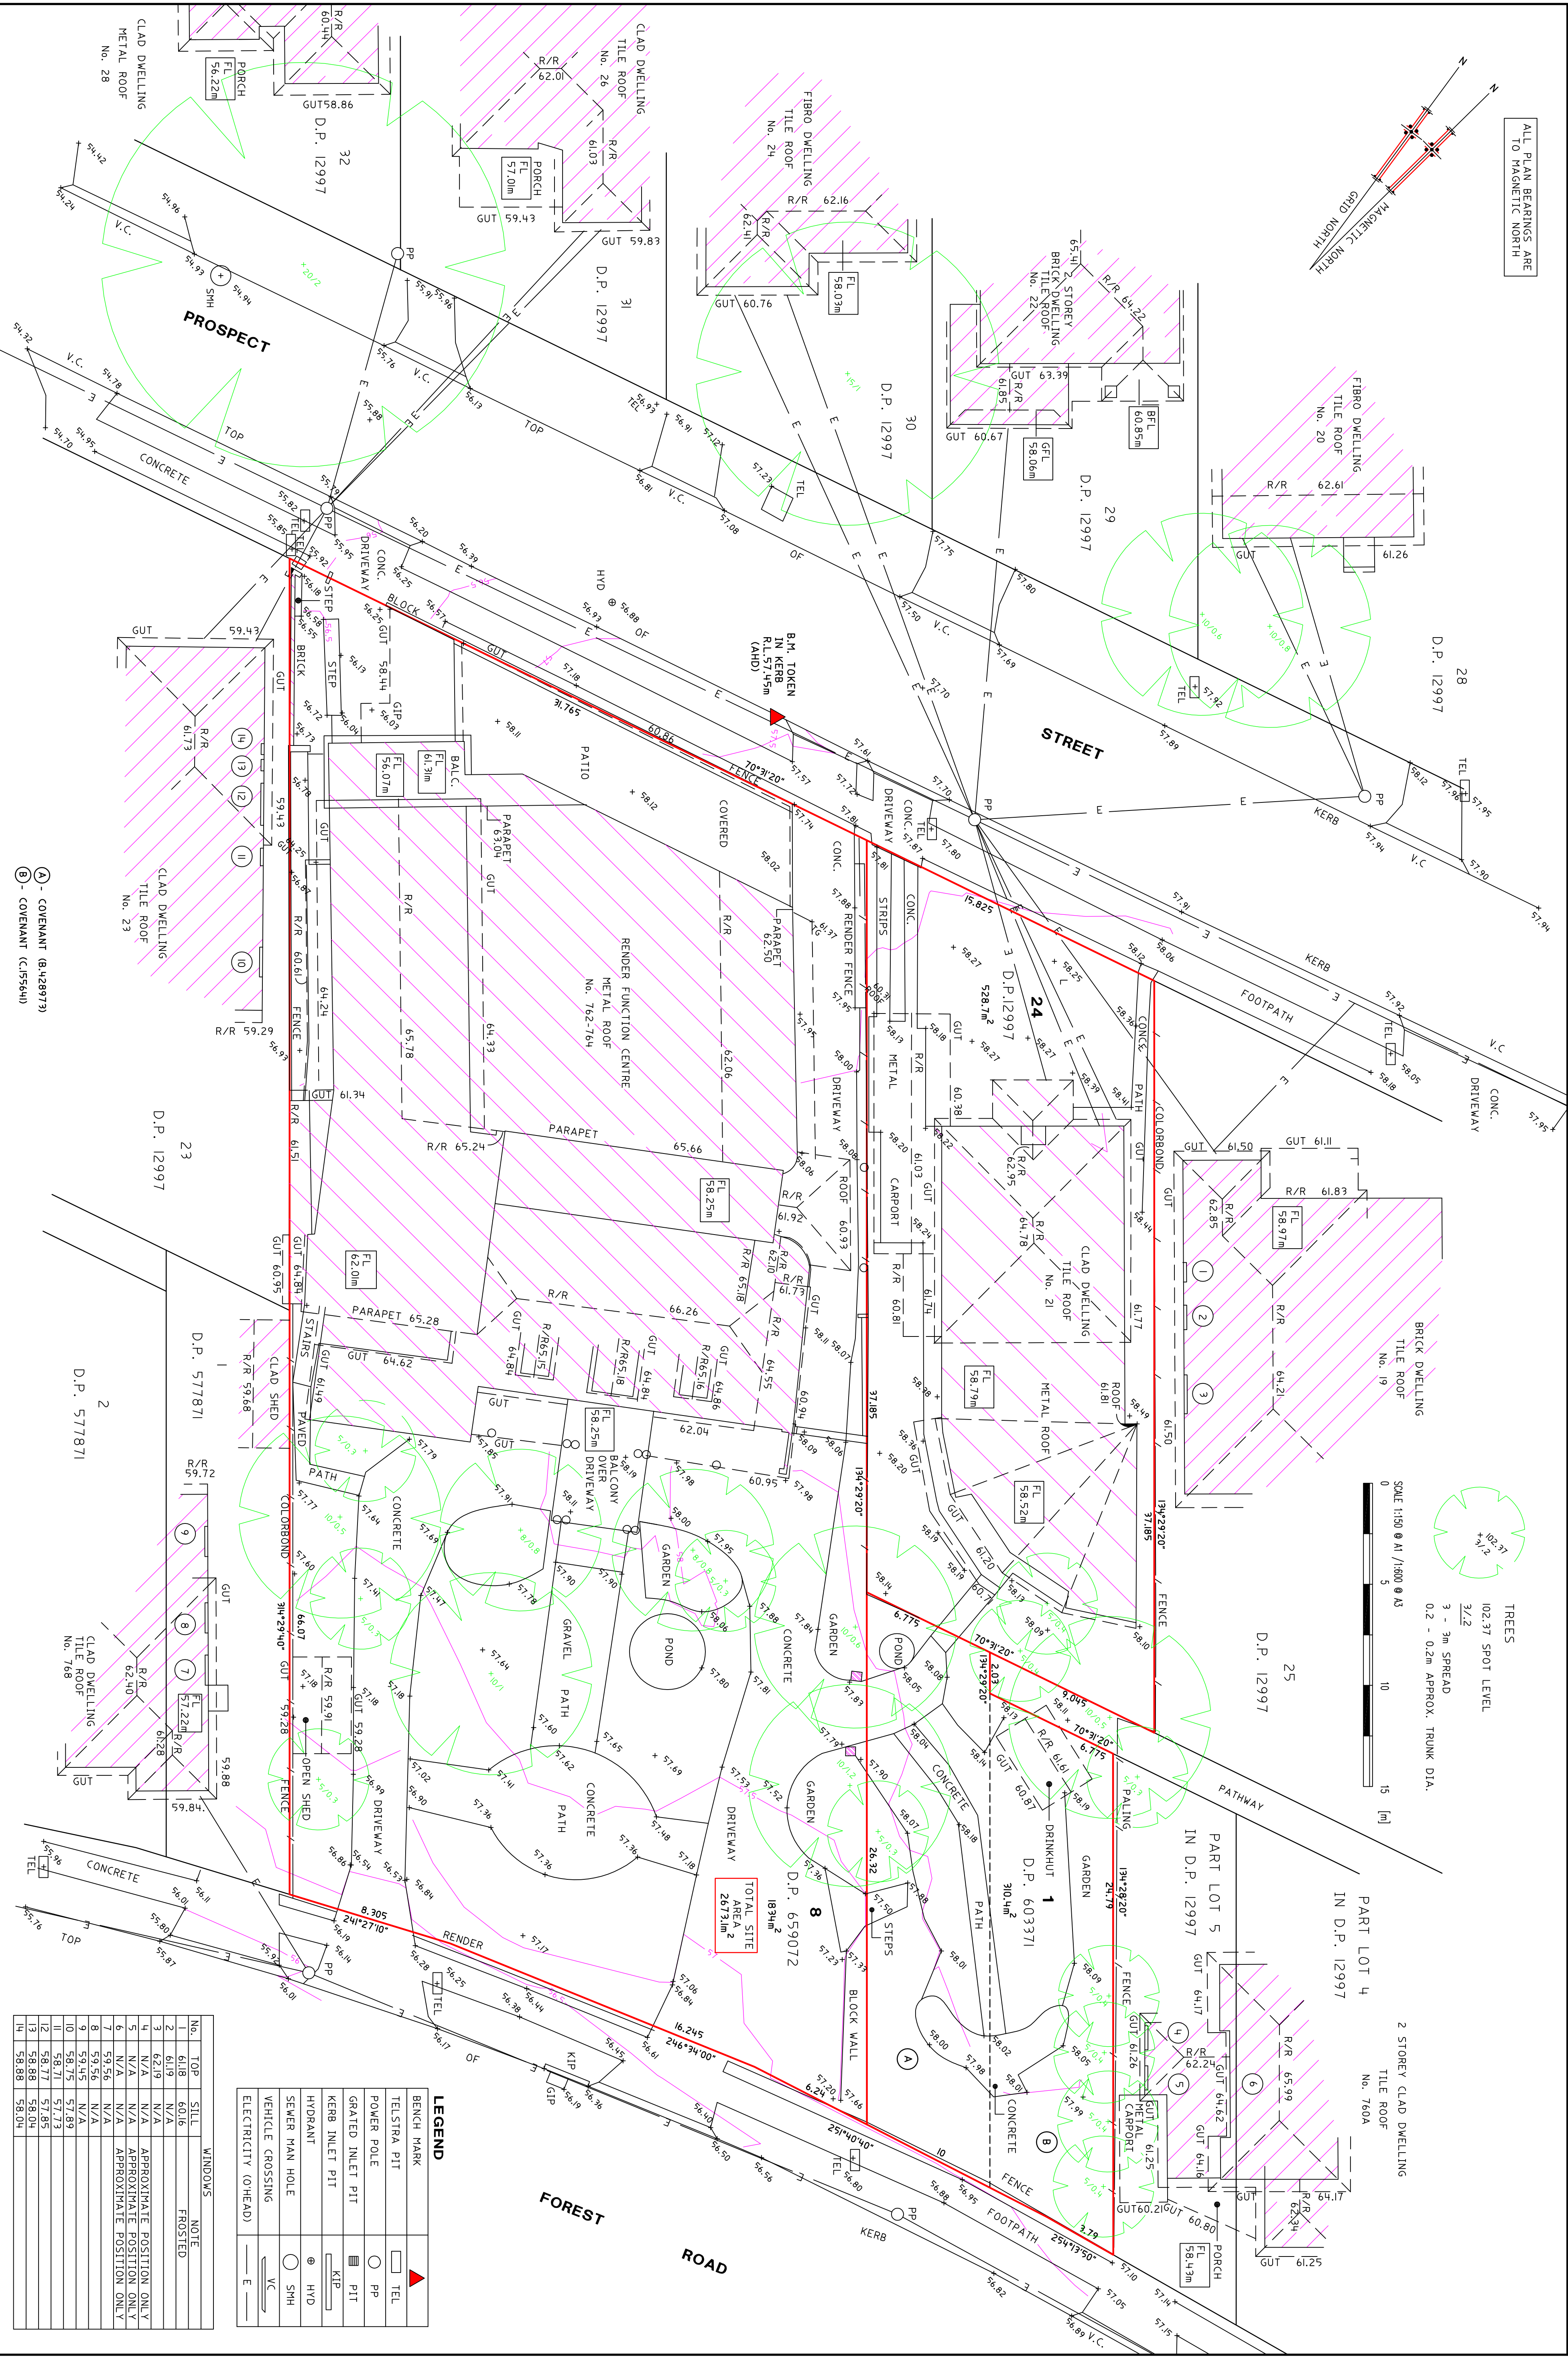

LEGEND	
BENCH MARK	▲
TELSTRA PIT	□
POWER POLE	PP
GRADED INLET PIT	■
KERB INLET PIT	□
HYDRANT	⊕
SEWER MAN HOLE	○
VEHICLE CROSSING	VC
ELECTRICITY (OVERHEAD)	— E —

CLIENT:	
MS SONIA FENTON	
LEVEL DATUM:	
A.H.D.	
SURVEY BY:	
M.S.	
DRAWING NO.	
20-287P1	
SCALE	
1:500 (A1)	
DATE:	
5TH NOVEMBER 2020	

JRK SURVEYS

LAND SURVEYORS

Webpage: jrk.com.au Phone: (02) 9572 9044 Fax: (02) 9548 1338 Email: info@jrk.com.au

NOTES

1. NO INVESTIGATION OF UNDERGROUND SERVICES OR BUILDING FOOTINGS HAS BEEN UNDERTAKEN IN PREPARATION OF THIS SURVEY.

2. ORIGIN OF LEVELS 55108314 R.L. 54.850m (AHD) BY SCMS, DATED 2ND NOVEMBER 2020.

3. TREE SIZES ARE ESTIMATES ONLY.

4. DATE OF SURVEY 3RD NOVEMBER 2020.

JRK SURVEYS PTY LTD COPYRIGHT STATEMENT

JRK SURVEYS PTY LTD AND ITS EMPLOYEES AND SUBCONTRACTORS OWN AND CONTROL THE SURVEY DATA AND THE SURVEY PLAN. THIS PLAN SHALL ONLY BE USED FOR THE PURPOSES FOR WHICH IT HAS BEEN COMMISSIONED. UNAUTHORISED USE OF THIS DOCUMENT IN ANY FORM WITHOUT THE WRITTEN PERMISSION OF JRK SURVEYS PTY LTD IS PROHIBITED. AUTHORIZED USE SHALL INDICATE THAT JRK SURVEYS PTY LTD ARE THE SOURCE OF THE SURVEY DATA.

THIS IS THE PLAN REFERRED TO IN MY LETTER REF:20-287P1

Michael Stevens

MICHAEL STEVENS
REGISTERED SURVEYOR
SURVEYOR ID NO. 9030

LEGEND

▲ BENCH MARK

□ TELSTRA PIT

PP POWER POLE

■ GRADED INLET PIT

□ KERB INLET PIT

⊕ HYDRANT

○ SEWER MAN HOLE

VC VEHICLE CROSSING

— E — ELECTRICITY (OVERHEAD)

CLIENT: MS SONIA FENTON

LEVEL DATUM: A.H.D.

SURVEY BY: M.S.

DRAWING NO.: 20-287P1

SCALE: 1:500 (A1)

DATE: 5TH NOVEMBER 2020