




1 Communal Space & Access Paths- Ground Floor
1:200

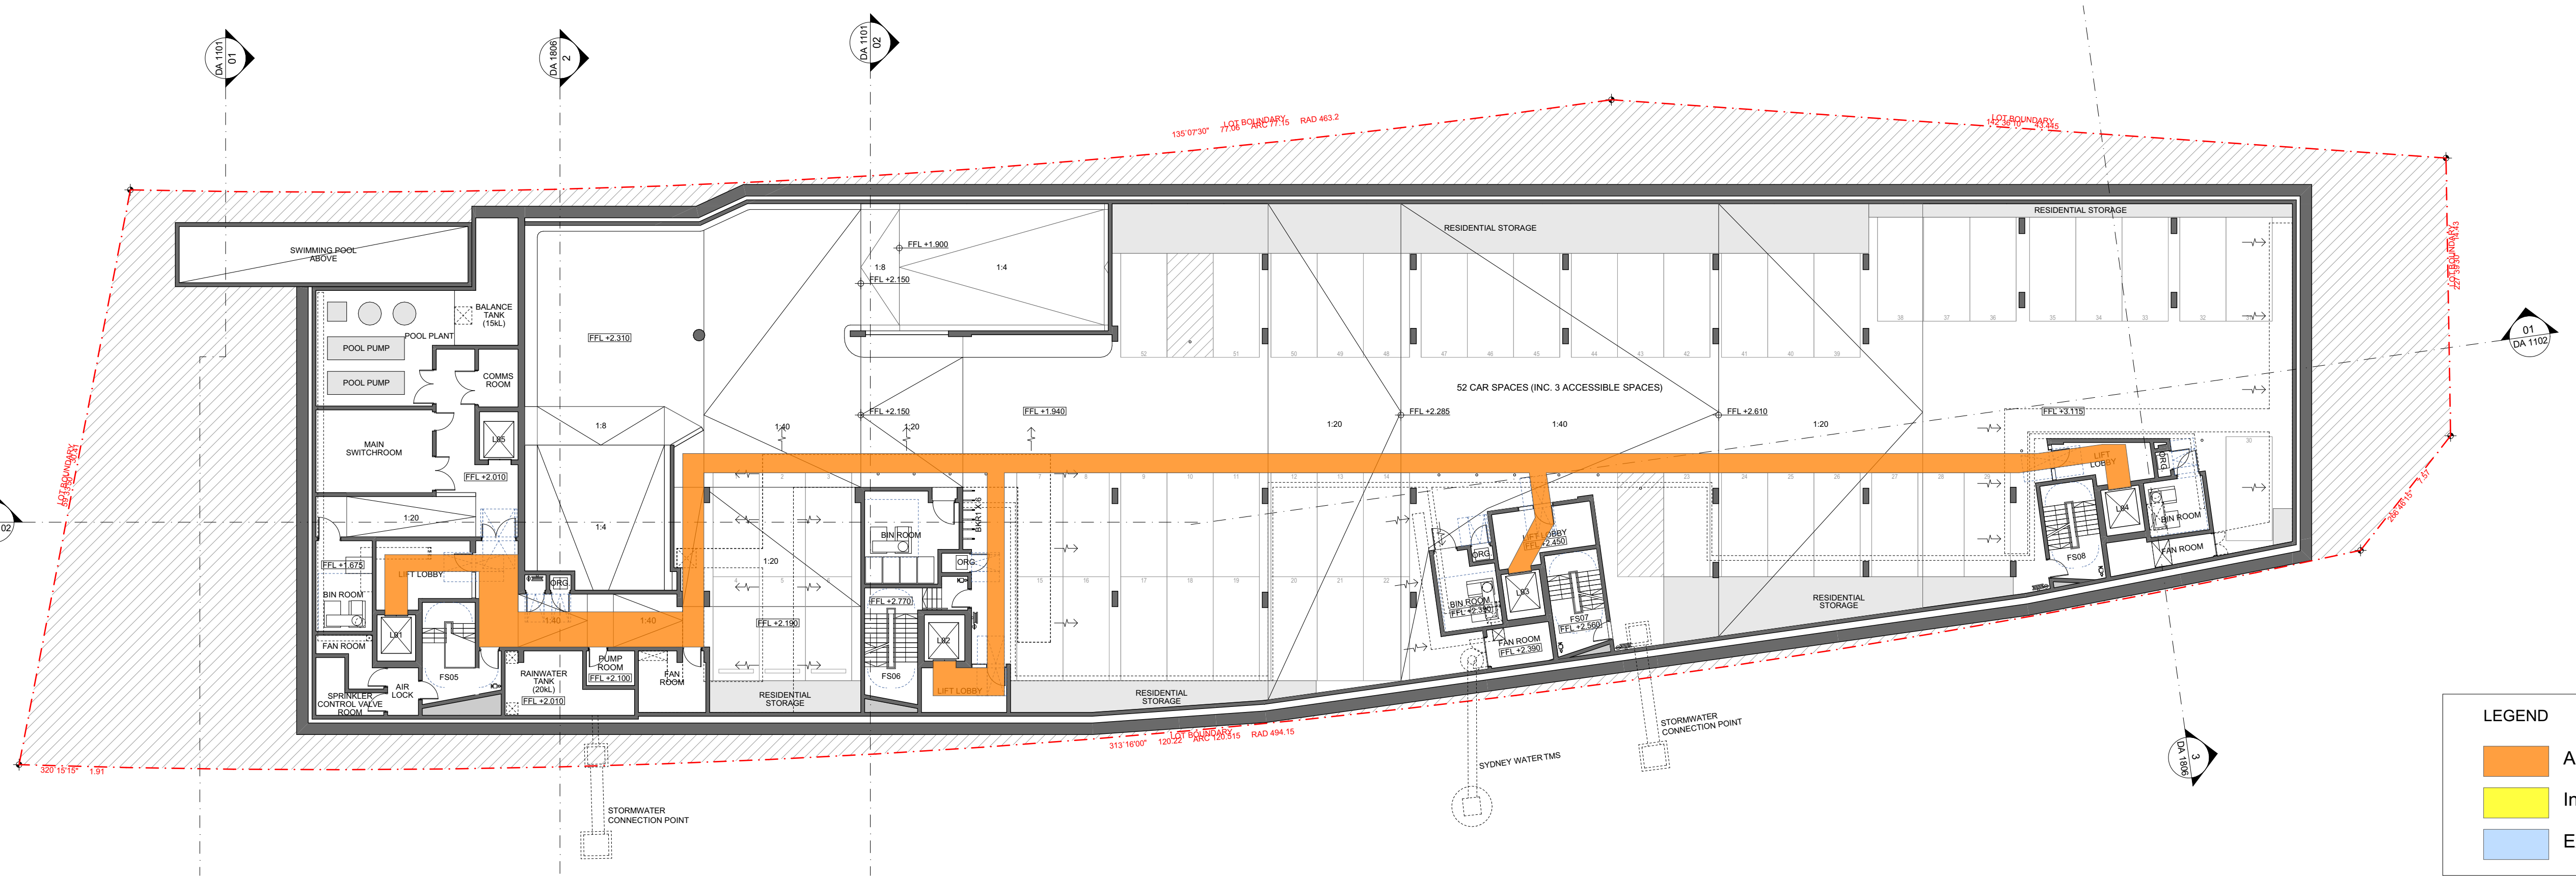

2 Communal Space & Access Paths - Basement 1
1:200

LEGEND

- Access Path to Communal Space
- Internal Communal Space
- External Open Communal Space

