



CAUTION

1. THIS DETAIL SURVEY IS NOT A "SURVEY" AS DEFINED BY THE SURVEYING AND SPATIAL INFORMATION ACT, 2002. IF ANY CONSTRUCTION AND/OR BUILDING LOCATION/ AREA COMPUTATIONS ARE PLANNED, IT WOULD BE ADVISABLE TO CARRY OUT FURTHER SURVEY WORK TO DETERMINE THE BOUNDARY DIMENSIONS.

2. BEARINGS & DISTANCES OF BOUNDARIES & AREAS ARE BY TITLE AND/OR DEED ONLY.

3. RELATIONSHIP OF IMPROVEMENTS TO BOUNDARIES IS DIAGRAMMATIC ONLY.

4. WHERE OFFSETS ARE CRITICAL, THEY SHOULD BE CONFIRMED BY FURTHER SURVEY.

5. CONTOURS ARE INTERPOLATED FROM ACCURATE SPOT LEVELS AS SHOWN AND SHOULD BE USED AS A GUIDE ONLY. DO NOT REINTERPOLATE CONTOURS.

6. THE POSITION OR EXISTENCE OF UNDERGROUND SERVICES HAVE NOT BEEN SURVEYED. FULL DETAILS OF SERVICES SHOULD BE OBTAINED FROM THE RELEVANT AUTHORITIES PRIOR TO ANY CONSTRUCTION.

- (A) EASEMENT FOR SEWERAGE PURPOSES 12.19 WIDE (L552343) (R323167)
- (B) RIGHT OF CARRIAGEWAY 9.14 WIDE (Q293328)
- (C) EASEMENT TO DRAIN WATER 7.62 WIDE (DP552253)

LEGEND	
	BOUNDARY
	WALL
	FINISH FLOOR LEVEL
	BUILDING / STRUCTURE
	PAVED
	FENCE
	TOP
	TOE
	EDGE OF VEGETATION
	TOP OF BANK
	STORMWATER PIT
	TELSTRA PIT
	TREE
	LIP LEVEL
	TOP OF KERB LEVEL
	CONCRETE
	GARDEN
	GATE
	AWNINGS / BALCONIES
	EXISTING CONTOURS


Revision	Amendment or reason for issue	Issue date	Drawn by	Authorised
E	ADDITIONAL CREEK DETAIL ADDED	10.08.2021	N.D.	C.J
D	ADDITIONAL DETAIL ADDED	30.06.2021	P.S	C.J
C	ADDITIONAL TREES ADDED PER MOORE TREES NOTATION	16.06.2021	P.S	C.J
B	ADDITIONAL DETAIL ADDED	11.05.2021	P.S	C.J
A	ADDITIONAL LEVELS ADDED ALONG EASTERN BOUNDARY	23.05.2019	B.M	K.P



K.F. Williams & Associates Pty Ltd
28 Auburn Street
Wollongong NSW 2500
A.C.N 008 664 417
Project Management, Surveying,
Civil, Structural, Water & Sewer

p (02) 4228 7044
f (02) 4226 2004
e mail@kfwilliams.com.au
www.kfwilliams.com.au

Surveyor	G.L	Date	16.04.2019	DETAIL & CONTOUR SURVEY PLAN LOT 300 DP 571212 17A MURRANAR ROAD, TOWRADGI IRT TOWRADGI - LOCALITY		Project No. KF113195 Drawing No. DETAIL 1 Sheet 1 Of 5 Revision D	
Date of Survey	15.04.2019	Drawn	B.MIDDLETON				
Height Datum	AHD	Designed					
Origin	SSM13186 RL 6.932	Checked	C.J				
Horiz. Datum	M.G.A.	Approved	C.J	Scale	1:500 @ A1 1:1000 @ A3	Drawing Status	DETAIL AND CONTOUR SURVEY

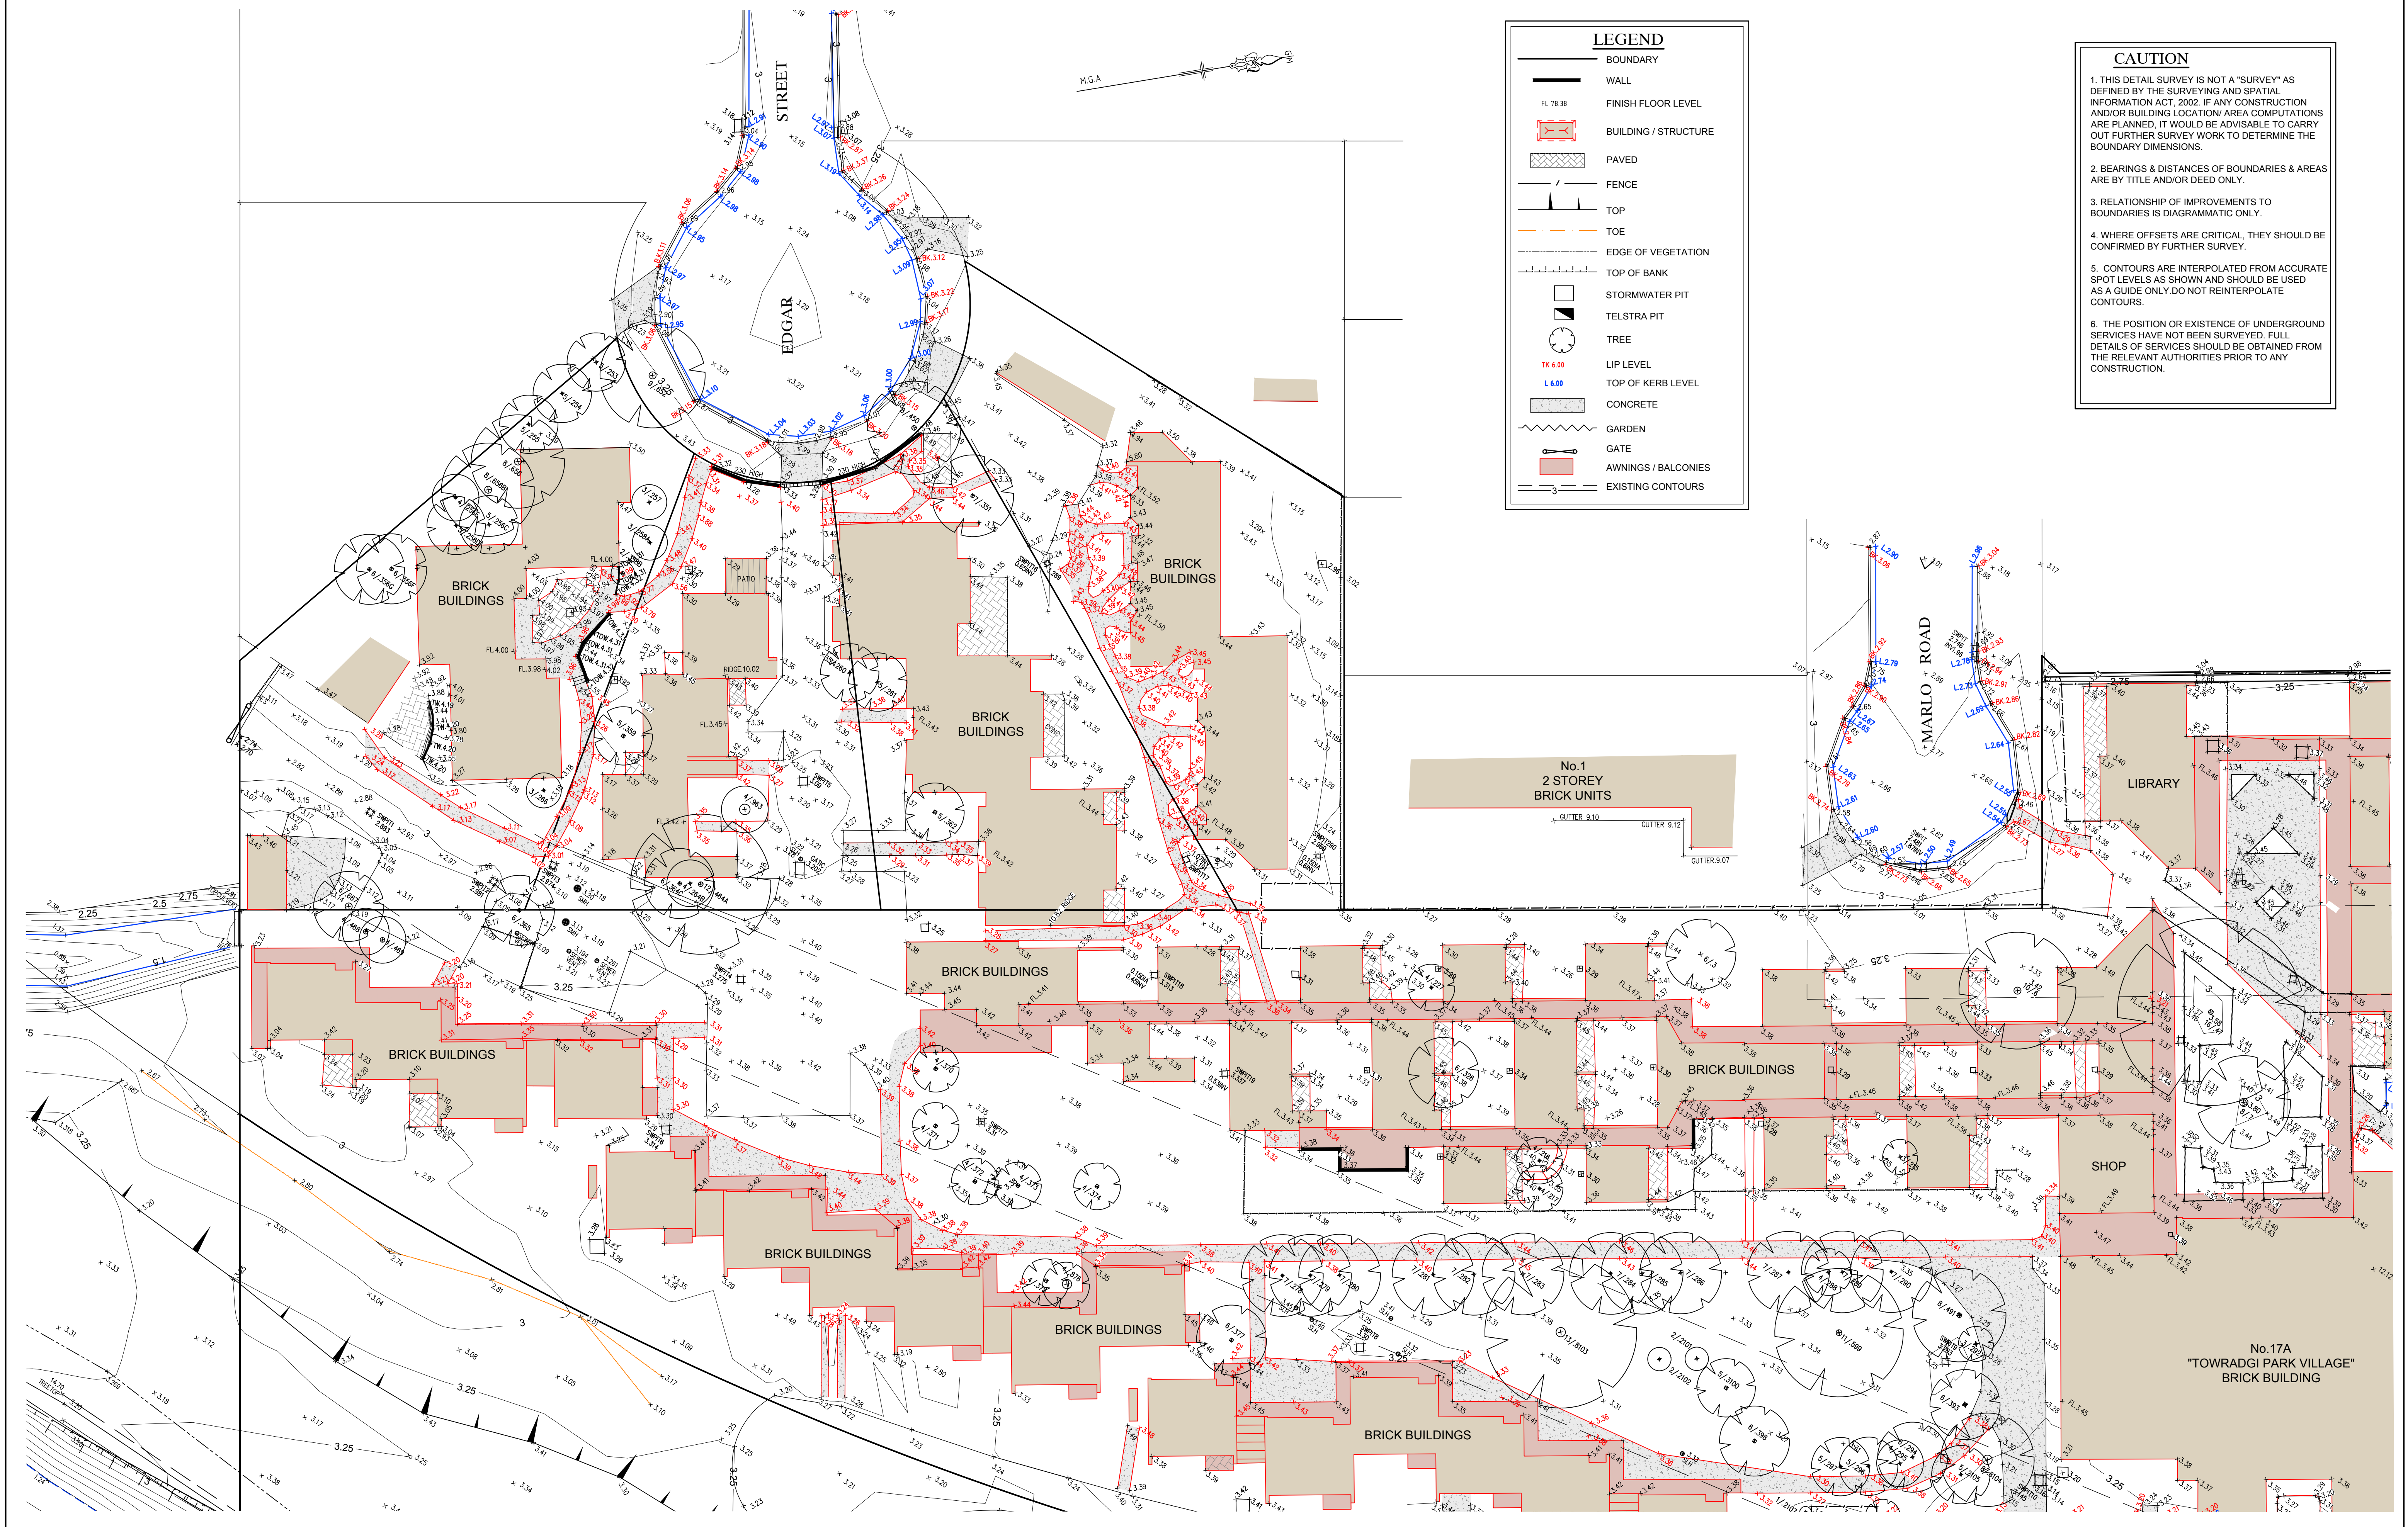

CAUTION

1. THIS DETAIL SURVEY IS NOT A "SURVEY" AS DEFINED BY THE SURVEYING AND SPATIAL INFORMATION ACT, 2002. IF ANY CONSTRUCTION AND/OR BUILDING LOCATION/AREA COMPUTATIONS ARE PLANNED, IT WOULD BE ADVISABLE TO CARRY OUT FURTHER SURVEY WORK TO DETERMINE THE BOUNDARY DIMENSIONS.

2. BEARINGS & DISTANCES OF BOUNDARIES & AREAS ARE BY TITLE AND/OR DEED ONLY.

3. RELATIONSHIP OF IMPROVEMENTS TO BOUNDARIES IS DIAGRAMMATIC ONLY.

4. WHERE OFFSETS ARE CRITICAL, THEY SHOULD BE CONFIRMED BY FURTHER SURVEY.

5. CONTOURS ARE INTERPOLATED FROM ACCURATE SPOT LEVELS AS SHOWN AND SHOULD BE USED AS A GUIDE ONLY. DO NOT REINTERPOLATE CONTOURS.

6. THE POSITION OR EXISTENCE OF UNDERGROUND SERVICES HAVE NOT BEEN SURVEYED. FULL DETAILS OF SERVICES SHOULD BE OBTAINED FROM THE RELEVANT AUTHORITIES PRIOR TO ANY CONSTRUCTION.

Revision	Amendment or reason for issue	Issue date	Drawn by	Authorised
E	ADDITIONAL CREEK DETAIL ADDED	10.08.2021	N.D.	C.J
D	ADDITIONAL DETAIL ADDED	30.06.2021	P.S	C.J
C	ADDITIONAL TREES ADDED PER MOORE TREES NOTATION	16.06.2021	P.S	C.J
B	ADDITIONAL DETAIL ADDED	11.05.2021	P.S	C.J
A	ADDITIONAL LEVELS ADDED ALONG EASTERN BOUNDARY	23.05.2019	B.M	K.P



K.F. Williams & Associates Pty Ltd
28 Auburn Street
Wollongong NSW 2500
A.C.N 008 664 417
Project Management, Surveying,
Civil, Structural, Water & Sewer

p (02) 4228 7044
f (02) 4226 2004
e mail@kfwilliams.com.au
www.kfwilliams.com.au

Surveyor	G.L	Date	16.04.2019
Date of Survey	15.04.2019	Drawn	B.MIDDLETON
Height Datum	AHD	Designed	
Origin SSM	13186 RL 6.932	Checked	C.J
Horiz. Datum	M.G.A.	Approved	C.J

Drawing Title		Project No.	
DETAIL & CONTOUR SURVEY PLAN		KF113195	
LOT 300 DP 571212		Drawing No.	
17A MURRANAR ROAD, TOWRADGI		DETAIL 2	
IRT TOWRADGI		Sheet	Revision
Scale 1:250 @ A1 1:500 @ A3		2 Of 5	D
Drawing Status		DETAIL AND CONTOUR SURVEY	

CAUTION

1. THIS DETAIL SURVEY IS NOT A "SURVEY" AS DEFINED BY THE SURVEYING AND SPATIAL INFORMATION ACT, 2002. IF ANY CONSTRUCTION AND/OR BUILDING LOCATION/ AREA COMPUTATIONS ARE PLANNED, IT WOULD BE ADVISABLE TO CARRY OUT FURTHER SURVEY WORK TO DETERMINE THE BOUNDARY DIMENSIONS.
2. BEARINGS & DISTANCES OF BOUNDARIES & AREAS ARE BY TITLE AND/OR DEED ONLY.
3. RELATIONSHIP OF IMPROVEMENTS TO BOUNDARIES IS DIAGRAMMATIC ONLY.
4. WHERE OFFSETS ARE CRITICAL, THEY SHOULD BE CONFIRMED BY FURTHER SURVEY.
5. CONTOURS ARE INTERPOLATED FROM ACCURATE SPOT LEVELS AS SHOWN AND SHOULD BE USED AS A GUIDE ONLY. DO NOT REINTERPOLATE CONTOURS.
6. THE POSITION OR EXISTENCE OF UNDERGROUND SERVICES HAVE NOT BEEN SURVEYED. FULL DETAILS OF SERVICES SHOULD BE OBTAINED FROM THE RELEVANT AUTHORITIES PRIOR TO ANY CONSTRUCTION.



Revision	Amendment or reason for issue	Issue date	Drawn by	Authorised
E	ADDITIONAL CREEK DETAIL ADDED	10.08.2021	N.D.	C.J
D	ADDITIONAL DETAIL ADDED	30.06.2021	P.S	C.J
C	ADDITIONAL TREES ADDED PER MOORE TREES NOTATION	16.06.2021	P.S	C.J
B	ADDITIONAL DETAIL ADDED	11.05.2021	P.S	C.J
A	ADDITIONAL LEVELS ADDED ALONG EASTERN BOUNDARY	23.05.2019	B.M	C.J




K.F. Williams & Associates Pty Ltd
28 Auburn Street
Wollongong NSW 2500
A.C.N 008 664 417
Project Management, Surveying,
Civil, Structural, Water & Sewer

p (02) 4228 7044
f (02) 4226 2004
e mail@kfwilliams.com.au
www.kfwilliams.com.au

Surveyor	D	Date	16.04.2019
Date of Survey	15.04.2019	Drawn	B.MIDDLETON
Height Datum	AHD	Designed	
Origin	SS.13186 RL.6.932	Checked	C.J
Horiz. Datum	M.G.A.	Approved	C.J

Drawing Title		Project No.	
DETAIL & CONTOUR SURVEY PLAN		KF113195	
LOT 300 DP 571212		Drawing No.	
17A MURRANAR ROAD, TOWRADGI		DETAIL 3	
IRT TOWRADGI		Sheet	Revision
Scale		3 of 5	D
Drawing Status		DETAIL AND CONTOUR SURVEY	

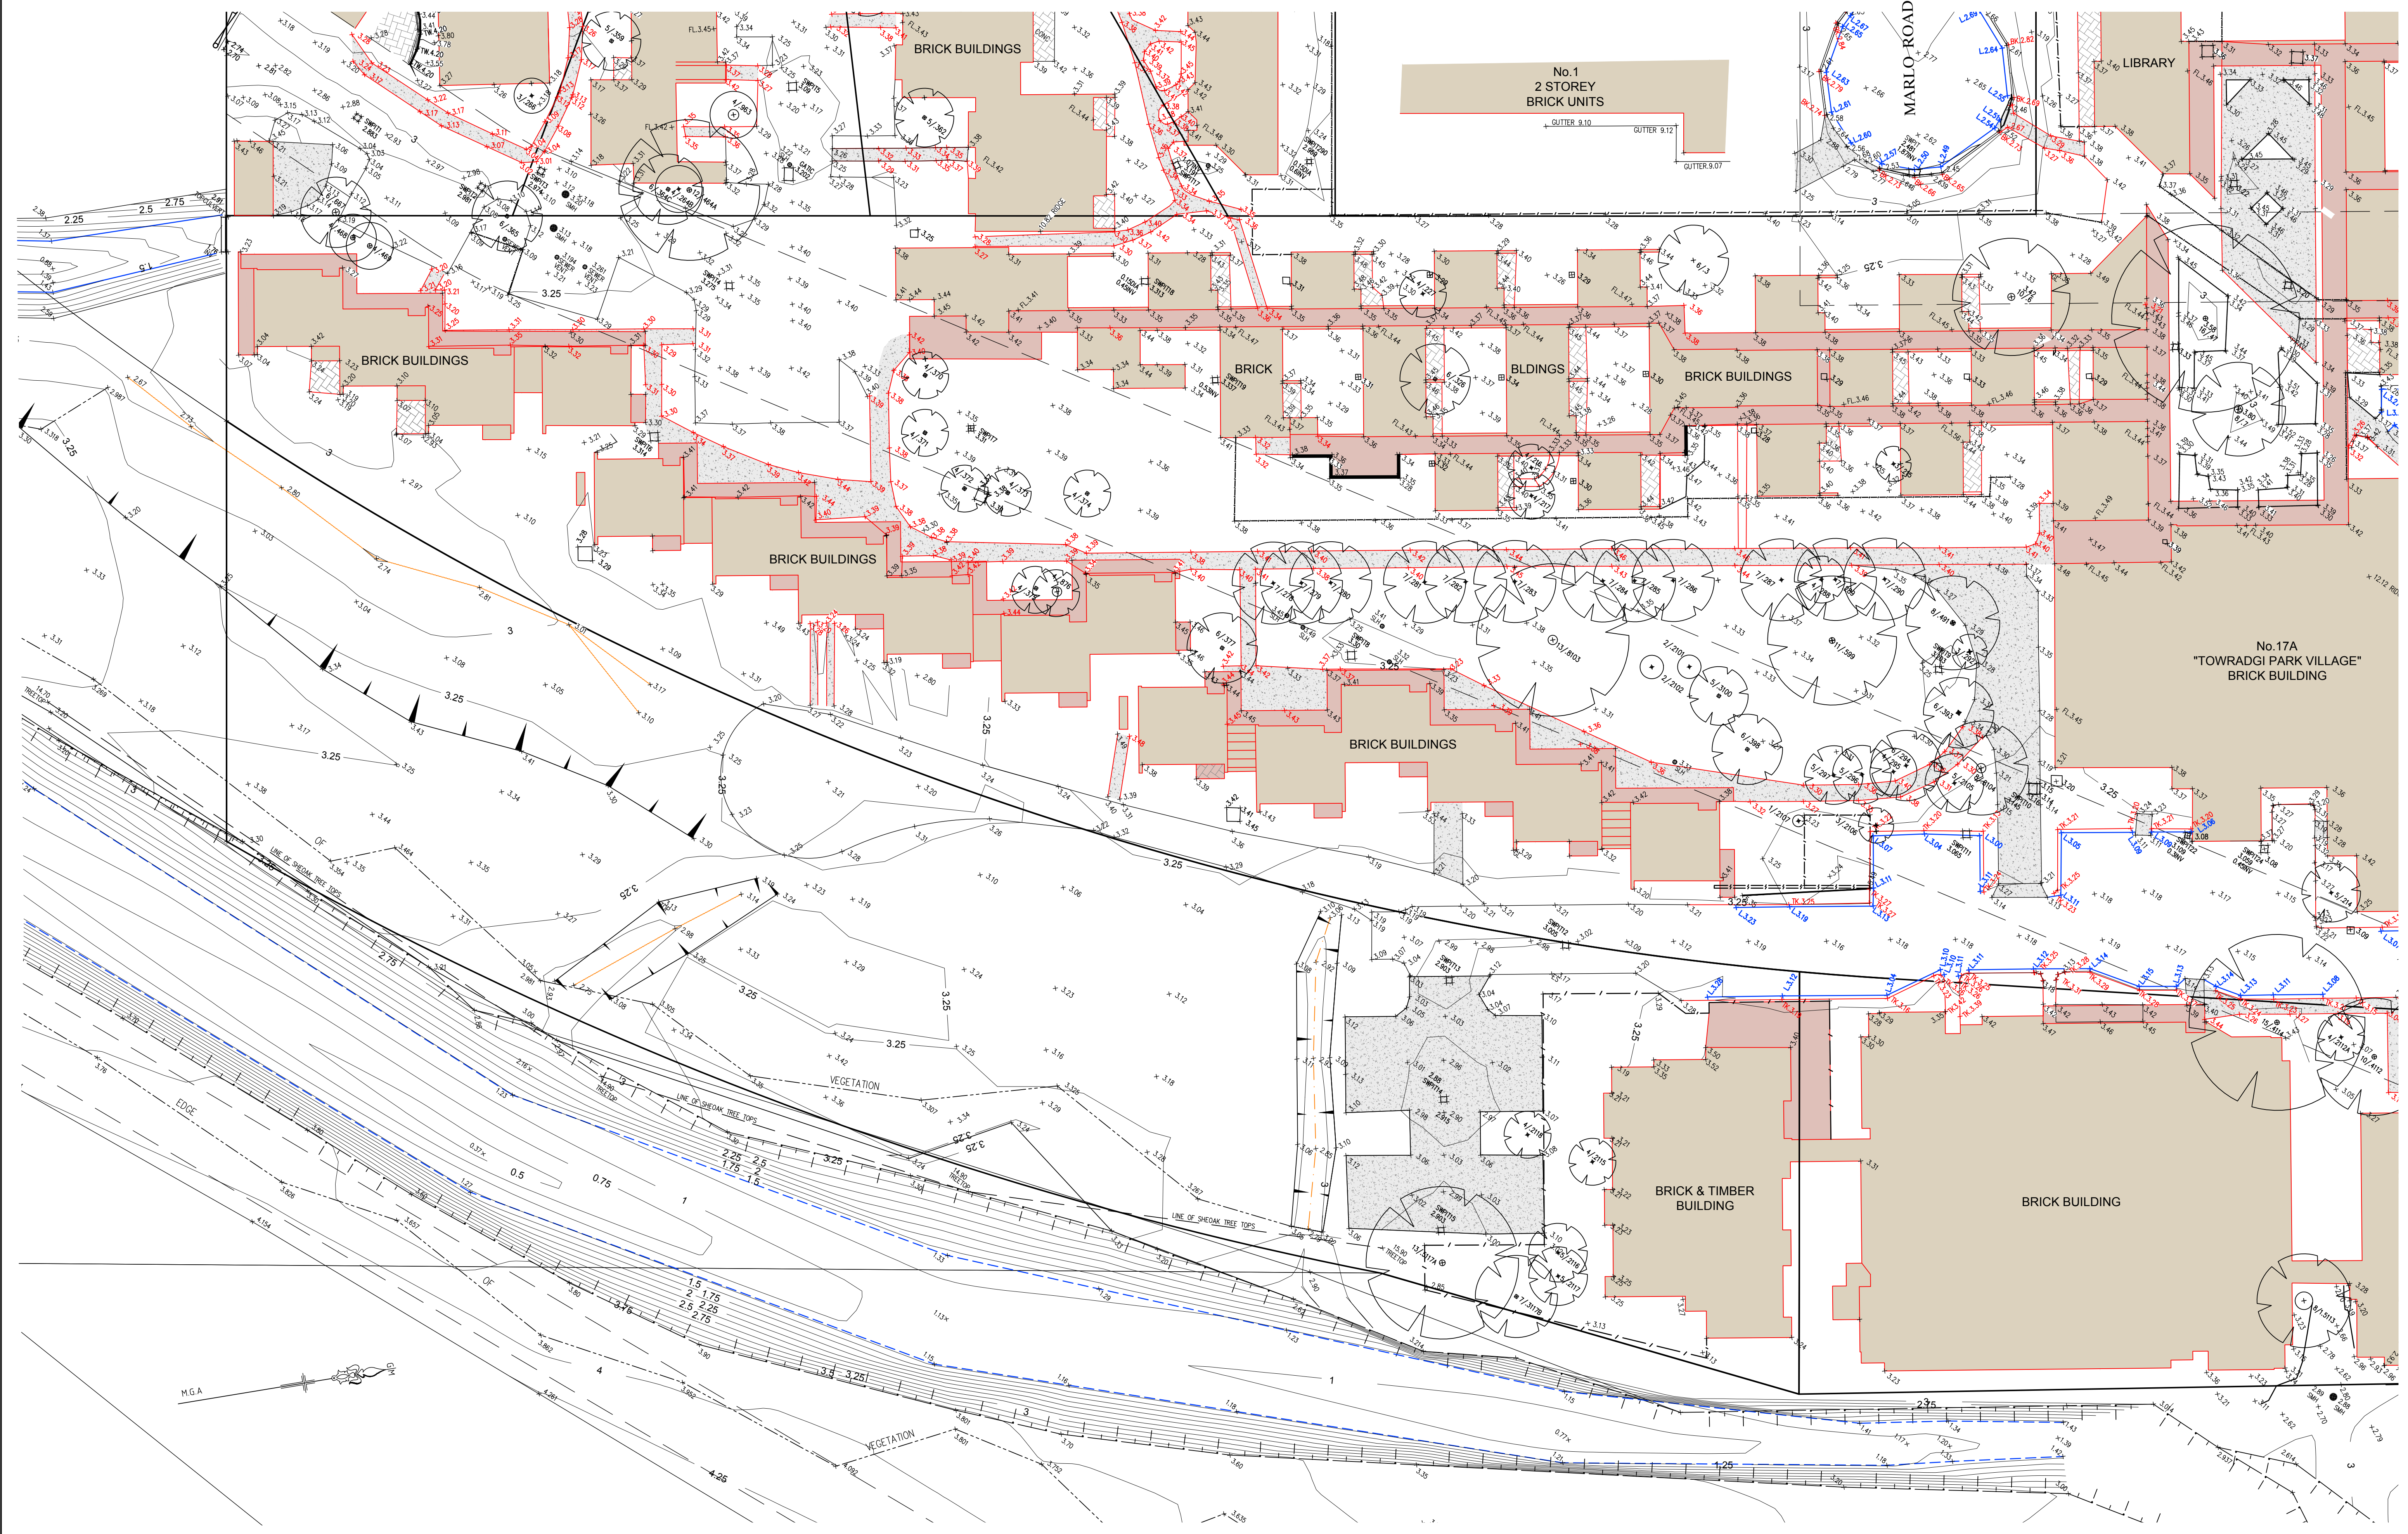

Revision	Amendment or reason for issue	Issue date	Drawn by	Authorised
E	ADDITIONAL CREEK DETAIL ADDED	10.08.2021	N.D.	C.J
D	ADDITIONAL DETAIL ADDED	30.06.2021	P.S	C.J
C	ADDITIONAL TREES ADDED PER MOORE TREES NOTATION	16.06.2021	P.S	C.J
B	ADDITIONAL DETAIL ADDED	11.05.2021	P.S	C.J
A	ADDITIONAL LEVELS ADDED ALONG EASTERN BOUNDARY	23.05.2019	B.M	K.P




K.F. Williams & Associates Pty Ltd
28 Auburn Street
Wollongong NSW 2500
A.C.N 008 664 417
Project Management, Surveying,
Civil, Structural, Water & Sewer

p (02) 4228 7044
f (02) 4226 2004
e mail@kfwilliams.com.au
www.kfwilliams.com.au

Surveyor	D	Date	16.04.2019
Date of Survey	15.04.2019	Drawn	B.MIDDLETON
Height Datum	AHD	Designed	
Origin SSM	13186 RL 6.932	Checked	C.J
Horiz. Datum	M.G.A.	Approved	C.J

Drawing Title		Project No.	
DETAIL & CONTOUR SURVEY PLAN		KF113195	
LOT 300 DP 571212		Drawing No.	
17A MURRANAR ROAD, TOWRADGI		DETAIL 4	
IRT TOWRADGI		Sheet	Revision
Scale 1:250 @ A1 1:500 @ A3		4 Of 5	D
Drawing Status		DETAIL AND CONTOUR SURVEY	

DO NOT SCALE

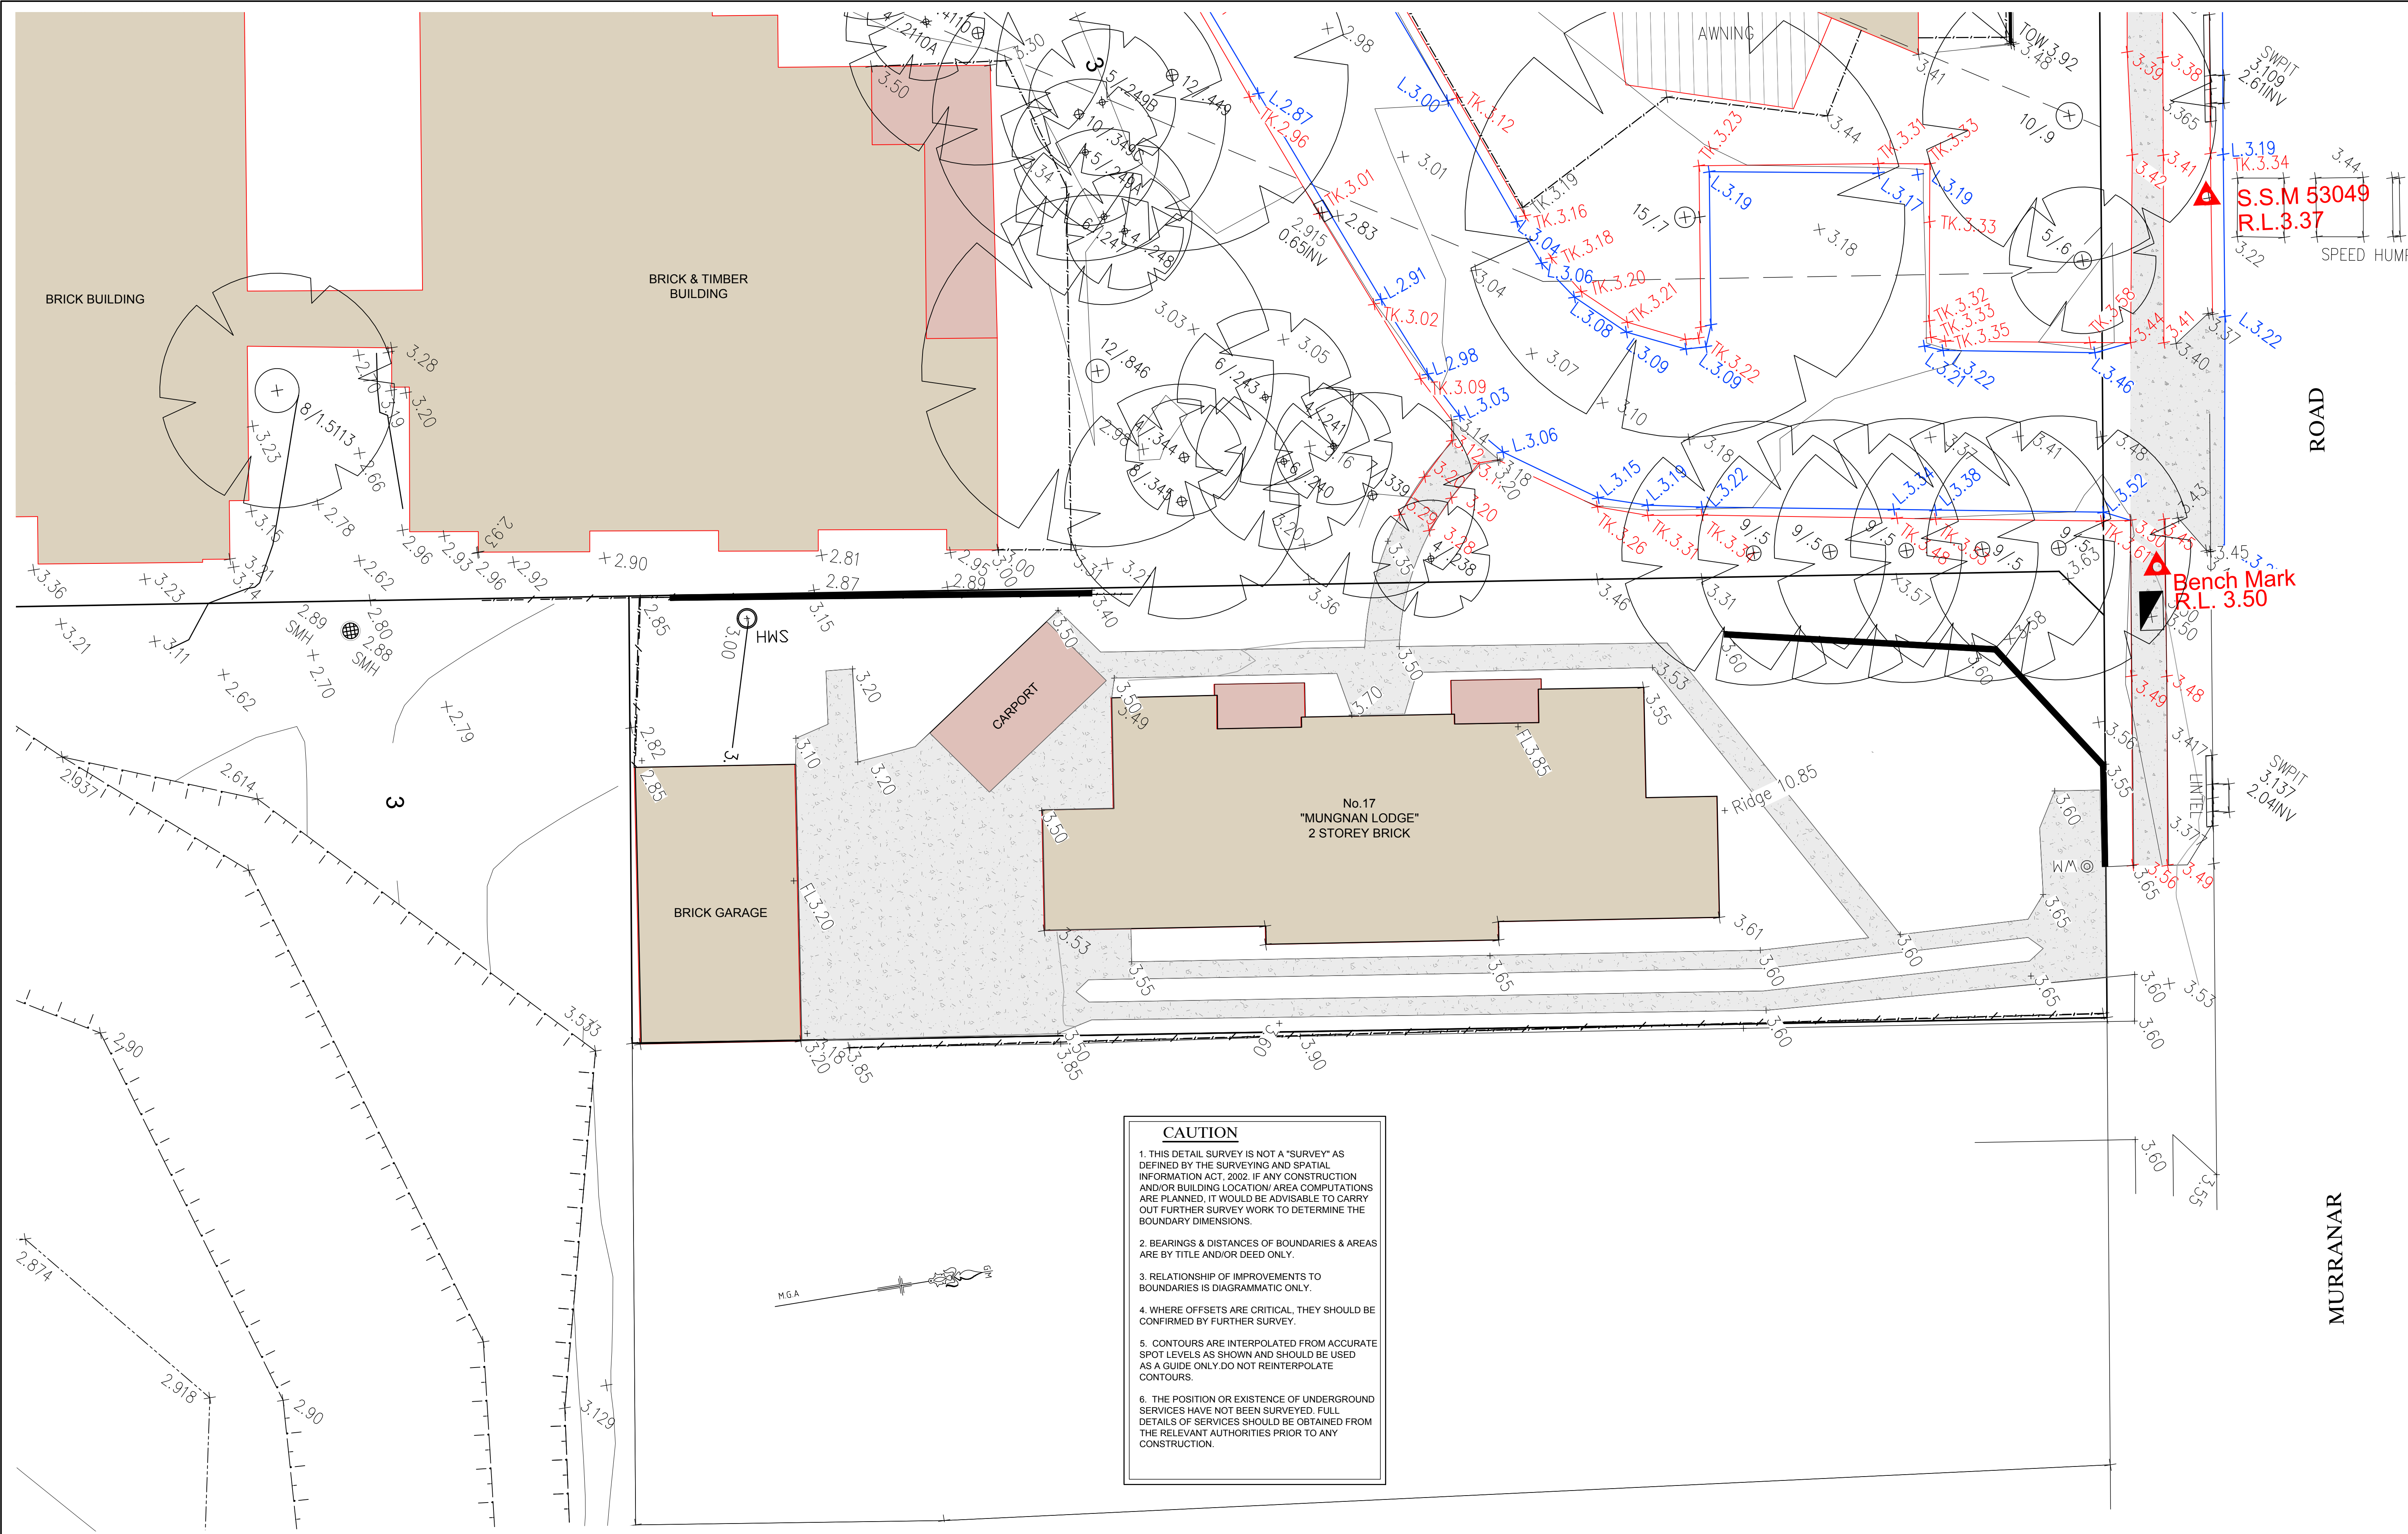

CAUTION

1. THIS DETAIL SURVEY IS NOT A "SURVEY" AS DEFINED BY THE SURVEYING AND SPATIAL INFORMATION ACT, 2002. IF ANY CONSTRUCTION AND/OR BUILDING LOCATION/ AREA COMPUTATIONS ARE PLANNED, IT WOULD BE ADVISABLE TO CARRY OUT FURTHER SURVEY WORK TO DETERMINE THE BOUNDARY DIMENSIONS.
2. BEARINGS & DISTANCES OF BOUNDARIES & AREAS ARE BY TITLE AND/OR DEED ONLY.
3. RELATIONSHIP OF IMPROVEMENTS TO BOUNDARIES IS DIAGRAMMATIC ONLY.
4. WHERE OFFSETS ARE CRITICAL, THEY SHOULD BE CONFIRMED BY FURTHER SURVEY.
5. CONTOURS ARE INTERPOLATED FROM ACCURATE SPOT LEVELS AS SHOWN AND SHOULD BE USED AS A GUIDE ONLY. DO NOT REINTERPOLATE CONTOURS.
6. THE POSITION OR EXISTENCE OF UNDERGROUND SERVICES HAVE NOT BEEN SURVEYED. FULL DETAILS OF SERVICES SHOULD BE OBTAINED FROM THE RELEVANT AUTHORITIES PRIOR TO ANY CONSTRUCTION.

Revision	Amendment or reason for issue	Issue date	Drawn by	Authorised
E	ADDITIONAL CREEK DETAIL ADDED	10.08.2021	N.D.	C.J
D	ADDITIONAL DETAIL ADDED	30.06.2021	P.S	C.J
C	ADDITIONAL TREES ADDED PER MOORE TREES NOTATION	16.06.2021	P.S	C.J
B	ADDITIONAL DETAIL ADDED	11.05.2021	P.S	C.J
A	ADDITIONAL LEVELS ADDED ALONG EASTERN BOUNDARY	23.05.2019	B.M	K.P




K.F. Williams & Associates Pty Ltd
28 Auburn Street
Wollongong NSW 2500
A.C.N 008 664 417
Project Management, Surveying,
Civil, Structural, Water & Sewer

p (02) 4228 7044
f (02) 4226 2004
e mail@kfwilliams.com.au
www.kfwilliams.com.au

Surveyor	G.L	Date	23.05.2019
Date of Survey	15.04.2019	Drawn	B.MIDDLETON
Height Datum	AHD	Designed	
Origin	SS.13186 RL.6.932	Checked	C.J
Horiz. Datum	M.G.A.	Approved	C.J

Drawing Title		Project No.
DETAIL & CONTOUR SURVEY PLAN		KF113195
LOT 300 DP 571212		Drawing No.
17A MURRANAR ROAD, TOWRADGI		DETAIL 5
IRT TOWRADGI		Sheet
Scale		Revision
1:100 @ A1 1:200 @ A3		5 Of 5
Drawing Status		D
DETAIL AND CONTOUR SURVEY		

FILENAME: PLOTTED BY:

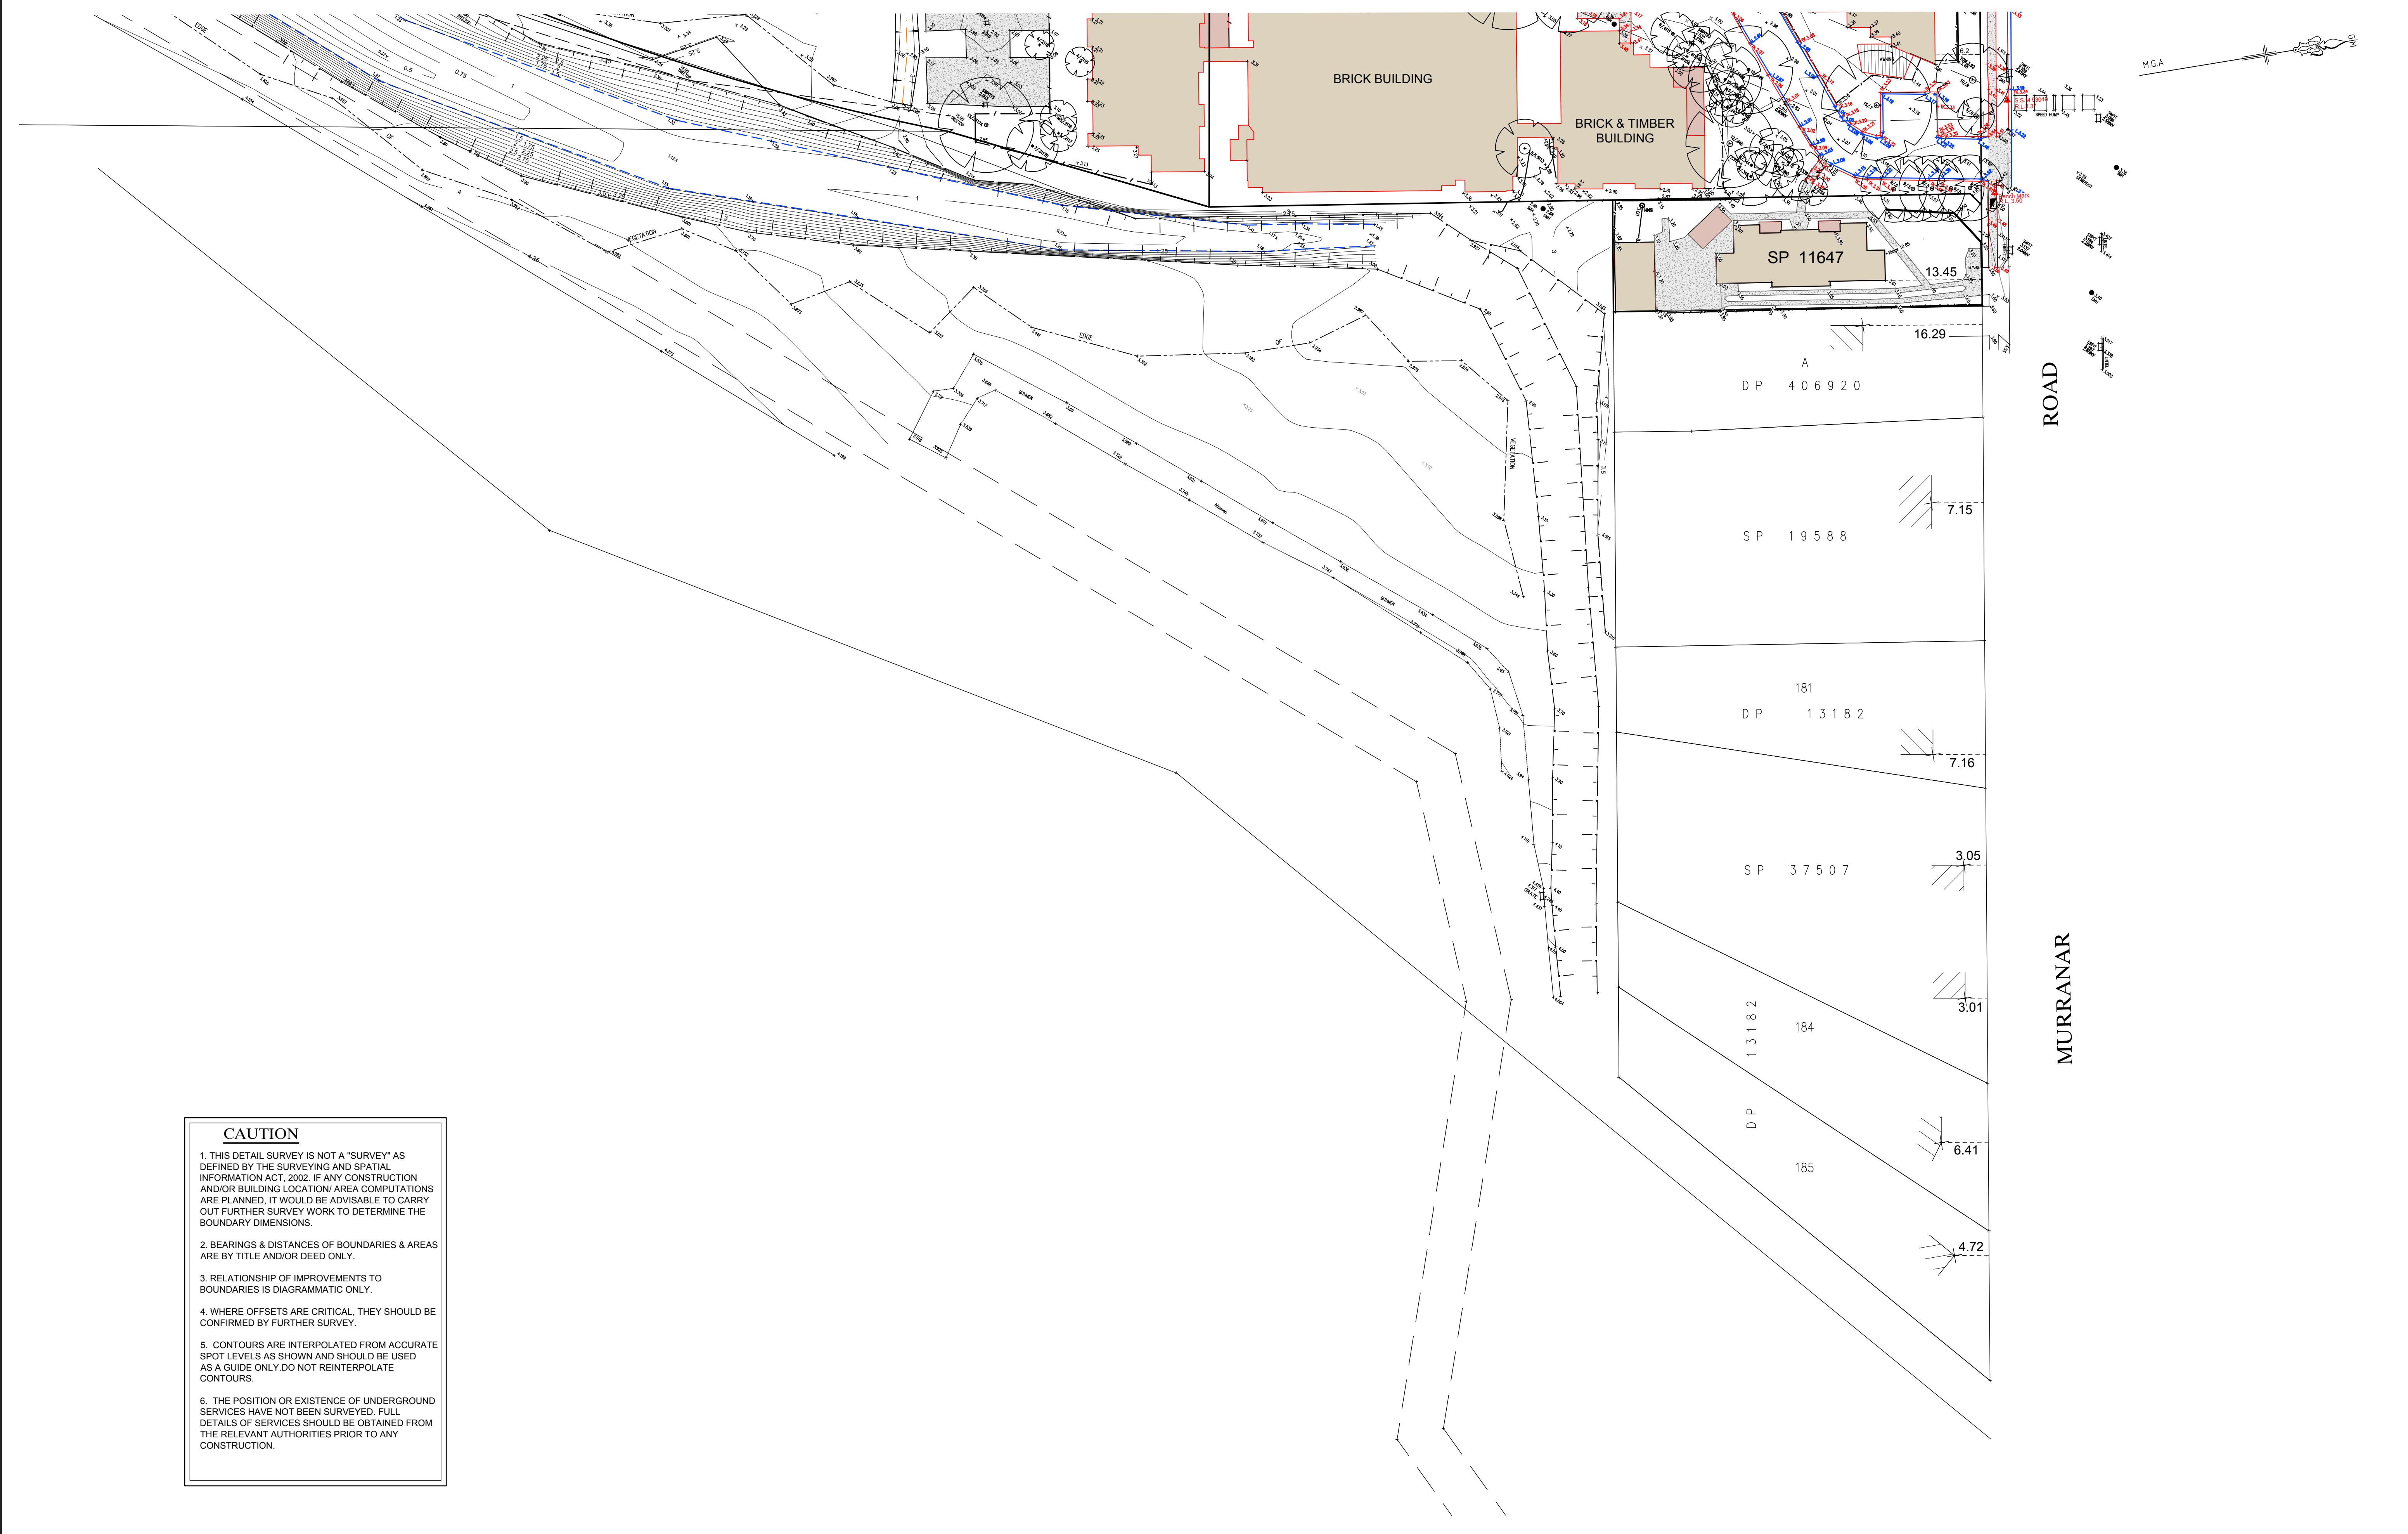

E	ADDITIONAL CREEK DETAIL ADDED	10.08.2021	N.D.	C.J
D	ADDITIONAL DETAIL ADDED	30.06.2021	P.S	C.J
C	ADDITIONAL TREES ADDED PER MOORE TREES NOTATION	16.06.2021	P.S	C.J
B	ADDITIONAL DETAIL ADDED	11.05.2021	P.S	C.J
A	ADDITIONAL LEVELS ADDED ALONG EASTERN BOUNDARY	23.05.2019	B.M	K.P
Revision	Amendment or reason for issue	Issue date	Drawn by	Authorised





K.F. Williams & Associates Pty Ltd
28 Auburn Street
Wollongong NSW 2500
A.C.N 008 664 417
Project Management, Surveying,
Civil, Structural, Water & Sewer

p (02) 4228 7044
f (02) 4226 2004
e mail@kfwilliams.com.au
www.kfwilliams.com.au

Surveyor	G.L	Date	23.05.2019	Drawing Title DETAIL & CONTOUR SURVEY PLAN LOT 300 DP 571212 17A MURRANAR ROAD, TOWRADGI IRT TOWRADGI	Project No.			KF113195
Date of Survey	15.04.2019	Drawn	B.MIDDLETON		Drawing No.			DETAIL 6
Height Datum	AHD	Designed			Sheet			5 Of 5
Origin	SS.13186 RL.6.932	Checked	C.J		Revision			D
Horiz. Datum	M.G.A.	Approved	C.J	Scale	1:400 @ A1 @ A3	Drawing Status	DETAIL AND CONTOUR SURVEY	

FILENAME: PLOTTED BY:

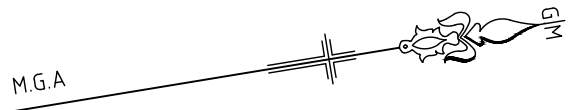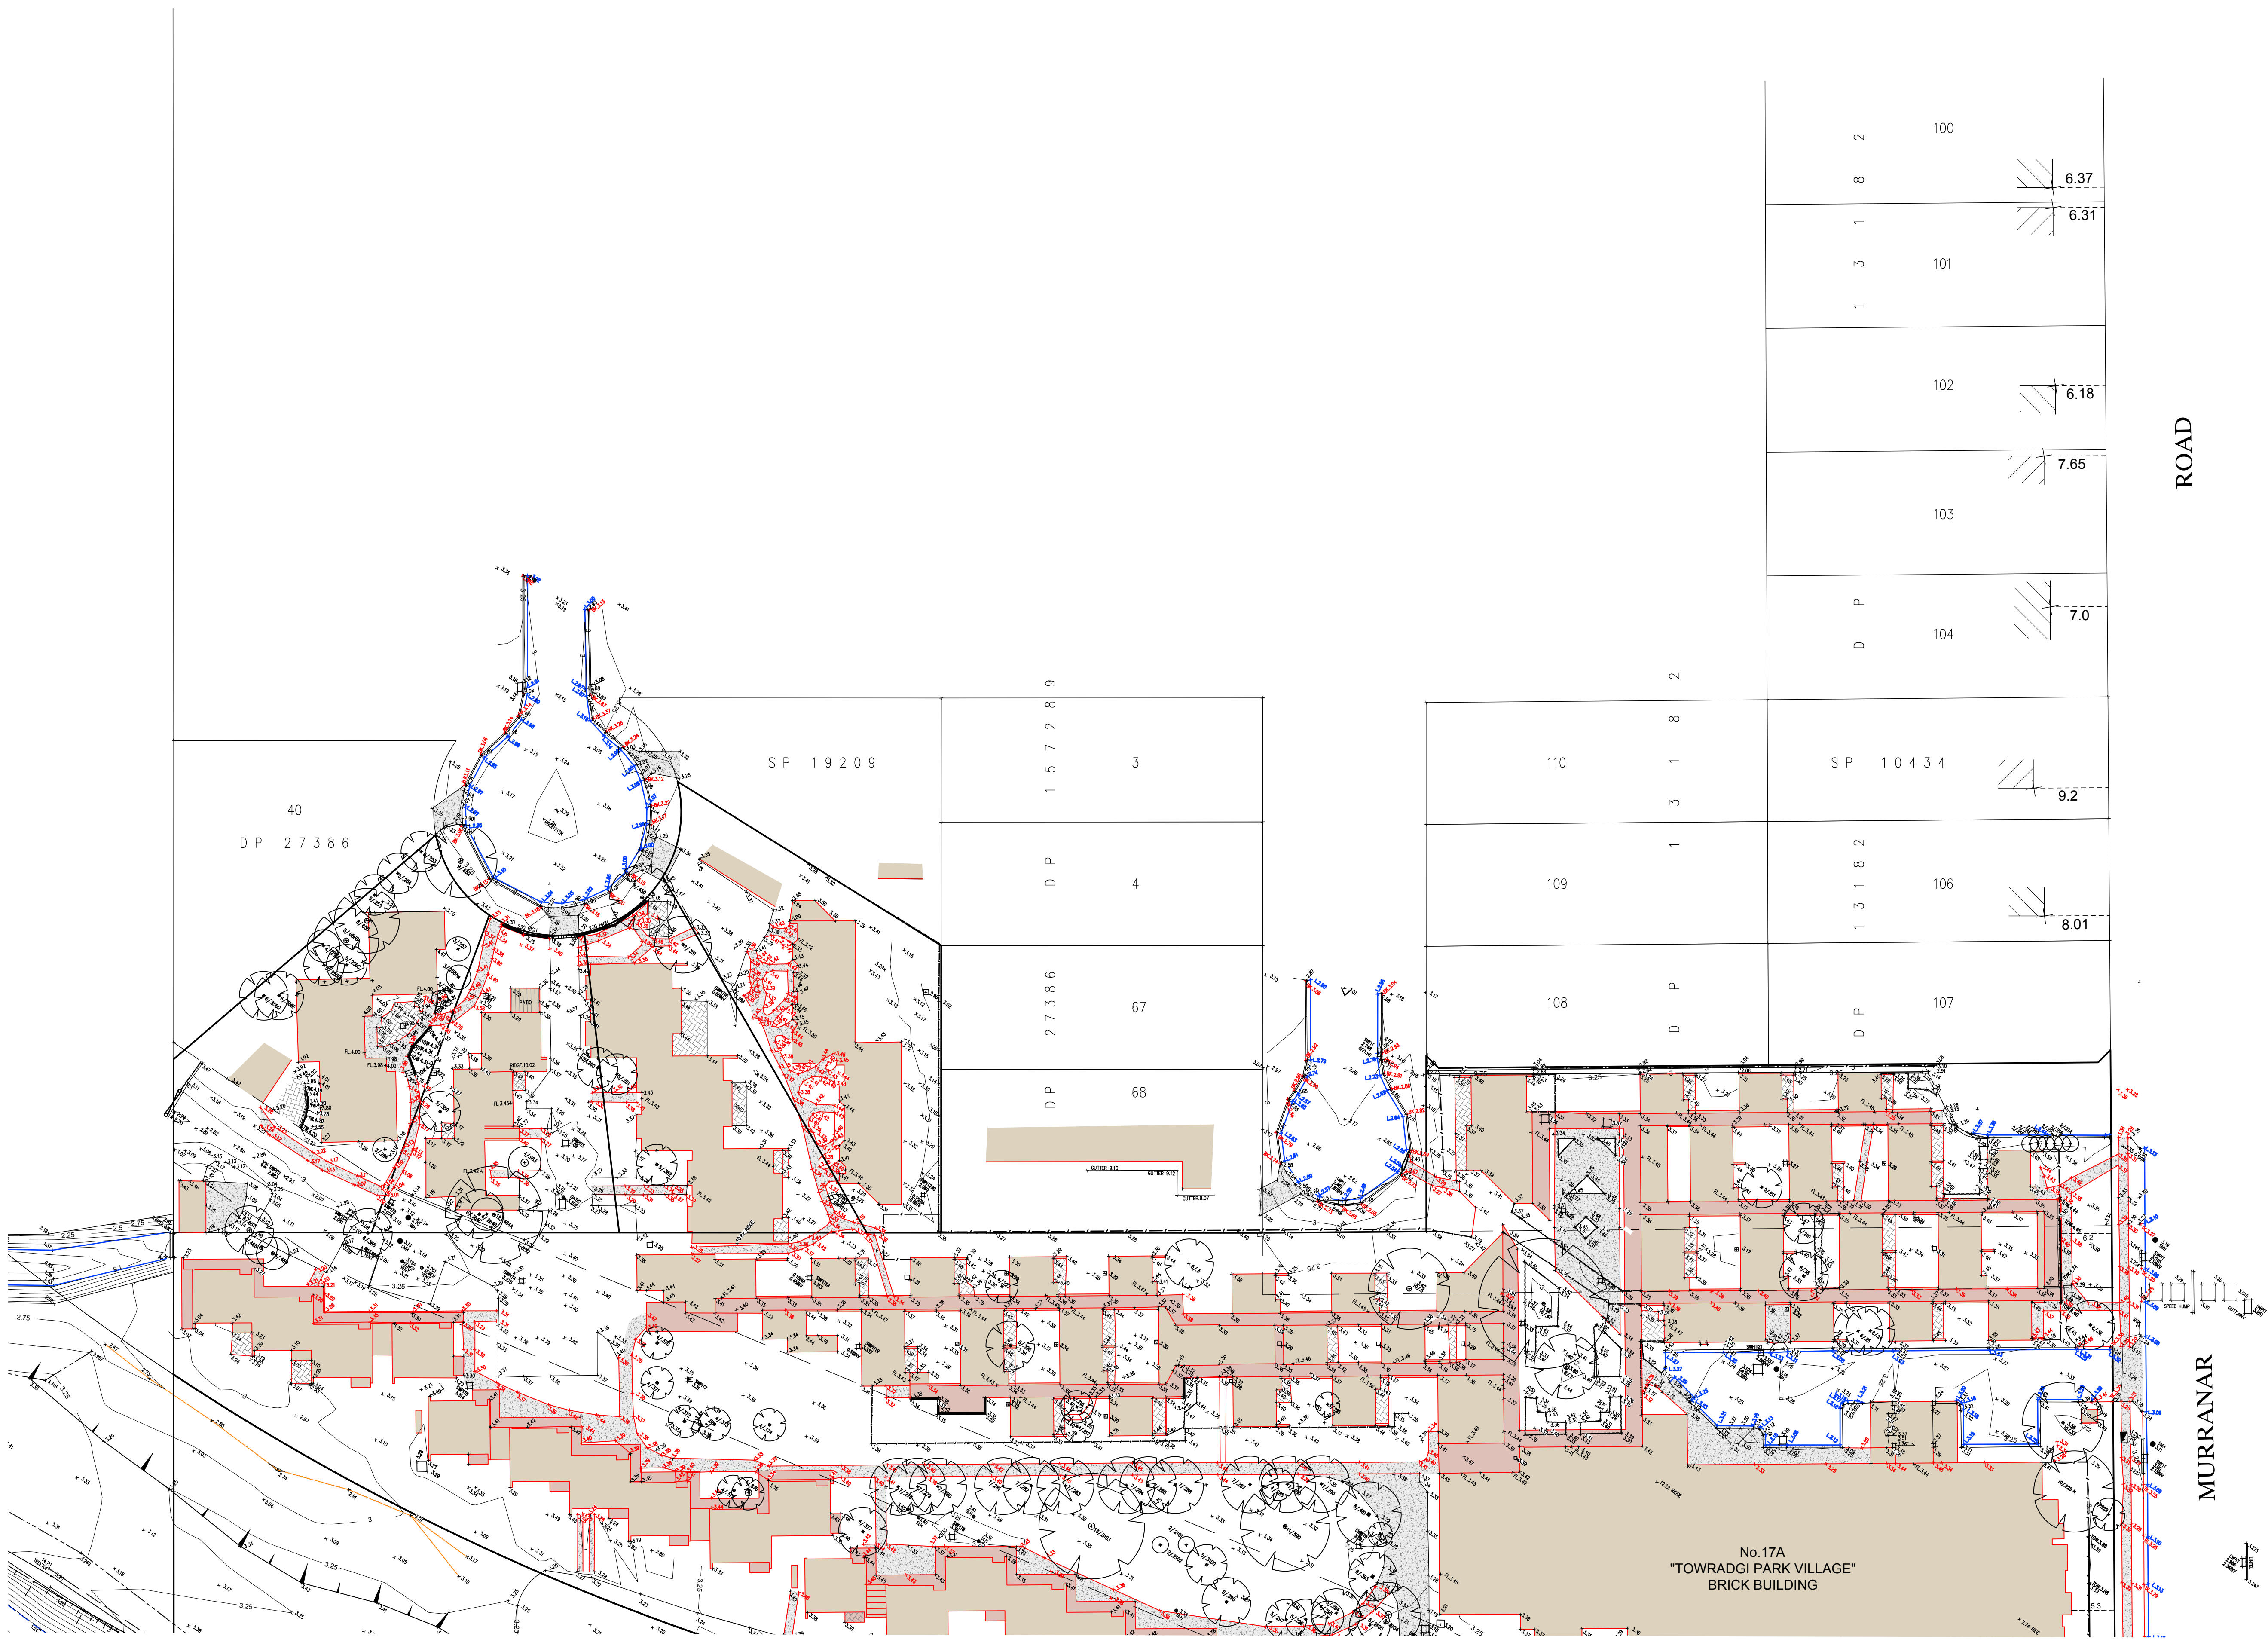

ROAD

MURRANAR

CAUTION

1. THIS DETAIL SURVEY IS NOT A "SURVEY" AS DEFINED BY THE SURVEYING AND SPATIAL INFORMATION ACT, 2002. IF ANY CONSTRUCTION AND/OR BUILDING LOCATION/ AREA COMPUTATIONS ARE PLANNED, IT WOULD BE ADVISABLE TO CARRY OUT FURTHER SURVEY WORK TO DETERMINE THE BOUNDARY DIMENSIONS.

2. BEARINGS & DISTANCES OF BOUNDARIES & AREAS ARE BY TITLE AND/OR DEED ONLY.

3. RELATIONSHIP OF IMPROVEMENTS TO BOUNDARIES IS DIAGRAMMATIC ONLY.

4. WHERE OFFSETS ARE CRITICAL, THEY SHOULD BE CONFIRMED BY FURTHER SURVEY.

5. CONTOURS ARE INTERPOLATED FROM ACCURATE SPOT LEVELS AS SHOWN AND SHOULD BE USED AS A GUIDE ONLY. DO NOT REINTERPOLATE CONTOURS.

6. THE POSITION OR EXISTENCE OF UNDERGROUND SERVICES HAVE NOT BEEN SURVEYED. FULL DETAILS OF SERVICES SHOULD BE OBTAINED FROM THE RELEVANT AUTHORITIES PRIOR TO ANY CONSTRUCTION.

E	ADDITIONAL CREEK DETAIL ADDED	10.08.2021	N.D.	C.J
D	ADDITIONAL DETAIL ADDED	30.06.2021	P.S	C.J
C	ADDITIONAL TREES ADDED PER MOORE TREES NOTATION	16.06.2021	P.S	C.J
B	ADDITIONAL DETAIL ADDED	11.05.2021	P.S	C.J
A	ADDITIONAL LEVELS ADDED ALONG EASTERN BOUNDARY	23.05.2019	B.M	K.P
Revision	Amendment or reason for issue	Issue date	Drawn by	Authorised



K.F. Williams & Associates Pty Ltd
28 Auburn Street
Wollongong NSW 2500
A.C.N 008 664 417
Project Management, Surveying,
Civil, Structural, Water & Sewer

p (02) 4228 7044
f (02) 4226 2004
e mail@kfwilliams.com.au
www.kfwilliams.com.au

Surveyor	G.L	Date	23.05.2019	Drawing Title DETAIL & CONTOUR SURVEY PLAN LOT 300 DP 571212 17A MURRANAR ROAD, TOWRADGI IRT TOWRADGI			Project No.				
Date of Survey	15.04.2019	Drawn	B.MIDDLETON				KF113195				
Height Datum	AHD	Designed					Drawing No.				
Origin	SS.13186 RL.6.932	Checked	C.J				DETAIL 6				
Horiz. Datum	M.G.A.	Approved	C.J	Scale	1:400 @ A1 @ A3	Drawing Status	DETAIL AND CONTOUR SURVEY	Sheet	5 Of 5	Revision	D