



1 GROUND FLOOR

Scale NTS

- Min. 3-Hour Solar Access : 8/17
Min. 3-Hour Solar Percent : 47%
- No Direct Solar : 1/17
No Direct Solar Percent: 6%



2 LEVEL 01

Scale NTS



- Min. 3-Hour Solar Access : 11/30
Min. 3-Hour Solar Percent : 37%
- No Direct Solar : 11/30
No Direct Solar Percent: 37%



3 LEVEL 02

Scale NTS

- Min. 3-Hour Solar Access : 20/32
Min. 3-Hour Solar Percent : 63%
- No Direct Solar : 6/32
No Direct Solar Percent: 19%

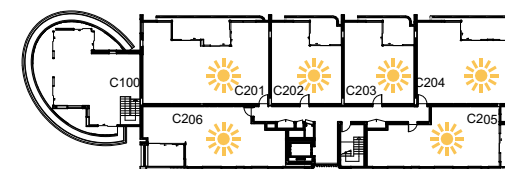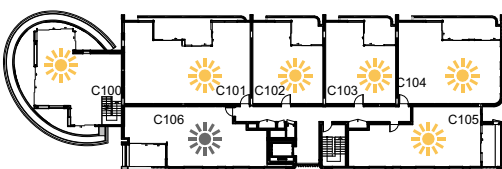

4 LEVEL 03

Scale NTS

- Min. 3-Hour Solar Access : 16/26
Min. 3-Hour Solar Percent : 62%
- No Direct Solar : 6/26
No Direct Solar Percent: 23%



5 LEVEL 04

Scale NTS

- Min. 3-Hour Solar Access : 16/26
Min. 3-Hour Solar Percent : 62%
- No Direct Solar : 6/26
No Direct Solar Percent: 23%



6 LEVEL 05

Scale NTS

- Min. 3-Hour Solar Access : 22/24
Min. 3-Hour Solar Percent : 92%
- No Direct Solar : 2/24
No Direct Solar Percent: 8%

D1-D4 SUMMARY (9AM-3PM)


- Min. 3-Hour Solar Access : 93/155
Min. 3-Hour Solar Percent : 60%
- No Direct Solar : 32/155
No Direct Solar Percent: 21%

DRAWING TO BE READ IN CONJUNCTION WITH A0000
LEGEND, RELEVANT SCHEDULES AND PROJECT
SPECIFICATION.

LEGEND



DATE	REVISION	REV	BY	CHK
30/04/2021	FOR INFORMATION	00		
15/06/2021	FOR INFORMATION	01	SK	MB
6/08/2021	FOR INFORMATION	02	SK	MB
17/09/2021	FOR DRP	03	SK	MB
3/12/2021	FOR DA SUBMISSION	04	SK	MB
23/05/2022	FOR DA SUBMISSION	05	SK	MB

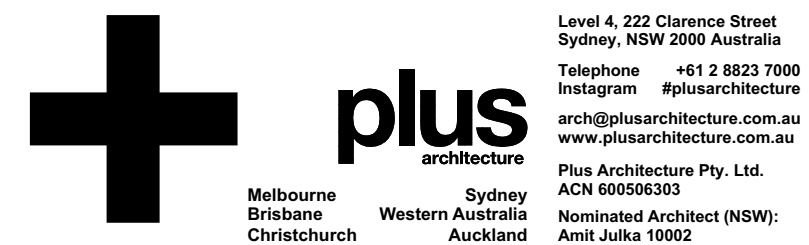

CONSULTANTS		
TOWN PLANNER	☐ ETHOS URBAN	T (02) 9956 6962
STRUCTURAL/ CIVIL	☐ NORTHROP	T (02) 9241 4188
FIRE ENG.	☐ AFFINITY FIRE	T (02) 9194 0590
ACOUSTIC ENG.	☐ ACOUSTIC LOGIC	T (02) 8339 8000
TRAFFIC ENG.	☐ ASON	T (02) 9083 6601
LANDSCAPE	☐ GROUP GSA	T (02) 9361 4144
WASTE	☐ MRA CONSULTING	T (02) 8541 6169
WIND	☐ WINDTECH	T (02) 9503 0300
ACCESS	☐ MORRIS GODING ACCESS CONSULTING	T (02) 9692 9322
BCA	☐ BCA LOGIC	T (02) 9411 5360
GREEN STAR	☐ NORTHROP	T (02) 9241 4188

PROJECT
Shell Cove Precinct D
Shellharbour, NSW

DRAWING TITLE
**SOLAR COMPLIANCE -
COMBINED D1-D3**







DEVELOPMENT APPLICATION

DATE 23/05/2022	PLOT DATE 25/05/2022	SCALE 1:800 @A1
DRAWN SK	CHECKED MB	



JOB NO.
20532

In accepting and utilising this document the recipient agrees that Plus Architecture Pty. Ltd. ACN 680206303, retain all common law, statutory law and other rights including copyright and intellectual property rights. The recipient agrees not to use this document for any purpose other than its intended use, to waive all claims against Plus Architecture resulting from unauthorised changes, or to reuse the document on other projects without the prior written consent of Plus Architecture. Under no circumstances shall transfer of this document be deemed a sale. Plus Architecture makes no warranties of fitness for any purpose. The Builder/Contractor shall verify all dimensions prior to any work commencing. Figure dimensions shall take precedence over scaled work.



DRG. NO.
D4-0520
REVISION
05

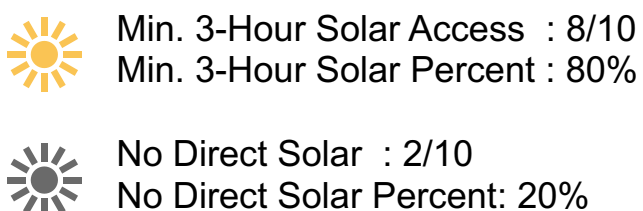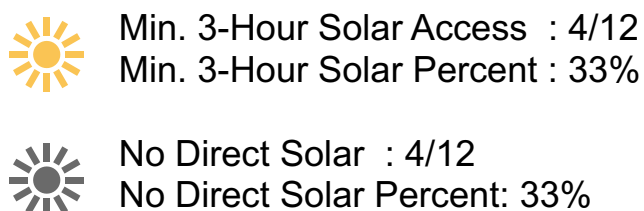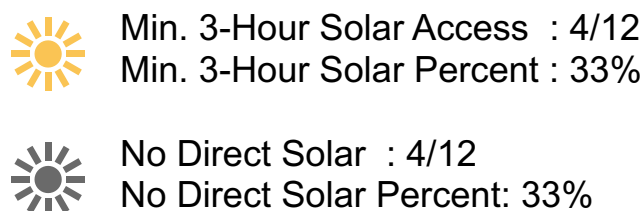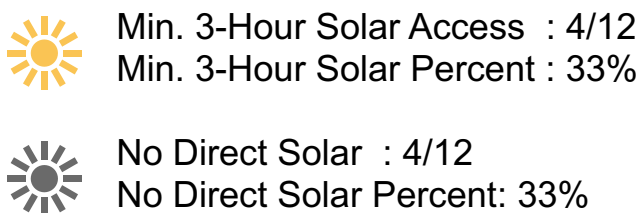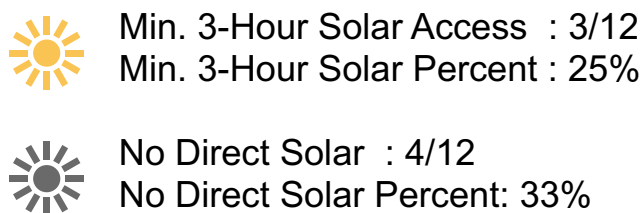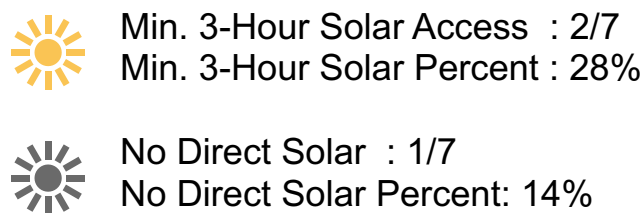

DRG. NO.
DA-0526
REVISION
04

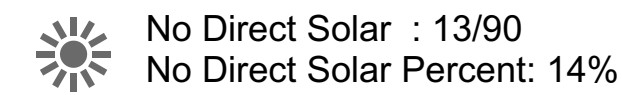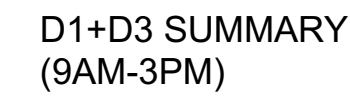

LEGEND

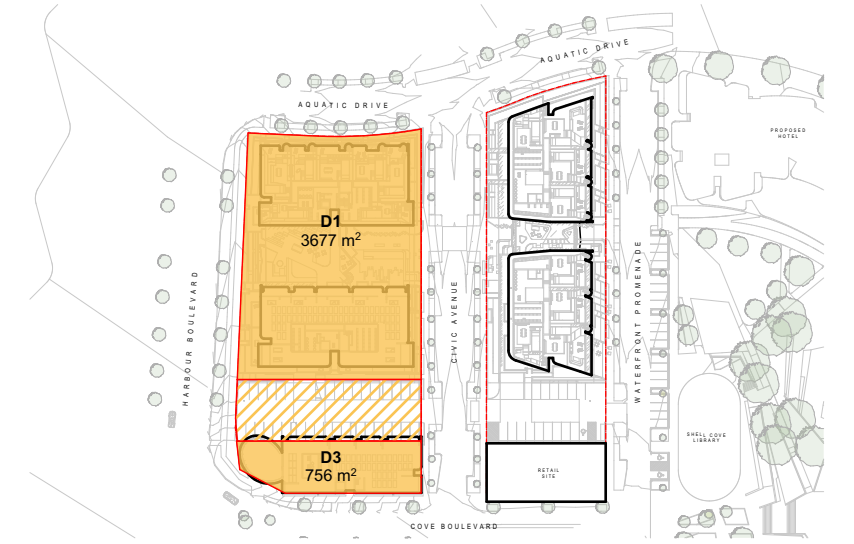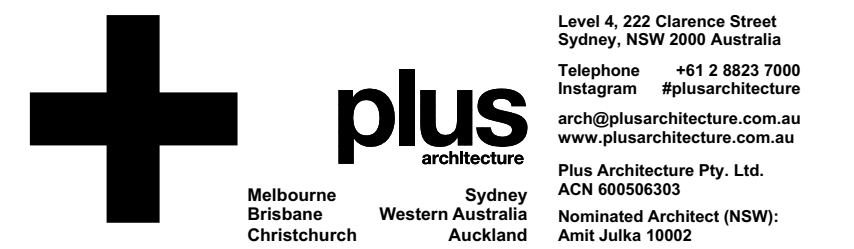[illegible]

CONSULTANTS		
TOWN PLANNER	☐	T (02) 9556 6962
STRUCTURAL/ CIVIL	☐	T (02) 9241 4188
FIRE ENG.	☐	T (02) 9194 0590
ACOUSTIC ENG.	☐	T (02) 8339 8000
TRAFFIC ENG.	☐	T (02) 9083 6601
LANDSCAPE	☐	T (02) 9361 4144
WASTE	☐	T (02) 8541 6169
WIND	☐	T (02) 9563 0300
ACCESS	☐	T (02) 9692 9322
BCA	☐	T (02) 9411 5360
GREEN STAR	☐	T (02) 9241 4188

PROJECT
Shell Cove Precinct D
Shellharbour, NSW

DRAWING TITLE
**ADG SOLAR COMPLIANCE -
D1+D3**

DEVELOPMENT APPLICATION


DATE 23/05/2022	PLOT DATE 4/07/2022	SCALE @A1
DRAWN SK	CHECKED MB	

JOB NO.
20532



In accepting and utilizing this document the recipient agrees that Plus Architecture Pty. Ltd. ACN 600506303, retain all common law, statutory law and other rights including copyright and intellectual property rights. The recipient agrees not to use this document for any purpose other than its intended use; to waive all claims against Plus Architecture resulting from unauthorized changes; or to reuse the document on other projects without the prior written consent of Plus Architecture. Under no circumstances shall transfer of this document be deemed a sale. Plus Architecture makes no warranties of fitness for any purpose.

The Builder/Contractor shall verify job dimensions prior to any work commencing. Figured dimensions shall take precedence over scaled work.




DRG. NO.
DA-0530
REVISION
04

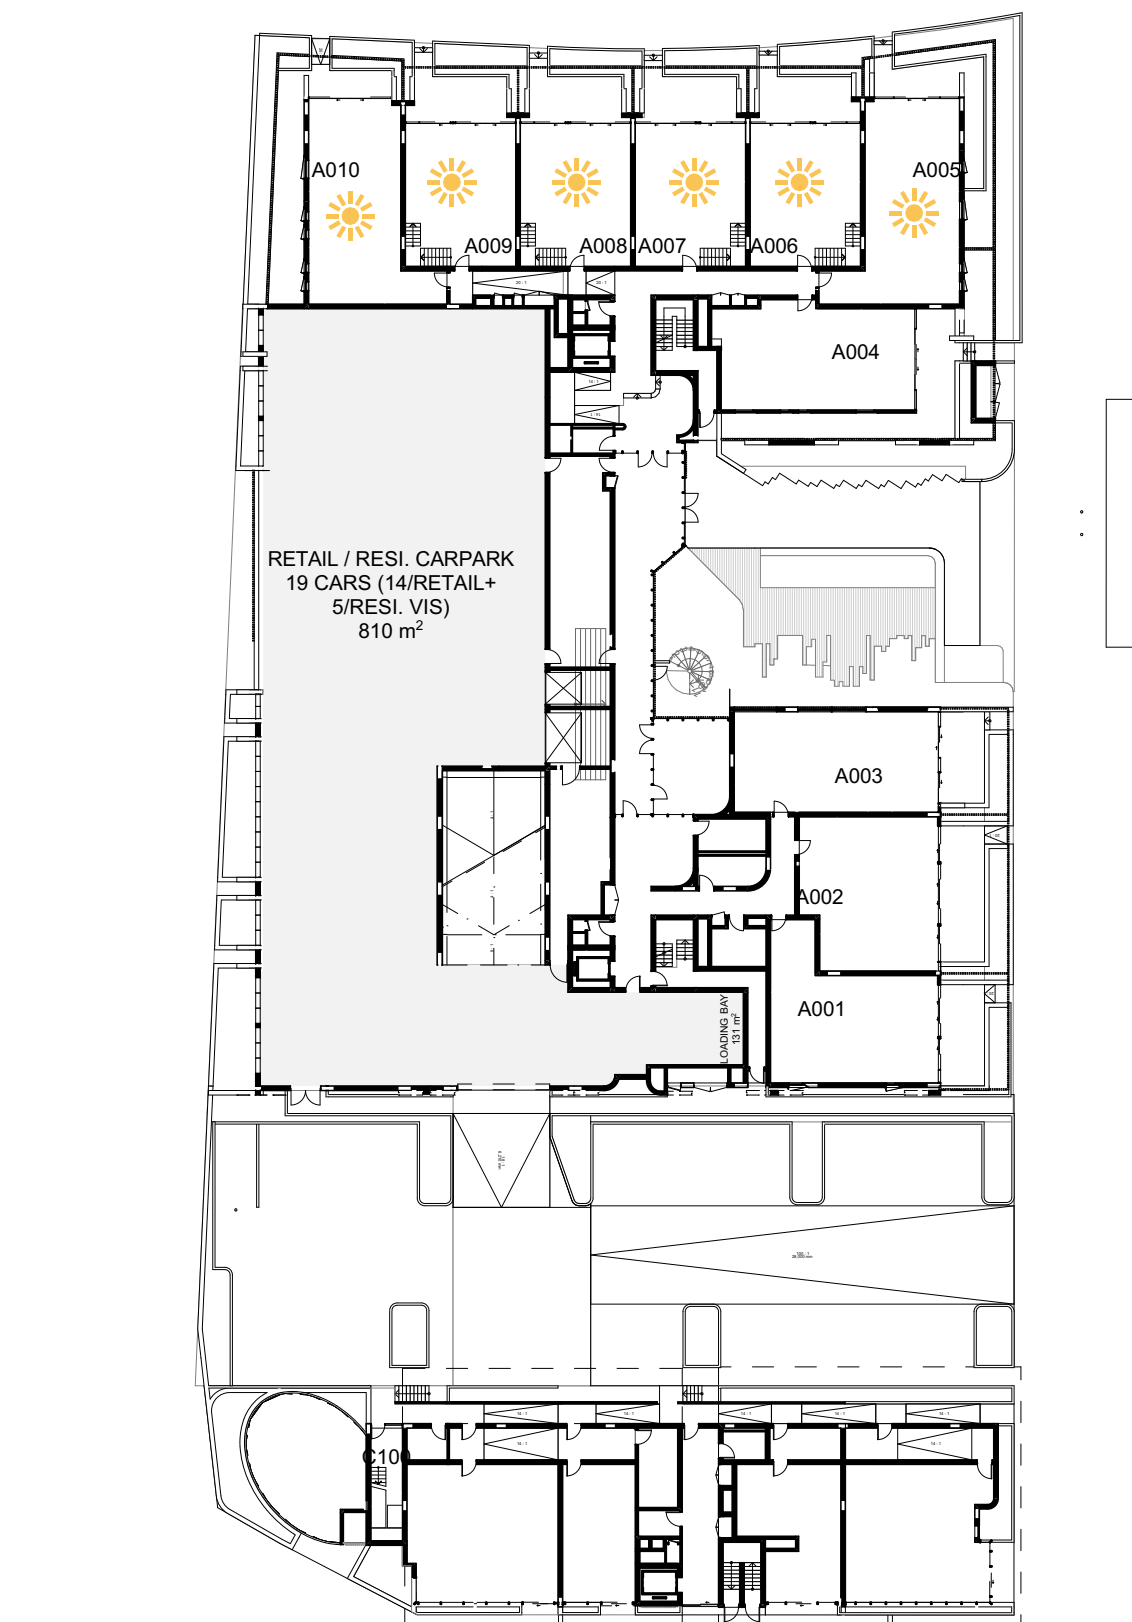




GROUND FLOOR
Scale NTS

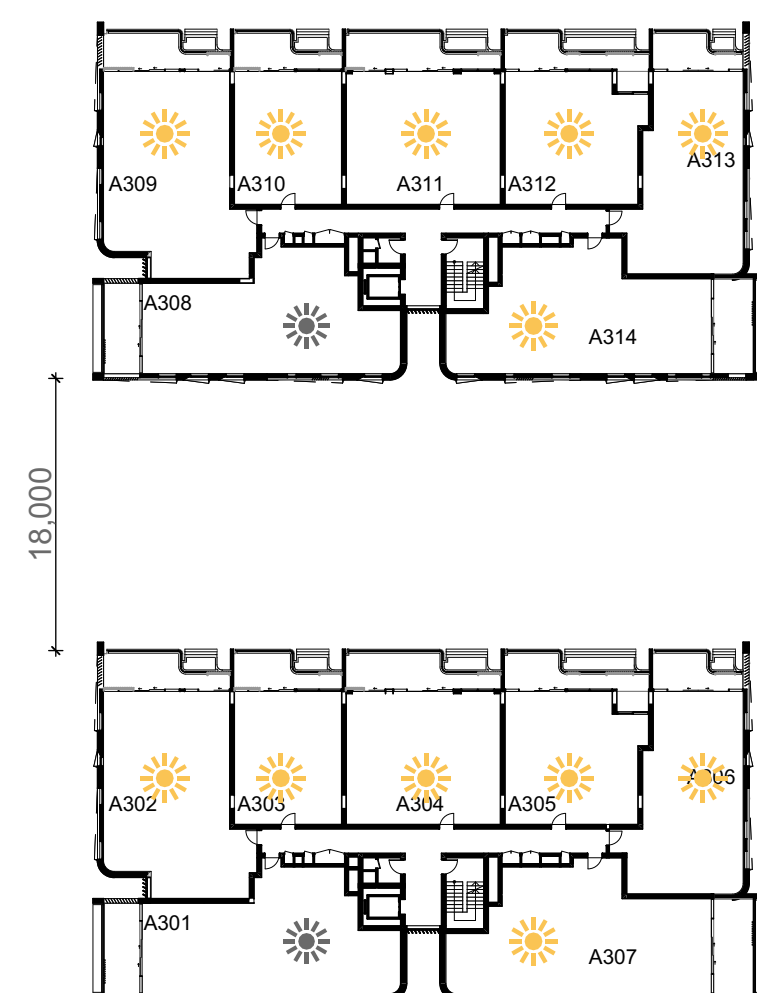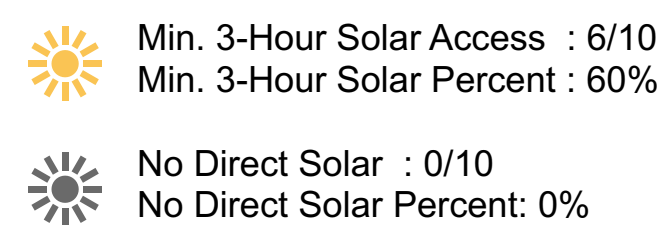




LEVEL 03
Scale NTS

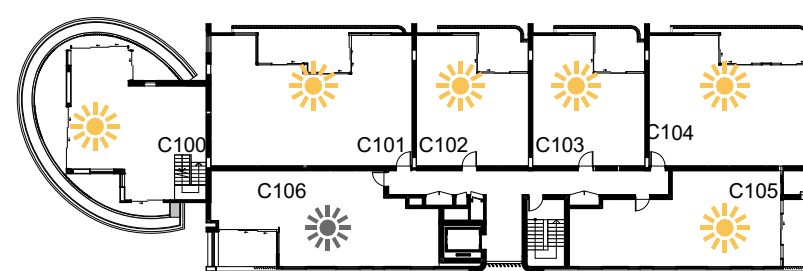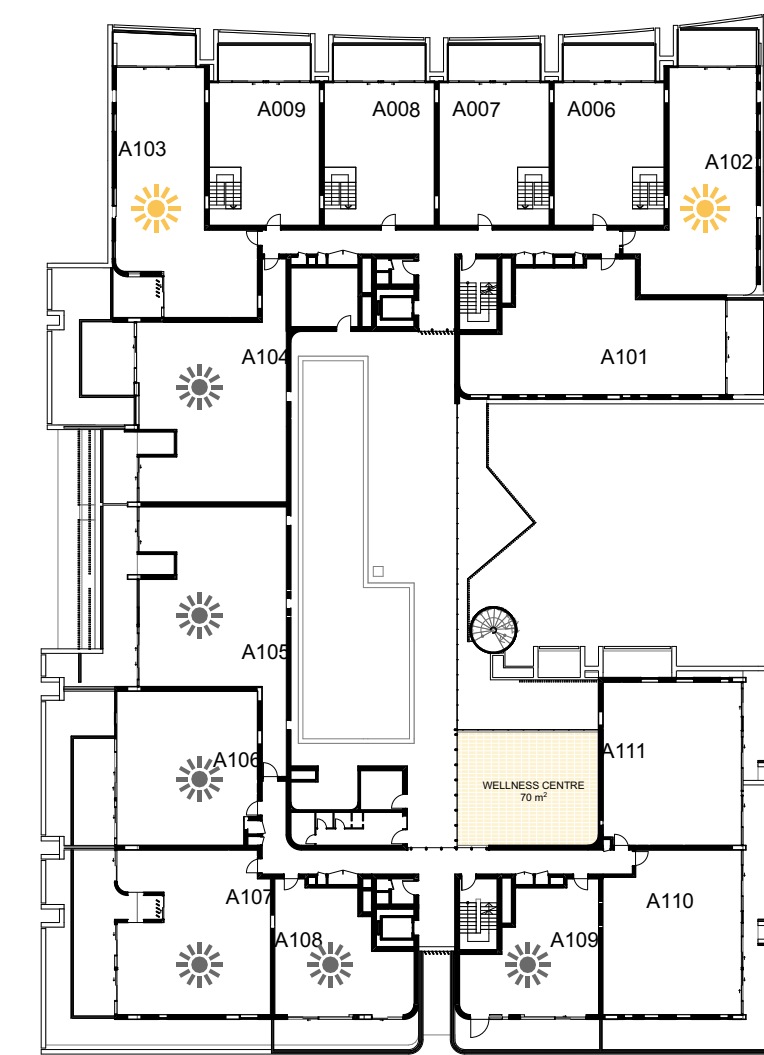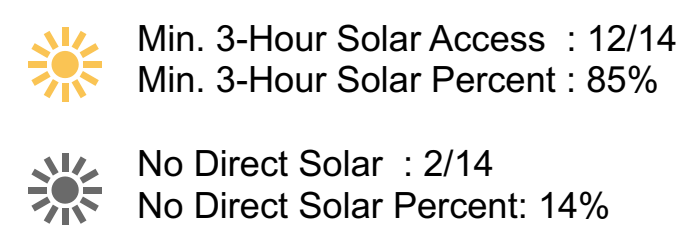




LEVEL 01
Scale NTS

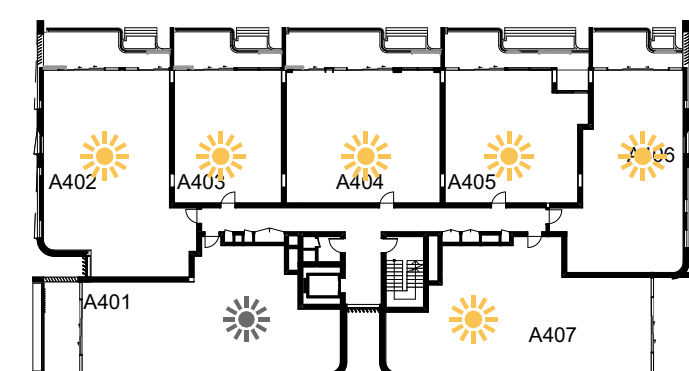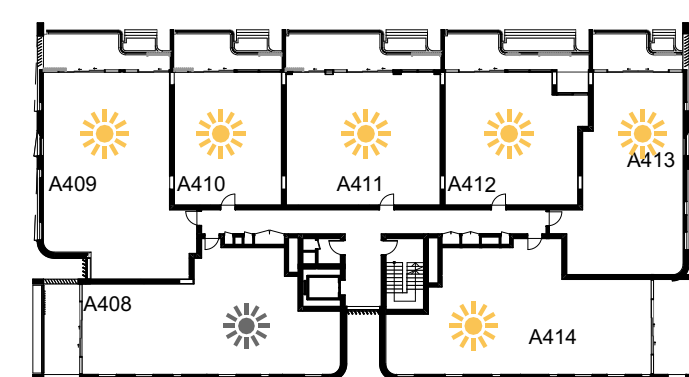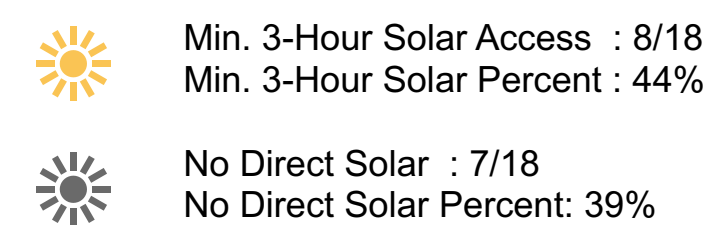

LEVEL 04
Scale NTS

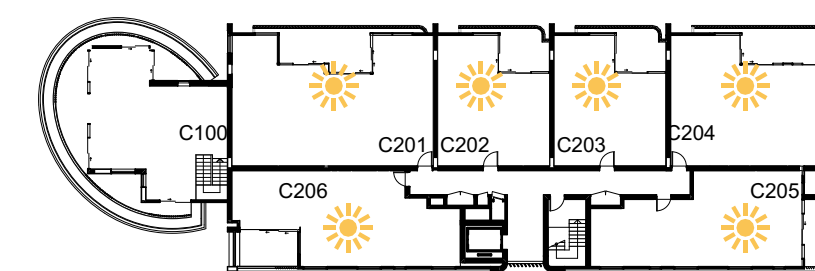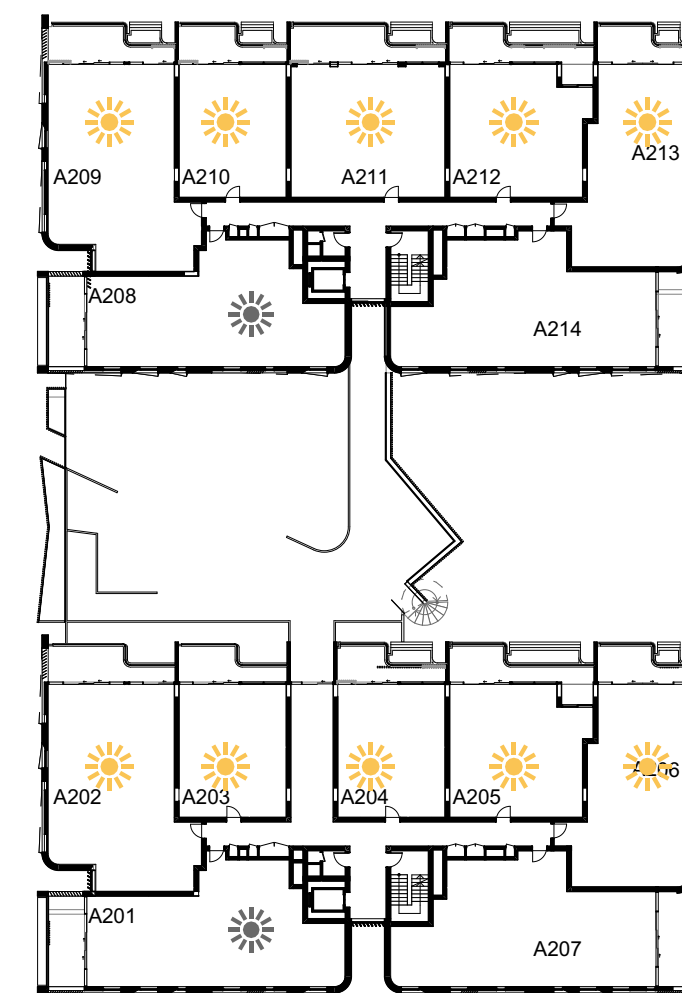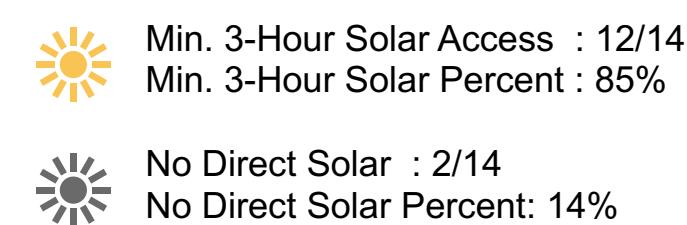

LEVEL 02
Scale NTS

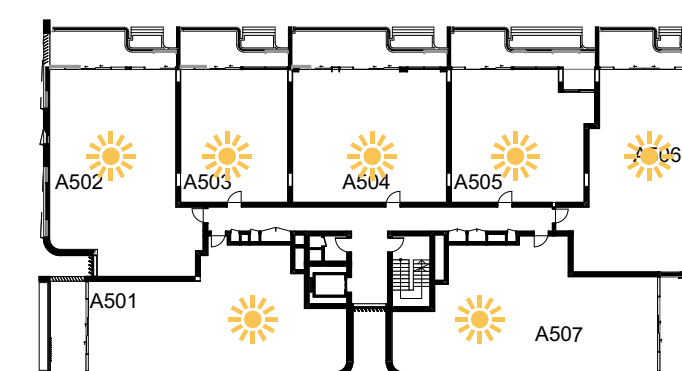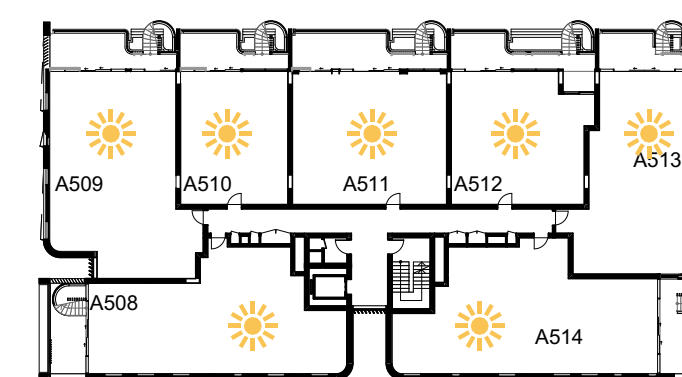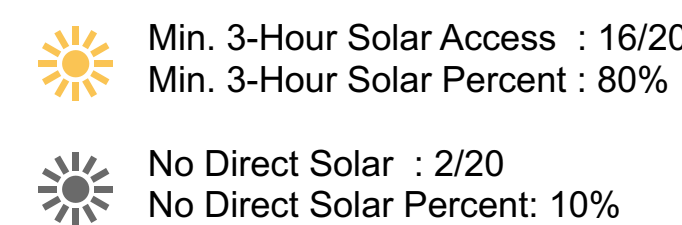

LEVEL 05
Scale NTS

