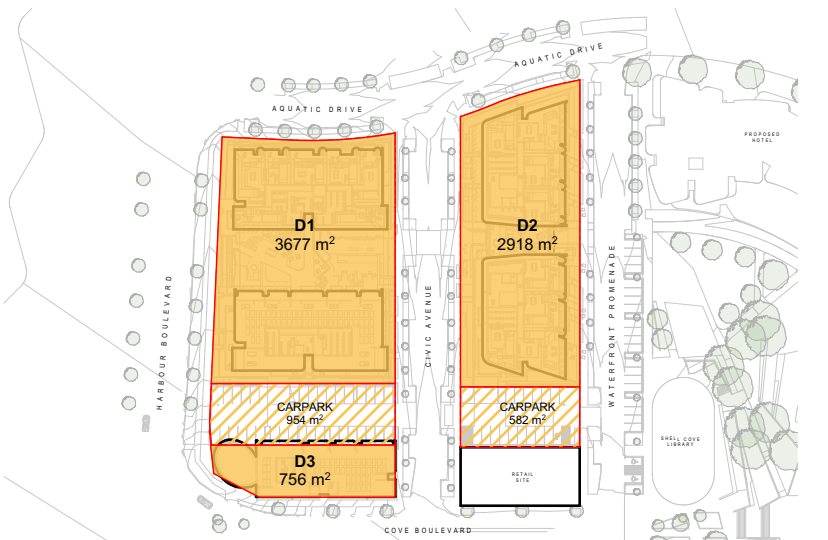


LEGEND

[illegible]

CONSULTANTS		
TOWN PLANNER	☐	ETHOS URBAN T (02) 9956 6962
STRUCTURAL/ CIVIL	☐	NORTHROP T (02) 9241 4188
FIRE ENG.	☐	AFFINITY FIRE T (02) 9194 0590
ACOUSTIC ENG.	☐	ACOUSTIC LOGIC T (02) 8339 8000
TRAFFIC ENG.	☐	ASON T (02) 9083 6601
LANDSCAPE	☐	GROUP GSA T (02) 9361 4144
WASTE	☐	MRA CONSULTING T (02) 8541 6169
WIND	☐	WINDTECH T (02) 9503 0200
ACCESS	☐	MORRIS GODING ACCESS CONSULTING T (02) 9692 9322
BCA	☐	BCA LOGIC T (02) 9411 5360
GREEN STAR	☐	NORTHROP T (02) 9241 4188

PROJECT
Shell Cove Precinct D
Shellharbour, NSW

DRAWING TITLE


**CROSS VENTILATION -
COMBINED D1-D3**

DEVELOPMENT APPLICATION

DATE 23/05/2022	PLOT DATE 25/05/2022	SCALE 1:800 @A1
DRAWN SK	CHECKED MB	


JOB NO. **20532** 

In accepting and utilizing this document the recipient agrees that Plus Architecture Pty. Ltd. ACHN 600500303, retain all common law, statutory law and other rights including copyright and intellectual property rights. The recipient agrees not to use this document for any purpose other than as intended use by the architect against Plus Architecture resulting from unauthorised changes; or to reuse the document on other projects without the prior written consent of Plus Architecture. Under no circumstances shall transfer of this document be deemed a sale. Plus Architecture makes no warranties of fitness for any purpose. The Builder/Contractor shall verify job dimensions prior to any work commencing. Figure dimensions shall take precedence over scaled work.

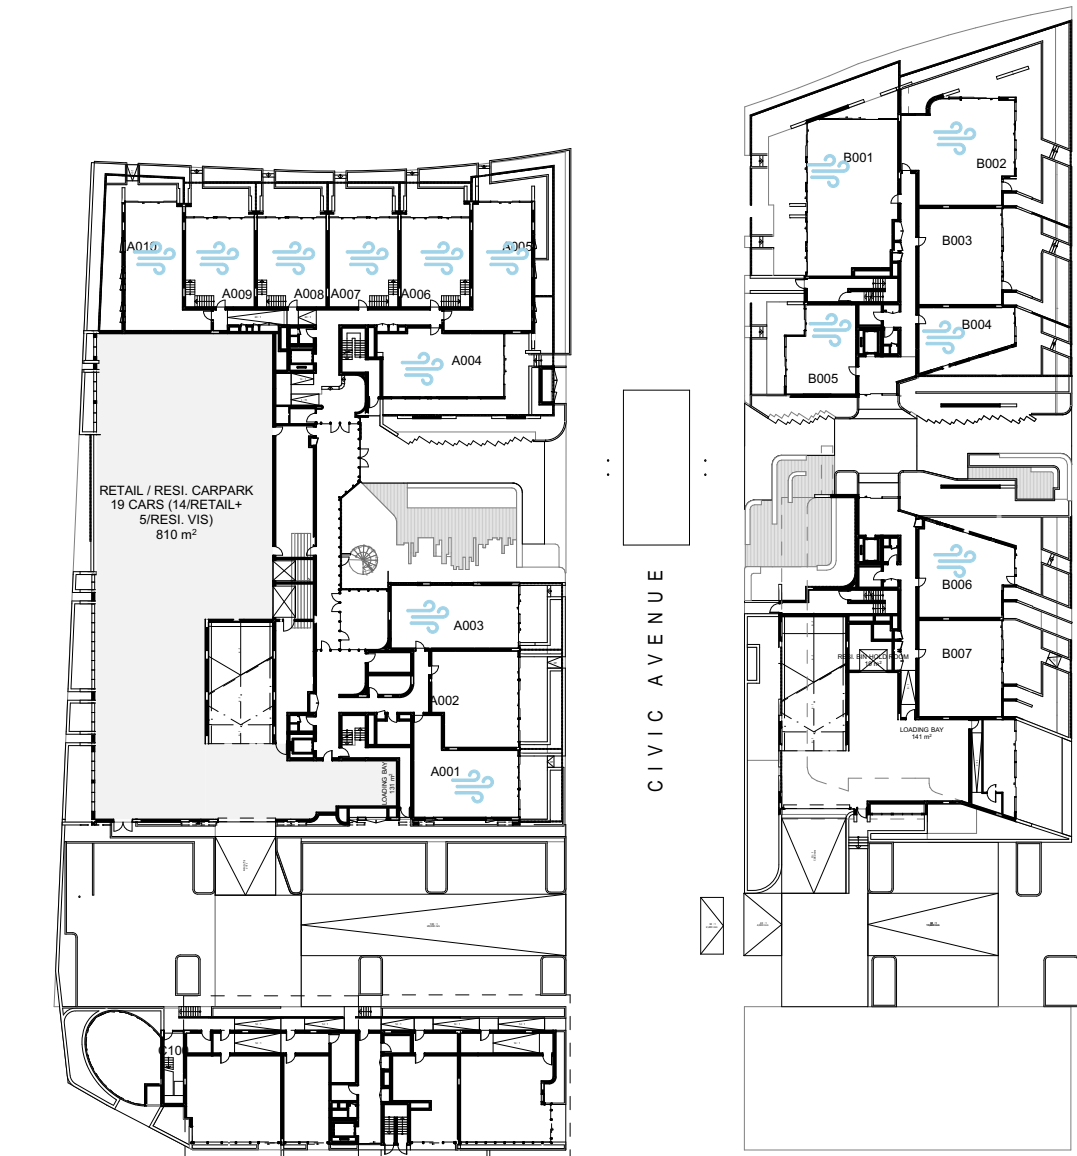


1 GROUND FLOOR

Scale NTS

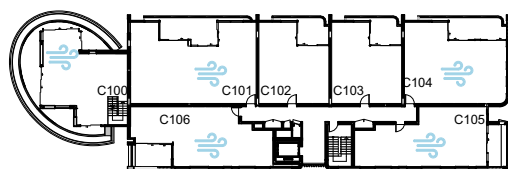



2 LEVEL 01

Scale NTS

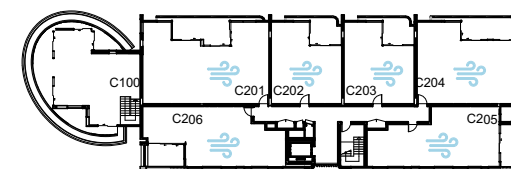

3 LEVEL 02

Scale NTS

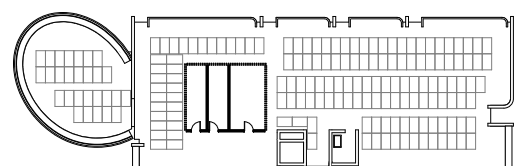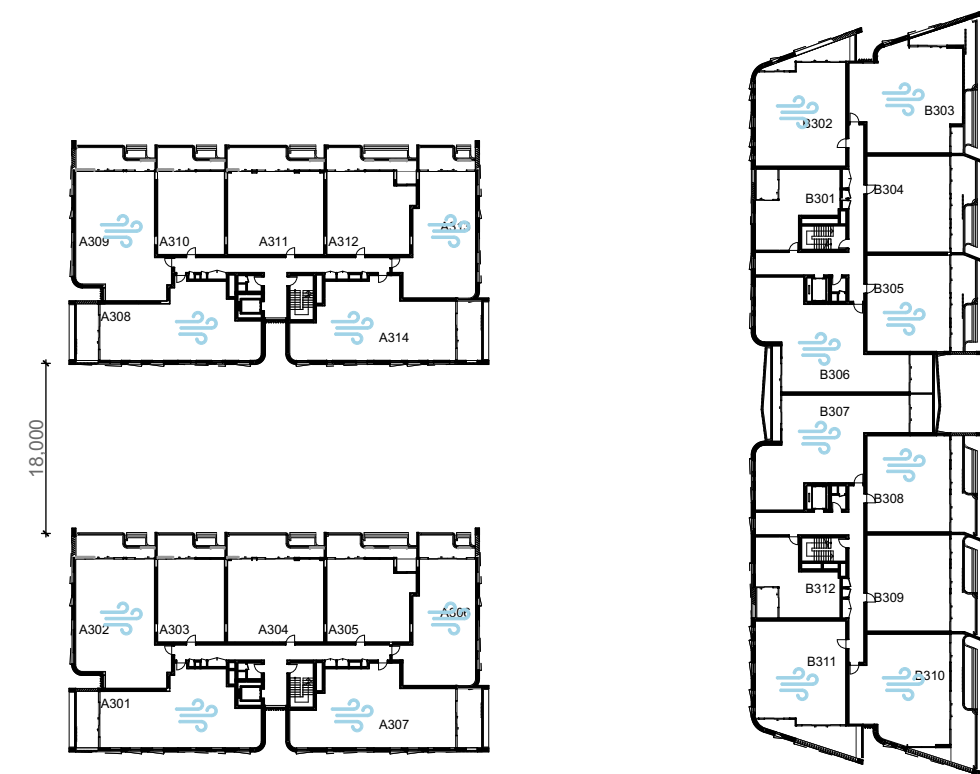

4 LEVEL 03

Scale NTS



5 LEVEL 04


Scale NTS



6 LEVEL 05



Scale NTS



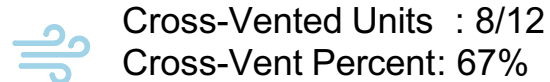

DRG. NO.
DA-0527
REVISION
04

LEGEND

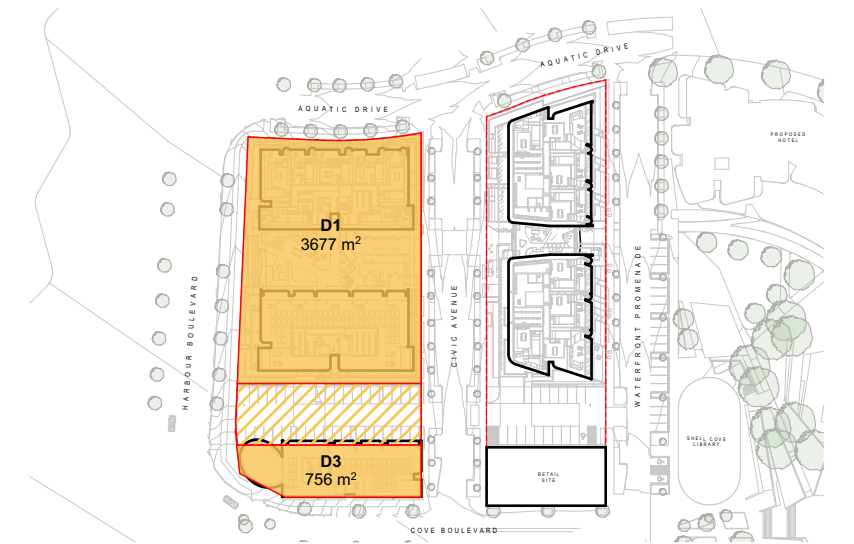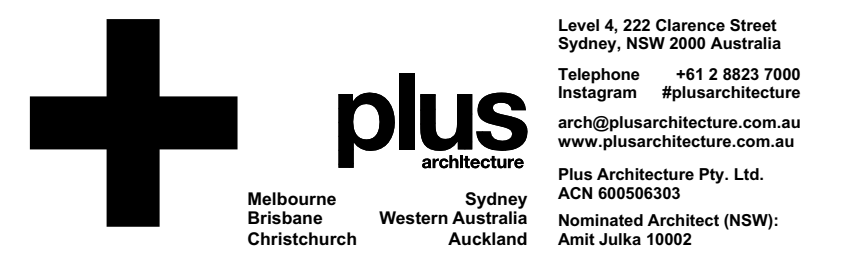[illegible]

CONSULTANTS		
TOWN PLANNER	☐	ETHOS URBAN T (02) 9556 6962
STRUCTURAL/ CIVIL	☐	NORTHROP T (02) 9241 4188
FIRE ENG.	☐	AFFINITY FIRE T (02) 9194 0590
ACOUSTIC ENG.	☐	ACOUSTIC LOGIC T (02) 8339 8000
TRAFFIC ENG.	☐	ASON T (02) 9083 6601
LANDSCAPE	☐	GROUP GSA T (02) 9361 4144
WASTE	☐	MRA CONSULTING T (02) 8541 6169
WIND	☐	WINDTECH T (02) 9563 0300
ACCESS	☐	MORRIS CODING ACCESS CONSULTING T (02) 9692 9322
BCA	☐	BCA LOGIC T (02) 9411 5360
GREEN STAR	☐	NORTHROP T (02) 9241 4188

PROJECT
Shell Cove Precinct D
Shellharbour, NSW

DRAWING TITLE

**CROSS VENTILATION
DIAGRAMS - D1+D3**


DEVELOPMENT APPLICATION

DATE 23/05/2022	PLOT DATE 4/07/2022	SCALE @A1
DRAWN SK	CHECKED MB	




JOB NO.
20532

In accepting and utilizing this document the recipient agrees that Plus Architecture Pty. Ltd. ACN 600506303, retain all common law, statutory law and other rights including copyright and intellectual property rights. The recipient agrees not to use this document for any purpose other than its intended use; to waive all claims against Plus Architecture resulting from unauthorised changes; or to reuse the document on other projects without the prior written consent of Plus Architecture. Under no circumstances shall transfer of this document be deemed a sale. Plus Architecture makes no warranties of fitness for any purpose. The Builder/Contractor shall verify job dimensions prior to any work commencing. Figured dimensions shall take precedence over scaled work.




DRG. NO.
DA-0531
REVISION
04

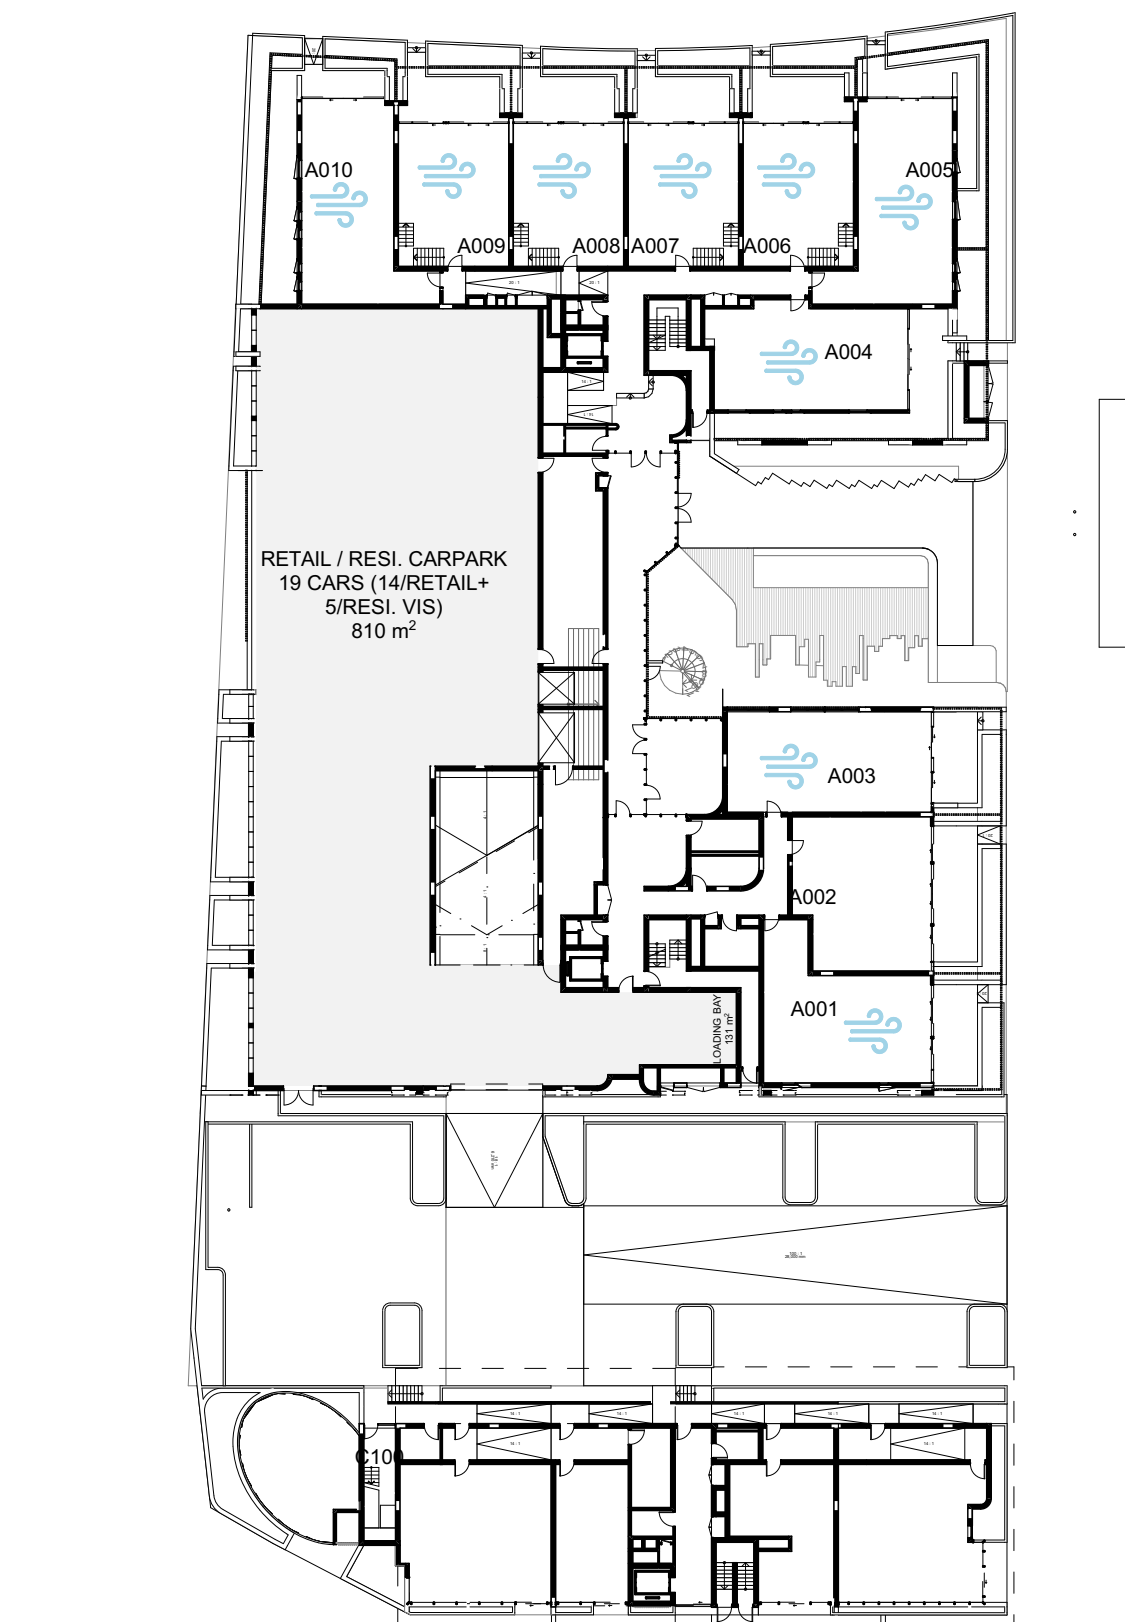




GROUND FLOOR
Scale NTS

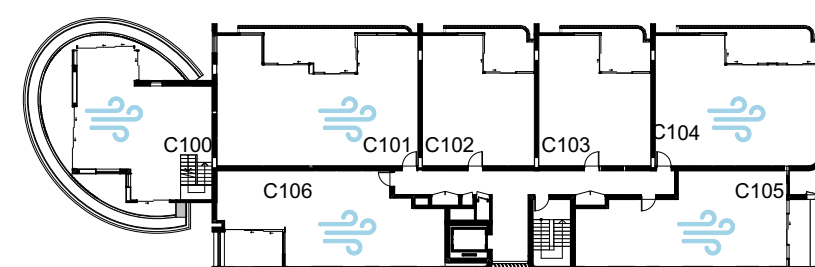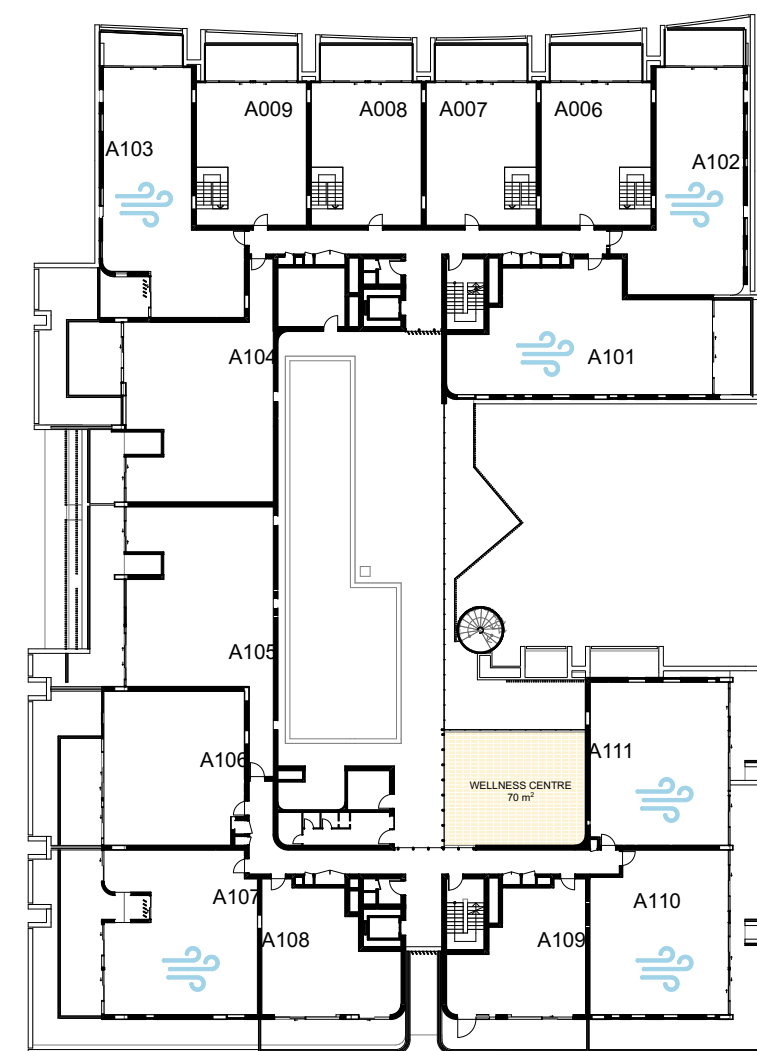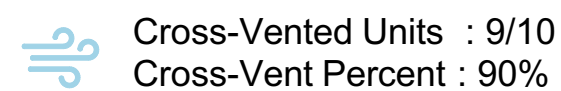



LEVEL 01
Scale NTS

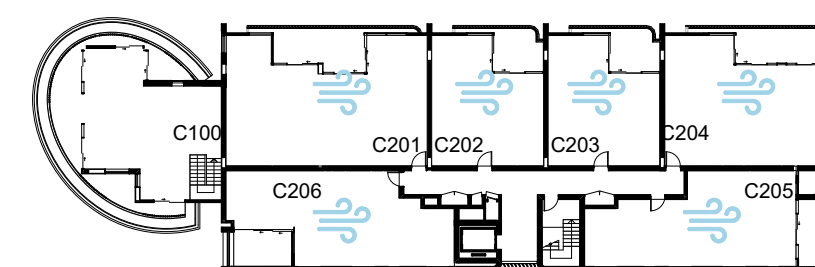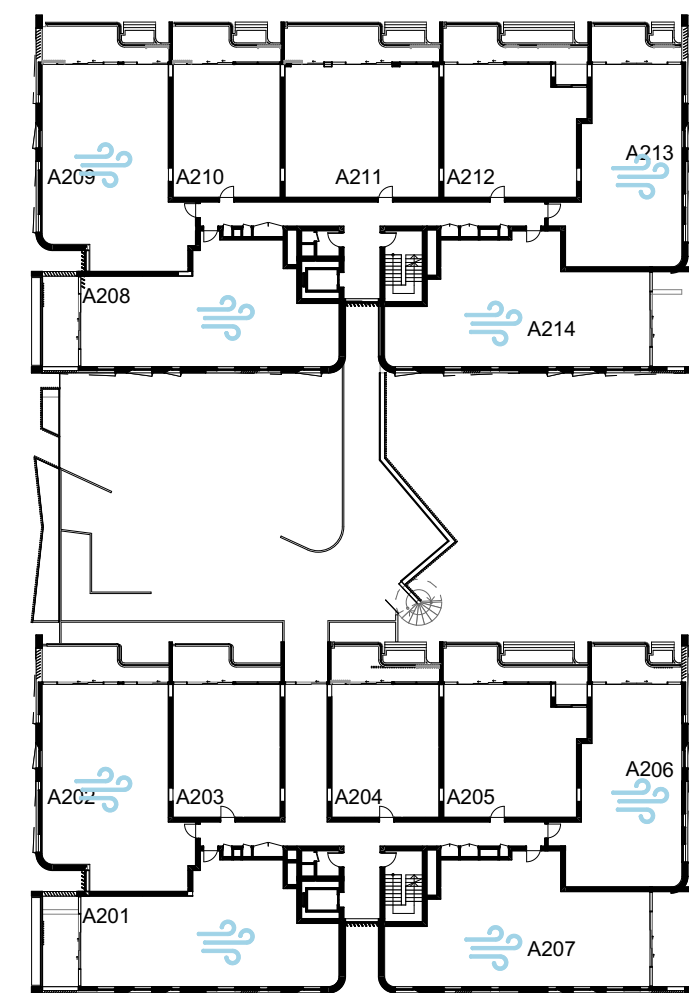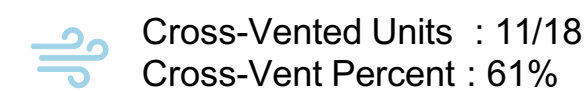



LEVEL 02
Scale NTS

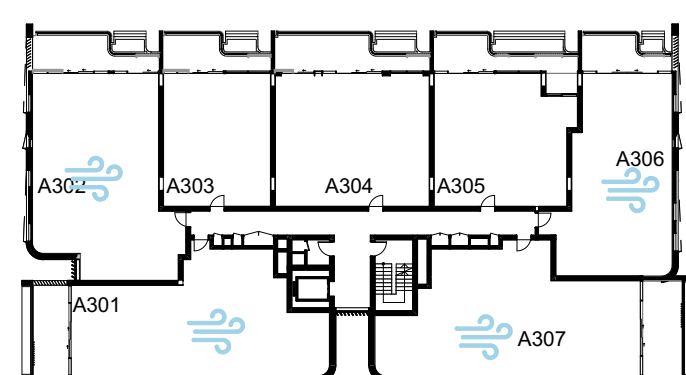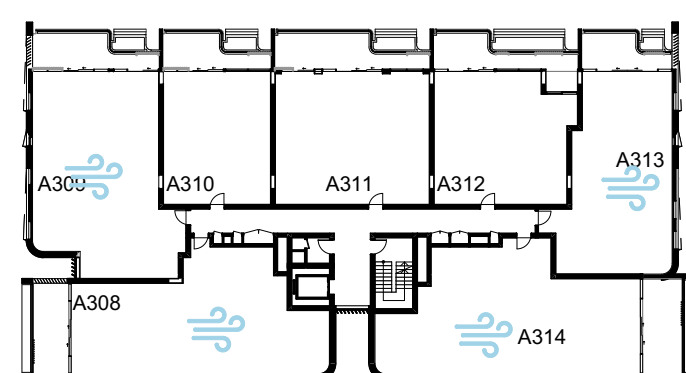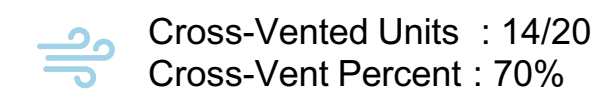

LEVEL 03
Scale NTS

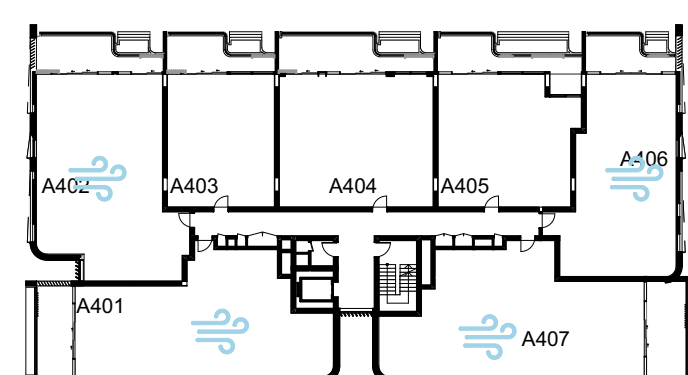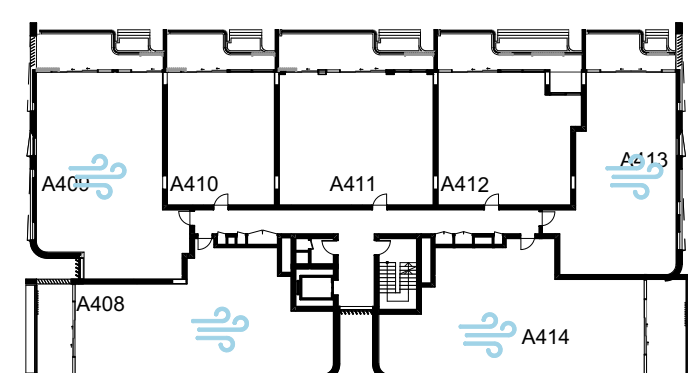

LEVEL 04
Scale NTS

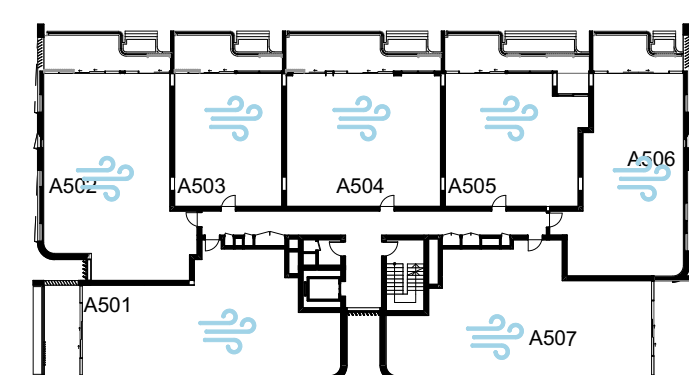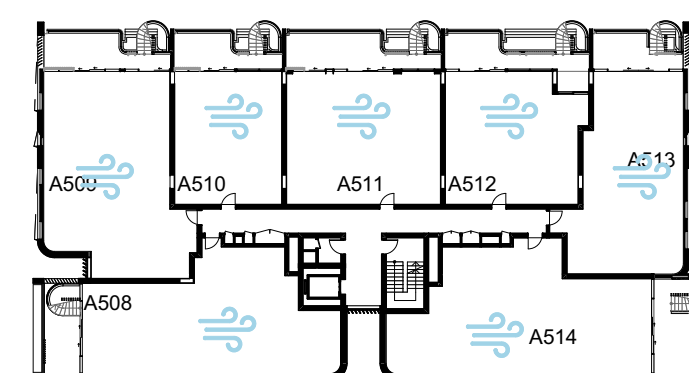

LEVEL 05
Scale NTS

