


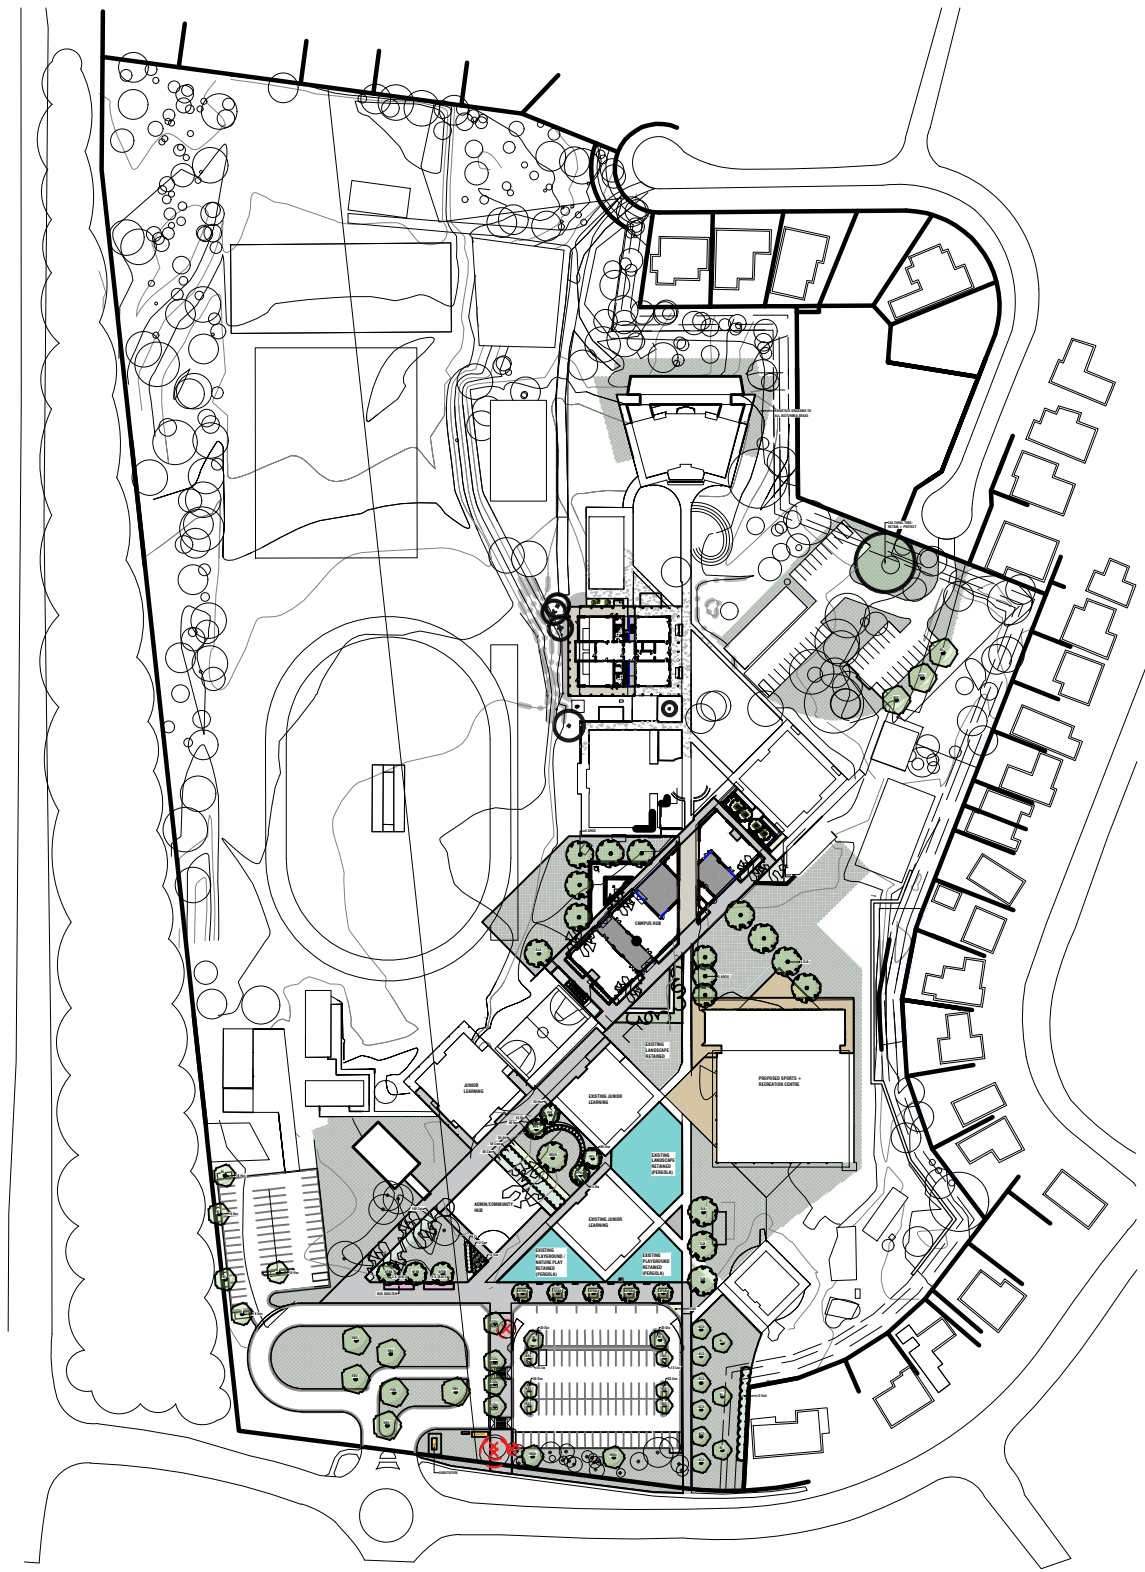

KEY PLAN



DRAWING LIST

COVER SHEET	101
TREE ASSESSMENT SHEET 1/2	201
TREE ASSESSMENT SHEET 2/2	202
TREE PROTECTION/REMOVAL PLAN	203
LANDSCAPE PLAN-GENERAL ARRANGEMENT	301
LANDSCAPE DETAIL PLAN 1/2	302
LANDSCAPE DETAIL PLAN 2/2	303
MATERIALS + IMAGES	401
DETAILS	501

REV.	DESCRIPTION	DRAWN	APPROVED	DATE
A	FOR REVIEW	JS	NH	19JUL22
B	FOR REVIEW	JS	NH	25JUL22
C	FOR APPROVAL	DF	NH	27JUL22
D	FOR APPROVAL	DF	NH	16AUG22
-	-	-	-	-
-	-	-	-	-
-	-	-	-	-
-	-	-	-	-
-	-	-	-	-
-	-	-	-	-




St Peter's Anglican College



Landscape Architect
16 ROBE STREET
DEAKIN ACT 30800
p +61 2 6273 4661
e hhl@hhl.com.au
w www.hhl.com.au

Harris Hobbs Landscapes acknowledges the Ngurnawal people, the traditional custodians of the land on which we live, work, rest and play.

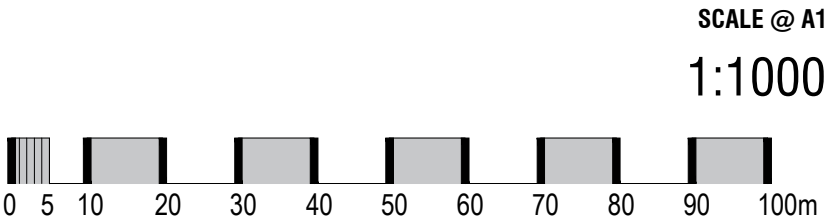

STATUS DEVELOPMENT APPROVAL

DATE	AUG 2022
CLIENT	ANGLICAN DIOCESAN SERVICES




PROJECT	ST PETERS ANGLICAN COLLEGE BROULEE
DRAWING TITLE	COVER SHEET

JOB 22105 REV D DWG 101



LEGEND

TREE QUALITY ASSESSMENT

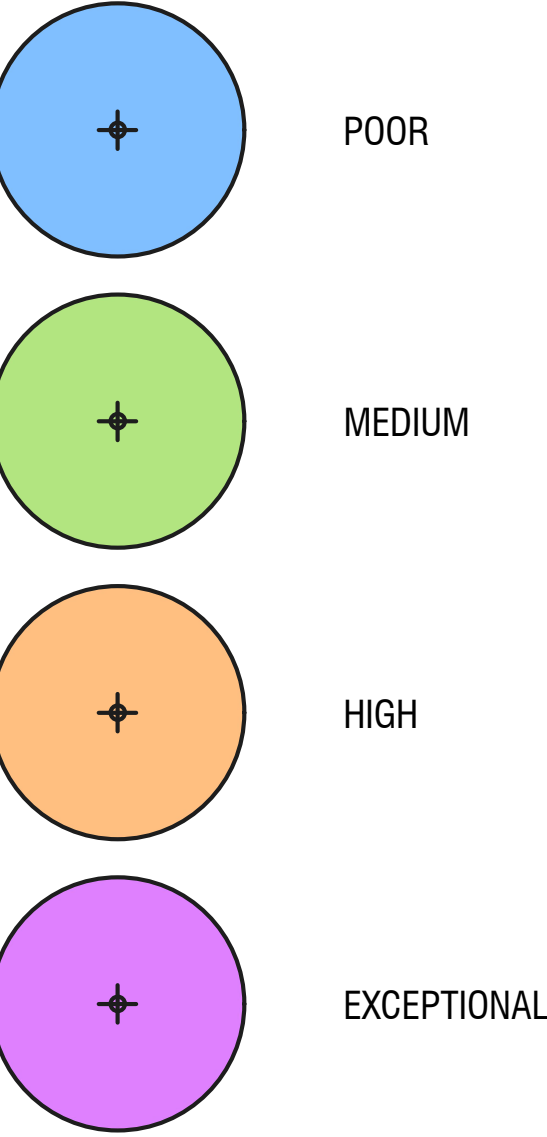

TREE IDENTIFICATION
102 Cgu [M] TREE ASSESSMENT NUMBER
102 Cgu [M] TREE SPECIES
102 Cgu [M] TREE QUALITY RATING

TREE ASSESSMENT SPECIES LIST		
CODE	SPECIES	COMMON NAME
Bin	Banksia integrifolia	Coastal Banksia
Cgu	Corymbia gummifera	Red Bloodwood
Elo	Eucalyptus longifolia	Woollybutt
Ere	Elaeocarpus reticulatus	Blueberry Ash

REV.	DESCRIPTION	DRAWN	APPROVED	DATE
A	FOR REVIEW	DF	NH	05JUL22
-	-	-	-	-
-	-	-	-	-
-	-	-	-	-
-	-	-	-	-
-	-	-	-	-
-	-	-	-	-
-	-	-	-	-
-	-	-	-	-
-	-	-	-	-




St Peter's Anglican College




Landscape Architect
18 ROBE STREET
DEAKIN ACT 2600
p +61 2 6273 4661
e hhl@hhl.com.au
w www.hhl.com.au

Harris Hobbs Landscapes acknowledges the Ngurnnawal people, the traditional custodians of the land on which we live, work, rest and play.




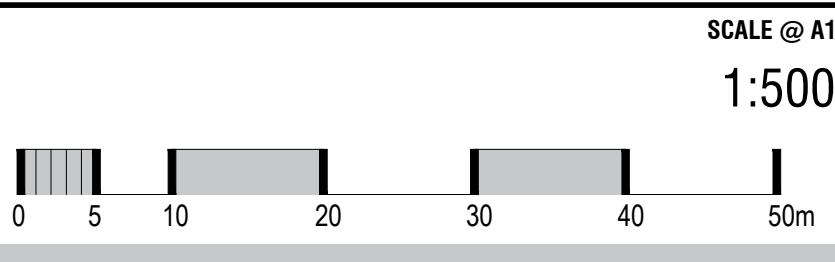


STATUS DEVELOPMENT APPROVAL

PROJECT		DRAWING TITLE	
ST PETERS ANGLICAN COLLEGE BROULEE		TREE ASSESSMENT - SHEET 1	
CLIENT ANGLICAN DIOCESAN SERVICES		JOB 22105	
DATE JULY 2022		REV A	
DWG 201		DWG 201	

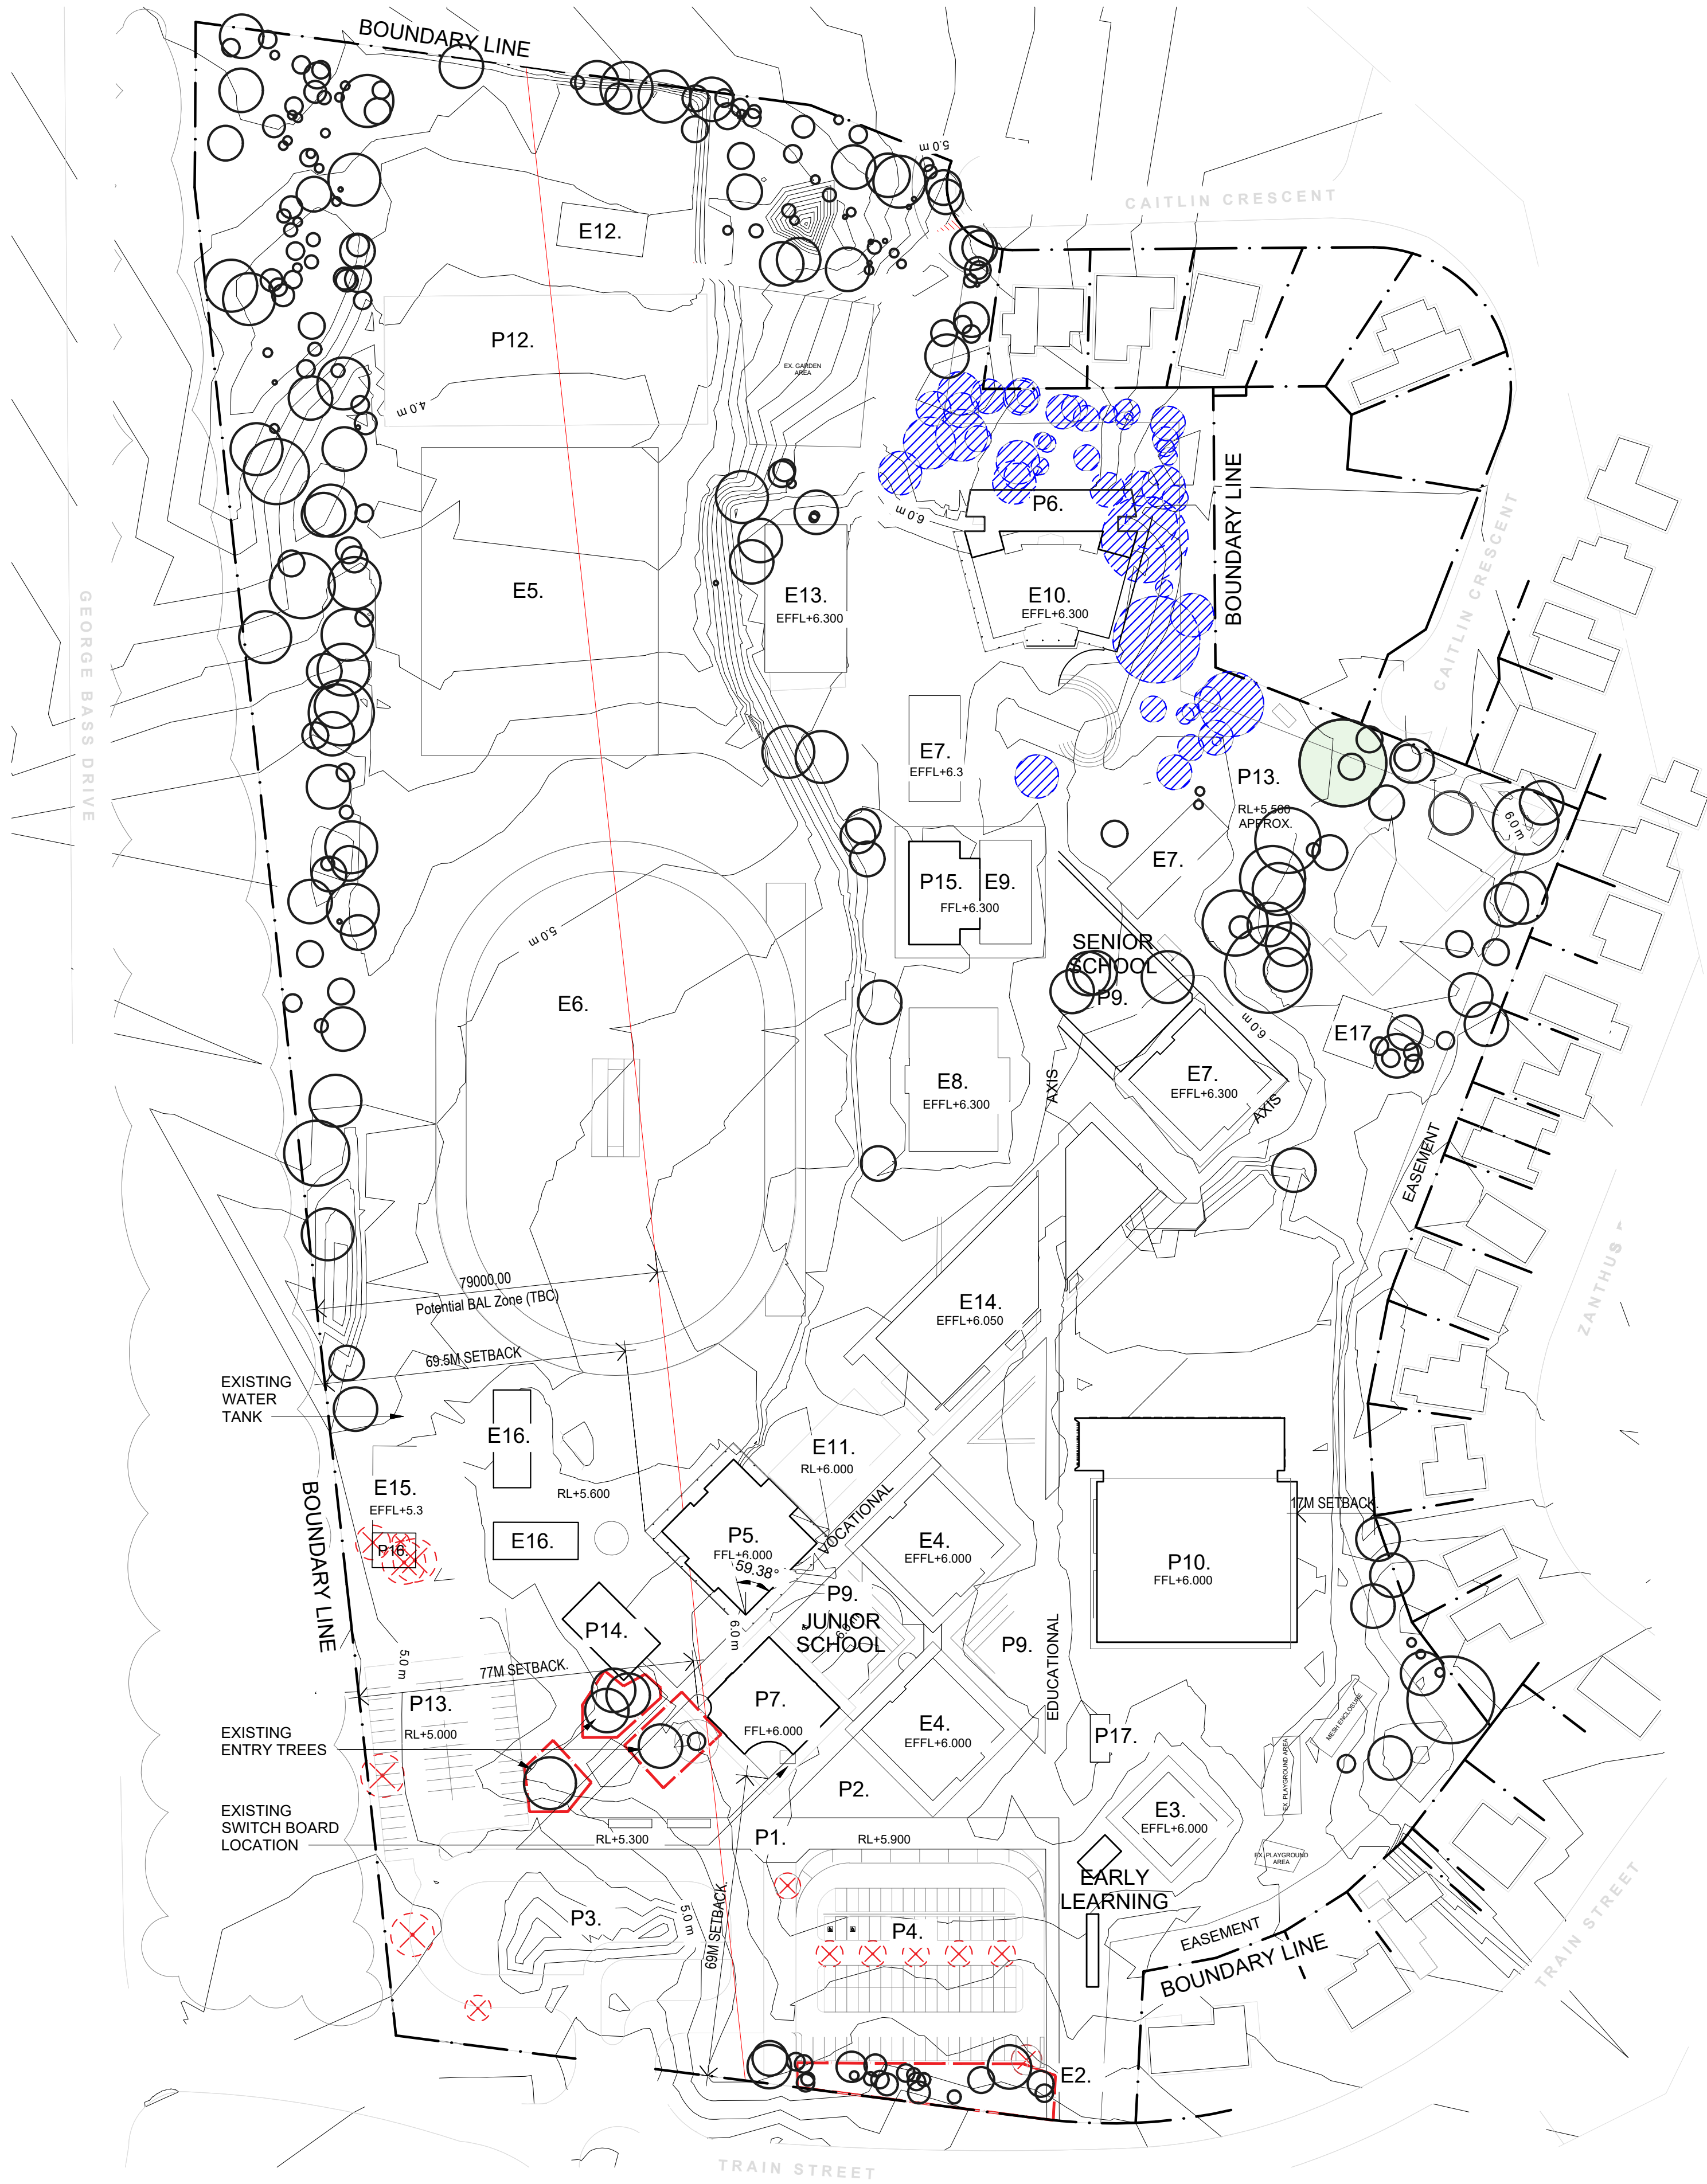

LEGEND

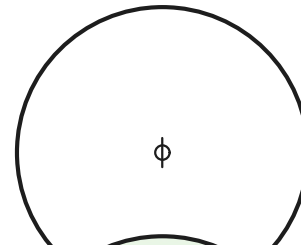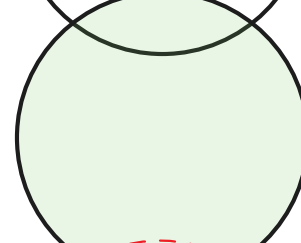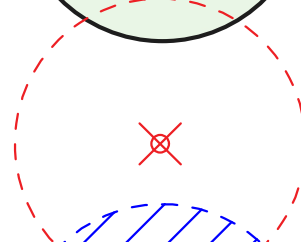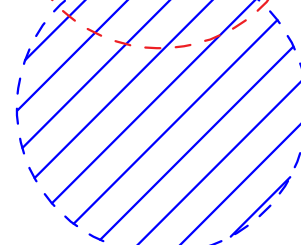-  existing trees retained
-  cultural tree: retain and protect (refer cultural heritage assessment)
-  existing trees removed
-  existing tree within apz to be removed as per tree management plan
refer to vegetation management plan for further information on removal of existing trees within asset protection zones.
-  temporary construction fencing

TREE PROTECTION NOTES

INSTALL 1800mm TALL CONTINUOUS CHAIN MESH PANELS SUPPORTED BY CONCRETE BASES TO ISOLATE CONSTRUCTION SITE WORKS AND VERGES AS SHOWN ON DRAWING.

ALL FENCING TO BE ERECTED ON COMMENCEMENT OF SITE WORK AND REMOVED AT COMPLETION OF CONSTRUCTION. THE FENCE IS TO REMAIN CONTINUOUS THROUGHOUT THE PROJECT, EXCEPT WHERE APPROVED SERVICE INSTALLATION OCCURS.

EXCAVATE WITH EXTREME CARE WITHIN TREE PROTECTION ZONES (CANOPY + 2m) EXPOSE ROOTS AND CUT ALL ROOTS >50mm DIA BY HAND SAW.

ALL EXPOSED ROOTS ARE TO BE KEPT DAMP (THROUGH WRAPPING IN WET HESSIAN OR SIMILAR) AND BACKFILLED AS SOON AS POSSIBLE.
ANY PRUNING TO REMOVE BRANCHES TO BE IN ACCORDANCE WITH AUSTRALIAN STANDARD 4373 'PRUNING OF AMENITY TREES'.

IT IS THE RESPONSIBILITY OF THE BUILDER TO ENSURE THAT ANY DISTURBANCES TO THE VERGE, TREES, PATHS, KERBS, ROADWAYS OR SERVICES OCCURING FROM EITHER CONSTRUCTION WORKS OR STORAGE OF MACHINERY/MATERIALS DURING THE CONSTRUCTION. WORKS ARE RECTIFIED TO THE SATISFACTION OF RELEVANT AUTHORITIES.

NO CARPARKING OR EQUIPMENT PARKING PERMITTED ON VERGES/OPEN SPACE.

NO SITE SHEDS, STORAGE SHEDS, SITE AMENITIES OR BILLBOARDS TO BE ERECTED ON VERGES.

NO CONSTRUCTION MATERIAL TO BE STORED ON VERGES.

NO WASH DOWN AREA WITHIN TREE PROTECTION ZONES.




TRUNK PROTECTION

REV.	DESCRIPTION	DRAWN	APPROVED	DATE
A	FOR REVIEW	JS	NH	19JUL22
B	FOR REVIEW	JS	NH	25JUL22
C	FOR APPROVAL	DF	NH	27JUL22
D	FOR APPROVAL	DF	NH	16AUG22
E	STAGE 1 FOR TENDER	HJ	NH	27SEP22
F	STAGE 1 FOR TENDER	DF	NH	08FEB23
G	STAGE 1 FOR TENDER	DF	NH	09FEB23
-	-	-	-	-
-	-	-	-	-



St Peter's Anglican College

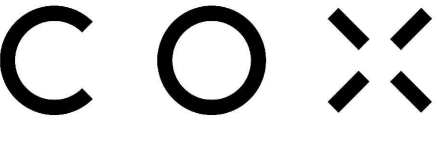


COX



HARRIS HOBBS LANDSCAPES

Landscape Architect
16 ROBE STREET
DEAKIN ACT 2600
P +61 2 6273 4661
E hhl@hhl.com.au
W www.hhl.com.au

SCALE @ A1
1:1000

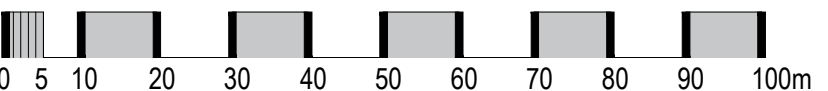

0 5 10 20 30 40 50 60 70 80 90 100m

DATE FEB 2023	PROJECT ST PETERS ANGLICAN COLLEGE BROULEE
CLIENT ANGLICAN DIOCESAN SERVICES	DRAWING TITLE TREE PROTECTION + REMOVAL PLAN

STATUS
STAGE 1 FOR TENDER


REVISIONS
G

JOB
22105

REV
G

DWG
203


Harris Hobbs Landscapes acknowledges the Ngurnawal people, the traditional custodians of the land on which we live, work, rest and play.

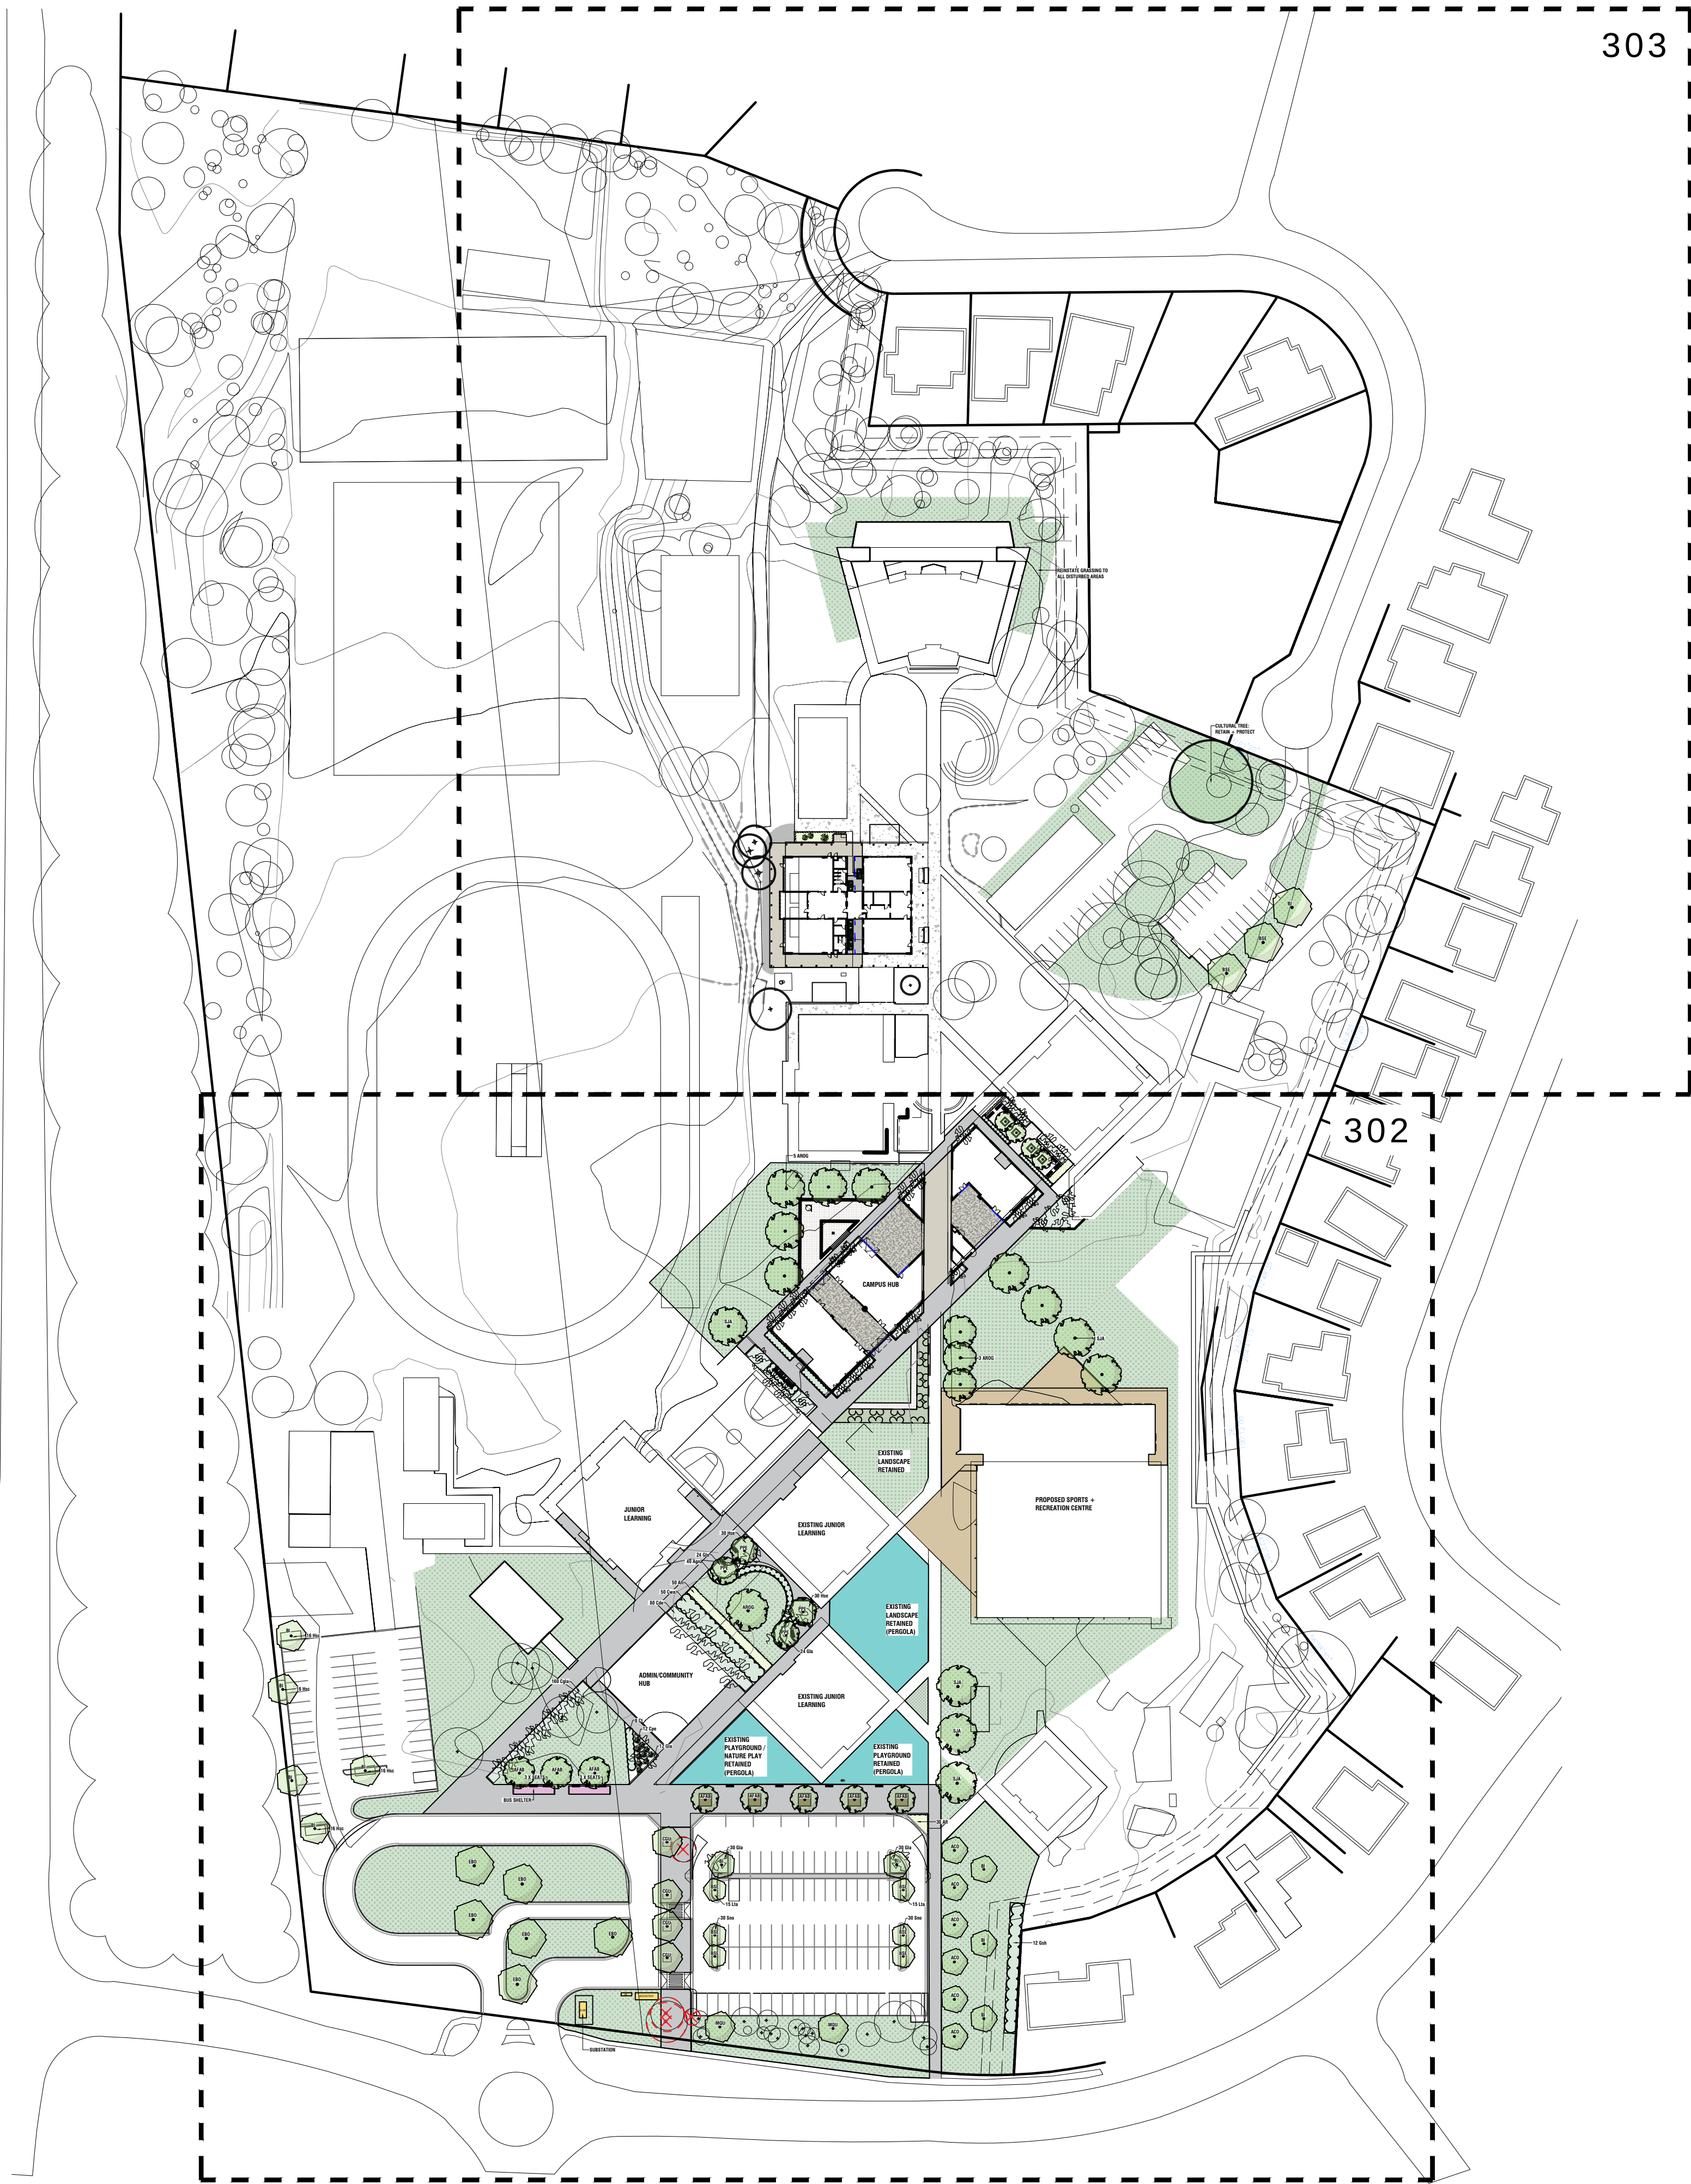

REV.	DESCRIPTION	DRAWN	APPROVED	DATE
A	FOR REVIEW	JS	NH	19JUL22
B	FOR REVIEW	JS	NH	25JUL22
C	FOR APPROVAL	DF	NH	27JUL22
D	FOR APPROVAL	DF	NH	16AUG22
-	-	-	-	-
-	-	-	-	-
-	-	-	-	-
-	-	-	-	-
-	-	-	-	-
-	-	-	-	-




St Peter's Anglican College

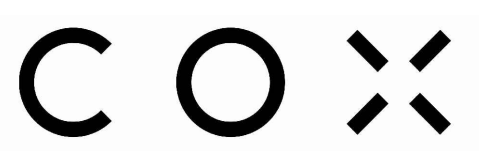


HARRIS HOBBS
LANDSCAPES

Landscape Architect
16 ROBE STREET
DEAKIN ACT 26000
p +61 2 6273 4661
e hhl@hhl.com.au
w www.hhl.com.au

Harris Hobbs Landscapes acknowledges the Ngurnawal people, the traditional custodians of the land on which we live, work, rest and play.

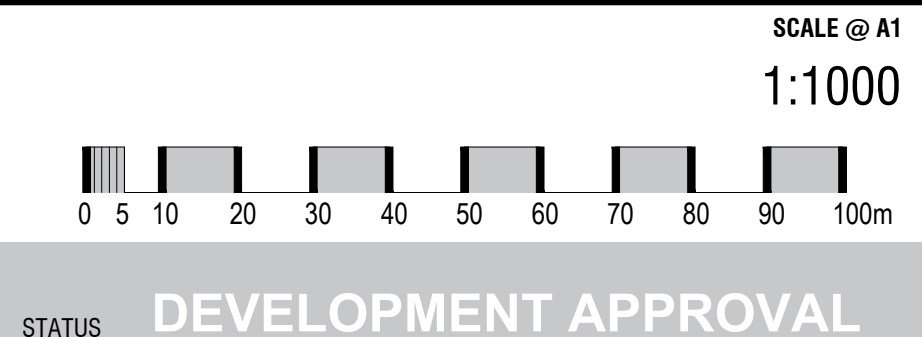

DATE	PROJECT
AUG 2022	ST PETERS ANGLICAN COLLEGE BROULEE
CLIENT	DRAWING TITLE
ANGLICAN DIOCESAN SERVICES	LANDSCAPE PLAN-GENERAL ARRANGEMENT
JOB 22105	REV D DWG 301

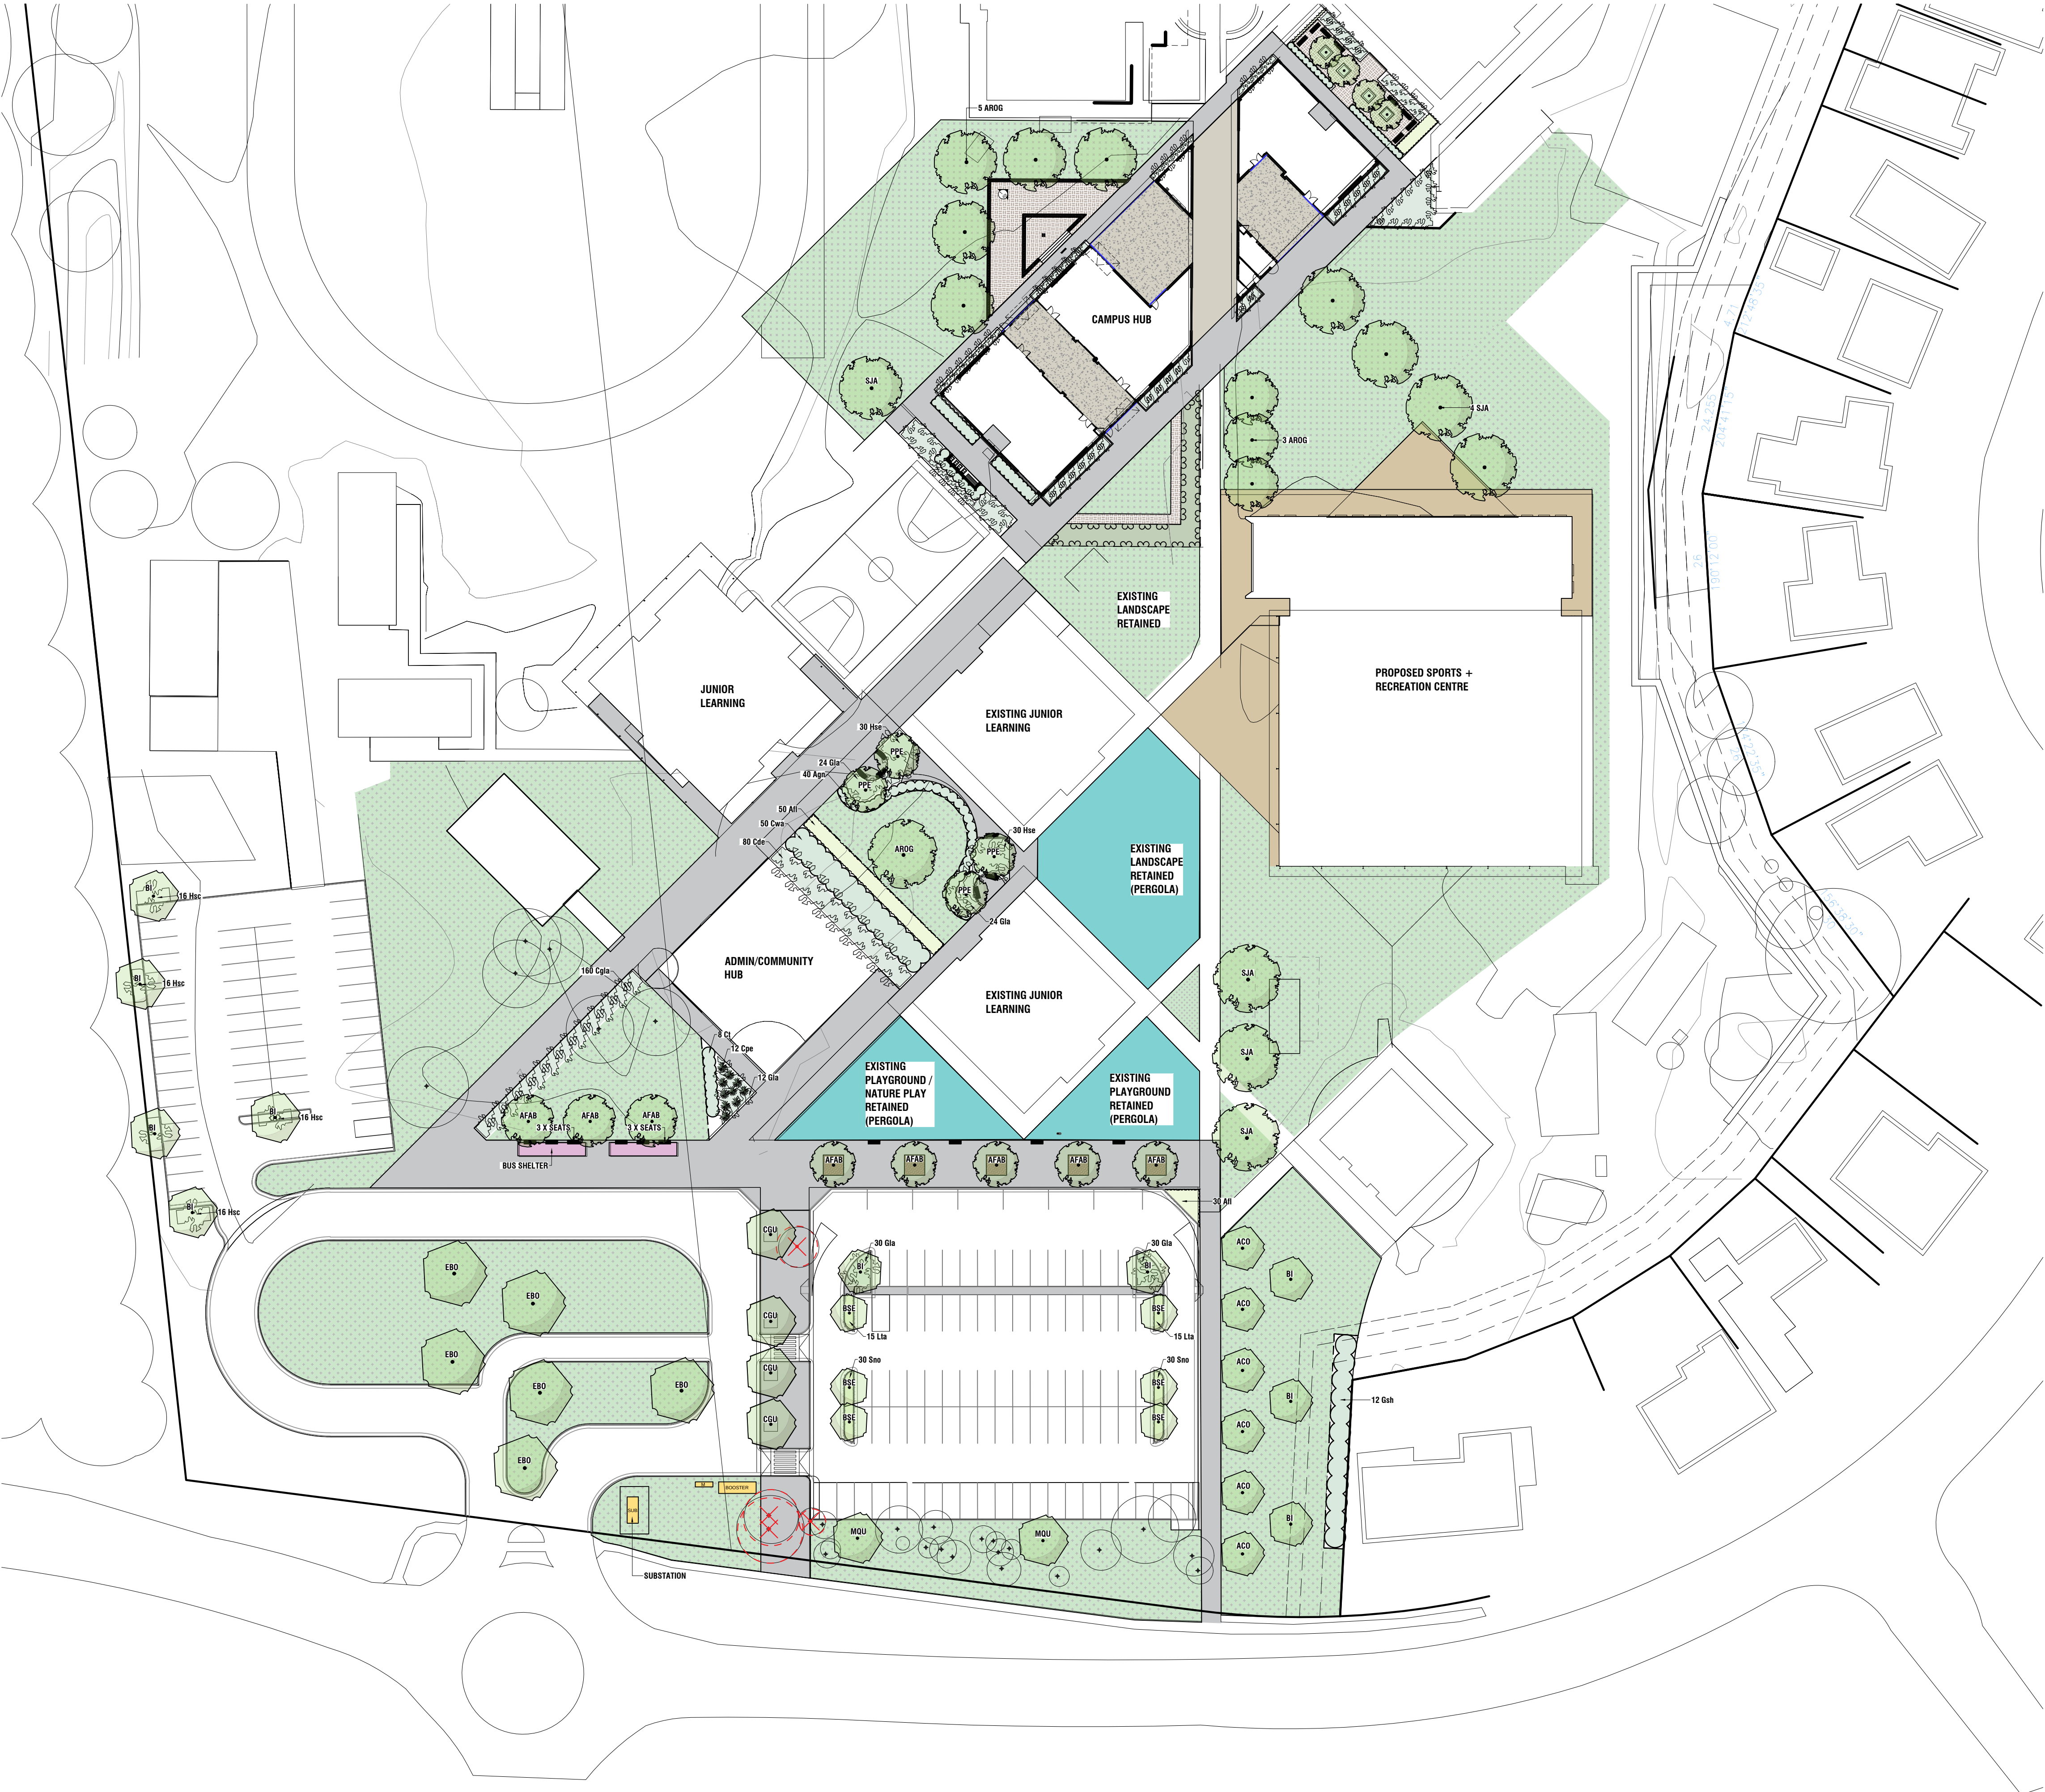

LEGEND

- existing trees retained
- existing trees removed
- proposed deciduous trees
- proposed evergreen trees
- shrubs
- accent planting
- ground cover
- grassing
- concrete paving
- coloured concrete
- mulch surface
- mowing edge
- benches

PLANT SCHEDULE

TREES			
SYM	NAME	SIZE	QTY
BI	Banksia integrifolia	75L	10
AFAB	Acer x freemanii 'Autumn Blaze'	75L	9
AROG	Acer rubrum 'October Glory'	75L	1
PPE	Parrotia persica	75L	4
EBO	Eucalyptus botryoides	75L	6
CGU	Corymbia gummifera	75L	4
BSE	Banksia serrata	75L	6
ACO	Angophora costata	75L	6
MQU	Melaleuca quinquenervia	75L	2
SJA	Sophora Japonica	75L	3
SHRUBS			
SYM	NAME	SIZE	QTY
Agn	Abelia grandiflora 'Nana'	200mm	40
Ct	Choisya ternata	200mm	8
Cwa	Callistemon citrinus 'White Anzac'	200mm	50
ACCENT PLANTING			
SYM	NAME	SIZE	QTY
Afl	Anigozanthos flavidus 'Landscape Lime'	200mm	80
Cpe	Crinum pedunculatum	200mm	12
Lta	Lomandra longifolia 'Tanika'	200mm	30
Sno	Scirpus nodosus	200mm	
GROUND COVERS			
SYM	NAME	SIZE	QTY
Hse	Hibbertia scandens	140mm	60
Gla	Grevillea lanigera 'Mt Tamboritha'	140mm	120
Cde	Correa decumbens	140mm	80
Cgl	Carpobrotus glaucescens	140mm	160

REV.	DESCRIPTION	DRAWN	APPROVED	DATE
A	FOR REVIEW	JS	NH	19JUL22
B	FOR APPROVAL	DF	NH	27JUL22
C	FOR APPROVAL	DF	NH	16AUG22
-	-	-	-	-
-	-	-	-	-
-	-	-	-	-
-	-	-	-	-
-	-	-	-	-
-	-	-	-	-




St Peter's Anglican College




HARRIS HOBBS LANDSCAPES

Landscape Architect
16 ROBE STREET
DEAKIN ACT 2600
p +61 2 6273 4661
e hhl@hhl.com.au
w www.hhl.com.au







Harris Hobbs Landscapes acknowledges the Ngurnawal people, the traditional custodians of the land on which we live, work, rest and play.

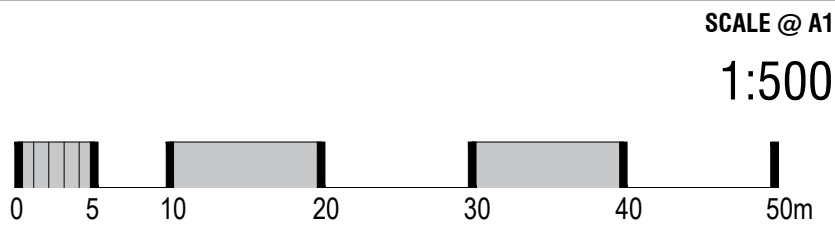

STATUS		DATE		PROJECT	
DEVELOPMENT APPROVAL		AUG 2022		ST PETERS ANGLICAN COLLEGE BROULEE	
JOB		CLIENT		DRAWING TITLE	
22105		ANGLICAN DIOCESAN SERVICES		LANDSCAPE DETAIL PLAN SHEET 1	
REV		C		DWG	
302					

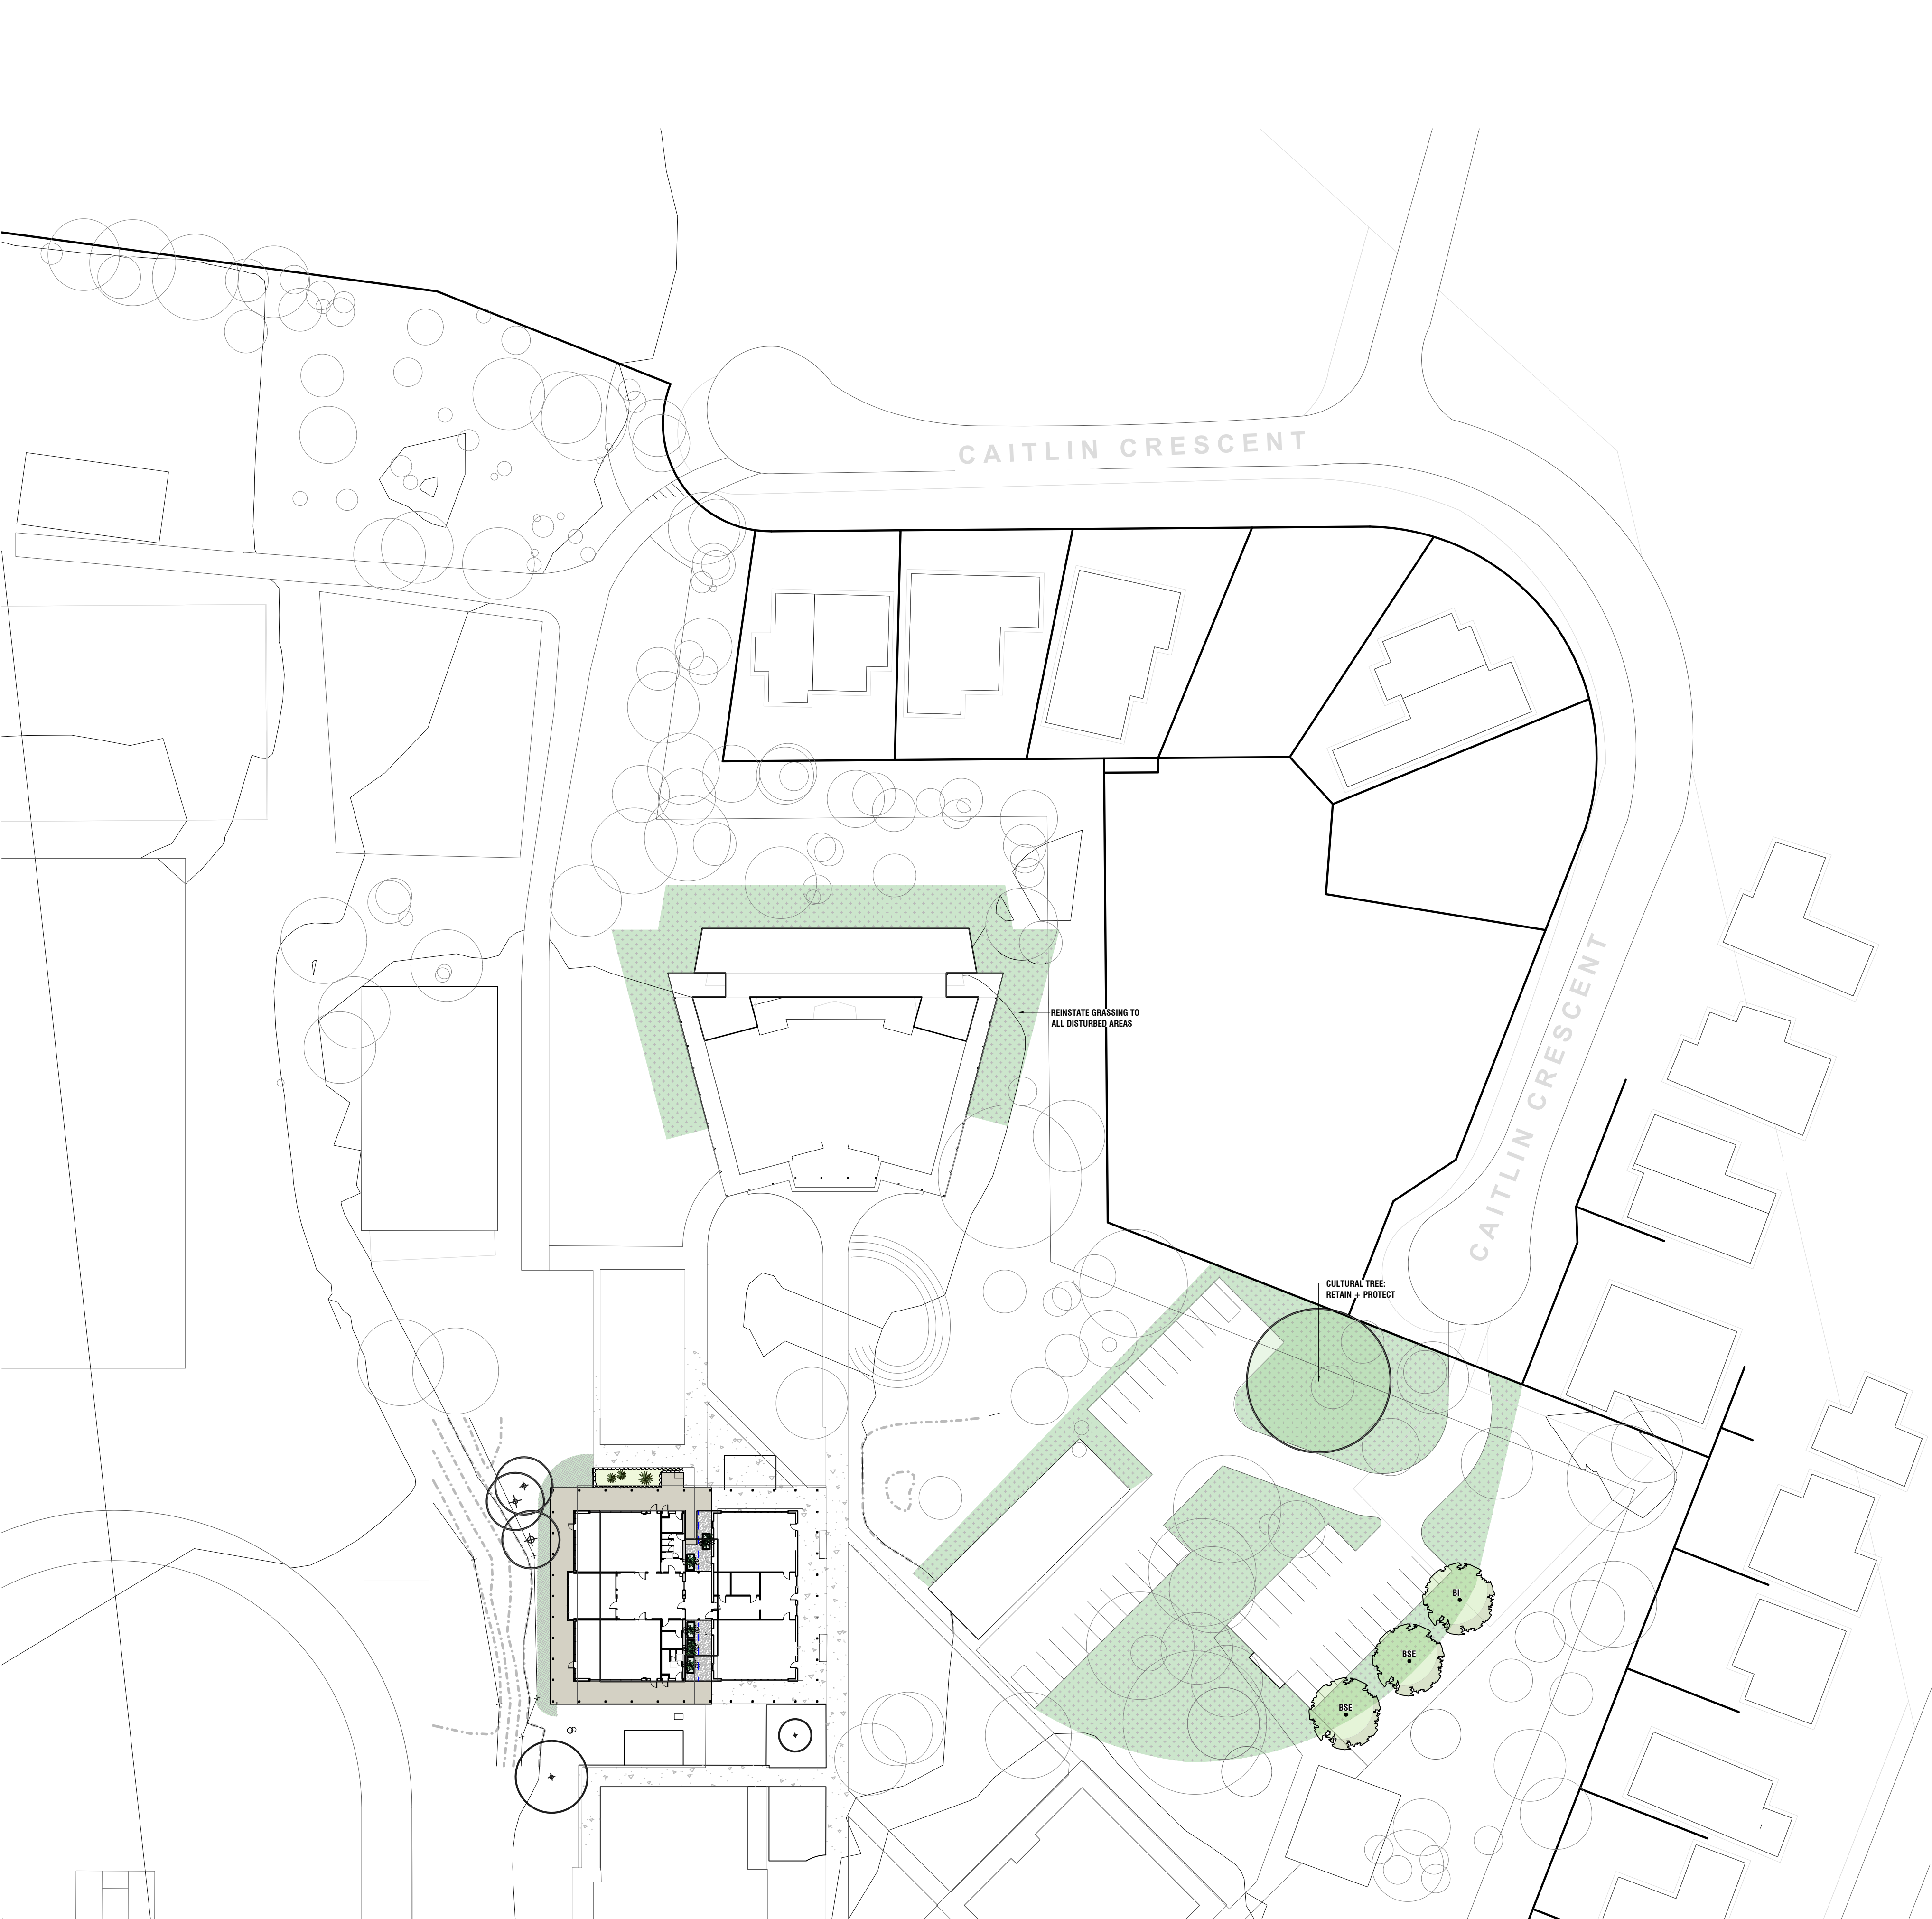

LEGEND

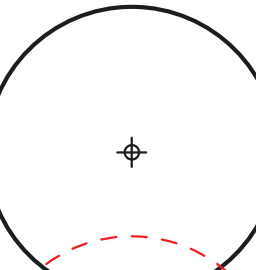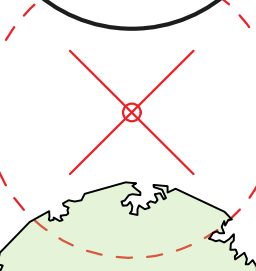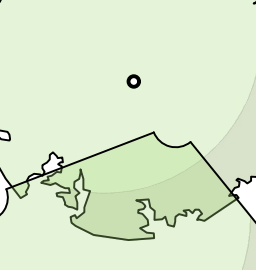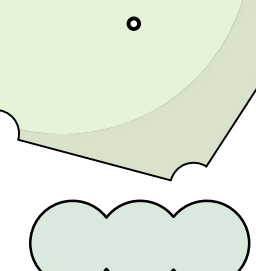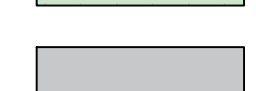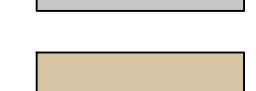-  existing trees retained
-  existing trees removed
-  proposed deciduous trees
-  proposed evergreen trees
-  shrubs
-  accent planting
-  ground cover
-  grassing
-  concrete paving
-  coloured concrete
-  mulch surface
-  mowing edge
-  benches


REV.	DESCRIPTION	DRAWN	APPROVED	DATE
A	FOR REVIEW	JS	NH	19/JUL/22
B	FOR APPROVAL	DF	NH	27/JUL/22



St Peter's Anglican College



COX

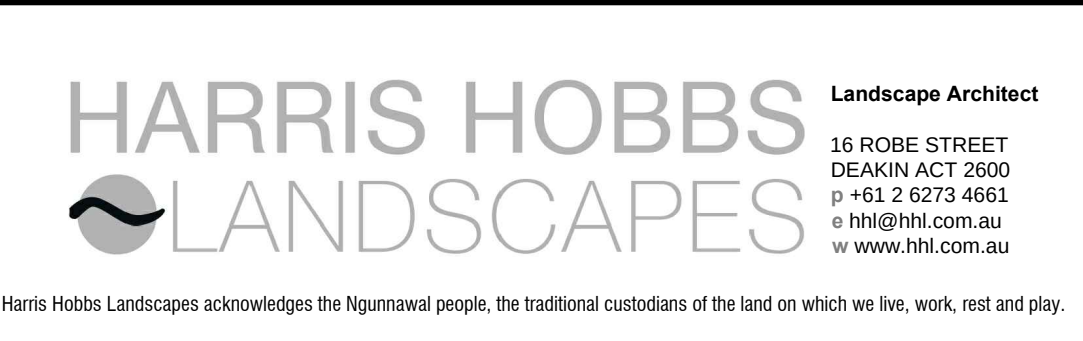

HARRIS HOBBS LANDSCAPES

Landscape Architect
16 ROBE STREET
DEAKIN ACT 2600
p +61 2 6273 4661
e hhl@hhl.com.au
w www.hhl.com.au

Scale @ A1
1:500



0 5 10 20 30 40 50m

DATE
JULY 2022

CLIENT
ANGELICAN DIOCESAN SERVICES

PROJECT
ST PETERS ANGLICAN COLLEGE BROULEE

DRAWING TITLE
LANDSCAPE DETAIL PLAN SHEET 2

STATUS
DEVELOPMENT APPROVAL

JOB
22105

REV
B

DWG
303