


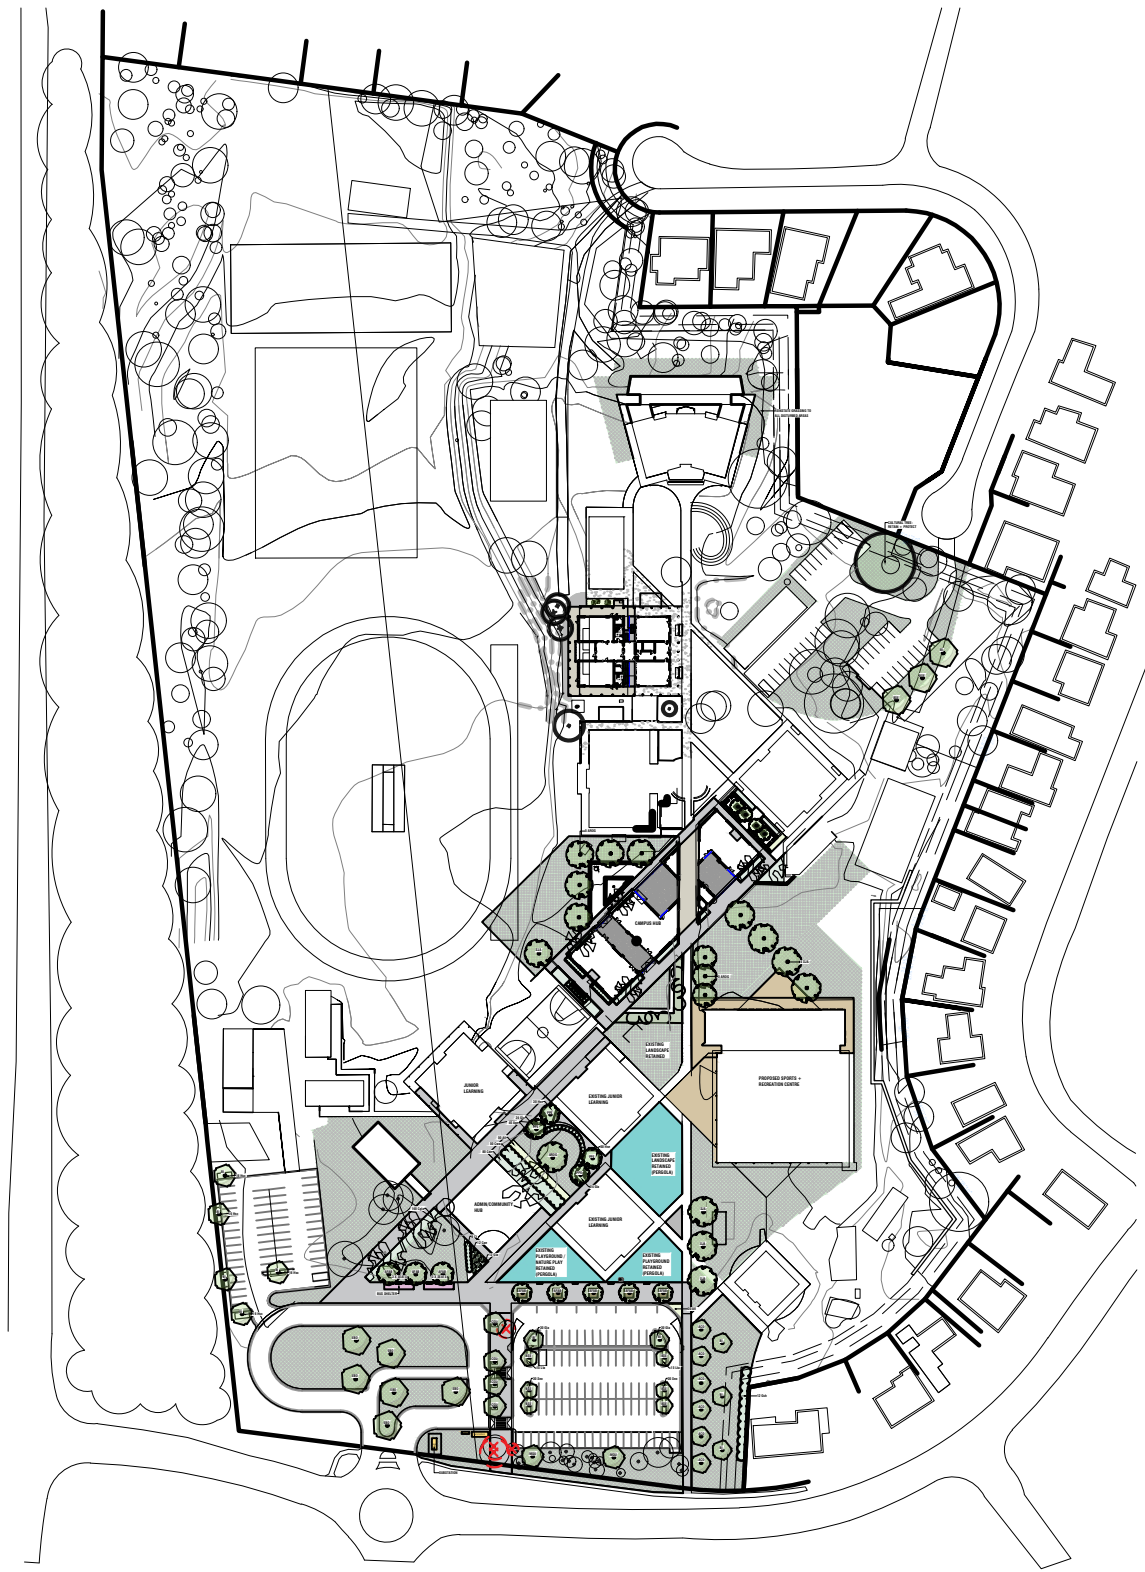

KEY PLAN




DRAWING LIST

COVER SHEET	101
TREE ASSESSMENT SHEET 1/2	201
TREE ASSESSMENT SHEET 2/2	202
TREE PROTECTION/REMOVAL PLAN	203
LANDSCAPE PLAN-GENERAL ARRANGEMENT	301
LANDSCAPE DETAIL PLAN 1/2	302
LANDSCAPE DETAIL PLAN 2/2	303
MATERIALS + IMAGES	401
DETAILS	501



LEGEND

TREE QUALITY ASSESSMENT

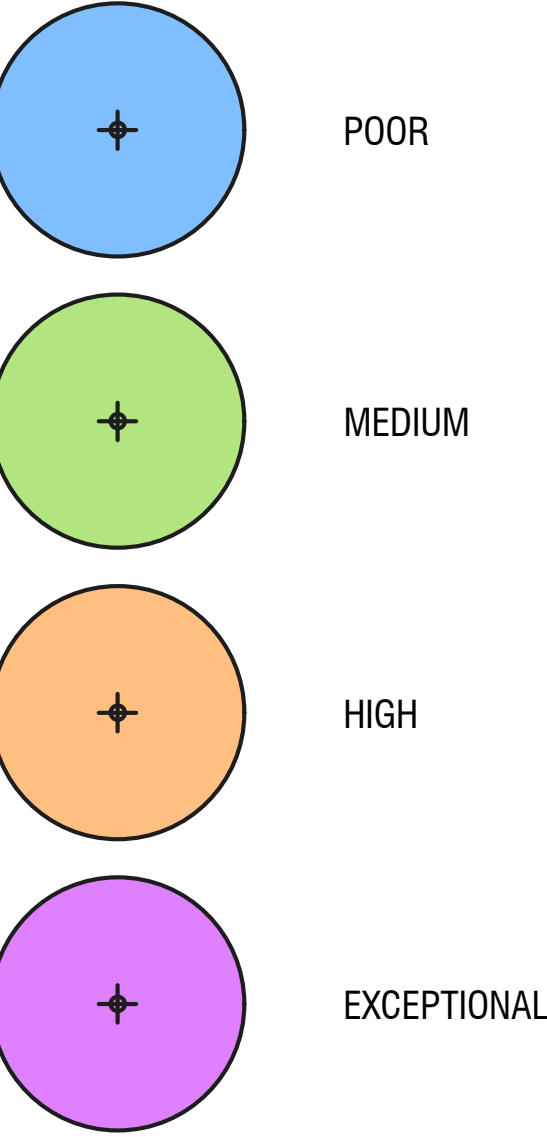

TREE IDENTIFICATION

102 Cgu [M] TREE ASSESSMENT NUMBER
102 Cgu [M] TREE SPECIES
102 Cgu [M] TREE QUALITY RATING

TREE ASSESSMENT SPECIES LIST

CODE	SPECIES	COMMON NAME
Bin	Banksia integrifolia	Coastal Banksia
Cgu	Corymbia gummifera	Red Bloodwood
Elo	Eucalyptus longifolia	Woollybutt
Ere	Elaeocarpus reticulatus	Blueberry Ash

REV.	DESCRIPTION	DRAWN	APPROVED	DATE
A	FOR REVIEW	DF	NH	05JUL22
-	-	-	-	-
-	-	-	-	-
-	-	-	-	-
-	-	-	-	-
-	-	-	-	-
-	-	-	-	-
-	-	-	-	-
-	-	-	-	-
-	-	-	-	-




St Peter's Anglican College




Landscape Architect
18 ROBE STREET
DEAKIN ACT 2600
p +61 2 6273 4661
e hhl@hhl.com.au
w www.hhl.com.au

Harris Hobbs Landscapes acknowledges the Ngurnnawal people, the traditional custodians of the land on which we live, work, rest and play.

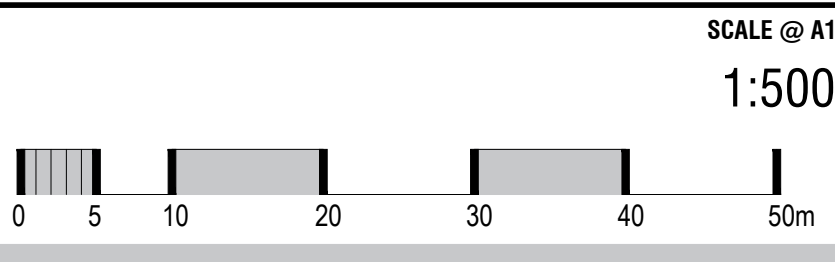

DATE	PROJECT
JULY 2022	ST PETERS ANGLICAN COLLEGE BROULEE
CLIENT	DRAWING TITLE
ANGLICAN DIOCESAN SERVICES	TREE ASSESSMENT - SHEET 1
JOB 22105	REV A DWG 201


REV G DWG 203

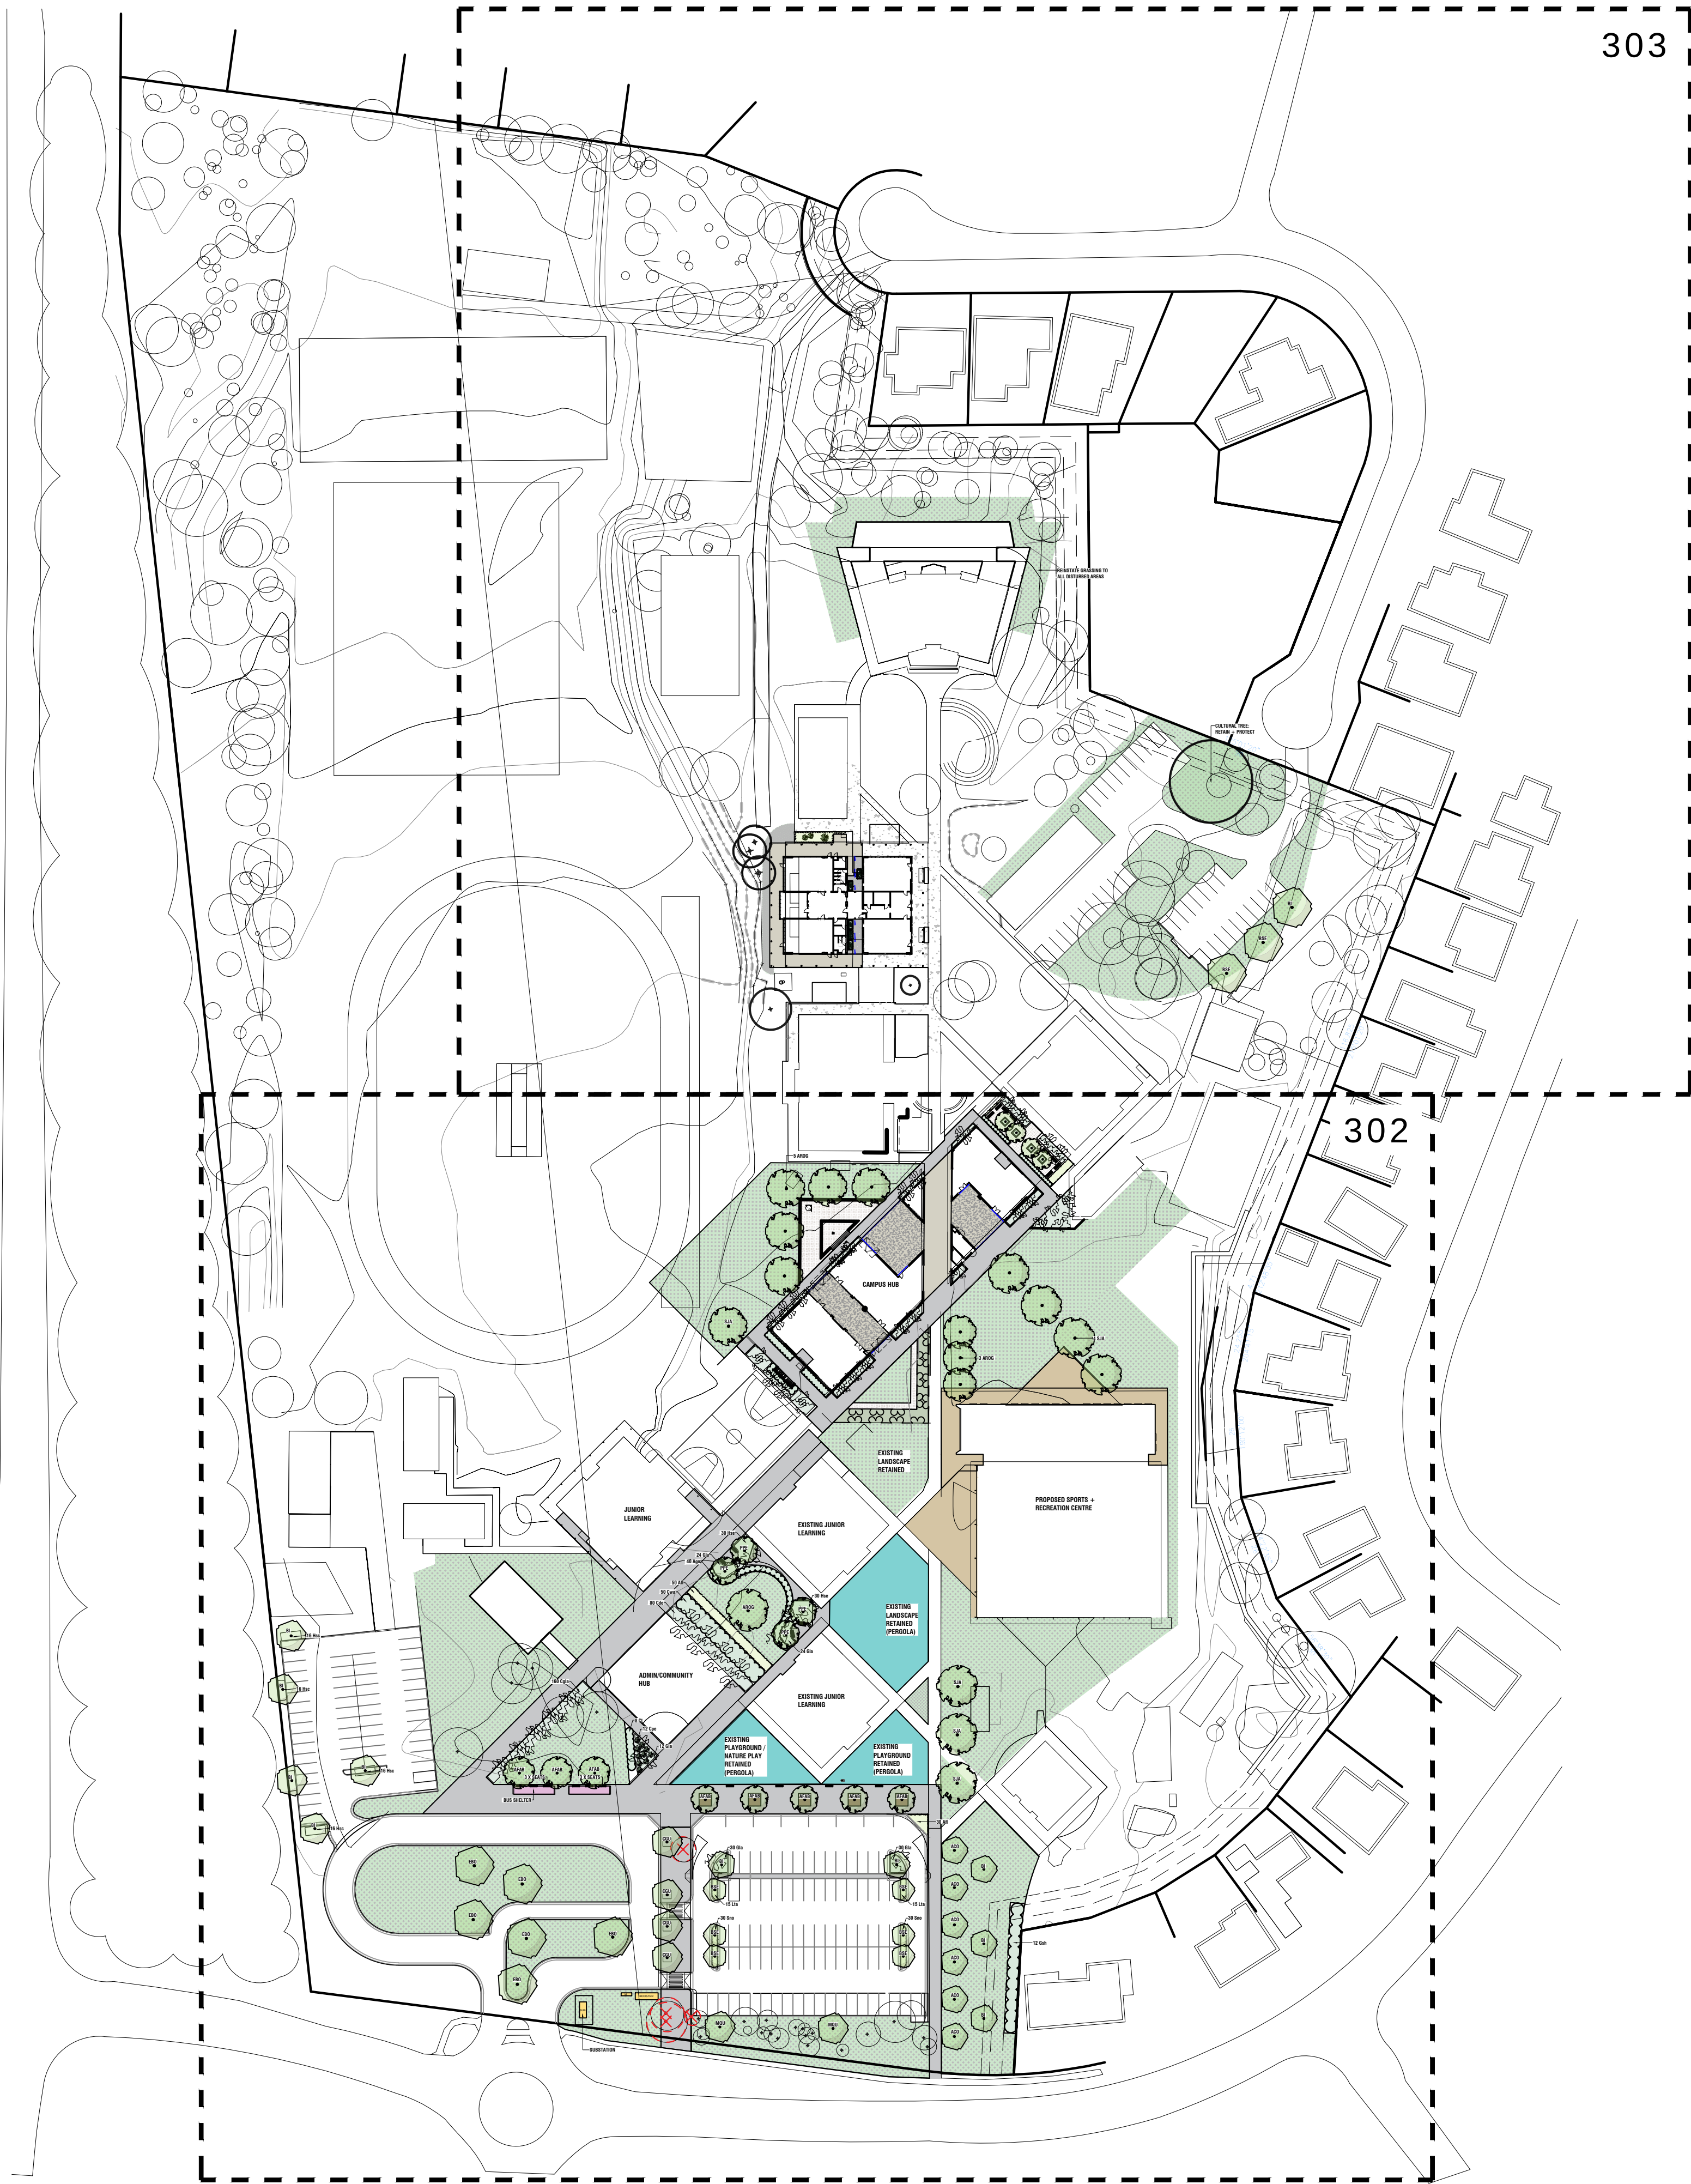

REV.	DESCRIPTION	DRAWN	APPROVED	DATE
A	FOR REVIEW	JS	NH	19JUL22
B	FOR REVIEW	JS	NH	25JUL22
C	FOR APPROVAL	DF	NH	27JUL22
D	FOR APPROVAL	DF	NH	16AUG22
-	-	-	-	-
-	-	-	-	-
-	-	-	-	-
-	-	-	-	-
-	-	-	-	-



St Peter's Anglican College

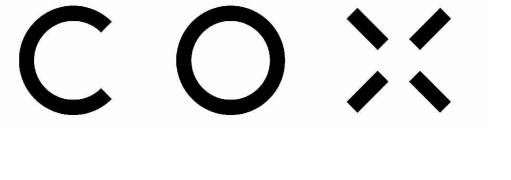

COX




HARRIS HOBBS
LANDSCAPES

Landscape Architect

16 ROBE STREET
DEAKIN ACT 26000
p +61 2 6273 4661
e hhl@hhl.com.au
w www.hhl.com.au

Harris Hobbs Landscapes acknowledges the Ngurnawal people, the traditional custodians of the land on which we live, work, rest and play.

SCALE @ A1
1:1000

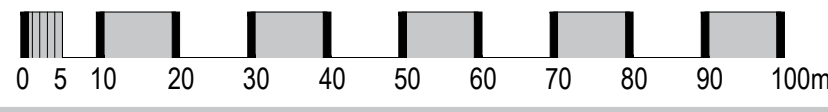

0 5 10 20 30 40 50 60 70 80 90 100m

DATE AUG 2022	PROJECT ST PETERS ANGLICAN COLLEGE BROULEE
CLIENT ANGLICAN DIOCESAN SERVICES	DRAWING TITLE LANDSCAPE PLAN-GENERAL ARRANGEMENT
STATUS DEVELOPMENT APPROVAL	JOB 22105
REV D	DWG 301

PLANT SCHEDULE

TREES			
SYM	NAME	SIZE	QTY
BI	Banksia integrifolia	75L	15
AFAB	Acer x freemanii 'Autumn Blaze'	75L	9
AROG	Acer rubrum 'October Glory'	75L	1
PPE	Parrotia persica	75L	4
EBO	Eucalyptus botryoides	75L	6
CGU	Corymbia gummitera	75L	4
BSE	Banksia serrata	75L	6
ACO	Angophora costata	75L	6
MOU	Melaleuca quinquenervia	75L	2
SJA	Sophora Japonica	75L	8

SHRUBS			
SYM	NAME	SIZE	QTY
Agn	Abelia grandiflora 'Nana'	200mm	44
Ct	Choisya ternata	200mm	8
Cwa	Callistemon citrinus 'White Anzac'	200mm	54
Gsh	Grevillea shiresii	200mm	12
Wwg	Westringia 'wynyabbie gem'	200mm	50
Cal	Correa alba var. alba	200mm	45
Lpe	Leptospermum petersonii	200mm	74
Cgl	Correa glabra	200mm	100
Sre	Syzygium australe 'Resilience'	200mm	6

ACCENT PLANTING			
SYM	NAME	SIZE	QTY
All	Anigozanthos flavidus 'Landscape Lime'	200mm	206
Cpe	Crinum pedunculatum	200mm	12
Lta	Lomandra longifolia 'Tanika'	200mm	70
Sno	Scirpus nodosus	200mm	60
Llo	Lomandra longifolia	140mm	48

GROUND COVERS			
SYM	NAME	SIZE	QTY
Hsc	Hibbertia scandens	140mm	90
Gla	Grevillea lanigera 'Mt Tamboritha'	140mm	144
Cde	Correa decumbens	140mm	90
Cgla	Carpobrotus glaucescens	140mm	260



LEGEND

- existing trees retained
 - existing trees removed
 - existing trees/planting to eastern boundary
 - proposed trees/planting to eastern boundary
 - proposed deciduous trees
 - proposed evergreen trees
 - existing shrubs retained
 - shrubs
 - accent planting
 - ground cover
 - grassing
 - irrigated grass
 - concrete paving
 - coloured concrete
 - mulch surface
 - mowing edge
 - benches
- all garden beds to be irrigated

REV.	DESCRIPTION	DRAWN	APPROVED	DATE
A	FOR REVIEW	JS	NH	19JUL22
B	FOR APPROVAL	DF	NH	27JUL22
C	FOR APPROVAL	DF	NH	16AUG22
D	STAGE 1 FOR TENDER	HJ	NH	27SEP22
F	STAGE 1 FOR TENDER	JS	NH	06OCT22
G	FOR APPROVAL	DF	NH	-
H	FOR APPROVAL	DF	NH	04DEC23
-	-	-	-	-
-	-	-	-	-

REV.	DESCRIPTION	DRAWN	APPROVED	DATE
A	FOR REVIEW	JS	NH	19JUL22
B	FOR APPROVAL	DF	NH	27JUL22
C	FOR APPROVAL	DF	NH	16AUG22
D	STAGE 1 FOR TENDER	HJ	NH	27SEP22
F	STAGE 1 FOR TENDER	JS	NH	06OCT22
G	FOR APPROVAL	DF	NH	-
H	FOR APPROVAL	DF	NH	04DEC23
-	-	-	-	-
-	-	-	-	-

Landscape Architect

16 ROBE STREET
DEAKIN ACT 2600
p +61 2 6273 4661
e hhl@hhl.com.au
w www.hhl.com.au

Harris Hobbs Landscapes acknowledges the Ngurnnawal people, the traditional custodians of the land on which we live, work, rest and play.

SCALE @ A1
1:500

0 5 10 20 30 40 50m

STATUS FOR APPROVAL

DATE
-

CLIENT
ANGLICAN DIOCESAN SERVICES


PROJECT
ST PETERS ANGLICAN COLLEGE BROULEE

DRAWING TITLE
LANDSCAPE DETAIL PLAN SHEET 1








JOB 22105

REV H

DWG 302

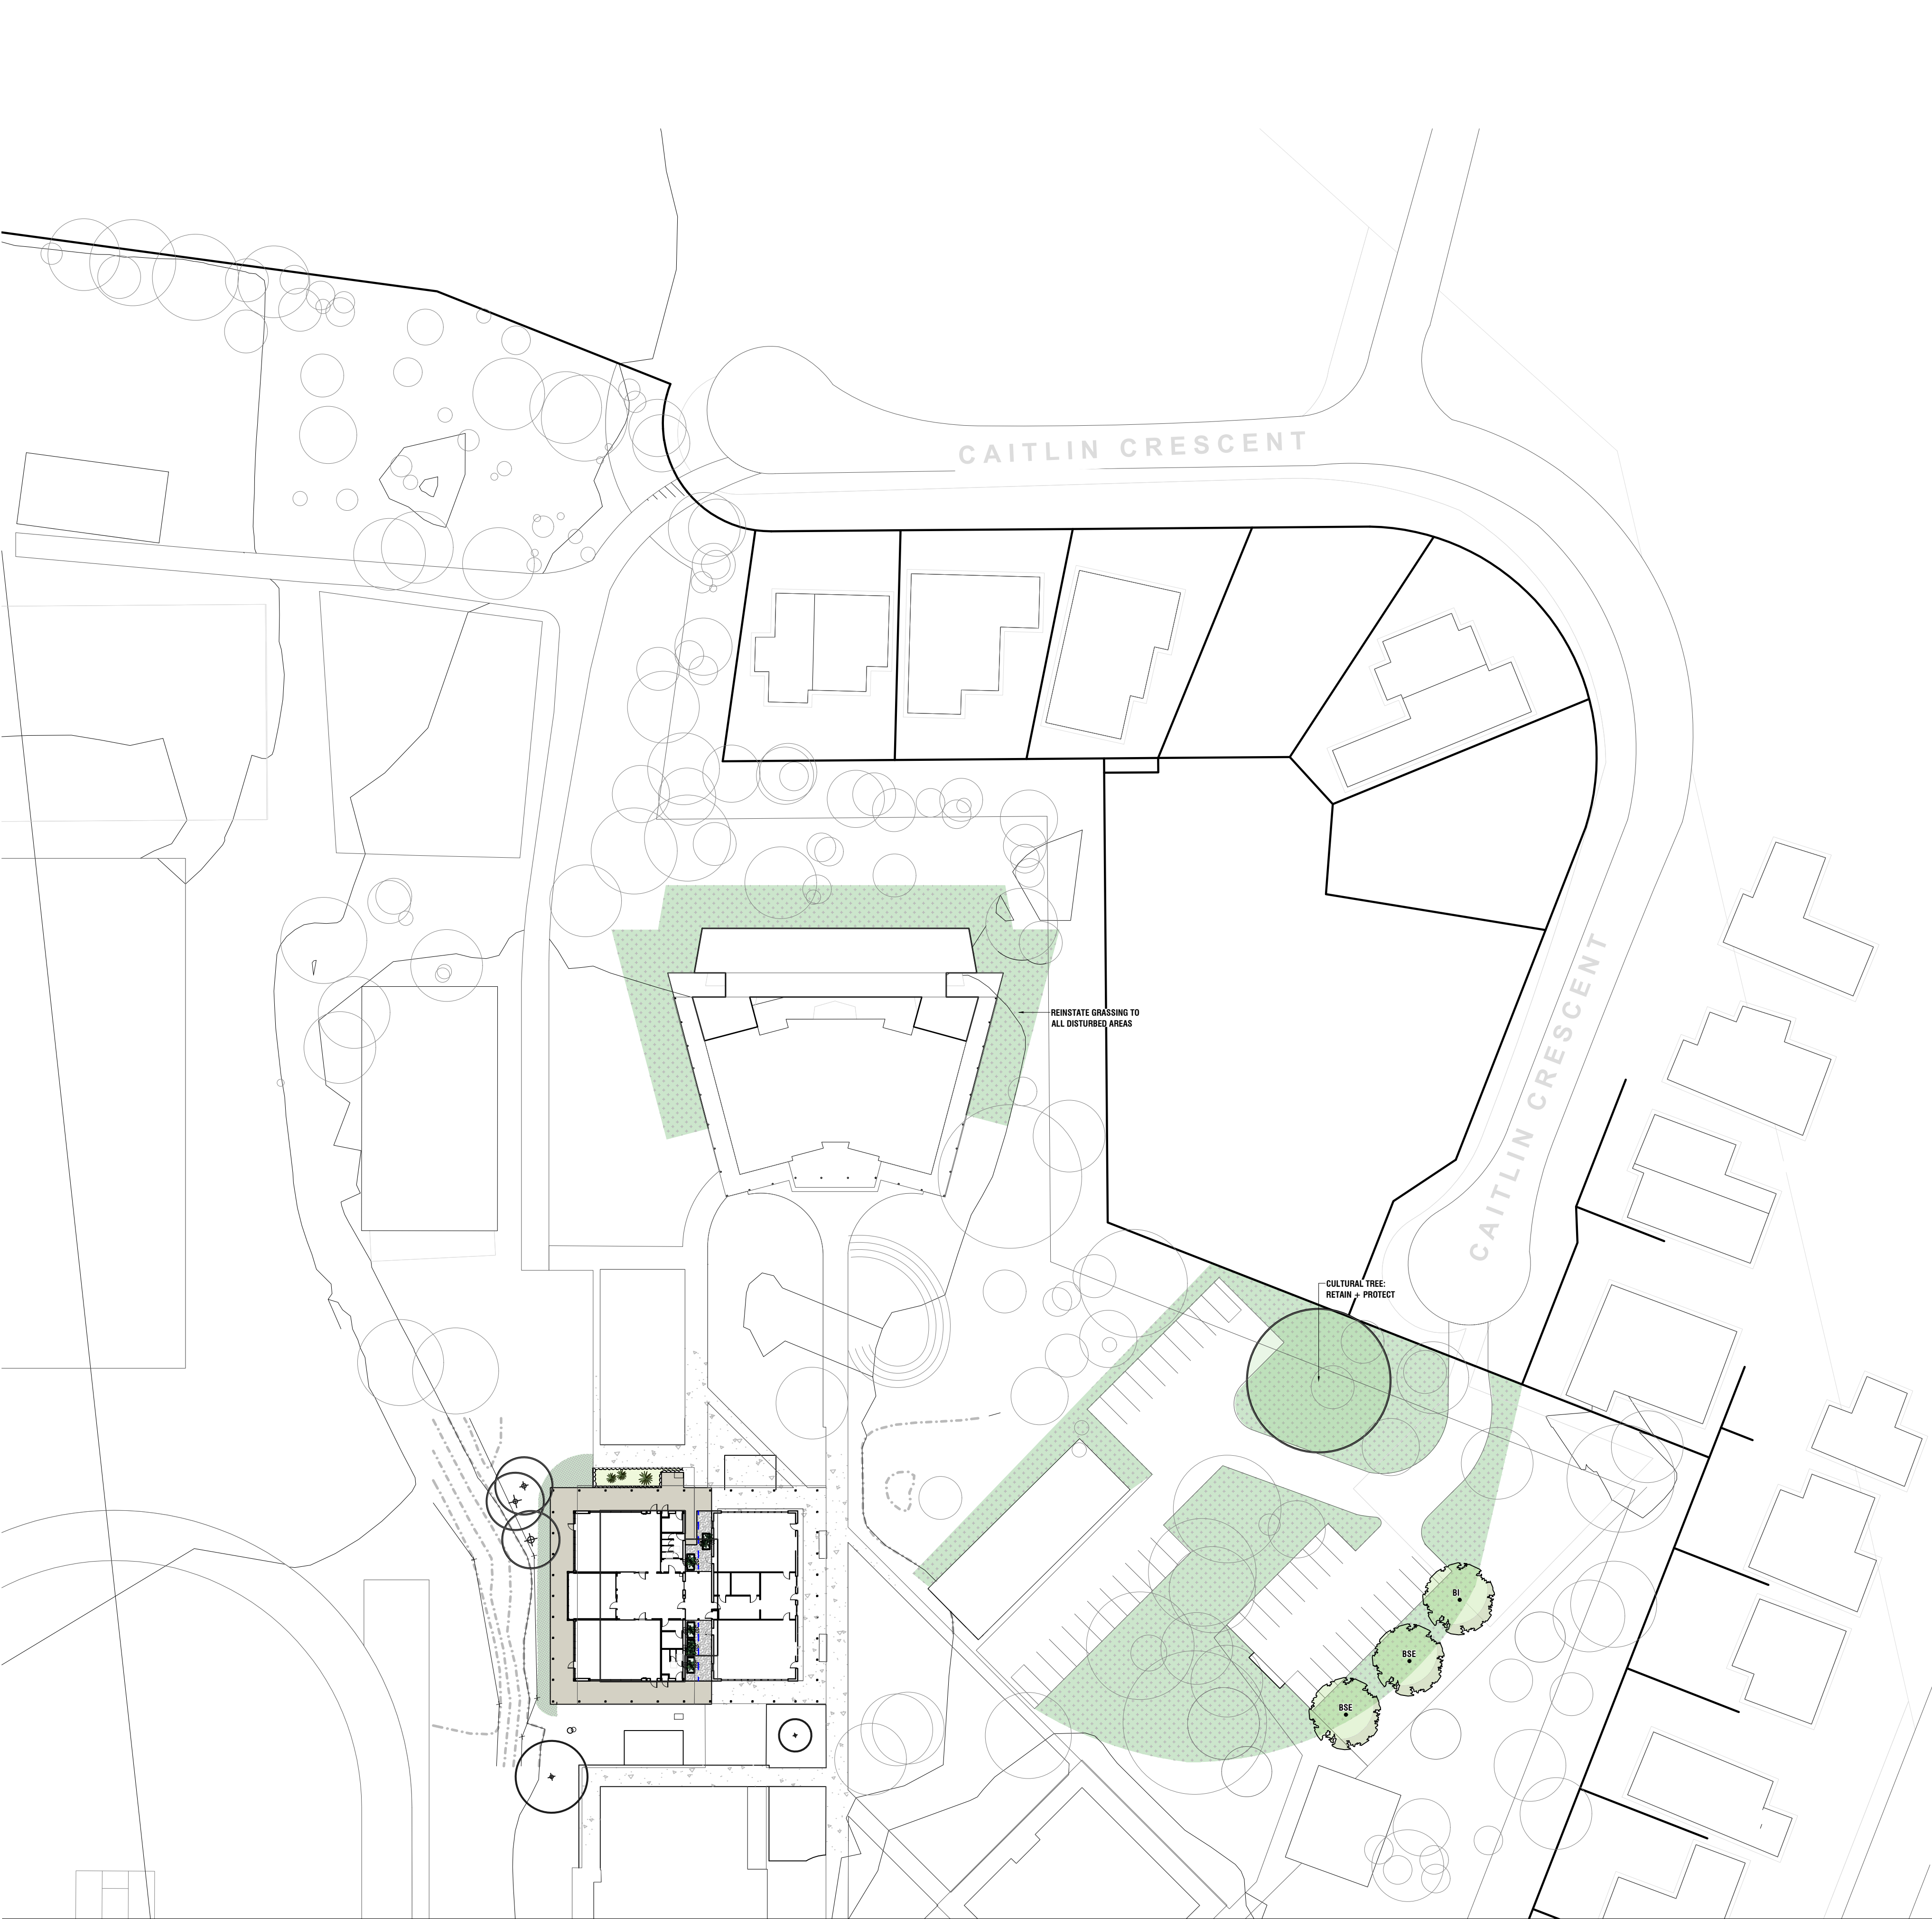


LEGEND

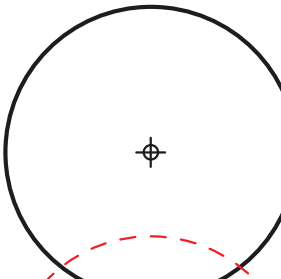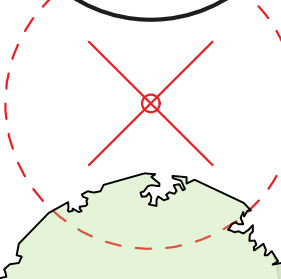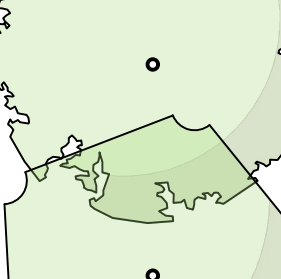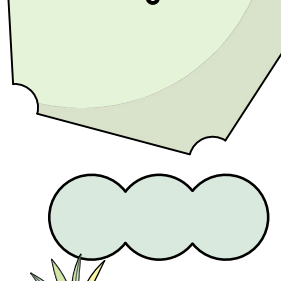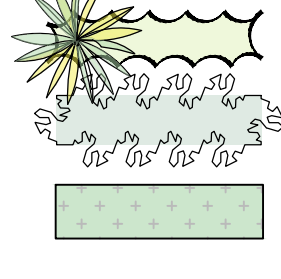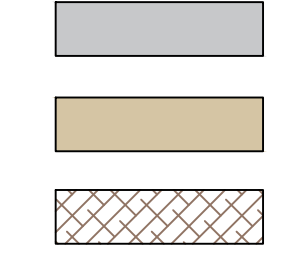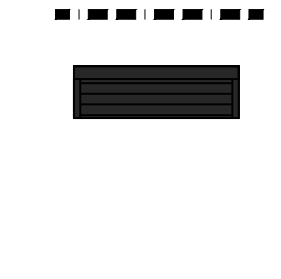-  existing trees retained
-  existing trees removed
-  proposed deciduous trees
-  proposed evergreen trees
-  shrubs
-  accent planting
-  ground cover
-  grassing
-  concrete paving
-  coloured concrete
-  mulch surface
-  mowing edge
-  benches

REV.	DESCRIPTION	DRAWN	APPROVED	DATE
A	FOR REVIEW	JS	NH	19/JUL/22
B	FOR APPROVAL	DF	NH	27/JUL/22



St Peter's Anglican College

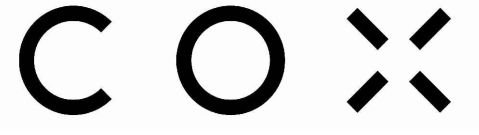

HARRIS HOBBS LANDSCAPES

Landscape Architect

16 ROBE STREET
DEAKIN ACT 3600
p +61 2 6273 4661
e hhl@hhl.com.au
w www.hhl.com.au

Scale: 1:500



DATE: JULY 2022

CLIENT: ANGLICAN DIOCESAN SERVICES

PROJECT: ST PETERS ANGLICAN COLLEGE BROULEE

DRAWING TITLE: LANDSCAPE DETAIL PLAN SHEET 2

STATUS: DEVELOPMENT APPROVAL

JOB: 22105

REV: B

DWG: 303



Sturt Bench @ Mos Urban

TREES



Banksia integrifolia



Acer x freemanii
'Autumn Blaze'



Acer rubrum 'October Glory'




Parrotia persica



Eucalyptus botryoides



Corymbia gummifera

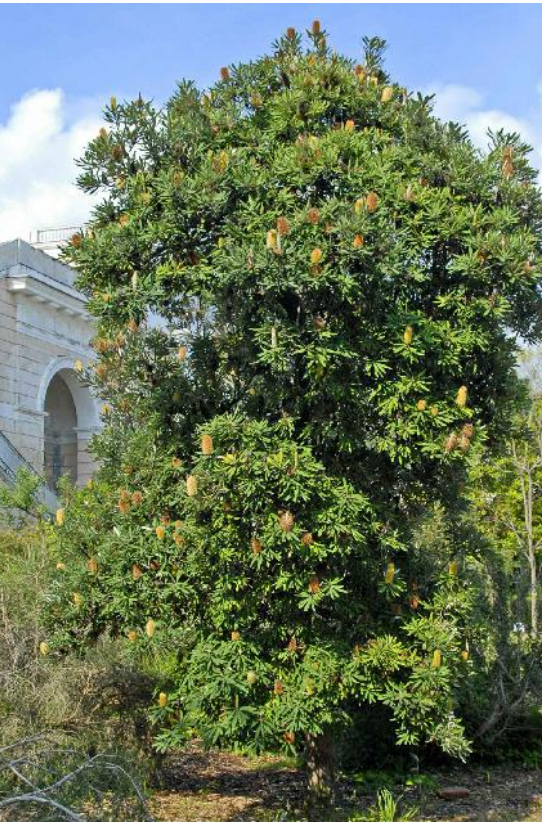

Banskia serrata



Angophora costata



Melaleuca quinquenervia



Sophora Japonica

SHRUBS



Abelia grandiflora 'Nana'



Choisya ternata



Callistemon citrinus
'White Anzac'



Grevillea shiressii



Grevillea banksii

ACCENT



Anigozanthos flavidus
'Landscape Lime'



Crinum pedunculatum



Lomandra longifolia 'Tanika'



Scirpus nodosus



Doryanthes excelsa

GROUND COVERS



Hibbertia scandens



Grevillea lanigera
'Mt Tamboritha'



Correa decumbens



Carpobrotus glaucescens