


- Notes:
- Red crosses represents final surface levels of clean sand placement
 - Black crosses represent levels of undisturbed/existing sand dunes to the north

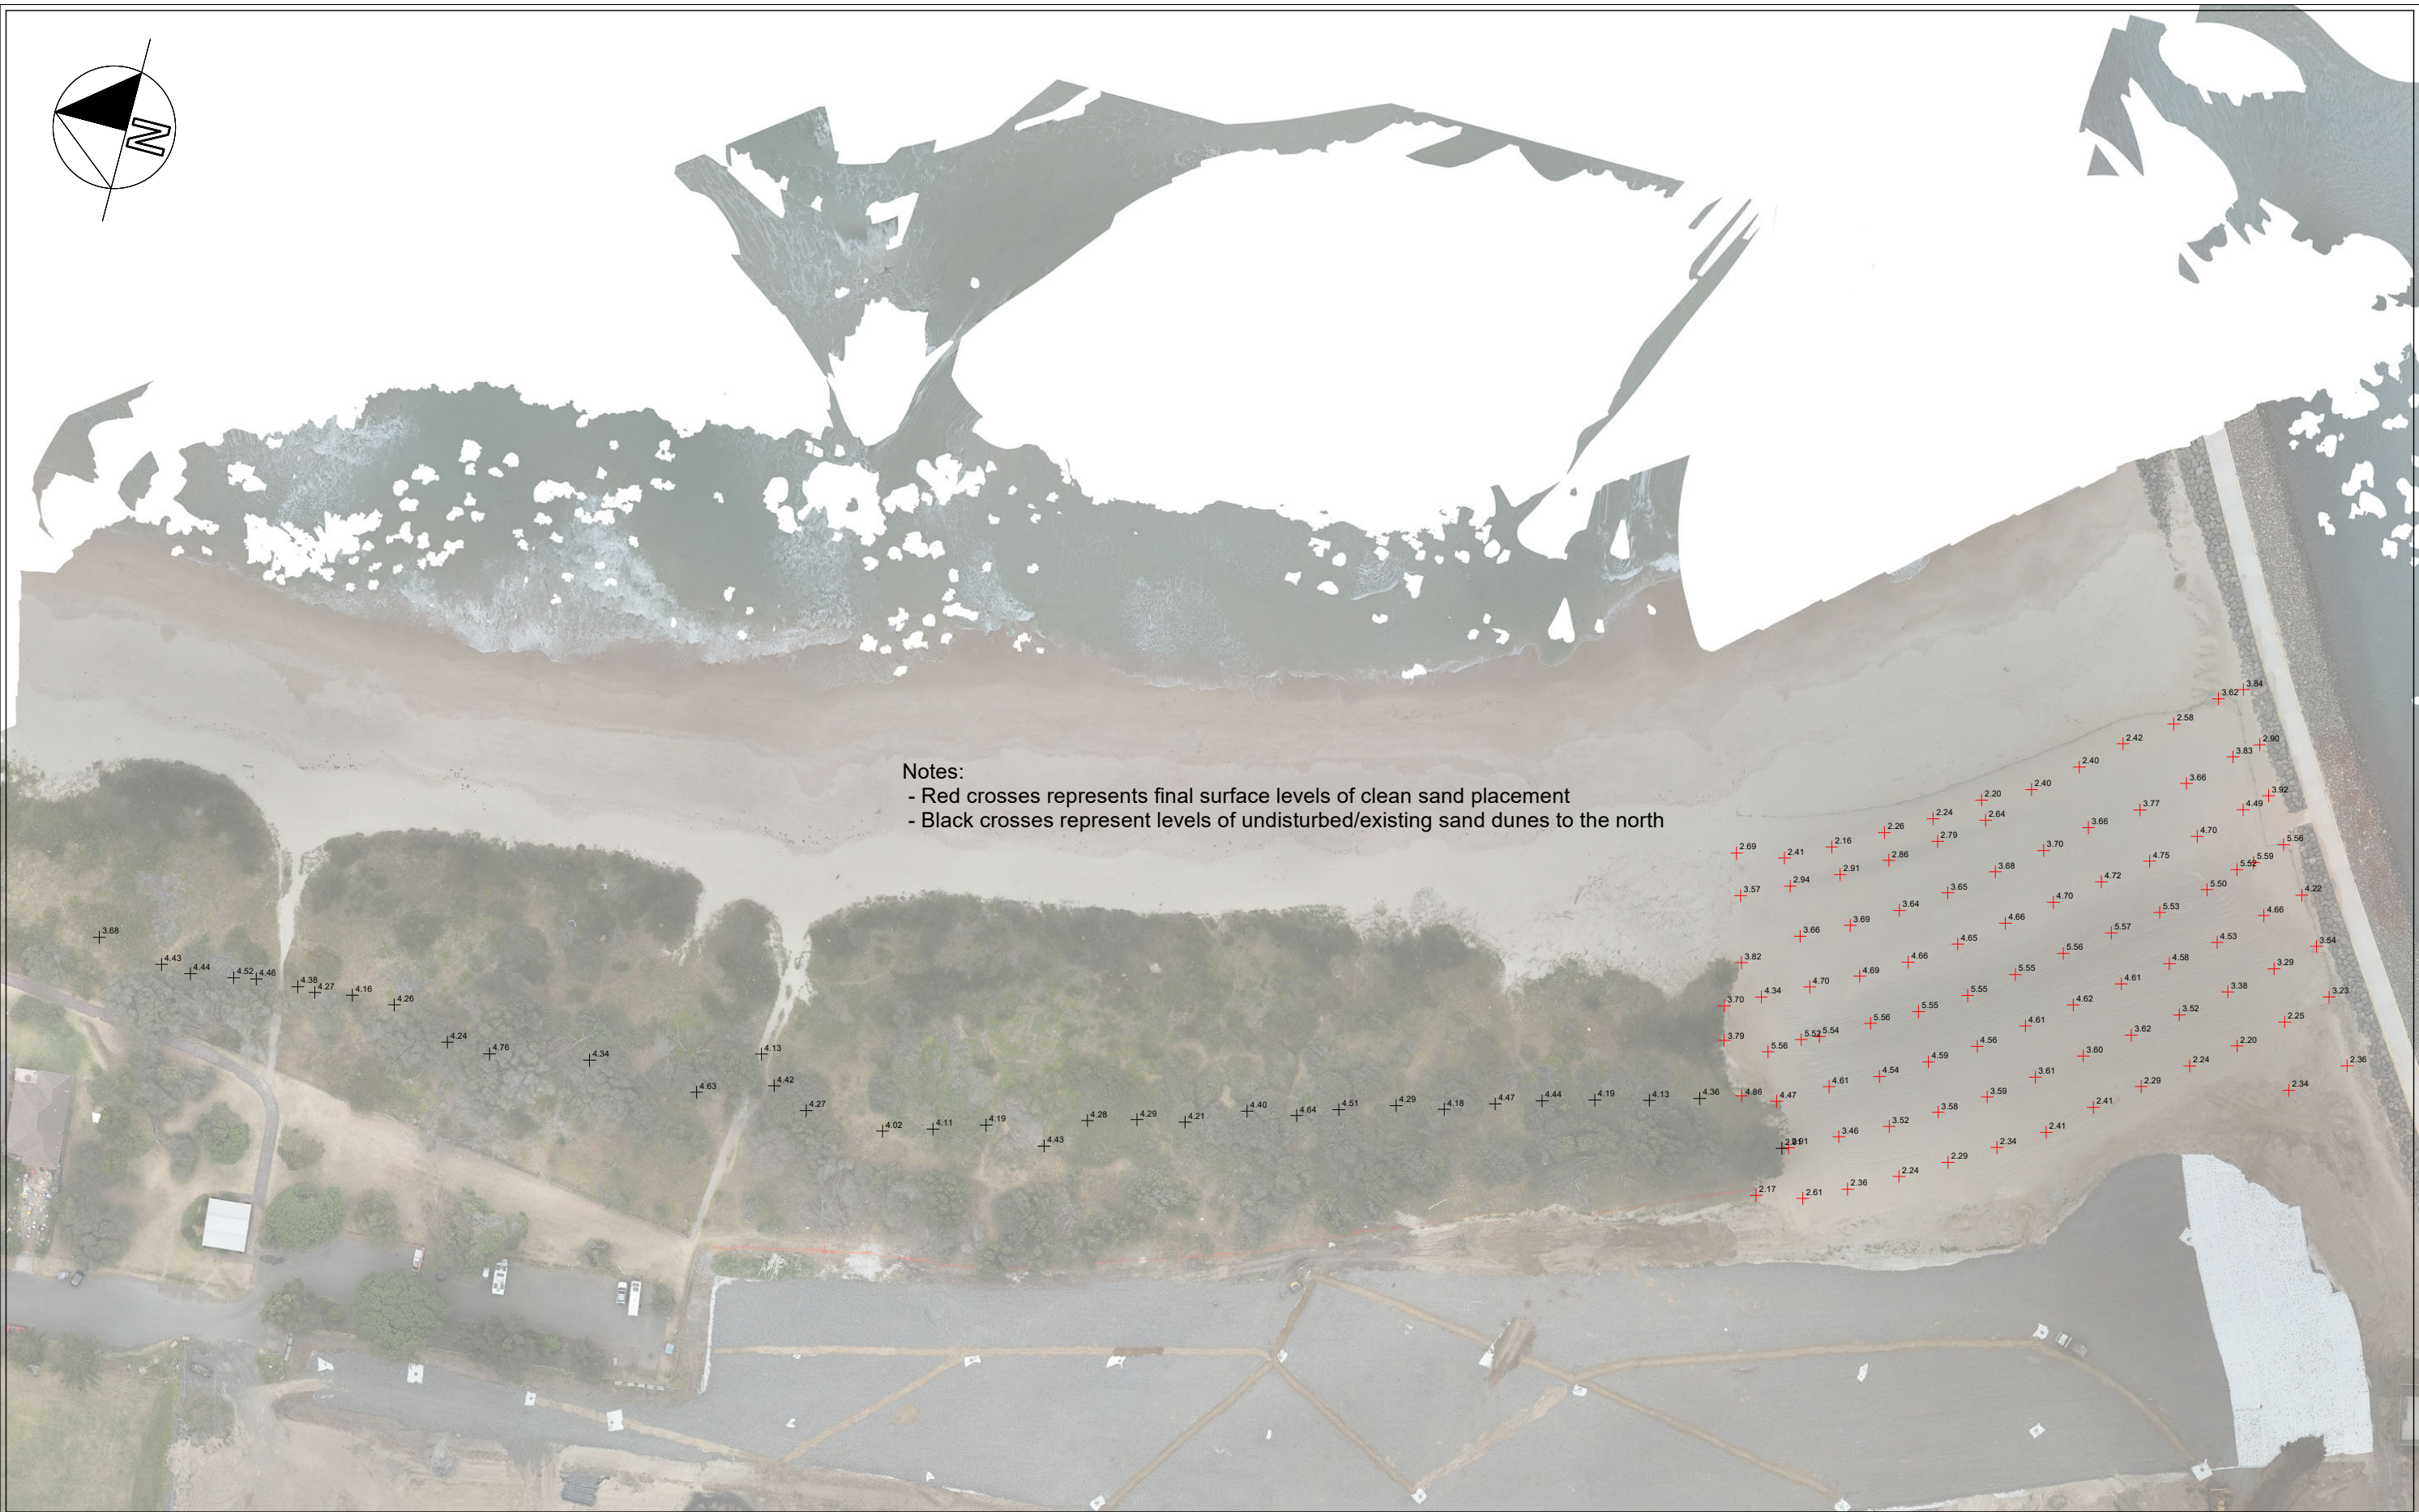

This drawing and the information contained thereon have been created solely for a purpose and client. CMC warrants no warranty and accept no liability, arising from the use of this drawing and the information shown thereon for any other purpose. This is protected by copyright. You may not reproduce any of it in any form without the written permission of CMC.			
2			
1			
No.	Amendment Description	Initials	Date
A3 original	This sheet may be prepared using colour and may be incomplete if copied		

CLIENT:



FRASERS
PROPERTY

Co-ordinate System:

(MGA94)


Height Datum:

A.H.D.

SCALE
DRAWN BY:
DESIGNED BY:
CHECKED BY:
REVIEWED BY:

PROJECT:

SHELLCOVE PRECINCT H SAND DUNES



COASTWIDE CIVIL

COASTWIDE CIVIL
Civil, Marine & Earthworks Contractors
19 Croome Lane, Albion Park, 2527
Phone: (02) 4256 1499
email: info@coastwidecivil.com.au

DWG/FILE No.

wae_sanddunes001(A)

Date:

23.01.2023

SAND DUNES
WORK AS EXECUTED
SAND PLACEMENT FINAL SURFACE LEVELS
& EXISTING SURFACE LEVELS SURVEY

Rev No.
1
Sheet