



Filename: C080.dwg - USER: angeli - Plot File Created: Sep 19, 2019 - 6:44pm


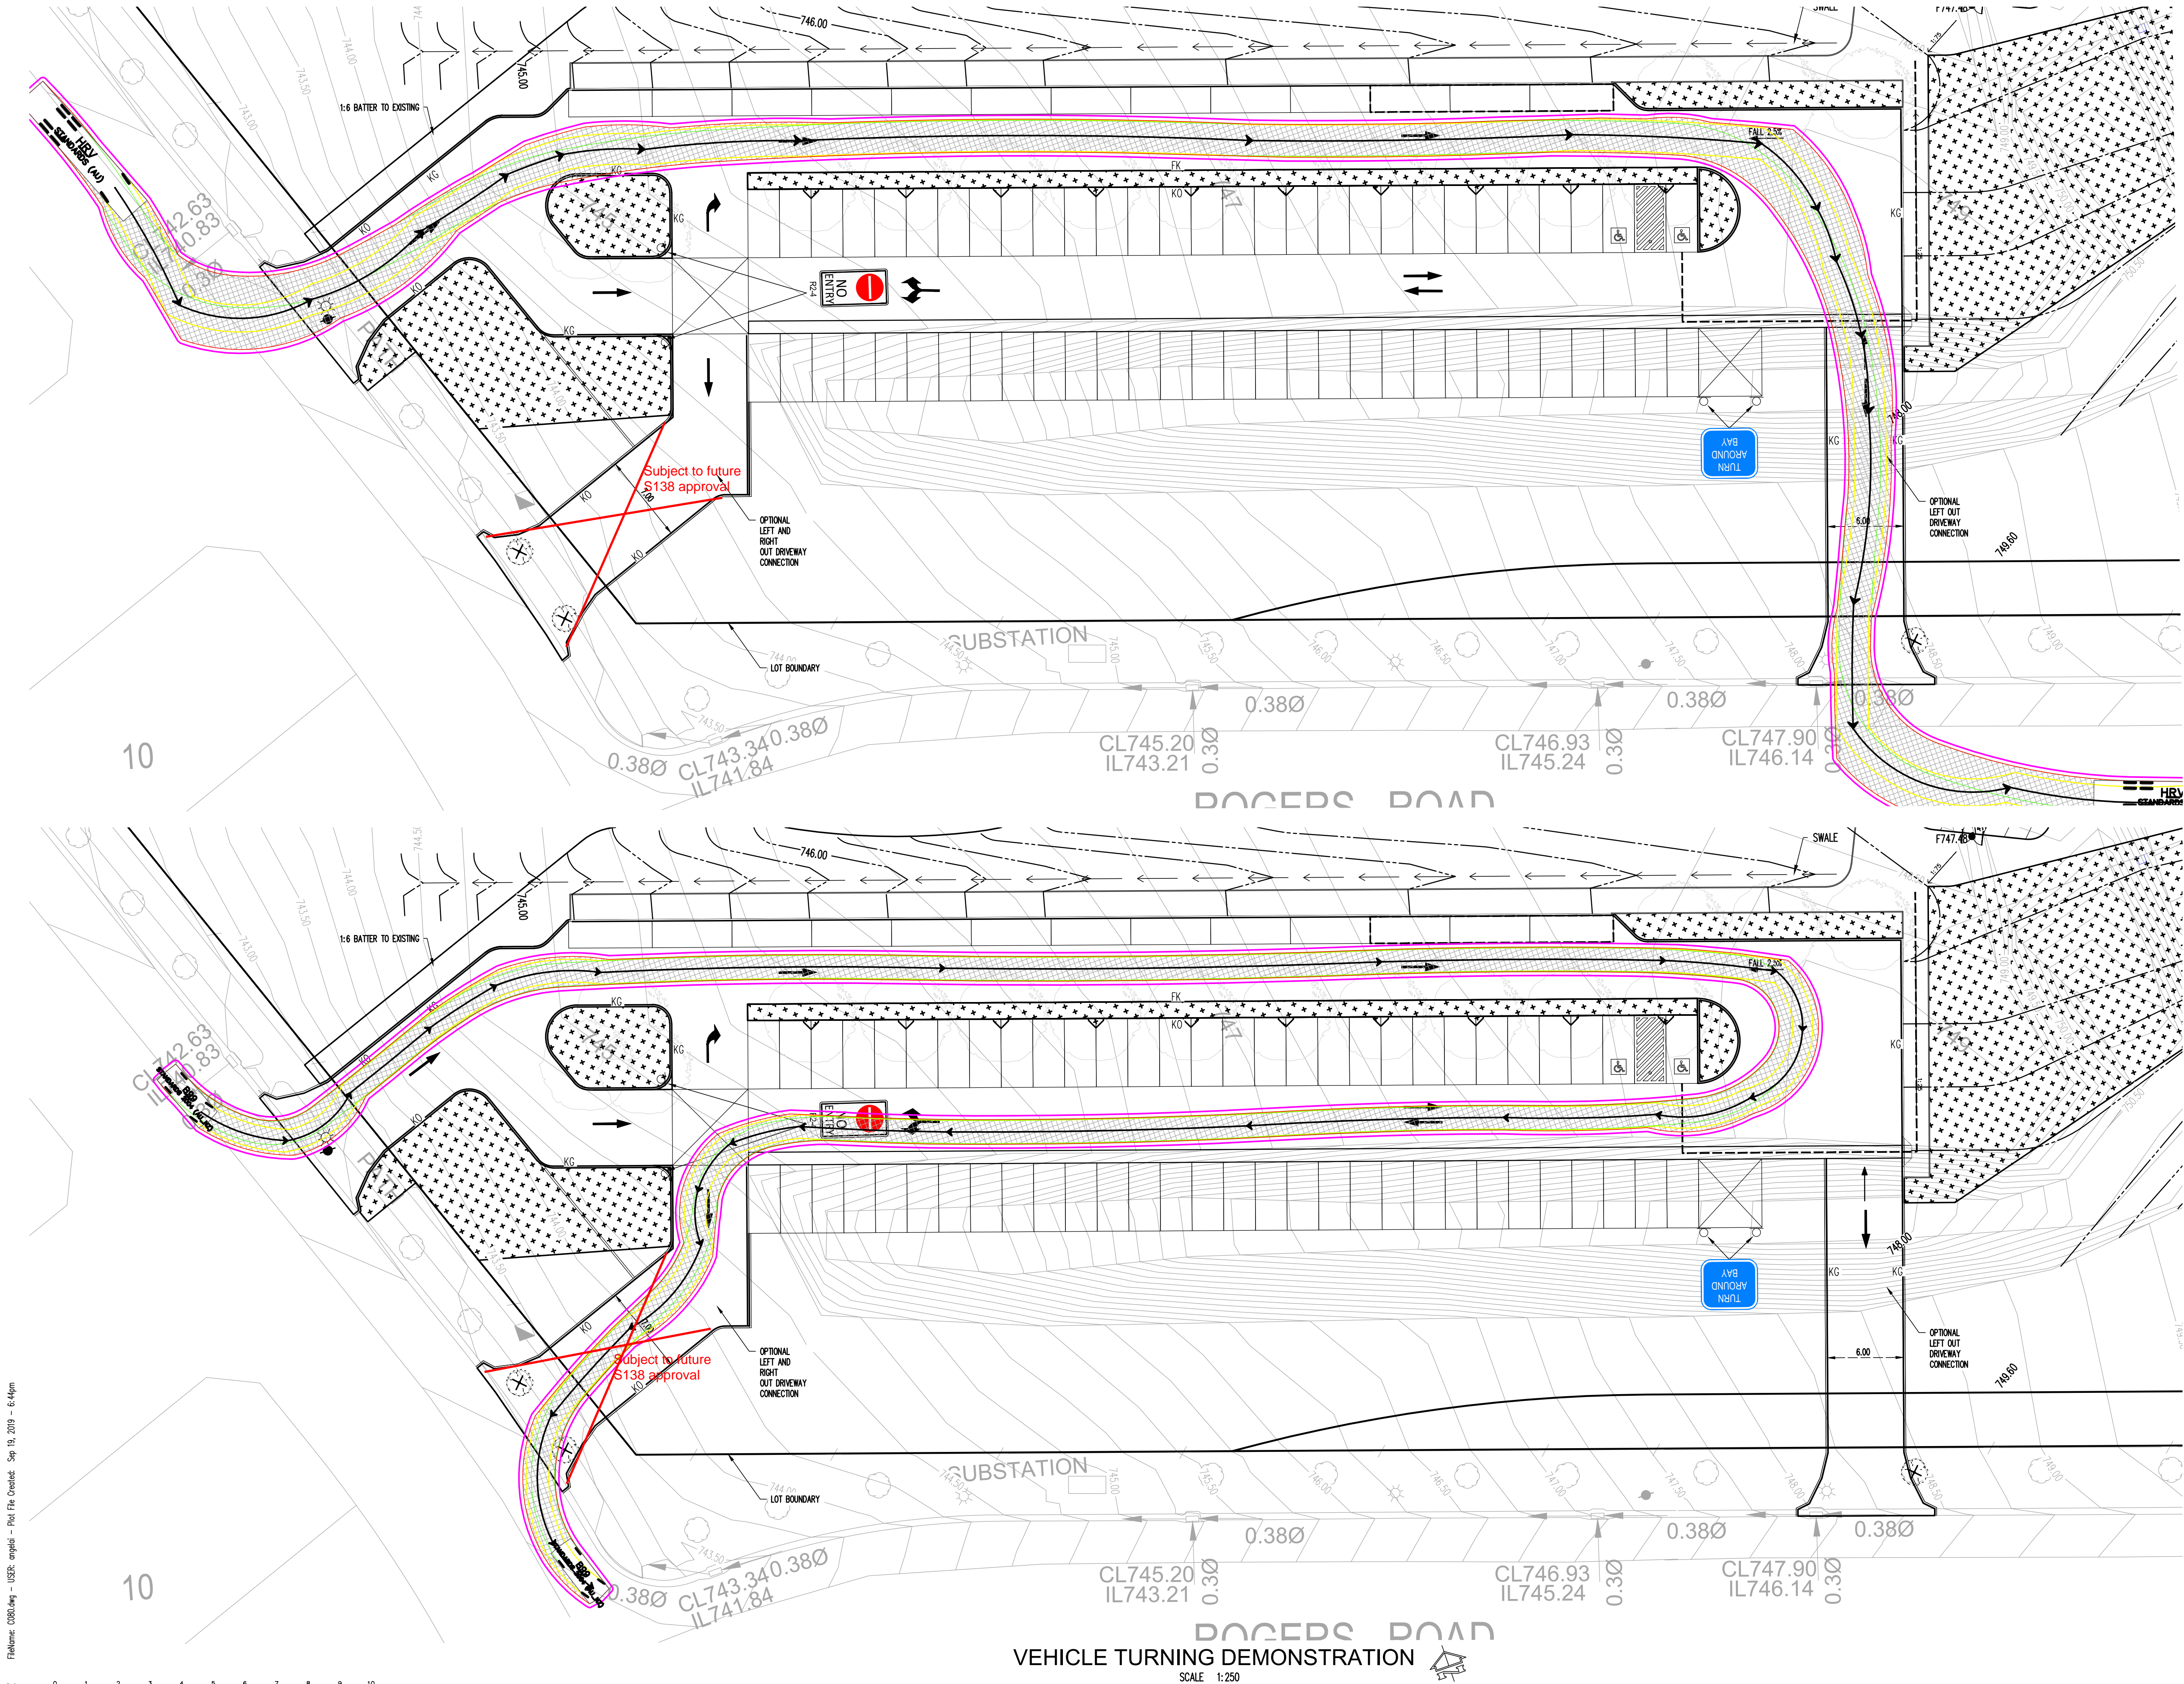


This drawing is copyright and is the property of TAYLOR THOMSON WHITTING (ACT) Pty Ltd and must not be used without authorization. THIS DRAWING TO BE READ IN CONJUNCTION WITH ALL RELEVANT NOTES ON DRAWING C001

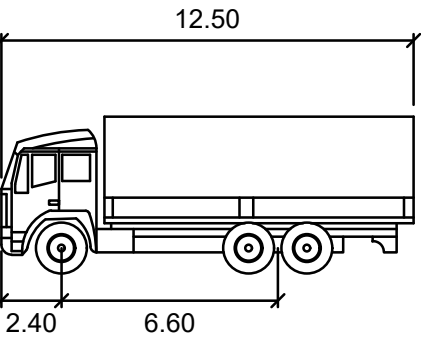


HRV

Width	: 2.50	meters
Track	: 2.50	
Lock to Lock Time	: 6.0	
Steering Angle	: 35.2	

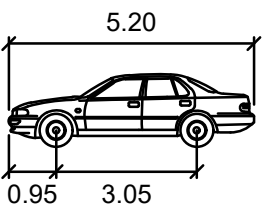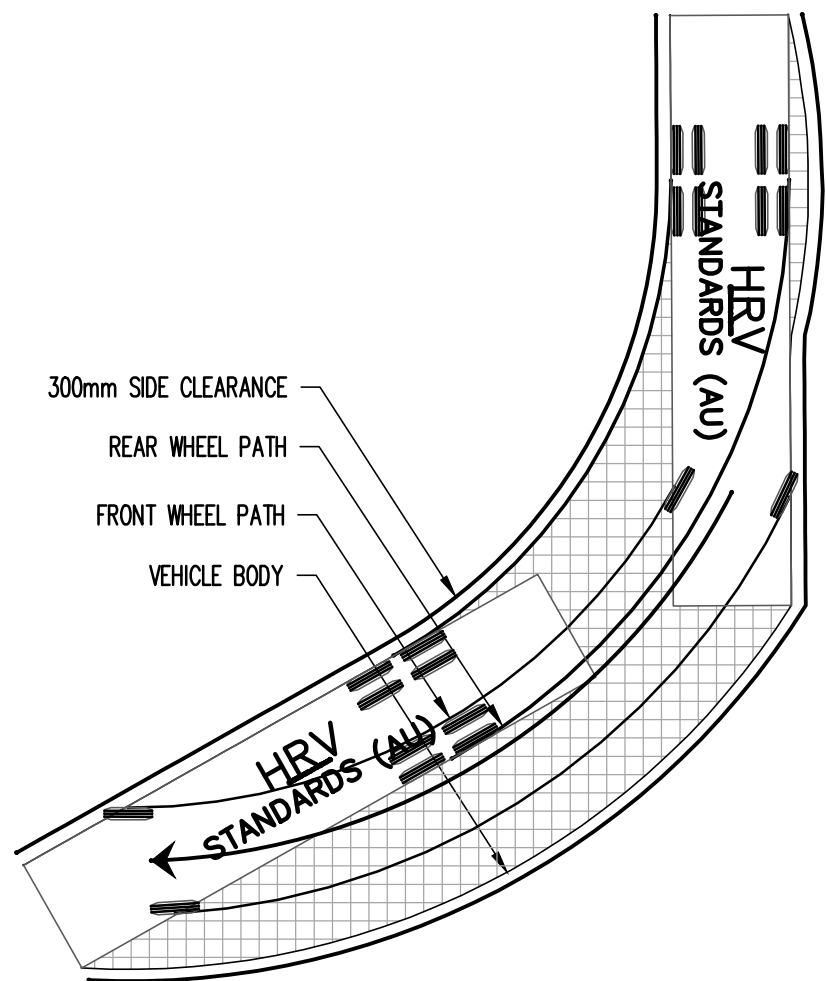

B99

Width	: 1.94	meters
Track	: 1.84	
Lock to Lock Time	: 6.0	
Steering Angle	: 33.9	

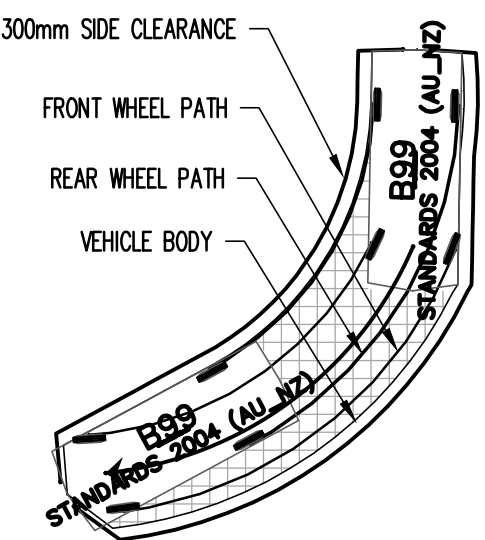

PRELIMINARY

A1 0 1 2 3 4 5 6 7 8 9 10

Rev	Description	Eng	Draft	Date	Rev	Description	Eng	Draft	Date	Rev	Description	Eng	Draft	Date
B	DRAFT DA FOR COORDINATION	CP	EM	20.09.19										
A	DRAFT DA FOR COORDINATION	CP	EM	13.09.19										

Architect
© Cox Architecture PTY LTD
1/19 Eastlake Parade
Kingston ACT 2624 Australia
T + 612 6239 6255
www.coxarchitecture.com.au



Civil Engineer

Project
GOOGONG ANGLICAN SCHOOL
STAGE 4

Sheet Subject
VEHICLE TURNING
DEMONSTRATION

Scale : A1
1:250

Drawn
EM

Authorized

Job No
189119

Drawing No
C080

Revision
B

Plot File Created: Sep 19, 2019 - 6:44pm