
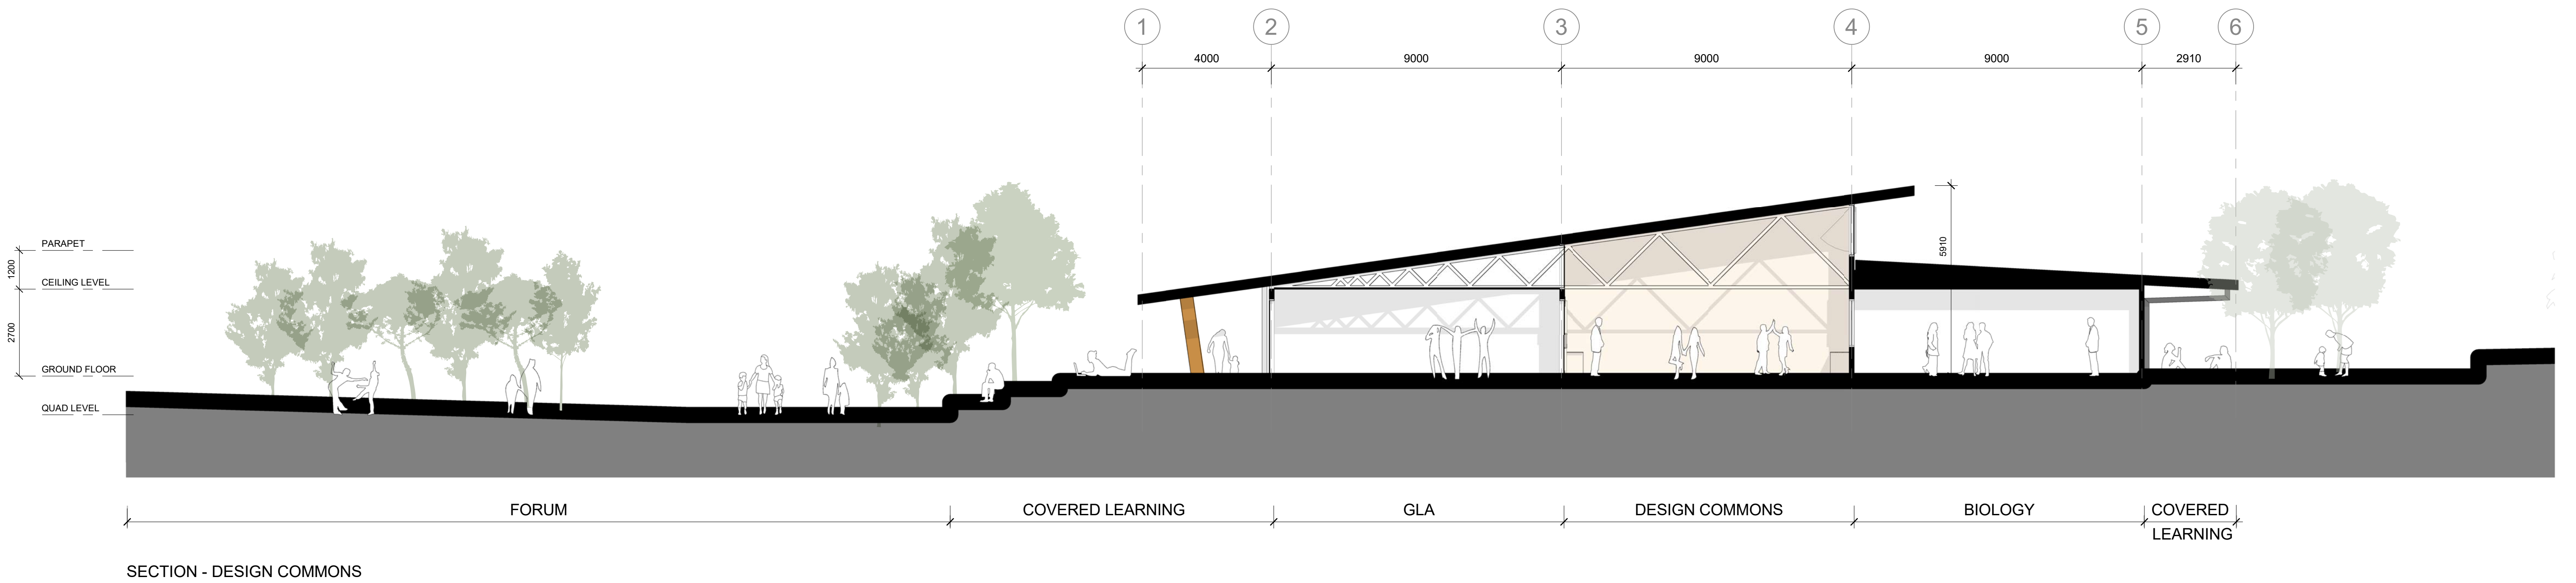


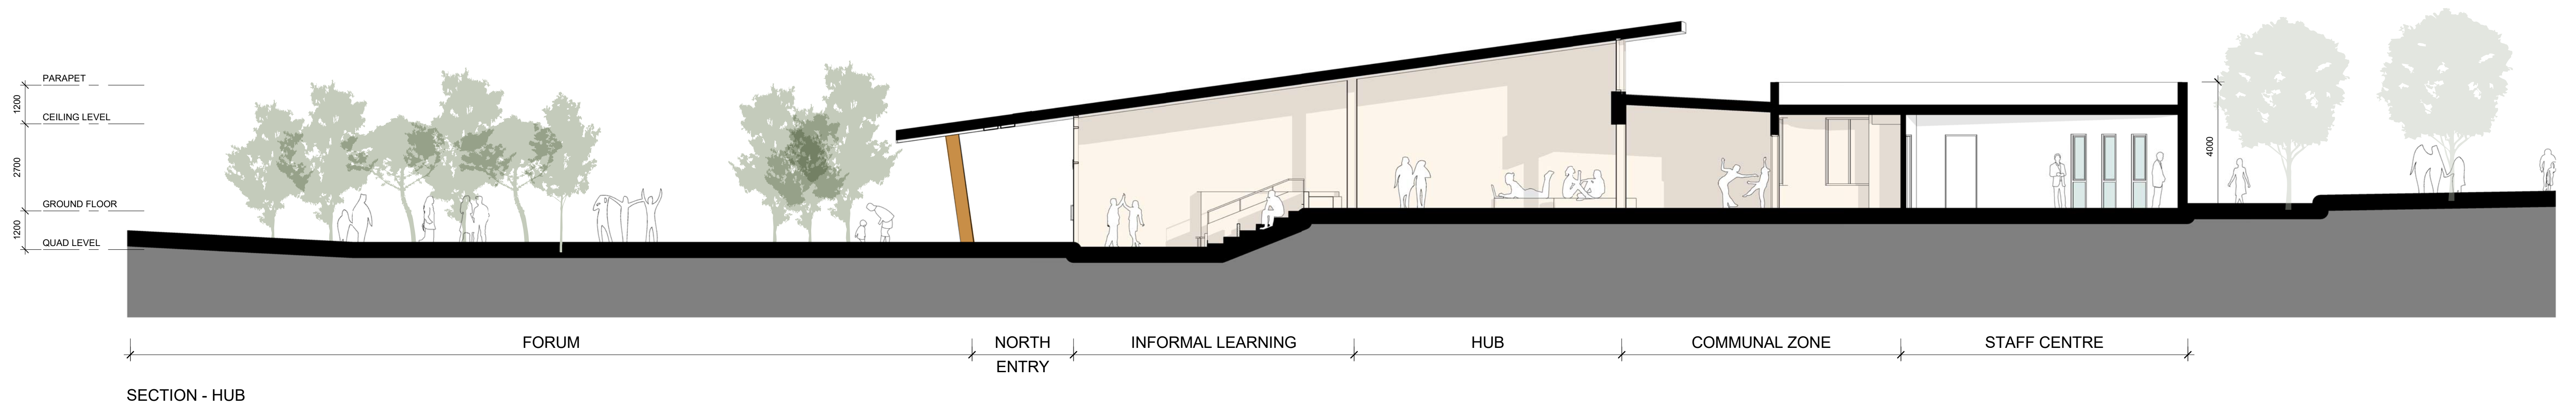

The Anglican School Googong
Senior School Hub

DRAWING TITLE:
SECTIONS 01

Rev	Description	By	Date
1	DEVELOPMENT APPLICATION	TF	20.09.2019

DATE:
20/09/19
Revision

DRAWING NUMBER:
DA-40-01
SCALE:
1 : 100 @ A1

Cox Architecture
Level 1, 19 Eastlake Parade,
Kingston, ACT 2604, Australia
T + 61 2 6239 6255
www.coxarchitecture.com.au

COX