


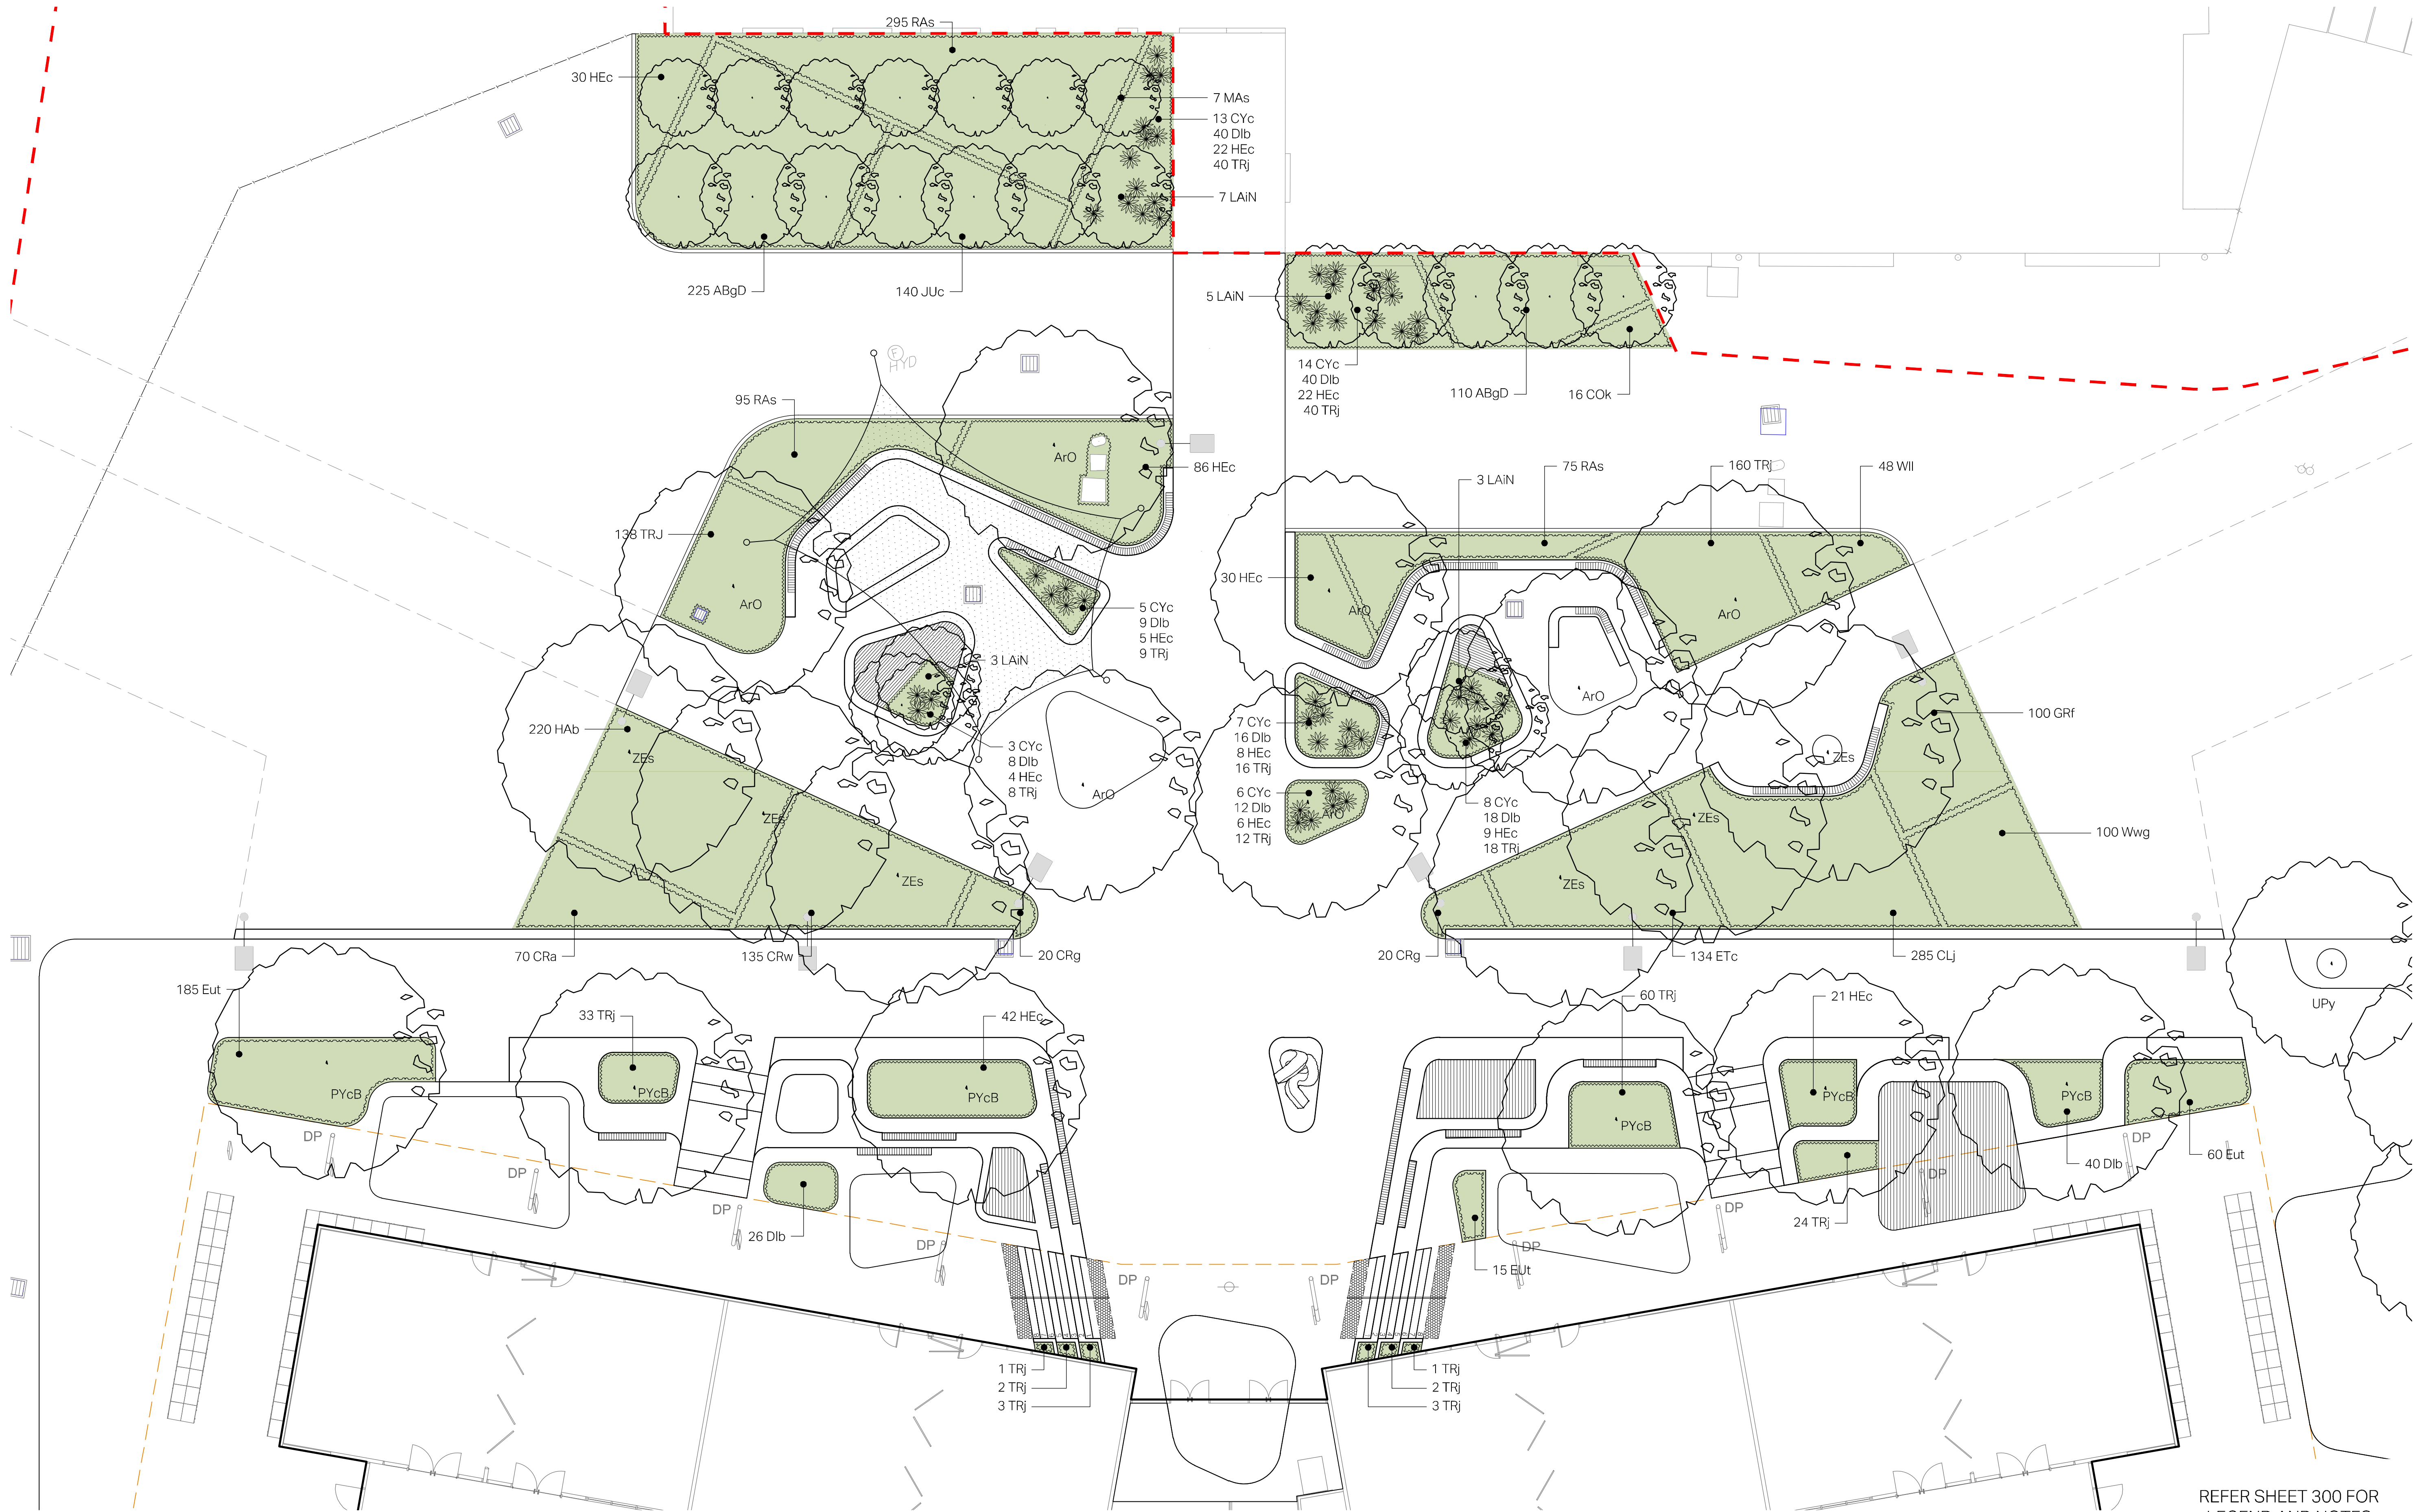

LANDSCAPE ARCHITECT
redbox design group
02 6280 4949 (tel)
inbox@redboxdesigngroup.com.au
Unit 12/285 Canberra Avenue Fyshwick ACT
PO Box 4574 Kingston ACT 2604
redboxdesigngroup.com.au


CONSULTANTS
ARCHITECT: COX
ENGINEER: TAYLOR THOMPSON AND WHITTING
ELECTRICAL: NORMAN DISNEY AND YOUNG
PLANNER: PURDON PLANNING

CLIENT



B DEVELOPMENT APPLICATION
A DRAFT DEVELOPMENT APPLICATION
REV ISSUE

20.09.19 LD DM
13.09.19 LD DM
DATE DRN CHK

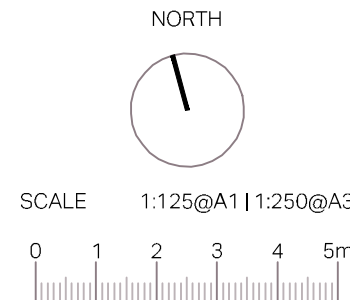

PROJECT
THE ANGLICAN SCHOOL GOOGONG
136 GORMAN DRIVE, GOOGONG NSW, 2620

REFER SHEET 300 FOR
LEGEND AND NOTES

PROJECT No. **1506** SHEET **603** ISSUE **B**

PLANTING PLAN
Sheet 3 - Forum