


SCHEDULE OF SHORT LINES AND CURVED BOUNDARIES

NUMBER	BEARING	DISTANCE	ARC RADIUS	ARC LENGTH
1	353°27'30"	5.48	N/A	N/A
2	287°31'	9.875	153.26	9.88
3	14°50'	9.87	N/A	N/A
4	102°07'	4.57	N/A	N/A
5	282°41'	15.955	153.26	15.96
6	270°37'40"	32.37	166.32	32.42
7	261°14'30"	36.67	278.34	36.70
8	66°21'	20.00	N/A	N/A
9	173°27'30"	18.52	N/A	N/A
10	156°52'30"	15.92	N/A	N/A
11	336°52'30"	5.87	N/A	N/A

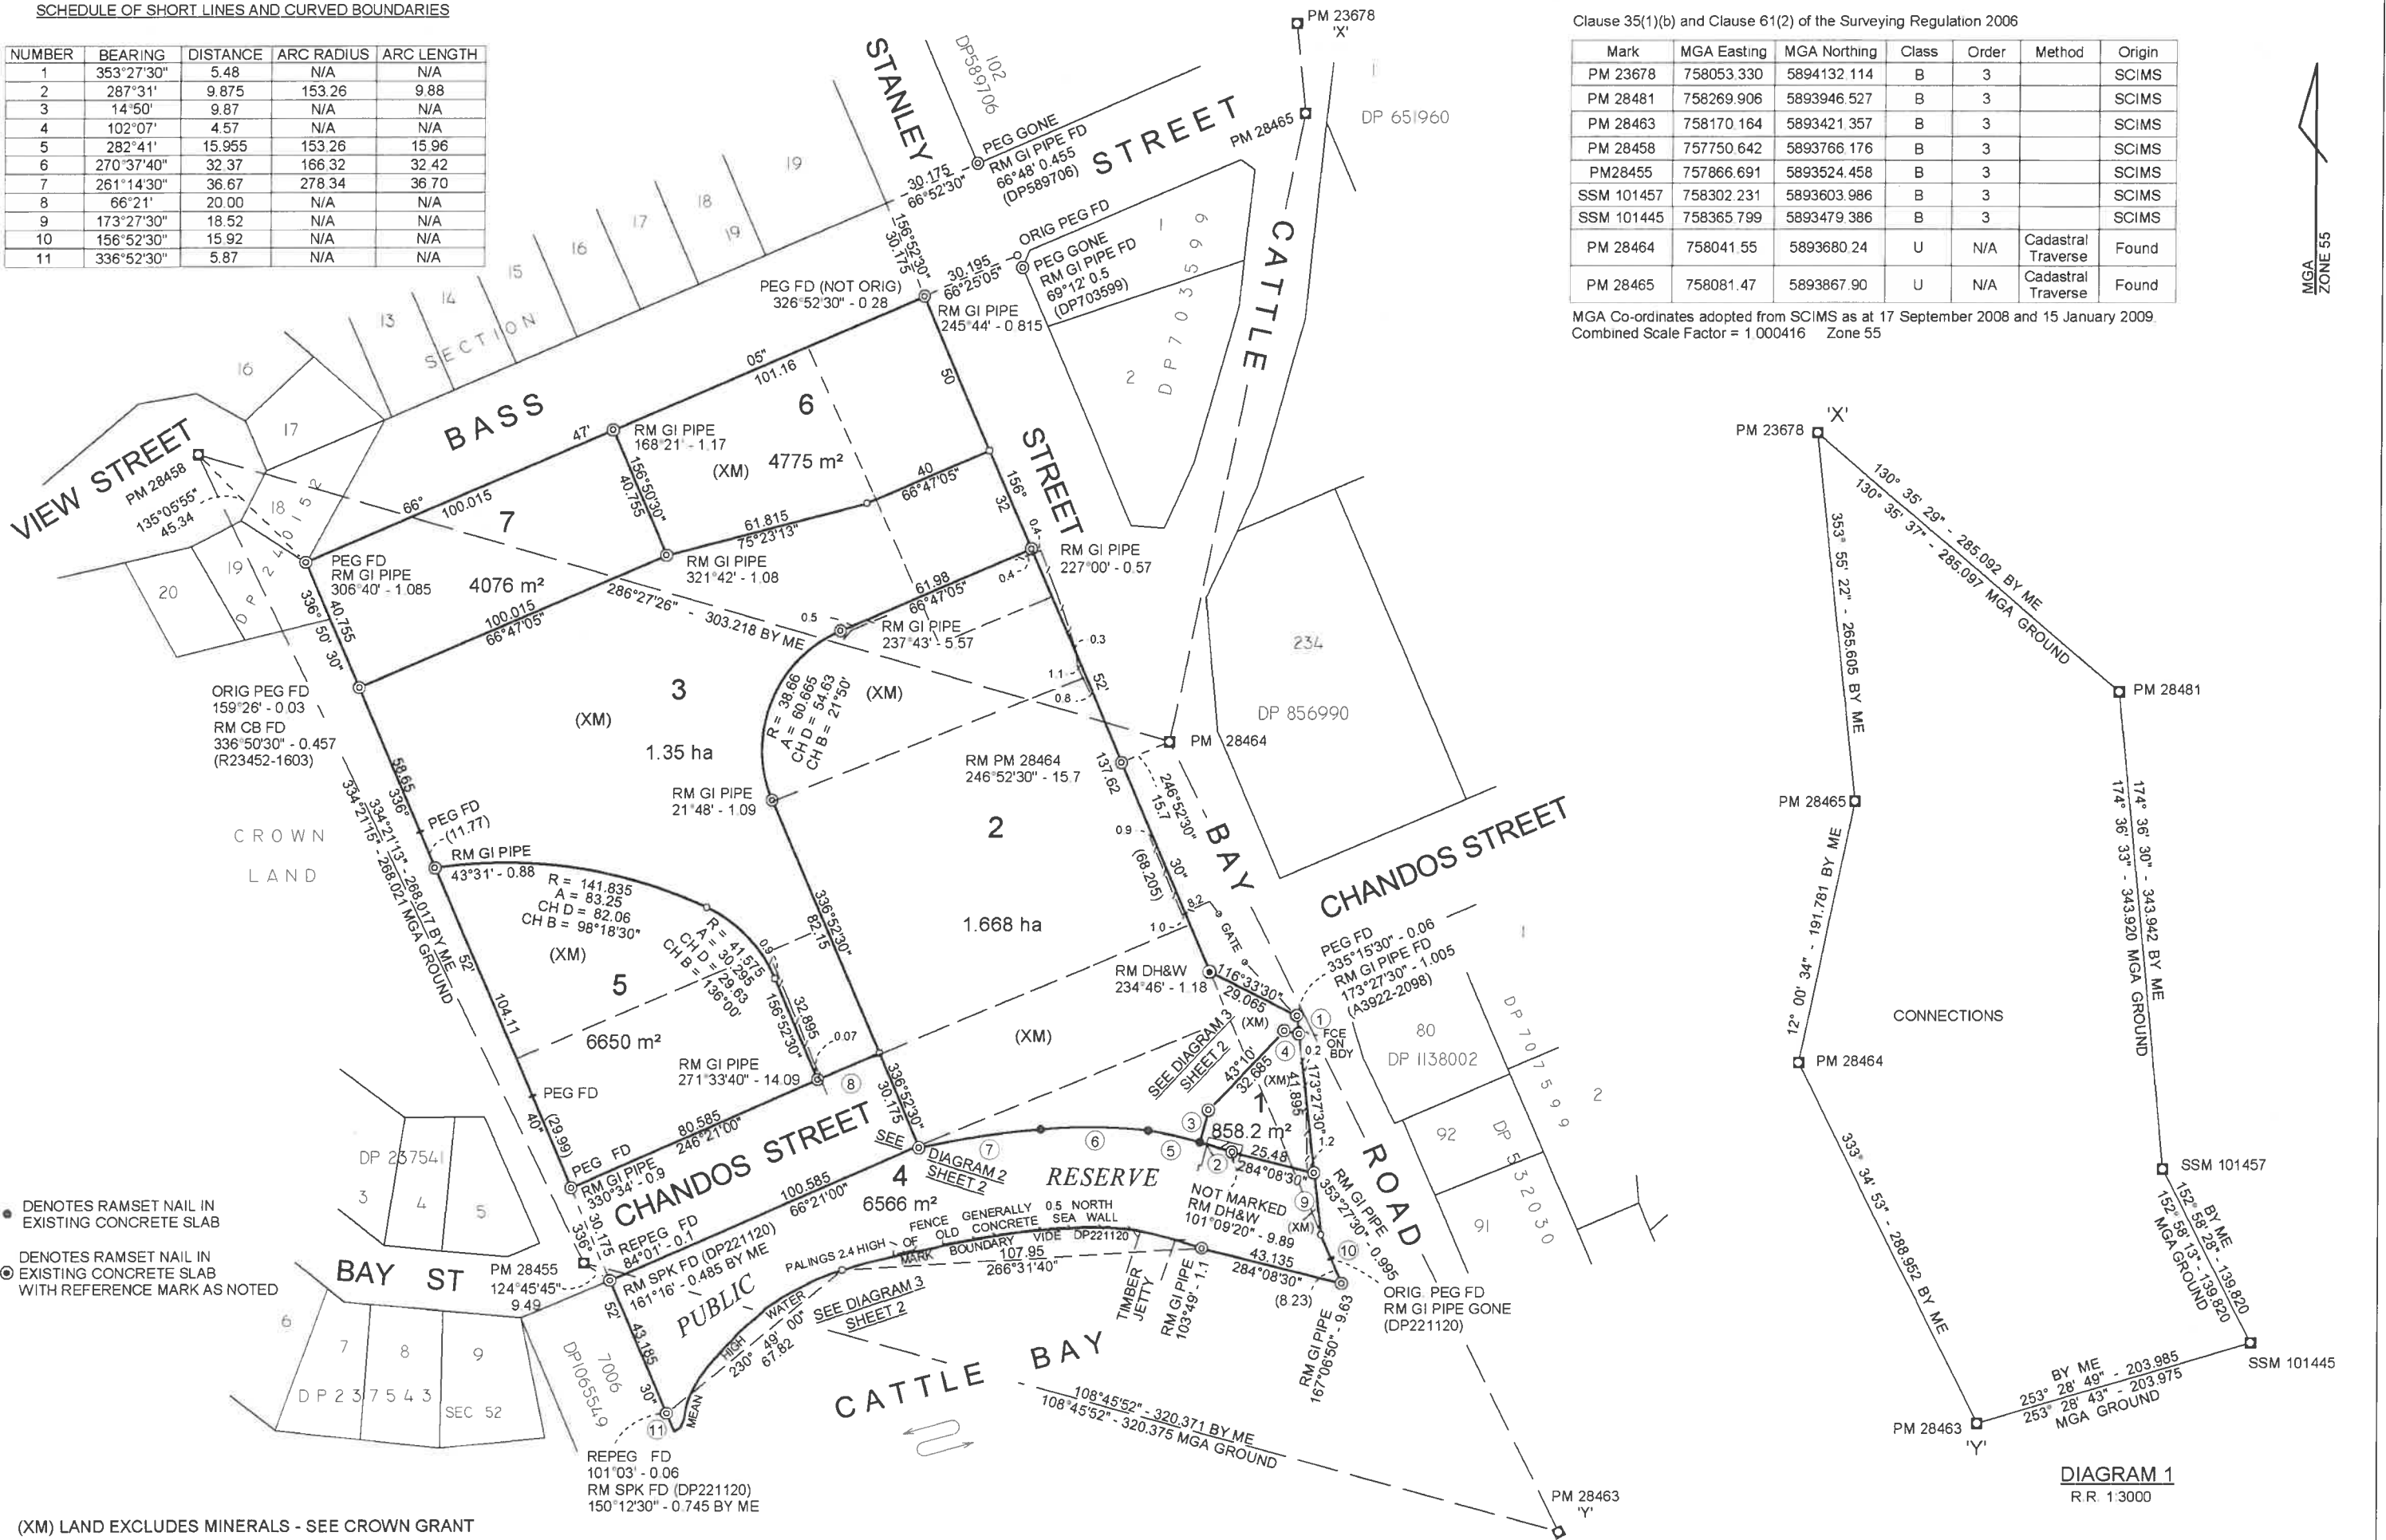

Clause 35(1)(b) and Clause 61(2) of the Surveying Regulation 2006

Mark	MGA Easting	MGA Northing	Class	Order	Method	Origin
PM 23678	758053.330	5894132.114	B	3		SCIMS
PM 28481	758269.906	5893946.527	B	3		SCIMS
PM 28463	758170.164	5893421.357	B	3		SCIMS
PM 28458	757750.642	5893766.176	B	3		SCIMS
PM28455	757866.691	5893524.458	B	3		SCIMS
SSM 101457	758302.231	5893603.986	B	3		SCIMS
SSM 101445	758365.799	5893479.386	B	3		SCIMS
PM 28464	758041.55	5893680.24	U	N/A	Cadastral Traverse	Found
PM 28465	758081.47	5893867.90	U	N/A	Cadastral Traverse	Found

MGA Co-ordinates adopted from SCIMS as at 17 September 2008 and 15 January 2009
Combined Scale Factor = 1.000416 Zone 55

DIAGRAM 1
R.R. 1:3000

Surveyor: ROBERT GORDON WEBB
35 FLINDERS STREET
EDEN
Date of Survey: 29/01/2009
Surveyor's Ref: 1472 E-0

PLAN OF SUBDIVISION OF LOT 1 DP221120,
LOTS 1 & 2 DP249511, LOT 117 DP750205,
LOTS 3, 4, 5, 8, 9, 13, 16 & 17 SEC 15
DP 758379

LGA: BEGA VALLEY SHIRE
Locality: EDEN
Subdivision No: 12/09
Lengths are in metres Reduction Ratio 1:1250

Registered
25-08-2009

DP1138056

