


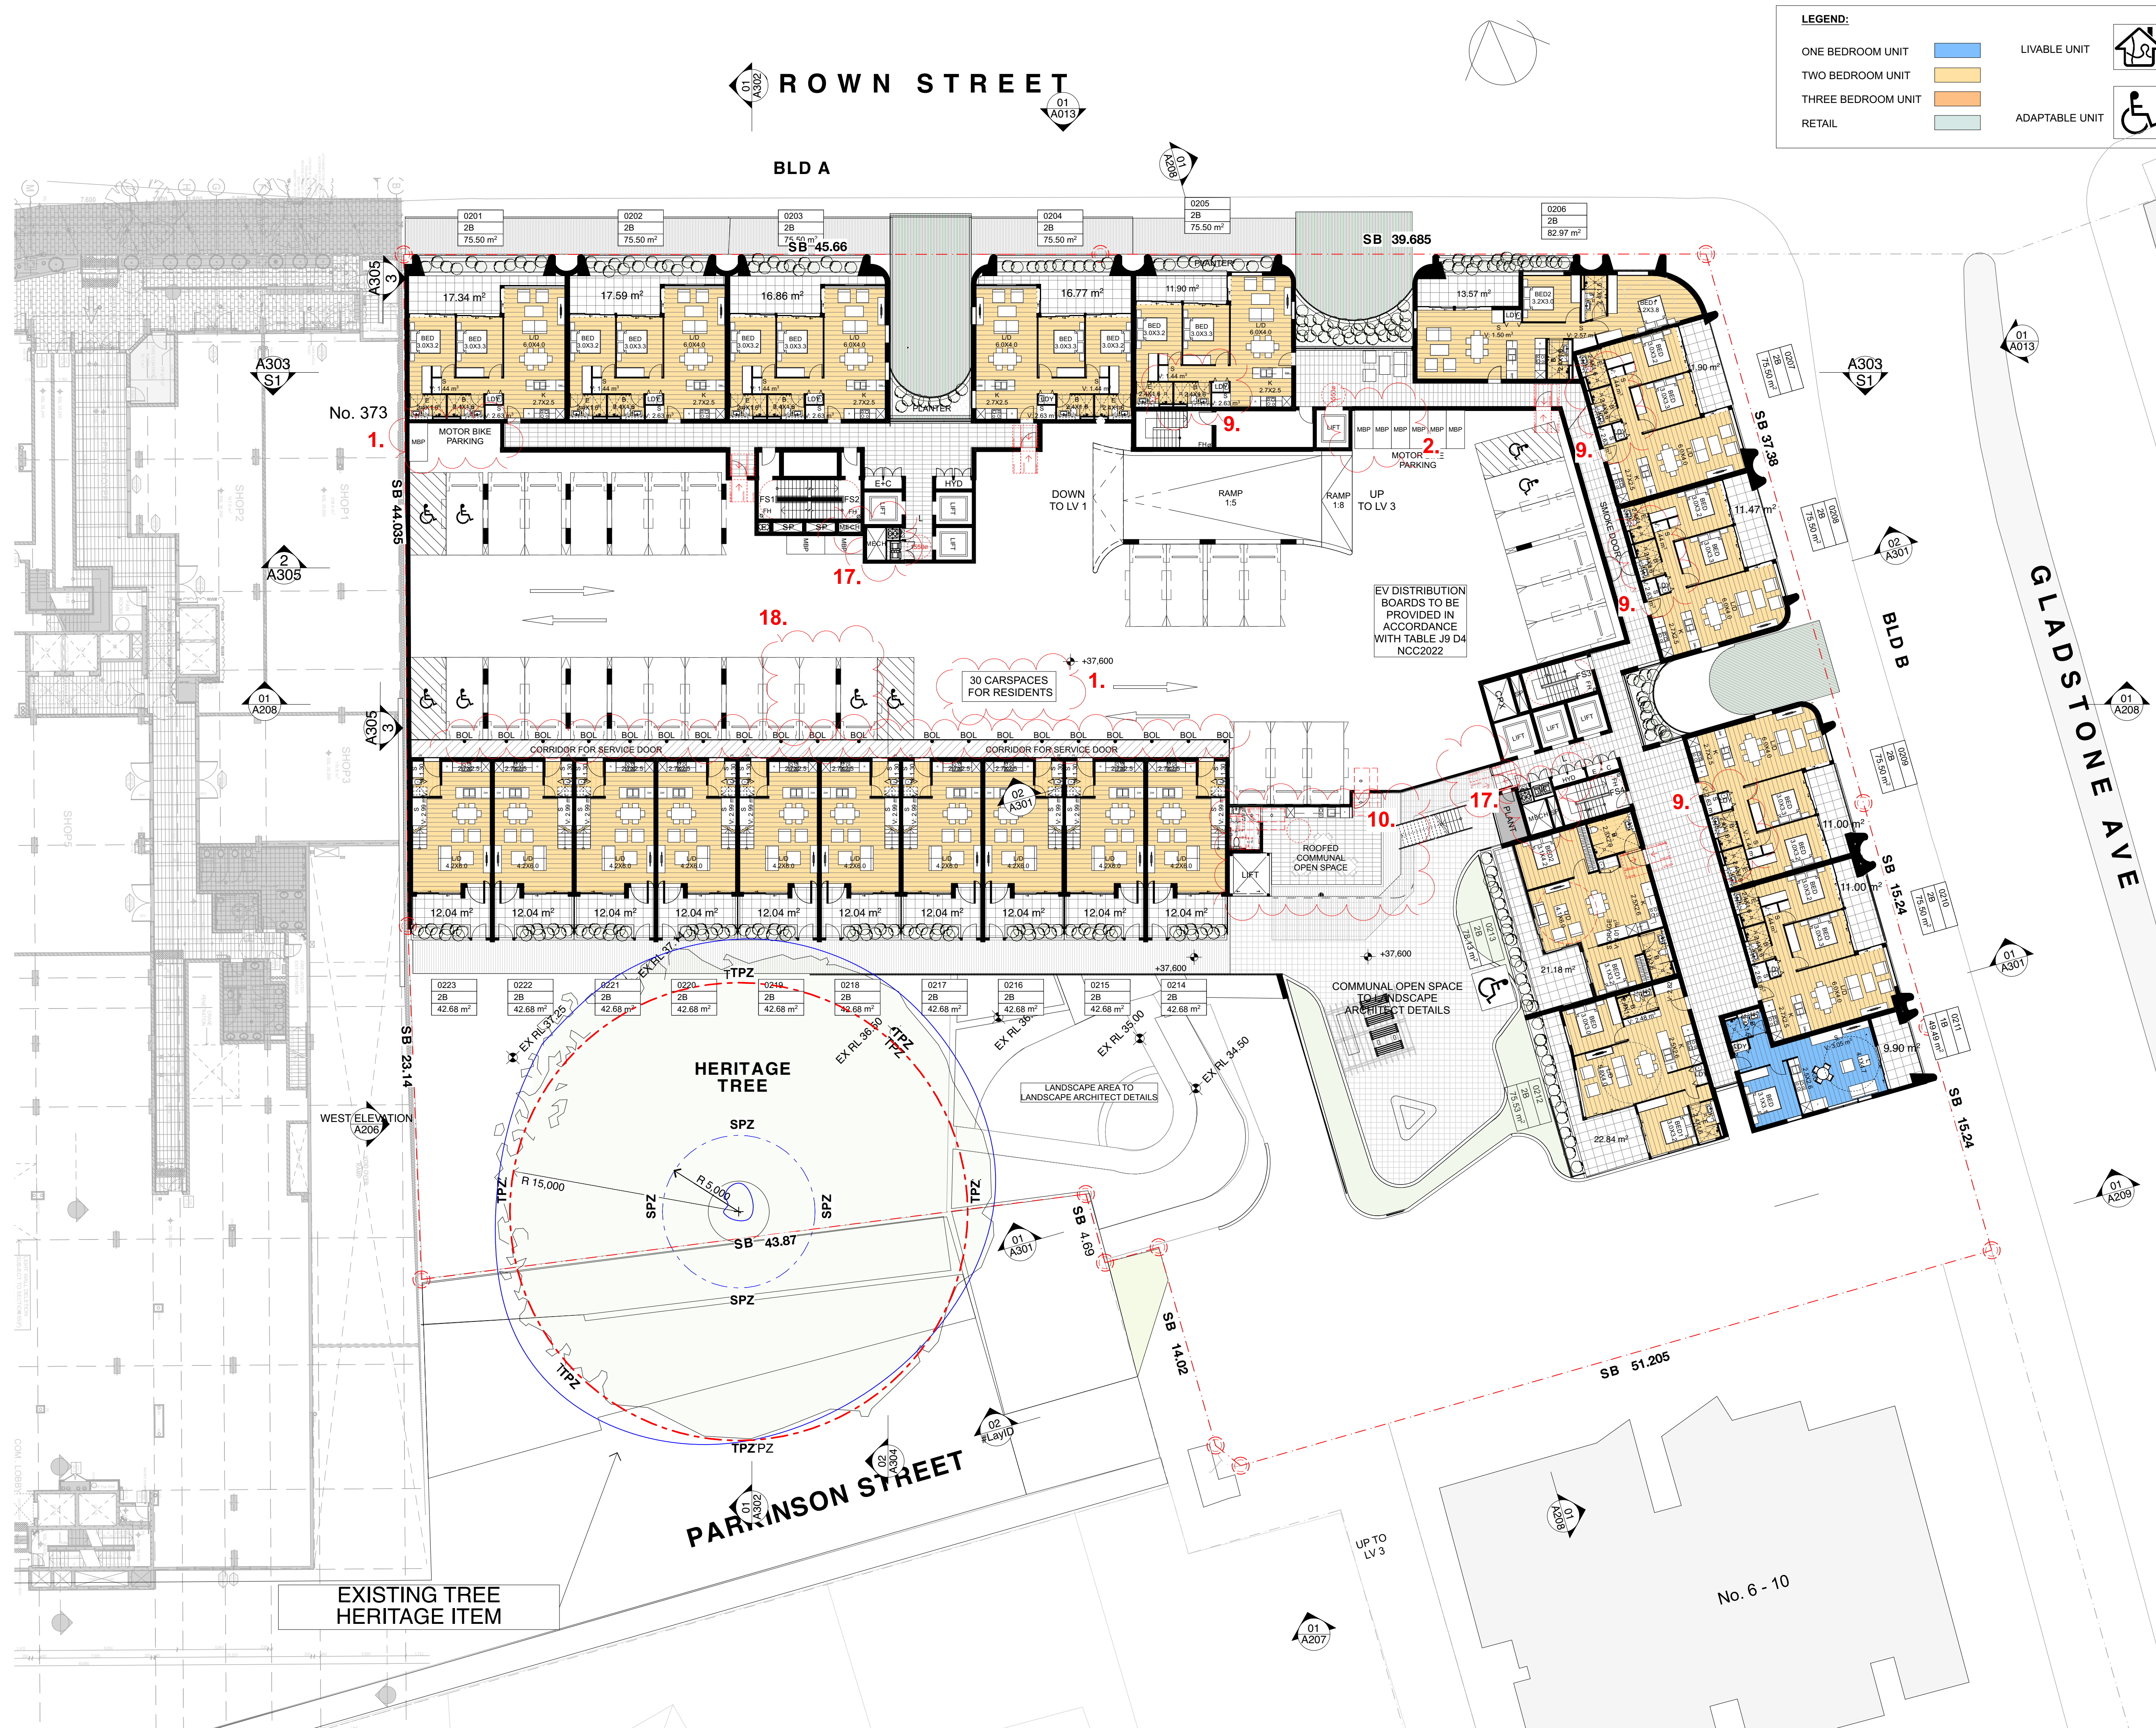

LEGEND:

ONE BEDROOM UNIT	[Blue Box]	LIVABLE UNIT	[House Icon]
TWO BEDROOM UNIT	[Orange Box]	ADAPTABLE UNIT	[Wheelchair Icon]
THREE BEDROOM UNIT	[Light Blue Box]		
RETAIL	[Light Green Box]		

General Notes

DO NOT SCALE FROM DRAWING. USE FIGURED DIMENSIONS ONLY. CHECK ALL DIMENSIONS ON SITE BEFORE ANY MANUFACTURE OR CONSTRUCTION.

All dimensions are in millimetres unless stated otherwise.

All architectural drawings are to be read in conjunction with the relevant consultant documents. All dimensions and levels are to be checked and verified on site prior to the commencement of work. Shop drawings or fabrication of any components. Refer all discrepancies to the Architect for determination. Drawings are not to be scaled. Use only figured dimensions. This drawing is copyright and must not be retained, copied or used without the permission of BKA Architecture. This document has been prepared for and on behalf of the clients noted on the drawing. BKA Architecture's responsibility is to these clients only and not to any third party who may rely on these documents.

Nominated Architects (NSW) - John Baker 3552, John Kavanagh 5999

Rev	Date	Issue
02	25/10/2023	RFI AMENDMENTS
03	11/12/2023	MINOR AMENDMENTS
04	26/3/2024	RFI AMENDMENTS
05	7/6/2024	RFI AMENDMENTS
06	31/7/2024	Response to Council RFI

ACCESS

JAZZMYN STOL / EAST COAST ACCESSIBILITY
PO Box 4276, Sydney South NSW 1235
P: 02 9264 9089 T: 0418 985 617 E: jaz@eacapprovals.com.au

ACOUSTIC

DOMENIKI TSAGARIS, MOUSSA ZAIQOR - ACOUSTIC NOISE AND VIBRATION SOLUTIONS
SUITE 9, NO 438 FOREST RD, HURSTVILLE NSW 2220
P: 02 9793 1393 E: info@acousticsolutions.com.au

ARBORIST

DAVID COWENLOCK / SEASONED TREE CONSULTING
PO Box 2331, NORTH PARRAMATTA 1750
T: 0415 961 074 E: david@seasonedtreeconsulting.com.au

BCA

ALEKS STOJCEVIC
PO Box 2331, NORTH PARRAMATTA 1750
T: 0405 295 978 E: aleks@designrc.com.au

BASIX / NATHERS

MARTIN PINSON
Suite 241, 65-71 Belmore Rd, Randwick 2031
T: 0422 144 603 E: martin.pinson@elaustralia.com.au

CIVIL

Kamyar Elvazadeh
Suite 2.04, Building 3, 35-41 Waterloo Rd, Macquarie Park NSW 2113
T: 0401 843 236 E: kamyar@smartstructs.com.au

GEOTECH

Joel Heinger
Suite 101, Level 1, 1 Burrell Street, Wollongong, NSW 2500
T: 0475 554 383 E: joel.heinger@elaustralia.com.au

HERITAGE

Ankita Powale / HERITAGE 21
Sutes 3 & 48, 20 - 28 Maddox St, Alexandria NSW 2015
T: 02 9519 2521 E: ankita@heritage21.com.au

PHOTOMONTAGE

Dan Delavega / PREMIER 3D
Studio 101, 6-8 Clarke Street, Crows Nest NSW 2065
T: 0475 554 383 E: dan@premier3d.com.au

PLANNER

TROY LOVEDAY / PLANNING INGENUITY
Suite 211, 531-533 Kingsway, Miranda NSW 2228
T: 0448 878 712 E: troy@planningingenuity.com.au

QS

Rafael Bozonelos / ARCHI QS
Shop 3 | 350 Oxford Street, Bondi Junction NSW 2022
T: 02 9586 4401 E: rafael@archi-qs.com.au

SURVEYOR

GEOSURV / SAIED TAHIRI
P: 1300 554 675 M: 0411 756 547
E: saied@geosurv.com.au

TRAFFIC

Bernard Lo / GENESIS TRAFFIC
T: 02 7255 6198 (Direct)
E: bernard@genesistraffic.com.au

WASTE

Tobias McPherson / ELEPHANTS FOOT
T: 02 97803510
E: tobias.mcpherson@elephantsfoot.com.au

WIND

ERIC YUEN / VIPAC
279 Normanby Road, Port Melbourne VIC 3207 Australia
T: 0447 895 144 E: eric@vipac.com.au

Client

LEVEL

LEVEL 33
30A/44 Eva St, Riverwood NSW 2210
(02) 8199 1144

Architect

BKA Architecture

SYDNEY Suite 104, 77 Dunning Ave, Rosebery NSW 2018 T: +61 2 9319 9200 E: bka@bka.com.au W: www.bka.com.au	NEWCASTLE Suite 4, 19 Bolton St, Newcastle NSW 2300 T: +61 2 4926 5563	NORTH COAST Unit 1, 10 Station St, Bangalow NSW 2479 T: +61 2 6657 2712
--	--	---

North	Scale at A1 1:200	
Status DA	Drawn AC, AK, JY	
Date 26/11/2024	Checked JG	
Project 2-4 Gladstone Ave / 357-363 Crown St Wollongong NSW		
Drawing LEVEL 2		
Project No. 22003	Revision 06	Drawing No. A105