


Deep Soil Area 1,723.7m ²	
Council requirement 1 large tree per 80m ²	23 trees
Proposed large trees	45 trees

Denotes Large trees

Denotes Large trees

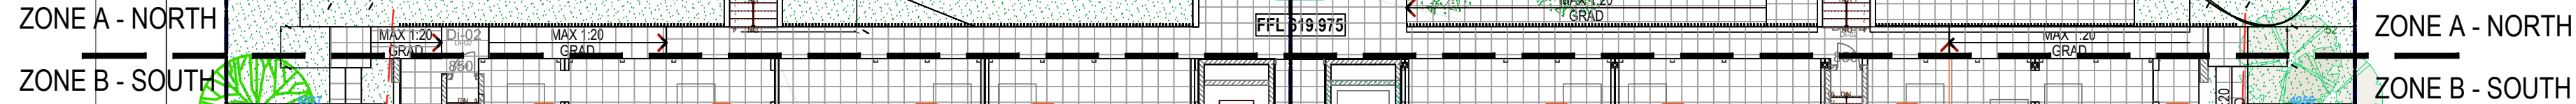

Checked	AE
	AE
	AE

DRAWING TITLE:
LANDSCAPE DEEP SOIL PLAN

DRAWING No:
L-103

Rev: **C**

Rev: C