


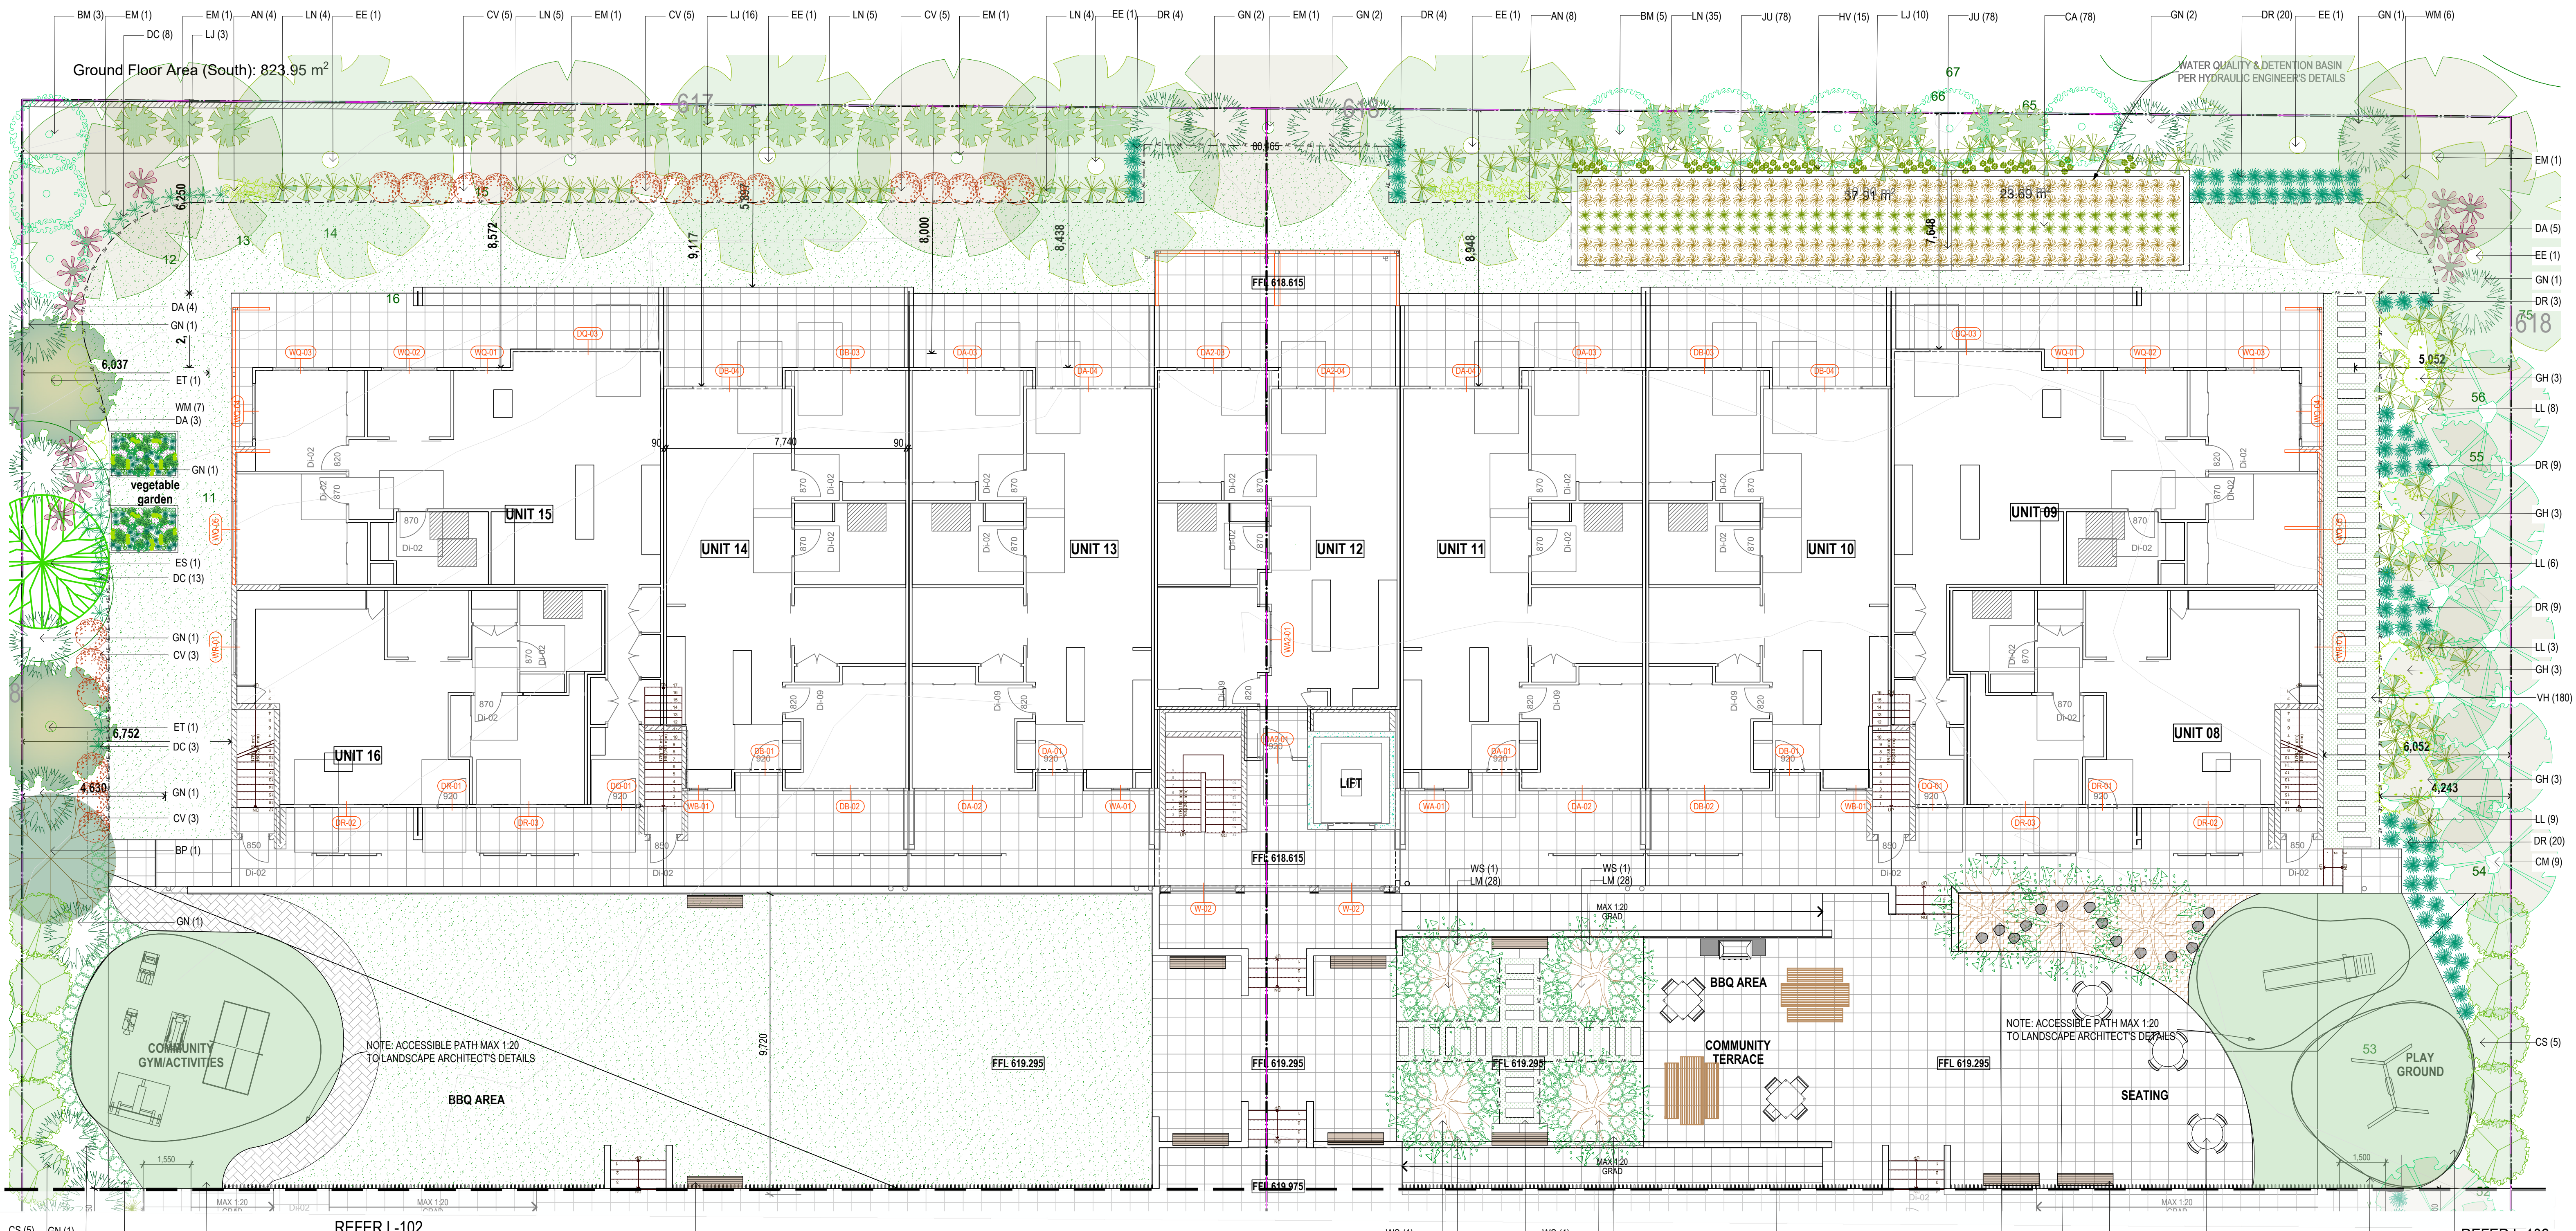

LEGEND

BOUNDARY

EXISTING CONTOURS

PAVING

ALUMINIUM EDGE

CONCRETE

STEPPERS IN GROUND COVERS

TURF

ARTIFICIAL TURF

PLAYGROUND MULCH

TREE TO BE RETAINED

PROPOSED TREE SCHEDULE - ZONE A					
KEY	BOTANICAL NAME	COMMON NAME	QTY	MATURE HGT	POT SIZE
TREES					
BP	BETULA PENDULA	SILVER BIRCH	1	8m	45Ltr
CM	CORYMBIA MACULATA	SPOTTED GUM	9	15m	45Ltr
EE	EUCALYPTUS ELATA	RIVER PEPPERMINT	6	20m	45Ltr
EM	EUCALYPTUS MELLIODORA	YELLOW BOX	6	25m	45Ltr
ES	EUCALYPTUS SCLOEROPHYLLA	SCRIBBLY BARK	1	15m	45Ltr
ET	EUCALYPTUS TERETICORNIS	FOREST RED GUM	2	20m	45Ltr
WS	WATERHOUSIA FLORIBUNDA 'SWEEPER'	SWEEPER	7	10m	75Ltr
SHRUB					
BM	BANKSIA MARGINATA	SILVER BANKSIA	8	3m	200mm
CS	CAMELLIA SASANQUA 'HIRYU'	HIRYU CAMELLIA	10	3m	250mm
CV	CALLISTEMON VIMINALIS 'SCARLET FLAME'	SCARLET FLAME BOTTLEBRUSH	21	1m	200mm
DA	DAPHNE ODORA	COMMON DAPHNE	12	1m	200mm
GN	GREVILLEA 'NED KELLY'	NED KELLY GREVILLEA	14	2m	200mm
LJ	LEPTOSPERMUM JUNIPERINUM	PRICKLY TEA-TREE	29	3m	200mm
GRASS / GROUNDCOVERS					
AN	ANEMONE NEMOROSA	WOOD ANEMONE	12	0.2m	140mm
CA	CAREX APPRESSA	CAREX	78	1m	140mm
DC	DIANELLA CAERULEA 'LITTLE JESS'	LITTLE JESS	24	0.4m	140mm
DR	DIANELLA REVOLUTA	BLUEBERRY LILY	69	0.6m	140mm
GH	GOODENIA HEDERACEA	IVY GOODENIA	12	0.3m	140mm
HV	HARDENBERGIA VIOLACEA	PURPLE CORAL PEA	15	0.2m	140mm
JU	JUNCUS USITATUS	COMMON RUSH	156	0.8m	140mm
LL	LOMANDRA LONGIFOLIA	MAT RUSH	61	1m	140mm
LM	LIRIOPE MUSCARI 'JUST RIGHT'	JUST RIGHT LILY TURF	143	0.5m	140mm
LN	LOMANDRA LONGIFOLIA 'NYALLA'	NYALLA	18	0.8m	140mm
VH	VIOLA HEDERACEA	NATIVE VIOLET	252	0.1m	140mm
WM	WESTRINGIA FRUTICOSA 'MUNDI'	MUNDI WESTRINGIA	13	0.4m	140mm

CONCEPT IMAGES

SLIDE

STEPPERS IN MULCH

CLIMBING FRAME

PLAYGROUND NOTES:

All materials and workmanship shall be in accordance with the relevant standards.

- All outdoor play equipment must comply with the relevant Australian Standards including:
 - AS 4685.0:2017 Playground equipment and surfacing
 - AS 4685.2:2014 Playground equipment: Safety requirements and test methods
 - AS 4422:2016 Playground surfacing-specifications, requirements and test method
 - AS 3533.4.2 Contained Play Facilities