

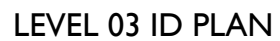


LEGEND

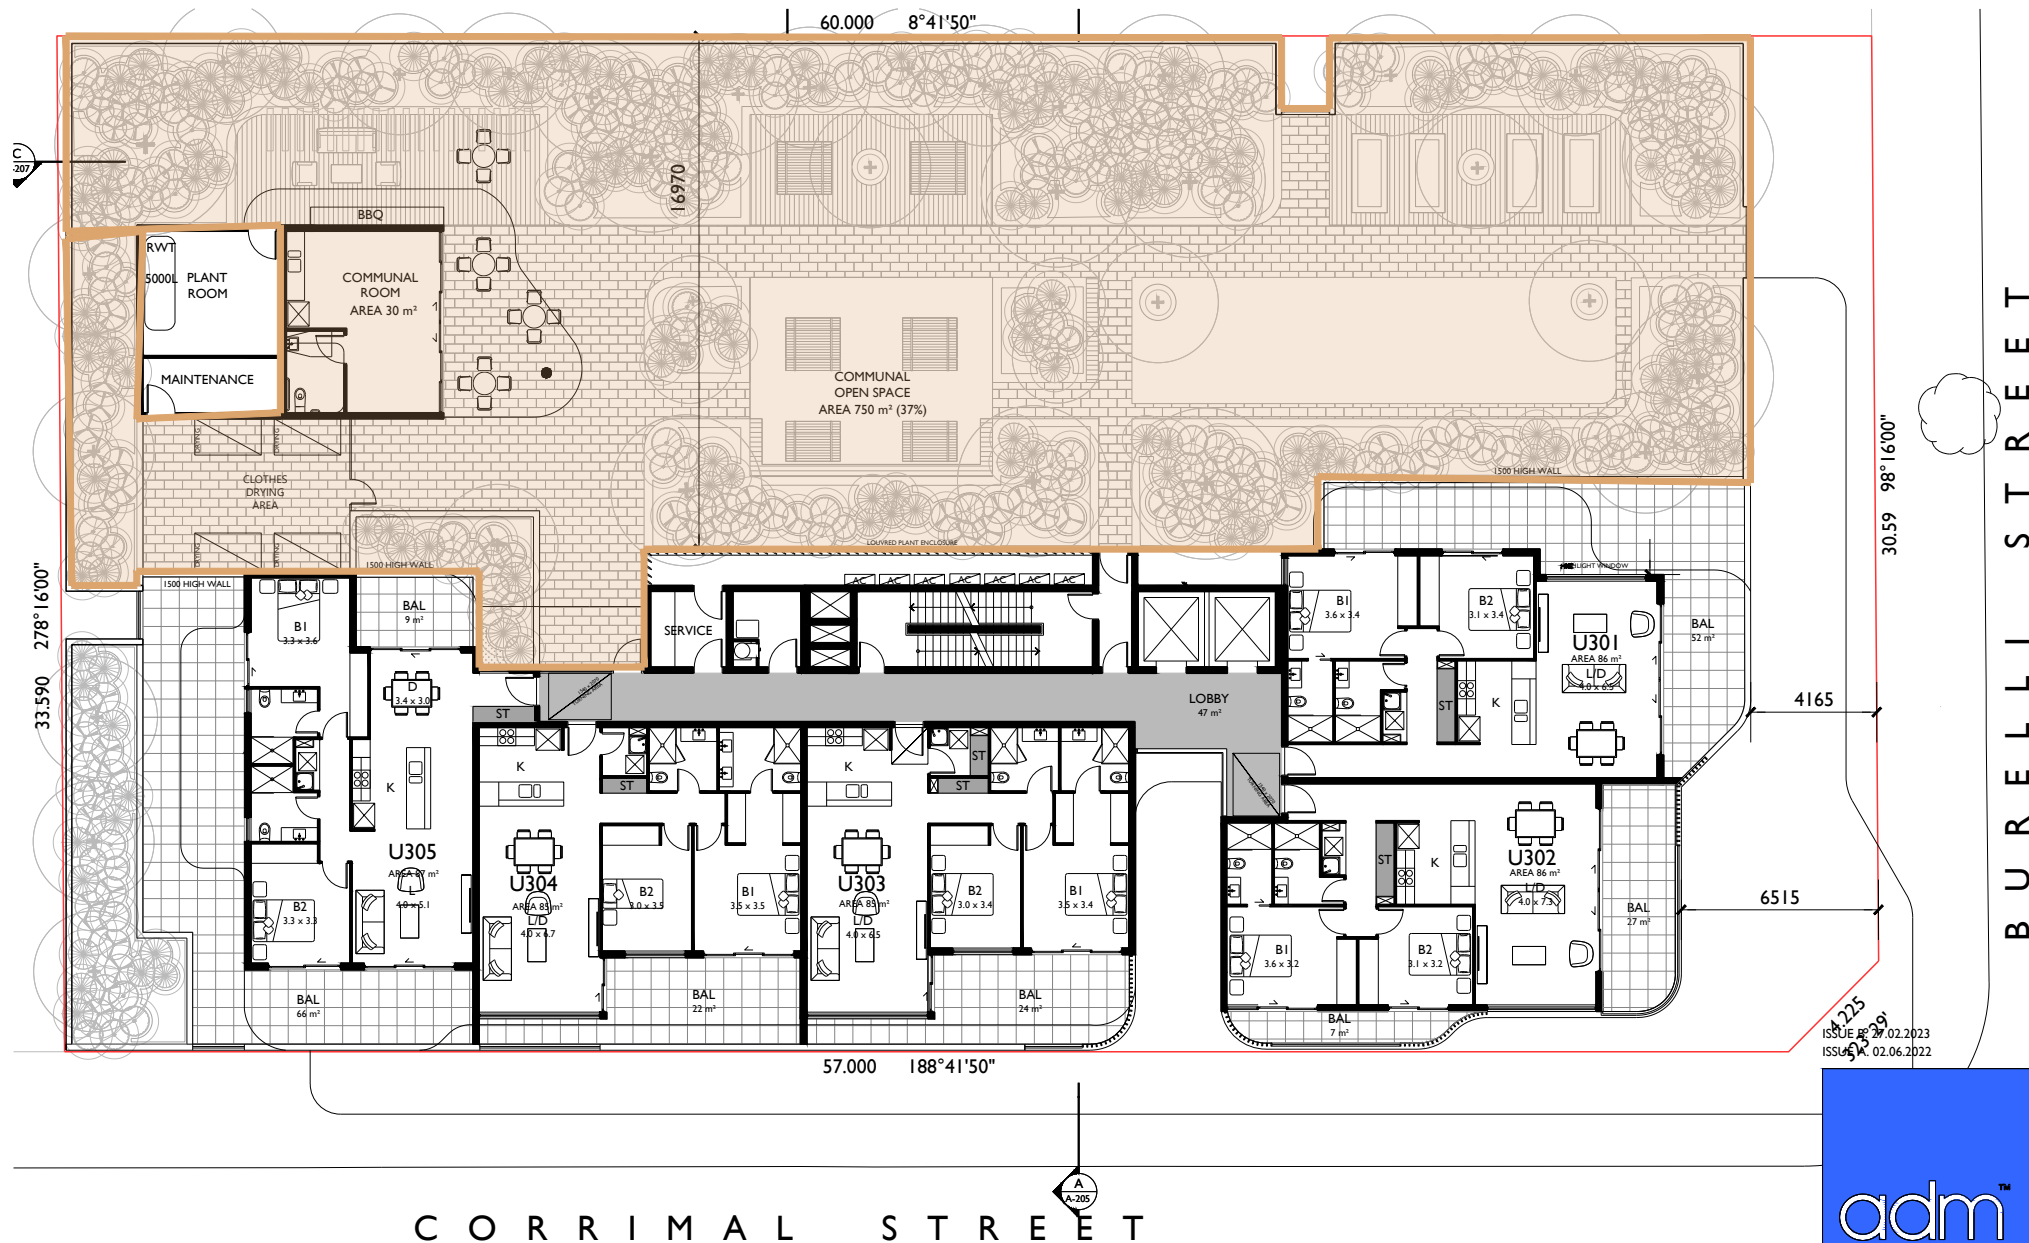

RL 16.450

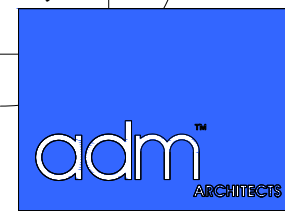

94 Kembla St, Wollongong NSW 2500 PO Box 3061 Wollongong
ph: 02 4228 6400 fax: 02 4228 6455 www.admarchitects.com.au

Project
**APARTMENT BUILDING
OVER BASEMENT CARPARK**