


HRV - GARBAGE TRUCK

Overall Length	10.600m
Overall Width	2.500m
Overall Body Height	4.300m
Min Body Ground Clearance	0.417m
Track Width	2.500m
Lock-to-lock time	6.00s
Curb to Curb Turning Radius	12.500m

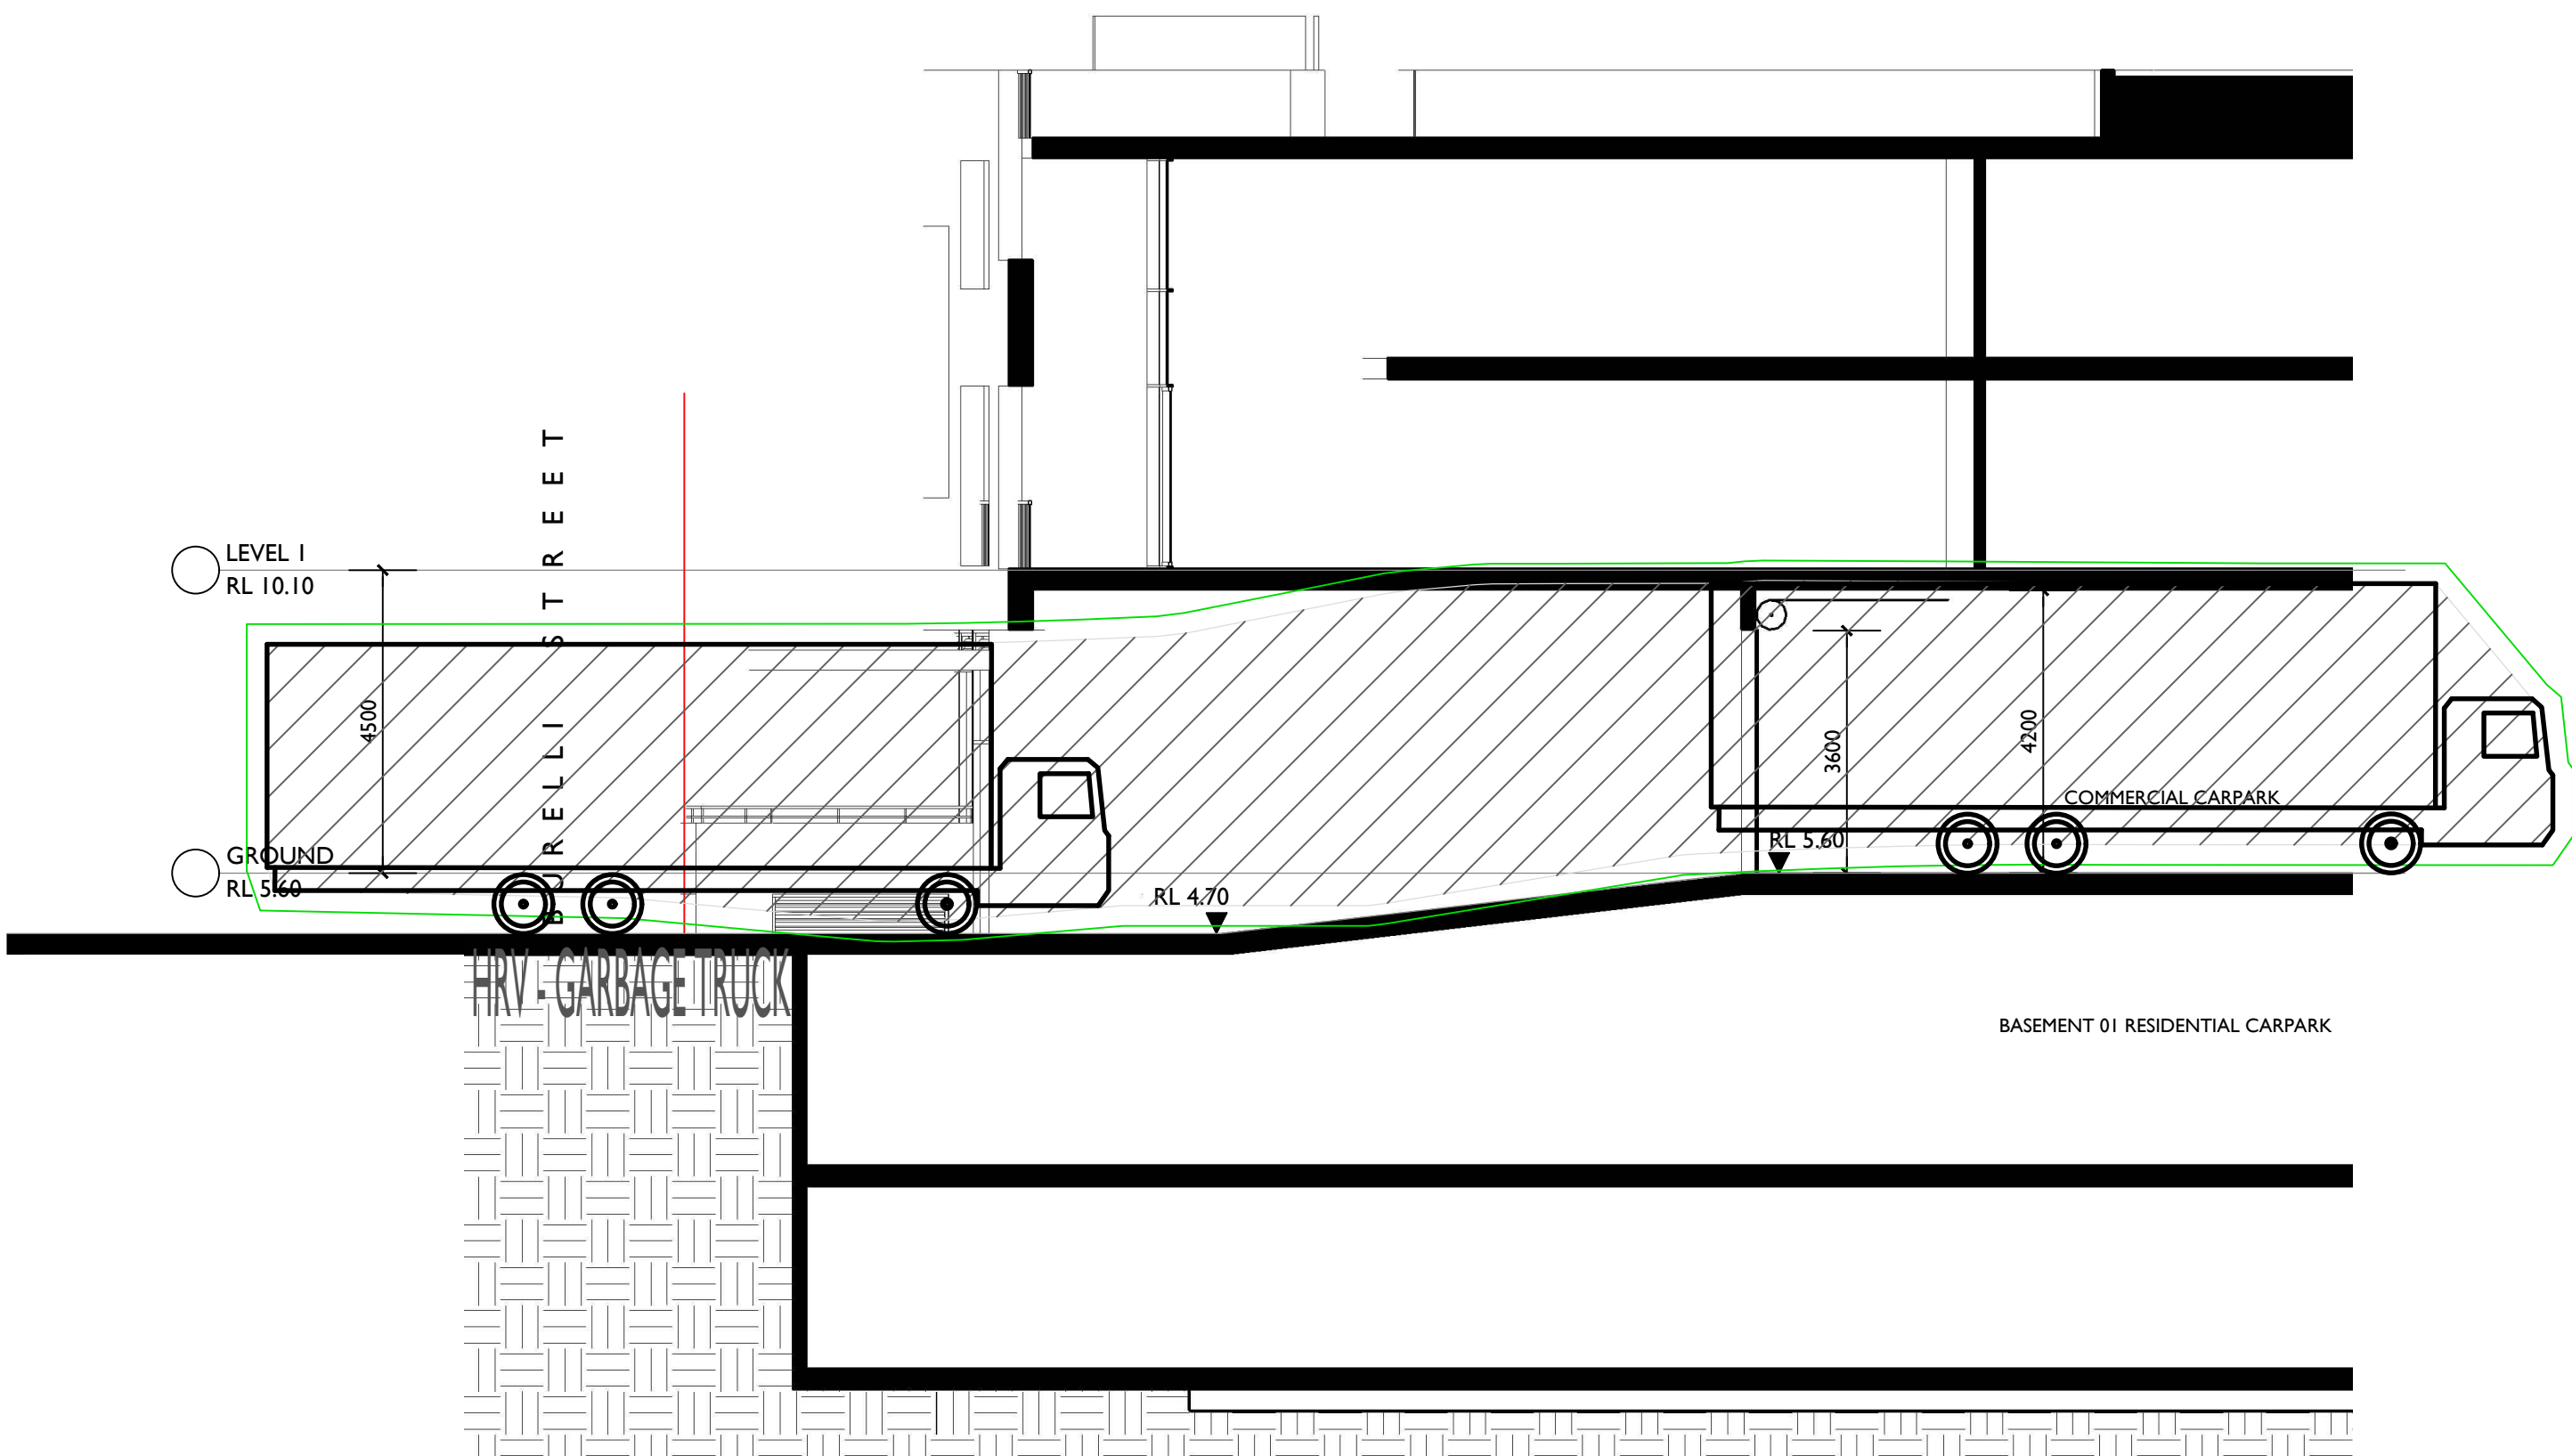

CLIENT

BURELLI INVESTMENTS PTY LTD

STATUS

ISSUED FOR DA

THIS DOCUMENT IS ISSUED BY MOSIAC Pty Ltd (ABN 19 609 901 528) AND IS SUBJECT TO THE RELEVANT CONTRACT BETWEEN MOSIAC Pty Ltd AND ITS CLIENT. THE CONCEPTS AND INFORMATION CONTAINED IN THIS DOCUMENT ARE THE COPYRIGHT OF MOSIAC Pty Ltd. USE OR COPYING OF THIS DOCUMENT WITHOUT WRITTEN PERMISSION OF MOSIAC Pty Ltd CONSTITUTES AN INFRINGEMENT OF COPYRIGHT.

DISCIPLINE

CIVIL DESIGN

PROJECT

MIXED USE DEVELOPMENT

DRAWING TITLE

VERTICAL HEIGHT CLEARANCE

ADDRESS

37-39 BURELLI STREET

WOLLONGONG, NSW-2500

PROJECT DETAILS

DESIGN	SF	Q0210055
DRAWN	AW	
DATE	MAY 2024	
DRG SIZE	A1	
SCALE	AS SHOWN	
PROJECT	SF	SK005 A
MGR		
WWW.JN.COM.AU		

