
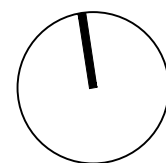
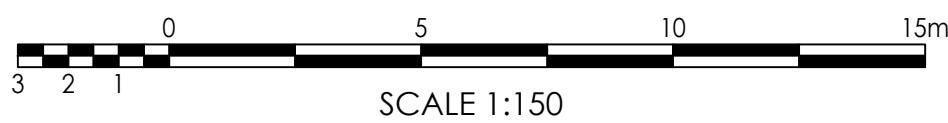
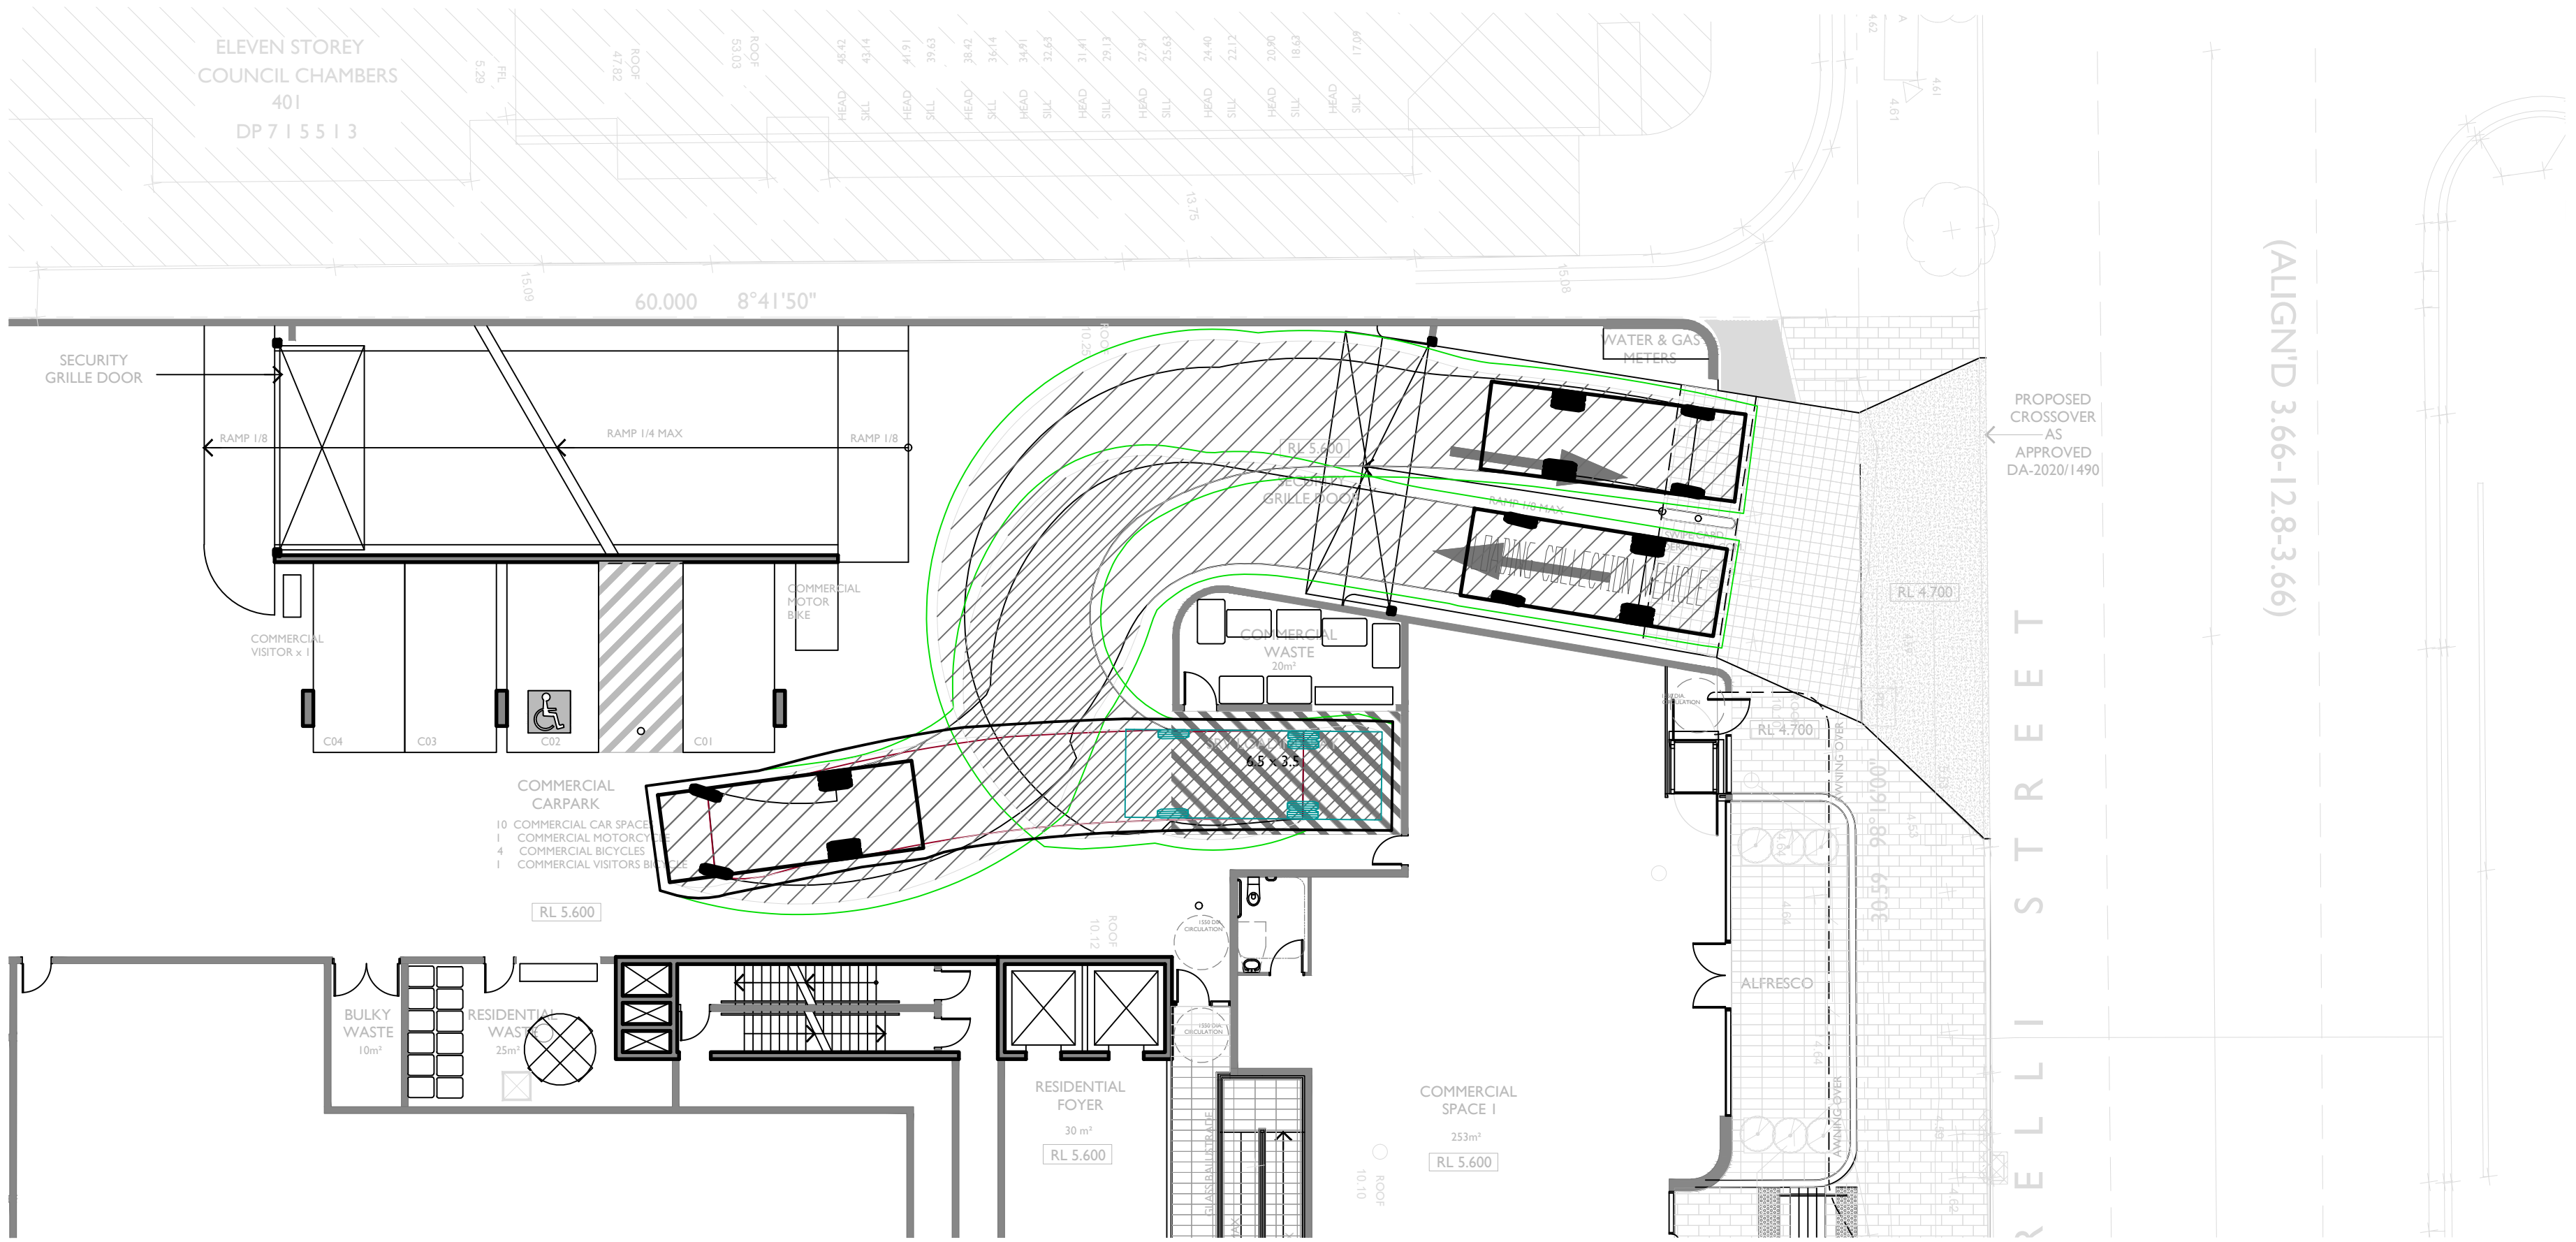


REAR LOADING COLLECTION VEHICLE URBIN

Overall Length	7.275m
Overall Width	2.500m
Overall Body Height	2.765m(std roof) 3.420m(high roof)
Min Body Ground Clearance	0.410m
Track Width	2.500m
Lock-to-lock time	6.00s
Curb to Curb Turning Radius	14.080m

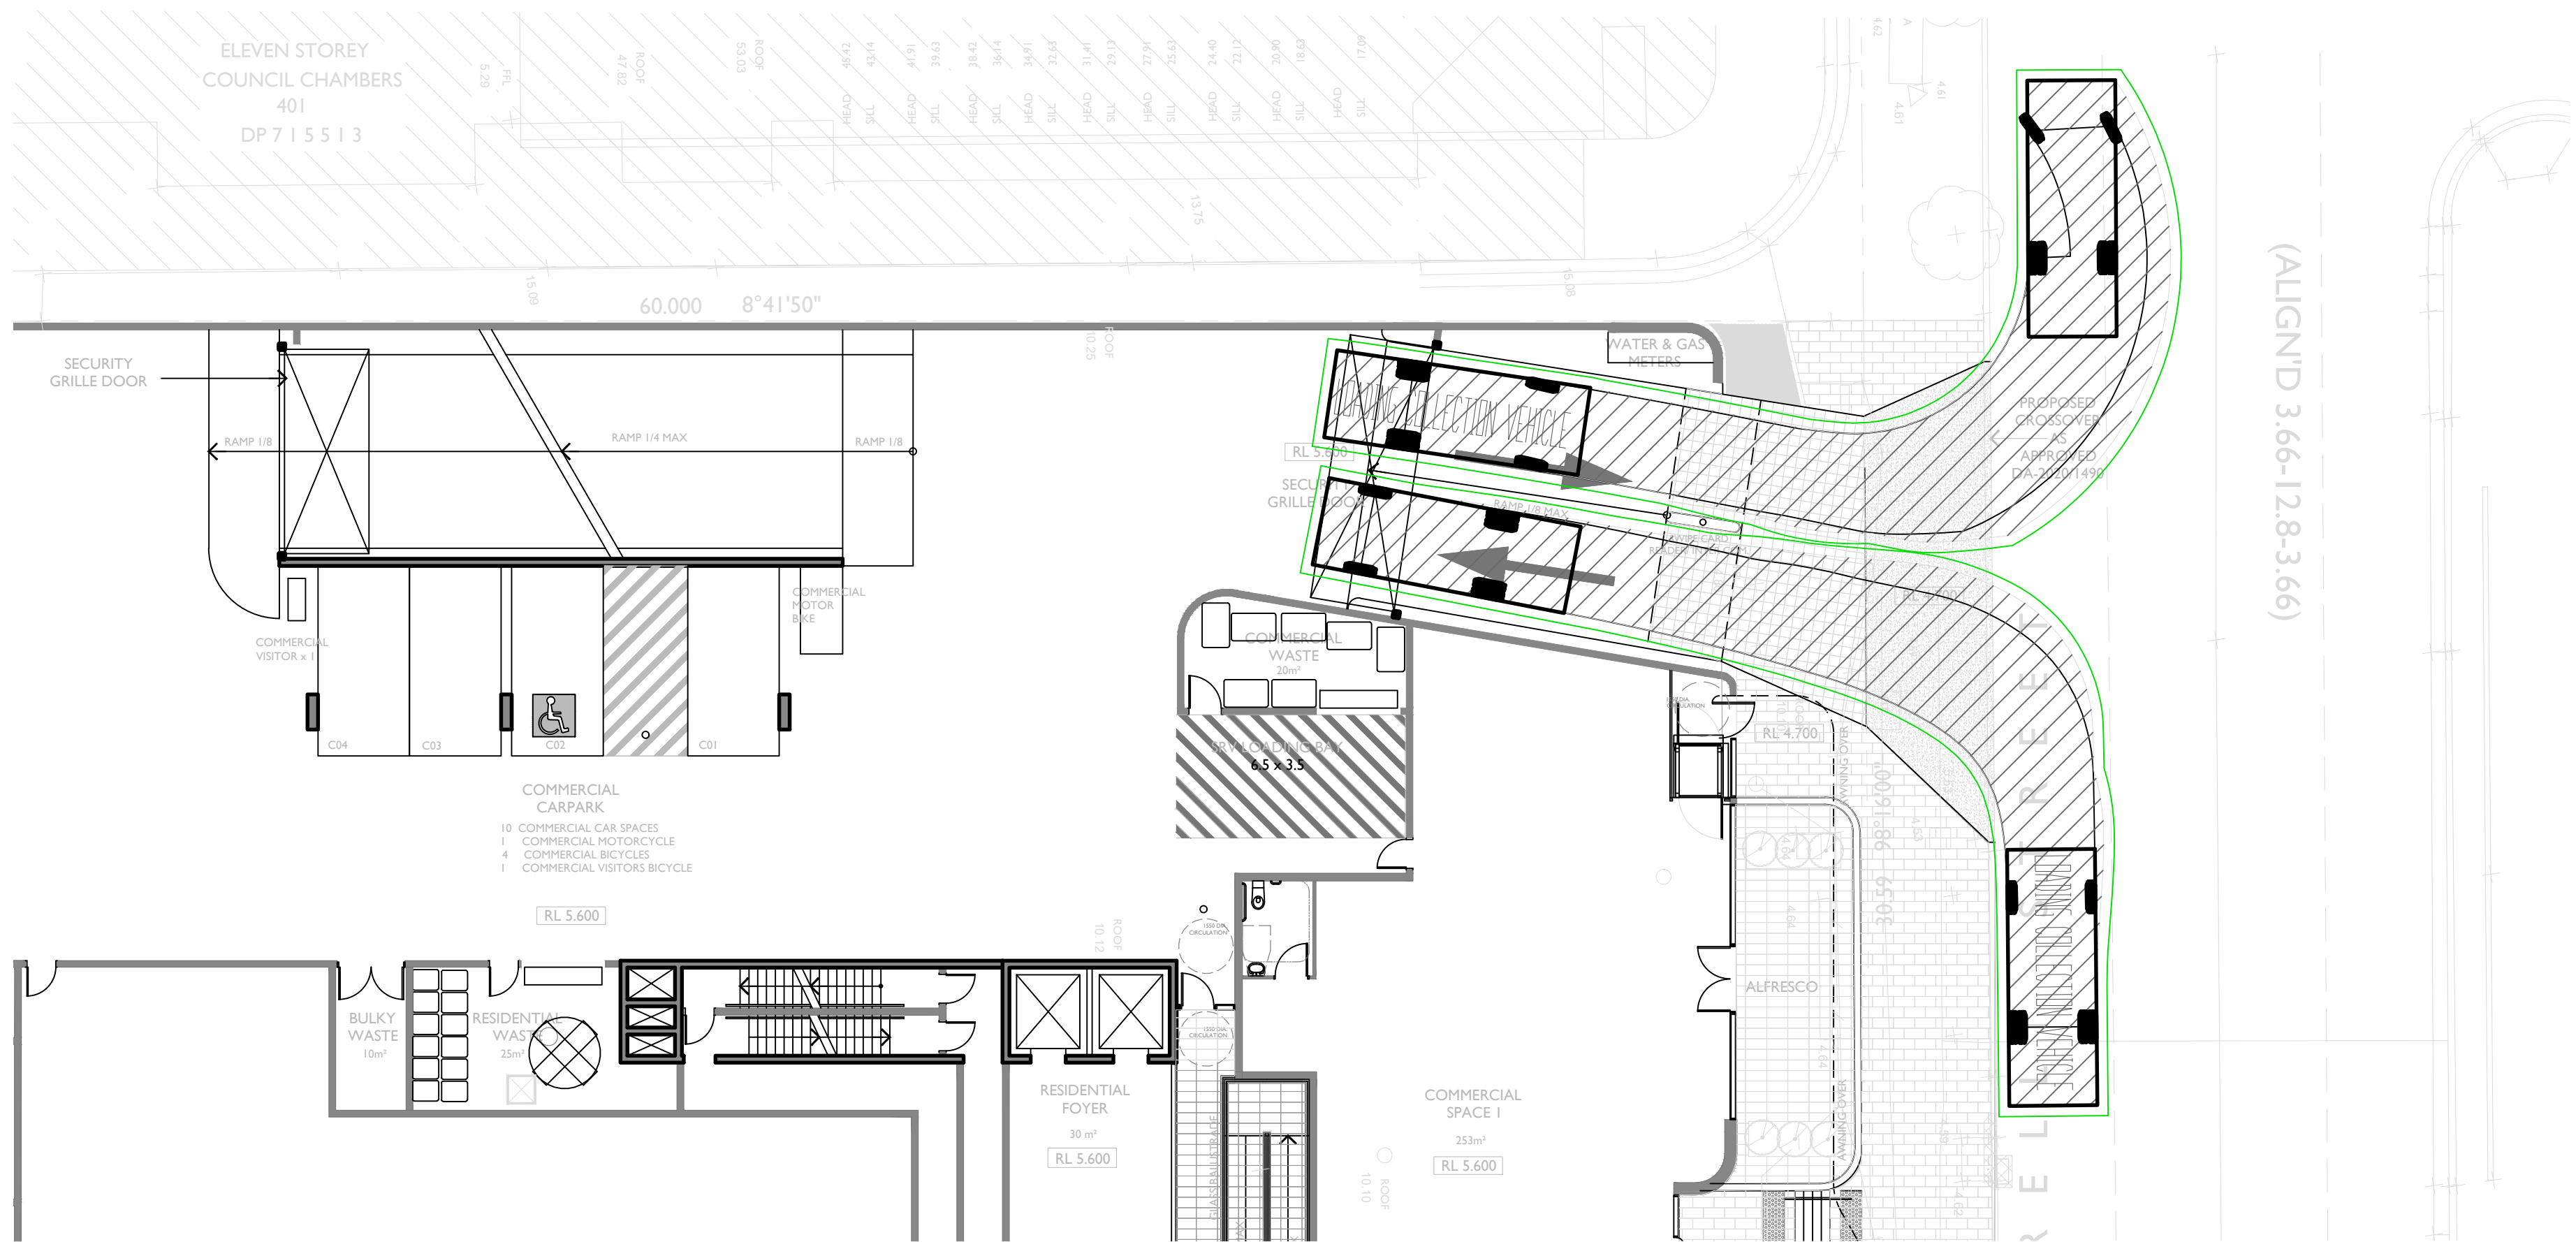

CLIENT
BURELLI INVESTMENTS PTY LTD
STATUS
ISSUED FOR DA

THIS DOCUMENT IS ISSUED BY MOSIAC Pty Ltd (ABN 19 609 901 528) AND IS SUBJECT TO THE RELEVANT CONTRACT BETWEEN MOSIAC Pty Ltd AND ITS CLIENT. THE CONCEPTS AND INFORMATION CONTAINED IN THE DOCUMENT ARE THE COPYRIGHT OF MOSIAC Pty Ltd. USE OR COPYING OF THE DOCUMENT WITHOUT WRITTEN PERMISSION OF MOSIAC Pty Ltd CONSTITUTES AN INFRINGEMENT OF COPYRIGHT.

DISCIPLINE
CIVIL DESIGN

PROJECT
MIXED USE DEVELOPMENT

DRAWING TITLE
REFUSE VEHICLE
SWEEP PATH ANALYSIS

ADDRESS
37-39 BURELLI STREET
WOLLONGONG, NSW-2500

PROJECT DETAILS
DESIGN SF
DRAWN AW
DATE MAR 2019
DRG SIZE A1
SCALE AS SHOWN
PROJECT SF
MGR
WWW.JN.COM.AU
Q0210055
C208 A