


EXISTING ELECTRICAL EASEMENT LAYOUT
SCALE 1:600

LEGEND

- PROPOSED EXTENT OF EARTHWORKS BOUNDARY
- DESIGN SURFACE CONTOURS
- EXISTING SURFACE CONTOURS
- EXISTING OVERHEAD ELECTRICITY EASEMENT
- EXISTING ACCESS TRACK

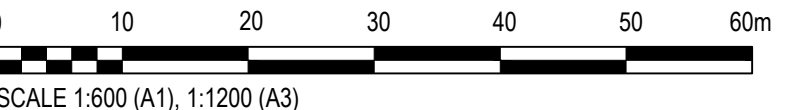

Rev.	Date	Description	Des.	Verif.	Appd.
1	26/02/2020	ISSUED FOR INFORMATION	MFN	RJK	




© Cardno Limited All Rights Reserved.
This document is produced by Cardno Limited solely for the benefit of and use by the client in accordance with the terms of the retainer. Cardno Limited does not and shall not assume any responsibility or liability whatsoever to any third party arising out of any use or reliance by third party on the content of this document.

Cardno
Cardno (NSW/ACT) Pty Ltd | ABN 95 001 145 035
Ground Floor, 16 Burrelli Street
Wollongong NSW 2500
Tel: 02 4231 9600 Fax: 02 4228 6811
Web: www.cardno.com.au


Drawn	DM	Date	24/02/2020
Checked	MPR	Date	26/02/2020
Designed	MFN	Date	24/02/2020
Verified		Date	
Approved		Date	
	RJK	Date	26/02/2020

Client	GOULBURN MULWAREE COUNCIL
Project	GOULBURN WASTE MANAGEMENT CENTRE RE-USE GOULBURN INFRASTRUCTURE
Title	RUG SITE EXISTING ELECTRICAL EASEMENT LAYOUT PLAN

Status	FOR INFORMATION ONLY NOT TO BE USED FOR CONSTRUCTION PURPOSES
DATUM	AHD
Scale	1:600
Size	A1
Drawing Number	8201825301-SK-047
Revision	1

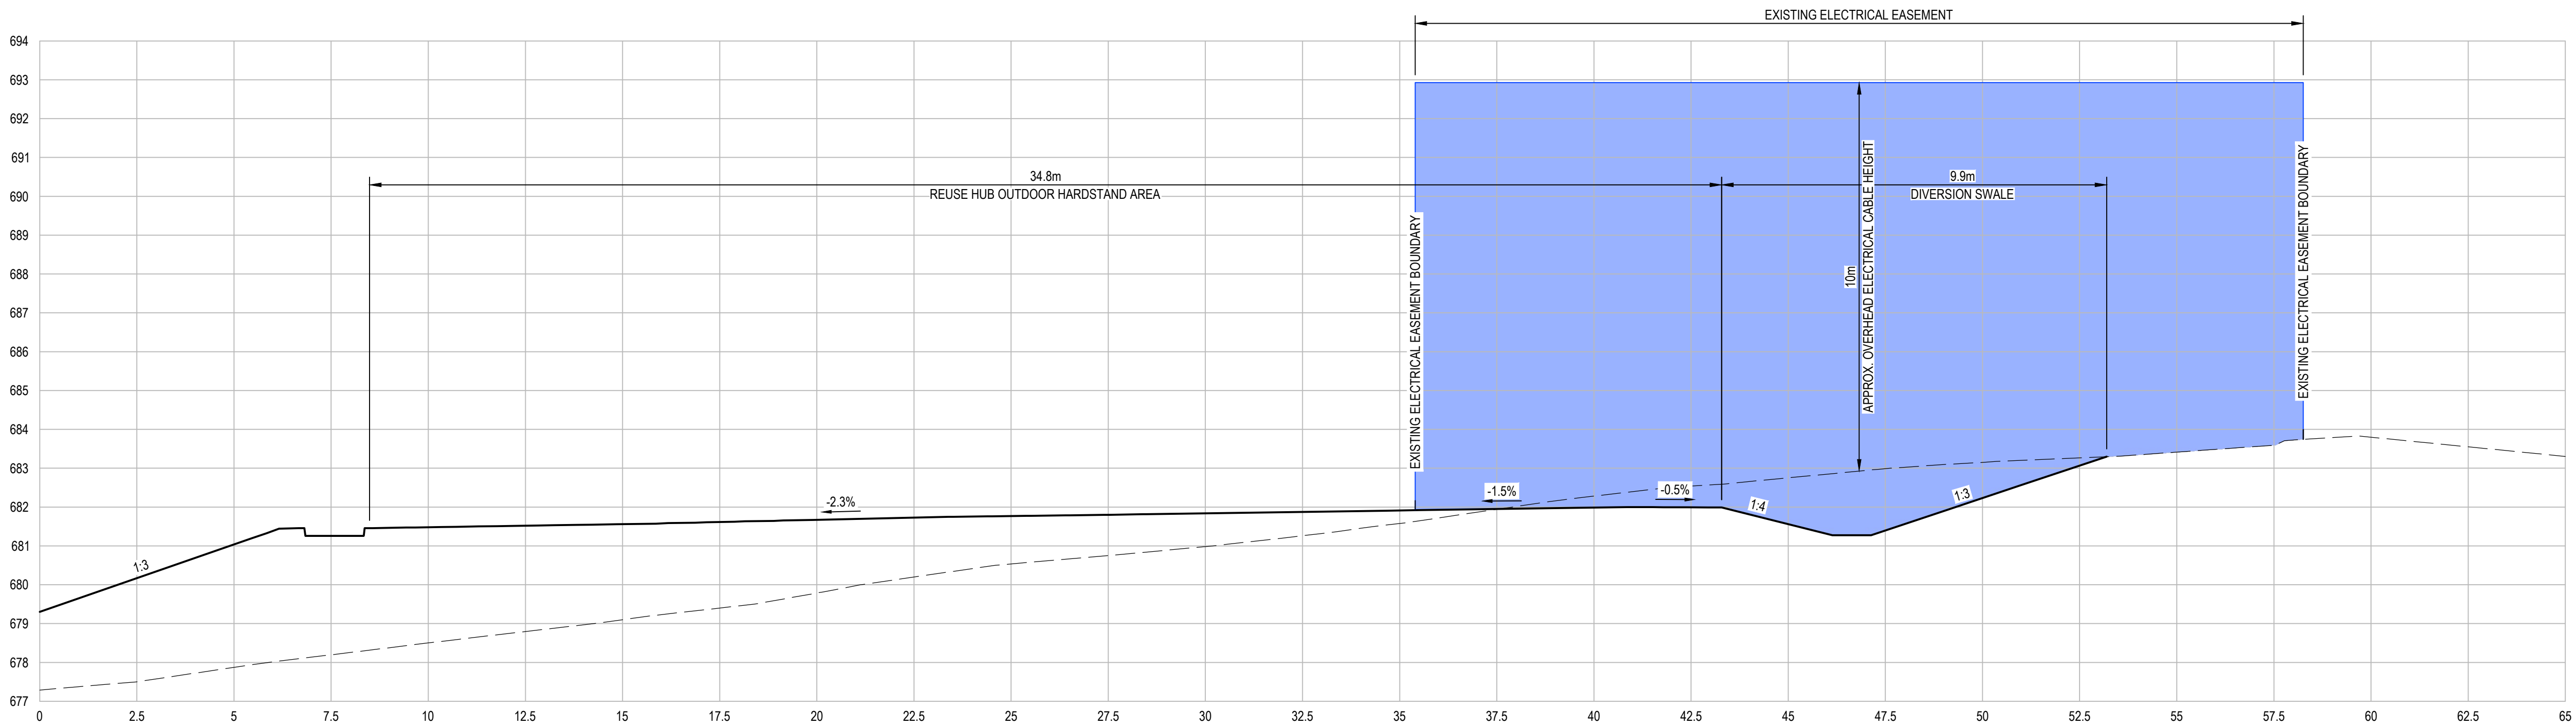

SECTION 1
SCALE 1:100

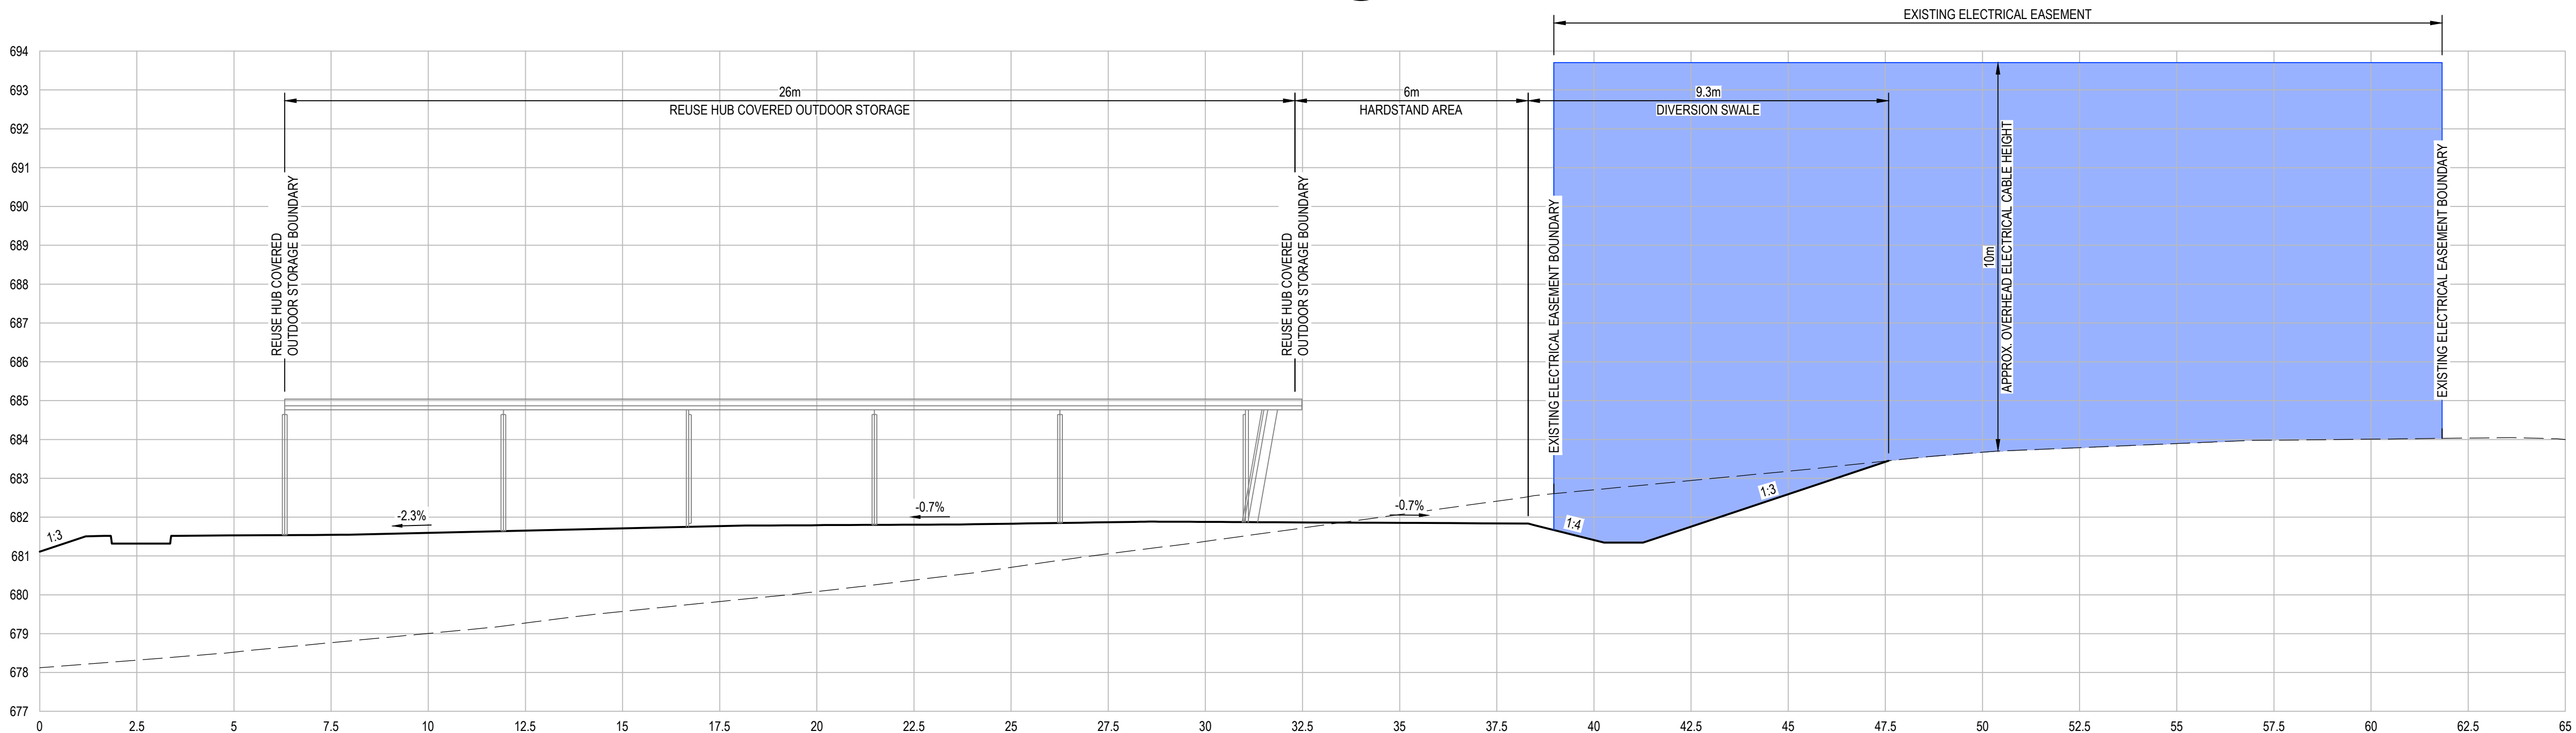

SECTION 2
SCALE 1:100

LEGEND	
	DESIGN SURFACE
	EXISTING SURFACE
	EXISTING ELECTRICAL EASEMENT AREA



Rev.	Date	Description	Des.	Verif.	Appd.
1	26/02/2020	ISSUED FOR INFORMATION	MFN	RJK	



© Cardno Limited All Rights Reserved.
This document is produced by Cardno Limited solely for the benefit of and use by the client in accordance with the terms of the retainer. Cardno Limited does not and shall not assume any responsibility or liability whatsoever to any third party arising out of any use or reliance by third party on the content of this document.



Cardno
Cardno (NSW/ACT) Pty Ltd | ABN 95 001 145 035
Ground Floor, 16 Bursill Street
Wollongong NSW 2500
Tel: 02 4231 9600 Fax: 02 4228 6811
Web: www.cardno.com.au

Drawn	DM	Date	24/02/2020
Checked	MPR	Date	26/02/2020
Designed	MFN	Date	24/02/2020
Verified		Date	
Approved		Date	26/02/2020

Client	GOULBURN MULWAREE COUNCIL
Project	GOULBURN WASTE MANAGEMENT CENTRE RE-USE GOULBURN INFRASTRUCTURE
Title	RUG SITE EXISTING ELECTRICAL EASEMENT SECTIONS SHEET 1 OF 3

Status	FOR INFORMATION ONLY NOT TO BE USED FOR CONSTRUCTION PURPOSES
DATUM	AHD
Scale	1:100
Size	A1
Drawing Number	8201825301-SK-048
Revision	1

DATE PLOTTED: 26 February 2020 4:11 PM BY: DANIEL MALDON

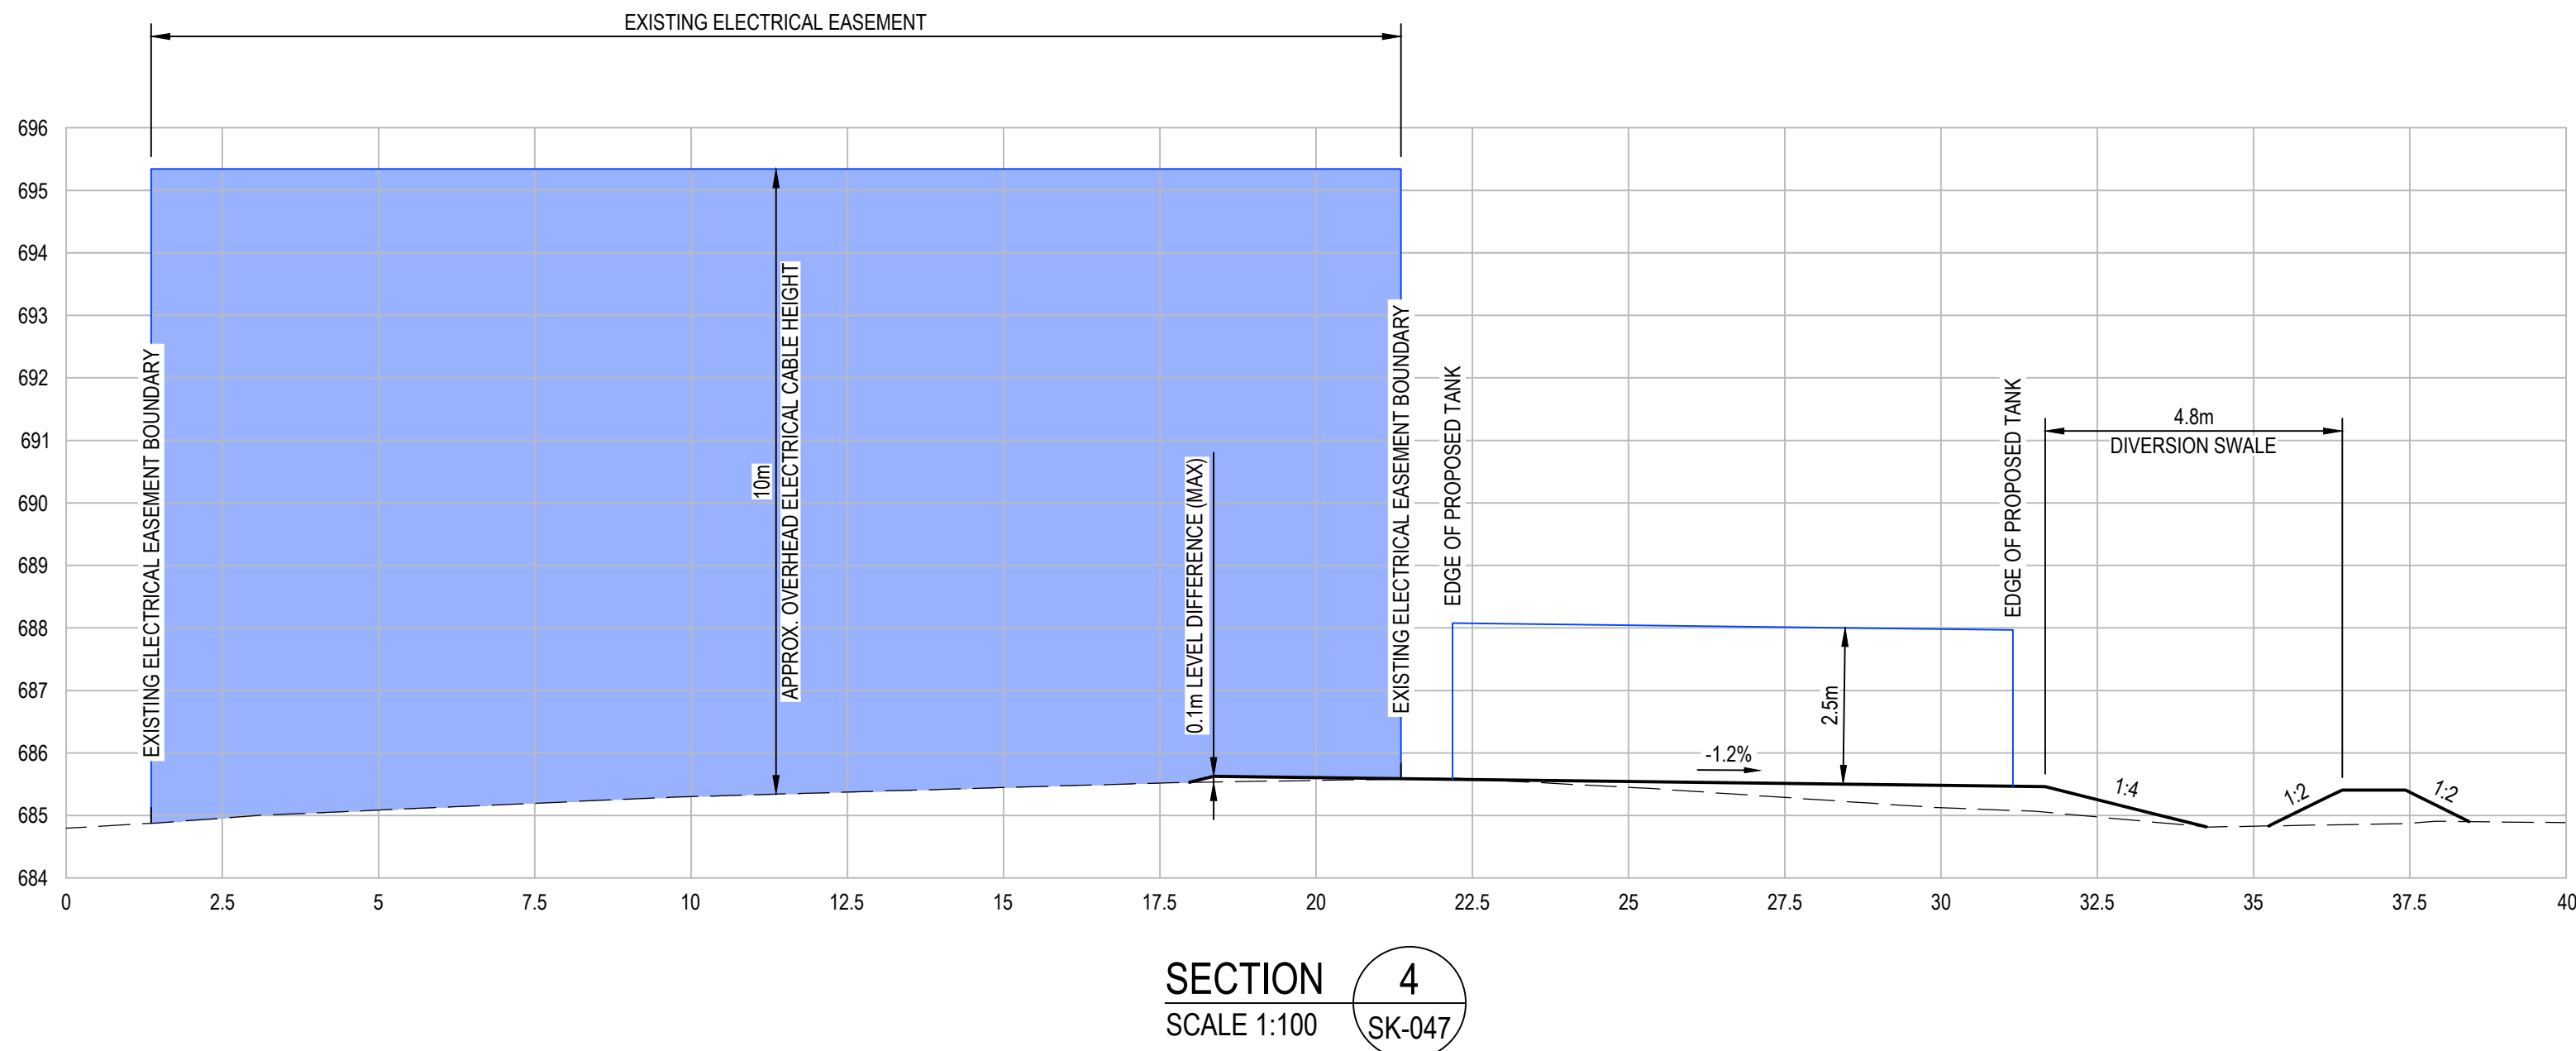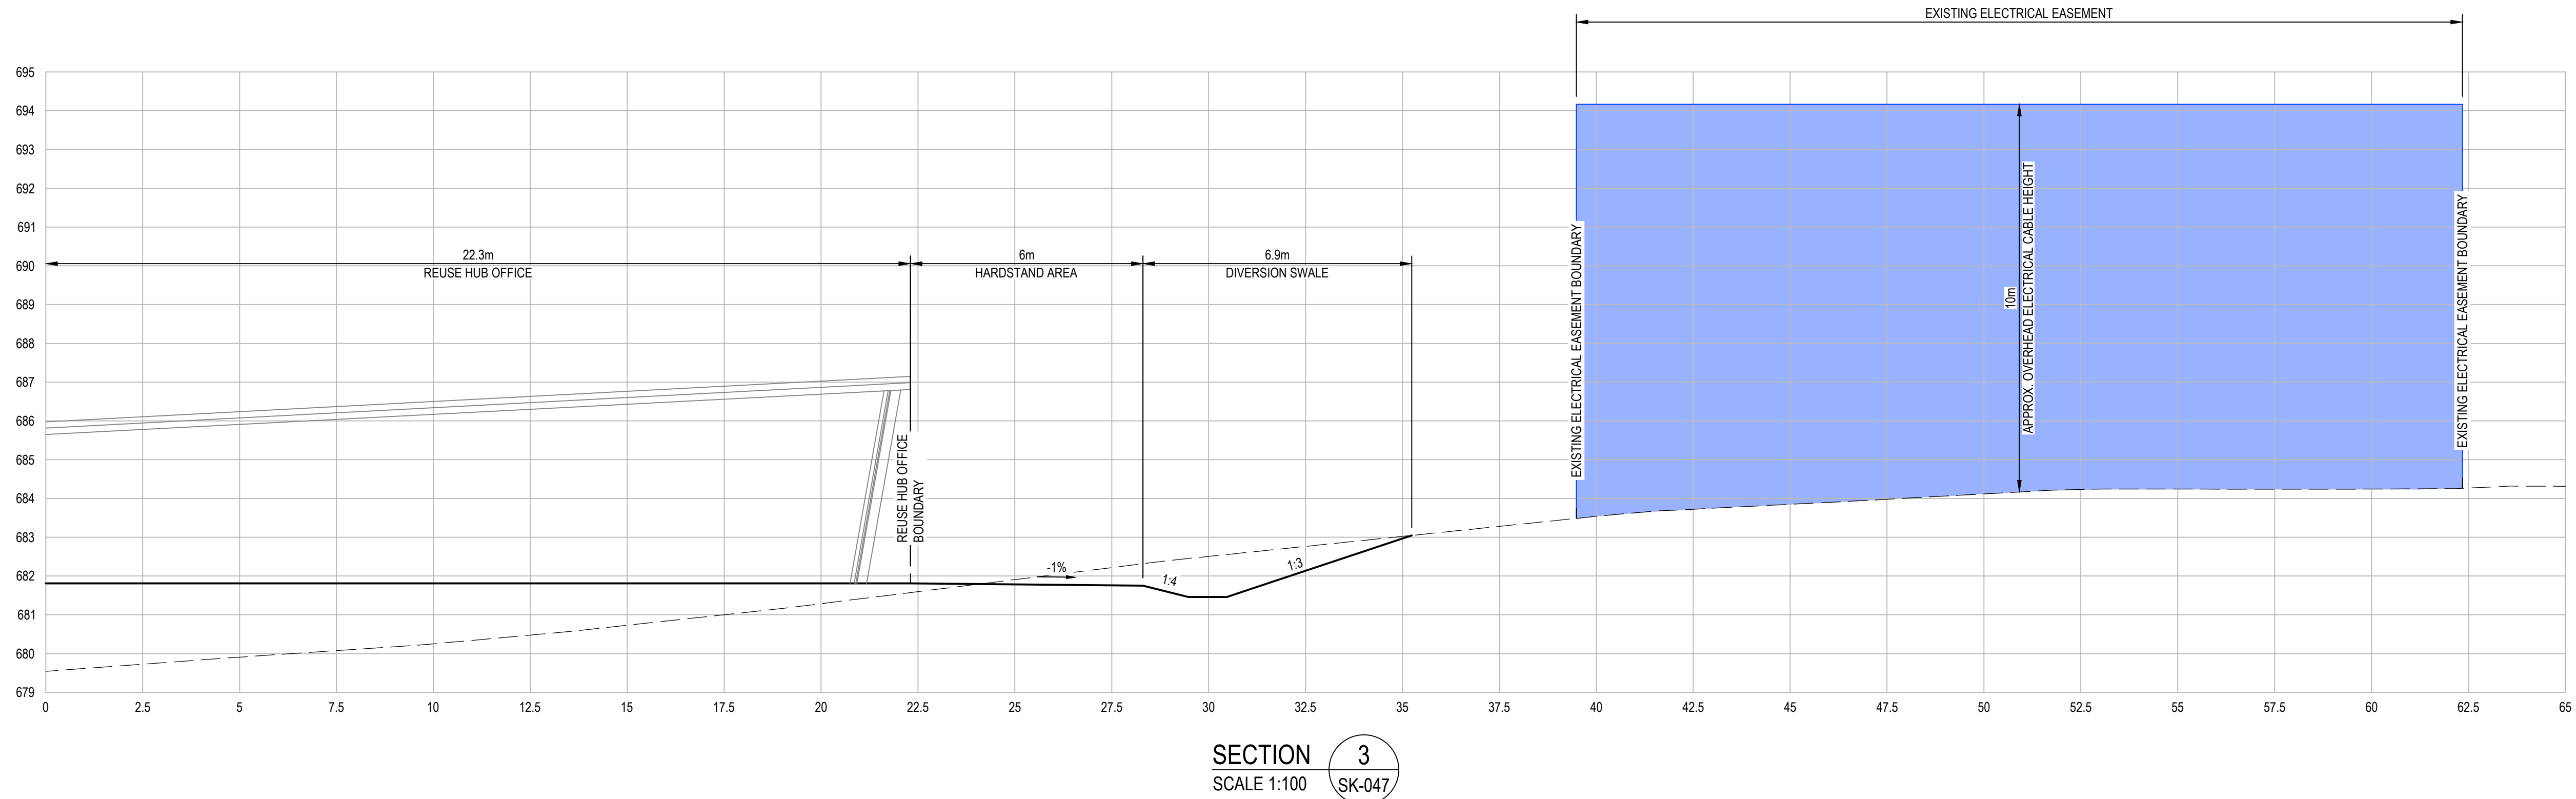

LEGEND	
	DESIGN SURFACE
	EXISTING SURFACE
	EXISTING ELECTRICAL EASEMENT AREA



XREFs: XR-82018253-01-D-ELEC_XSEC; XR-82018253-01-G-TITLE
CAD File: U:\FY18\253_GMC Reuse Design\Drawings\Build\Sketches\8201825301-SK-049.dwg

Rev.	Date	Description	Des.	Verif.	Appd.
1	26/02/2020	ISSUED FOR INFORMATION	MFN	RJK	




© Cardno Limited All Rights Reserved.
This document is produced by Cardno Limited solely for the benefit of and use by the client in accordance with the terms of the retainer. Cardno Limited does not and shall not assume any responsibility or liability whatsoever to any third party arising out of any use or reliance by third party on the content of this document.




Cardno (NSW/ACT) Pty Ltd | ABN 95 001 145 035
Ground Floor, 16 Bursell Street
Wollongong NSW 2500
Tel: 02 4231 9600 Fax: 02 4228 6811
Web: www.cardno.com.au

Drawn DMM	Date 24/02/2020	Client GOULBURN MULWAREE COUNCIL
Checked MPR	Date 26/02/2020	Project GOULBURN WASTE MANAGEMENT CENTRE RE-USE GOULBURN INFRASTRUCTURE
Designed MFN	Date 24/02/2020	Title RUG SITE EXISTING ELECTRICAL EASEMENT SECTIONS SHEET 2 OF 3
Verified	Date	Status FOR INFORMATION ONLY NOT TO BE USED FOR CONSTRUCTION PURPOSES
Approved	Date 26/02/2020	DATUM AHD
		Scale 1:100
		Size A1
		Drawing Number 8201825301-SK-049
		Revision 1

Drawn DMM	Date 24/02/2020	Client GOULBURN MULWAREE COUNCIL							
Checked MPR	Date 26/02/2020	Project GOULBURN WASTE MANAGEMENT CENTRE RE-USE GOULBURN INFRASTRUCTURE				Status FOR INFORMATION ONLY NOT TO BE USED FOR CONSTRUCTION PURPOSES			
Designed MFN	Date 24/02/2020	Title RUG SITE EXISTING ELECTRICAL EASEMENT SECTIONS SHEET 3 OF 3				DATUM AHD		Scale 1:100	Size A1
Verified	Date					Drawing Number 8201825301-SK-050		Revision 1	
Approved	Date								
RJK	26/02/2020								

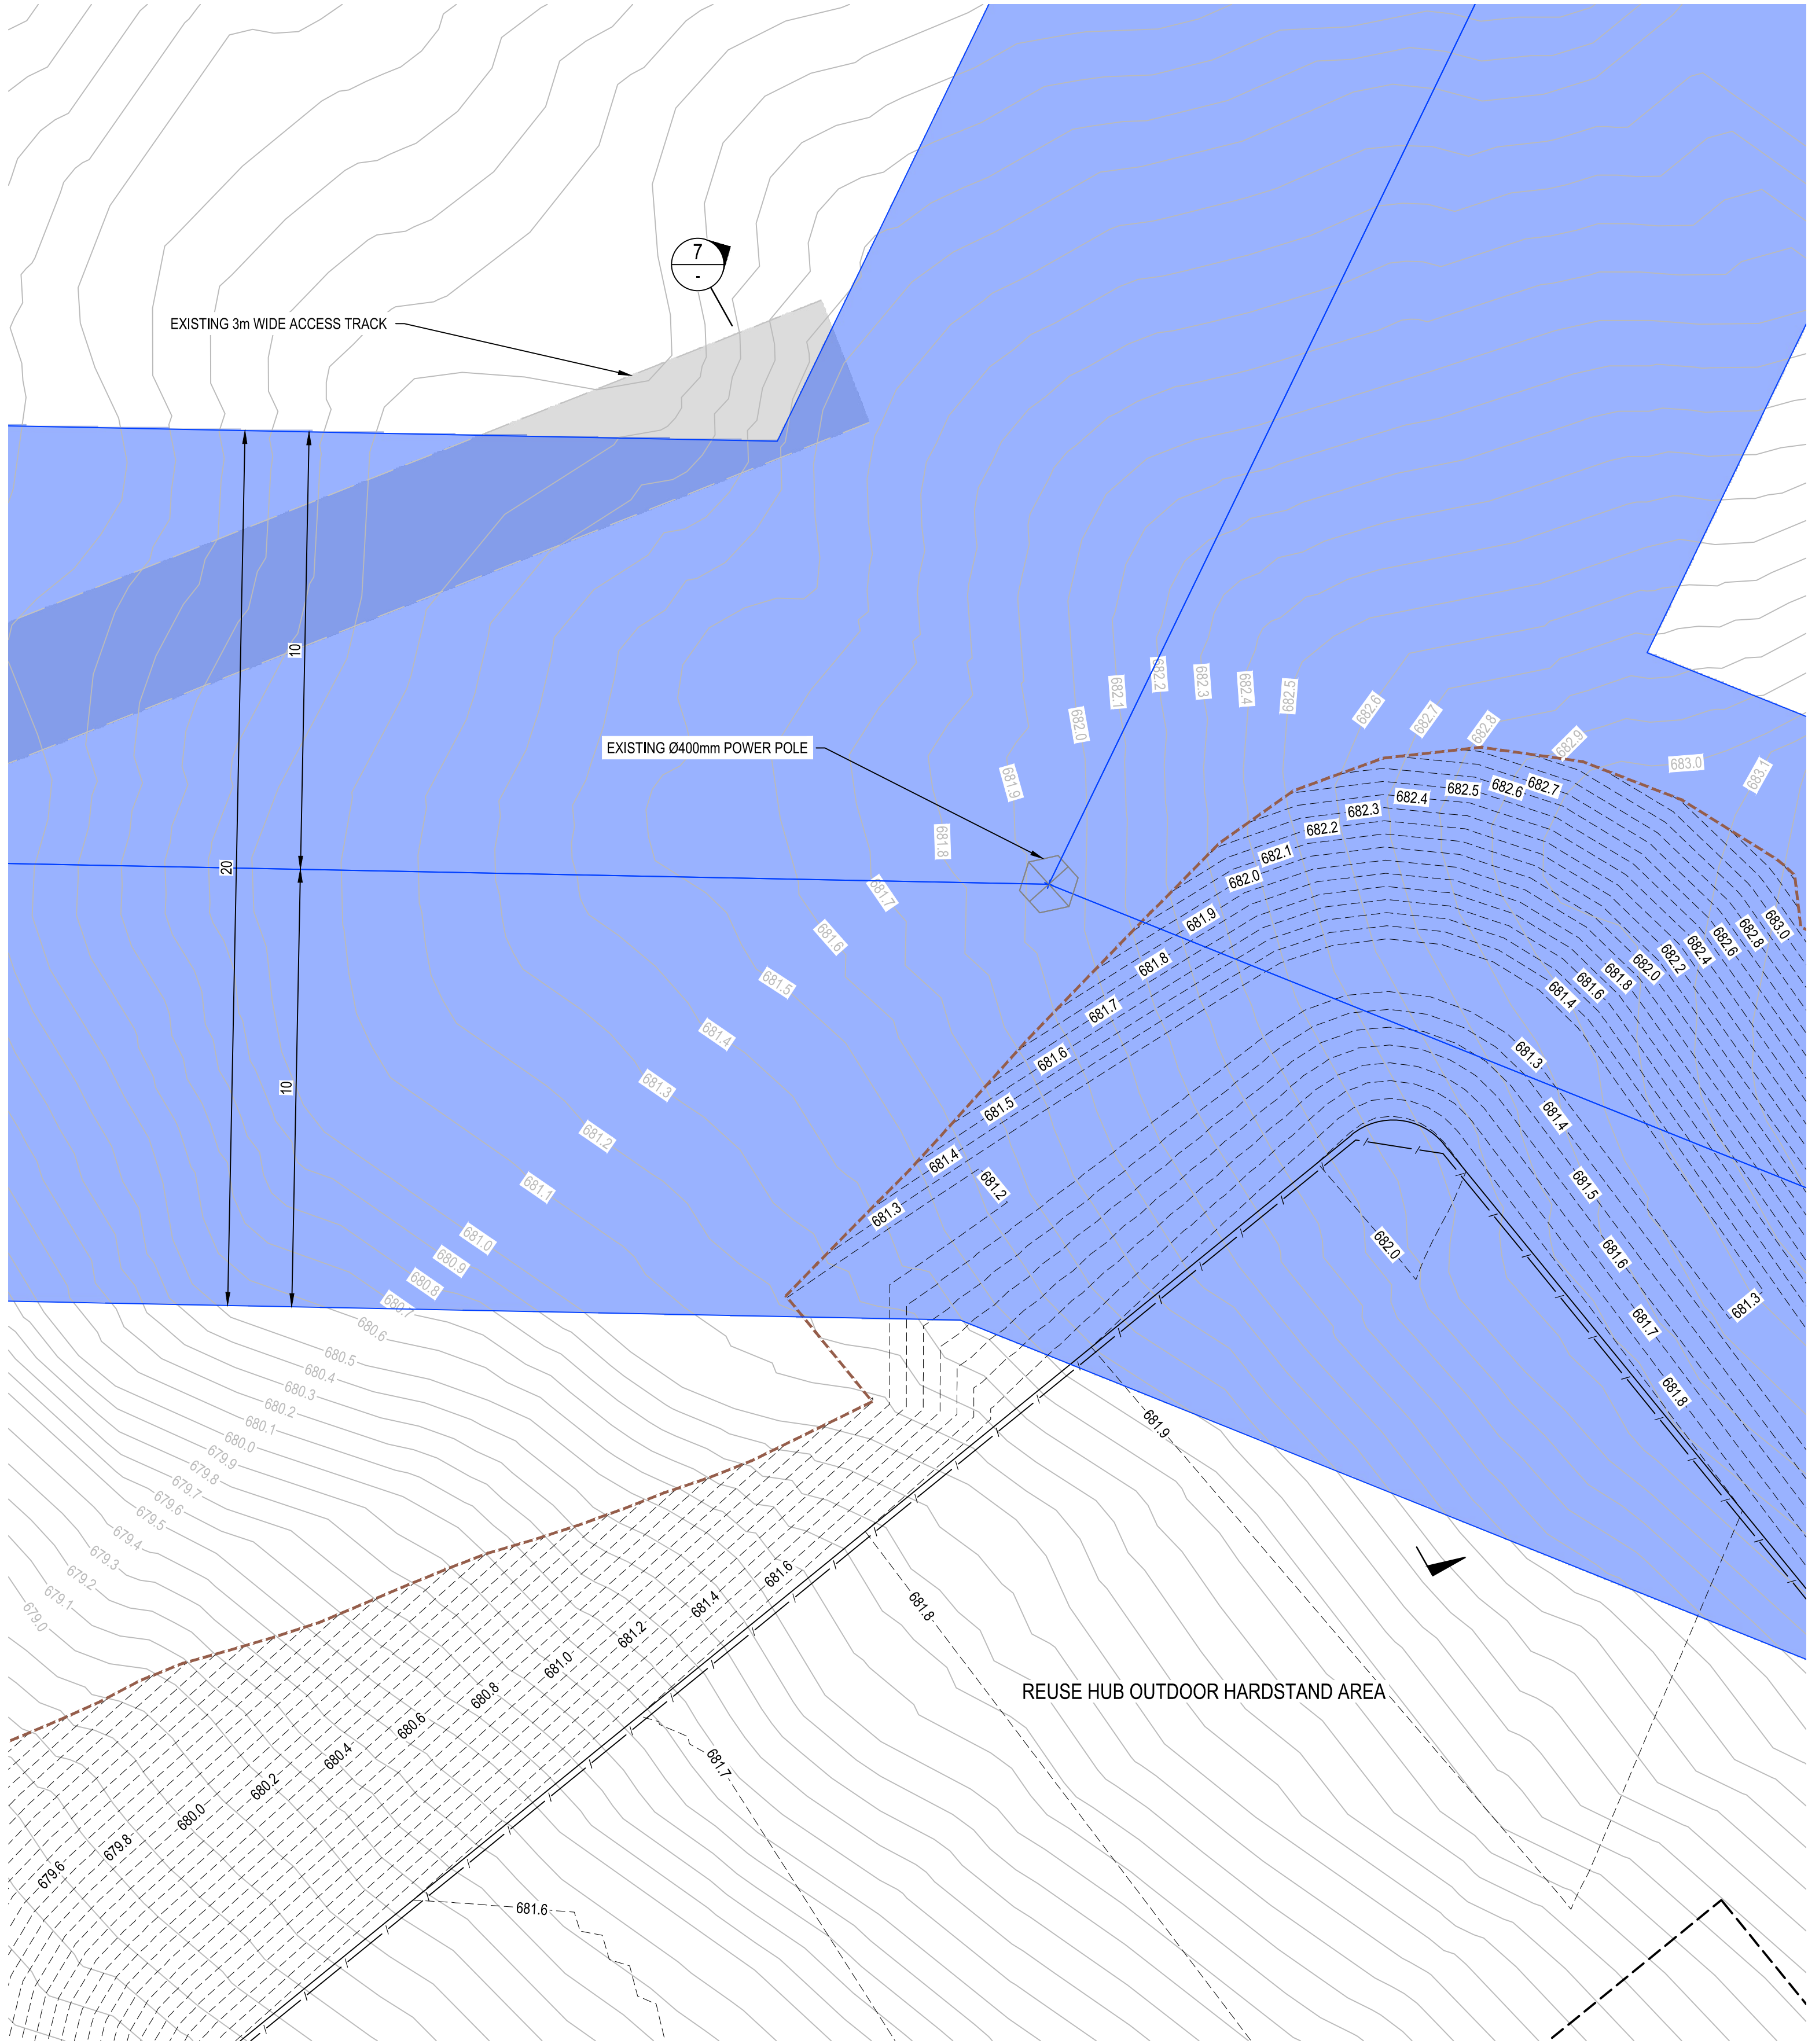

EXISTING ELECTRICAL POLE LAYOUT
SCALE 1:100

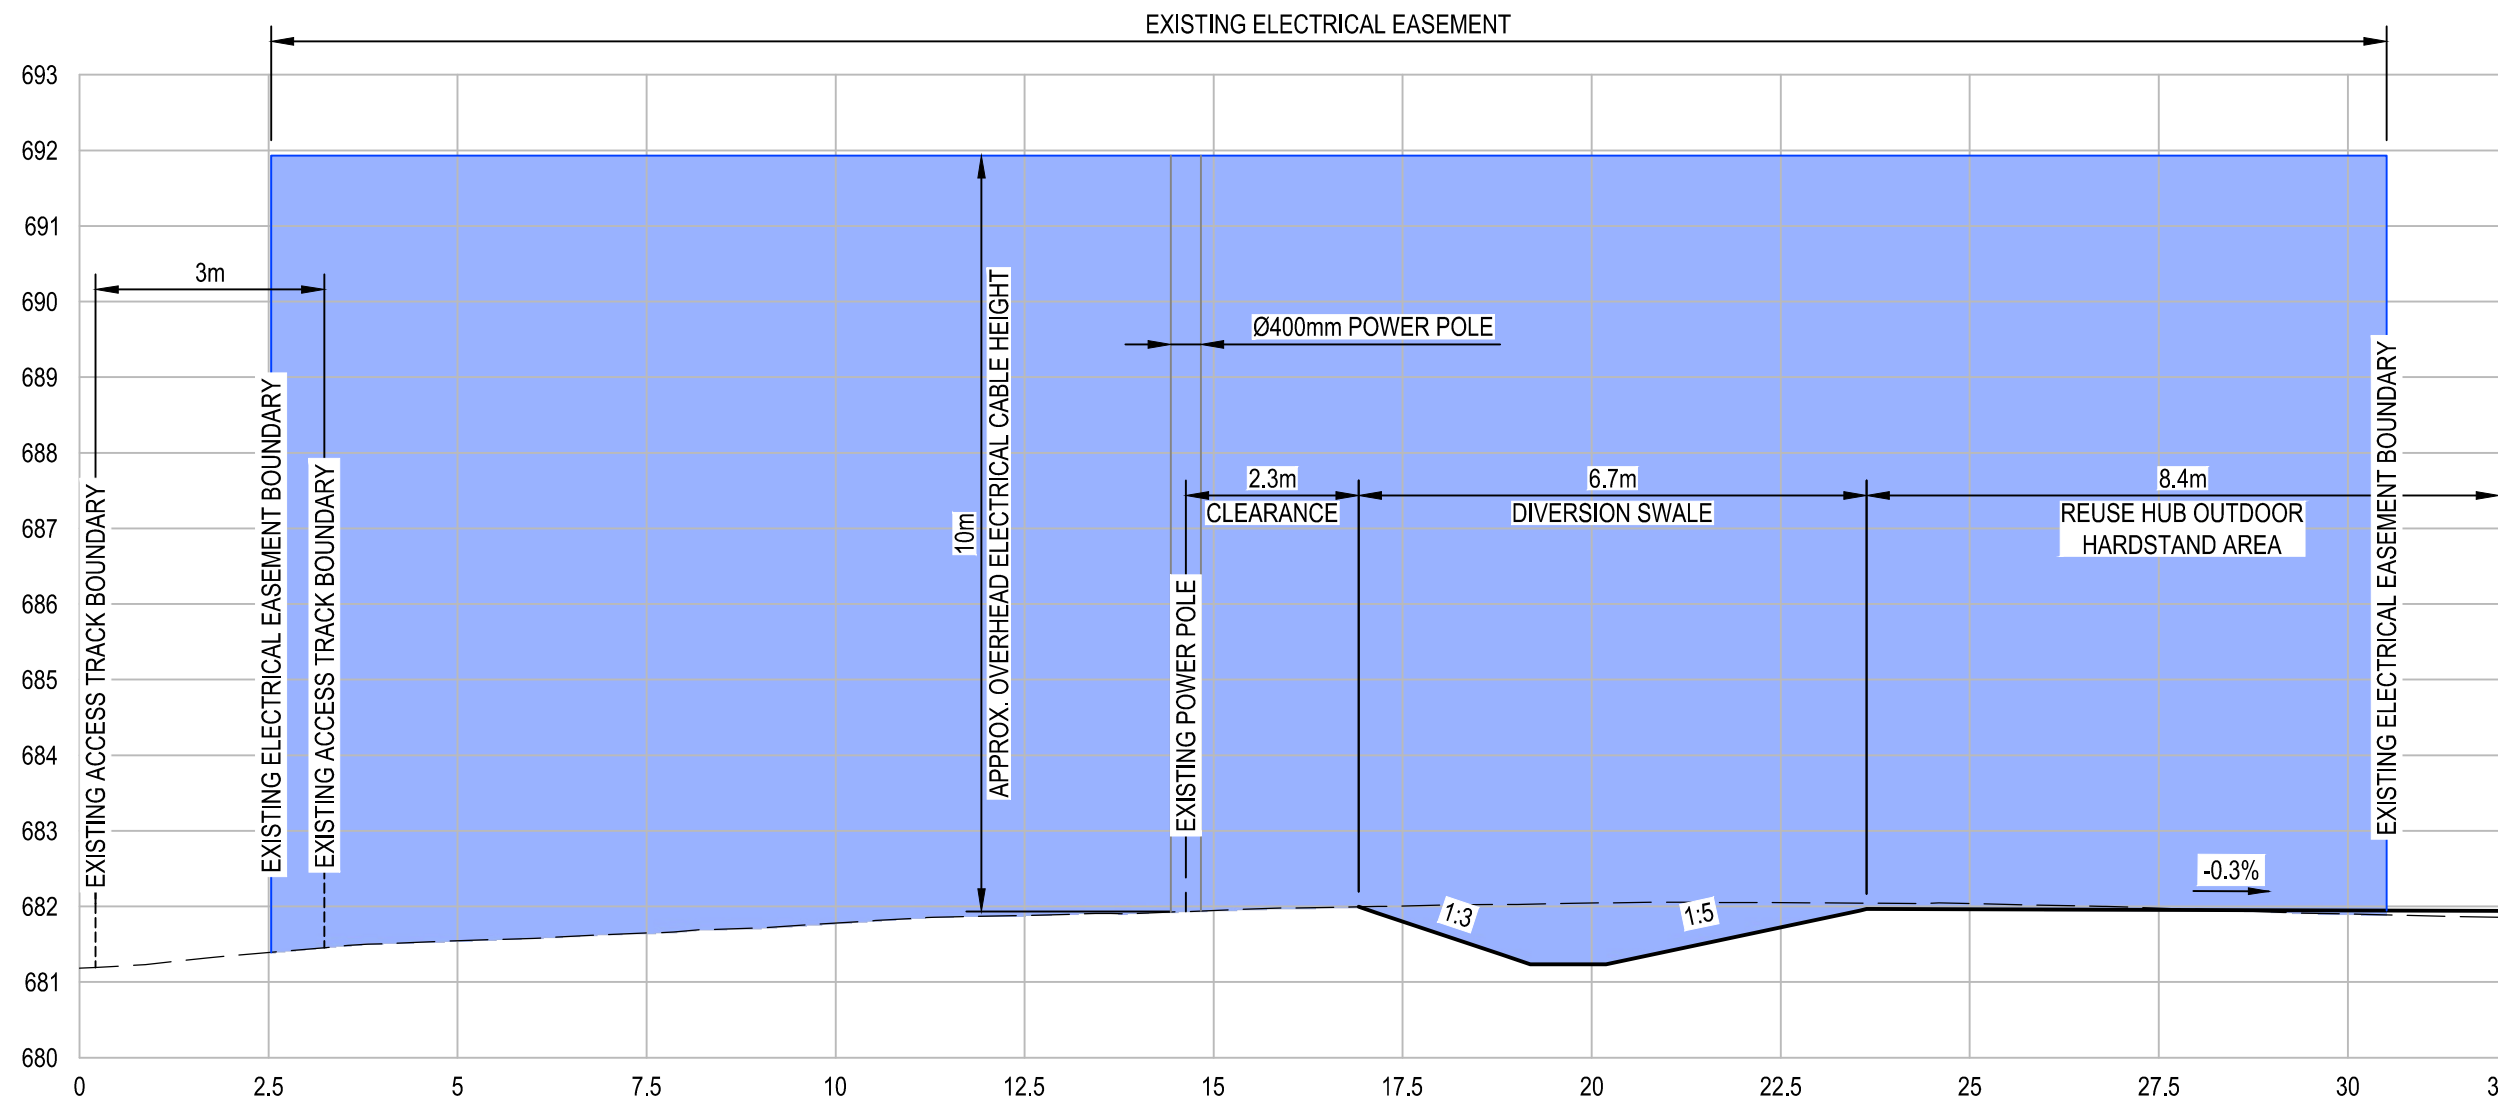

SECTION 7
SCALE 1:100

NOTE
1. REFER TO DRAWING 8201825301-SK-047 FOR EXISTING ELECTRICAL EASEMENT LAYOUT

LEGEND	
	PROPOSED EXTENT OF EARTHWORKS BOUNDARY
	DESIGN SURFACE CONTOURS (0.1m INCREMENTS) (LAYOUT)
	EXISTING SURFACE CONTOURS (0.1m INCREMENTS) (LAYOUT)
	EXISTING OVERHEAD ELECTRICITY EASEMENT
	EXISTING ACCESS TRACK
	DESIGN SURFACE (SECTION)
	EXISTING SURFACE (SECTION)



Rev.	Date	Description	Des.	Verif.	Appd.
1	26/02/2020	ISSUED FOR INFORMATION	MFN	RJK	



© Cardno Limited All Rights Reserved.
This document is produced by Cardno Limited solely for the benefit of and use by the client in accordance with the terms of the retainer. Cardno Limited does not and shall not assume any responsibility or liability whatsoever to any third party arising out of any use or reliance by third party on the content of this document.

Cardno
Cardno (NSW/ACT) Pty Ltd | ABN 95 001 145 035
Ground Floor, 16 Burrelli Street
Wollongong NSW 2500
Tel: 02 4231 9600 Fax: 02 4228 6811
Web: www.cardno.com.au

Drawn DMM	Date 24/02/2020	Client GOULBURN MULWAREE COUNCIL
Checked MPR	Date 26/02/2020	Project GOULBURN WASTE MANAGEMENT CENTRE RE-USE GOULBURN INFRASTRUCTURE
Designed MFN	Date 24/02/2020	Title RUG SITE EXISTING ELECTRICAL POLE LAYOUT AND SECTION
Verified	Date	Status FOR INFORMATION ONLY NOT TO BE USED FOR CONSTRUCTION PURPOSES
Approved	Date	DATUM AHD
RJK	26/02/2020	Scale 1:100
		Size A1
		Drawing Number 8201825301-SK-051
		Revision 1




FINISHES, GRADING AND PLANTING PLAN
SCALE 1:250


LEGEND

- PROPOSED WORKS BOUNDARY
- EXTENT OF LANDSCAPE WORKS
- EXISTING CONTOURS
- PROPOSED CONTOURS
- EXISTING DIRT TRACK TO BE RETAINED
- EXISTING PAVEMENT TO BE RETAINED
- PROPOSED PAVEMENT TO ENGINEERS DETAILS
- EXISTING RETAINING WALL TO BE RETAINED
- PROPOSED RETAINING WALL TO ENGINEERS DETAILS
- EXISTING FENCE
- PROPOSED FENCE TO ARCHITECTS DETAILS
- PROPOSED CONCRETE EDGE
- EXISTING UNDERGROUND SERVICES TO BE RETAINED
- EXISTING OVERHEAD SERVICE TO BE RETAINED
- PROPOSED SERVICES TO ENGINEERS DETAILS
- PROPOSED STORMWATER SERVICES TO ENGINEERS DETAILS
- PROPOSED BUND TO ENGINEERS DETAILS
- PROPOSED DIVERSION SWALE TO ENGINEERS DETAILS
- PROPOSED DIRTY WATER FLOWPATH TO ENGINEERS DETAILS
- PROPOSED CLEAN WATER FLOWPATH TO ENGINEERS DETAILS
- PROPOSED RAINWATER TANK TO ENGINEERS DETAILS
- EXISTING TREE TO BE RETAINED
- EXISTING TREE TO BE REMOVED
- PROPOSED TREE
- EXISTING PLANTING TO BE RETAINED
- PROPOSED EMBANKMENT PLANTING
- PROPOSED MASS PLANTING
- PROPOSED RAIN GARDEN
- PROPOSED HYDROMULCH / SPRAY GRASS
REFER TO LANDSCAPE SPECIFICATION ON SHEET 8201825301-DRG-LA-1031

REFER TO SHEET 8201825301-DRG-LA-1001 FOR OVERALL PLANT SCHEDULE

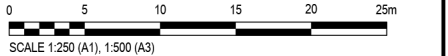

Rev.	Date	Description	Des.	Verif.	Appd.
1	25/02/2020	ISSUED FOR INFORMATION	ME	AG	RJK

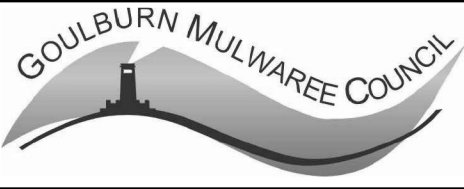

© Cardno Limited All Rights Reserved.
This document is produced by Cardno Limited solely for the benefit of and use by the client in accordance with the terms of the retainer. Cardno Limited does not and shall not assume any responsibility or liability whatsoever to any third party arising out of any use or reliance by third party on the content of this document.


Cardno
Shaping the Future

Cardno (NSW/ACT) Pty Ltd | ABN 95 001 145 035
Ground Floor, 16 Burrelli Street
Wollongong NSW 2500
Tel: 02 4231 9600 Fax: 02 4228 6811
Web: www.cardno.com.au

Drawn	MEE	Date	25/02/2020
Checked	AG	Date	25/02/2020
Designed	MEE	Date	25/02/2020
Verified	AG	Date	25/02/2020
Approved	RJK	Date	25/02/2020

Client	GOULBURN MULWAREE COUNCIL
Project	GOULBURN WASTE MANAGEMENT CENTRE RE-USE GOULBURN INFRASTRUCTURE RUG PROJECT
Title	RE-USE HUB LANDSCAPE FINISHES, GRADING AND PLANTING PLAN 1 OF 3

Status	PRELIMINARY NOT TO BE USED FOR CONSTRUCTION PURPOSES
DATUM	AHD
Scale	1:250
Size	A1
Drawing Number	8201825301-SK-052
Revision	1

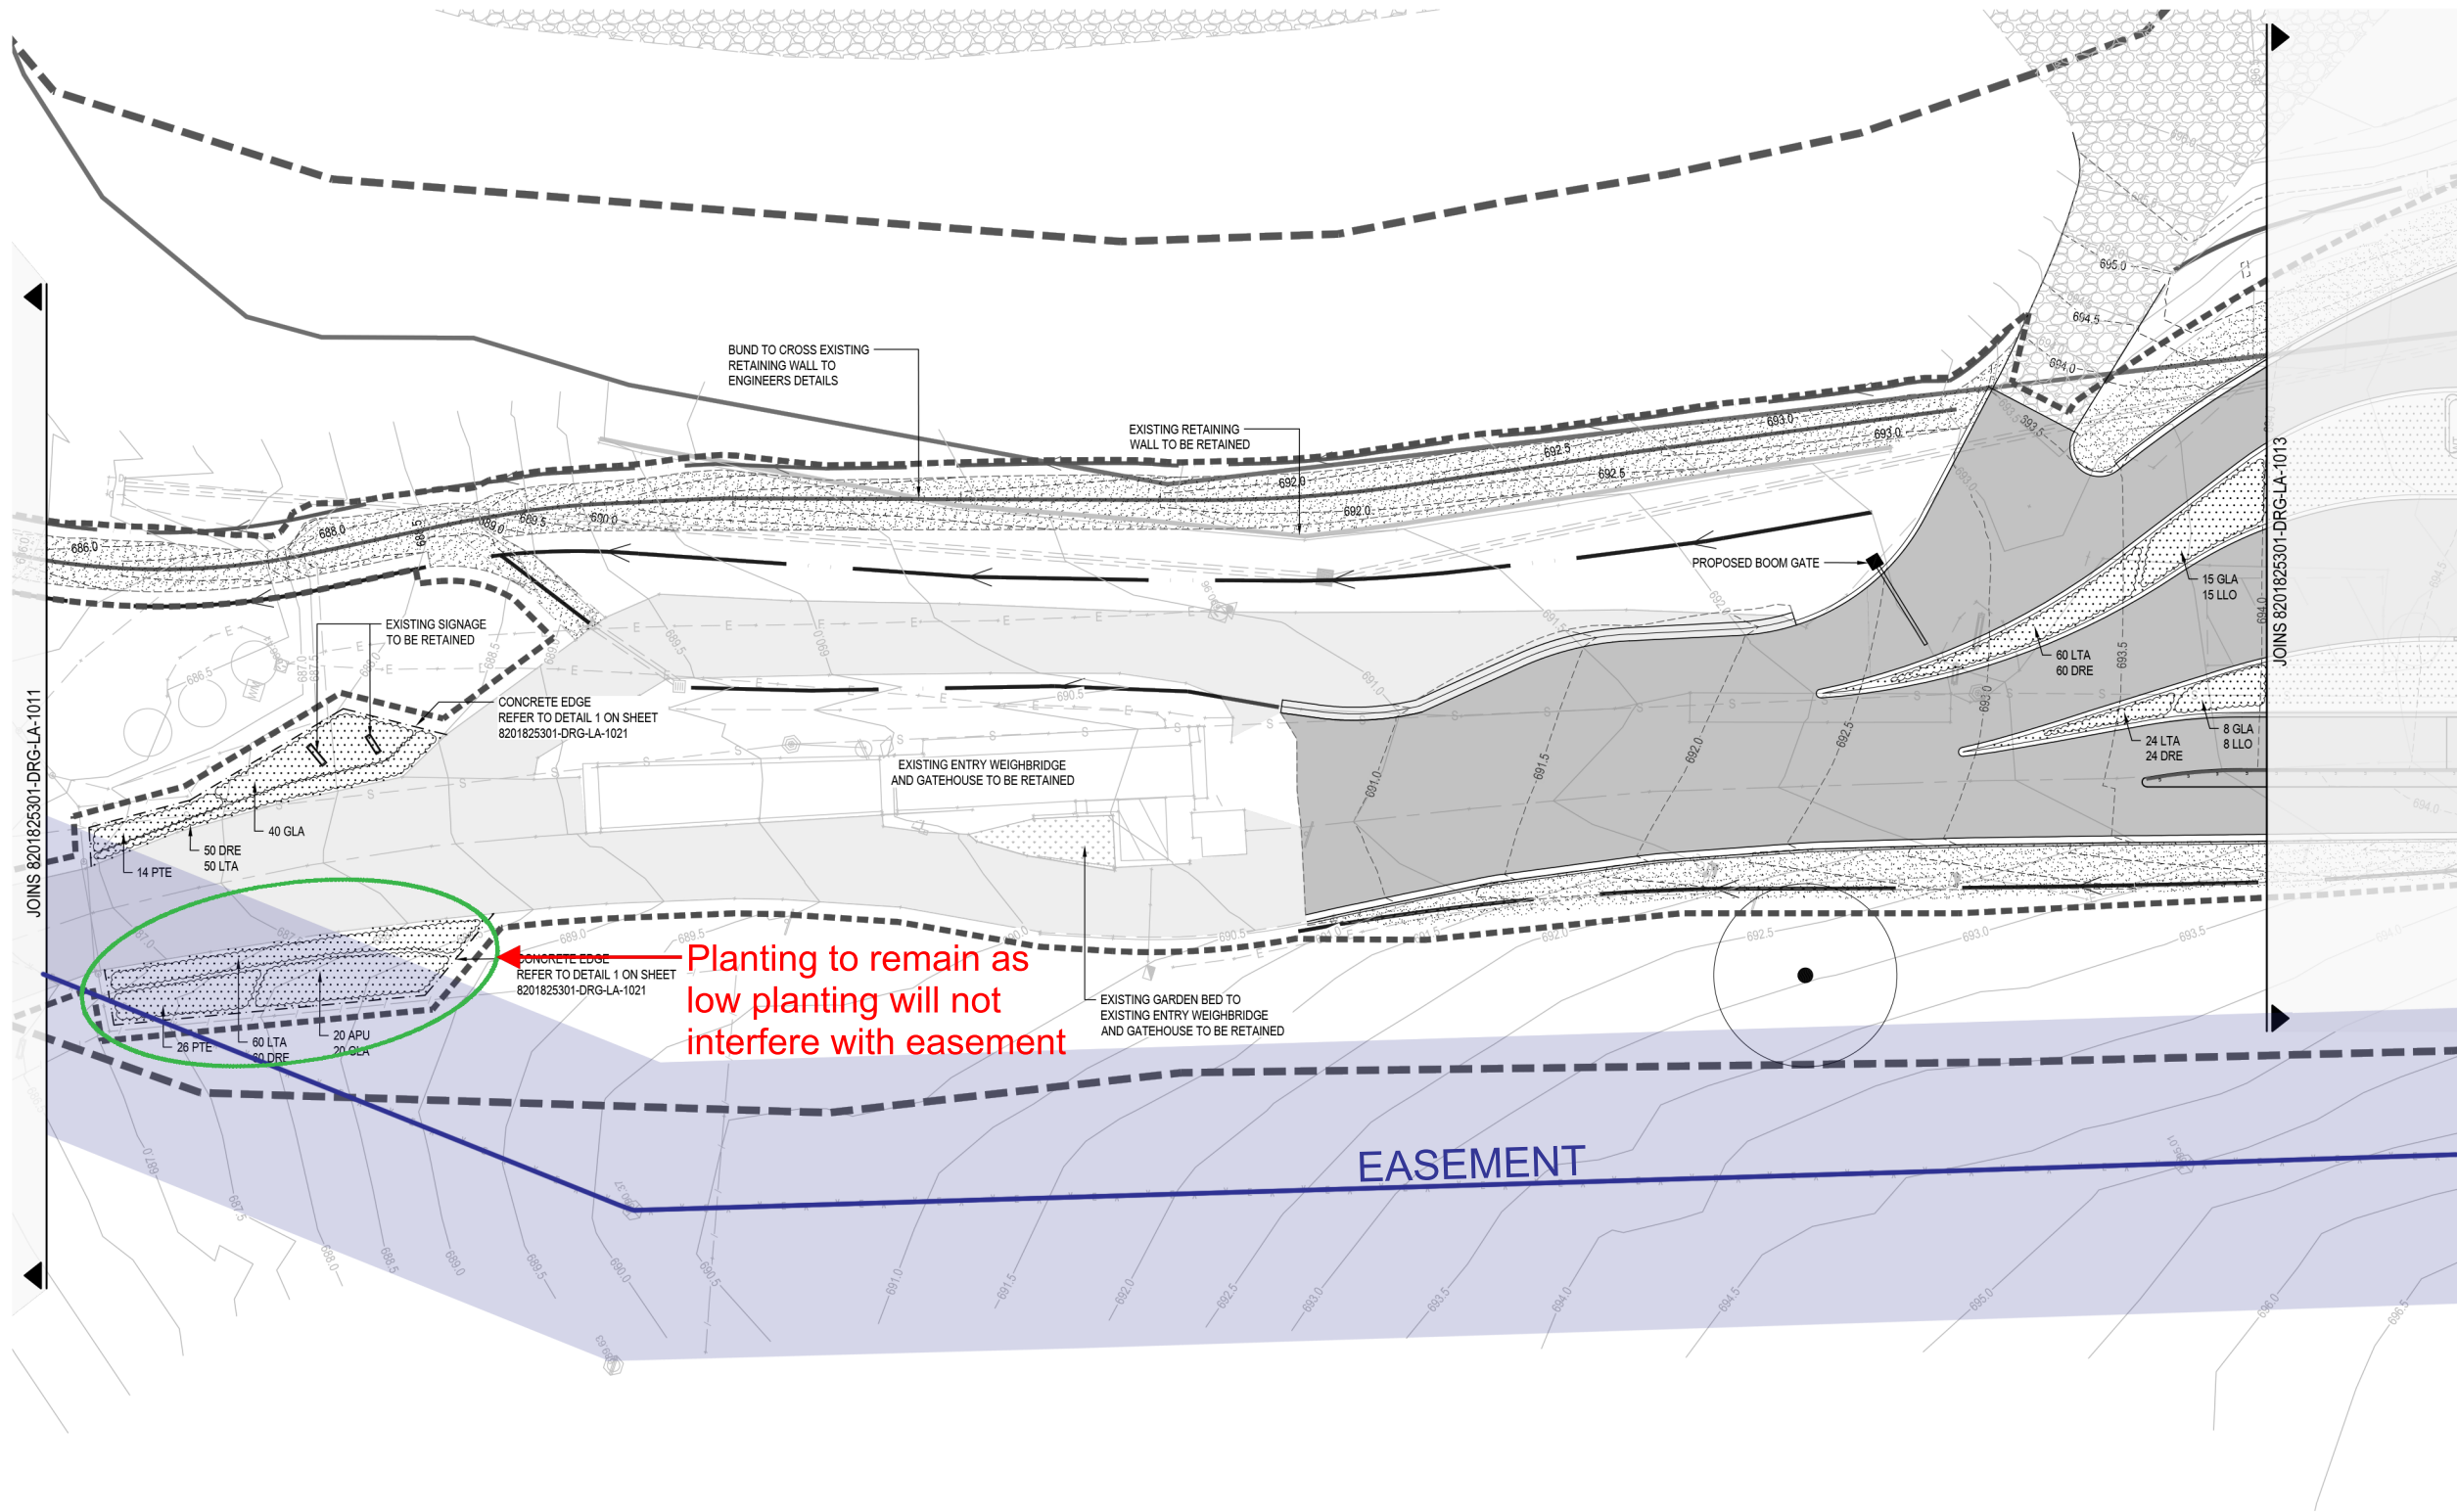

LEGEND

- PROPOSED WORKS BOUNDARY
- EXTENT OF LANDSCAPE WORKS
- EXISTING CONTOURS
- PROPOSED CONTOURS
- EXISTING DIRT TRACK TO BE RETAINED
- EXISTING PAVEMENT TO BE RETAINED
- PROPOSED PAVEMENT TO ENGINEERS DETAILS
- EXISTING RETAINING WALL TO BE RETAINED
- PROPOSED RETAINING WALL TO ENGINEERS DETAILS
- EXISTING FENCE
- PROPOSED FENCE TO ARCHITECTS DETAILS
- PROPOSED CONCRETE EDGE
- EXISTING UNDERGROUND SERVICES TO BE RETAINED
- EXISTING OVERHEAD SERVICE TO BE RETAINED
- PROPOSED SERVICES TO ENGINEERS DETAILS
- PROPOSED STORMWATER SERVICES TO ENGINEERS DETAILS
- PROPOSED BUND TO ENGINEERS DETAILS
- PROPOSED DIVERSION SWALE TO ENGINEERS DETAILS
- PROPOSED DIRTY WATER FLOWPATH TO ENGINEERS DETAILS
- PROPOSED CLEAN WATER FLOWPATH TO ENGINEERS DETAILS
- PROPOSED RAINWATER TANK TO ENGINEERS DETAILS
- EXISTING TREE TO BE RETAINED
- EXISTING TREE TO BE REMOVED
- PROPOSED TREE
- EXISTING PLANTING TO BE RETAINED
- PROPOSED EMBANKMENT PLANTING
- PROPOSED MASS PLANTING
- PROPOSED RAIN GARDEN
- PROPOSED HYDROMULCH / SPRAY GRASS REFER TO LANDSCAPE SPECIFICATION ON SHEET 8201825301-DRG-LA-1031

1 LA-1021

4 LA-1021


2 LA-1021

3 LA-1021


5 LA-1021

REFER TO SHEET 8201825301-DRG-LA-1001 FOR OVERALL PLANT SCHEDULE

FINISHES, GRADING AND PLANTING PLAN
SCALE 1:250

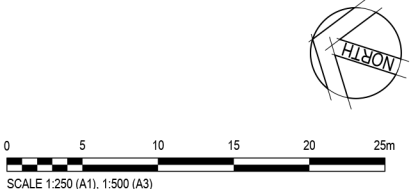

Rev.	Date	Description	ME	AG	RJK
1	25/02/2020	ISSUED FOR INFORMATION			

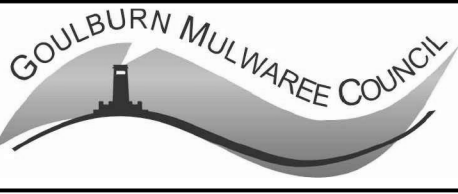

© Cardno Limited All Rights Reserved.
This document is produced by Cardno Limited solely for the benefit of and use by the client in accordance with the terms of the retainer. Cardno Limited does not and shall not assume any responsibility or liability whatsoever to any third party arising out of any use or reliance by third party on the content of this document.

Cardno
Shaping the Future

Cardno (NSW/ACT) Pty Ltd | ABN 95 001 145 035
Ground Floor, 16 Burrelli Street
Wollongong NSW 2500
Tel: 02 4231 9600 Fax: 02 4228 6811
Web: www.cardno.com.au


Drawn	MEE	Date	25/02/2020
Checked	AG	Date	25/02/2020
Designed	MEE	Date	25/02/2020
Verified	AG	Date	25/02/2020
Approved	RJK	Date	25/02/2020

Client	GOULBURN MULWAREE COUNCIL
Project	GOULBURN WASTE MANAGEMENT CENTRE RE-USE GOULBURN INFRASTRUCTURE RUG PROJECT
Title	SITE ENTRY LANDSCAPE FINISHES, GRADING AND PLANTING PLAN 2 OF 3

Status	PRELIMINARY NOT TO BE USED FOR CONSTRUCTION PURPOSES
DATUM	AHD
Scale	1:250
Size	A1
Drawing Number	8201825301-SK-053
Revision	1

DATE PLOTTED: 25 February 2020 12:21 PM BY: MELANIE ELKINGTON

1
2
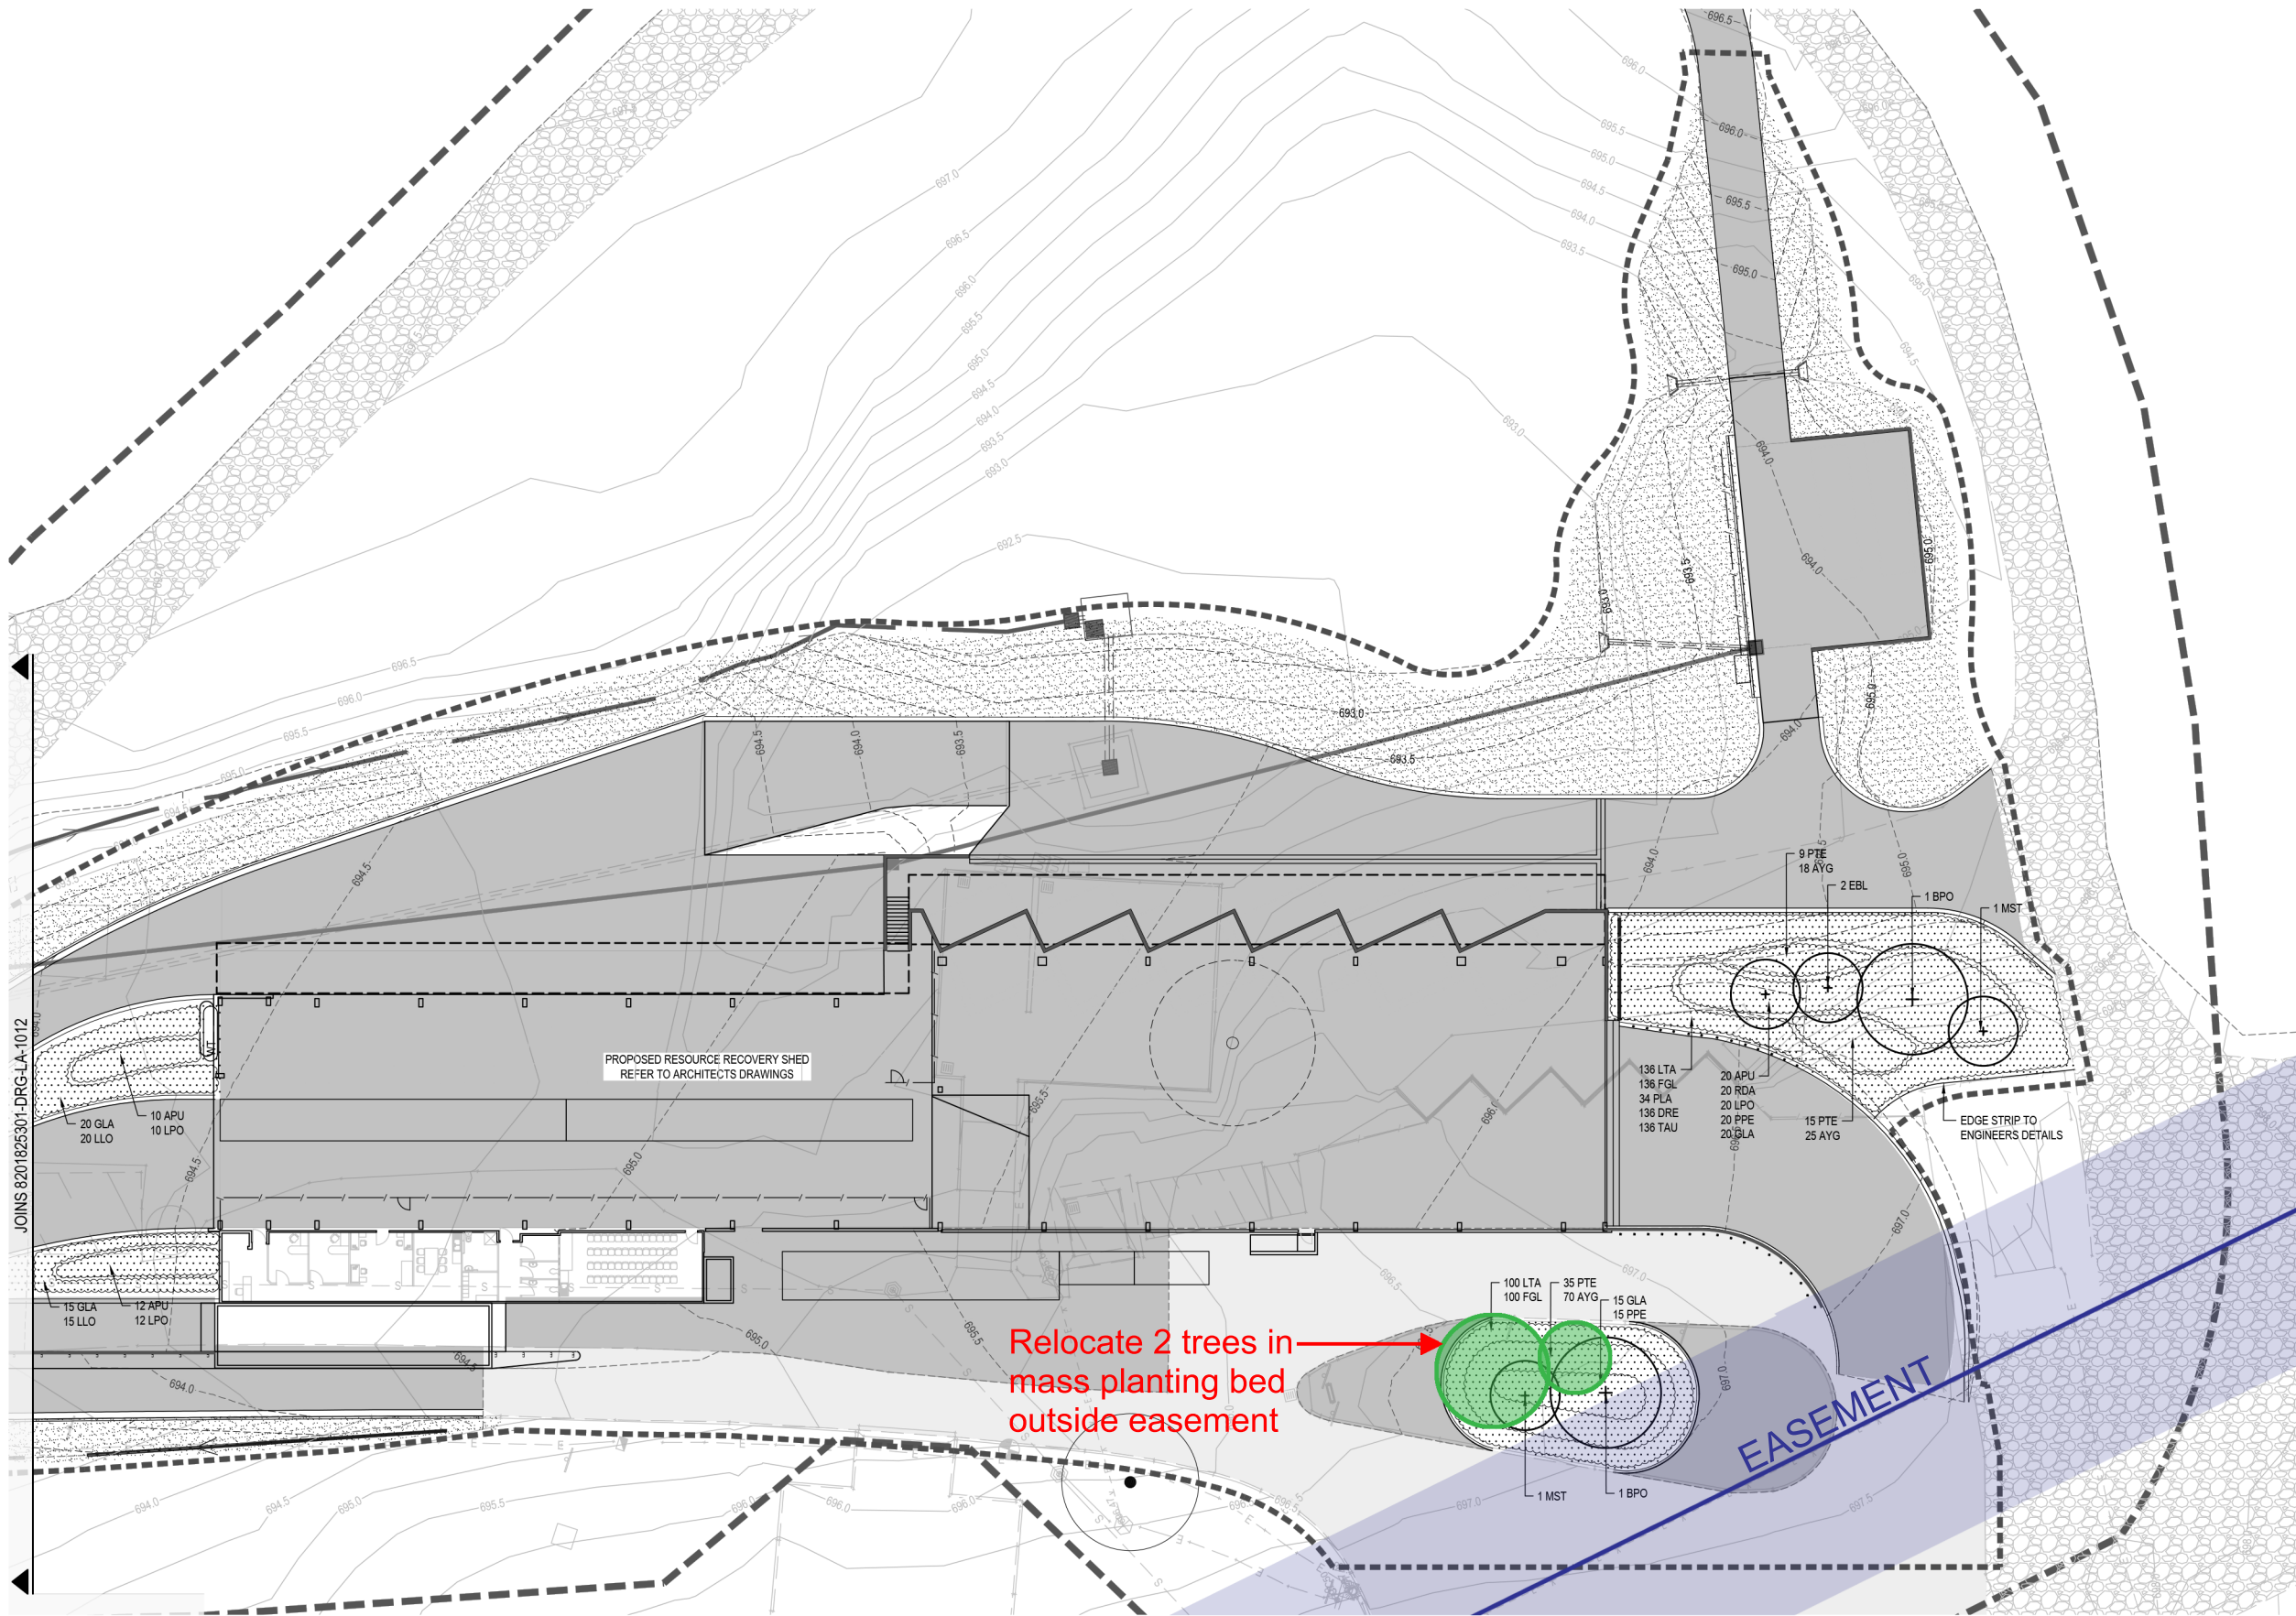


LEGEND


- PROPOSED WORKS BOUNDARY
- EXTENT OF LANDSCAPE WORKS
- EXISTING CONTOURS
- PROPOSED CONTOURS
- EXISTING DIRT TRACK TO BE RETAINED
- EXISTING PAVEMENT TO BE RETAINED
- PROPOSED PAVEMENT TO ENGINEERS DETAILS
- EXISTING RETAINING WALL TO BE RETAINED
- PROPOSED RETAINING WALL TO ENGINEERS DETAILS
- EXISTING FENCE
- PROPOSED FENCE TO ARCHITECTS DETAILS
- PROPOSED CONCRETE EDGE
- EXISTING UNDERGROUND SERVICES TO BE RETAINED
- EXISTING OVERHEAD SERVICE TO BE RETAINED
- PROPOSED SERVICES TO ENGINEERS DETAILS
- PROPOSED STORMWATER SERVICES TO ENGINEERS DETAILS
- PROPOSED BUND TO ENGINEERS DETAILS
- PROPOSED DIVERSION SWALE TO ENGINEERS DETAILS
- PROPOSED DIRTY WATER FLOWPATH TO ENGINEERS DETAILS
- PROPOSED CLEAN WATER FLOWPATH TO ENGINEERS DETAILS
- PROPOSED RAINWATER TANK TO ENGINEERS DETAILS
- EXISTING TREE TO BE RETAINED
- EXISTING TREE TO BE REMOVED
- PROPOSED TREE
- EXISTING PLANTING TO BE RETAINED
- PROPOSED EMBANKMENT PLANTING
- PROPOSED MASS PLANTING
- PROPOSED RAIN GARDEN
- PROPOSED HYDROMULCH / SPRAY GRASS REFER TO LANDSCAPE SPECIFICATION ON SHEET 8201825301-DRG-LA-1031

REFER TO SHEET 8201825301-DRG-LA-1001 FOR OVERALL PLANT SCHEDULE

FINISHES, GRADING AND PLANTING PLAN
SCALE 1:250

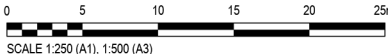

1	25/02/2020	ISSUED FOR INFORMATION	ME	AG	RJK
Rev.	Date	Description	Des.	Verif.	Appd.

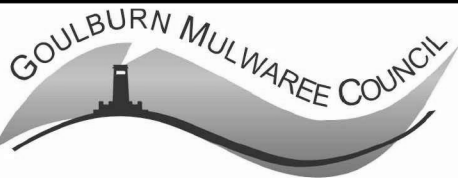

© Cardno Limited All Rights Reserved.
This document is produced by Cardno Limited solely for the benefit of and use by the client in accordance with the terms of the retainer. Cardno Limited does not and shall not assume any responsibility or liability whatsoever to any third party arising out of any use or reliance by third party on the content of this document.

Cardno
Shaping the Future

Cardno (NSW/ACT) Pty Ltd | ABN 95 001 145 035
Ground Floor, 16 Burrell Street
Wollongong NSW 2500
Tel: 02 4231 9600 Fax: 02 4228 8811
Web: www.cardno.com.au


Drawn	MEE	Date	25/02/2020	Client	GOULBURN MULWAREE COUNCIL
Checked	AG	Date	25/02/2020	Project	GOULBURN WASTE MANAGEMENT CENTRE RE-USE GOULBURN INFRASTRUCTURE RUG PROJECT
Designed	MEE	Date	25/02/2020	Title	CRC & RESOURCE RECOVERY SHED LANDSCAPE FINISHES, GRADING AND PLANTING PLAN 3 OF 3
Verified	AG	Date	25/02/2020		
Approved	RJK	Date	25/02/2020		

Status	PRELIMINARY
DATUM	AHD
Scale	1:250
Size	A1
Drawing Number	8201825301-SK-054
Revision	1

DATE PLOTTED: 19 December 2019 12:01 PM BY: MELANIE ELLINGTON

XREFs: XR-82018253-01-E-SURVEY; XR-82018253-01-D-CONT; XR-82018253-01-E-CONT; XR-82018253-01-D-BASE; XR-82018253-01-D-STRM; BASE: XR-82018253-01-D-PROP-BDRY; X-LANDSCAPE; XR-82018253-01-E-AERIAL

CAD File: U:\FY18\8253_GMC Reuse Design\Drawings\Build\Landscapes\PHASE 3 - Detailed Design\8201825301-DRG-LA-1001.dwg

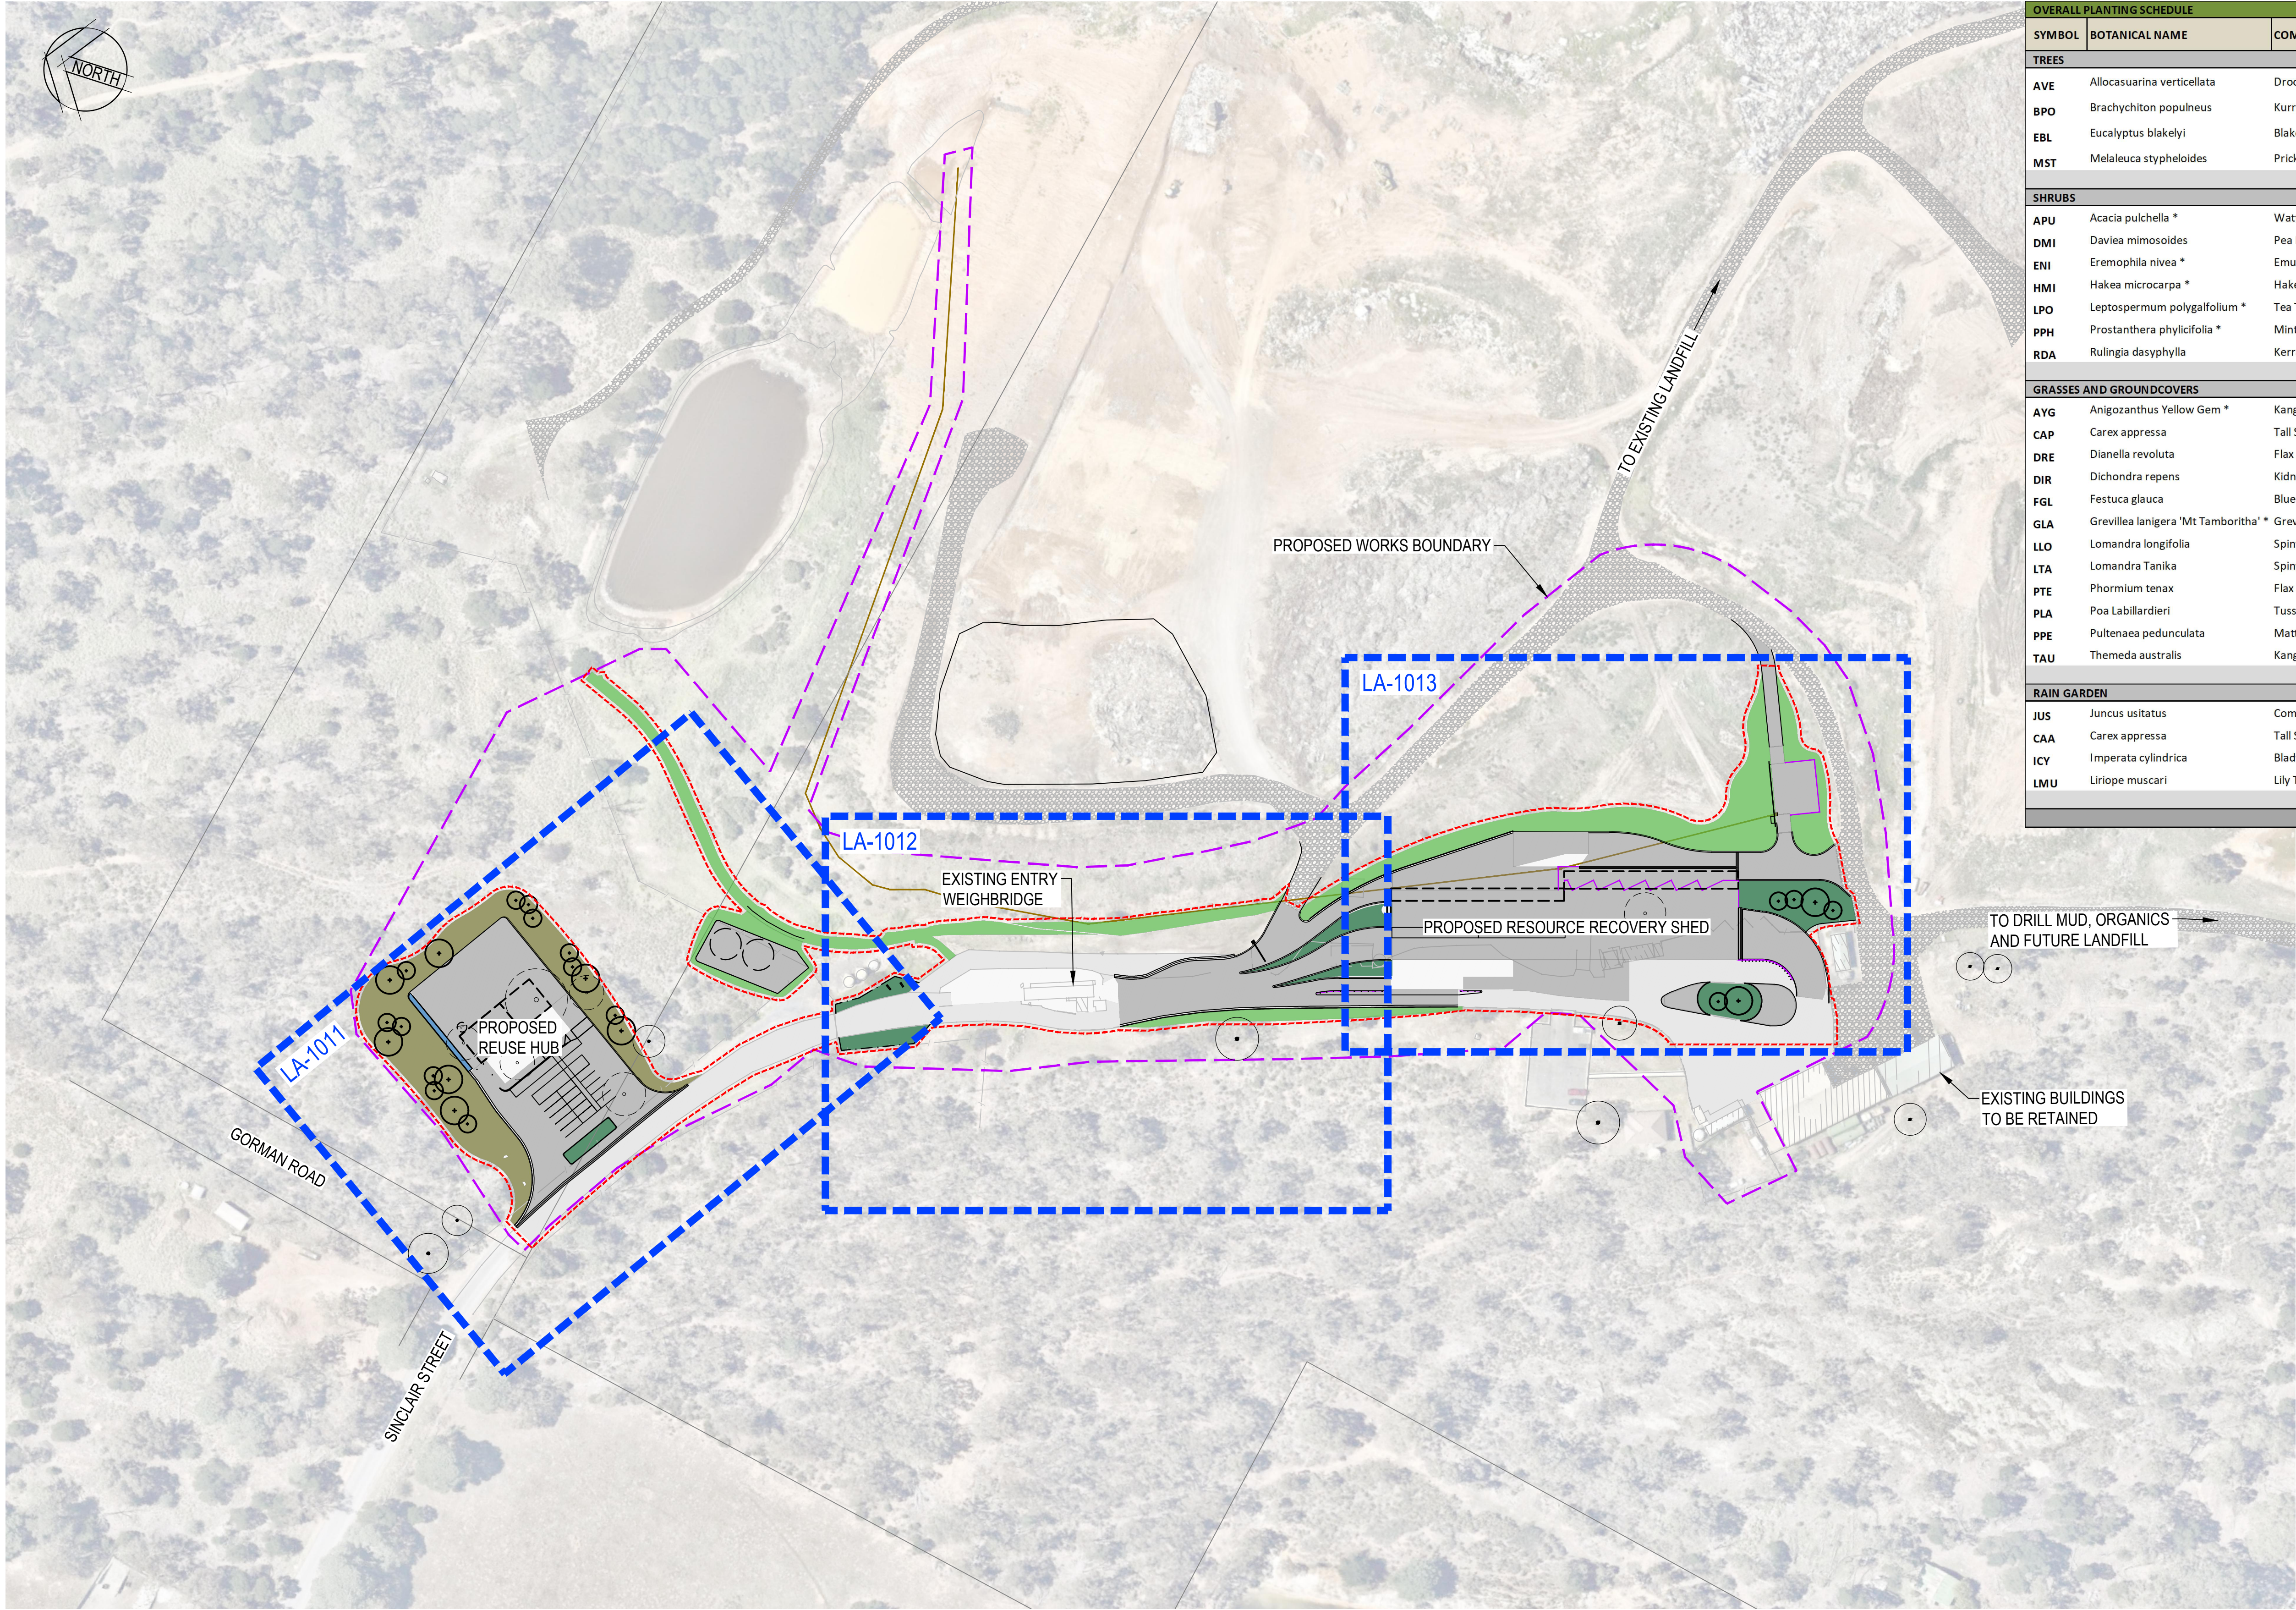


KEY PLAN
SCALE 1:1000

OVERALL PLANTING SCHEDULE							
SYMBOL	BOTANICAL NAME	COMMON NAME	MATURE HEIGHT	MATURE WIDTH (m)	SPACING (m)	SIZE	QUANTITY
TREES							
AVE	Allocasuarina verticellata	Drooping She Oak	10	5	As per plan	75L	7
BPO	Brachychiton populneus	Kurrajong	15	10	As per plan	75L	5
EBL	Eucalyptus blakelyi	Blakely's Red Gum	25	5	As per plan	75L	7
MST	Melaleuca stypheloides	Prickly Leaf Papaerbark	10	8	As per plan	75L	5
TOTAL TREES							24
SHRUBS							
APU	Acacia pulchella *	Wattle	1.2	1.2	1/m2	150mm	168
DMI	Daviea mimosoides	Pea Flower	2	1.5	1/m2	150mm	106
ENI	Eremophila nivea *	Emu Bush	0.5	1	1/m2	150mm	106
HMI	Hakea microcarpa *	Hakea	1	1	1/m2	150mm	106
LPO	Leptospermum polygalifolium *	Tea Tree	2	2	1/m2	150mm	148
PPH	Prostanthera phyllicifolia *	Mint Bush	1	1	1/m2	150mm	106
RDA	Rulingia dasyphylla	Kerrawang	1	1.5	1/m2	150mm	126
TOTAL SHRUBS							866
GRASSES AND GROUNDCOVERS							
AYG	Anigozanthus Yellow Gem *	Kangaroo Paw	0.4	0.4	2/m2	150mm	349
CAP	Carex appressa	Tall Sedge	1	1	2/m2	150mm	212
DRE	Dianella revoluta	Flax Lily	0.5	0.5	4/m2	150mm	754
DIR	Dichondra repens	Kidney Weed	0.3	1	4/m2	150mm	472
FGL	Festuca glauca	Blue Fescue	0.5	0.5	4/m2	150mm	660
GLA	Grevillea lanigera 'Mt Tamboritha' *	Grevillea	0.3	1	1/m2	150mm	261
LLO	Lomandra longifolia	Spiny Head Mat Rush	1	1	1/m2	150mm	164
LTA	Lomandra Tanika	Spiny Head Mat Rush	0.5	0.5	4/m2	150mm	1030
PTE	Phormium tenax	Flax Lily	2	1.5	1/m2	150mm	205
PLA	Poa Labillardieri	Tussock Grass	1	1	1/m2	150mm	140
PPE	Pultenaea pedunculata	Matter Bush Pea	0.4	1	1/m2	150mm	141
TAU	Themeda australis	Kangaroo Grass	0.5	0.7	4/m2	150mm	560
TOTAL GRASSES AND GROUNDCOVERS							4948
RAIN GARDEN							
JUS	Juncus usitatus	Common Rush	0.5	0.5	3/m2	150mm	30
CAA	Carex appressa	Tall Sedge	1	1	2/m2	150mm	30
ICY	Imperata cylindrica	Blady Grass	0.5	0.5	3/m2	150mm	30
LMU	Liriope muscari	Lily Turf	0.2	0.4	3/m2	150mm	30
TOTAL RAIN GARDEN PLANTS							120
GRAND TOTAL							4972

* PLANTS SPECIES HAVE BEEN RECORDED AS POTENTIAL DETERRENT OF KANGAROOS. THIS WILL NOT COMPLETELY DETER KANGAROOS BUT MAY ASSIST WITH THE ESTABLISHMENT OF PLANTS.

KEY PLAN LEGEND

- PROPOSED WORKS BOUNDARY
- EXTENT OF LANDSCAPE WORKS
- EXISTING DIRT TRACK TO BE RETAINED
- EXISTING PAVEMENT TO BE RETAINED
- PROPOSED PAVEMENT TO ENGINEERS DETAILS
- EMBANKMENT PLANTING (1912m2)
- MASS PLANTING (985m2)
- RAIN GARDEN (38m2)
- HYDROMULCH (2939m2)
- EXISTING TREE TO BE RETAINED
- EXISTING TREE TO BE REMOVED
- PROPOSED TREE

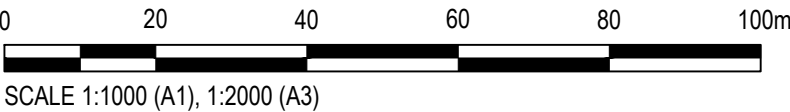

Rev.	Date	Description	Des.	Verif.	Appd.
4	19/12/2019	ISSUED FOR CONSTRUCTION	ME	AG	RJK
3	13/11/2019	ISSUED FOR 80% DETAILED DESIGN REVIEW	ME	MW	MW
2	18/10/2019	ISSUED FOR 80% DETAILED DESIGN REVIEW	ME	MW	MW
1	27/09/2019	ISSUED FOR 80% DETAILED DESIGN REVIEW	ME	MW	MW



© Cardno Limited All Rights Reserved.
This document is produced by Cardno Limited solely for the benefit of and use by the client in accordance with the terms of the retainer. Cardno Limited does not and shall not assume any responsibility or liability whatsoever to any third party arising out of any use or reliance by third party on the content of this document.



Cardno
Shaping the Future

Cardno (NSW/ACT) Pty Ltd | ABN 95 001 145 035
Ground Floor, 16 Burelli Street
Wollongong NSW 2500
Tel: 02 4231 9600 Fax: 02 4228 6811
Web: www.cardno.com.au

Drawn ME 7/02/2019	Date 7/02/2019	Client GOULBURN MULWAREE COUNCIL
Checked MW 26/09/2019	Date 26/09/2019	Project GOULBURN WASTE MANAGEMENT CENTRE RE-USE GOULBURN INFRASTRUCTURE RUG PROJECT
Designed ME 7/02/2019	Date 7/02/2019	Title RUG SITE LANDSCAPE KEY PLAN AND OVERALL PLANT SCHEDULE
Verified MW 26/09/2019	Date 26/09/2019	
Approved MW 26/09/2019		
		Status FOR APPROVAL NOT TO BE USED FOR CONSTRUCTION PURPOSES
		DATUM AHD
		Scale 1:1000
		Size A1
		Drawing Number 8201825301-DRG-LA-1001
		Revision 4