


1

Section A-A

1:100

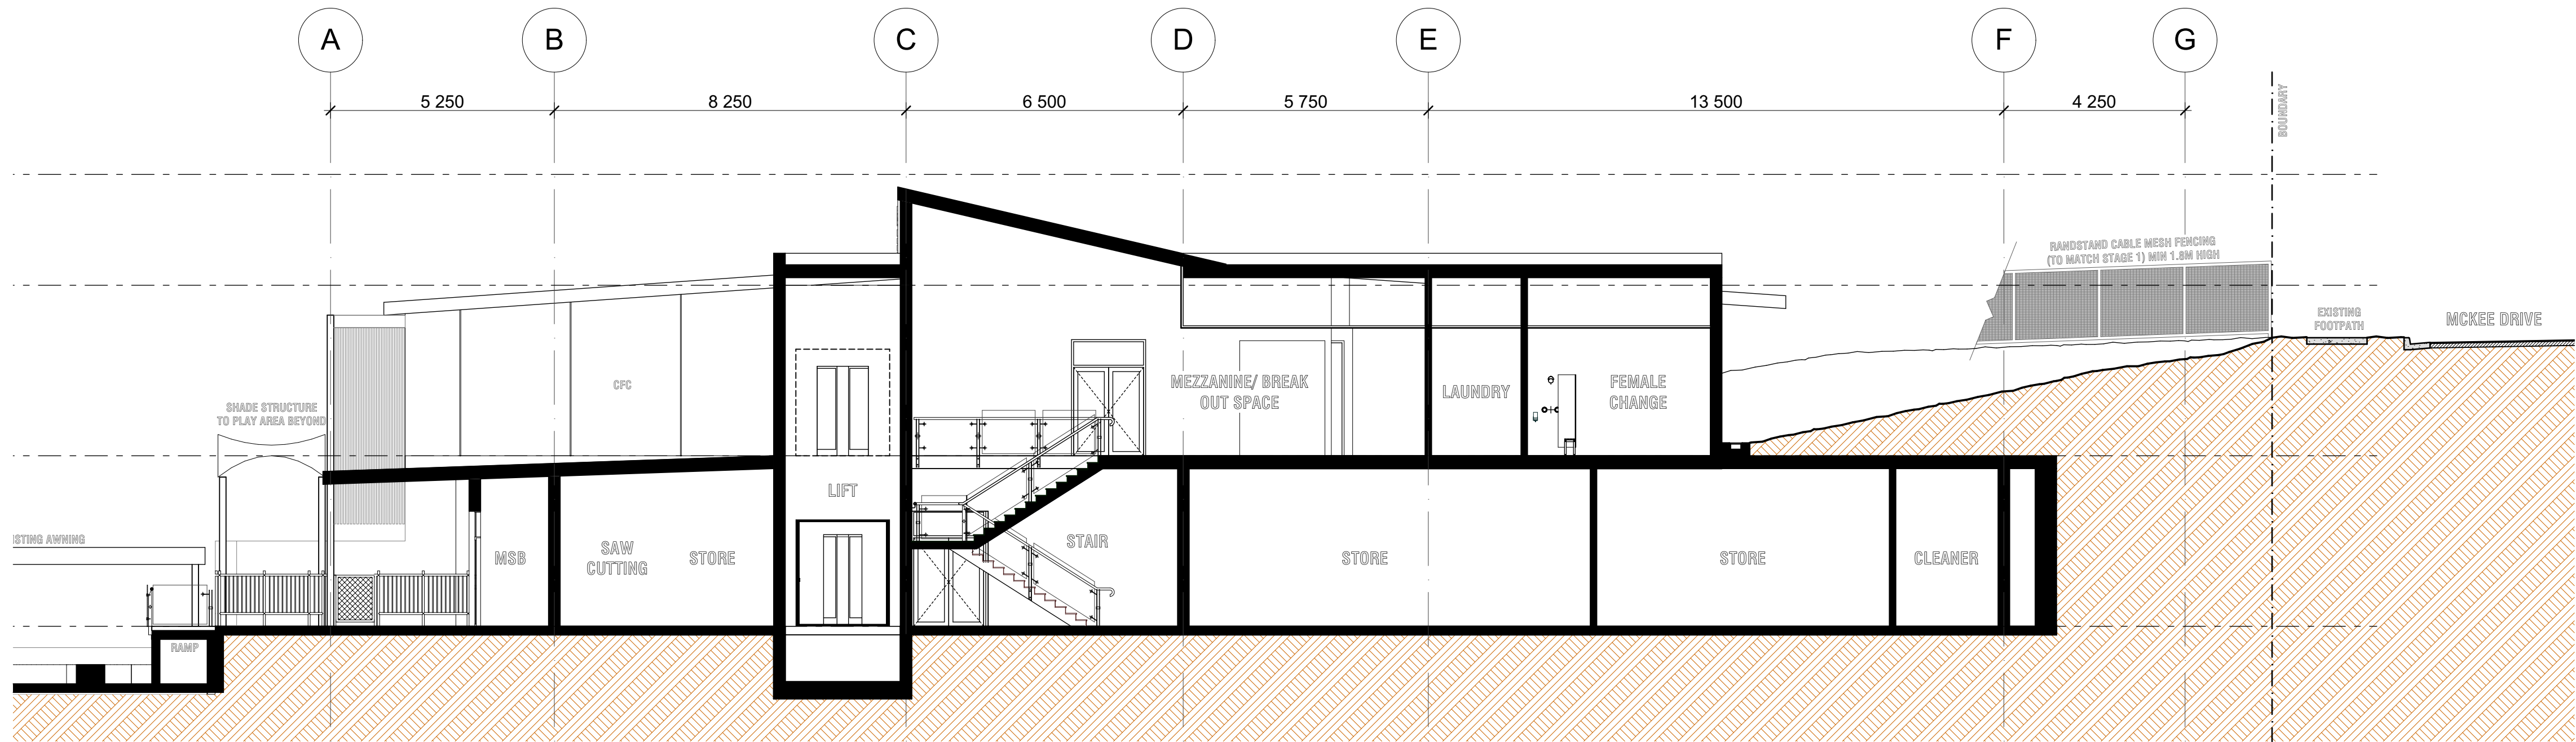


2

Section B-B

1:100

REVISION	DESCRIPTION	DATE
A	DEVELOPMENT APPLICATION ISSUE	29/11/2019

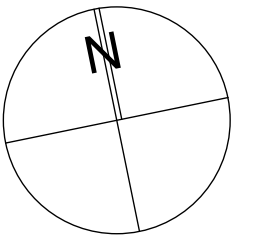

1:100 @ ORIGINAL SIZE  
0 1 3 6 10m

PROJECT MANAGER  
**RPS GROUP**  
Level 13/255 Pitt St,  
Sydney NSW 2000



CLIENT  
**TAFE NSW**  
Level 2, Building A, Mary Ann Street,  
Ultimo NSW 2007



PROJECT  
**Bega TAFE - Stage 2**  
199 Auckland St, Bega NSW 2550



DRAWING TITLE  
**Proposed Development  
Sections**

PROJECT No	DRAWING No	REVISION
19060	DA007	A
DRAWING SCALE	SHEET SIZE	DRAWN
1:100	A1	
CHECKED	DATE	ARCHITECT

**GARDNER WETHERILL  
ASSOCIATES**

T (02) 9929 6777  
F (02) 9929 3999  
E design@gardnerwetherill.com.au  
LEVEL 2 Suite 2.01  
460 Pacific Highway  
St Leonards 2065  
A.C.N. 104 476 833  
Nominated Architect - Alister Rose Gardner (Reg No. 3949)

DEVELOPMENT APPLICATION ISSUE