


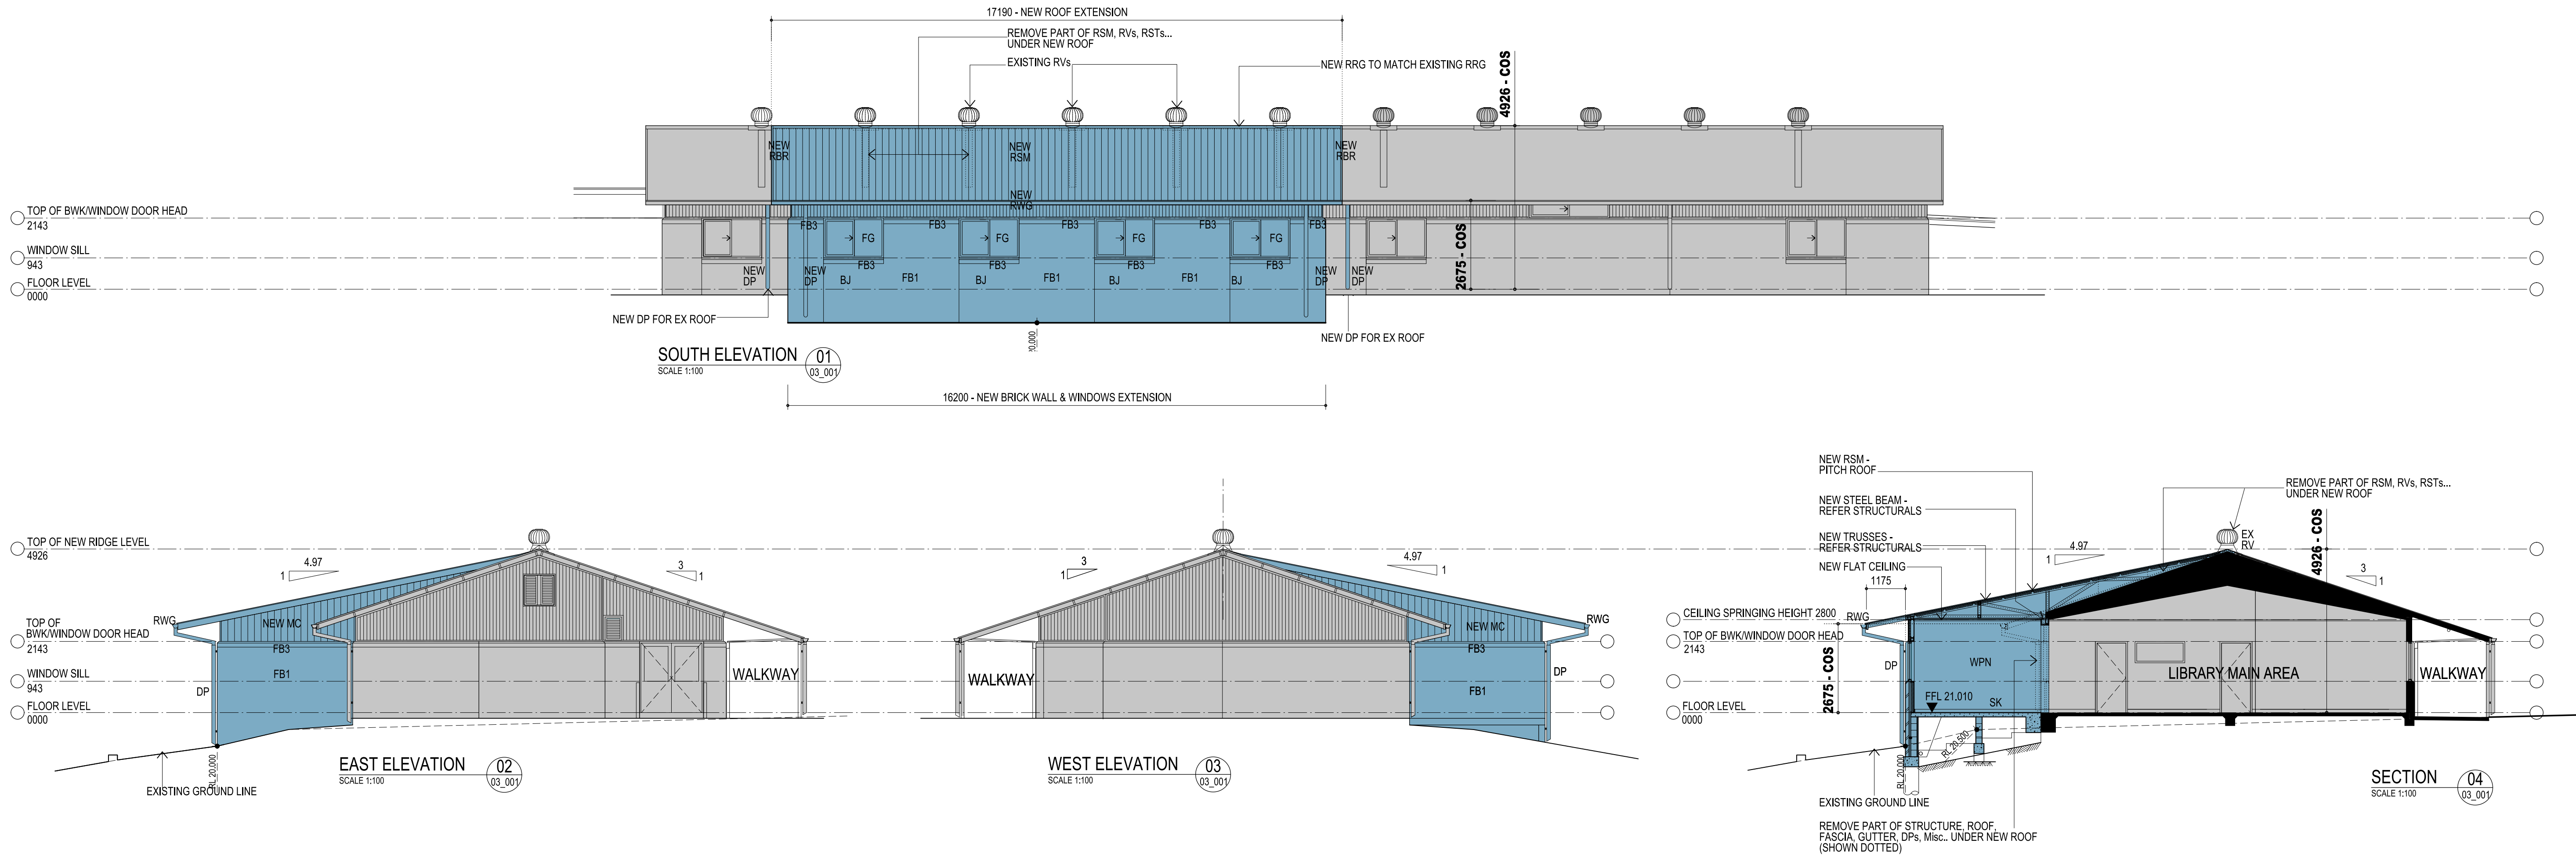

PLOTFILE DATE: 13/06/2019 PLOTFILE TIME: 11:51:05 AM

AMENDMENTS			
REV	BY	DATE	DESCRIPTION

GEOTECHNICAL + ENVIRONMENTAL JK Geotechnics T: 02 8888 5000	CIVIL/HYDRAULIC/STRUCTURAL/TRAFFIC Woodroffe Consulting Engineers T: 02 8448 2800	BCA Onap DLA Pty Ltd T: 02 9355 3100
LANDSCAPE ARCHITECT Lunar Habitat Pty Ltd T: 02 9555 1147	PLANNER DPT Planning T: 02 9980 8553	ACOUSTIC Day Design Pty Ltd T: 02 9048 3800
	SURVEYOR Frankham Engineering Surveys T: 02 9636 2458	ELECTRICAL/COMMS/SECURITY/ESD JPA Consulting Engineers T: 02 9437 1000
	DDA du Chateau Chun T: 02 8006 2343	FBPE ENGINEER MCO Fire Engineering T: 0423 922 145



PERUMAL PEDAVOLI ARCHITECTS
T: +61 2 9291 0000
WEB: www.pp-a.com.au
Nominated Architect:
Vince Pedavoli NSW reg No. 5045

PERUMAL
PEDAVOLI
ARCHITECTS

**DAPTO
PUBLIC SCHOOL**
66 SIERRA DRIVE
HORSLEY NSW 2530

BLOCK D - LIBRARY
ELEVATIONS & SECTIONS

SCALE 1:100 @ A1				
FEBRUARY 2019				
DRAWING NUMBER	DESIGNER	FRASE	REVISOR NUMBER	REVISION
3228	AS	SD	_05_201	