

Hutchinson Road

Date	Plan Number	Site Layout And A	
04-10-2024	2	2 Bowman Road, Moss V (Part of lot 51, DP 13017	

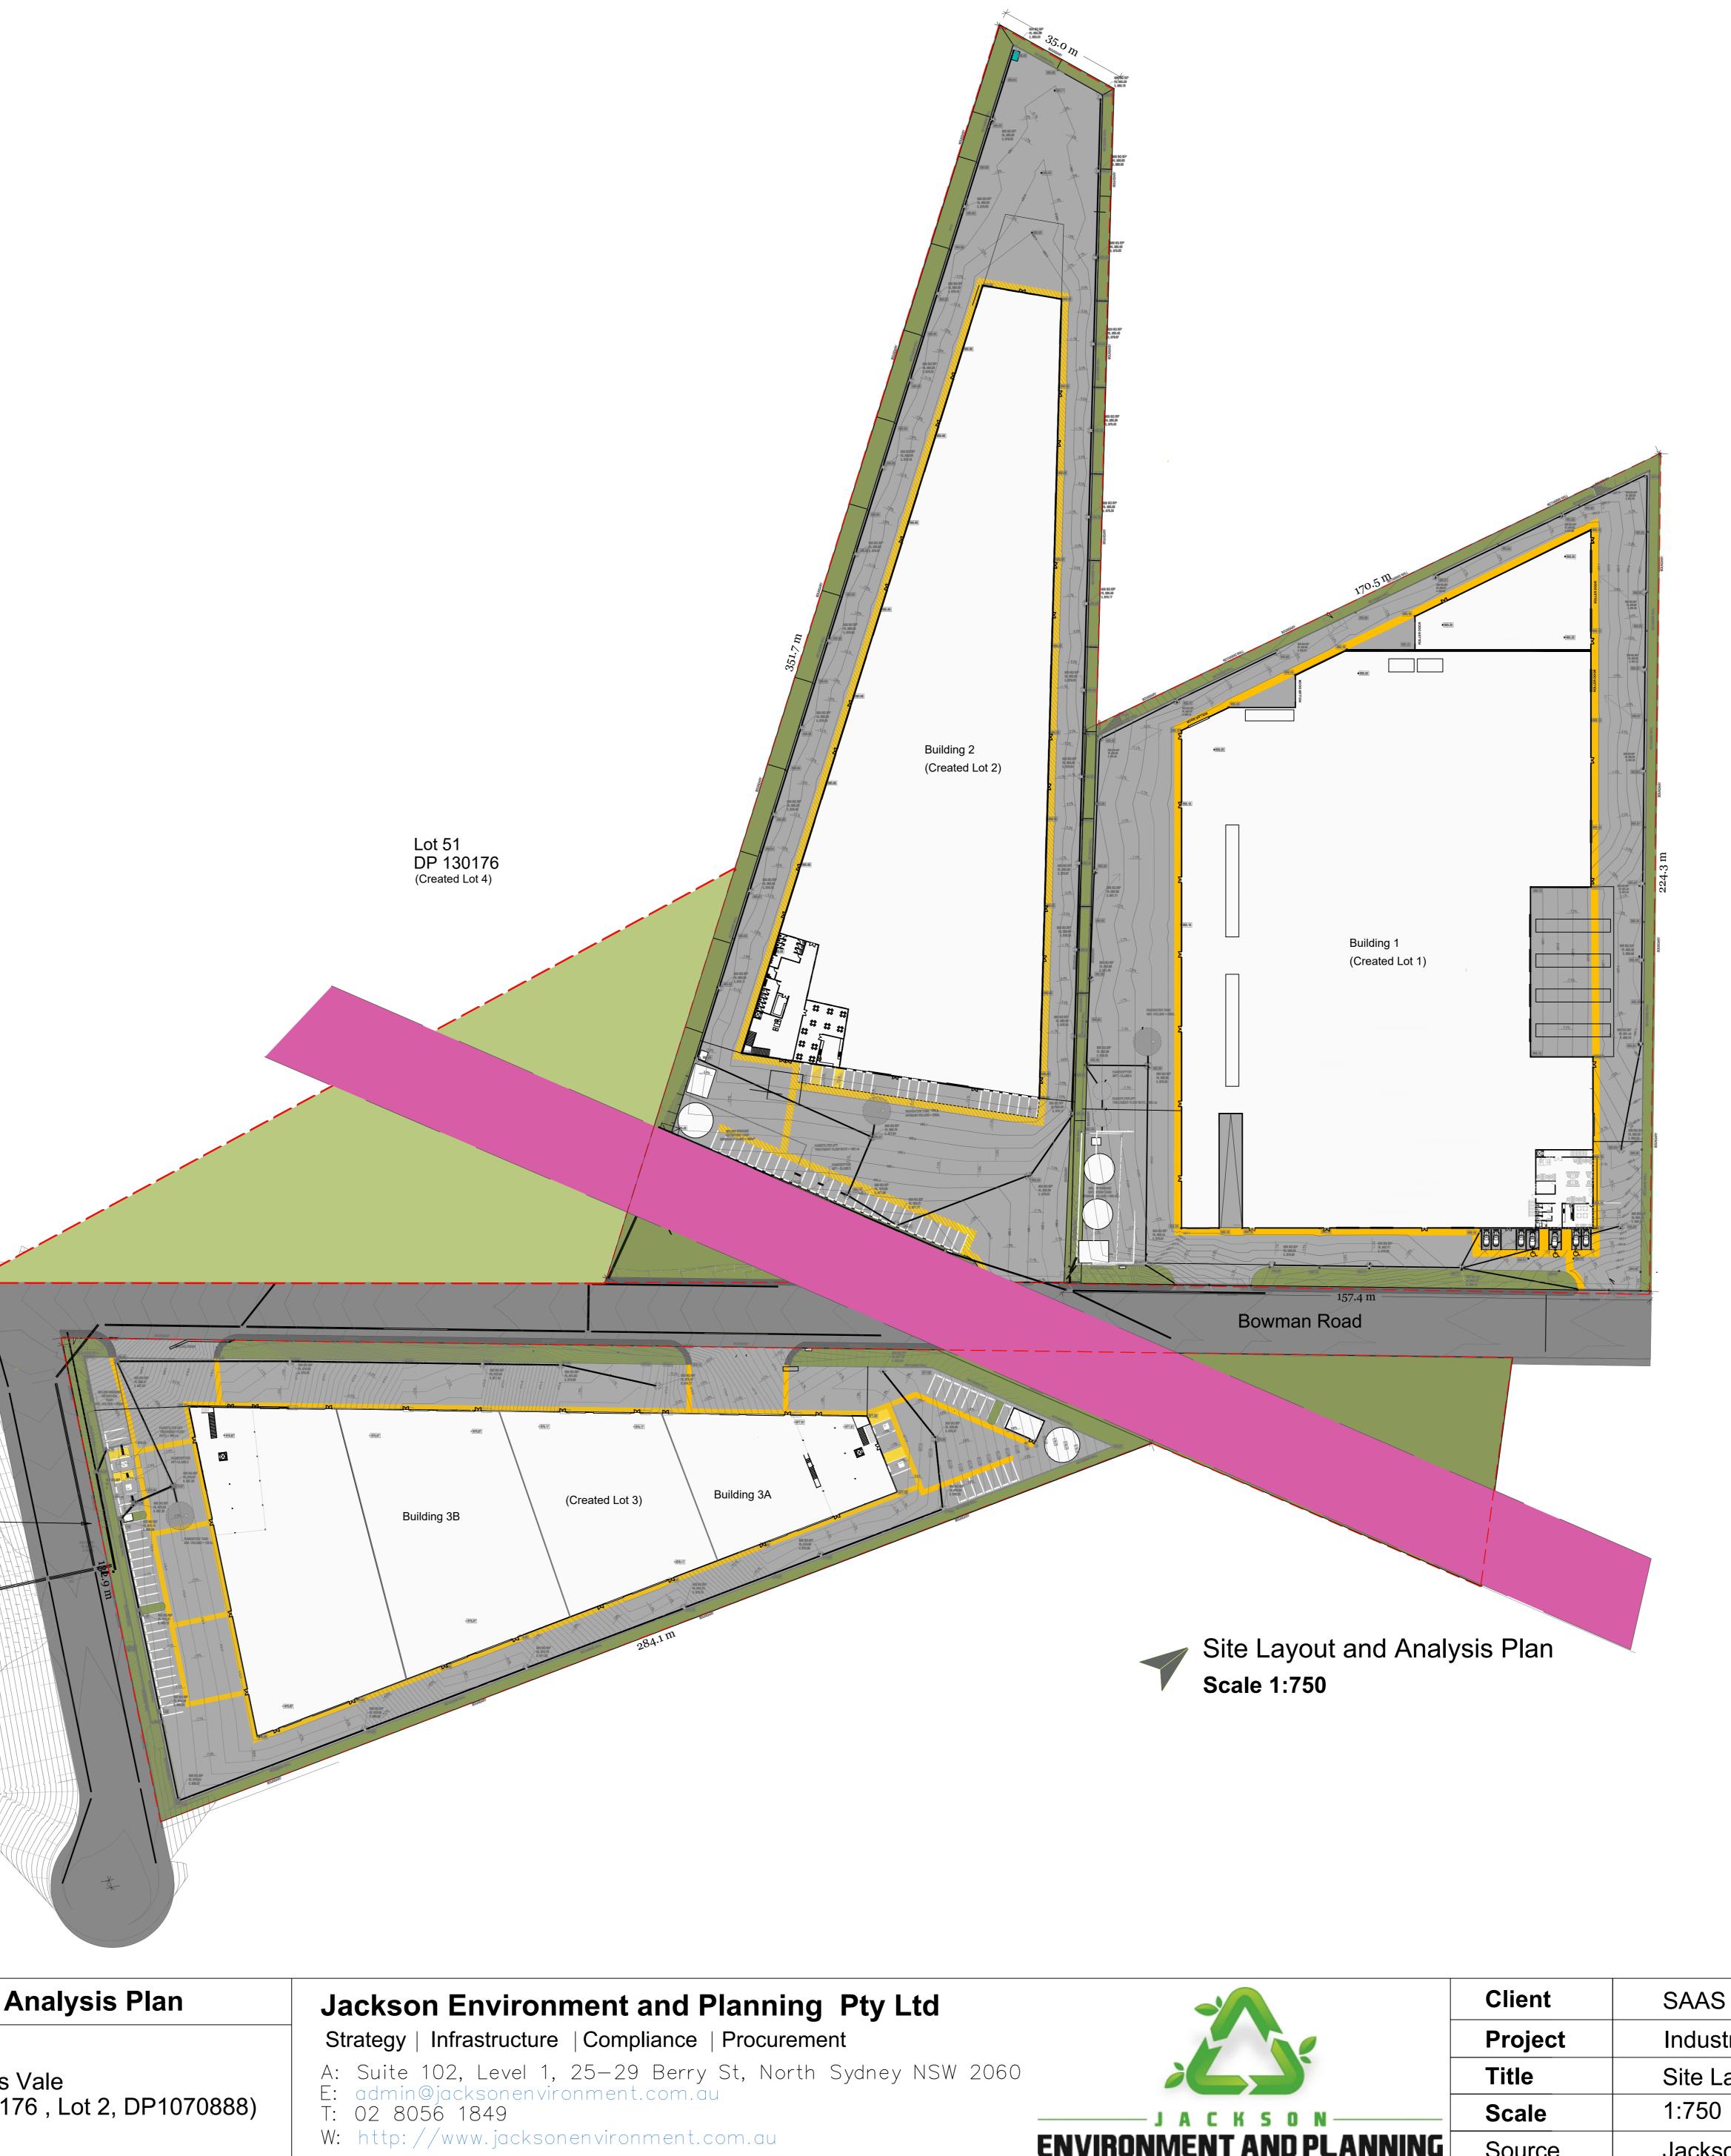

_td		Client	SAAS Aus Pt
		Project	Industrial Sub
NSW 2060		Title	Site Layout a
	J A C K S O N	Scale	1:750
	ENVIRONMENT AND PLANNING	Source	Jackson Envi

Legend				
	Roads			
	Landscaping			
	Internal Pedestrian Footpath			
	External Pedestrian Footpath			
	Gas Pipeline Easement			
	Created Lot boundary			
Development Statistics				
Created Lot 1		28,826.07 m²		
Created Lot 2		26,422.12 m²		
Created Lot 3		26.119.49 m²		
Total lot area 8		81,367.68 m ²		

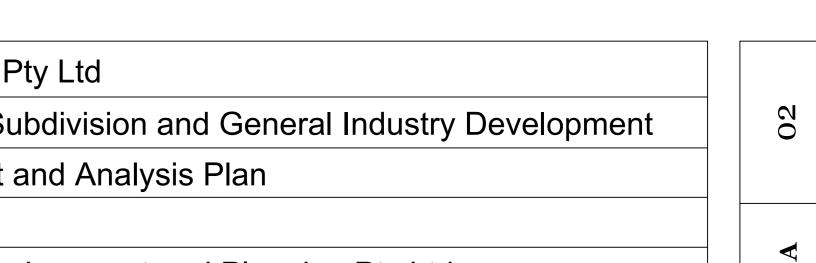

nvironment and Planning Pty Ltd