



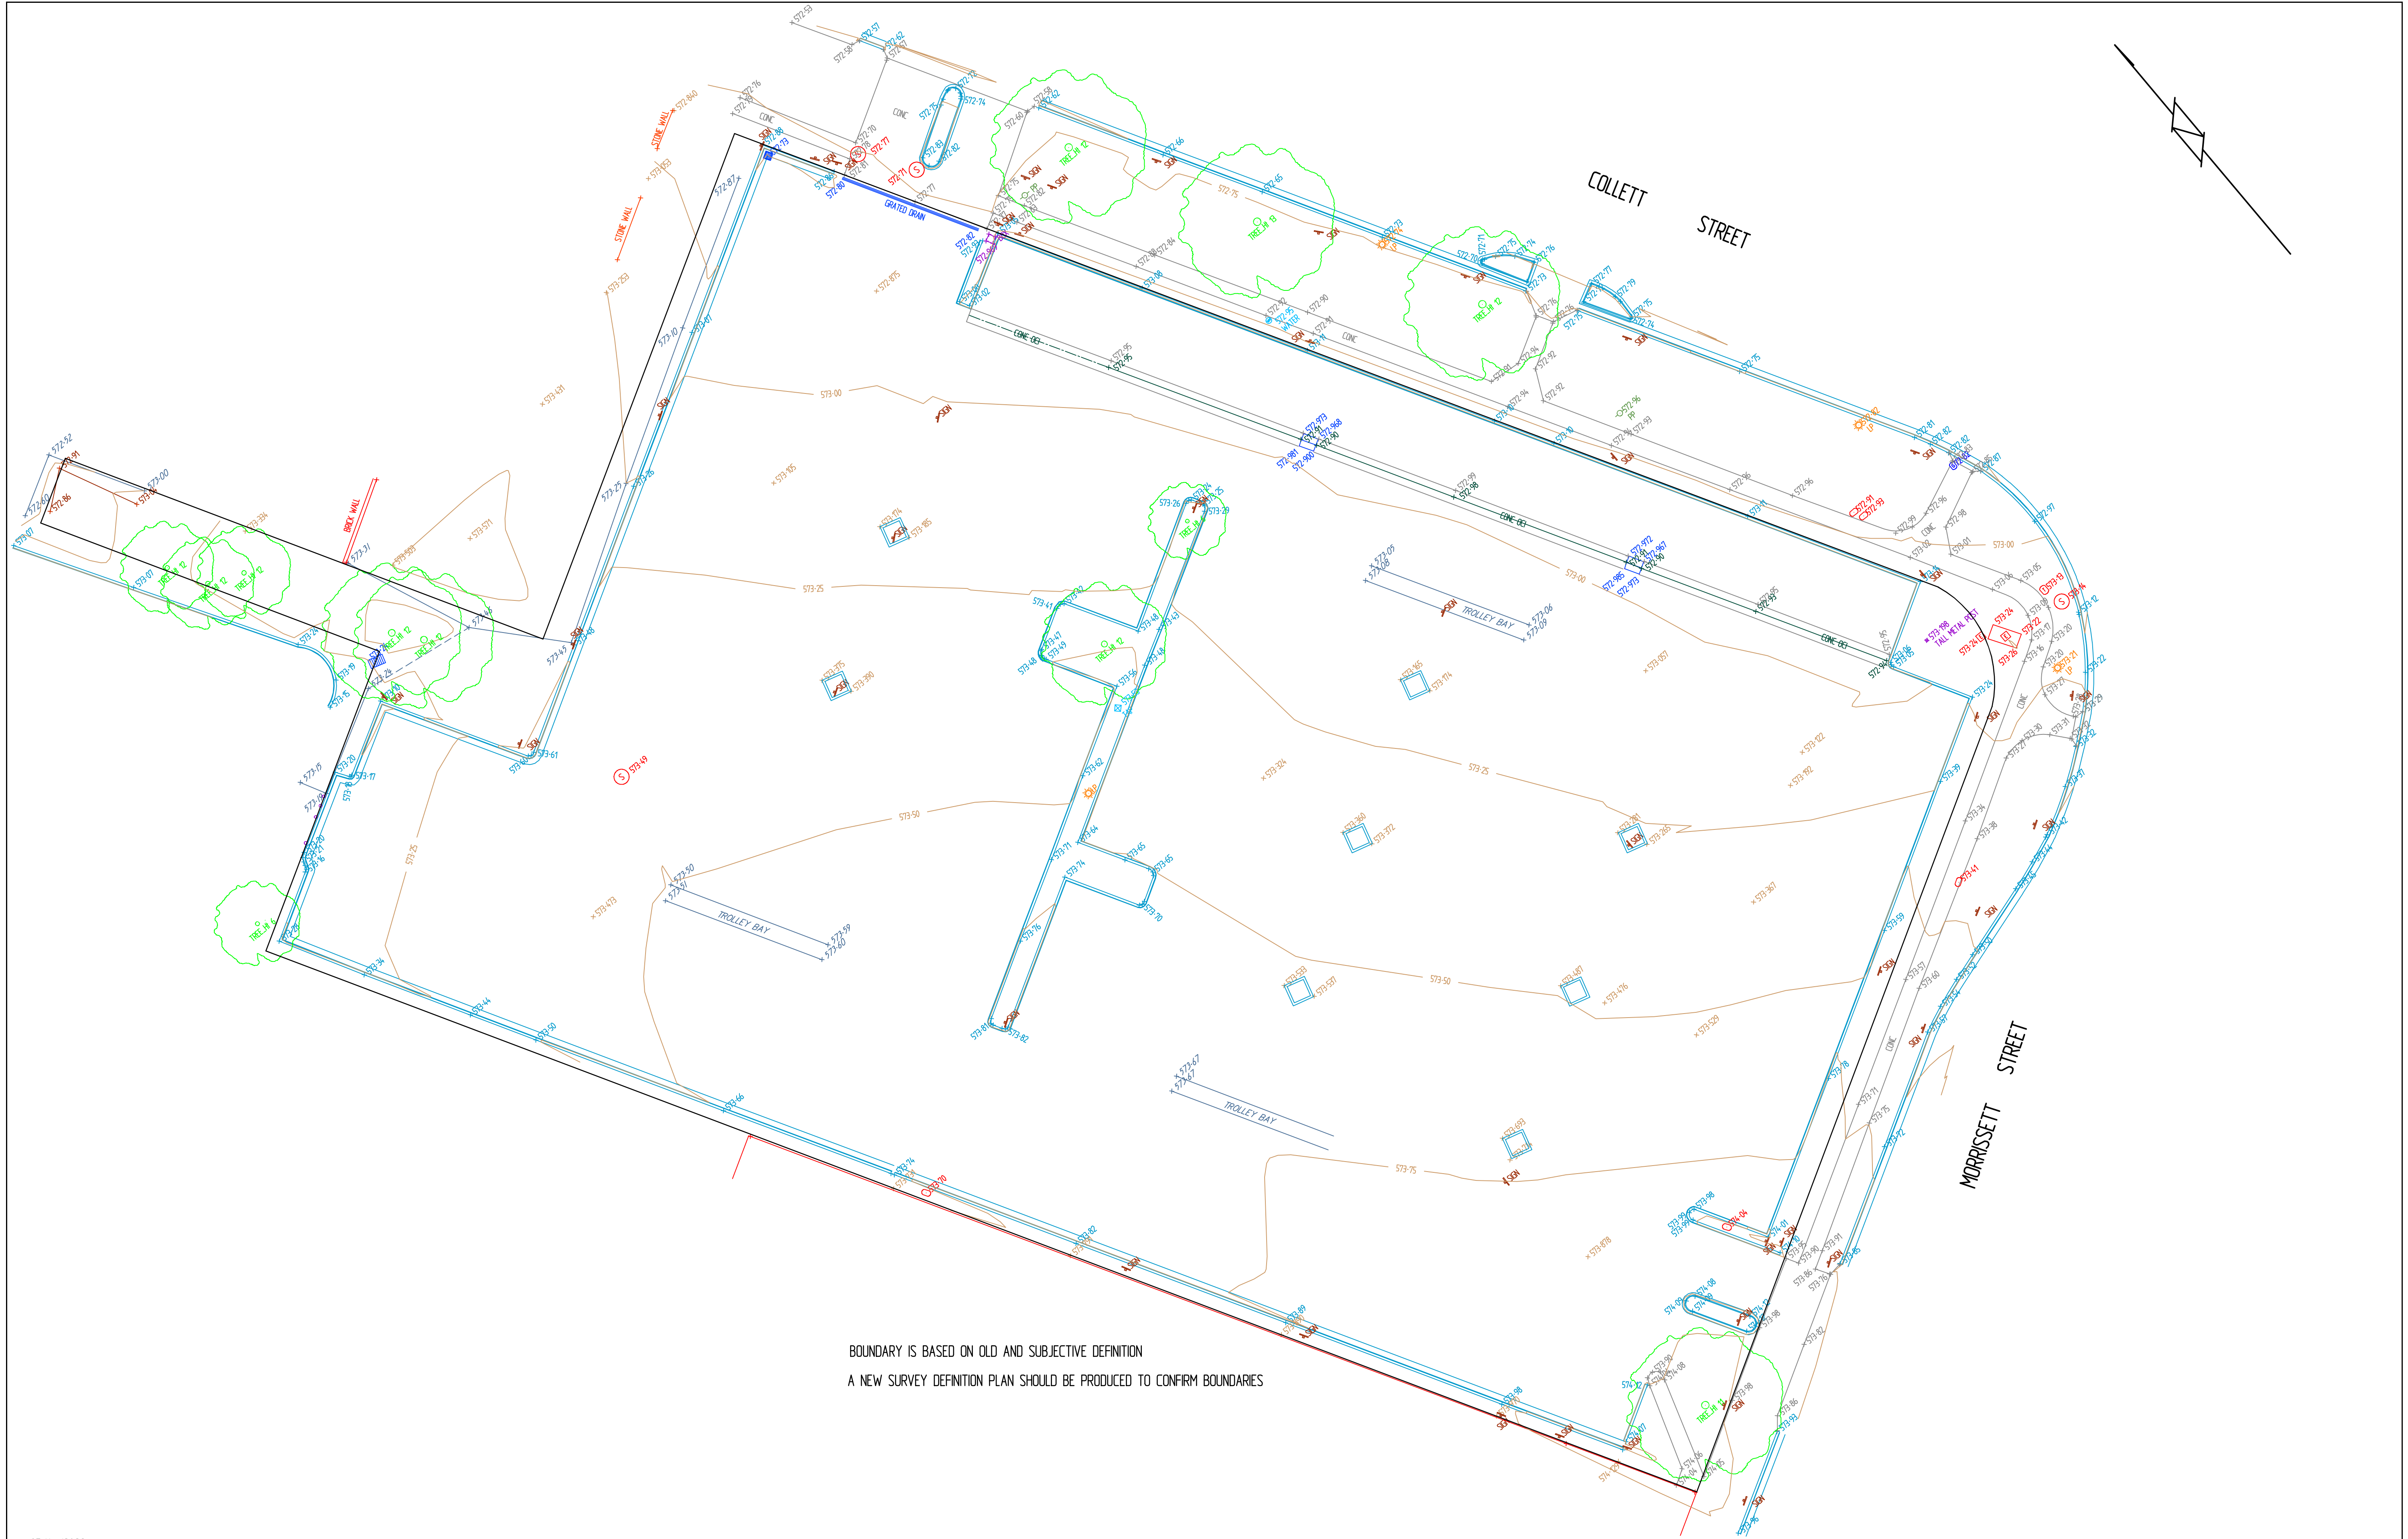

05/4 /2022 C:\objts\2022\22125- QUEANBEYAN- 1-817801- DETAIL- LOCKBRIDGE\22125-D-90- dwg

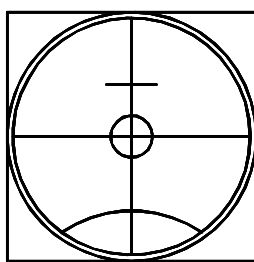

SCOTT D McNIVEN & ASSOCIATES
CONSULTING LAND & ENGINEERING SURVEYORS

UNIT 12 TORRENS PLACE, TORRENS ACT 2607
T (02) 62902369 F (02) 6286 8148 Email survey@sdma.com.au

CLIENT
LOCKBRIDGE

SCALE 1:200 @A1
DATE 31/3/22

JOB No 22125
DRAWN SDM

PROJECT
50_MORRISSETT_STREET_QUEANBEYAN

TITLE
DETAIL_SURVEY

DRAWING No
22125-D-90