
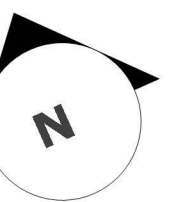


LOT BOUNDARY


FOOTPATH
KERB

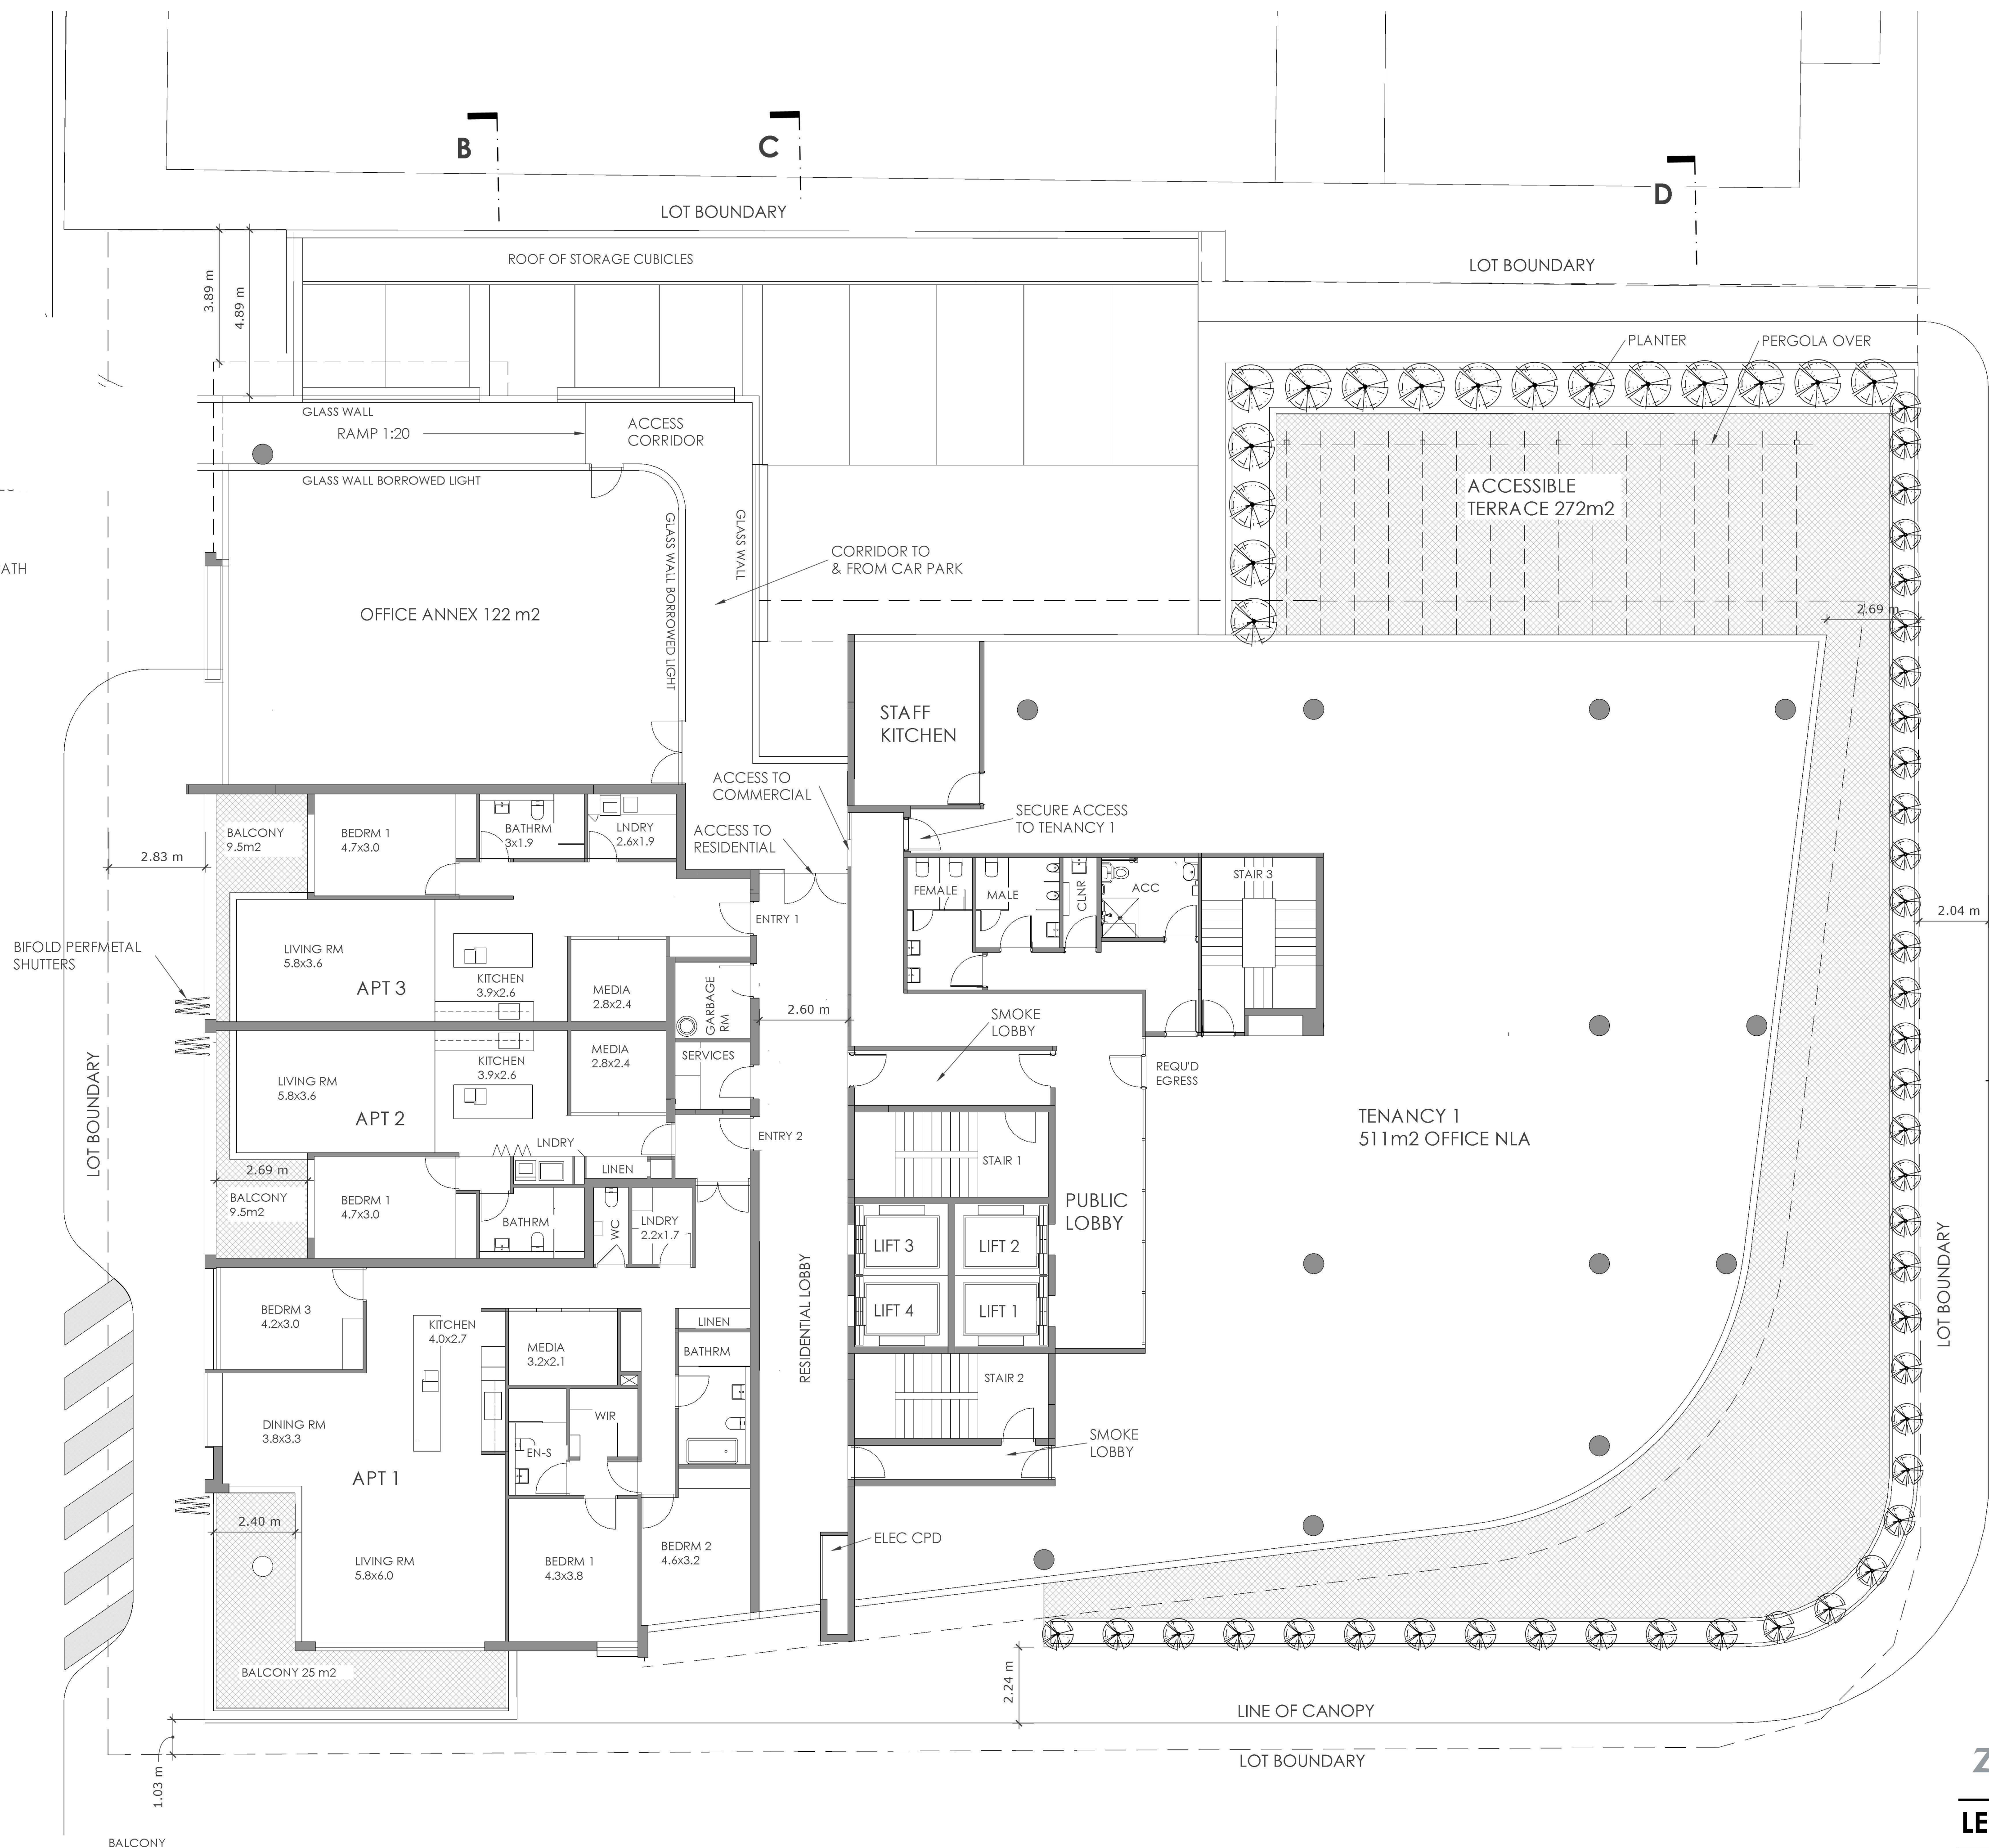



zauner
construction

LEVEL 1 RL 159.90

LEFFLER SIMES ARCHITECTS

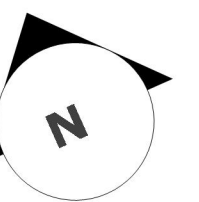

ISSUE	A	DATE	10/08/2018
ISSUE	B	DATE	18/09/2018
ISSUE	C	DATE	17/10/2018
ISSUE	D	DATE	02/11/2018
ISSUE	E	DATE	19/03/2019
ISSUE	F	DATE	02/07/2019
ISSUE	G	DATE	02/08/2019

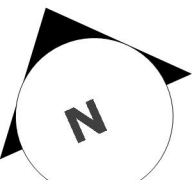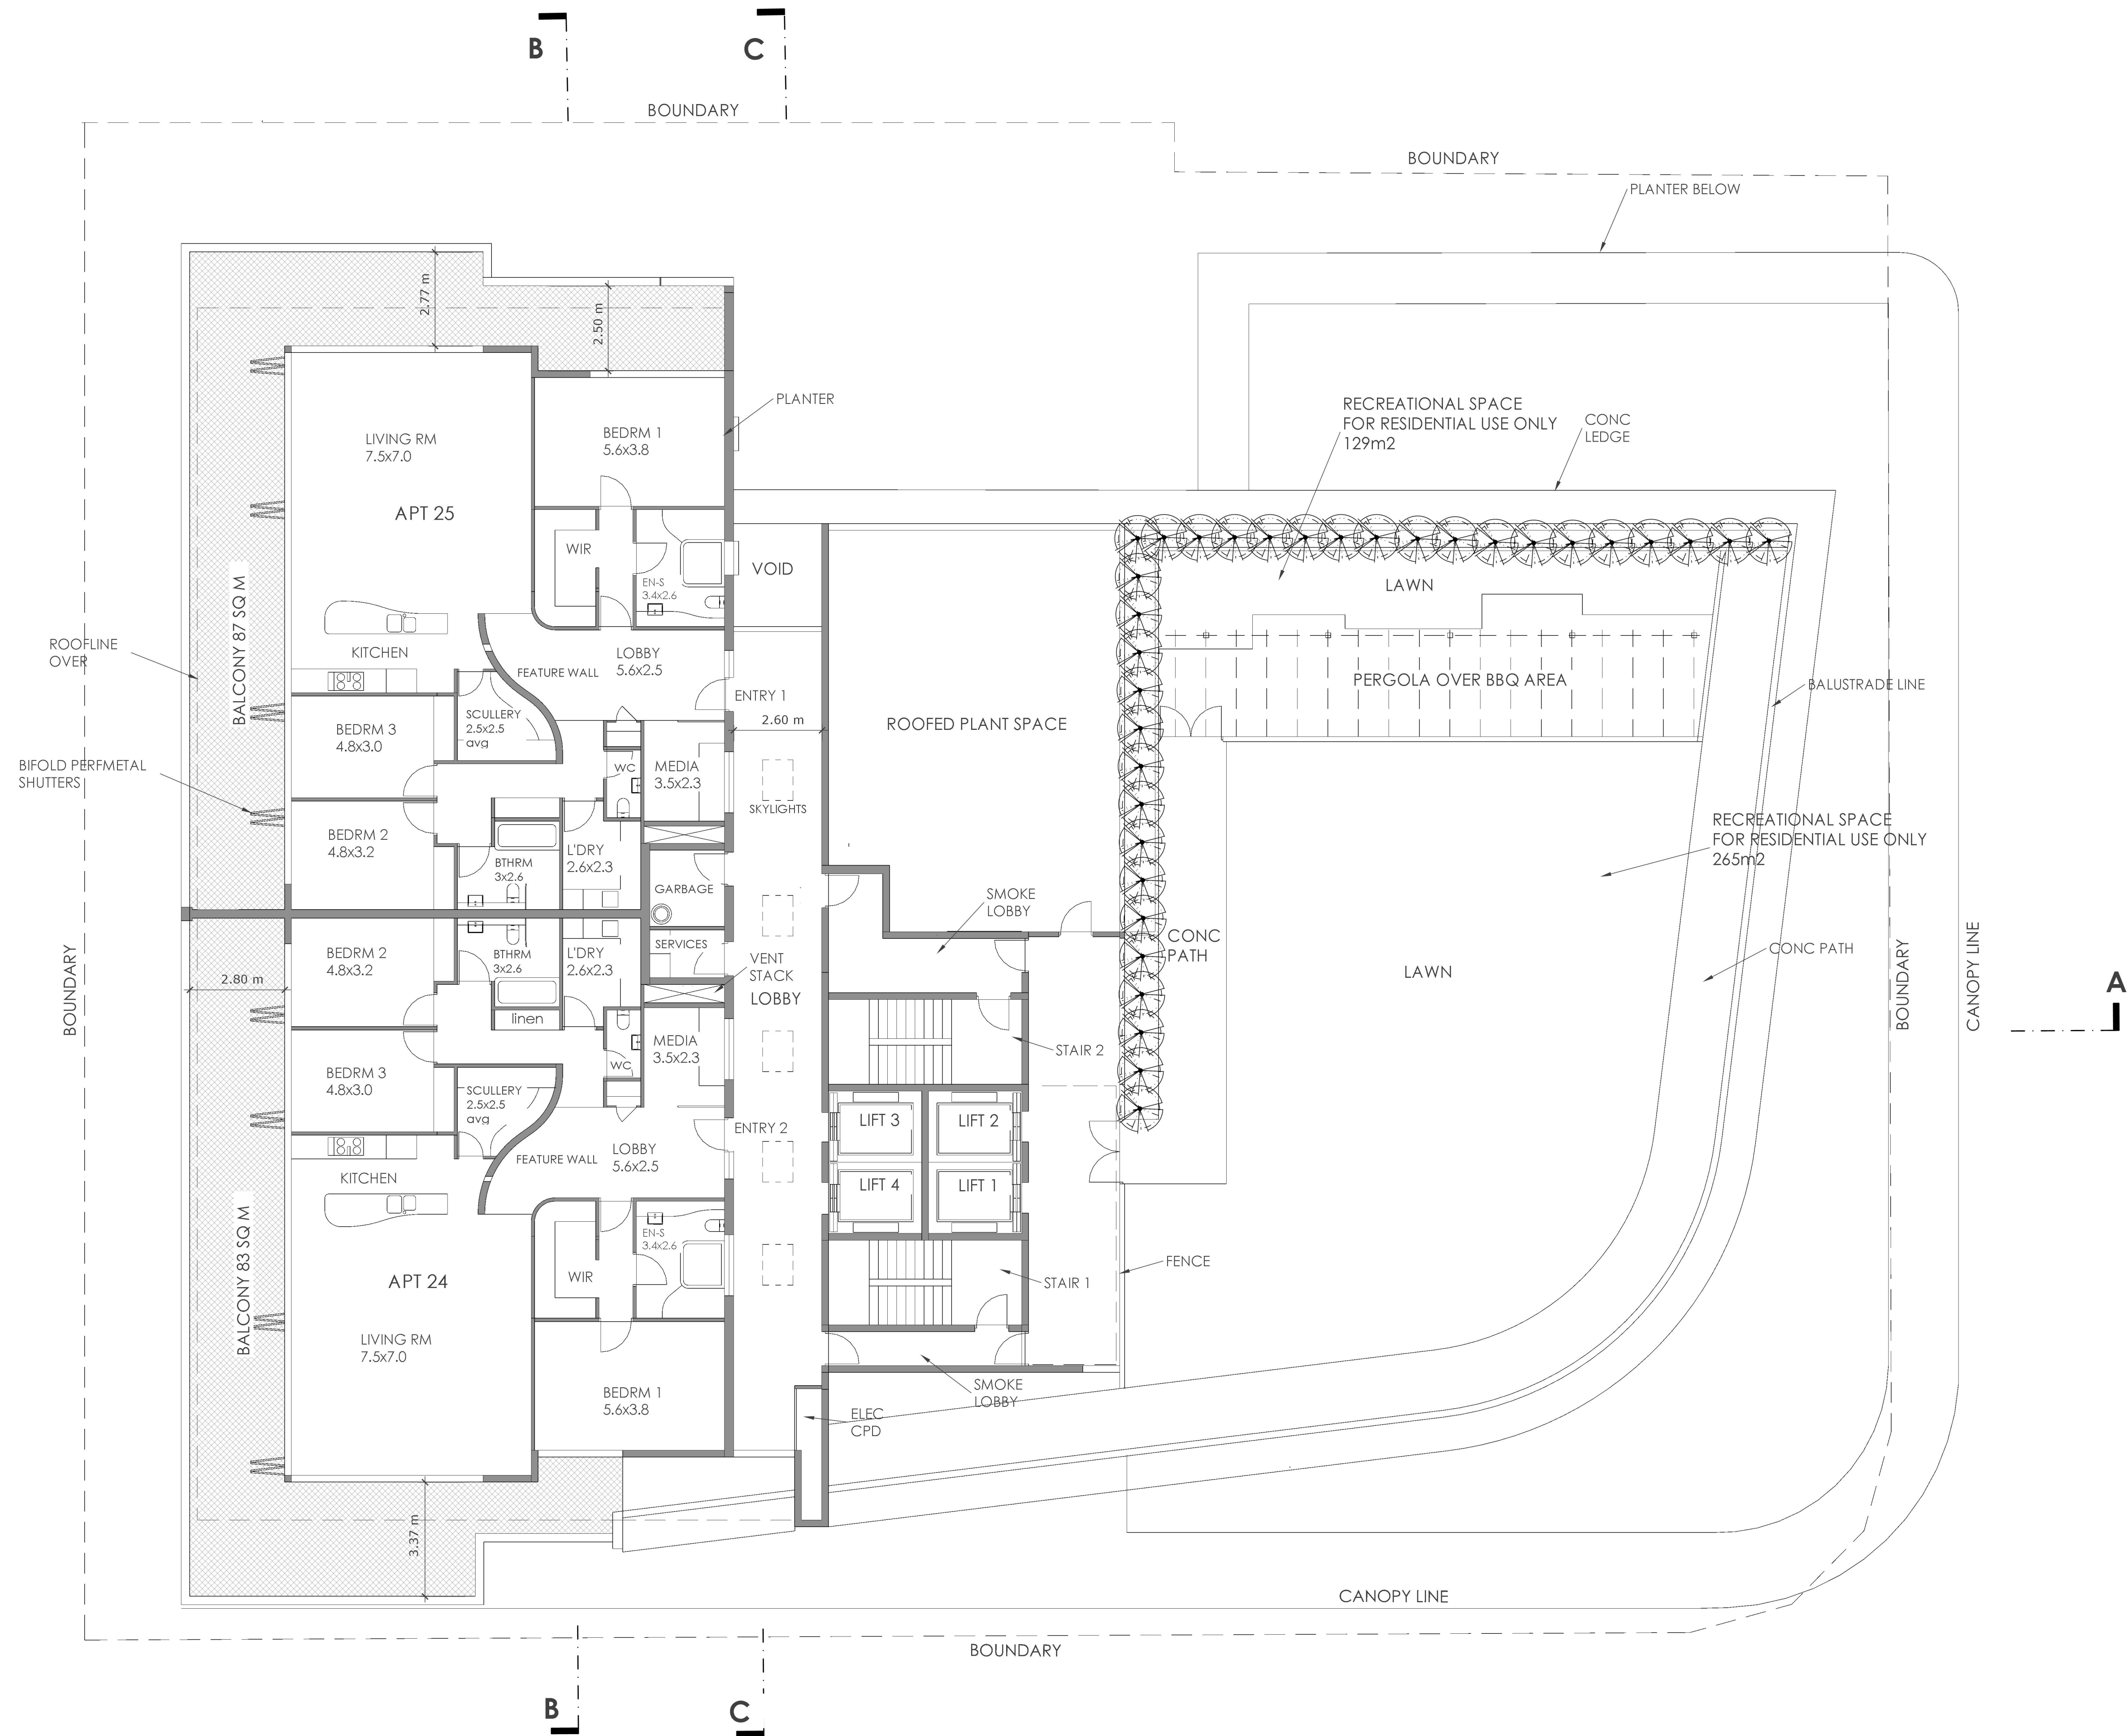

zauner
construction

LEVEL 7 PLAN