


PLAN FORM 2 (A2) DP1243276

WARNING: CREASING OR FOLDING WILL LEAD TO REJECTION

ePlan Sheet 1 of 3 Sheets

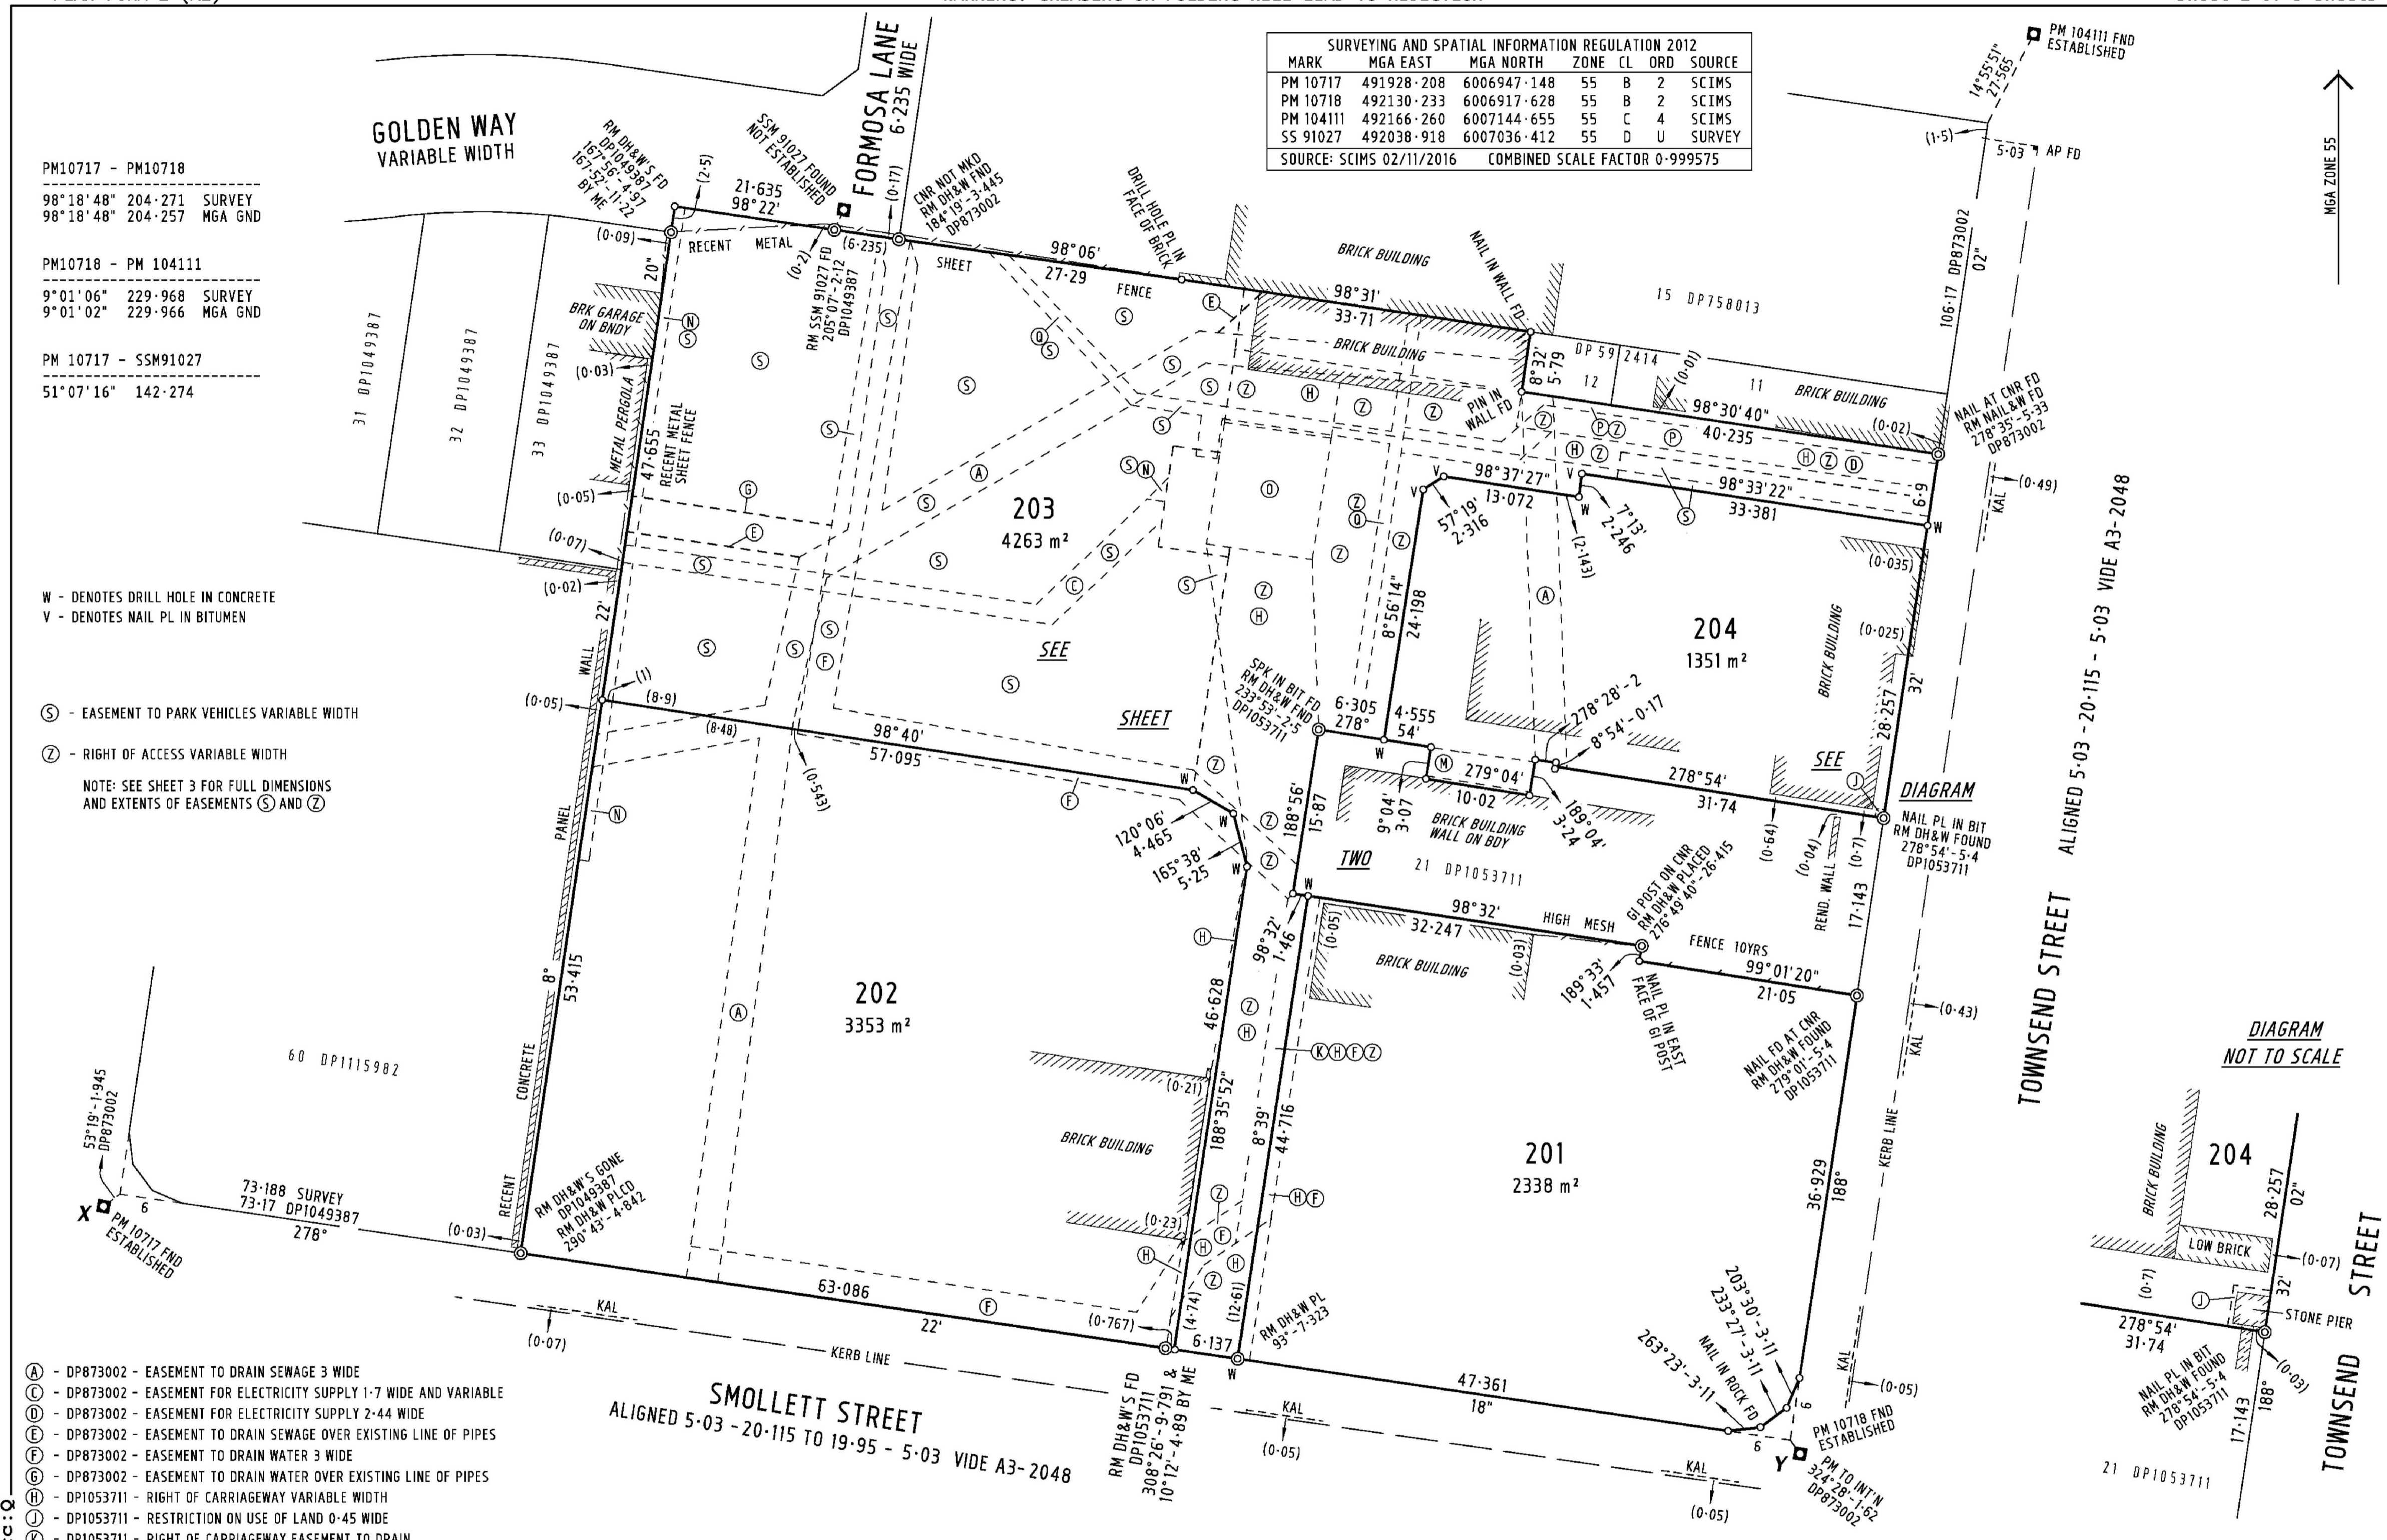

PM10717 - PM10718  
98°18'48" 204.271 SURVEY  
98°18'48" 204.257 MGA GND

PM10718 - PM 104111  
9°01'06" 229.968 SURVEY  
9°01'02" 229.966 MGA GND

PM 10717 - SSM91027  
51°07'16" 142.274


W - DENOTES DRILL HOLE IN CONCRETE  
V - DENOTES NAIL PL IN BITUMEN

Ⓢ - EASEMENT TO PARK VEHICLES VARIABLE WIDTH  
Ⓩ - RIGHT OF ACCESS VARIABLE WIDTH

NOTE: SEE SHEET 3 FOR FULL DIMENSIONS AND EXTENTS OF EASEMENTS Ⓢ AND Ⓩ

- Ⓐ - DP873002 - EASEMENT TO DRAIN SEWAGE 3 WIDE
- Ⓑ - DP873002 - EASEMENT FOR ELECTRICITY SUPPLY 1-7 WIDE AND VARIABLE
- Ⓒ - DP873002 - EASEMENT FOR ELECTRICITY SUPPLY 2-44 WIDE
- Ⓓ - DP873002 - EASEMENT TO DRAIN SEWAGE OVER EXISTING LINE OF PIPES
- Ⓔ - DP873002 - EASEMENT TO DRAIN WATER 3 WIDE
- Ⓕ - DP873002 - EASEMENT TO DRAIN WATER OVER EXISTING LINE OF PIPES
- Ⓖ - DP1053711 - RIGHT OF CARRIAGEWAY VARIABLE WIDTH
- Ⓗ - DP1053711 - RESTRICTION ON USE OF LAND 0-45 WIDE
- Ⓙ - DP1053711 - RIGHT OF CARRIAGEWAY EASEMENT TO DRAIN WATER AND DATA TRANSMISSION VARIABLE WIDTH
- Ⓜ - DP1053711 - EASEMENT TO DRAIN WATER AND DATA TRANSMISSION VARIABLE WIDTH
- Ⓝ - DP1053711 - EASEMENT FOR ELECTRICITY PURPOSES VARIABLE WIDTH
- Ⓟ - DP1053711 - EASEMENT FOR CARPARK VARIABLE WIDTH
- Ⓟ - J761005 - RIGHT OF WAY 3-355 WIDE
- Ⓡ - BK 3252 NO 787 - EASEMENT FOR ELECTRICITY SUPPLY

10	20	30	40	50	60	70	80	90	100	110	120	130	140	150
TABLE OF MM														

Surveyor: Nicholas Ford Date of Survey: 02/11/2016 Surveyor's Ref: 11744	<b>PLAN OF SUBDIVISION OF LOT 20 IN DP1053711</b>	LGA: ALBURY CITY Locality: ALBURY Subdivision No.: 4895 LENGTHS ARE IN METRES. REDUCTION RATIO 1:400	Registered:  31.5.2018	<b>DP1243276</b>
--	---	--	--	------------------

Ref: R164705 / Doc: DP 1243276 P / Rev: 01-Jun-2018 / Sts: SC.OK / Pgs: ALL / Prt: 29-Aug-2018 10:12 / Seq: 1 of 6  
 Ref: Zauner / Src: Q

**SURVEY PLAN**