


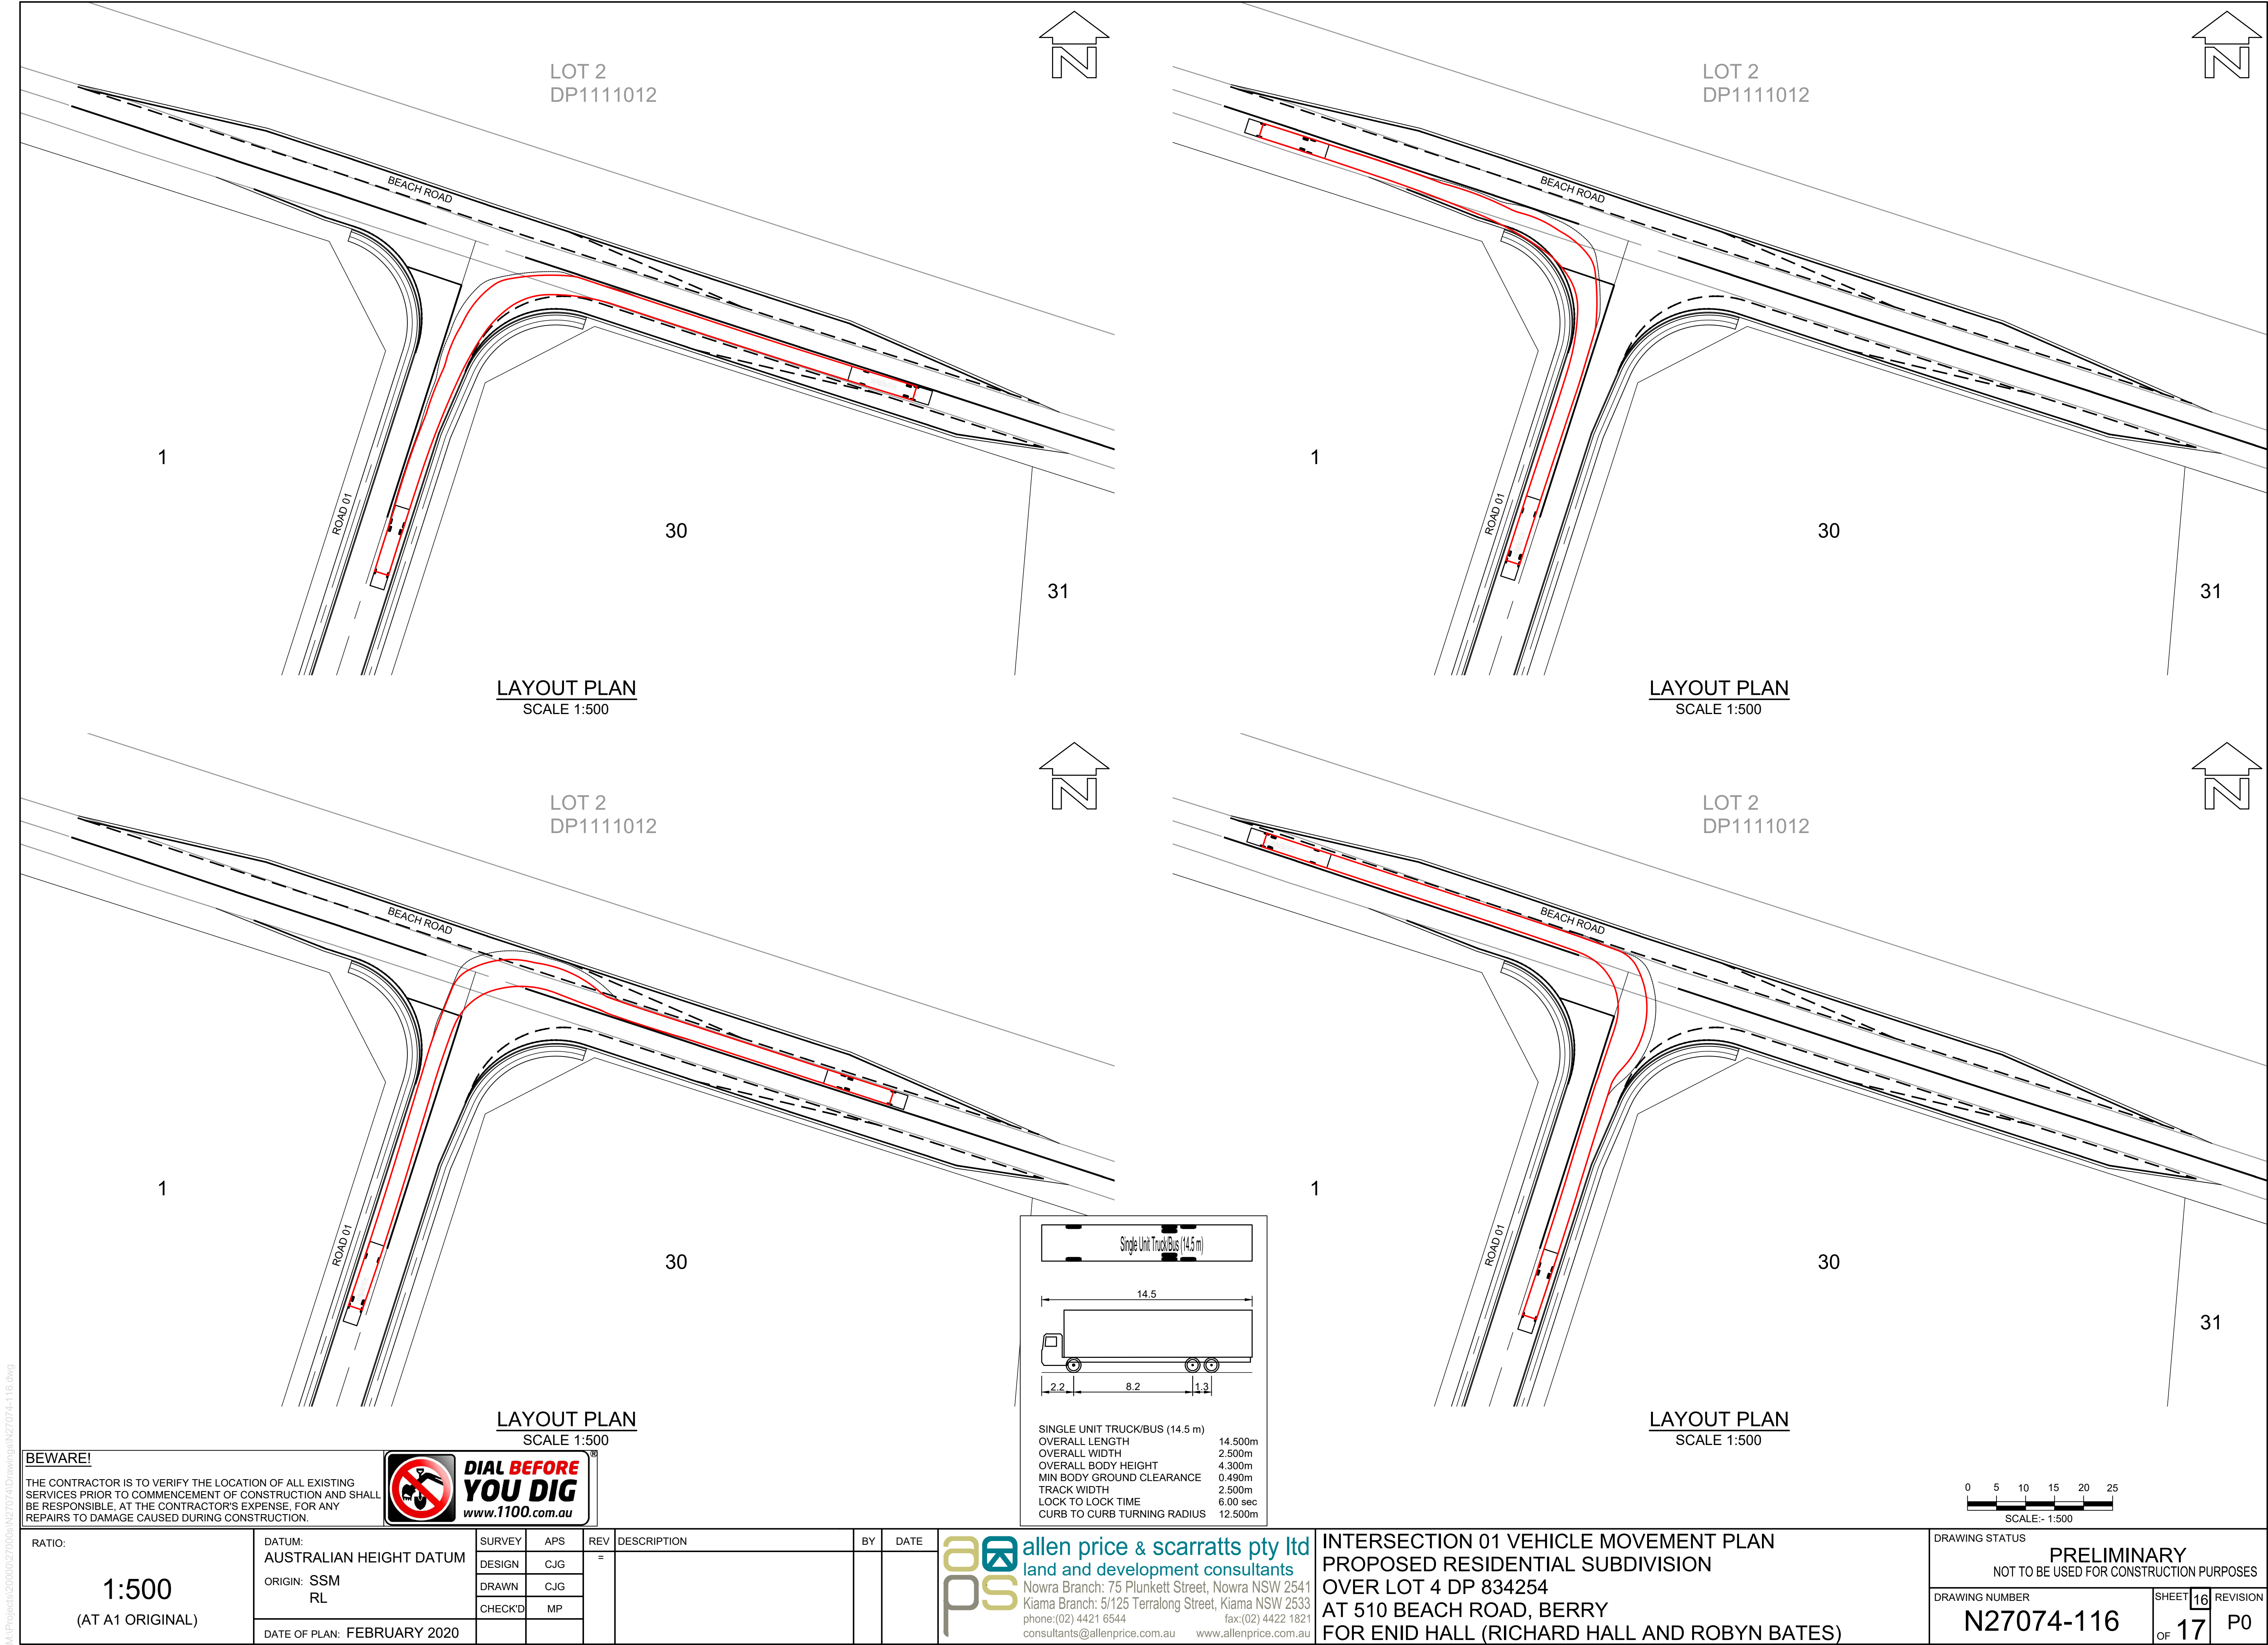

M:\Projects\20000\27000\606\N27074\Drawings\N27074-116.dwg

RATIO: 1:500 (AT A1 ORIGINAL)		DATUM: AUSTRALIAN HEIGHT DATUM ORIGIN: SSM RL DATE OF PLAN: FEBRUARY 2020	SURVEY DESIGN DRAWN CHECK'D	APS CJG CJG MP	REV =	DESCRIPTION	BY	DATE	aps allen price & scarratts pty ltd land and development consultants Nowra Branch: 75 Plunkett Street, Nowra NSW 2541 Kiama Branch: 5/125 Terralong Street, Kiama NSW 2533 phone:(02) 4421 6544 fax:(02) 4422 1821 consultants@allenprice.com.au www.allenprice.com.au		INTERSECTION 01 VEHICLE MOVEMENT PLAN PROPOSED RESIDENTIAL SUBDIVISION OVER LOT 4 DP 834254 AT 510 BEACH ROAD, BERRY FOR ENID HALL (RICHARD HALL AND ROBYN BATES)		DRAWING STATUS PRELIMINARY NOT TO BE USED FOR CONSTRUCTION PURPOSES	DRAWING NUMBER N27074-116	SHEET 16 OF 17	REVISION P0
---	--	---	--------------------------------------	-------------------------	----------	-------------	----	------	---	--	---	--	---	------------------------------	-------------------	----------------