


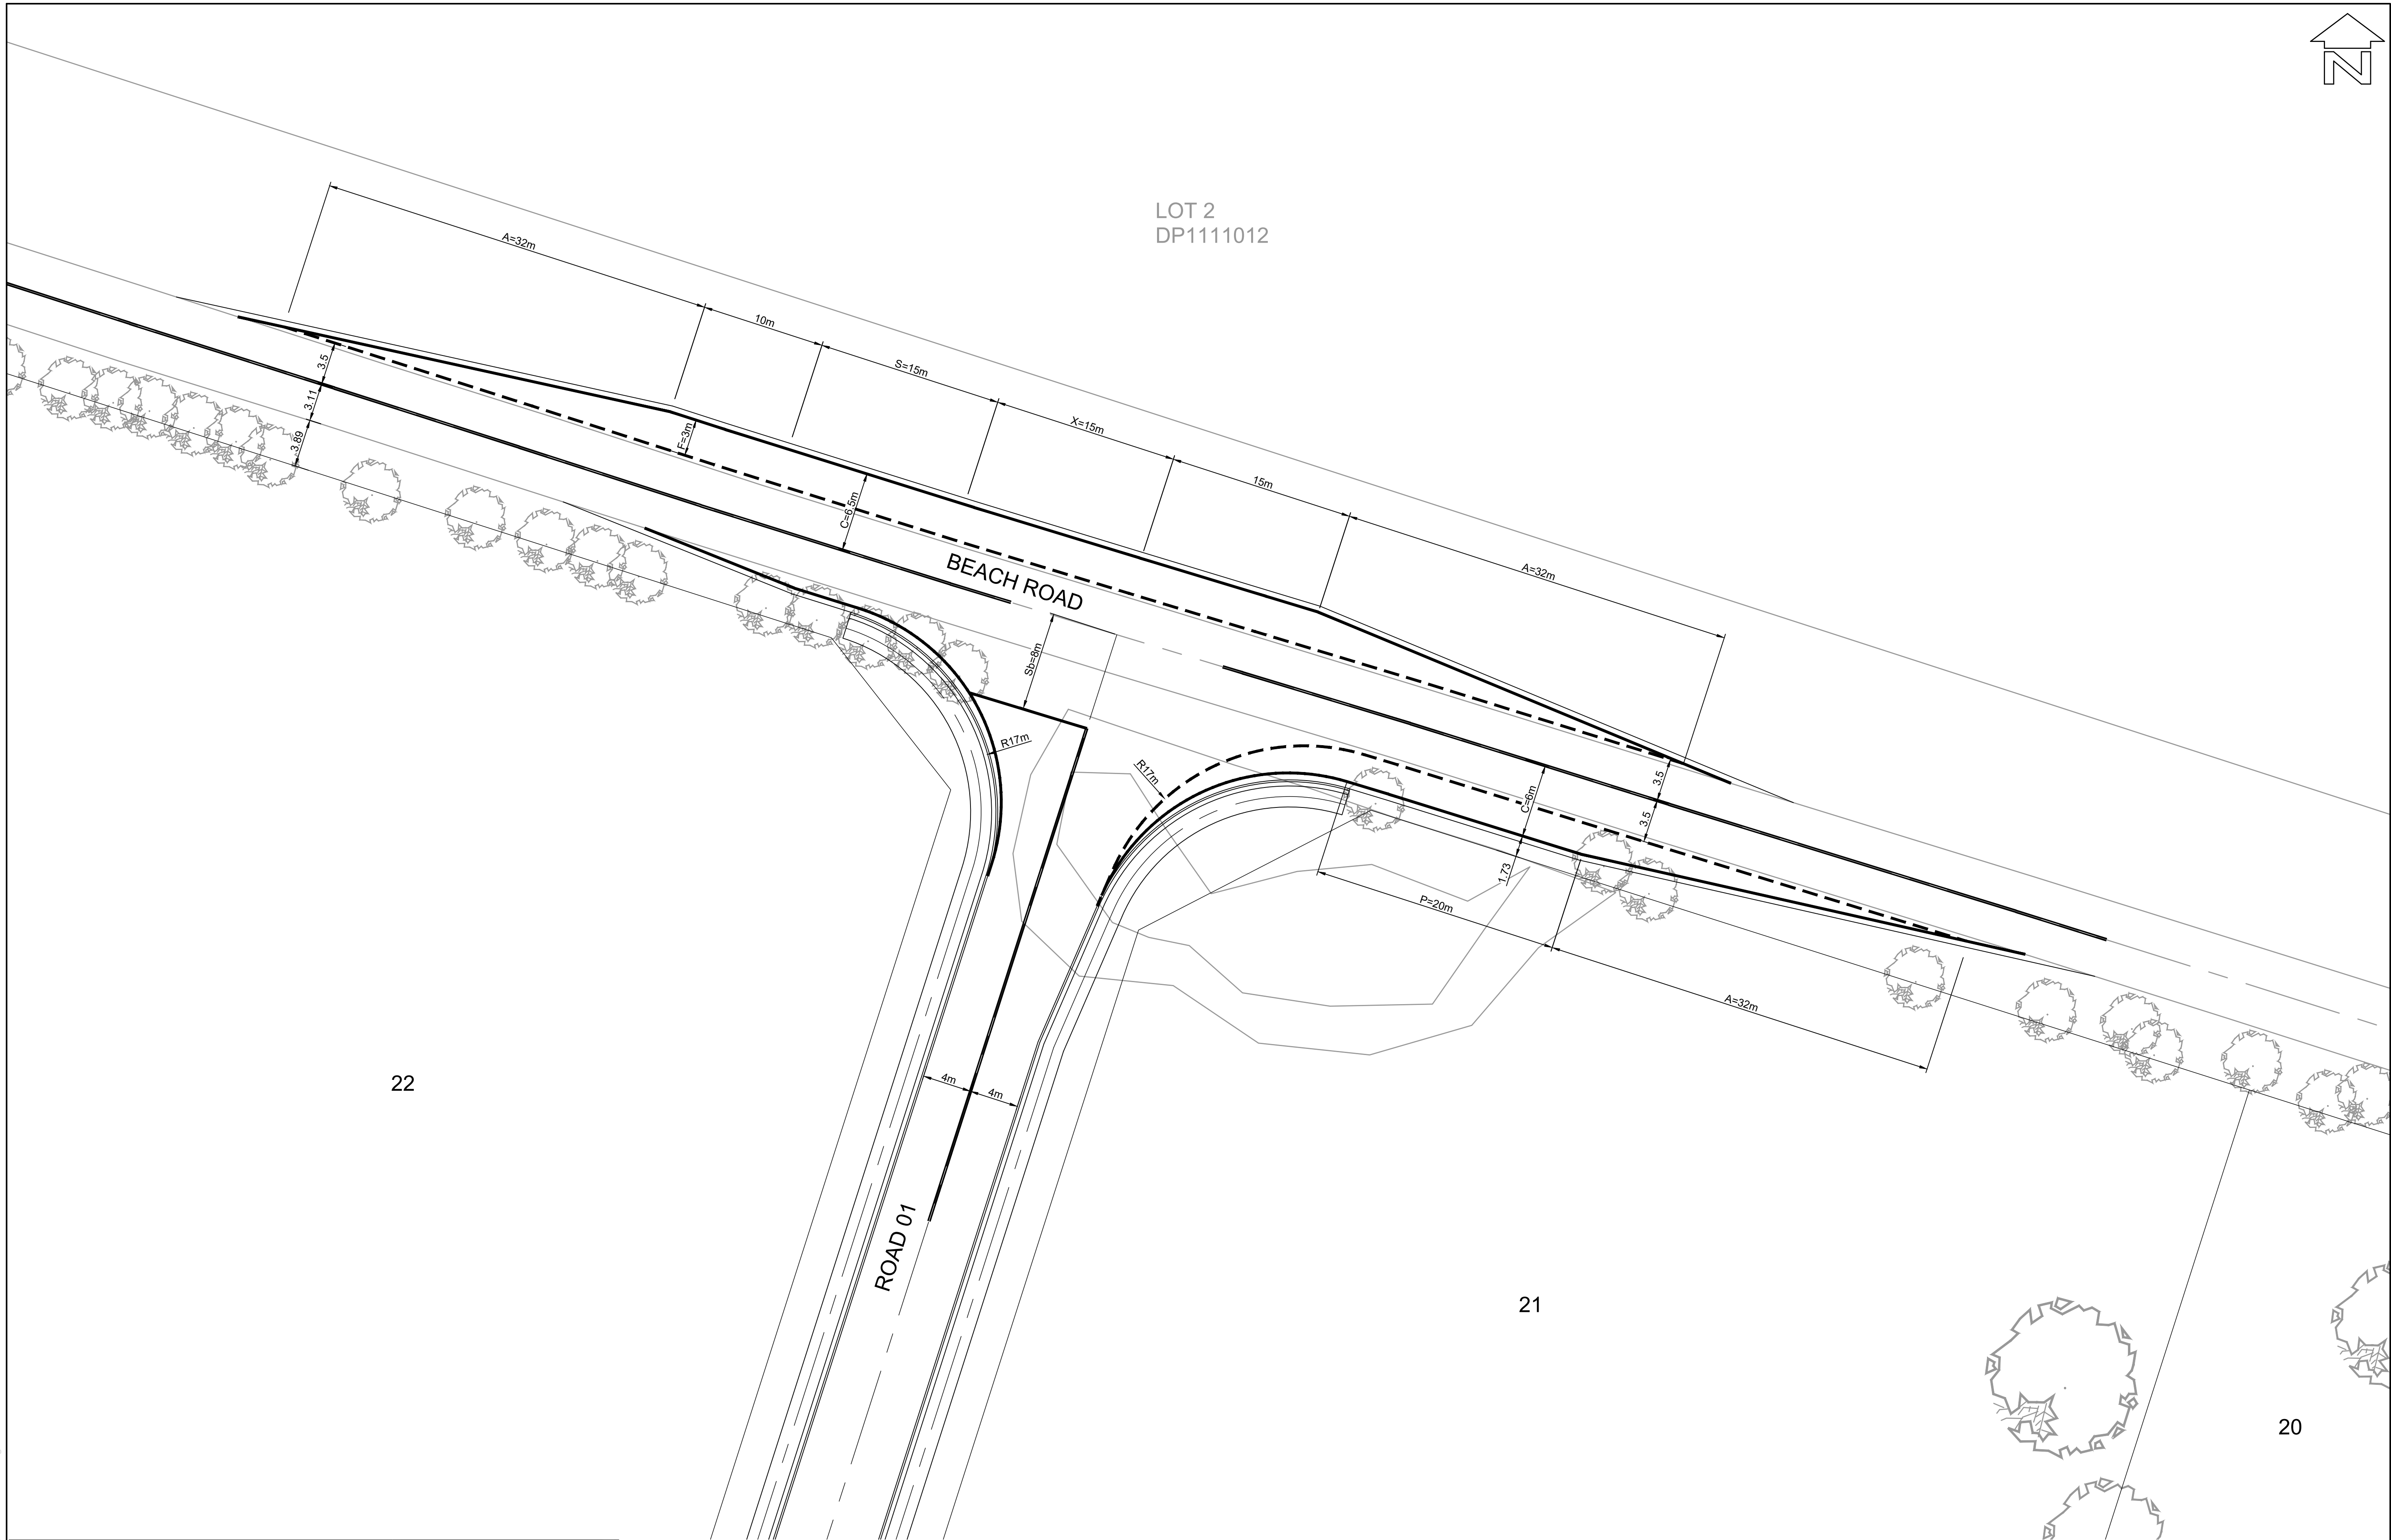

THE CONTRACTOR IS TO VERIFY THE LOCATION OF ALL EXISTING SERVICES PRIOR TO COMMENCEMENT OF CONSTRUCTION AND SHALL BE RESPONSIBLE, AT THE CONTRACTOR'S EXPENSE, FOR ANY REPAIRS TO DAMAGE CAUSED DURING CONSTRUCTION.



RATIO: 1:250 (AT A1 ORIGINAL)	DATUM: AUSTRALIAN HEIGHT DATUM	SURVEY	APS	REV	DESCRIPTION	BY	DATE	 allen price & scarratts Pty Ltd land and development consultants Nowra Branch: 75 Plunkett Street, Nowra NSW 2541 Kiama Branch: 5/125 Terralong Street, Kiama NSW 2533 phone: (02) 4421 6544 fax: (02) 4422 1821 consultants@allenprice.com.au www.allenprice.com.au	INTERSECTION 02 LAYOUT PLAN PROPOSED RESIDENTIAL SUBDIVISION OVER LOT 4 DP 834254 AT 510 BEACH ROAD, BERRY FOR ENID HALL (RICHARD HALL AND ROBYN BATES)	DRAWING STATUS	PRELIMINARY		
	ORIGIN: SSM RL	DESIGN	CJG	=						DRAWING NUMBER	NOT TO BE USED FOR CONSTRUCTION PURPOSES		
	DATE OF PLAN: FEBRUARY 2020	DRAWN	CJG							N27074-113	SHEET	13	REVISION
		CHECK'D	MP								OF	17	P0