



M:\Projects\20000\27006\N27074\Drawings\N27074-104.dwg

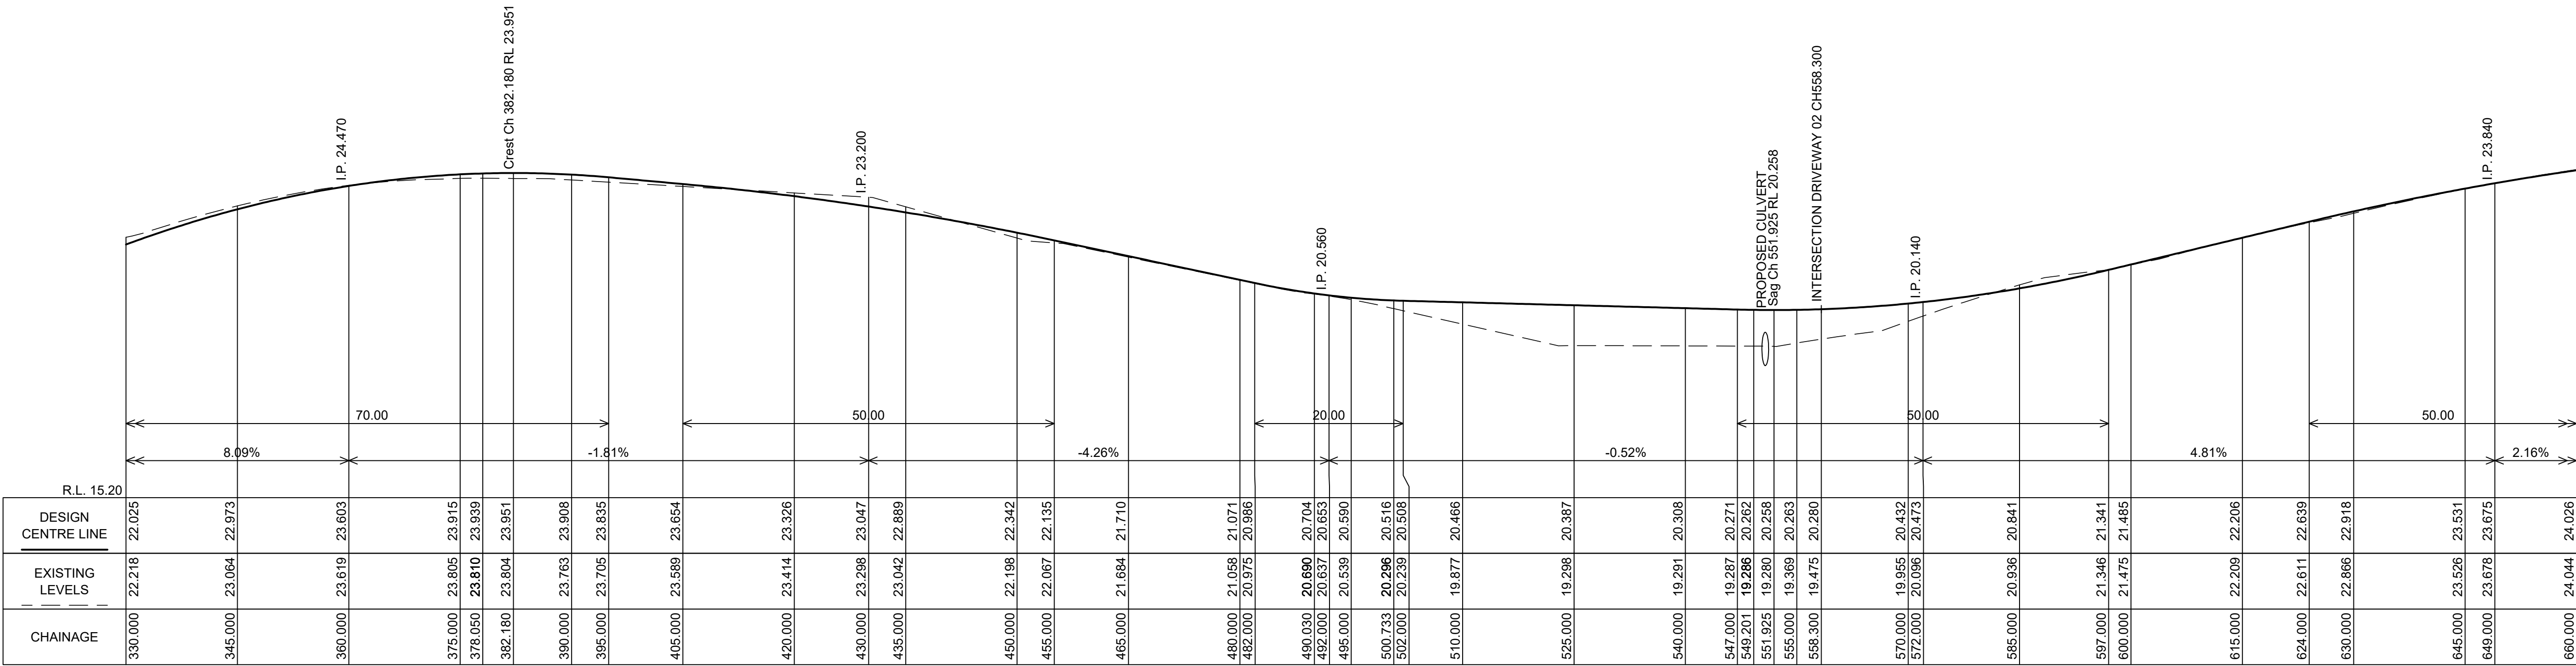


DESIGN CENTRE LINE OF - ROAD 01
SCALES: H: 1 IN 500 V: 1 IN 100

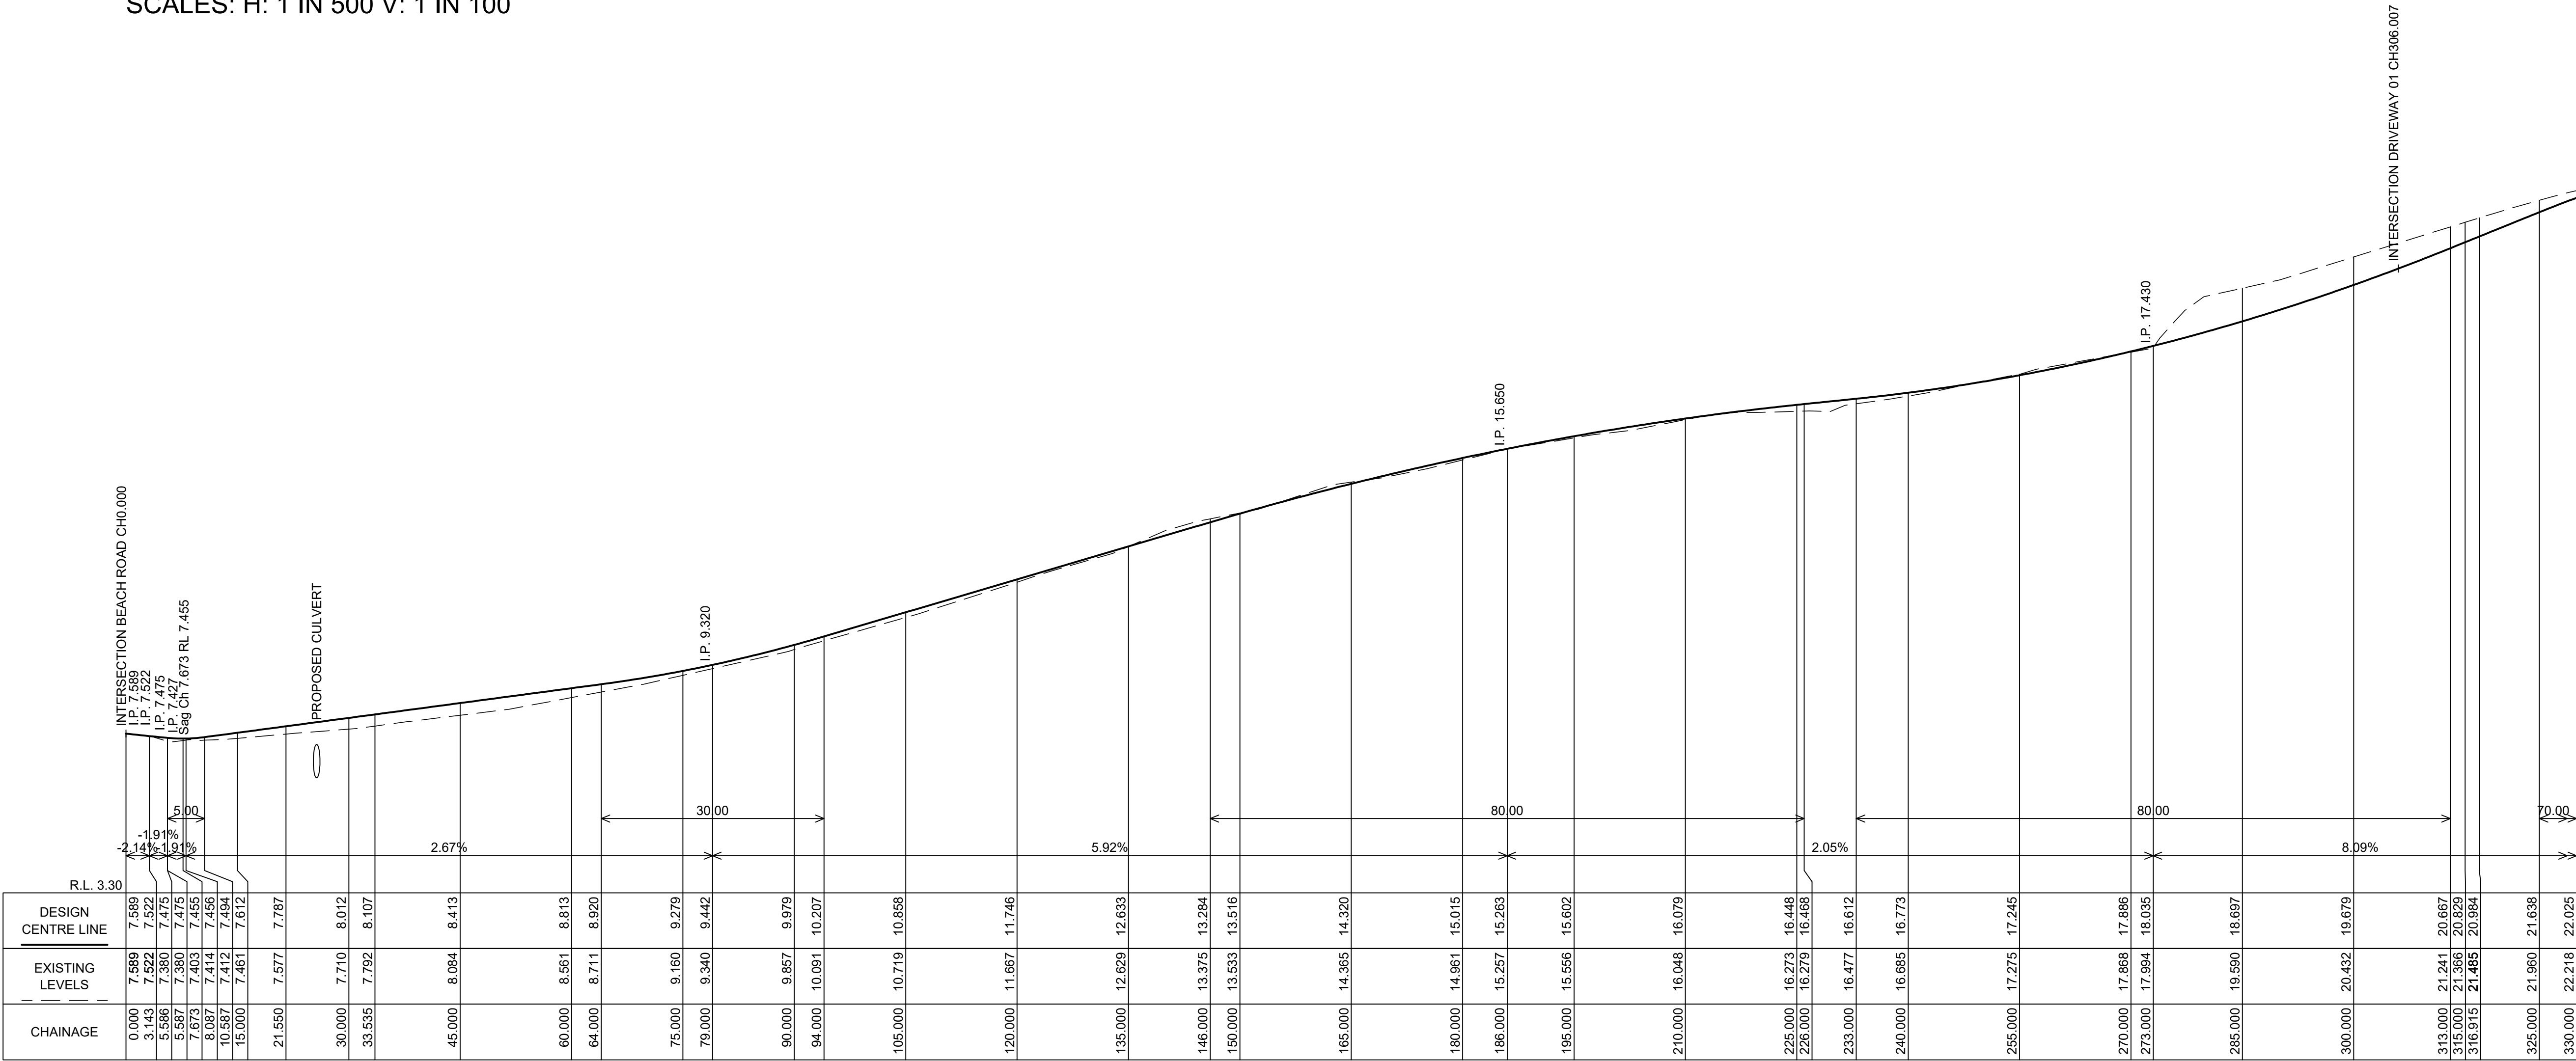

DESIGN CENTRE LINE OF - ROAD 01
SCALES: H: 1 IN 500 V: 1 IN 100

BEWARE!

THE CONTRACTOR IS TO VERIFY THE LOCATION OF ALL EXISTING SERVICES PRIOR TO COMMENCEMENT OF CONSTRUCTION AND SHALL BE RESPONSIBLE, AT THE CONTRACTOR'S EXPENSE, FOR ANY REPAIRS TO DAMAGE CAUSED DURING CONSTRUCTION.

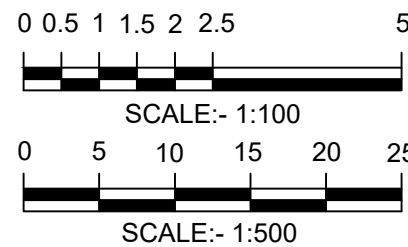

RATIO: 1:500H 1:100V (AT A1 ORIGINAL)	DATUM: AUSTRALIAN HEIGHT DATUM	SURVEY	APS	REV	DESCRIPTION	BY	DATE	 allen price & scarratts pty ltd land and development consultants Nowra Office: 75 Plunkett Street, Nowra NSW 2541 Kiama Office: 1/28 Bong Bong Street, Kiama NSW 2533 phone: (02) 4421 6544 consultants@allenprice.com.au www.allenprice.com.au	ROAD LONG SECTIONS PLAN SHEET 01 PROPOSED RESIDENTIAL SUBDIVISION OVER LOT 4 DP 834254 AT 510 BEACH ROAD, BERRY FOR ENID HALL (RICHARD HALL AND ROBYN BATES)	DRAWING STATUS PRELIMINARY NOT TO BE USED FOR CONSTRUCTION PURPOSES		
	ORIGIN: SSM RL	DESIGN CJG								DRAWING NUMBER N27074-104	SHEET 4 OF 17	REVISION P0
	DATE OF PLAN: FEBRUARY 2020											
	CHECK'D MP											