




Plant List for entire site					
ID	DB	Common Name	Height (m)	Spread(m)	Scheduled Size
7898	BNA	Railo vine	11	7	750cm
BN		Bratis oregon	11	7	750cm
BRP	5	Bratis oregonalis bangulae	10	4	750cm
CBA	2	Catalpa bignonioides Murray	12	6	750cm
EAB	8	Eucalyptus moorei	25	7	750cm
ER	17	Eucalyptus occidentalis	26	4	750cm
FR	17	Ficus religiosa	26	4	750cm
MG	3	Mangrove arundinacea smooth	8	5	750cm
MUG	6	Mangrove arundinacea little green	3	2	750cm
NBS	4	Nyctaginia flexilis - Royal Raintree	4	6	750cm
NS-1	6	Nyctaginia flexilis	11	6	750cm
NS-2	4	Panicum americanus	8	8	750cm
NS-3	4	Panicum americanus	8	8	750cm
PN	3	Parasitaria	11	5	750cm
RA	1	Rosa laevigata	8	5	750cm
OC	2	Quercus occidens	25	12	750cm
OR	7	Quercus robur	20	10	750cm
TC		This cordana	20	8	750cm
Shrub					
423		Azaraea erithra minor	David Lill pill	1	200mm
RTM	36	Passiflora tobiana Miss Muffet	Miss Muffet Passiflora	0.9	200mm

[illegible]

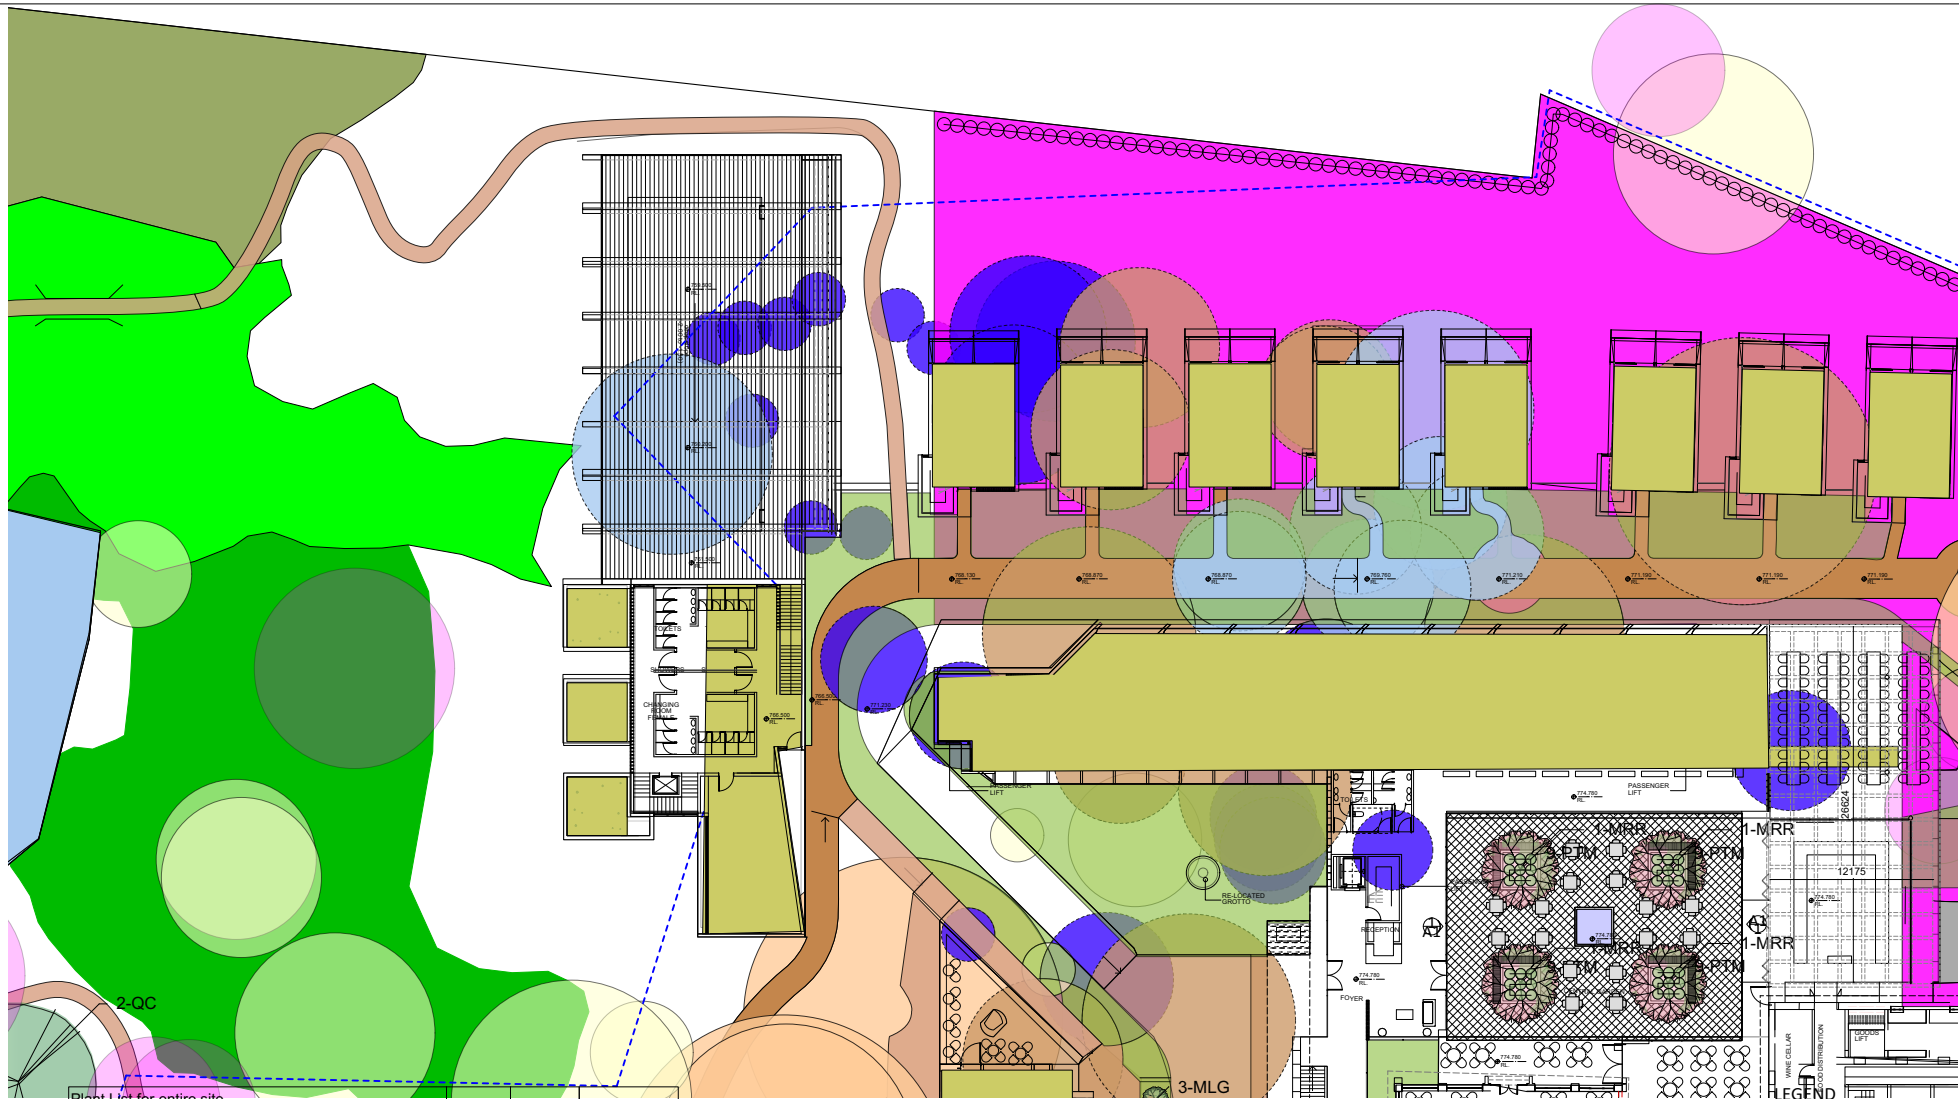

Plant List for entire site

ID	Qty	Botanical Name	Common Name	Height (m)	Spread(m)	Scheduled Size
Trees						
BN	8	Betula nigra	River Birch	11	7	75litre
BPF	5	Betula pendula fastigiata	Fastigiata Birch	10	4	75litre
CBA	2	Catalpa bignonioides Aurea	Golden Catalpa	12	8	75litre
EM	8	Eucryphia moorei	Pink Wood	25	7	75litre
ER	17	Elaeocarpus reticulatus	Blueberry Ash	9	4	75litre
LT	2	Liriodendron tulipifera	Tulip tree	20	12	75litre
ME	3	Magnolia grandiflora Esmouth	Magnolia Esmouth	8	5	75litre
MLG	6	Magnolia grandiflora Little Gem	Magnolia Little Gem Pleacher	3	2	75litre
MRR	4	Malus 'JFS-KW5' - Royal Raindrops	Crab apple	4	6	75litre
NS-1	6	Nyssa sylvatica	Tupelo	11	6	75litre
PC	4	Pistacia chinensis	Chinese pistacio	8	8	75litre
PLH	68	Prunus lusitanica	Portuguese laurel hedge	3	1.8	75litre
PN	3	Pyrus nivalis	Snow pear	8	5	75litre
QC	2	Quercus cocinea	Scarlet Oak	25	12	75litre
QR	7	Quercus rubra	Red Oak	20	10	75litre
TC	1	Tilia cordata	Linden	20	8	75litre
Shrubs						
ASM	423	Acmena smithii minor	Dwarf Lilly pilli	2.5	1	200mm
PTM	36	Pittosporum tobira Miss Muffett	Miss Muffett Pittosporum	0.9	0.9	200mm

- Asset Protection Zone
- Robertson Rainforest
- Robertson Rainforest Managed
- Robertson Tall Open Forest

- Tree significance low retain
- Tree significance medium retain
- Tree significance high retain
- Tree significance low remove
- Tree significance medium remove
- Tree significance high remove
- Extensive Green Roof
- Garden Bed
- Hedge
- Water
- Driveway
- Pedestrian path
- Buggy path
- Proposed Small, medium and large trees
- Proposed crab apple

8

20/01

20/02

Revised for DA submission

For DA submission

DA

20/01

The builder is responsible for the setting out of the works, including the dimensions and levels on site, and the reporting of any discrepancies to the project prior to commencement of work. Consult with the project manager.

Client

The Robertson Hotel

Address

1 Fountindale Road
Robertson NSW 2577

Project

Landscape Plans for DA

Drawing

Landscape Planting Plan
Area 2

Chris & Charlotte Webb P/L

ACSR Suite 101/102
PO Box 107 Murrumbidgee NSW 2577

E: cwebb@ccwweb.com.au

Scale

1:200

Original Sheet Size

A1

Date

21/02/2020

Drawn By

LS-05

Check By

LS-05

Rev

8

