


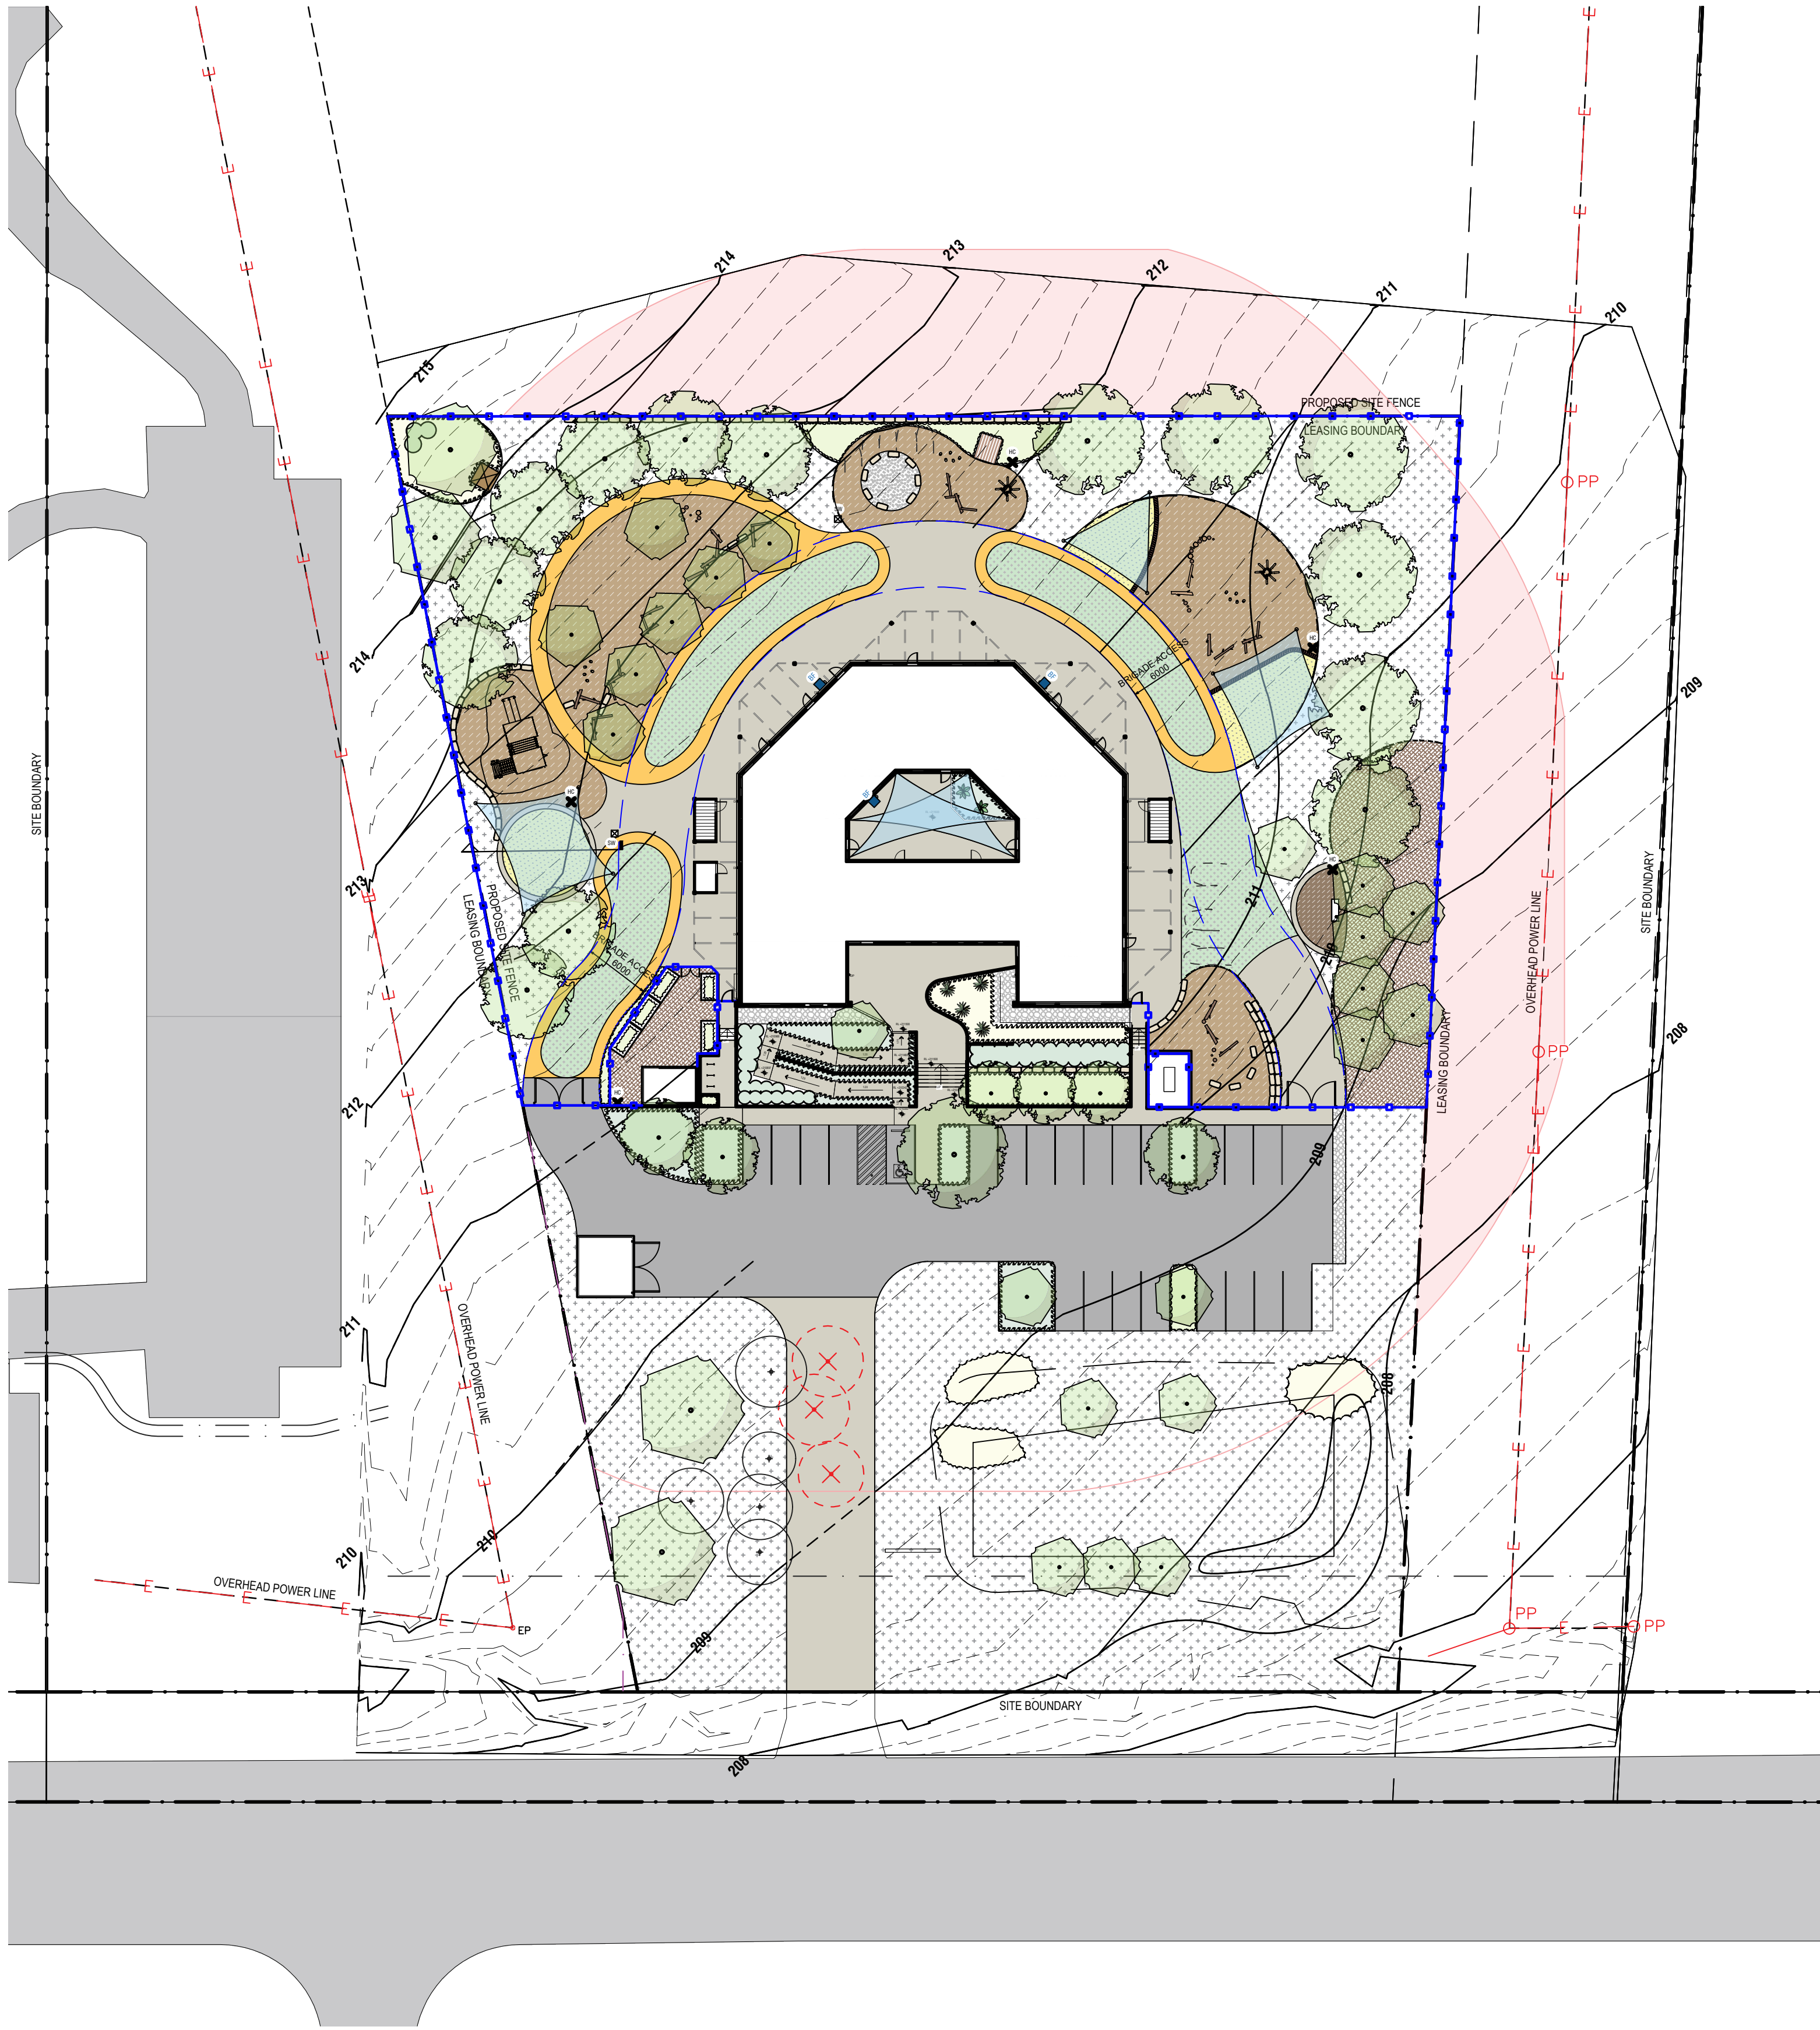

SAINT MARYS RAINBOW PRESCHOOL

BOOROOMA WAGGA, NSW

DRAWING LIST


DWG NO.	TITLE
100	COVER SHEET
201	TREE RETENTION / REMOVAL PLAN
301	GENERAL ARRANGEMENT PLAN
302	PLANTING PLAN 1/2
303	PLANTING PLAN 2/2
401	PLANT SCHEDULE
402	DETAIL
403	SECTION - SHADE SAIL
404	IMAGES - PLAY EQUIPMENT
501	FENCING PLAN

REV.	DESCRIPTION	DRAWN	APPROVED	DATE
A	FOR DA	HJ	NH	16APR24
B	FOR DA	HJ	NH	30APR24
C	FOR DA	HJ	NH	02MAY24
D	FOR REVIEW	SP	NH	19JUN24
E	FOR REVIEW	HJ	NH	24JUN24
F	FOR APPROVAL	HJ	NH	25JUN24
G	FOR APPROVAL	HJ	NH	25JUL24
H	FOR APPROVAL	HJ	NH	29JUL24
-		-	-	-

HARRIS HOBBS
LANDSCAPES

Landscape Architect
16 ROBE STREET
DEAKIN ACT 2800
p +61 2 6273 4661
e hhl@hhl.com.au
w www.hhl.com.au

Harris Hobbs Landscapes acknowledges the Ngunnawal people, the traditional custodians of the land on which we live, work, rest and play.

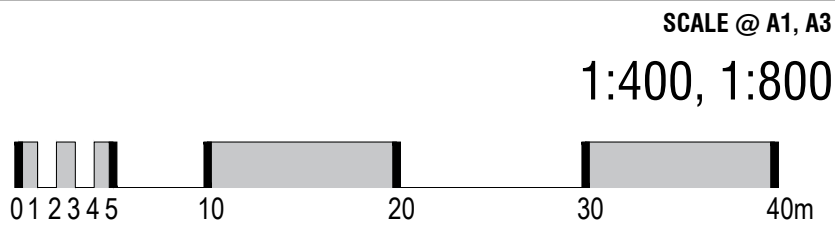

STATUS FOR APPROVAL


DATE
JULY 2024

CLIENT
-




PROJECT
SAINT MARYS RAINBOW PRESCHOOL
BOOROOMA WAGGA, NSW

DRAWING TITLE
COVER SHEET

100

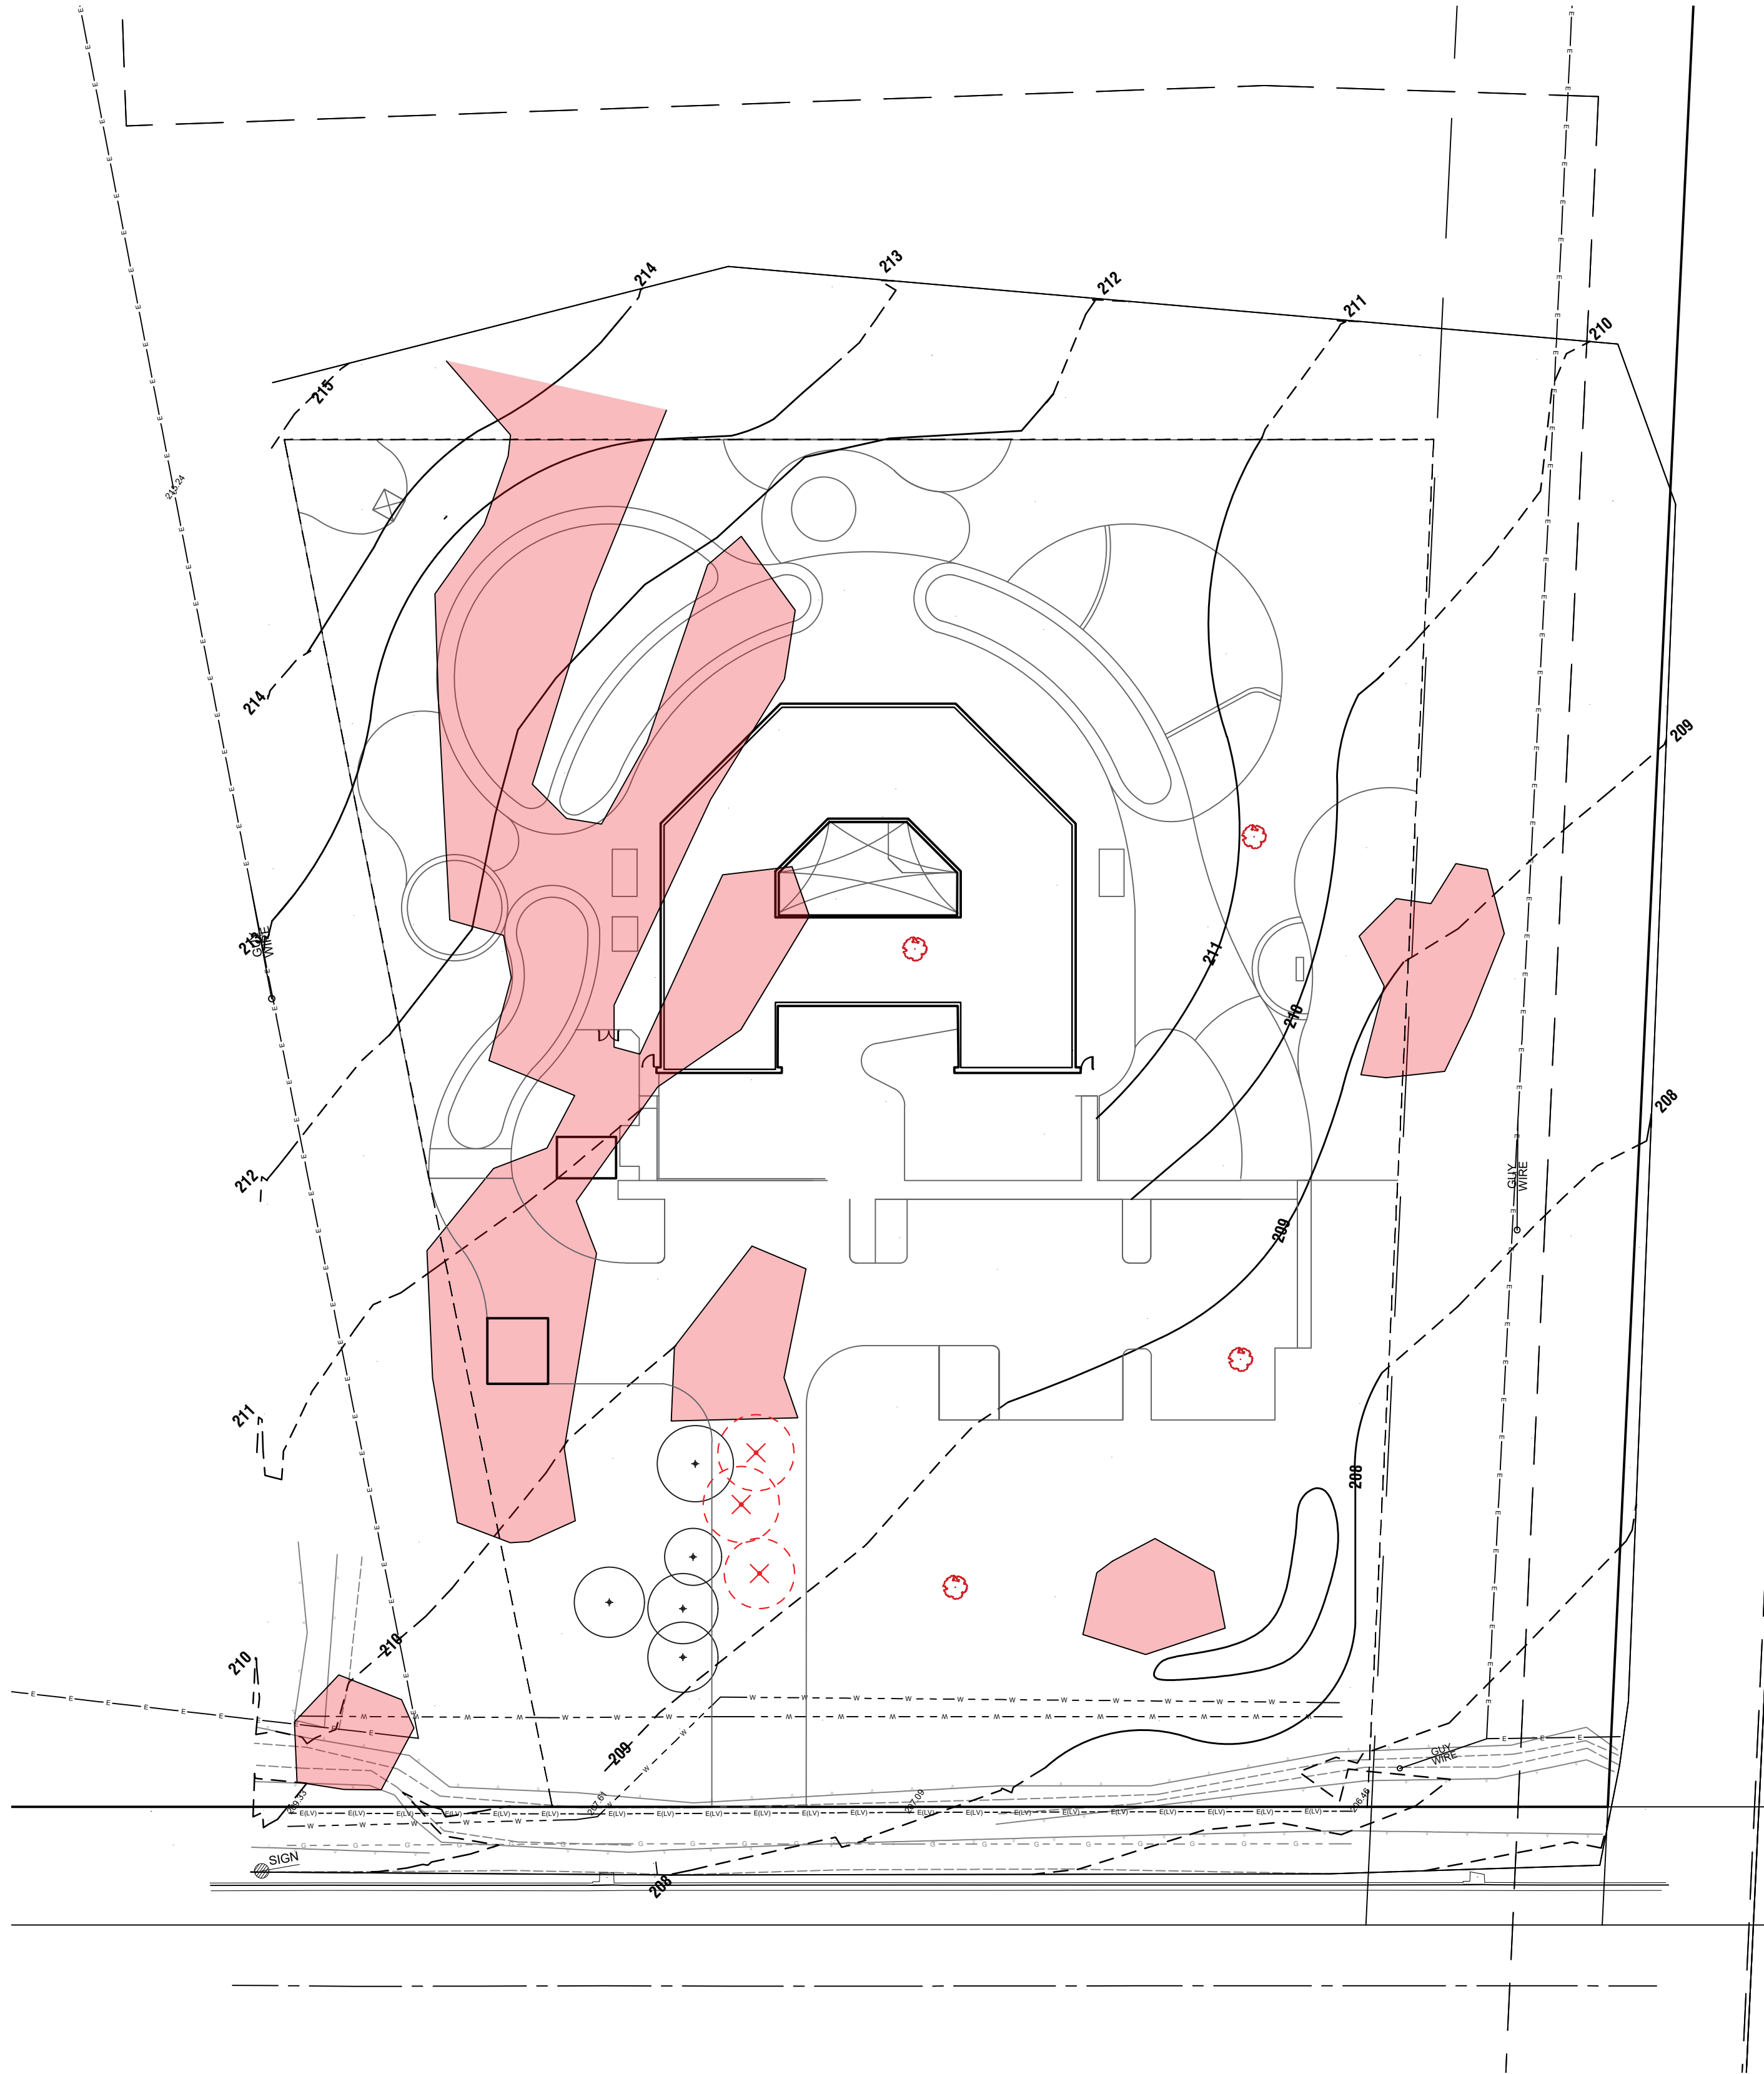

LEGEND

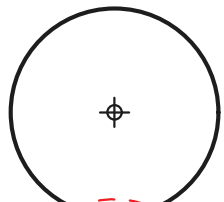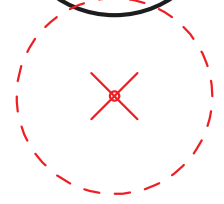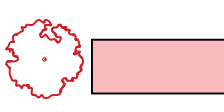-  existing trees retained
-  existing trees proposed for removal
-  existing vegetation proposed for removal

REV.	DESCRIPTION	DRAWN	APPROVED	DATE
A	FOR DA	HJ	NH	30APR24
B	FOR DA	HJ	NH	02MAY24
C	FOR REVIEW	SP	NH	19JUN24
D	FOR REVIEW	HJ	NH	24JUN24
E	FOR APPROVAL	HJ	NH	25JUN24
F	FOR APPROVAL	HJ	NH	25JUL24
G	FOR APPROVAL	HJ	NH	28JUL24
-	-	-	-	-
-	-	-	-	-


HARRIS HOBBS

LANDSCAPES

Landscape Architect
16 ROBE STREET
DEAKIN ACT 2600
p +61 2 6273 4661
e hhl@hhl.com.au
w www.hhl.com.au

Harris Hobbs Landscapes acknowledges the Ngunnawal people, the traditional custodians of the land on which we live, work, rest and play.

SCALE @ A1, A3
1:400, 1:800

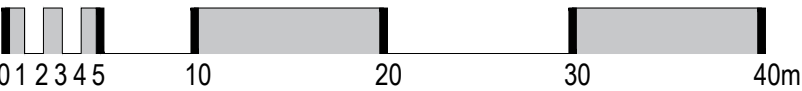
0 1 2 3 4 5 10 20 30 40m

DATE
JULY 2024

CLIENT
-

PROJECT
SAINT MARYS RAINBOW PRESCHOOL
BOOROOMA WAGGA, NSW

DRAWING TITLE
TREE RETENTION / REMOVAL PLAN

STATUS
FOR APPROVAL


N



JOB
23133

REV
G

DWG
201

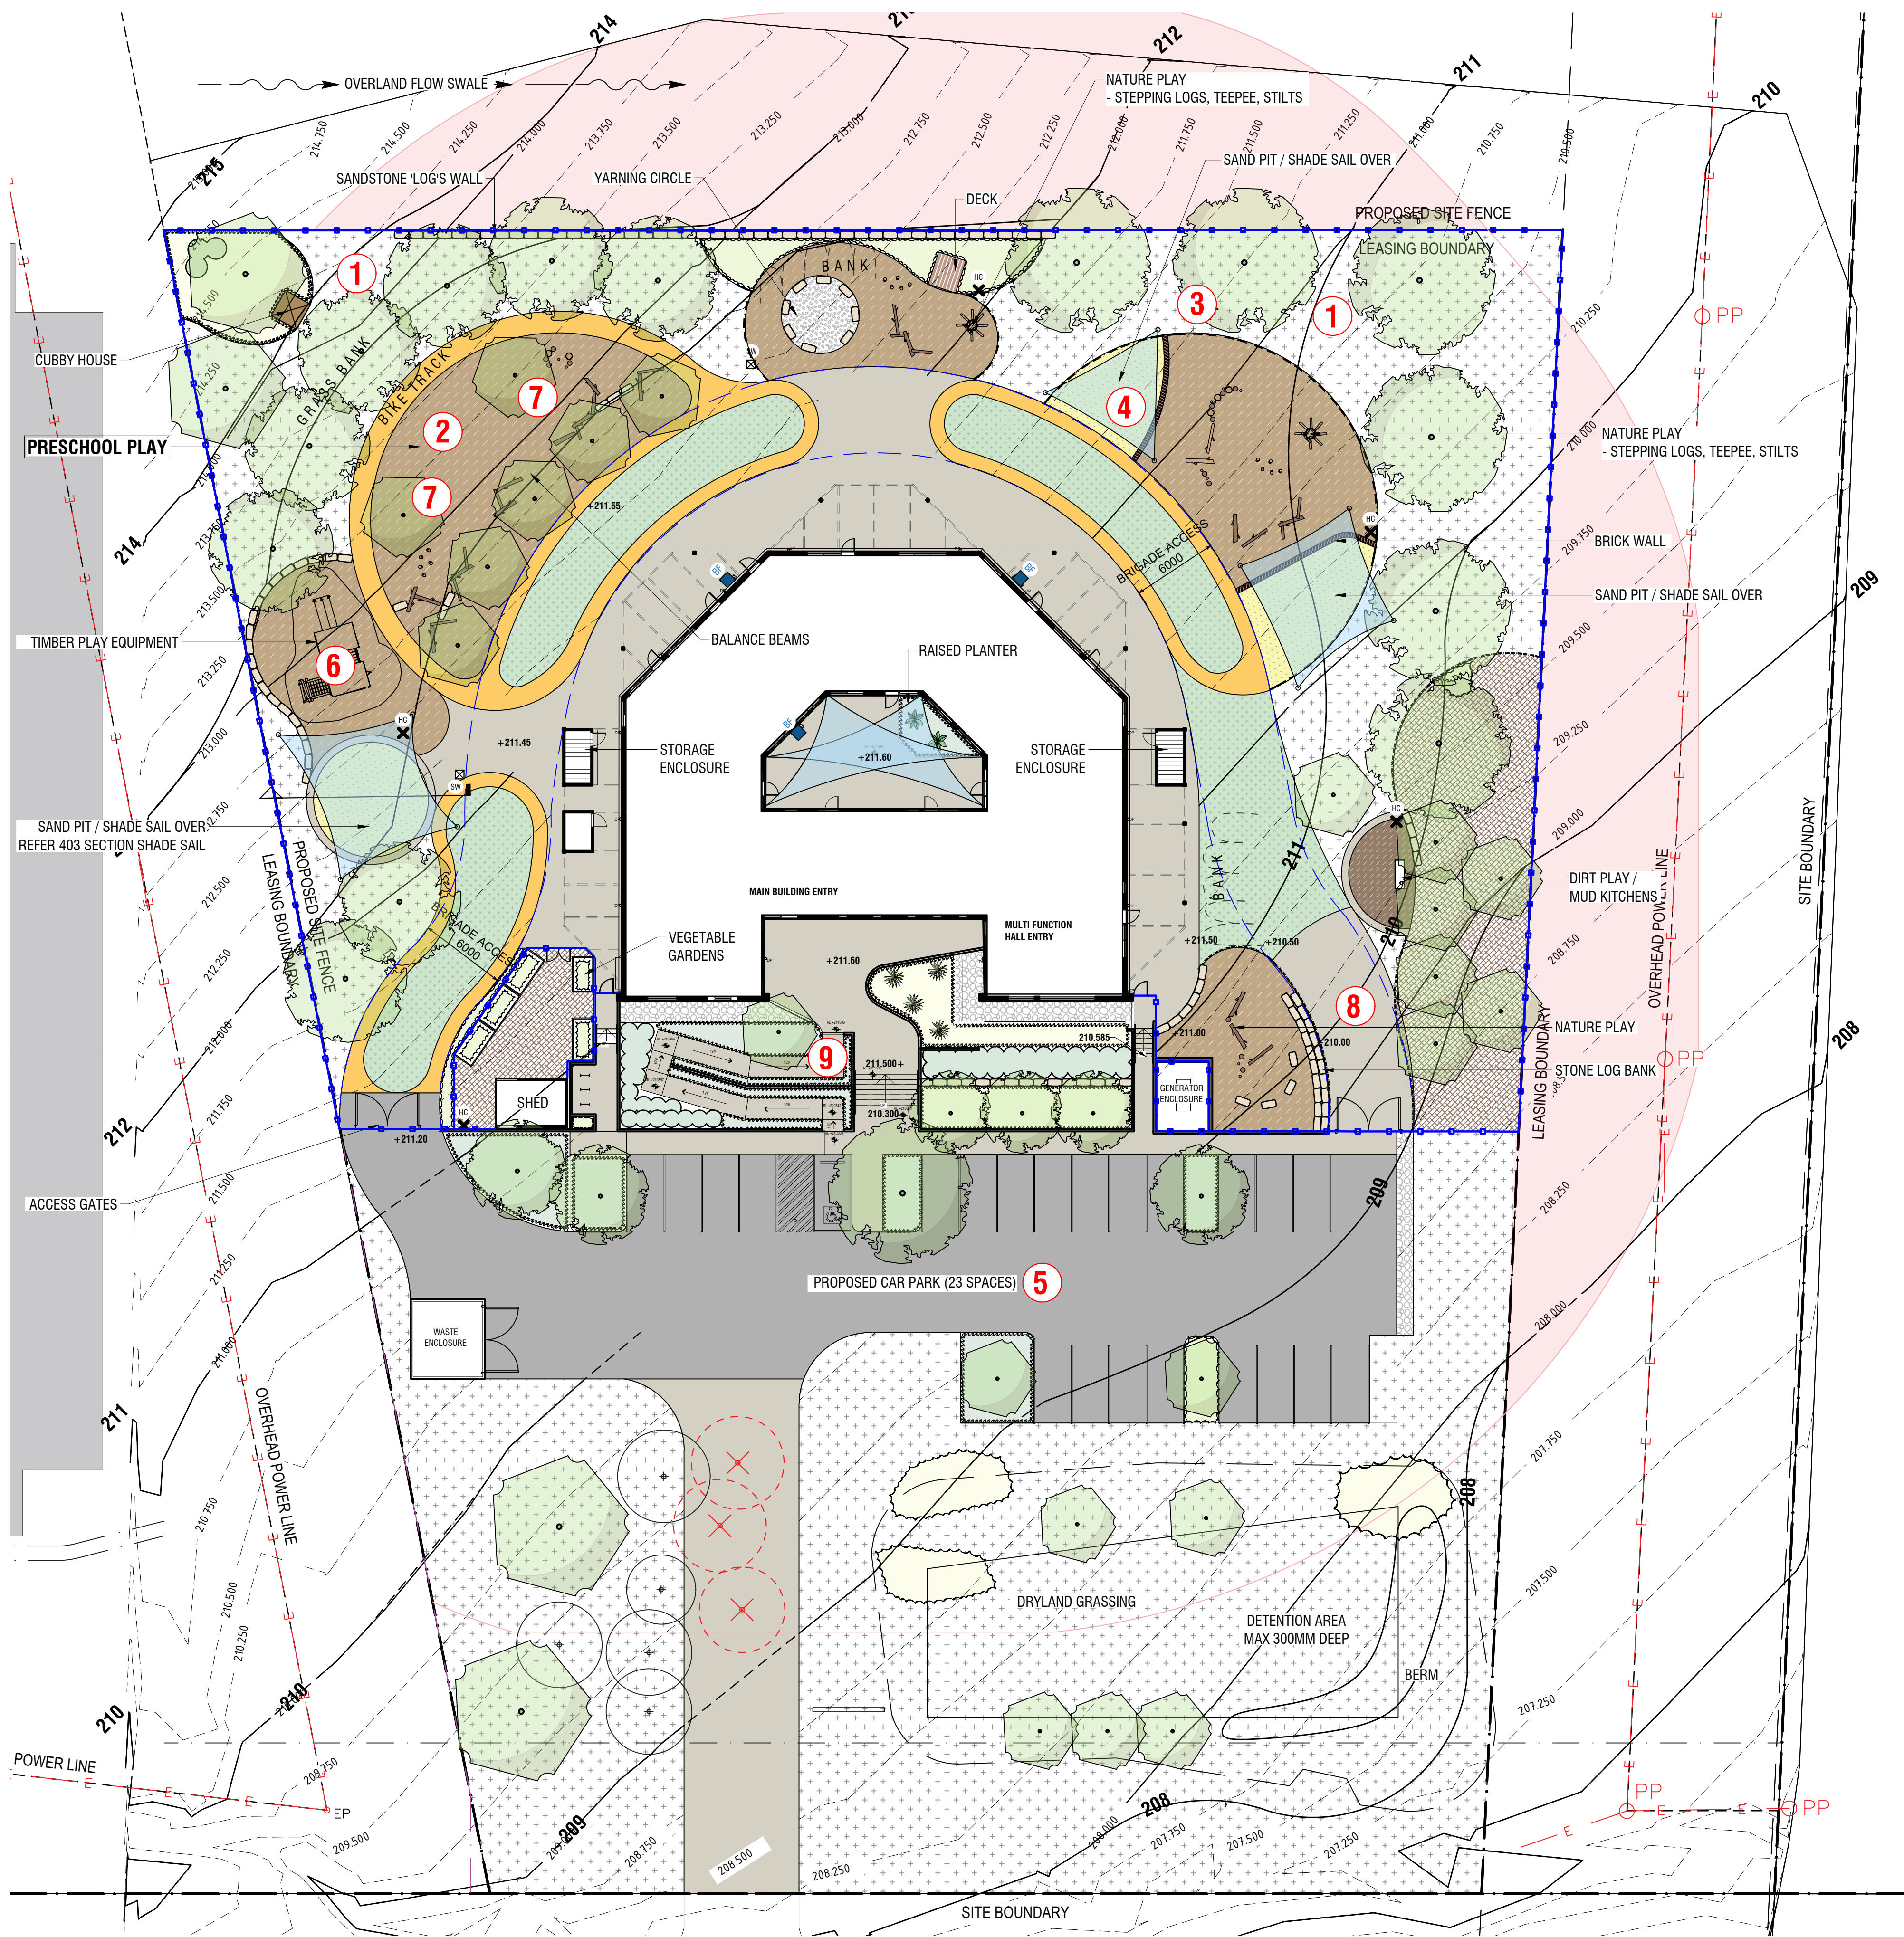

LEGEND

- existing trees retained
- proposed trees deciduous tree
- proposed trees evergreen
- shrubs
- accent planting / grass trees
- ground cover
- grassland mix
- grass
- dryland grass
- bitumen
2 coat bitumen seal
- coloured concrete
colour TBC
- concrete path
- sand pit
- decking
hardwood timber / modwood
- mulch type A
soft fall hardwood mulch
- mulch type B
hardwood garden mulch
- dirt play
- contour line
existing
- contour line
proposed
- fence
proposed 2100mm high
- sandstone 'logs'
- gravel
- gravel mulch
- HC
X
hose cock
- BF
bottle filling station / bubbler
- SW
stormwater / sump
- APZ
- concrete mowing edge

PLAY AREA :
4235m²

LIST OF CHANGES

- 1 FENCE MOVED
- 2 PLAY EQUIPMENT REMOVED
- 3 COLOURED CONCRETE (BIKE TACK) REMOVED AND DRYLAND GRASS EXTENDED WITH CONCRETE MOWING EDGE ON TOP
- 4 SAND PIT ADDED WITH SHADE SAIL OVER
- 5 2 COAT BITUMEN SEAL
- 6 SHADE SAILS REMOVED
- 7 2 X EVERGREEN TREES ADDED
- 8 SECTION OF IRRIGATED GRASS REMOVED AND REPLACE WITH CONCRETE.
- 9 SHAPE OF RAMP CHANGED

REV.	DESCRIPTION	DRAWN	APPROVED	DATE
J	FOR REVIEW	SP	NH	19JUN24
K	FOR REVIEW	HJ	NH	24JUN24
L	FOR APPROVAL	HJ	NH	25JUN24
M	FOR APPROVAL	HJ	NH	25JUL24
N	FOR APPROVAL	HJ	NH	29JUL24
F	FOR DA	HJ	NH	30APR24
G	FOR DA	HJ	NH	02MAY24
H	FOR DA	HJ	NH	12JUN24
I	FOR DA	SP	NH	17JUN24

HARRIS HOBBS

LANDSCAPES

Landscape Architect

16 ROBE STREET
DEAKIN ACT 2600
p +61 2 6273 4661
e hhl@hhl.com.au
www.hhl.com.au

Harris Hobbs Landscapes acknowledges the Ngurnawal people, the traditional custodians of the land on which we live, work, rest and play.

SCALE @ A1, A3
1:250, 1:500

0 1 2 3 4 5

10 15 20 25m

DATE
JULY 2024

CLIENT
-

PROJECT
SAINT MARYS RAINBOW PRESCHOOL
BOOROOMA WAGGA, NSW

DRAWING TITLE
GENERAL ARRANGEMENT PLAN

STATUS
FOR APPROVAL

N

JOB
23133


REV
N

DWG
301

LEGEND

- existing trees retained
- proposed trees deciduous tree
- proposed trees evergreen
- shrubs
- accent planting / grass trees
- ground cover
- grassland mix

REFER PLANT SCHEDULE 401

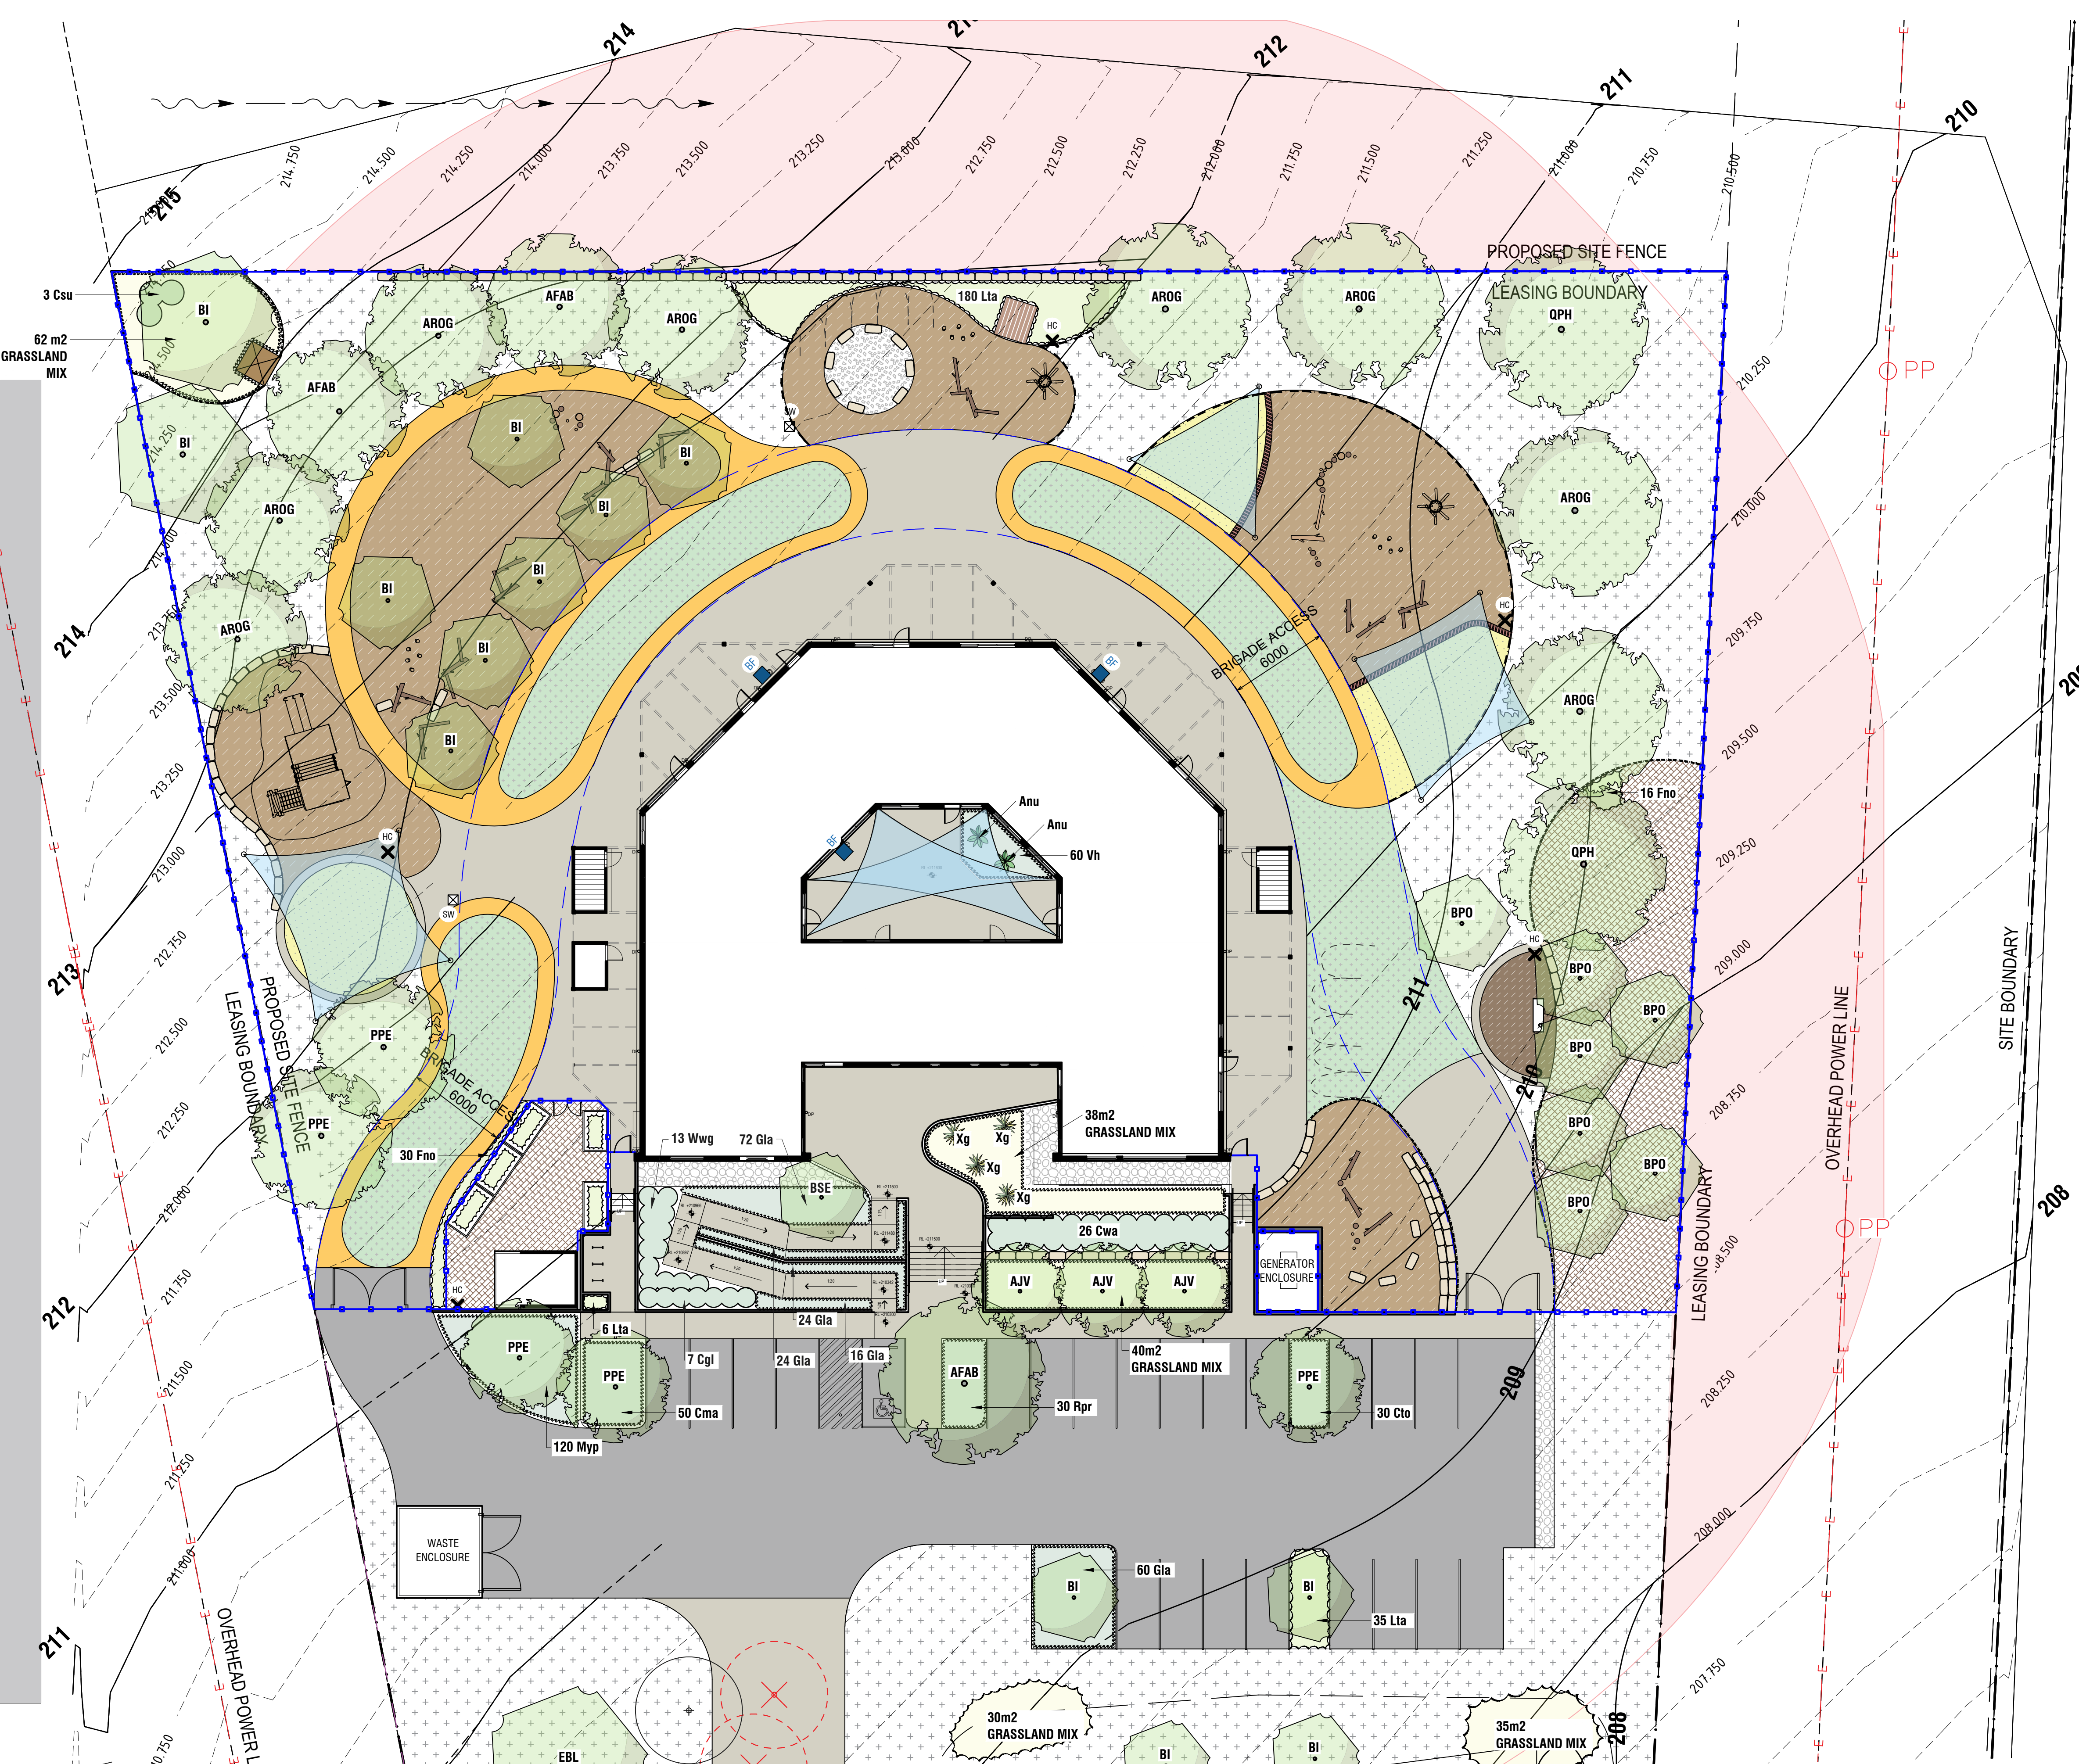

REV.	DESCRIPTION	DRAWN	APPROVED	DATE
A	FOR DA	HJ	NH	30APR24
B	FOR DA	HJ	NH	02MAY24
C	FOR REVIEW	SP	NH	19JUNE24
D	FOR REVIEW	HJ	NH	24JUN24
E	FOR APPROVAL	HJ	NH	25JUN24
F	FOR APPROVAL	HJ	NH	25JUL24
G	FOR APPROVAL	HJ	NH	29JUL24
-	-	-	-	-
-	-	-	-	-

DRAWN	APPROVED	DATE
HJ	NH	30APR24
HJ	NH	02MAY24
SP	NH	19JUNE24
HJ	NH	24JUN24
HJ	NH	25JUN24
HJ	NH	25JUL24
HJ	NH	29JUL24
-	-	-
-	-	-

HARRIS HOBBS

LANDSCAPES

Landscape Architect

16 ROBE STREET
DEAKIN ACT 2600
p +61 2 6273 4661
e hhl@hhl.com.au
w www.hhl.com.au

Harris Hobbs Landscapes acknowledges the Ngurnawal people, the traditional custodians of the land on which we live, work, rest and play.

SCALE @ A1, A3

1:200, 1:400

0 1 2 3 4 5

10 15 20m

STATUS

FOR APPROVAL

DATE

JULY 2024

CLIENT

-

PROJECT

SAINT MARYS RAINBOW PRESCHOOL
ST MARY'S ELC, BOOROOMA WAGGA, NSW

DRAWING TITLE

PLANTING PLAN 1 of 2

REV

G

JOB

23133

DWG

302


PLANT SCHEDULE

TREES			
SYM	NAME	SIZE	QTY
AFAB	Acer x freemanii 'Autumn Blaze'	75L	3
AJV	Acer japonicum 'Vitifolium'	75L	3
AROG	Acer rubrum 'October Glory'	75L	8
Bl	Banksia integrifolia	75L	17
BPO	Brachychiton populneus	75L	7
BSE	Banskia serrata	200SR	2
EBL	Eucalyptus blakelyi	200SR	2
PPE	Parrotia persica	75L	5
QPH	Quercus bicolor	75L	2
SHRUBS			
SYM	NAME	SIZE	QTY
Cgl	Correa glabra	200mm	7
Csu	Callistemon subulatus	200mm	3
Cwa	Callistemon citrinus 'White Anzac'	200mm	26
Wwg	Westringia fruticosa x eremicola 'Wynyabbie Gem'	200mm	13
ACCENT PLANTING			
SYM	NAME	SIZE	QTY
Anu	Asplenium nudum	140mm	2
Fno	Ficinia nodosa	140mm	46
Lta	Lomandra longifolia 'Tanika'	140mm	231
Xg	Xanthorrhoea glauca	140mm	4
GROUND COVERS			
SYM	NAME	SIZE	QTY
Cma	Convolvulus mauretanicus	140mm	50
Cto	Cerastium tomentosum	140mm	30
Gla	Grevillea lanigera 'Mt Tamboritha'	140mm	196
Myp	Myoporum parvifolium	140mm	120
Rpr	Rosmarinus Officinalis Prostratus	140mm	30
Vh	Viola hederacea	140mm	60

GRASSLAND MIX



GB-A							
	BOTANICAL NAME	COMMON NAME	DENSITY	MATURE SIZE	NATIVE	SIZE	QTY
178m²	Short, open structured grassland (based on ACT Lowland Native Grassland) - Plant in blocks of 3-7 no. plants/species						
	Themeda triandra	Kangaroo Grass	5/m²	0.6m	YES	VIROCELL	890
	Rytidosperma*	Wallaby Grass	2/m²	0.4m	YES	VIROCELL	356
	Austrostipa sp.**	Spear Grass	1/m²	0.7m	YES	VIROCELL	178
	Rutidosis leiolepis	Monaro Golden Daisy	1/m²	0.1m	YES	VIROCELL	178
	Wahlenbergia spp.	Royal Bluebell	1/m²	0.1m	YES	VIROCELL	178

- Soil Type 2
Retain existing soil in situ where possible - remove top layer of mown grass by mechanical means. Allow 100mm additional type 2 topsoil standard TCCS
- ACT Standard Municipal INFRASTRUCTURE TECHNICAL SPECIFICATION 09-LANDSCAPE - A SOILS

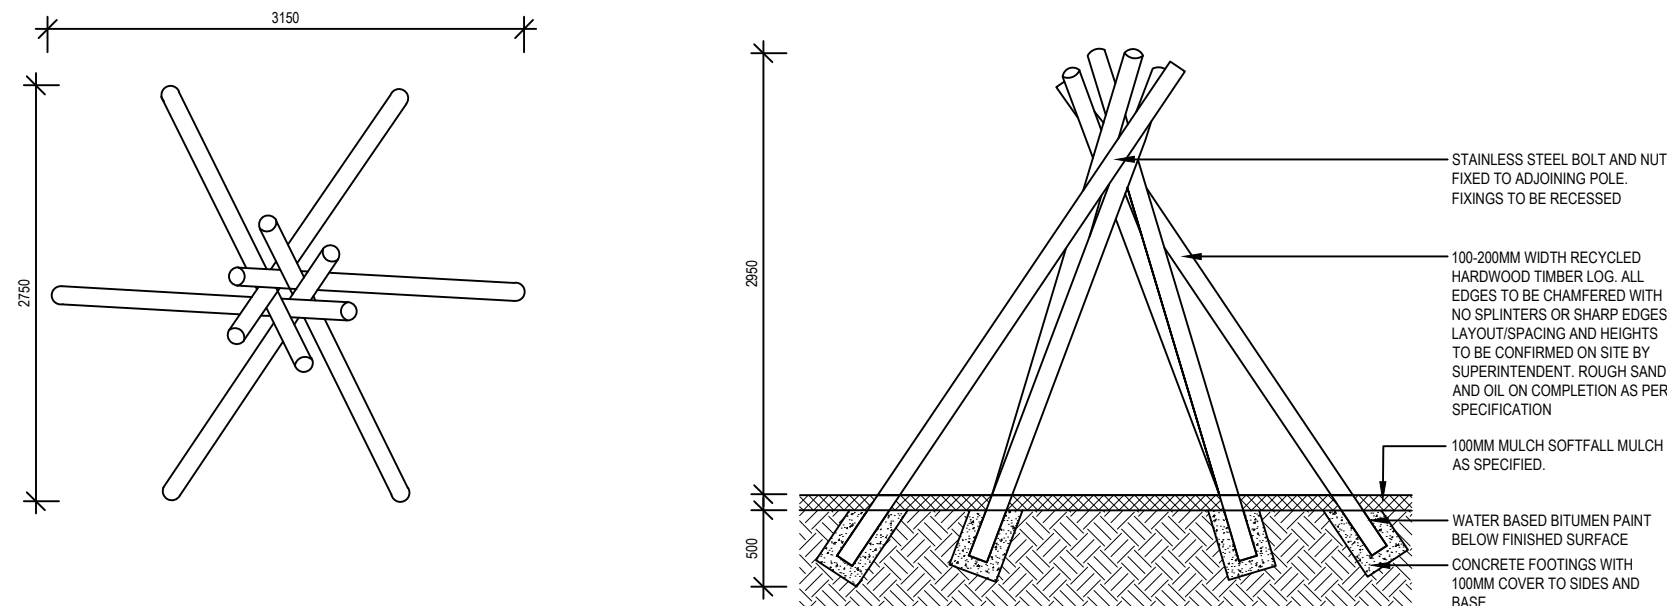


TEE PEE
TYPICAL DETAIL
SCALE NTS


CHILDRENS PLAYGROUND-SOFTFALL MULCH
TYPICAL SECTION
SCALE 1:40 @A3

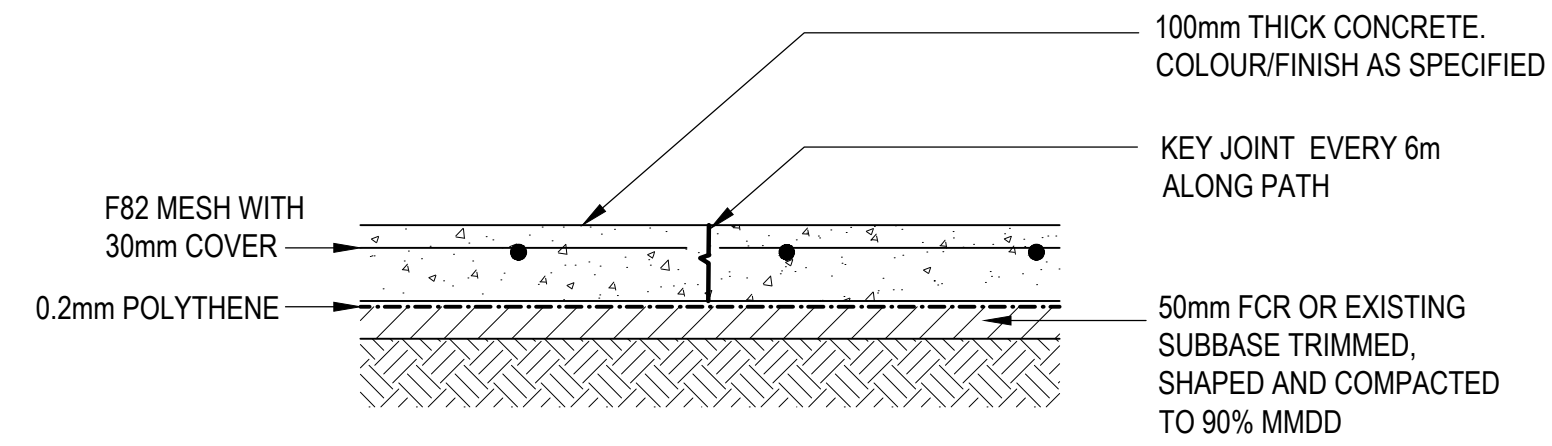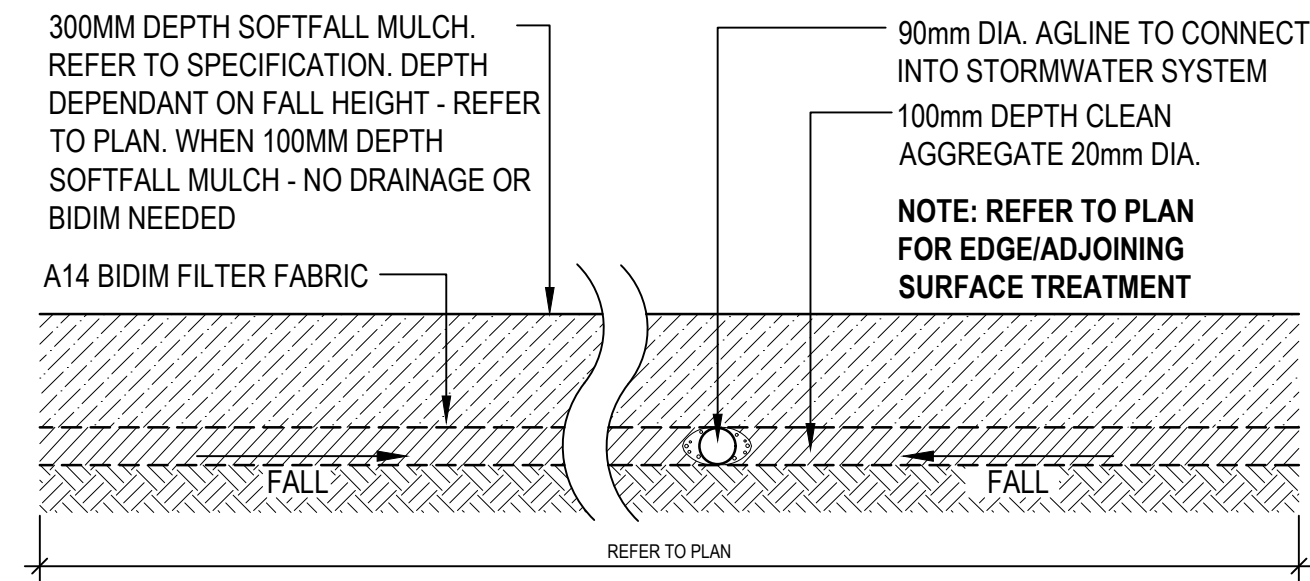


CONCRETE PATH DETAIL
SCALE 1:20 @ A3

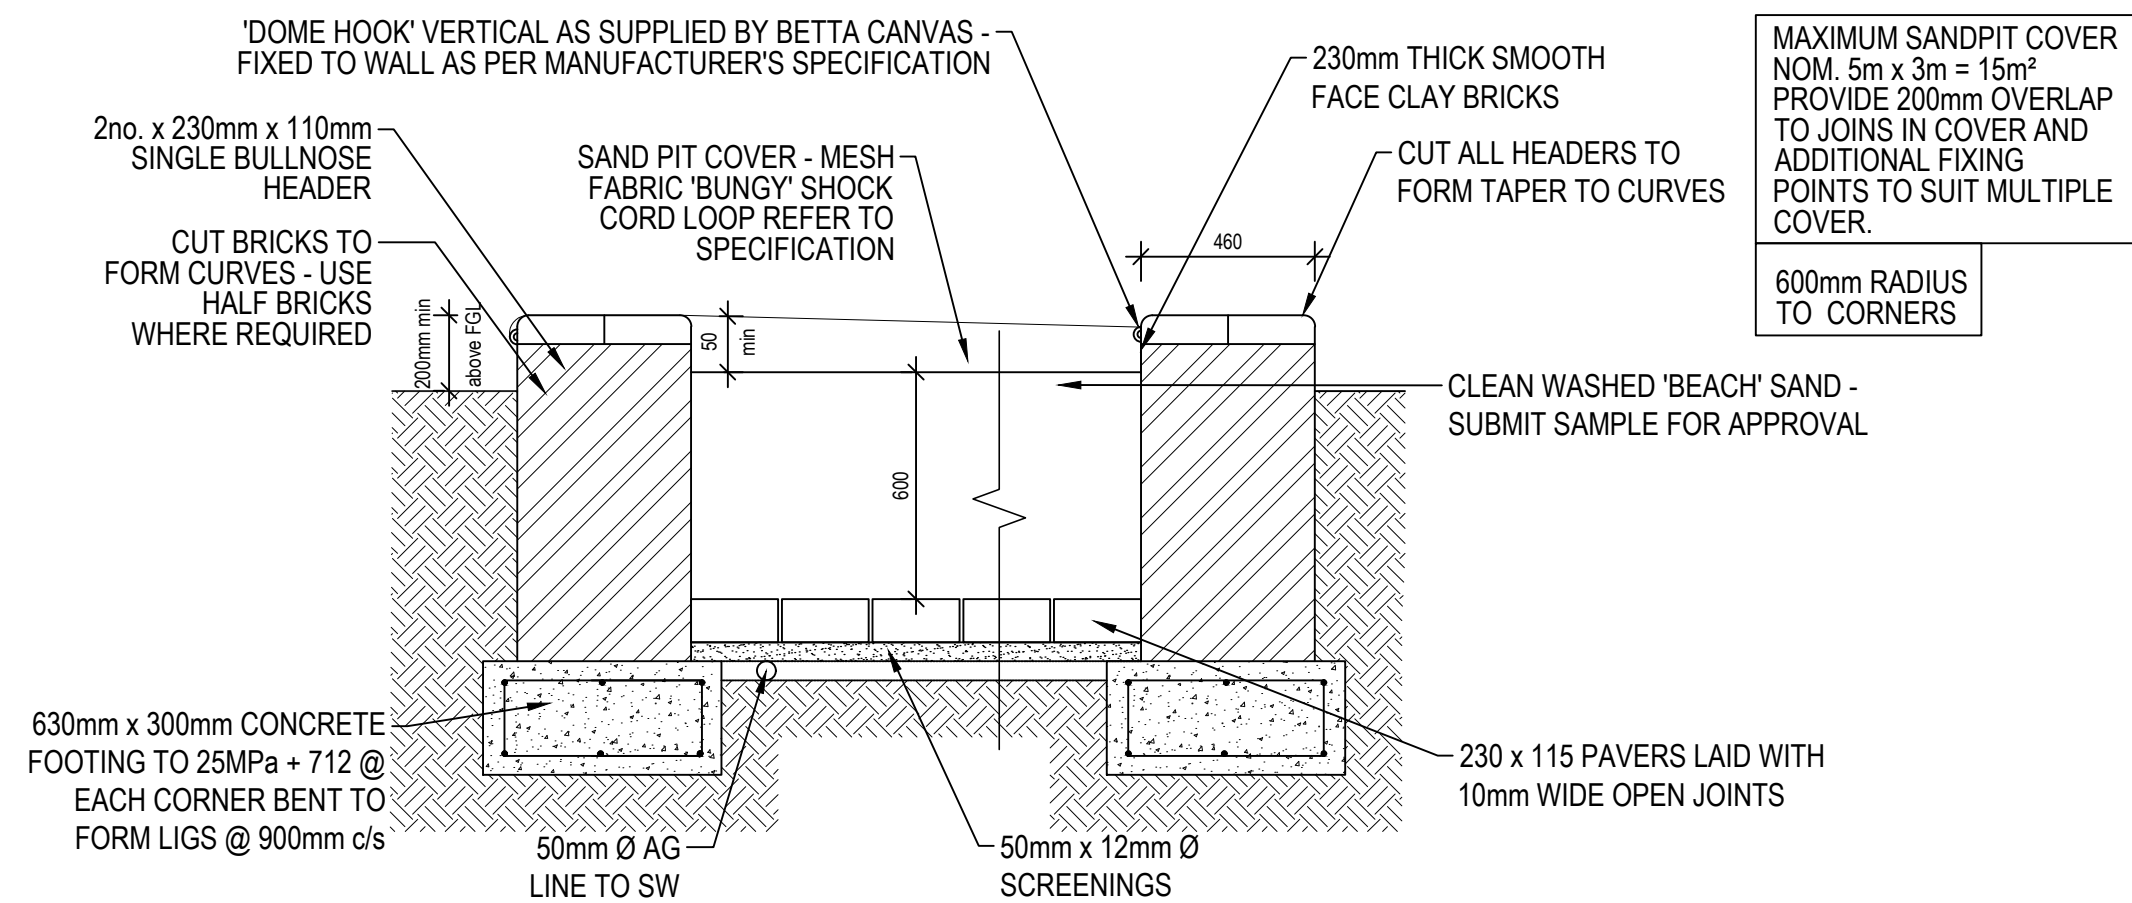


KINDERGARTEN/PRESCHOOL SAND PIT SECTION - TYPICAL FOR ALL SAND PITS
SCALE 1:40 @ A3

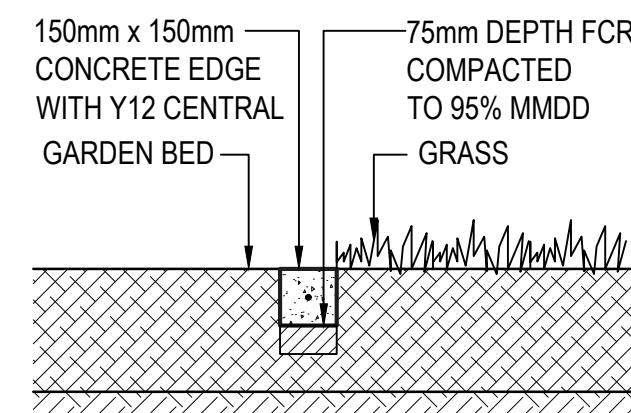


CONCRETE MOWING EDGE DETAIL
SCALE 1:40 @ A3

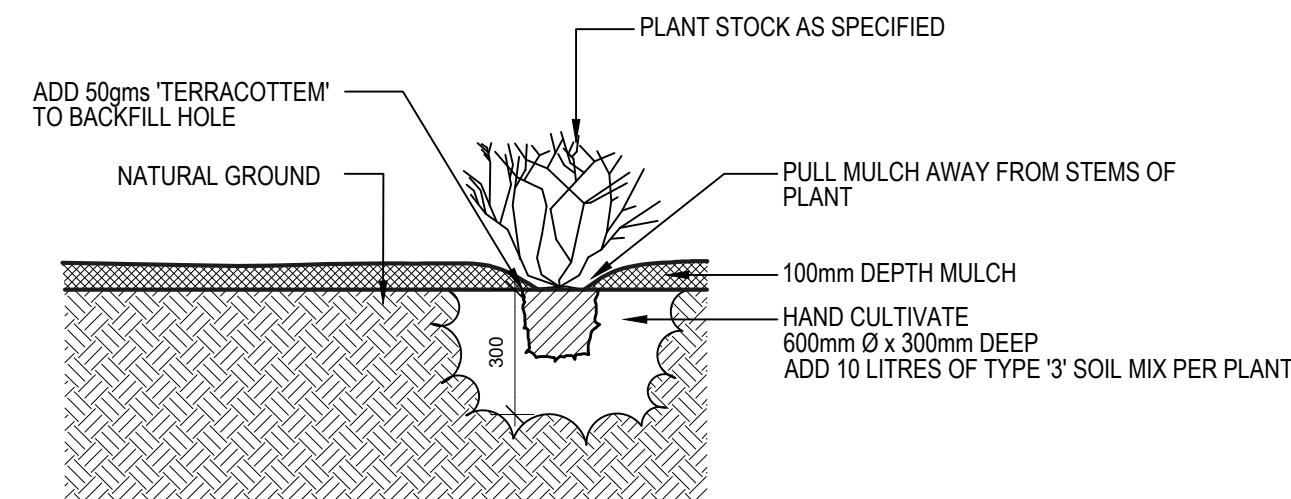


'SPOT' PLANTING DETAIL
SCALE 1:20 @A3

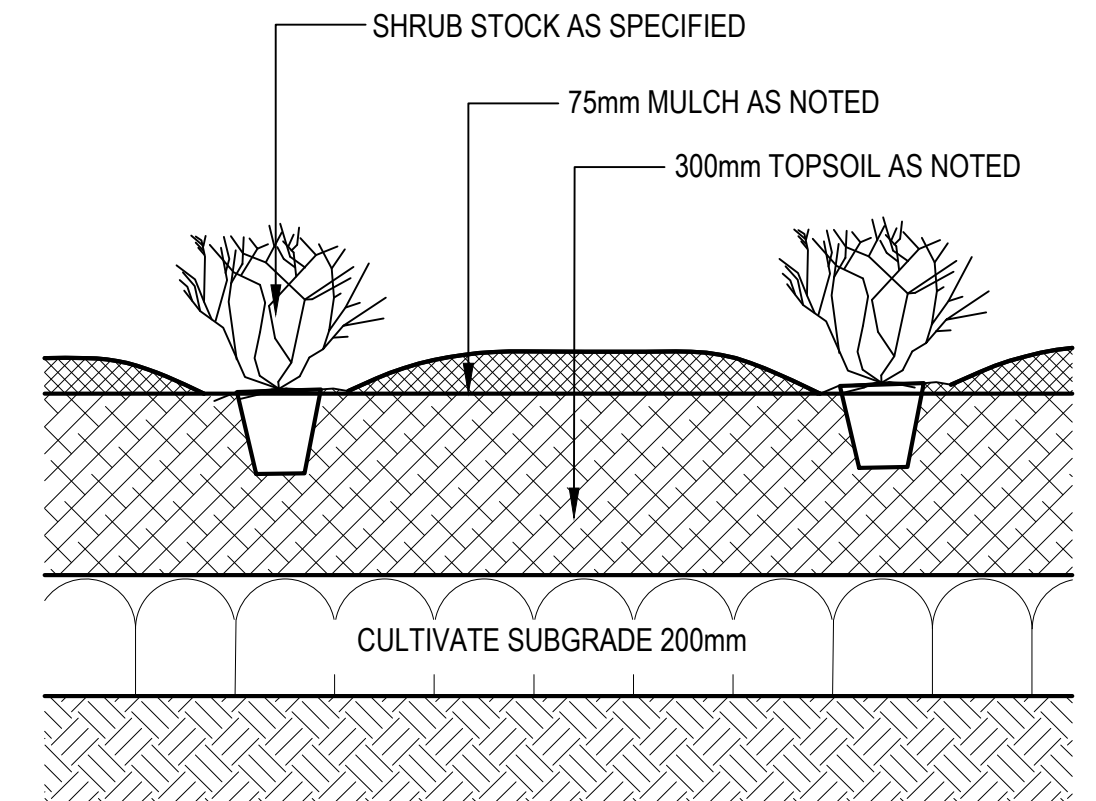


SHRUB PLANTING DETAIL
SCALE 1:50 @ A3

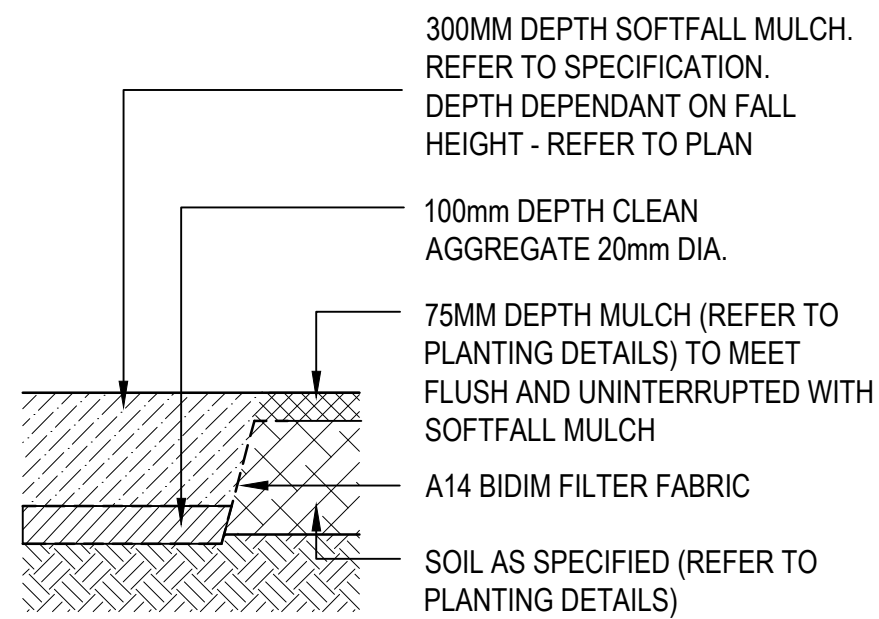


PLAYGROUND MULCH TO GARDEN BED
SCALE 1:40 @A3

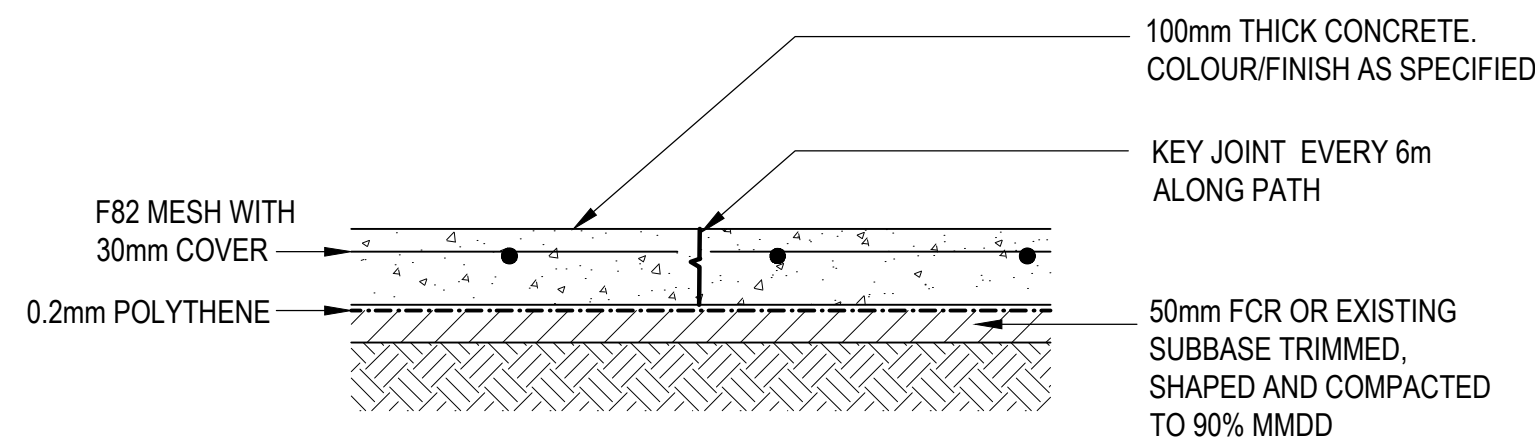

CONCRETE PATH DETAIL
SCALE 1:20 @ A3


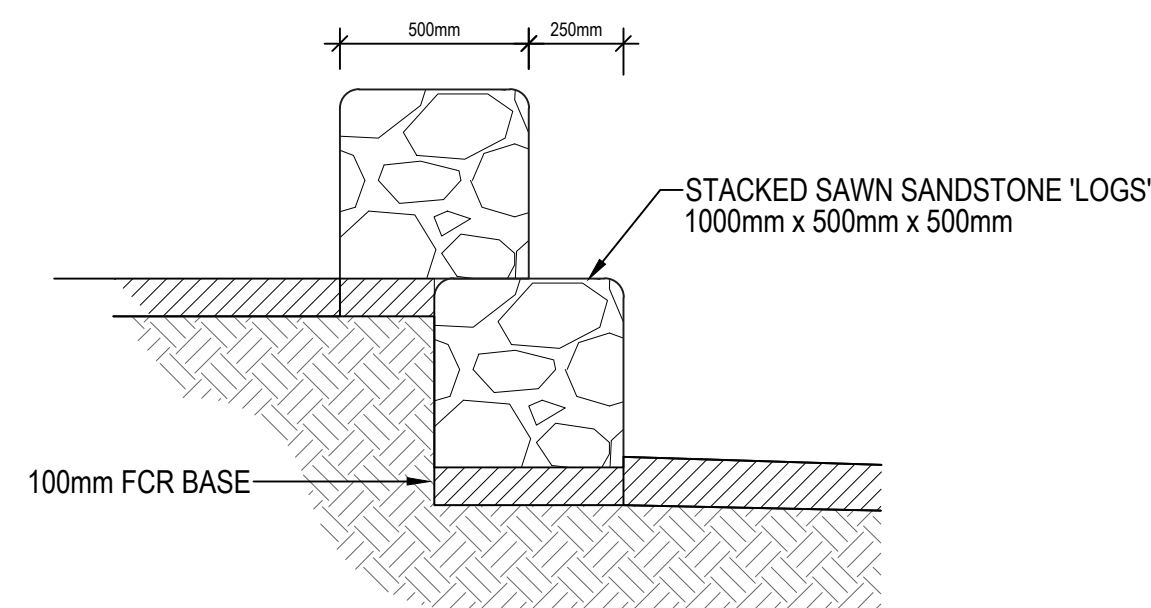


STACKED SANDSTONE 'LOGS' DETAIL
SCALE 1:40 @ A3

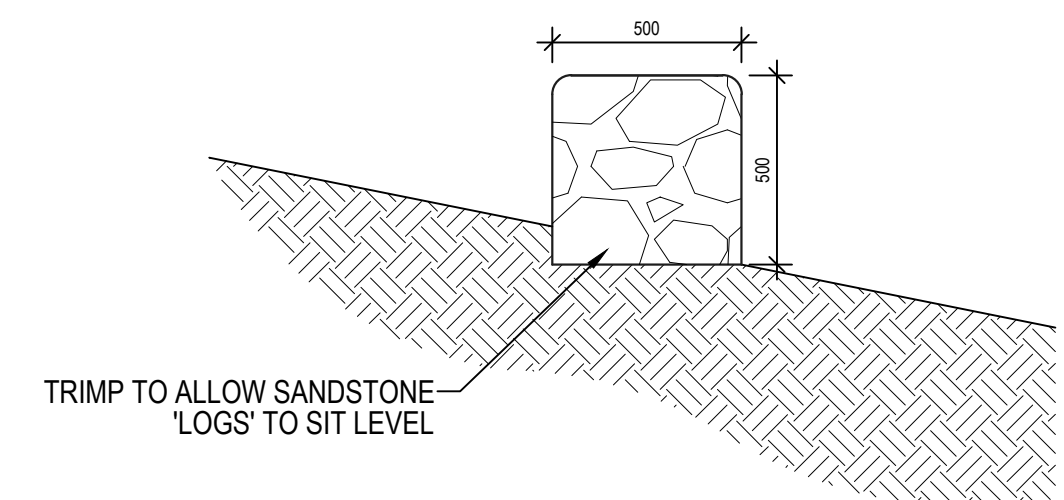

SANDSTONE 'LOGS' DETAIL
SCALE 1:40 @A3

REV.	DESCRIPTION	DRAWN	APPROVED	DATE
A	FOR DA	HJ	NH	30APR24
B	FOR REVIEW	SP	NH	19JUNE24
C	FOR APPROVAL	HJ	NH	25JUN24
-	-	-	-	-
-	-	-	-	-
-	-	-	-	-
-	-	-	-	-
-	-	-	-	-
-	-	-	-	-
-	-	-	-	-

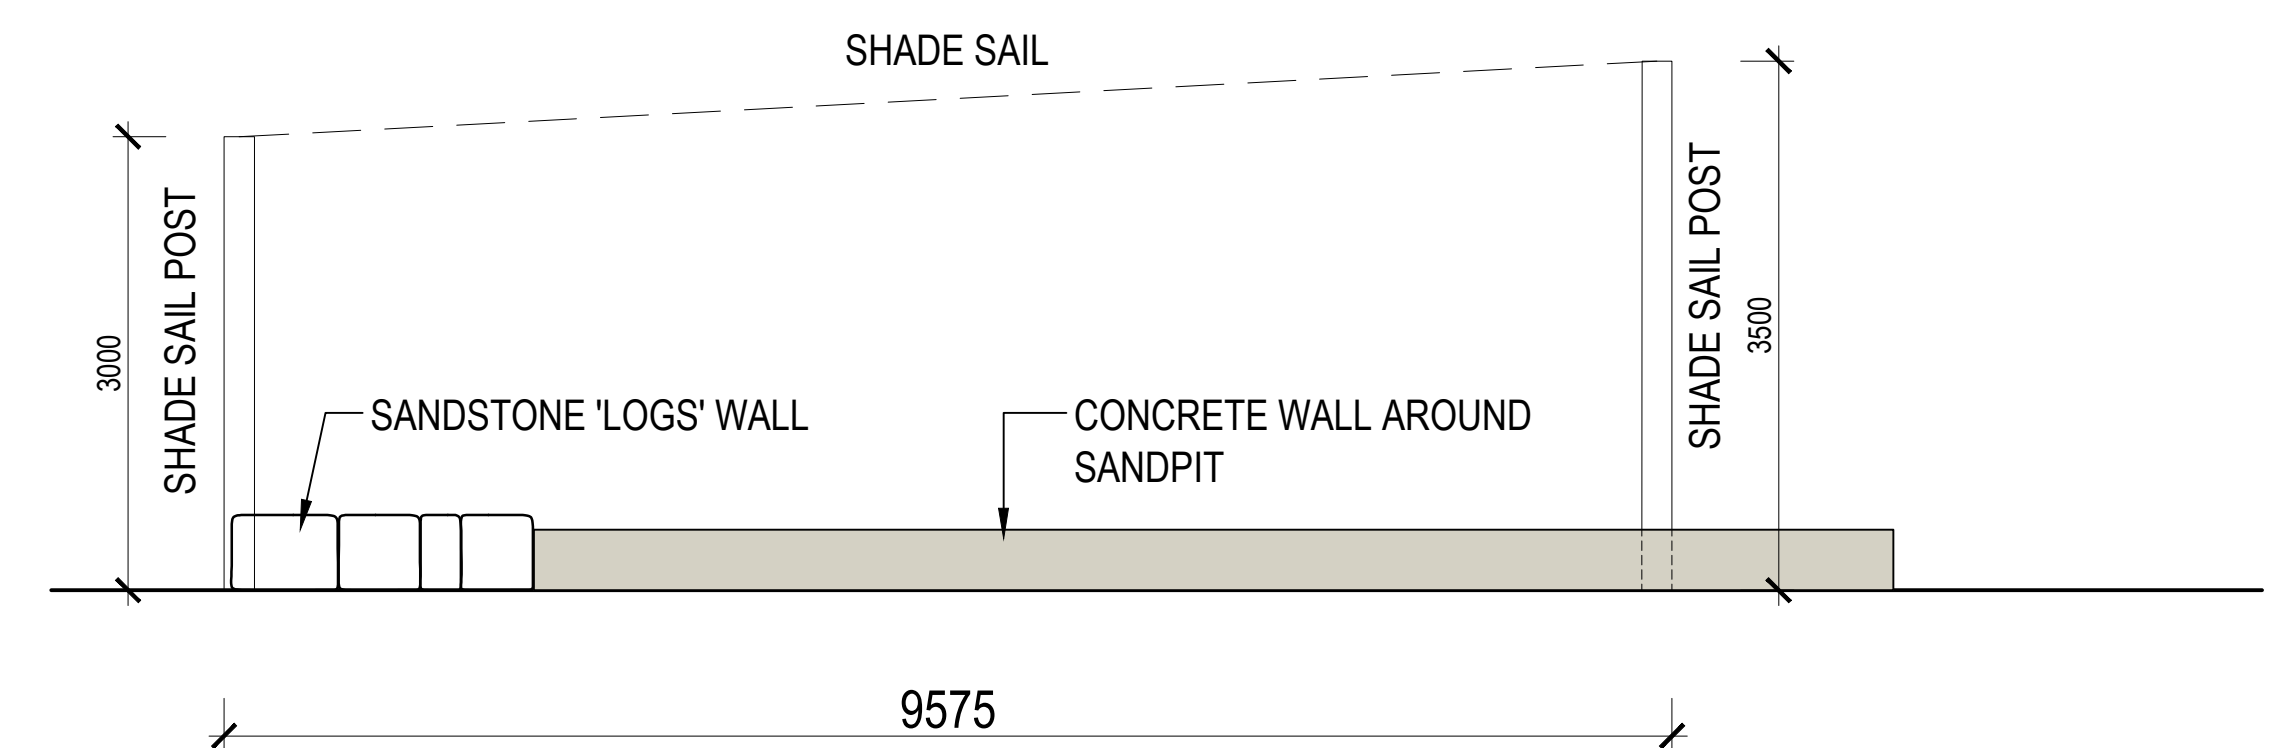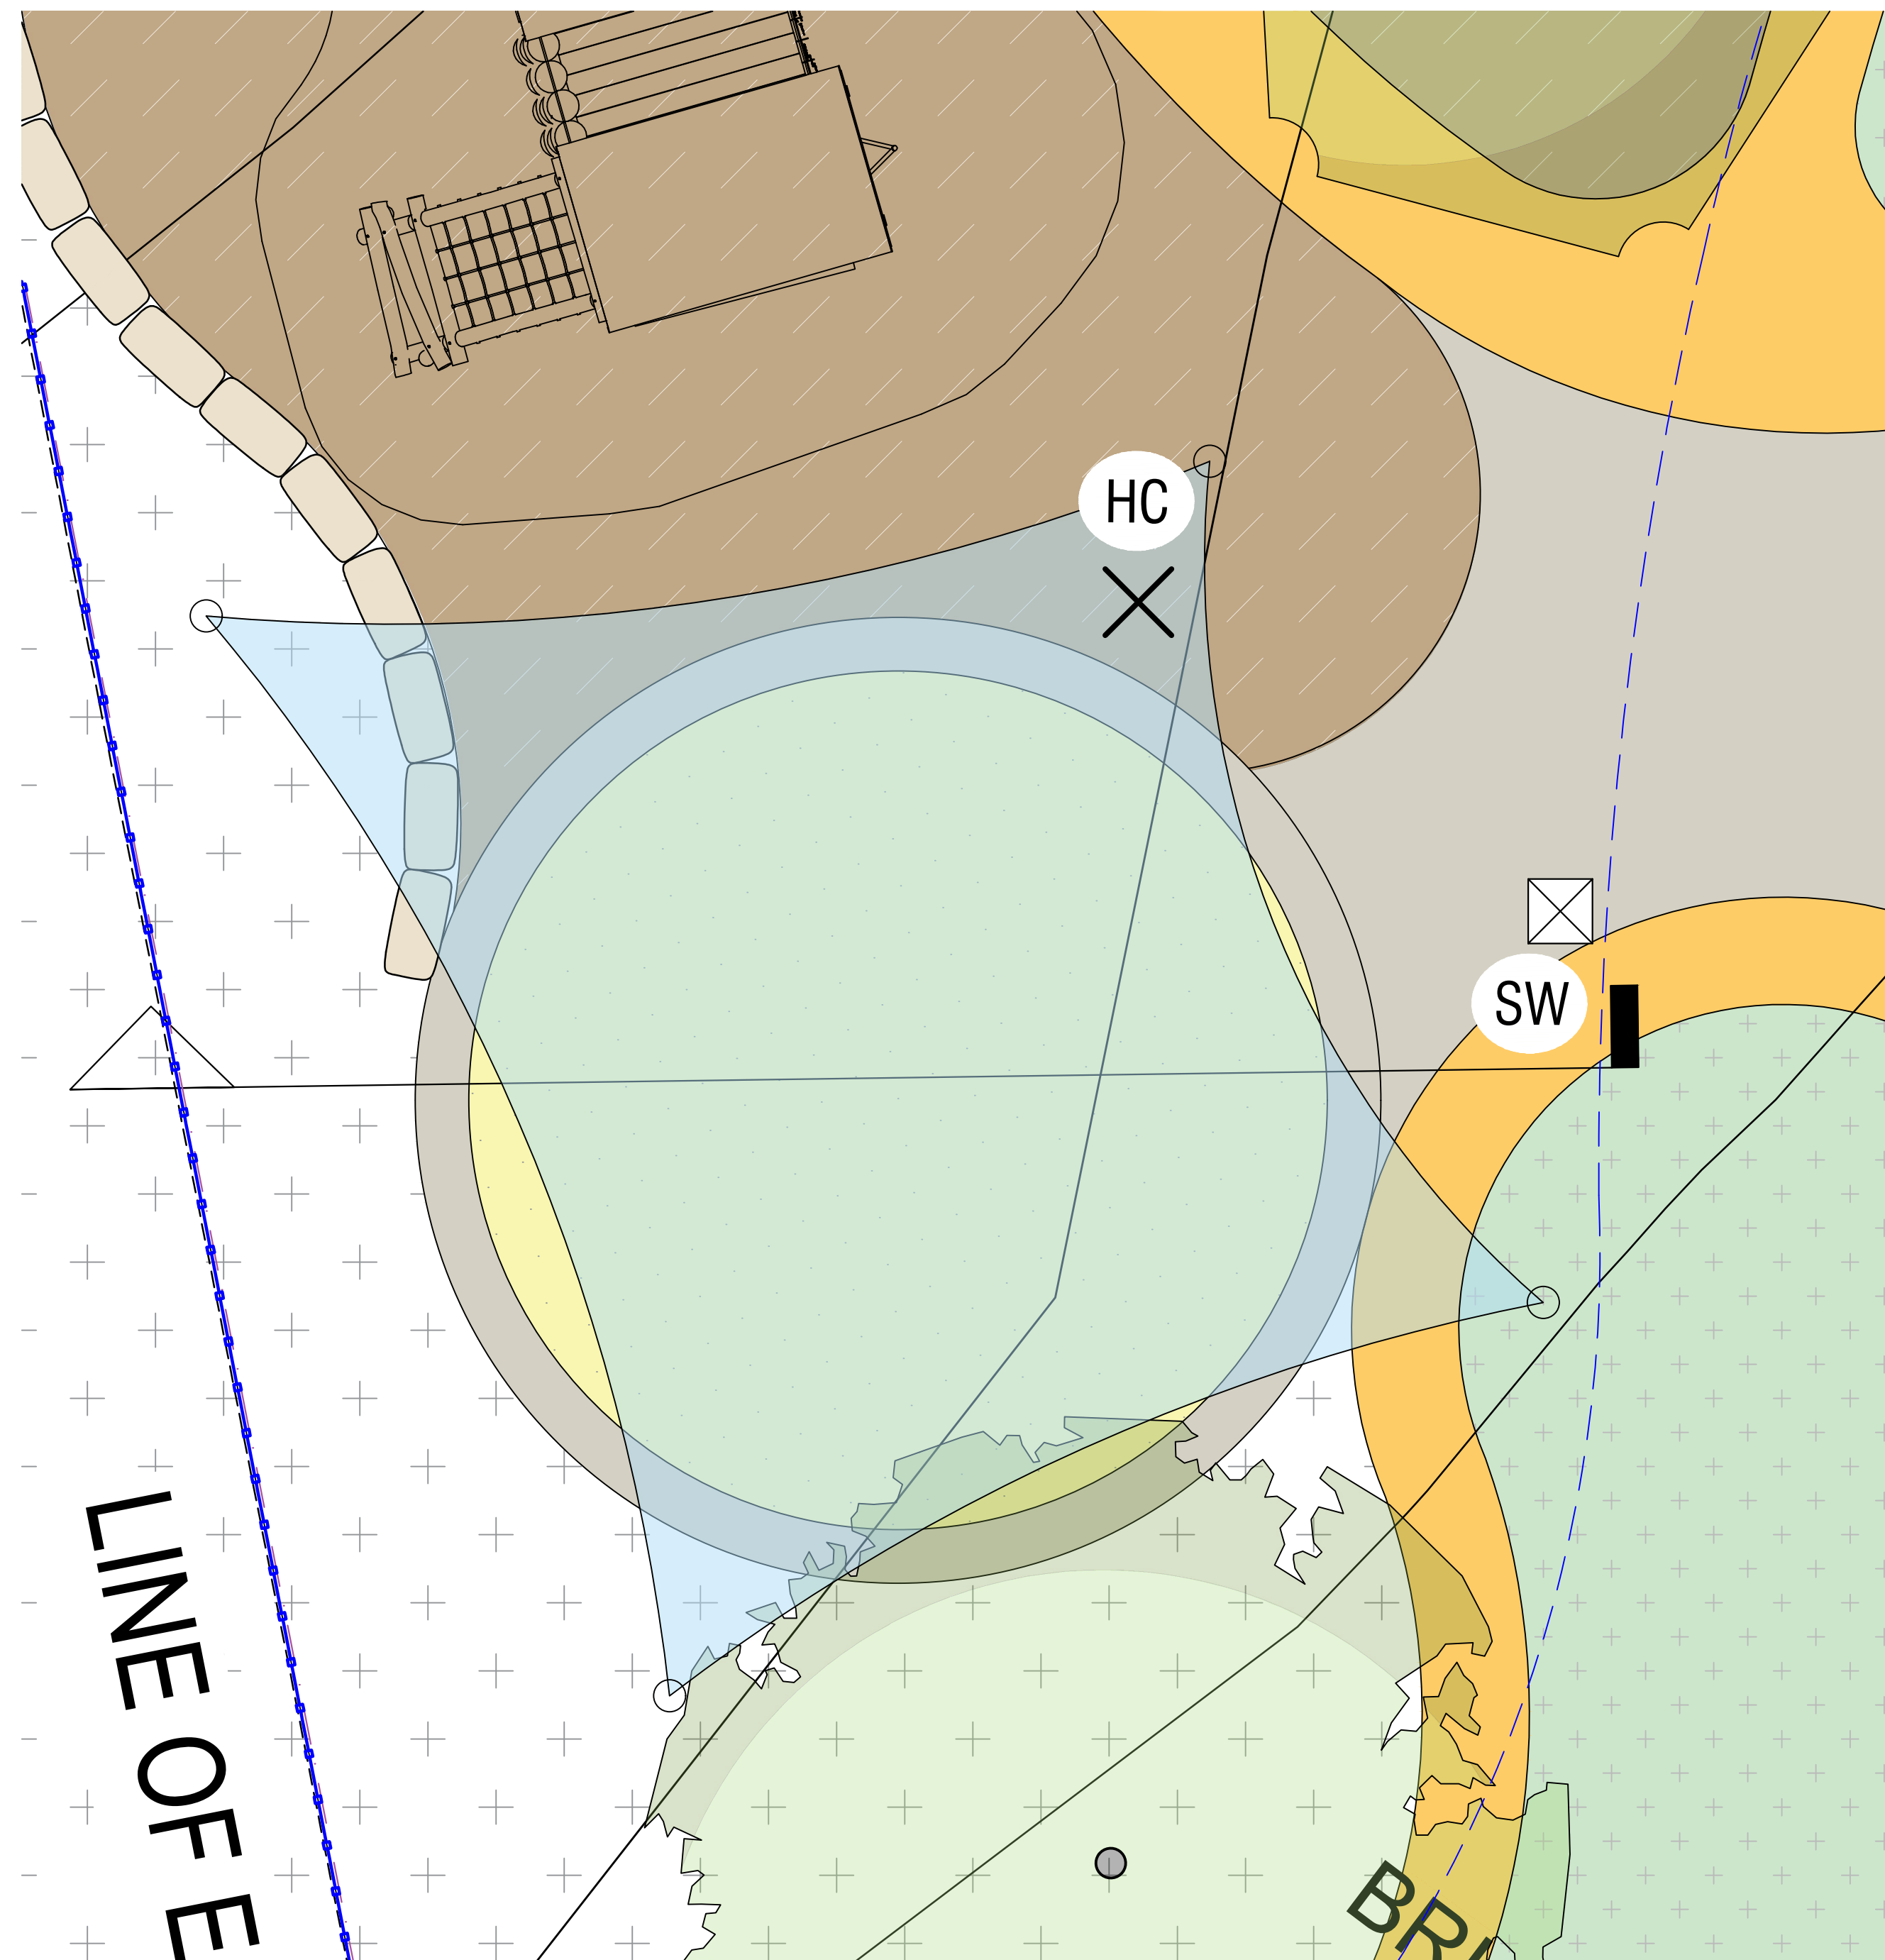

REV.	DESCRIPTION	DRAWN	APPROVED	DATE	HARRIS HOBBS LANDSCAPES Landscape Architect 16 ROBE STREET DEAKIN ACT 2600 p +61 2 6273 4661 e hh@hhl.com.au w www.hhl.com.au Harris Hobbs Landscapes acknowledges the Ngunnawal people, the traditional custodians of the land on which we live, work, rest and play.	SCALE @ A1, A3	DATE	PROJECT	
A	FOR DA	HJ	NH	30APR24		AS SHOWN	JUNE 2024	SAINT MARYS RAINBOW PRESCHOOL ST MARYS ELC, BOOROOMA WAGGA, NSW	
B	FOR REVIEW	SP	NH	19JUNE24		CLIENT -	DRAWING TITLE SECTION - SHADE SAIL		
C	FOR APPROVAL	HJ	NH	25JUN24					
-	-	-	-	-		STATUS FOR APPROVAL	N  JOB 23133	REV C	DWG 403
-	-	-	-	-					
-	-	-	-	-					
-	-	-	-	-					
-	-	-	-	-					
-	-	-	-	-					



Cubby house



Cubby house



Kitchen Bench



Climbing play with slide

REV.	DESCRIPTION	DRAWN	APPROVED	DATE
A	FOR DA	HJ	NH	30APR24
B	FOR REVIEW	SP	NH	19JUN24
C	FOR APPROVAL	HJ	NH	25JUN24
-	-	-	-	-
-	-	-	-	-
-	-	-	-	-
-	-	-	-	-
-	-	-	-	-
-	-	-	-	-
-	-	-	-	-

HARRIS HOBBS

LANDSCAPES

Landscape Architect

16 ROBE STREET

DEAKIN ACT 2600

p +61 2 6273 4661

e hhl@hhl.com.au

w www.hhl.com.au

Harris Hobbs Landscapes acknowledges the Ngurnawal people, the traditional custodians of the land on which we live, work, rest and play.

SCALE @ A1, A3

AS SHOWN

DATE

JUNE 2024

CLIENT

-

STATUS

FOR APPROVAL

N

JOB

23133

REV

C

DWG

404


PROJECT

SAINT MARYS RAINBOW PRESCHOOL

ST MARY'S ELC, BOOROOMA WAGGA, NSW

DRAWING TITLE

IMAGES - PLAY EQUIPMENT

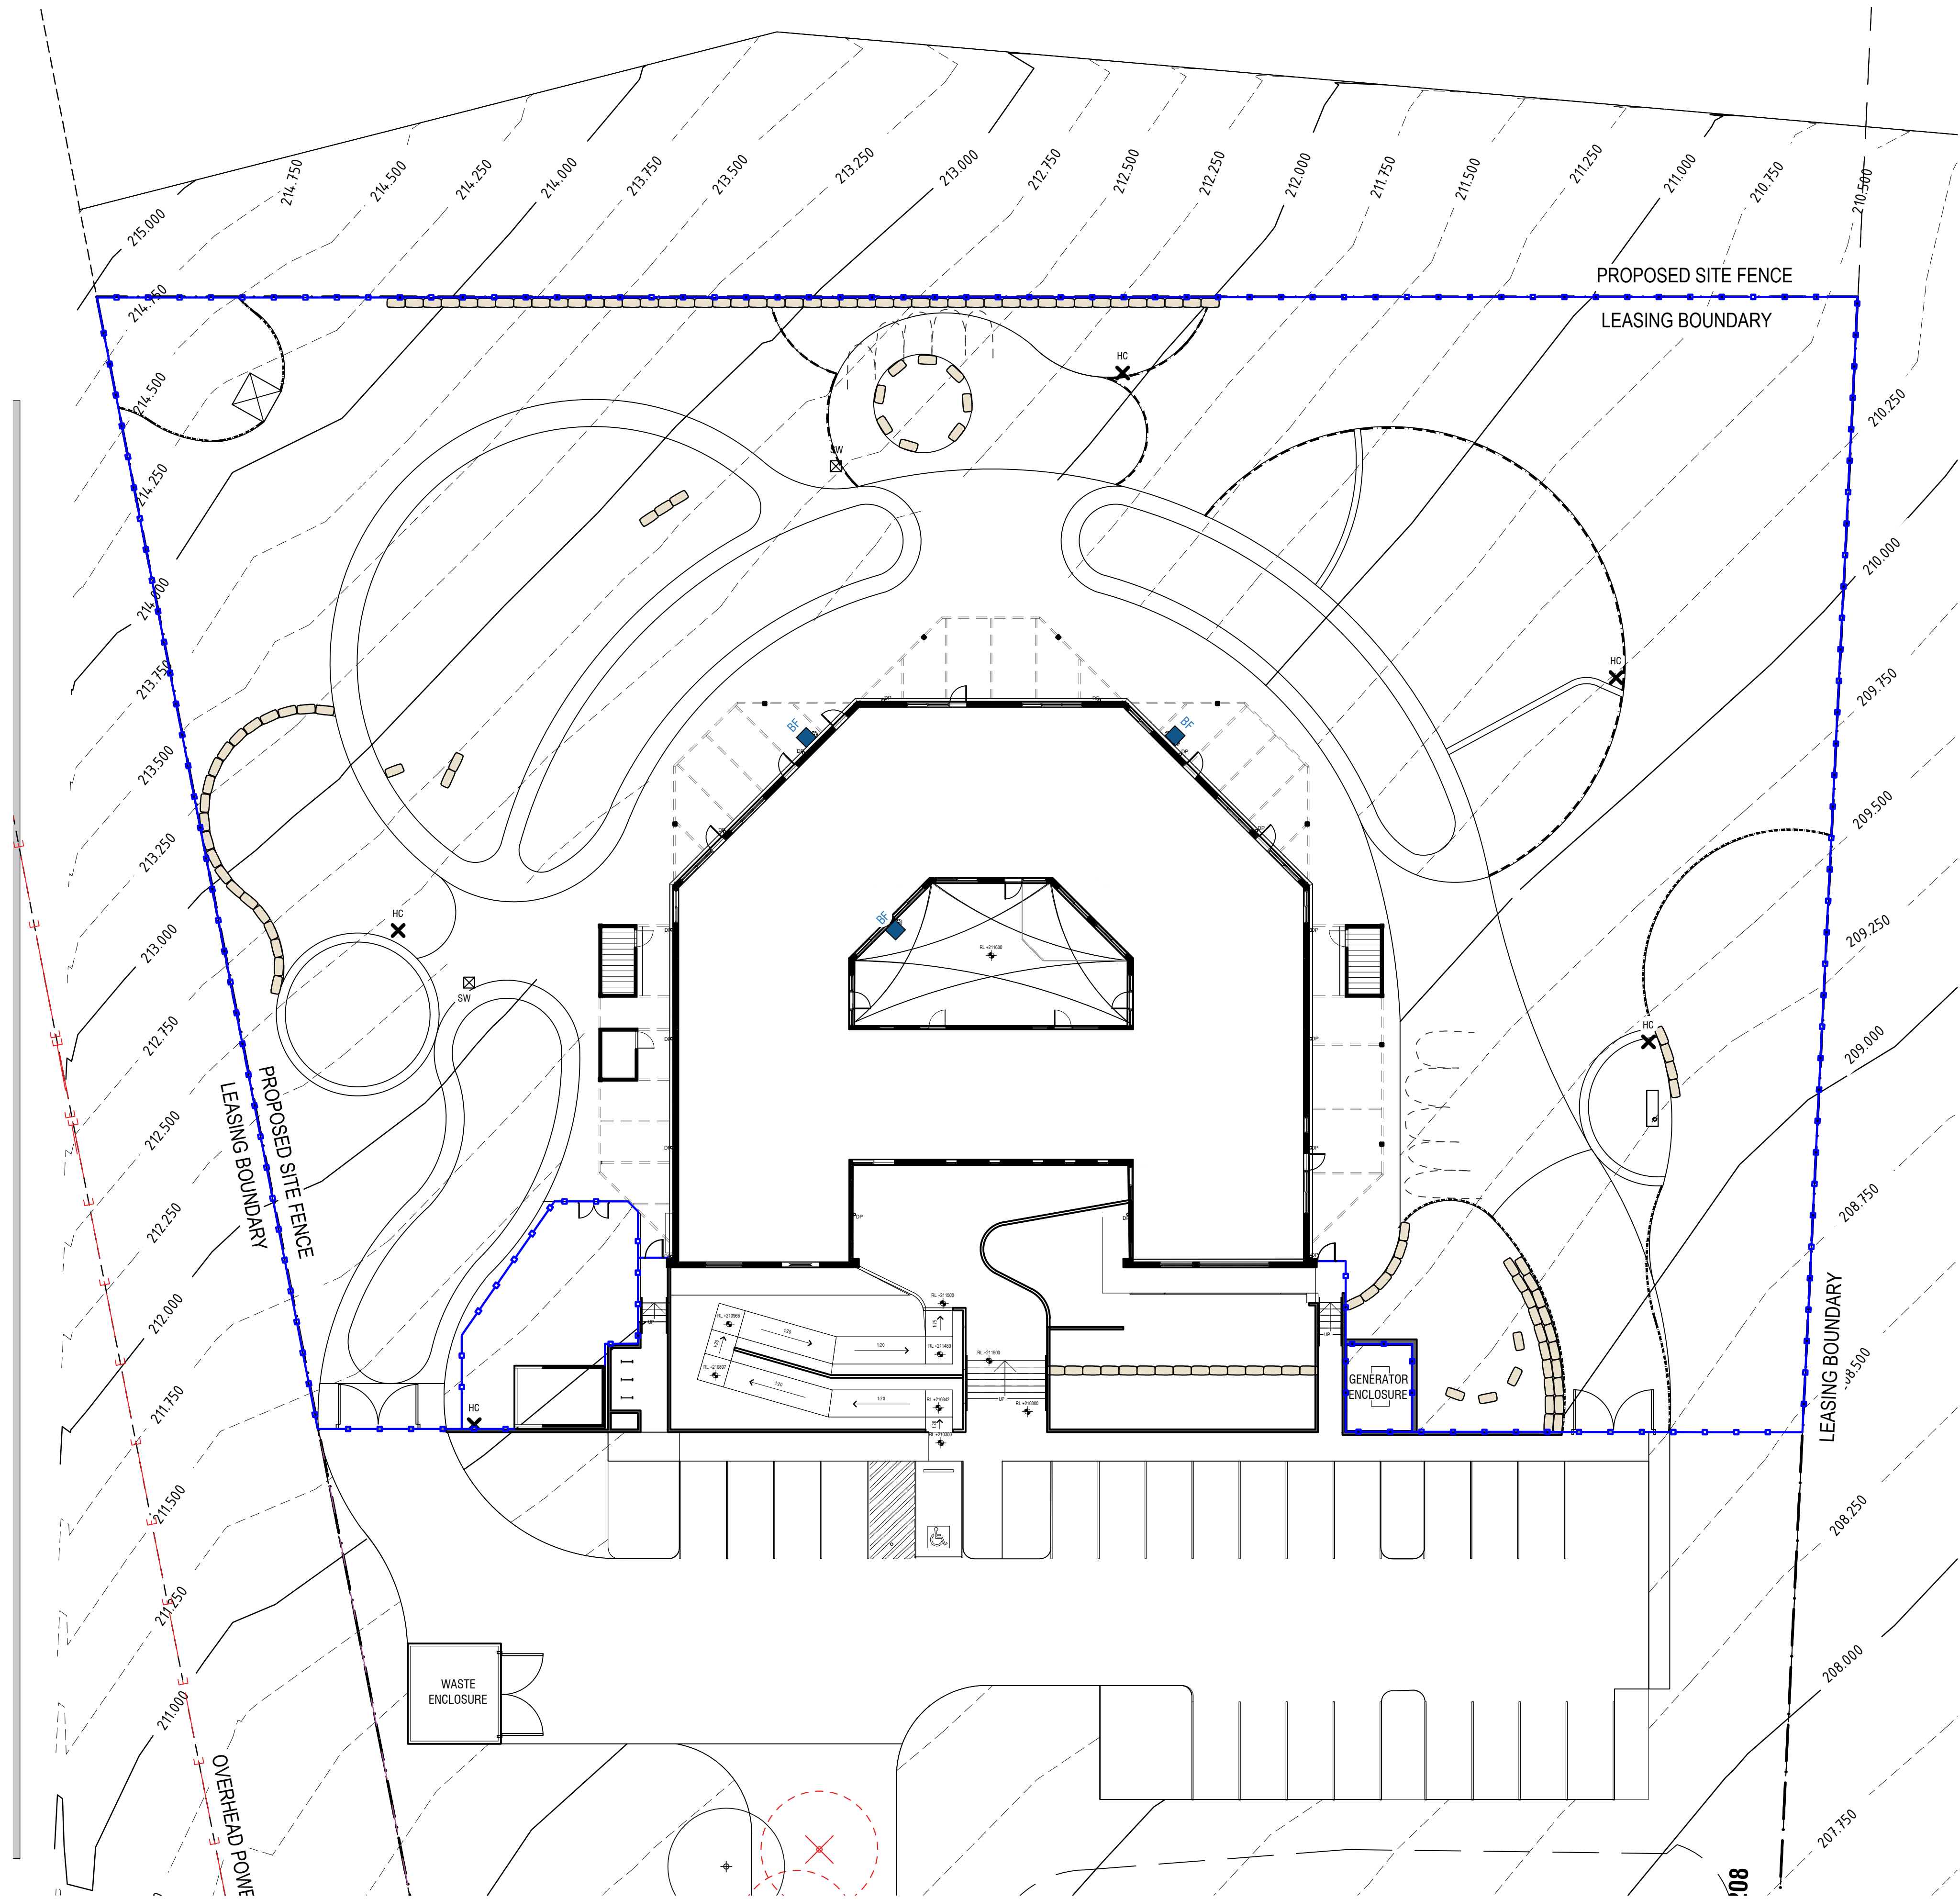

LEGEND

fence type 1
proposed 2100mm high



FENCE TYPE 1 - 2.1m Tubular steel fence equal to Blue Dog Securapop + 2400 and 1500mm wide gates to match

REV.	DESCRIPTION	DRAWN	APPROVED	DATE
A	FOR DA	HJ	NH	30APR24
B	FOR DA	HJ	NH	02MAY24
C	FOR REVIEW	SP	NH	19JUNE24
D	FOR REVIEW	HJ	NH	24JUN24
E	FOR APPROVAL	HJ	NH	25JUN24
F	FOR APPROVAL	HJ	NH	25JUL24
G	FOR APPROVAL	HJ	NH	28JUL24
-	-	-	-	-
-	-	-	-	-

DRAWN	APPROVED	DATE
HJ	NH	30APR24
HJ	NH	02MAY24
SP	NH	19JUNE24
HJ	NH	24JUN24
HJ	NH	25JUN24
HJ	NH	25JUL24
HJ	NH	28JUL24
-	-	-
-	-	-

HARRIS HOBBS

LANDSCAPES

Landscape Architect

16 ROBE STREET
DEAKIN ACT 2600
p +61 2 6273 4661
e hhl@hhl.com.au
w www.hhl.com.au

Harris Hobbs Landscapes acknowledges the Ngurnawal people, the traditional custodians of the land on which we live, work, rest and play.

SCALE @ A1, A3
1:200, 1:400

0 1 2 3 4 5 10 15 20m

DATE
JULY 2024

CLIENT
-

PROJECT
SAINT MARYS RAINBOW PRESCHOOL
ST MARY'S ELC, BOOROOMA WAGGA, NSW

DRAWING TITLE
FENCING PLAN

STATUS
FOR APPROVAL

JOB
23133

REV
G

DWG
501